

道路 (工程、使用及補償) 條例 (第 370 章)

ROADS (WORKS, USE AND COMPENSATION) ORDINANCE (CHAPTER 370)

工務計劃項目第 6884TH 號

十一號幹線 (元朗至北大嶼山段)

PWP ITEM NO. 6884TH

ROUTE 11 (SECTION BETWEEN YUEN LONG AND NORTH LANTAU)

圖則編號 PLAN NO.	頁次 SHEET NO.	圖則編號 PLAN NO.	頁次 SHEET NO.	圖則名稱 PLAN TITLE
284104/GZ/1000	索引圖 KEY PLAN	284104/GZ/1015	二十九張之第十五張 SHEET 15 OF 29	根據《道路(工程、使用及補償)條例》 (第370章)而在憲報公布之圖則 PLAN FOR GAZETTING UNDER ROADS (WORKS, USE AND COMPENSATION) ORDINANCE (CHAPTER 370)
284104/GZ/LEG	圖例 LEGEND	284104/GZ/1016	二十九張之第十六張 SHEET 16 OF 29	
284104/GZ/1001	二十九張之第一張 SHEET 1 OF 29	284104/GZ/1017	二十九張之第十七張 SHEET 17 OF 29	
284104/GZ/1002	二十九張之第二張 SHEET 2 OF 29	284104/GZ/1018	二十九張之第十八張 SHEET 18 OF 29	
284104/GZ/1003	二十九張之第三張 SHEET 3 OF 29	284104/GZ/1019	二十九張之第十九張 SHEET 19 OF 29	
284104/GZ/1004	二十九張之第四張 SHEET 4 OF 29	284104/GZ/1020	二十九張之第二十張 SHEET 20 OF 29	
284104/GZ/1005	二十九張之第五張 SHEET 5 OF 29	284104/GZ/1021	二十九張之第二十一張 SHEET 21 OF 29	
284104/GZ/1006	二十九張之第六張 SHEET 6 OF 29	284104/GZ/1022	二十九張之第二十二張 SHEET 22 OF 29	
284104/GZ/1007	二十九張之第七張 SHEET 7 OF 29	284104/GZ/1023	二十九張之第二十三張 SHEET 23 OF 29	
284104/GZ/1008	二十九張之第八張 SHEET 8 OF 29	284104/GZ/1024	二十九張之第二十四張 SHEET 24 OF 29	
284104/GZ/1009	二十九張之第九張 SHEET 9 OF 29	284104/GZ/1025	二十九張之第二十五張 SHEET 25 OF 29	
284104/GZ/1010	二十九張之第十張 SHEET 10 OF 29	284104/GZ/1026	二十九張之第二十六張 SHEET 26 OF 29	
284104/GZ/1011	二十九張之第十一張 SHEET 11 OF 29	284104/GZ/1027	二十九張之第二十七張 SHEET 27 OF 29	
284104/GZ/1012	二十九張之第十二張 SHEET 12 OF 29	284104/GZ/1028	二十九張之第二十八張 SHEET 28 OF 29	
284104/GZ/1013	二十九張之第十三張 SHEET 13 OF 29	284104/GZ/1029	二十九張之第二十九張 SHEET 29 OF 29	
284104/GZ/1014	二十九張之第十四張 SHEET 14 OF 29			

批註
ENDORSED BY

陳美寶
CHAN Mable

運輸及物流局常任秘書長
PERMANENT SECRETARY FOR TRANSPORT
AND LOGISTICS


日期
DATE : _____

核准
APPROVED BY

曾頌文
C M TSANG

路政署
主要工程管理處
總工程師4/主要工程
CHIEF ENGINEER 4/MAJOR WORKS
MAJOR WORKS PROJECT MANAGEMENT OFFICE
HIGHWAYS DEPARTMENT

日期
DATE : _____

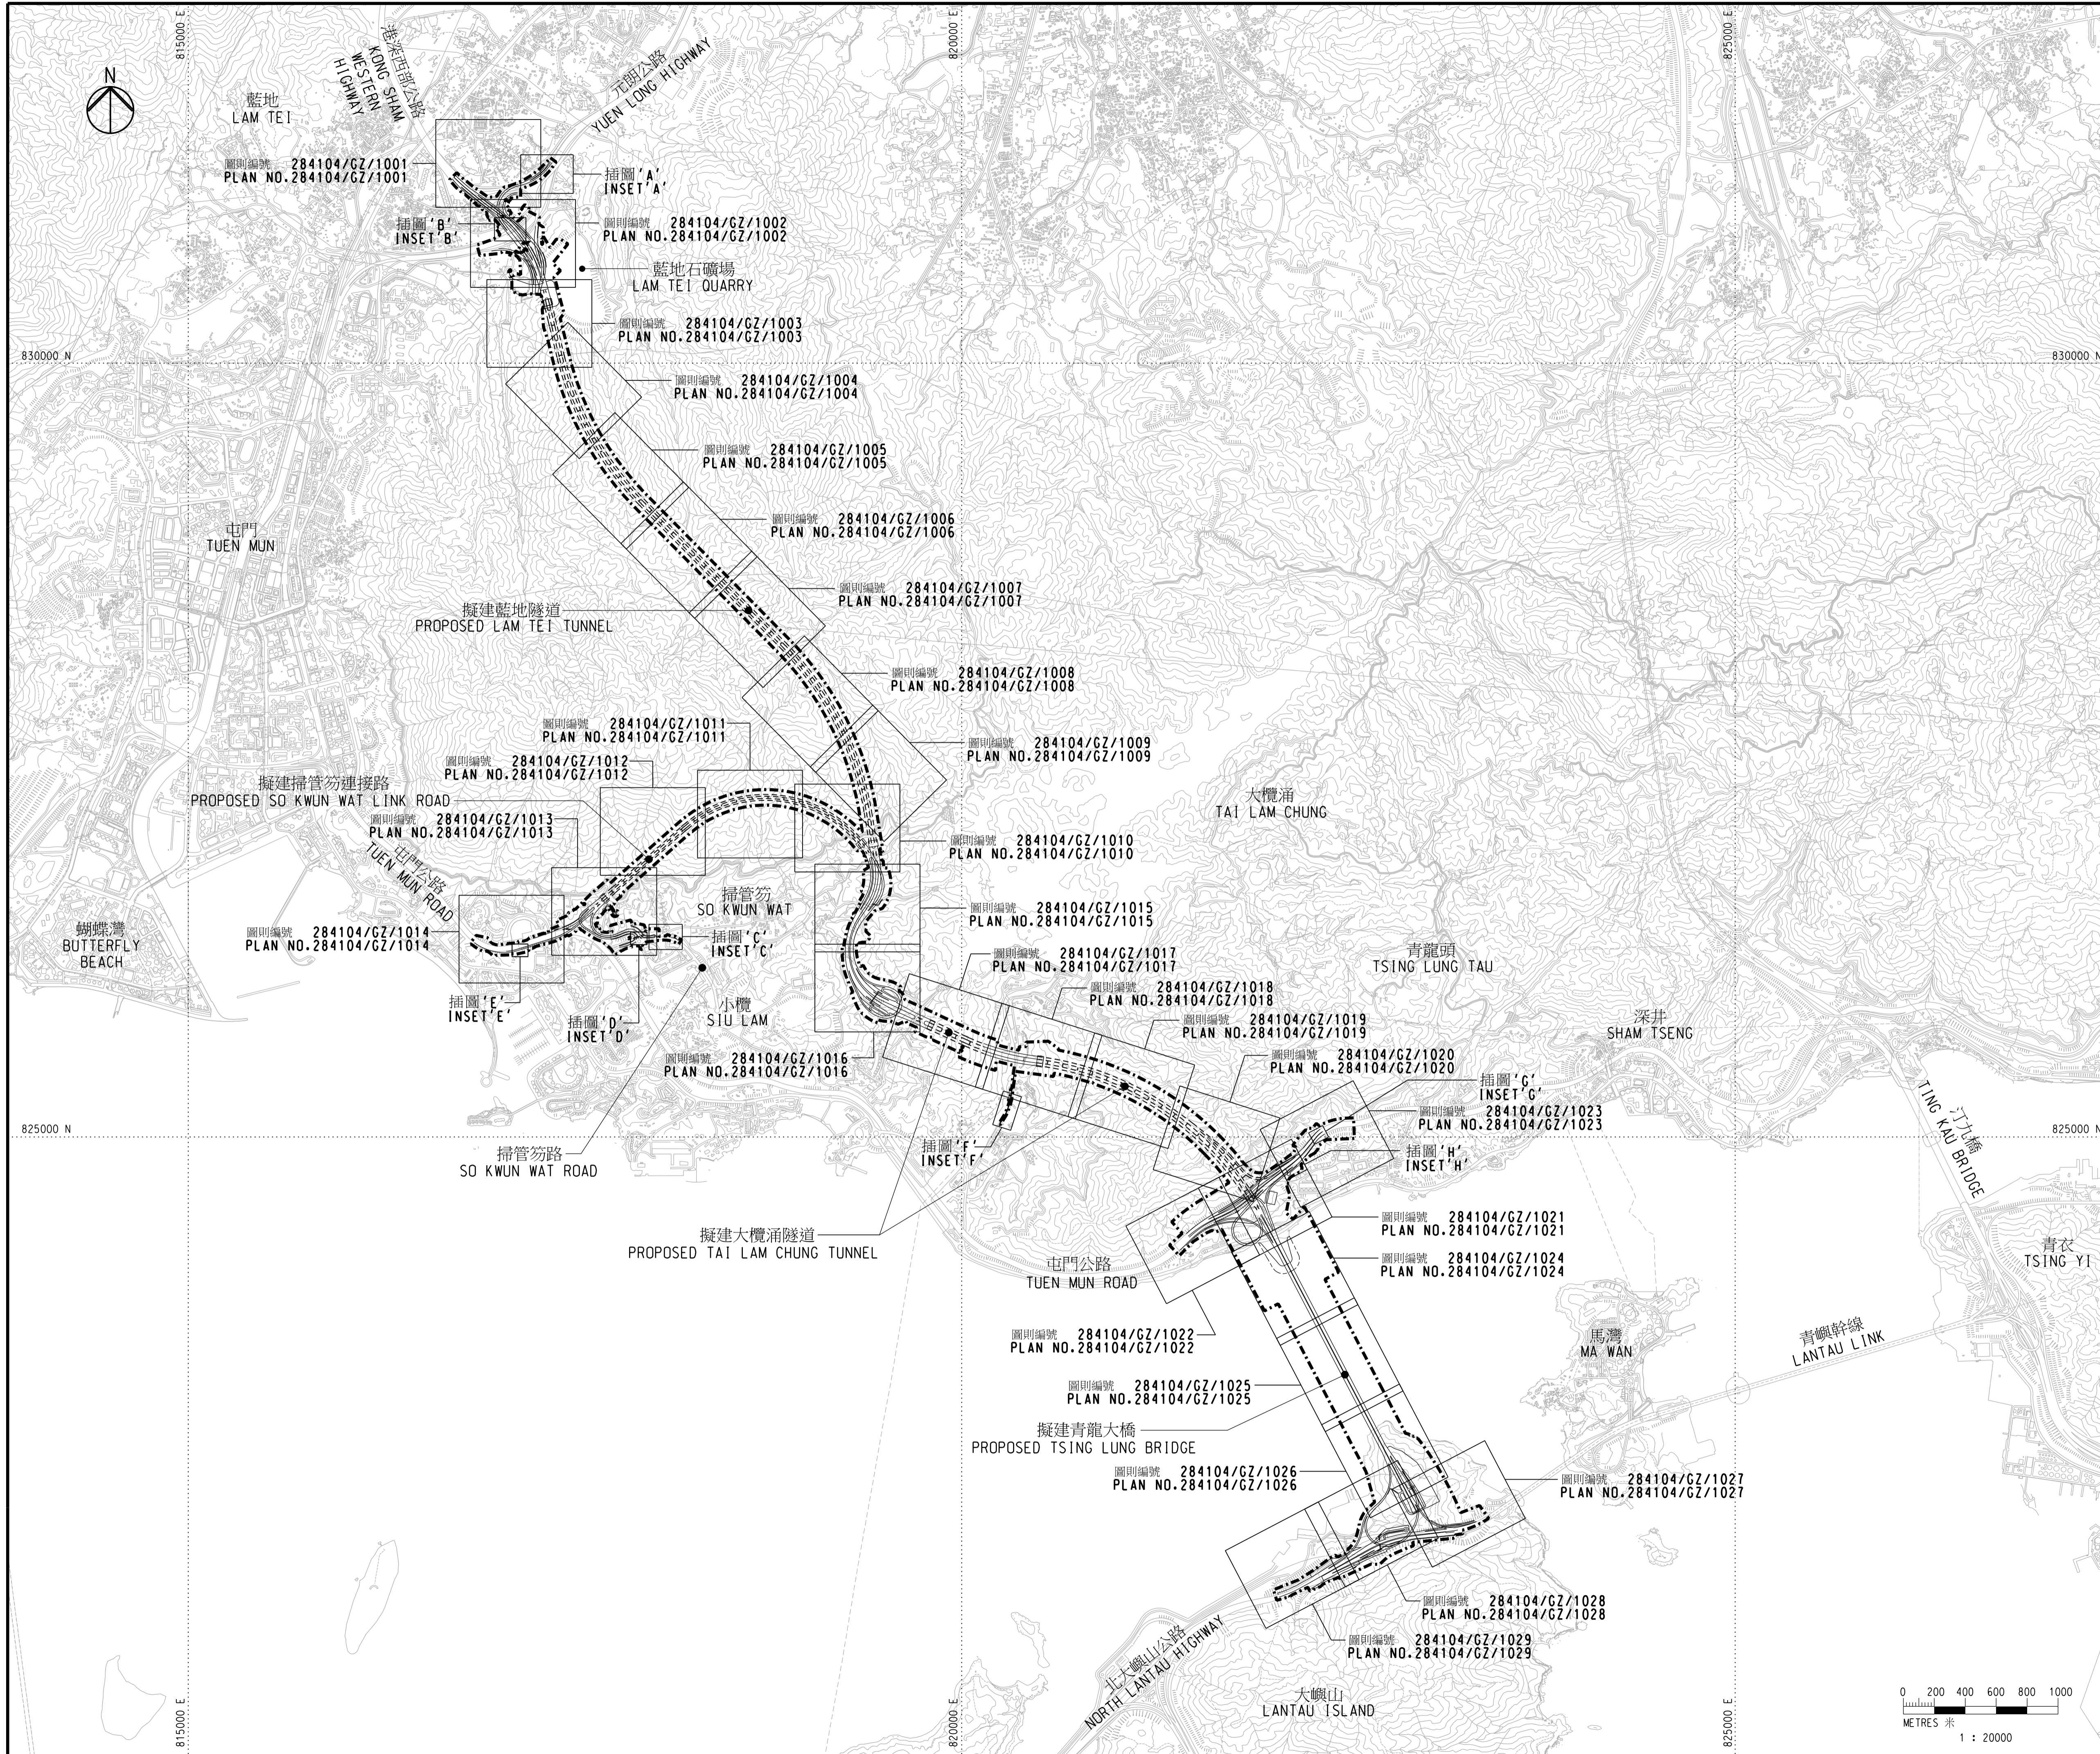

- 註釋:
NOTES:
- 除另有指明外，所有量度均以米為單位。
ALL DIMENSIONS ARE IN METRES UNLESS OTHERWISE SPECIFIED.
 - 所有水平均為約數，以米為單位，並在香港主水平基準以上。
ALL LEVELS ARE APPROXIMATE VALUES AND IN METRES ABOVE HONG KONG PRINCIPAL DATUM.
 - 如有需要，施工區界限內部份現有地面行車道、高架行車道、行人路/樓梯、美化市容地帶、地面中央分隔帶/安全島及高架中央分隔帶/安全島或會分階段暫時封閉。
SECTIONS OF THE EXISTING AT-GRADE CARRIAGEWAYS, ELEVATED CARRIAGEWAYS, FOOTPATHS/STAIRCASES, AMENITY AREAS, AT-GRADE CENTRAL RESERVES/REFUGE ISLANDS AND ELEVATED CENTRAL RESERVES/REFUGE ISLANDS WITHIN THE LIMIT OF WORKS AREA MAY BE TEMPORARILY CLOSED IN PHASES AS AND WHEN REQUIRED.
 - 如有需要，斜坡穩固工程或會在施工區界限內進行。
SLOPE STABILIZATION WORKS MAY BE CARRIED OUT WITHIN THE LIMIT OF WORKS AREA AS AND WHEN REQUIRED.
 - 如有需要，施工區界限內之現有海堤或會實施臨時保護及預防工作。
TEMPORARY PROTECTIVE AND PRECAUTIONARY WORKS MAY BE CARRIED OUT ON EXISTING SEAWALL WITHIN THE LIMIT OF WORKS AREA AS AND WHEN REQUIRED.

圖例:
LEGEND:

--- 施工區界限
LIMIT OF WORKS AREA


工程名稱 PROJECT TITLE
工務計劃項目第6884TH號
十一號幹線(元朗至北大嶼山段)
PWP ITEM NO. 6884TH
ROUTE 11 (SECTION BETWEEN
YUEN LONG AND NORTH LANTAU)

圖則名稱 PLAN TITLE
根據《道路(工程、使用及補償)條例》
(第370章)而在憲報公布之圖則
PLAN FOR GAZETTING UNDER ROADS
(WORKS, USE AND COMPENSATION)
ORDINANCE (CHAPTER 370)

圖則編號 PLAN NO.	索引圖 KEY PLAN
284104/GZ/1000	比例 SCALE 1:20000 @ A1


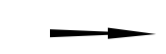
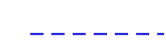





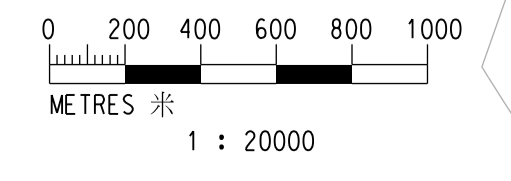







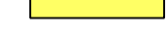


版權所有 COPYRIGHT RESERVED

辦事處 OFFICE
主要工程管理處
MAJOR WORKS PROJECT
MANAGEMENT OFFICE

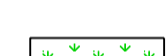

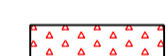



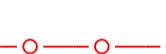



圖例:

LEGEND:

-  施工區界限
LIMIT OF WORKS AREA
-  行車方向
TRAFFIC DIRECTION
-  擬建行車隧道
PROPOSED ROAD TUNNEL
-  擬建行人跨管通道
PROPOSED PEDESTRIAN CROSS PASSAGE
-  擬建地面行車道
PROPOSED AT-GRADE CARRIAGEWAY
-  擬建高架行車道
PROPOSED ELEVATED CARRIAGEWAY
-  擬建地面中央分隔帶/安全島
PROPOSED AT-GRADE CENTRAL RESERVE/ REFUGE ISLAND
-  擬建高架中央分隔帶/安全島
PROPOSED ELEVATED CENTRAL RESERVE/ REFUGE ISLAND
-  擬建行人路/樓梯
PROPOSED FOOTPATH/STAIRCASE
-  擬建行人天橋及相關樓梯
PROPOSED FOOTBRIDGE AND ASSOCIATED STAIRCASE
-  擬建地面通道
PROPOSED AT-GRADE ACCESS ROAD
-  擬建高架通道
PROPOSED ELEVATED ACCESS ROAD
-  擬建行人隧道及相關樓梯
PROPOSED PEDESTRIAN SUBWAY AND ASSOCIATED STAIRCASE
-  擬建升降機
PROPOSED LIFT
-  擬建美化市容地帶
PROPOSED AMENITY AREA
-  擬建海堤
PROPOSED SEAWALL
-  擬建斜坡
PROPOSED SLOPE
-  擬建行政用地及營運用地(大約位置)
PROPOSED ADMINISTRATION AREA AND OPERATION AREA (APPROXIMATE LOCATION)
-  擬建建築物/建構物(大約位置)
PROPOSED BUILDING/STRUCTURE (APPROXIMATE LOCATION)
-  擬建臨時躉船轉運站(大約位置)
PROPOSED TEMPORARY BARGING POINT (APPROXIMATE LOCATION)
-  擬建直立式隔音屏障
PROPOSED VERTICAL NOISE BARRIER
-  擬建懸臂式隔音屏障
PROPOSED CANTILEVER NOISE BARRIER
-  擬建半開放式隔音屏障
PROPOSED SEMI-ENCLOSURE NOISE BARRIER
-  擬建直立屏障
PROPOSED VERTICAL BARRIER

-  受擬建海堤工程影響之政府前濱及/或海床範圍(大約位置)
EXTENT OF GOVERNMENT FORESHORE AND/OR SEA-BED TO BE AFFECTED BY CONSTRUCTION OF THE PROPOSED SEAWALL (APPROXIMATE LOCATION)
-  政府的前濱及/或海床將受影響(非為形成土地)
GOVERNMENT FORESHORE AND/OR SEA-BED TO BE AFFECTED (NOT FOR THE PURPOSE OF FORMING LAND)
-  現有地面行車道將永久封閉並改建為地面中央分隔帶/安全島
EXISTING AT-GRADE CARRIAGEWAY TO BE PERMANENTLY CLOSED AND CONVERTED INTO AT-GRADE CENTRAL RESERVE/REFUGE ISLAND
-  現有地面行車道將永久封閉並改建為行人路/樓梯
EXISTING AT-GRADE CARRIAGEWAY TO BE PERMANENTLY CLOSED AND CONVERTED INTO FOOTPATH/STAIRCASE
-  現有地面行車道將永久封閉並改建為斜坡
EXISTING AT-GRADE CARRIAGEWAY TO BE PERMANENTLY CLOSED AND CONVERTED INTO SLOPE
-  現有地面行車道將永久封閉並改建為行政用地及營運用地(大約位置)
EXISTING AT-GRADE CARRIAGEWAY TO BE PERMANENTLY CLOSED AND CONVERTED INTO ADMINISTRATION AREA AND OPERATION AREA (APPROXIMATE LOCATION)
-  現有地面中央分隔帶/安全島將永久封閉並改建為地面行車道
EXISTING AT-GRADE CENTRAL RESERVE/REFUGE ISLAND TO BE PERMANENTLY CLOSED AND CONVERTED INTO AT-GRADE CARRIAGEWAY
-  現有地面中央分隔帶/安全島將永久封閉並改建為斜坡
EXISTING AT-GRADE CENTRAL RESERVE/REFUGE ISLAND TO BE PERMANENTLY CLOSED AND CONVERTED INTO SLOPE
-  現有行人路/樓梯將永久封閉並改建為地面行車道
EXISTING FOOTPATH/STAIRCASE TO BE PERMANENTLY CLOSED AND CONVERTED INTO AT-GRADE CARRIAGEWAY
-  現有行人路/樓梯將永久封閉並改建為地面中央分隔帶/安全島
EXISTING FOOTPATH/STAIRCASE TO BE PERMANENTLY CLOSED AND CONVERTED INTO AT-GRADE CENTRAL RESERVE/REFUGE ISLAND
-  現有行人路/樓梯將永久封閉並改建為斜坡
EXISTING FOOTPATH/STAIRCASE TO BE PERMANENTLY CLOSED AND CONVERTED INTO SLOPE
-  現有行人路/樓梯將永久封閉並改建為青馬管制區營運用地
EXISTING FOOTPATH/STAIRCASE TO BE PERMANENTLY CLOSED AND CONVERTED INTO TSING MA CONTROL AREA OPERATION AREA
-  現有行人路/樓梯將永久封閉並改建為建築物/建構物(大約位置)
EXISTING FOOTPATH/STAIRCASE TO BE PERMANENTLY CLOSED AND CONVERTED INTO BUILDING/STRUCTURE (APPROXIMATE LOCATION)

-  現有美化市容地帶將永久封閉並改建為地面行車道
EXISTING AMENITY AREA TO BE PERMANENTLY CLOSED AND CONVERTED INTO AT-GRADE CARRIAGEWAY
-  現有美化市容地帶將永久封閉並改建為地面中央分隔帶/安全島
EXISTING AMENITY AREA TO BE PERMANENTLY CLOSED AND CONVERTED INTO AT-GRADE CENTRAL RESERVE/REFUGE ISLAND
-  現有美化市容地帶將永久封閉並改建為行人路/樓梯
EXISTING AMENITY AREA TO BE PERMANENTLY CLOSED AND CONVERTED INTO FOOTPATH/STAIRCASE
-  現有美化市容地帶將永久封閉並改建為斜坡
EXISTING AMENITY AREA TO BE PERMANENTLY CLOSED AND CONVERTED INTO SLOPE
-  現有通道將永久封閉並改建為地面行車道
EXISTING ACCESS ROAD TO BE PERMANENTLY CLOSED AND CONVERTED INTO AT-GRADE CARRIAGEWAY
-  現有通道將永久封閉並改建為地面中央分隔帶/安全島
EXISTING ACCESS ROAD TO BE PERMANENTLY CLOSED AND CONVERTED INTO AT-GRADE CENTRAL RESERVE/REFUGE ISLAND
-  現有通道將永久封閉並改建為斜坡
EXISTING ACCESS ROAD TO BE PERMANENTLY CLOSED AND CONVERTED INTO SLOPE
-  現有通道將永久封閉並改建為建築物/建構物(大約位置)
EXISTING ACCESS ROAD TO BE PERMANENTLY CLOSED AND CONVERTED INTO BUILDING/STRUCTURE (APPROXIMATE LOCATION)
-  現有通道將永久封閉並改建為行政用地及營運用地(大約位置)
EXISTING ACCESS ROAD TO BE PERMANENTLY CLOSED AND CONVERTED INTO ADMINISTRATION AREA AND OPERATION AREA (APPROXIMATE LOCATION)
-  現有地面行車道將永久封閉及拆卸
EXISTING AT-GRADE CARRIAGEWAY TO BE PERMANENTLY CLOSED AND DEMOLISHED
-  現有行人路/樓梯將永久封閉及拆卸
EXISTING FOOTPATH/STAIRCASE TO BE PERMANENTLY CLOSED AND DEMOLISHED
-  現有通道將永久封閉及拆卸
EXISTING ACCESS ROAD TO BE PERMANENTLY CLOSED AND DEMOLISHED

-  現有地面行車道將暫時封閉及重建
EXISTING AT-GRADE CARRIAGEWAY TO BE TEMPORARILY CLOSED AND RECONSTRUCTED
-  現有高架行車道將暫時封閉及重建
EXISTING ELEVATED CARRIAGEWAY TO BE TEMPORARILY CLOSED AND RECONSTRUCTED
-  現有地面中央分隔帶/安全島將暫時封閉及重建
EXISTING AT-GRADE CENTRAL RESERVE/ REFUGE ISLAND TO BE TEMPORARILY CLOSED AND RECONSTRUCTED
-  現有行人路/樓梯將暫時封閉及重建
EXISTING FOOTPATH/STAIRCASE TO BE TEMPORARILY CLOSED AND RECONSTRUCTED
-  現有通道將暫時封閉及重建
EXISTING ACCESS ROAD TO BE TEMPORARILY CLOSED AND RECONSTRUCTED
-  現有青馬管制區營運用地將暫時封閉及重建
EXISTING TSING MA CONTROL AREA OPERATION AREA TO BE TEMPORARILY CLOSED AND RECONSTRUCTED
-  現有隔音屏障將拆卸
EXISTING NOISE BARRIER TO BE DEMOLISHED
-  現有懸臂式隔音屏障將拆卸及重建
EXISTING CANTILEVER NOISE BARRIER TO BE DEMOLISHED AND RECONSTRUCTED

註釋:

NOTES:

1. 除另有指明外，所有量度均以米為單位。
ALL DIMENSIONS ARE IN METRES UNLESS OTHERWISE SPECIFIED.
2. 所有水平均為約數，以米為單位，並在香港主水平基準以上。
ALL LEVELS ARE APPROXIMATE VALUES AND IN METRES ABOVE HONG KONG PRINCIPAL DATUM.
3. 如有需要，施工區界限內部份現有地面行車道、高架行車道、行人路/樓梯、美化市容地帶、地面中央分隔帶/安全島及高架中央分隔帶/安全島或會分階段暫時封閉。
SECTIONS OF THE EXISTING AT-GRADE CARRIAGEWAYS, ELEVATED CARRIAGEWAYS, FOOTPATHS/STAIRCASES, AMENITY AREAS, AT-GRADE CENTRAL RESERVES/REFUGE ISLANDS AND ELEVATED CENTRAL RESERVES/REFUGE ISLANDS WITHIN THE LIMIT OF WORKS AREA MAY BE TEMPORARILY CLOSED IN PHASES AS AND WHEN REQUIRED.
4. 如有需要，斜坡穩固工程或會在施工區界限內進行。
SLOPE STABILIZATION WORKS MAY BE CARRIED OUT WITHIN THE LIMIT OF WORKS AREA AS AND WHEN REQUIRED.
5. 如有需要，施工區界限內之現有海堤或會實施臨時保護及預防工作。
TEMPORARY PROTECTIVE AND PRECAUTIONARY WORKS MAY BE CARRIED OUT ON EXISTING SEAWALL WITHIN THE LIMIT OF WORKS AREA AS AND WHEN REQUIRED.

工程名稱 PROJECT TITLE
工務計劃項目第6884TH號
十一號幹線(元朗至北大嶼山段)
PWP ITEM NO. 6884TH
ROUTE 11 (SECTION BETWEEN
YUEN LONG AND NORTH LANTAU)

圖則名稱 PLAN TITLE
根據《道路(工程、使用及補償)條例》
(第370章)而在憲報公布之圖則
PLAN FOR GAZETTING UNDER ROADS
(WORKS, USE AND COMPENSATION)
ORDINANCE (CHAPTER 370)

圖則編號 PLAN NO. 284104/GZ/LEG
比例 SCALE -

版權所有 COPYRIGHT RESERVED
辦事處 OFFICE 主要工程管理處
MAJOR WORKS PROJECT
MANAGEMENT OFFICE



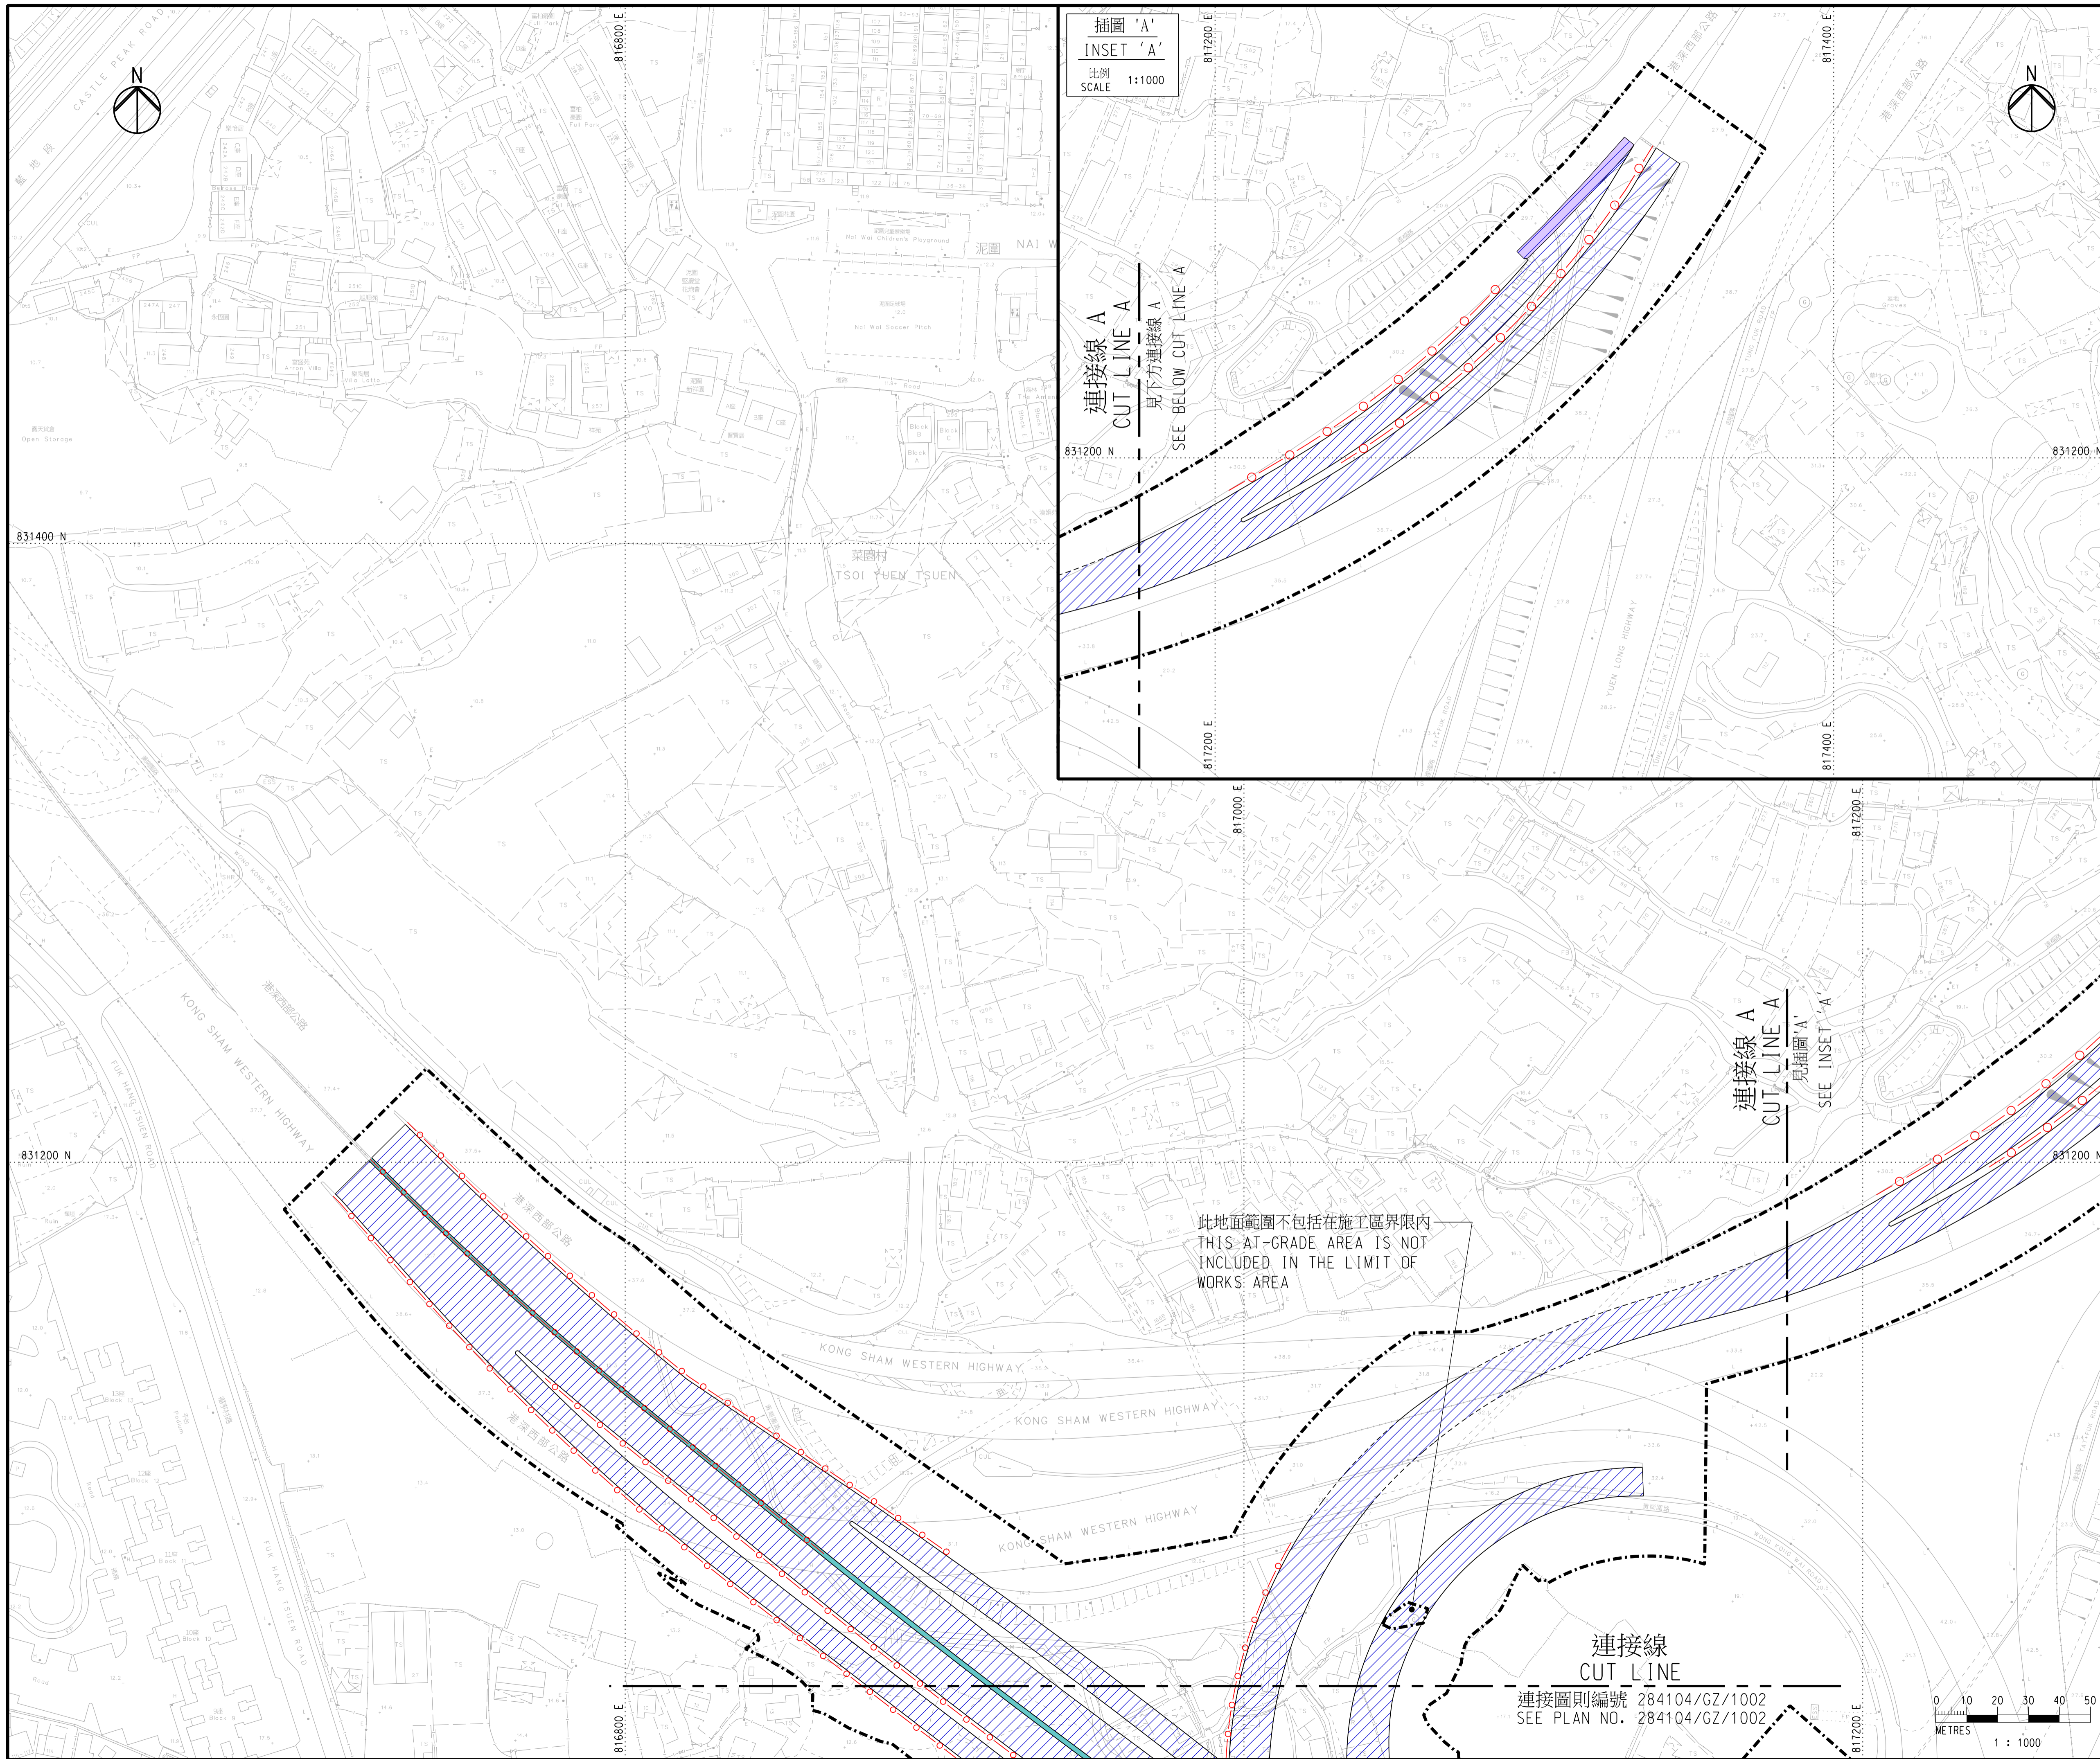


插圖 'A'
INSET 'A'
比例
SCALE 1:1000


連接線 A
CUT LINE A
見下方連接線 A
SEE BELOW CUT LINE A

連接線 A
CUT LINE A
見插圖 'A'
SEE INSET 'A'

此地面範圍不包括在施工區界限內
THIS AT-GRADE AREA IS NOT
INCLUDED IN THE LIMIT OF
WORKS AREA

連接線
CUT LINE

連接圖則編號 284104/GZ/1002
SEE PLAN NO. 284104/GZ/1002

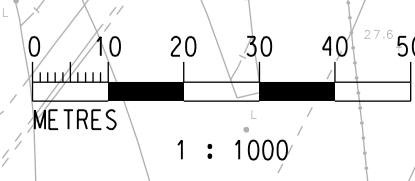

註釋:
NOTES:

- 除另有指明外，所有量度均以米為單位。
ALL DIMENSIONS ARE IN METRES UNLESS OTHERWISE SPECIFIED.
- 所有水平均為約數，以米為單位，並在香港主水平基準以上。
ALL LEVELS ARE APPROXIMATE VALUES AND IN METRES ABOVE HONG KONG PRINCIPAL DATUM.
- 如有需要，施工區界限內部份現有地面行車道、高架行車道、行人路/樓梯、美化市容地帶、地面中央分隔帶/安全島及高架中央分隔帶/安全島或會分階段暫時封閉。
SECTIONS OF THE EXISTING AT-GRADE CARRIAGEWAYS, ELEVATED CARRIAGEWAYS, FOOTPATHS/STAIRCASES, AMENITY AREAS, AT-GRADE CENTRAL RESERVES/REFUGE ISLANDS AND ELEVATED CENTRAL RESERVES/REFUGE ISLANDS WITHIN THE LIMIT OF WORKS AREA MAY BE TEMPORARILY CLOSED IN PHASES AS AND WHEN REQUIRED.
- 如有需要，斜坡穩固工程或在施工區界限內進行。
SLOPE STABILIZATION WORKS MAY BE CARRIED OUT WITHIN THE LIMIT OF WORKS AREA AS AND WHEN REQUIRED.
- 如有需要，施工區界限內之現有海堤或會實施臨時保護及預防工作。
TEMPORARY PROTECTIVE AND PRECAUTIONARY WORKS MAY BE CARRIED OUT ON EXISTING SEAWALL WITHIN THE LIMIT OF WORKS AREA AS AND WHEN REQUIRED.
- 圖例載於圖則第284104/GZ/LB號。
LEGEND IS SHOWN ON PLAN NO. 284104/GZ/LB.

工程名稱 PROJECT TITLE
工務計劃項目第6884TH號
十一號幹線(元朗至北大嶼山段)
PWP ITEM NO. 6884TH
ROUTE 11 (SECTION BETWEEN
YUEN LONG AND NORTH LANTAU)

圖則名稱 PLAN TITLE
根據《道路(工程、使用及補償)條例》
(第370章)而在憲報公布之圖則
PLAN FOR GAZETTING UNDER ROADS
(WORKS, USE AND COMPENSATION)
ORDINANCE (CHAPTER 370)

圖則編號 PLAN NO.
284104/GZ/1001


二十九張之第一張
SHEET 1 OF 29

比例 SCALE
1:1000 @ A1

版權所有 COPYRIGHT RESERVED

辦事處 OFFICE
主要工程管理處
MAJOR WORKS PROJECT
MANAGEMENT OFFICE



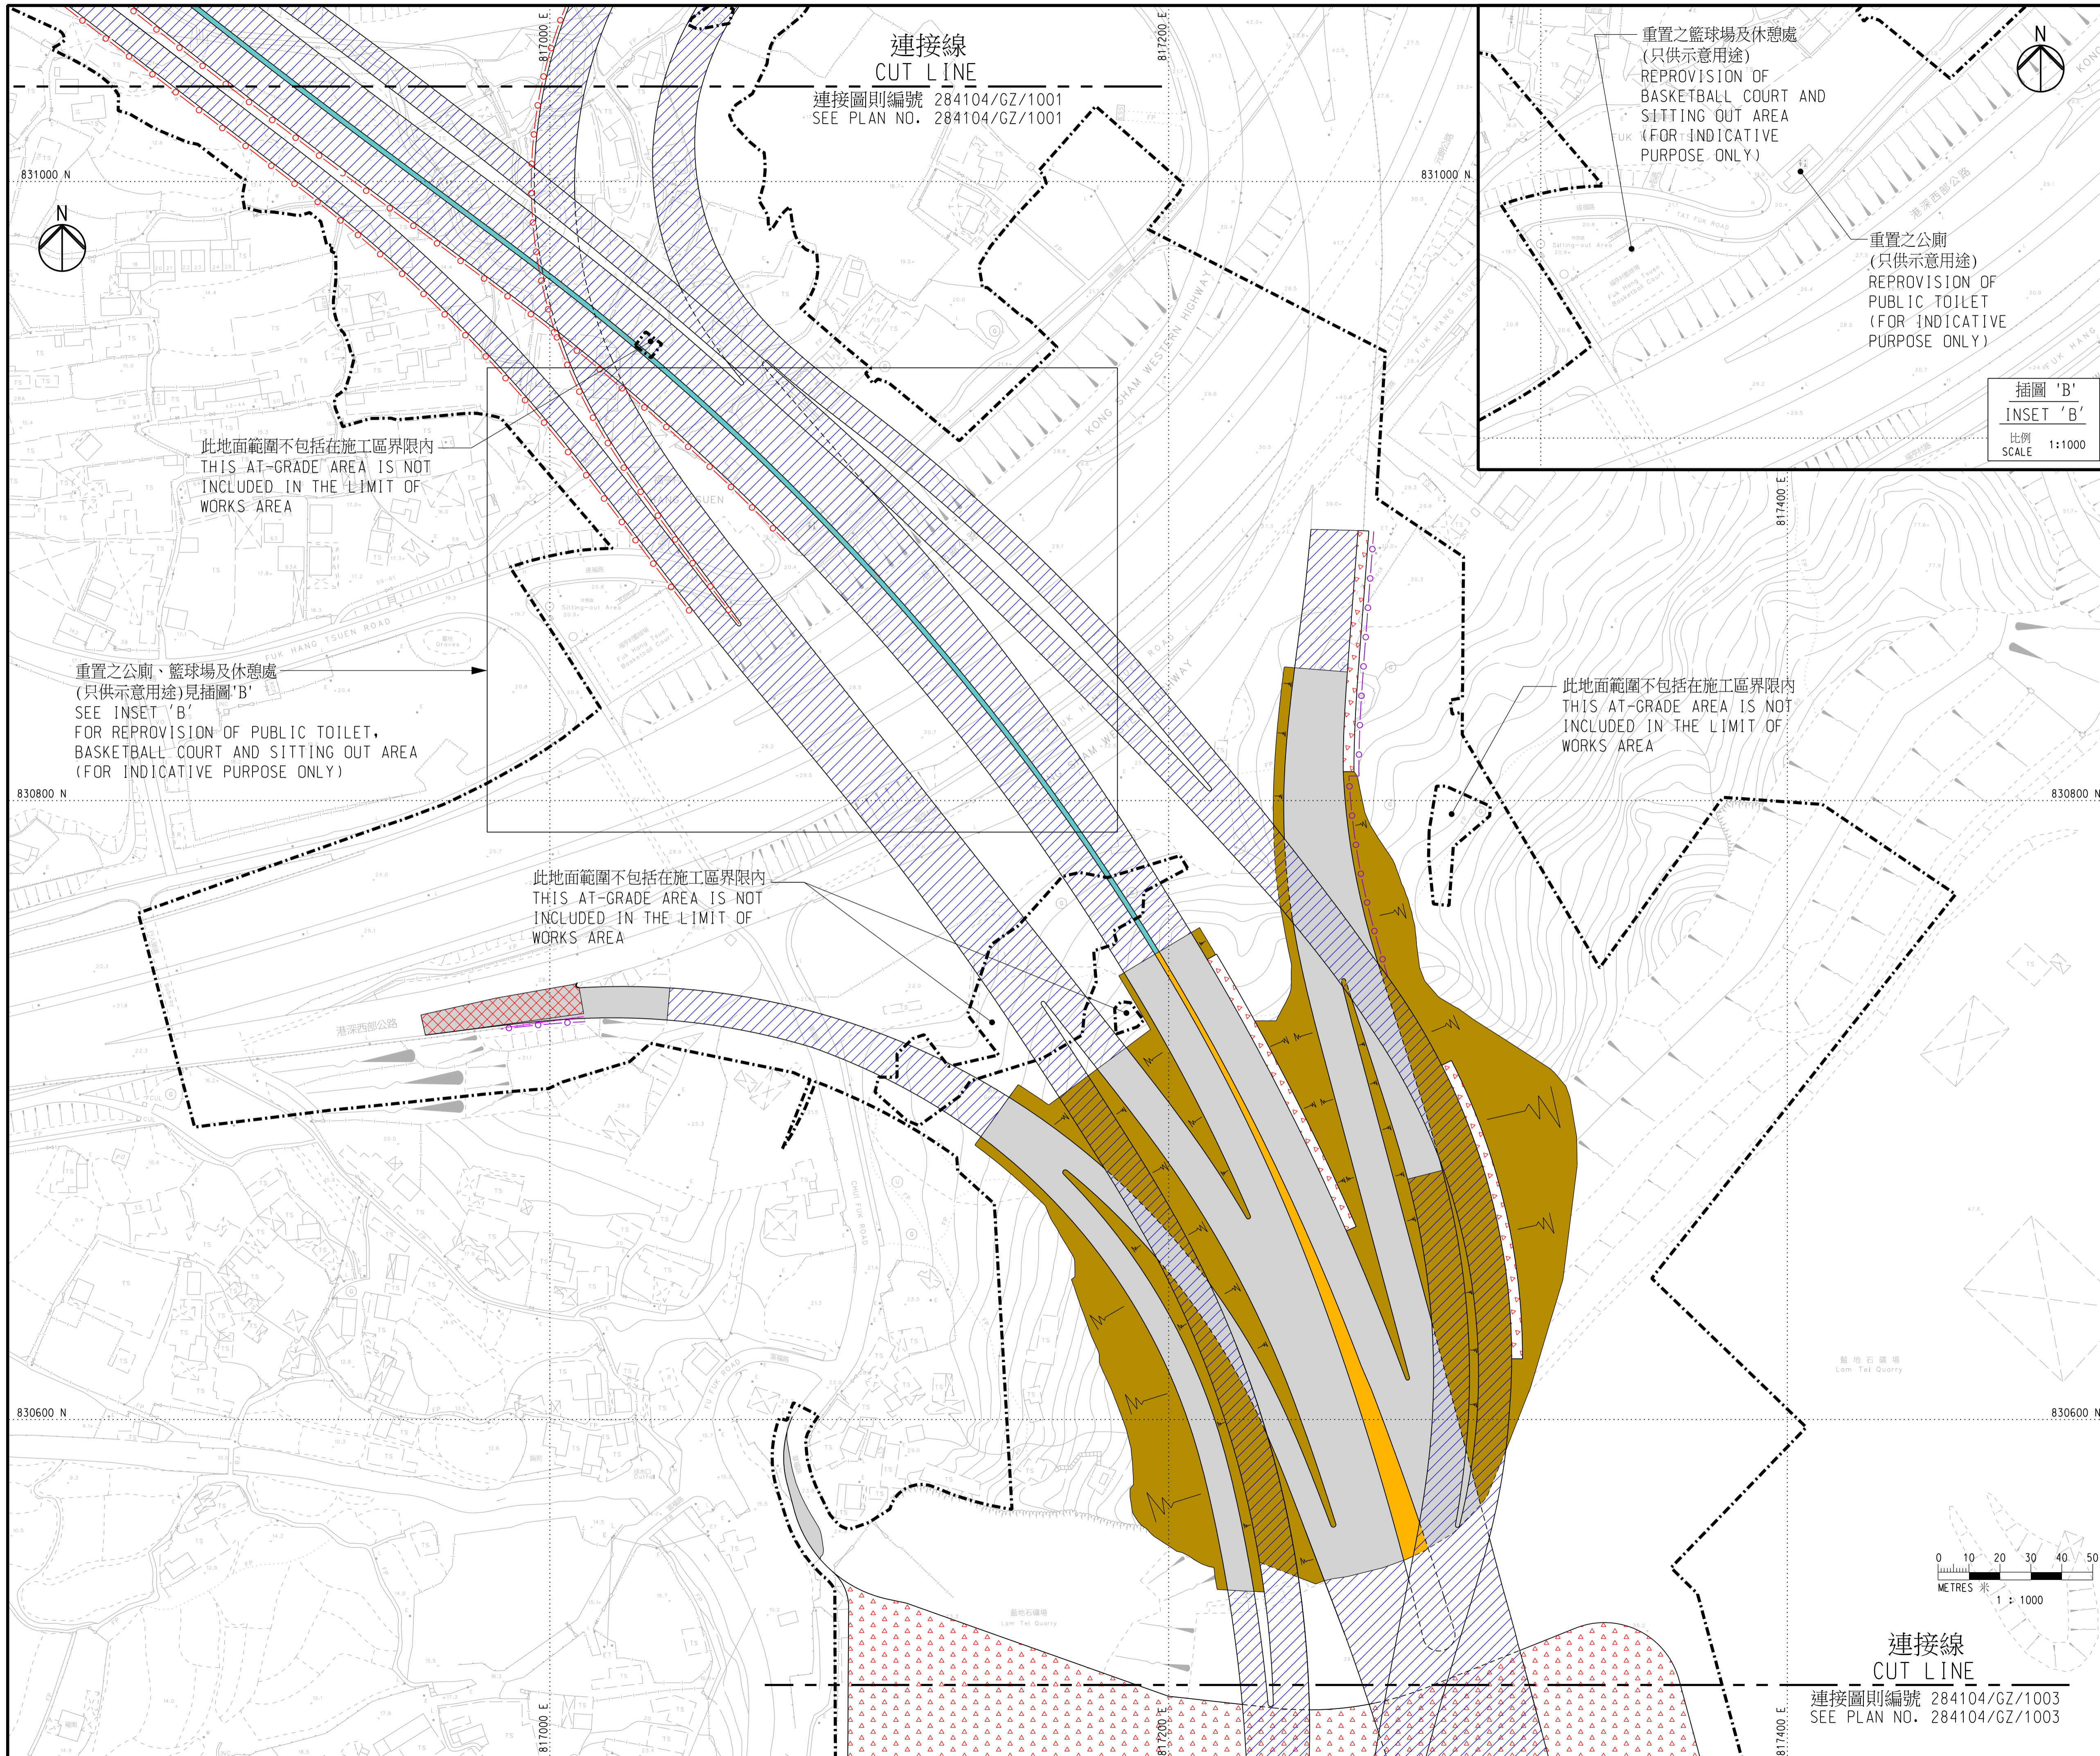

連接線
CUT LINE
連接圖則編號 284104/GZ/1001
SEE PLAN NO. 284104/GZ/1001

重置之籃球場及休憩處
(只供示意用途)
REPROVISION OF
BASKETBALL COURT AND
SITTING OUT AREA
(FOR INDICATIVE
PURPOSE ONLY)

重置之公廁
(只供示意用途)
REPROVISION OF
PUBLIC TOILET
(FOR INDICATIVE
PURPOSE ONLY)

插圖 'B'
INSET 'B'
比例
SCALE 1:1000

此地面範圍不包括在施工區界限內
THIS AT-GRADE AREA IS NOT
INCLUDED IN THE LIMIT OF
WORKS AREA

重置之公廁、籃球場及休憩處
(只供示意用途)見插圖'B'
SEE INSET 'B'
FOR REPROVISION OF PUBLIC TOILET,
BASKETBALL COURT AND SITTING OUT AREA
(FOR INDICATIVE PURPOSE ONLY)

此地面範圍不包括在施工區界限內
THIS AT-GRADE AREA IS NOT
INCLUDED IN THE LIMIT OF
WORKS AREA

此地面範圍不包括在施工區界限內
THIS AT-GRADE AREA IS NOT
INCLUDED IN THE LIMIT OF
WORKS AREA

- 註釋:
NOTES:
- 除另有指明外，所有量度以米為單位。
ALL DIMENSIONS ARE IN METRES
UNLESS OTHERWISE SPECIFIED.
 - 所有水平均為約數，以米為單位，並在香港主水平基準以上。
ALL LEVELS ARE APPROXIMATE VALUES AND
IN METRES ABOVE HONG KONG PRINCIPAL DATUM.
 - 如有需要，施工區界限內部份現有地面行車道、高架行車道、行人路/
樓梯、美化市容地帶、地面中央分隔帶/安全島及高架中央分隔帶/安全島
或會分階段暫時封閉。
SECTIONS OF THE EXISTING AT-GRADE CARRIAGEWAYS,
ELEVATED CARRIAGEWAYS, FOOTPATHS/STAIRCASES,
AMENITY AREAS, AT-GRADE CENTRAL RESERVES/REFUGE
ISLANDS AND ELEVATED CENTRAL RESERVES/REFUGE ISLANDS
WITHIN THE LIMIT OF WORKS AREA MAY BE TEMPORARILY
CLOSED IN PHASES AS AND WHEN REQUIRED.
 - 如有需要，斜坡穩固工程或會在施工區界限內進行。
SLOPE STABILIZATION WORKS MAY BE CARRIED OUT WITHIN
THE LIMIT OF WORKS AREA AS AND WHEN REQUIRED.
 - 如有需要，施工區界限內之現有海堤或會實施臨時保護及預防工作。
TEMPORARY PROTECTIVE AND PRECAUTIONARY WORKS MAY BE
CARRIED OUT ON EXISTING SEAWALL WITHIN THE LIMIT OF
WORKS AREA AS AND WHEN REQUIRED.
 - 圖例載於圖則第284104/GZ/LEG。
LEGEND IS SHOWN ON PLAN NO. 284104/GZ/LEG.

工程名稱 PROJECT TITLE
工務計劃項目第6884TH號
十一號幹線(元朗至北大嶼山段)
PWP ITEM NO. 6884TH
ROUTE 11 (SECTION BETWEEN
YUEN LONG AND NORTH LANTAU)

圖則名稱 PLAN TITLE
根據《道路(工程、使用及補償)條例》
(第370章)而在憲報公布之圖則
PLAN FOR GAZETTING UNDER ROADS
(WORKS, USE AND COMPENSATION)
ORDINANCE (CHAPTER 370)


二十九張之第二張
SHEET 2 OF 29

圖則編號 PLAN NO.
284104/GZ/1002

比例 SCALE
1:1000 @ A1


版權所有 COPYRIGHT RESERVED

辦事處 OFFICE
主要工程管理處
MAJOR WORKS PROJECT
MANAGEMENT OFFICE

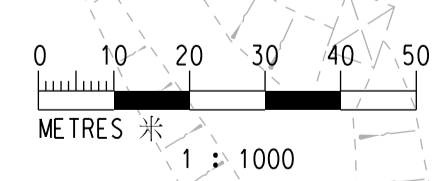

連接線
CUT LINE
連接圖則編號 284104/GZ/1003
SEE PLAN NO. 284104/GZ/1003

路政署
HIGHWAYS DEPARTMENT

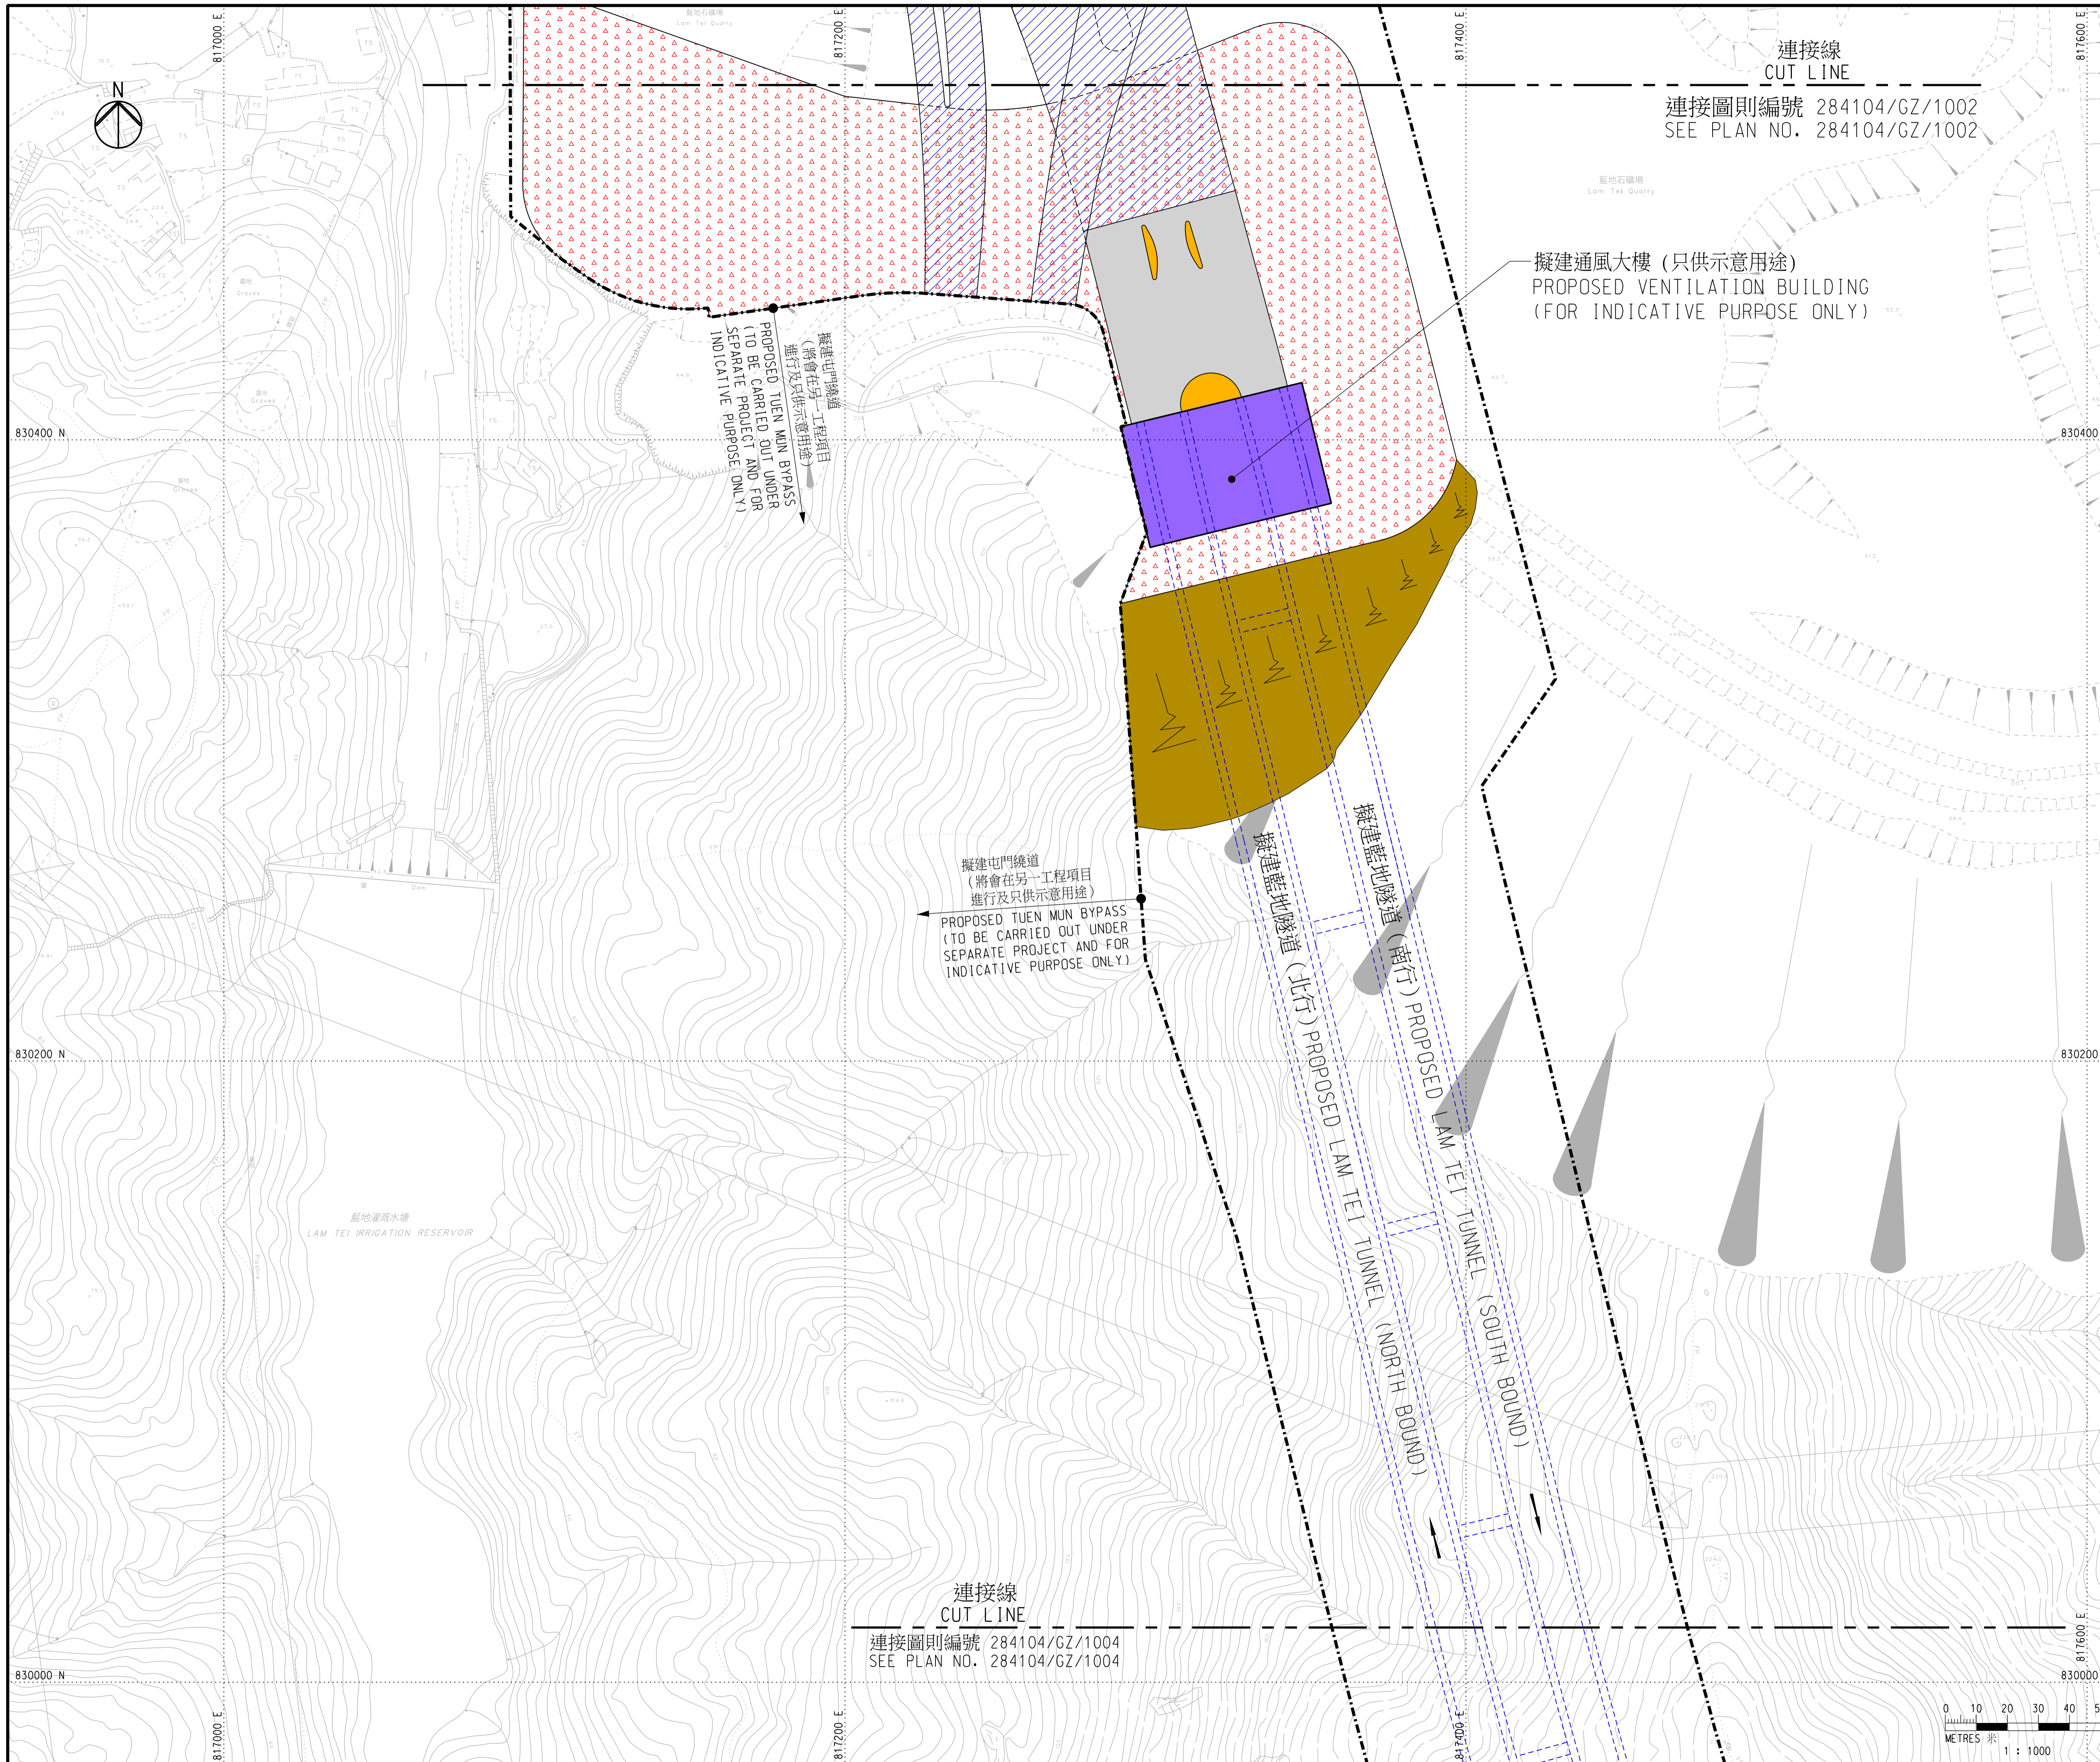

連接線
CUT LINE
連接圖則編號 284104/GZ/1002
SEE PLAN NO. 284104/GZ/1002

擬建通風大樓 (只供示意用途)
PROPOSED VENTILATION BUILDING
(FOR INDICATIVE PURPOSE ONLY)

擬建屯門繞道
(將會在另一工程項目
進行及只供示意用途)
PROPOSED TUEN MUN BYPASS
(TO BE CARRIED OUT UNDER
SEPARATE PROJECT AND FOR
INDICATIVE PURPOSE ONLY)

擬建屯門繞道
(將會在另一工程項目
進行及只供示意用途)
PROPOSED TUEN MUN BYPASS
(TO BE CARRIED OUT UNDER
SEPARATE PROJECT AND FOR
INDICATIVE PURPOSE ONLY)

擬建藍地隧道 (南行)
PROPOSED LAM TEI TUNNEL (SOUTH BOUND)
擬建藍地隧道 (北行)
PROPOSED LAM TEI TUNNEL (NORTH BOUND)

連接線
CUT LINE
連接圖則編號 284104/GZ/1004
SEE PLAN NO. 284104/GZ/1004


- 註釋:
NOTES:
- 除另有指明外，所有量度以米為單位。
ALL DIMENSIONS ARE IN METRES UNLESS OTHERWISE SPECIFIED.
 - 所有水平均為約數，以米為單位，並在香港主水平基準以上。
ALL LEVELS ARE APPROXIMATE VALUES AND IN METRES ABOVE HONG KONG PRINCIPAL DATUM.
 - 如有需要，施工區界限內部份現有地面行車道、高架行車道、行人路/樓梯、美化市容地帶、地面中央分隔帶/安全島及高架中央分隔帶/安全島或會分段暫時封閉。
SECTIONS OF THE EXISTING AT-GRADE CARRIAGeways, ELEVATED CARRIAGeways, FOOTPATHS/STAIRCASES, AMENITY AREAS, AT-GRADE CENTRAL RESERVES/REFUGE ISLANDS AND ELEVATED CENTRAL RESERVES/REFUGE ISLANDS WITHIN THE LIMIT OF WORKS AREA MAY BE TEMPORARILY CLOSED IN PHASES AS AND WHEN REQUIRED.
 - 如有需要，斜坡穩固工程或會在施工區界限內進行。
SLOPE STABILIZATION WORKS MAY BE CARRIED OUT WITHIN THE LIMIT OF WORKS AREA AS AND WHEN REQUIRED.
 - 如有需要，施工區界限內之現有海堤或會實施臨時保護及預防工作。
TEMPORARY PROTECTIVE AND PRECAUTIONARY WORKS MAY BE CARRIED OUT ON EXISTING SEAWALL WITHIN THE LIMIT OF WORKS AREA AS AND WHEN REQUIRED.
 - 圖例載於圖則第284104/GZ/LEG。
LEGEND IS SHOWN ON PLAN NO. 284104/GZ/LEG.


工程名稱 PROJECT TITLE
工務計劃項目第6884TH號
十一號幹線 (元朗至北大嶼山段)
PWP ITEM NO. 6884TH
ROUTE 11 (SECTION BETWEEN
YUEN LONG AND NORTH LANTAU)

圖則名稱 PLAN TITLE
根據《道路(工程、使用及補償)條例》
(第370章)而在憲報公布之圖則
PLAN FOR GAZETTING UNDER ROADS
(WORKS, USE AND COMPENSATION)
ORDINANCE (CHAPTER 370)

圖則編號 PLAN NO.
284104/GZ/1003
二十九張之第三張
SHEET 3 OF 29
比例 SCALE
1:1000 @ A1

版權所有 COPYRIGHT RESERVED
辦事處 OFFICE
主要工程管理處
MAJOR WORKS PROJECT
MANAGEMENT OFFICE

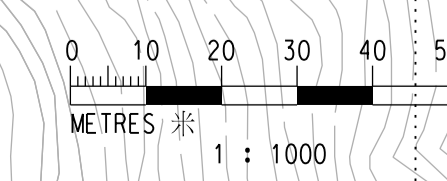

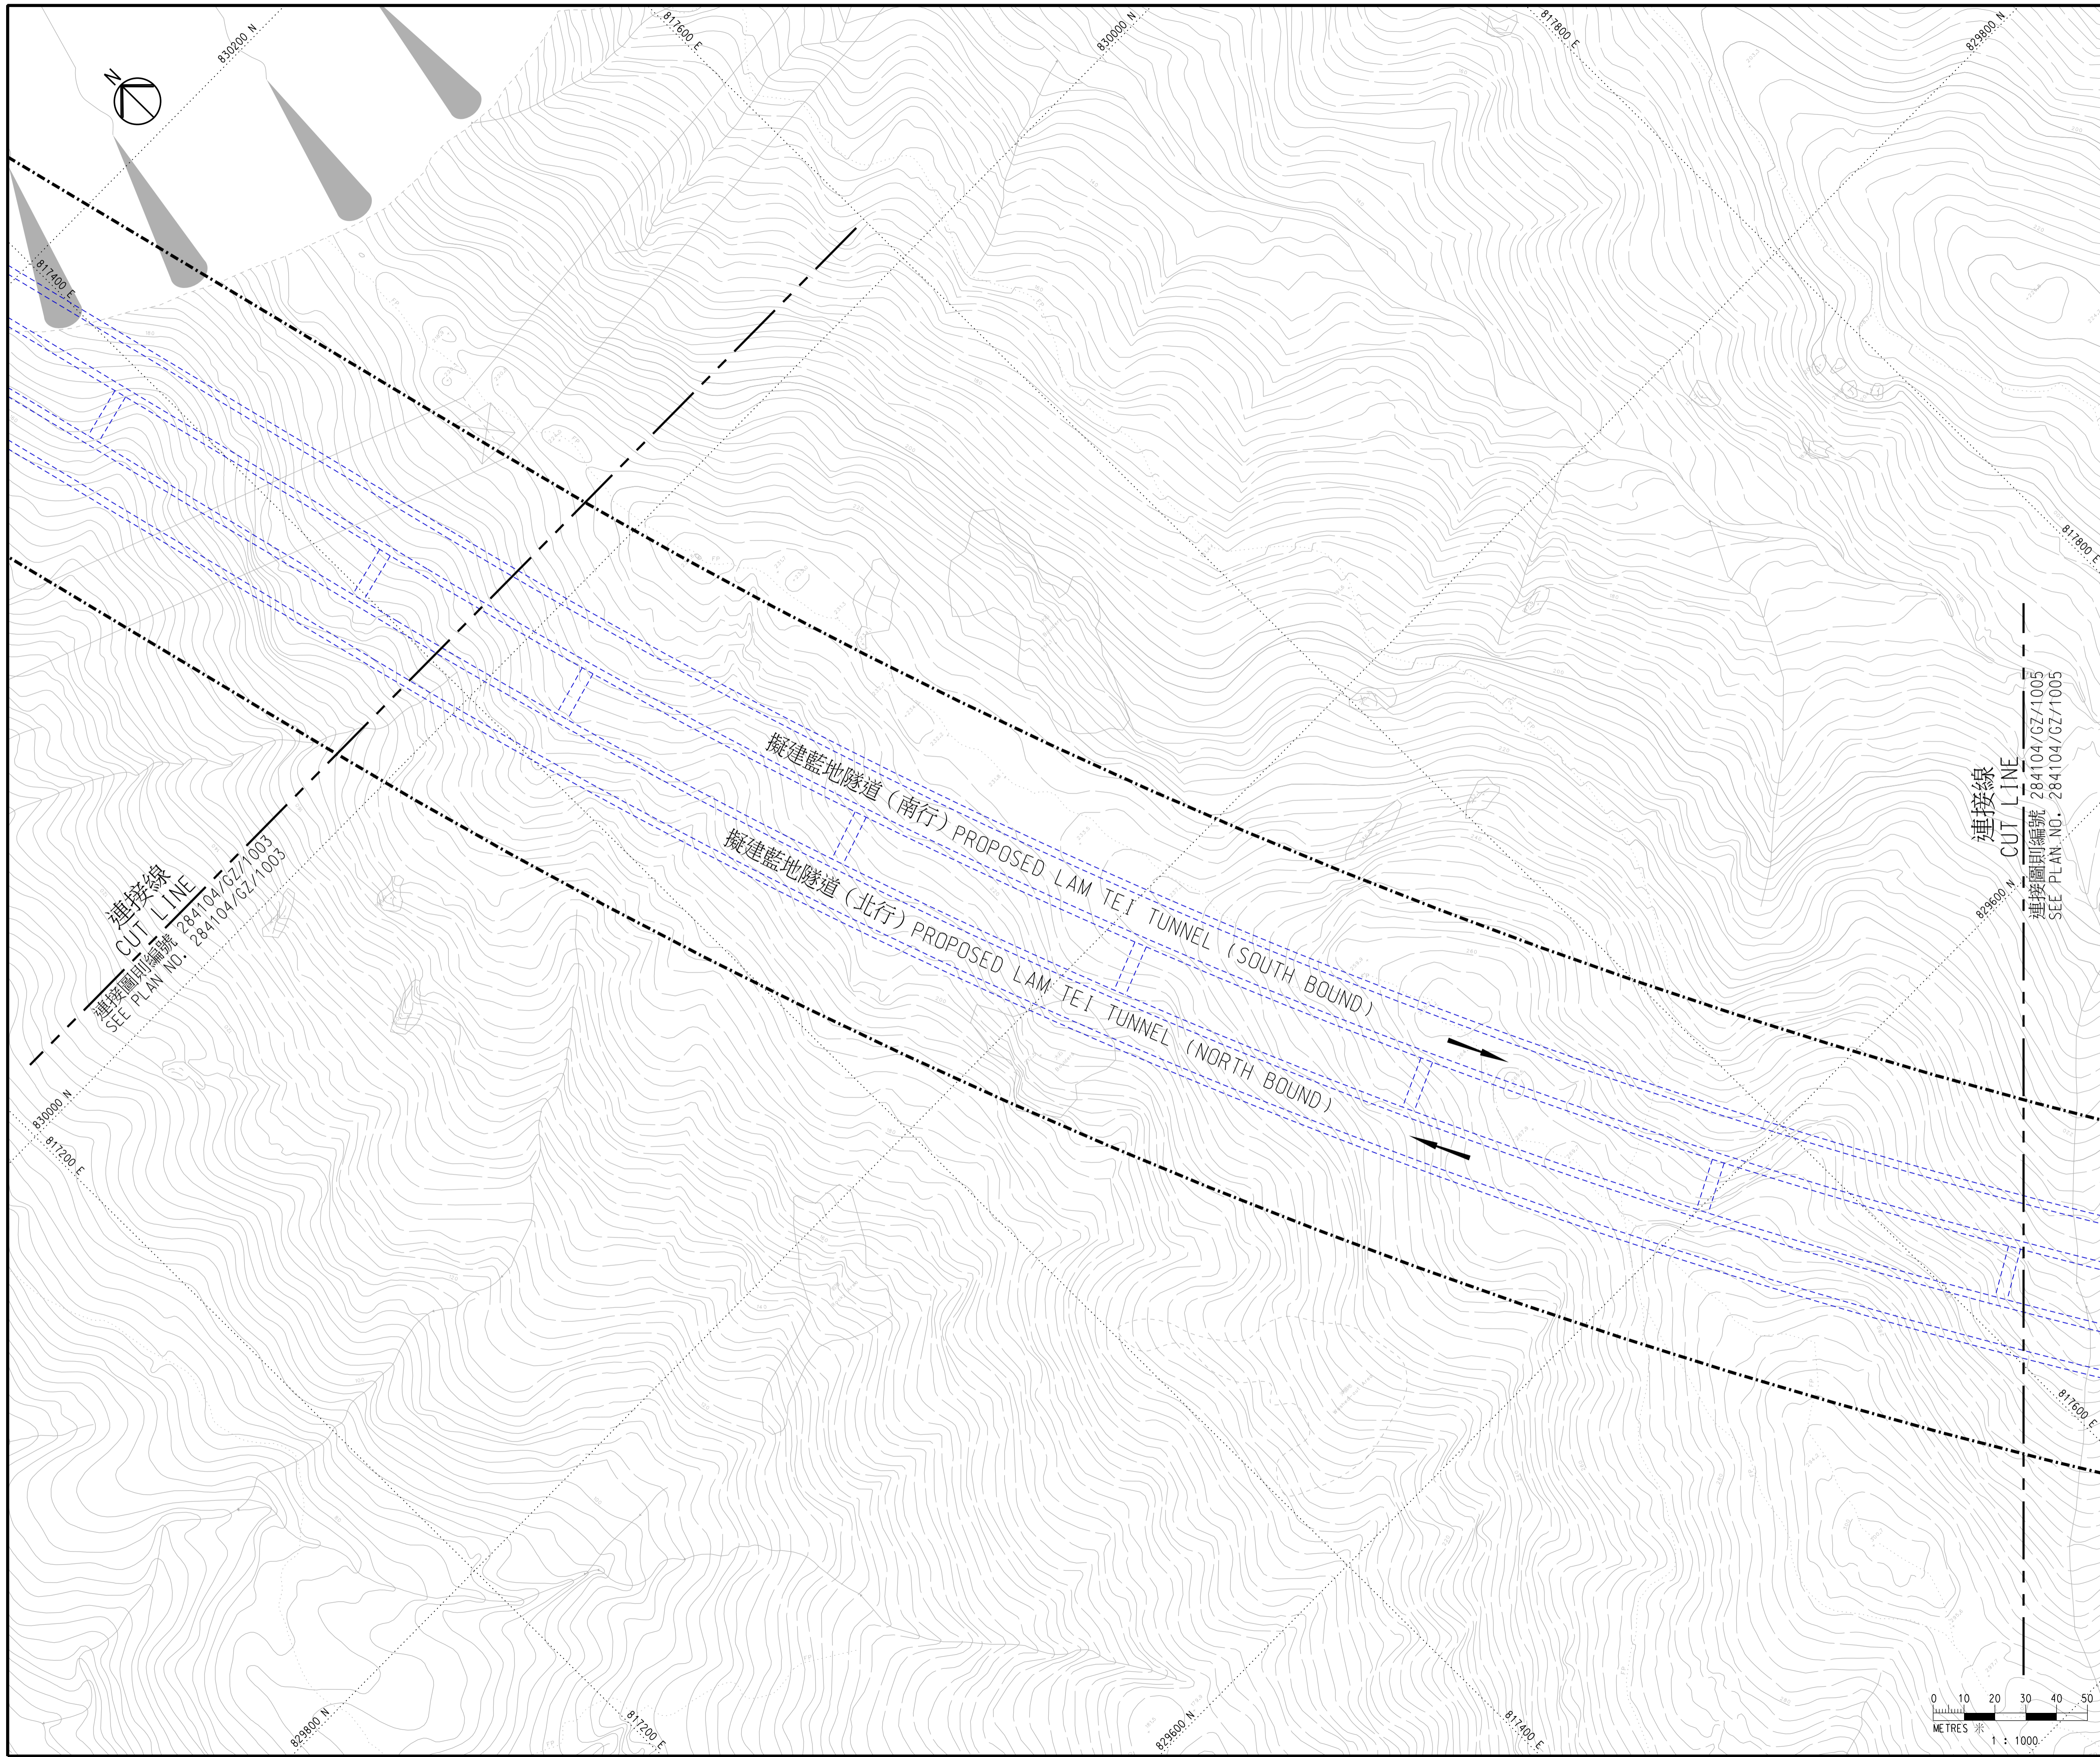

- 註釋:**
- 除另有指明外，所有量度以米為單位。
ALL DIMENSIONS ARE IN METRES UNLESS OTHERWISE SPECIFIED.
 - 所有水平均為約數，以米為單位，並在香港主水平基準以上。
ALL LEVELS ARE APPROXIMATE VALUES AND IN METRES ABOVE HONG KONG PRINCIPAL DATUM.
 - 如有需要，施工區界限內部份現有地面行車道、高架行車道、行人路/樓梯、美化市容地帶、地面中央分隔帶/安全島及高架中央分隔帶/安全島或會分階段暫時封閉。
SECTIONS OF THE EXISTING AT-GRADE CARRIAGEWAYS, ELEVATED CARRIAGEWAYS, FOOTPATHS/STAIRCASES, AMENITY AREAS, AT-GRADE CENTRAL RESERVES/REFUGE ISLANDS AND ELEVATED CENTRAL RESERVES/REFUGE ISLANDS WITHIN THE LIMIT OF WORKS AREA MAY BE TEMPORARILY CLOSED IN PHASES AS AND WHEN REQUIRED.
 - 如有需要，斜坡穩固工程或會在施工區界限內進行。
SLOPE STABILIZATION WORKS MAY BE CARRIED OUT WITHIN THE LIMIT OF WORKS AREA AS AND WHEN REQUIRED.
 - 如有需要，施工區界限內之現有海堤或會實施臨時保護及預防工作。
TEMPORARY PROTECTIVE AND PRECAUTIONARY WORKS MAY BE CARRIED OUT ON EXISTING SEAWALL WITHIN THE LIMIT OF WORKS AREA AS AND WHEN REQUIRED.
 - 圖例載於圖則第284104/GZ/LB號。
LEGEND IS SHOWN ON PLAN NO. 284104/GZ/LEG.

工程名稱 PROJECT TITLE
工務計劃項目第6884TH號
十一號幹線(元朗至北大嶼山段)
PWP ITEM NO. 6884TH
ROUTE 11 (SECTION BETWEEN
YUEN LONG AND NORTH LANTAU)

圖則名稱 PLAN TITLE
根據《道路(工程、使用及補償)條例》
(第370章)而在憲報公布之圖則
PLAN FOR GAZETTING UNDER ROADS
(WORKS, USE AND COMPENSATION)
ORDINANCE (CHAPTER 370)


圖則編號 PLAN NO.
284104/GZ/1004


二十九張之第四張
SHEET 4 OF 29

比例 SCALE
1:1000 @ A1

版權所有 COPYRIGHT RESERVED

辦事處 OFFICE
主要工程管理處
MAJOR WORKS PROJECT
MANAGEMENT OFFICE

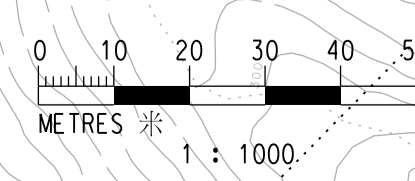

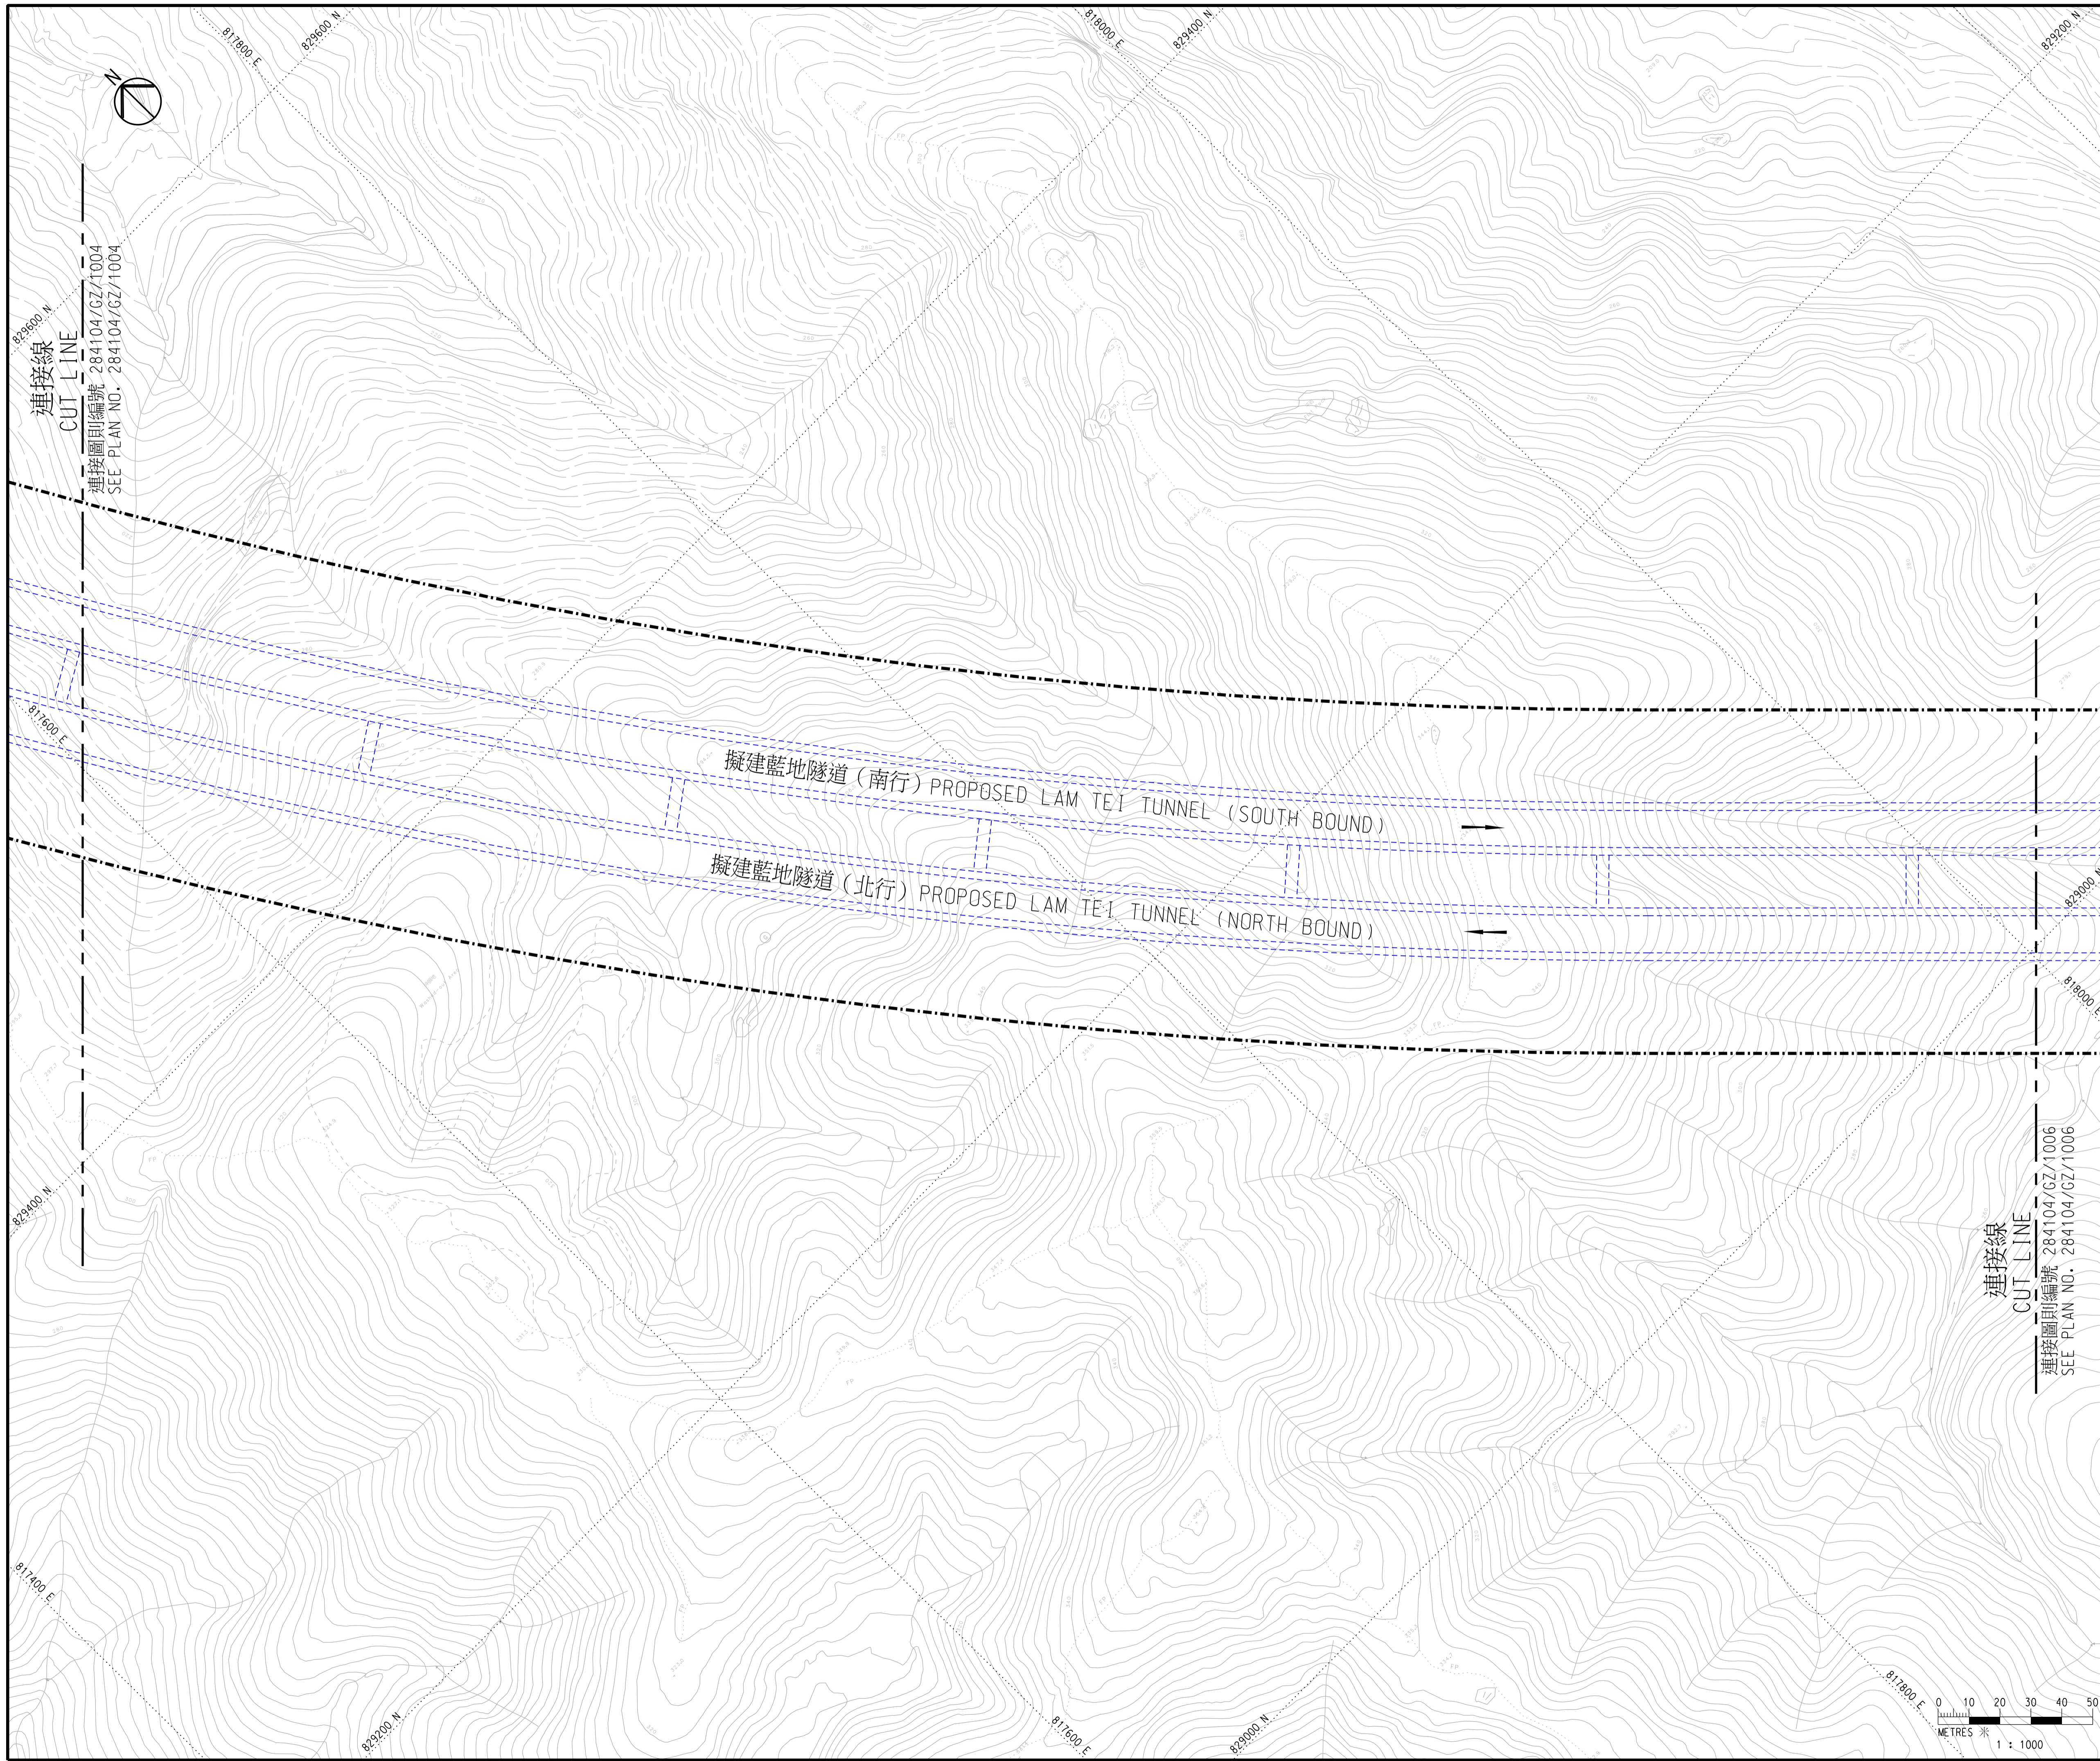

- 註釋:**
- 除另有指明外，所有量度以米為單位。
ALL DIMENSIONS ARE IN METRES UNLESS OTHERWISE SPECIFIED.
 - 所有水平均為約數，以米為單位，並在香港主水平基準以上。
ALL LEVELS ARE APPROXIMATE VALUES AND IN METRES ABOVE HONG KONG PRINCIPAL DATUM.
 - 如有需要，施工區界限內部份現有地面行車道、高架行車道、行人路/樓梯、美化市容地帶、地面中央分隔帶/安全島及高架中央分隔帶/安全島或會分階段暫時封閉。
SECTIONS OF THE EXISTING AT-GRADE CARRIAGEWAYS, ELEVATED CARRIAGEWAYS, FOOTPATHS/STAIRCASES, AMENITY AREAS, AT-GRADE CENTRAL RESERVES/REFUGE ISLANDS AND ELEVATED CENTRAL RESERVES/REFUGE ISLANDS WITHIN THE LIMIT OF WORKS AREA MAY BE TEMPORARILY CLOSED IN PHASES AS AND WHEN REQUIRED.
 - 如有需要，斜坡穩固工程或會在施工區界限內進行。
SLOPE STABILIZATION WORKS MAY BE CARRIED OUT WITHIN THE LIMIT OF WORKS AREA AS AND WHEN REQUIRED.
 - 如有需要，施工區界限內之現有海堤或會實施臨時保護及預防工作。
TEMPORARY PROTECTIVE AND PRECAUTIONARY WORKS MAY BE CARRIED OUT ON EXISTING SEAWALL WITHIN THE LIMIT OF WORKS AREA AS AND WHEN REQUIRED.
 - 圖例載於圖則第284104/GZ/LEG號。
LEGEND IS SHOWN ON PLAN NO. 284104/GZ/LEG.

工程名稱 PROJECT TITLE
 工務計劃項目第6884TH號
 十一號幹線 (元朗至北大嶼山段)
 PWP ITEM NO. 6884TH
 ROUTE 11 (SECTION BETWEEN
 YUEN LONG AND NORTH LANTAU)

圖則名稱 PLAN TITLE
 根據《道路(工程、使用及補償)條例》
 (第370章)而在憲報公布之圖則
 PLAN FOR GAZETTING UNDER ROADS
 (WORKS, USE AND COMPENSATION)
 ORDINANCE (CHAPTER 370)

圖則編號 PLAN NO.
 284104/GZ/1005

二十九張之第五張
 SHEET 5 OF 29

比例 SCALE
 1:1000 @ A1

版權所有 COPYRIGHT RESERVED

辦事處 OFFICE
 主要工程管理處
 MAJOR WORKS PROJECT
 MANAGEMENT OFFICE





連接線
CUT LINE
連接圖則編號 284104/GZ/1005
SEE PLAN NO. 284104/GZ/1005

連接線
CUT LINE
連接圖則編號 284104/GZ/1007
SEE PLAN NO. 284104/GZ/1007

- 註釋:
- 除另有指明外，所有量度以米為單位。
ALL DIMENSIONS ARE IN METRES UNLESS OTHERWISE SPECIFIED.
 - 所有水平均為約數，以米為單位，並在香港主水平基準以上。
ALL LEVELS ARE APPROXIMATE VALUES AND IN METRES ABOVE HONG KONG PRINCIPAL DATUM.
 - 如有需要，施工區界限內部份現有地面行車道、高架行車道、行人路/樓梯、美化市容地帶、地面中央分隔帶/安全島及高架中央分隔帶/安全島或會分階段暫時封閉。
SECTIONS OF THE EXISTING AT-GRADE CARRIAGEWAYS, ELEVATED CARRIAGEWAYS, FOOTPATHS/STAIRCASES, AMENITY AREAS, AT-GRADE CENTRAL RESERVES/REFUGE ISLANDS AND ELEVATED CENTRAL RESERVES/REFUGE ISLANDS WITHIN THE LIMIT OF WORKS AREA MAY BE TEMPORARILY CLOSED IN PHASES AS AND WHEN REQUIRED.
 - 如有需要，斜坡穩固工程或會在施工區界限內進行。
SLOPE STABILIZATION WORKS MAY BE CARRIED OUT WITHIN THE LIMIT OF WORKS AREA AS AND WHEN REQUIRED.
 - 如有需要，施工區界限內之現有海堤或會實施臨時保護及預防工作。
TEMPORARY PROTECTIVE AND PRECAUTIONARY WORKS MAY BE CARRIED OUT ON EXISTING SEAWALL WITHIN THE LIMIT OF WORKS AREA AS AND WHEN REQUIRED.
 - 圖例載於圖則第284104/GZ/LB號。
LEGEND IS SHOWN ON PLAN NO. 284104/GZ/LEG.

工程名稱 PROJECT TITLE
工務計劃項目第 6884TH 號
十一號幹線 (元朗至北大嶼山段)
PWP ITEM NO. 6884TH
ROUTE 11 (SECTION BETWEEN
YUEN LONG AND NORTH LANTAU)

圖則名稱 PLAN TITLE
根據《道路(工程、使用及補償)條例》
(第 370 章)而在憲報公布之圖則
PLAN FOR GAZETTING UNDER ROADS
(WORKS, USE AND COMPENSATION)
ORDINANCE (CHAPTER 370)


圖則編號 PLAN NO.
284104/GZ/1006


二十九張之第六張
SHEET 6 OF 29

比例 SCALE
1:1000 @ A1

版權所有 COPYRIGHT RESERVED

辦事處 OFFICE
主要工程管理處
MAJOR WORKS PROJECT
MANAGEMENT OFFICE

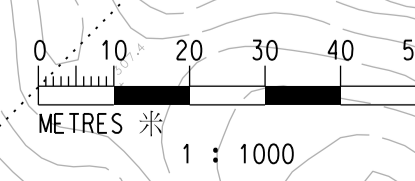

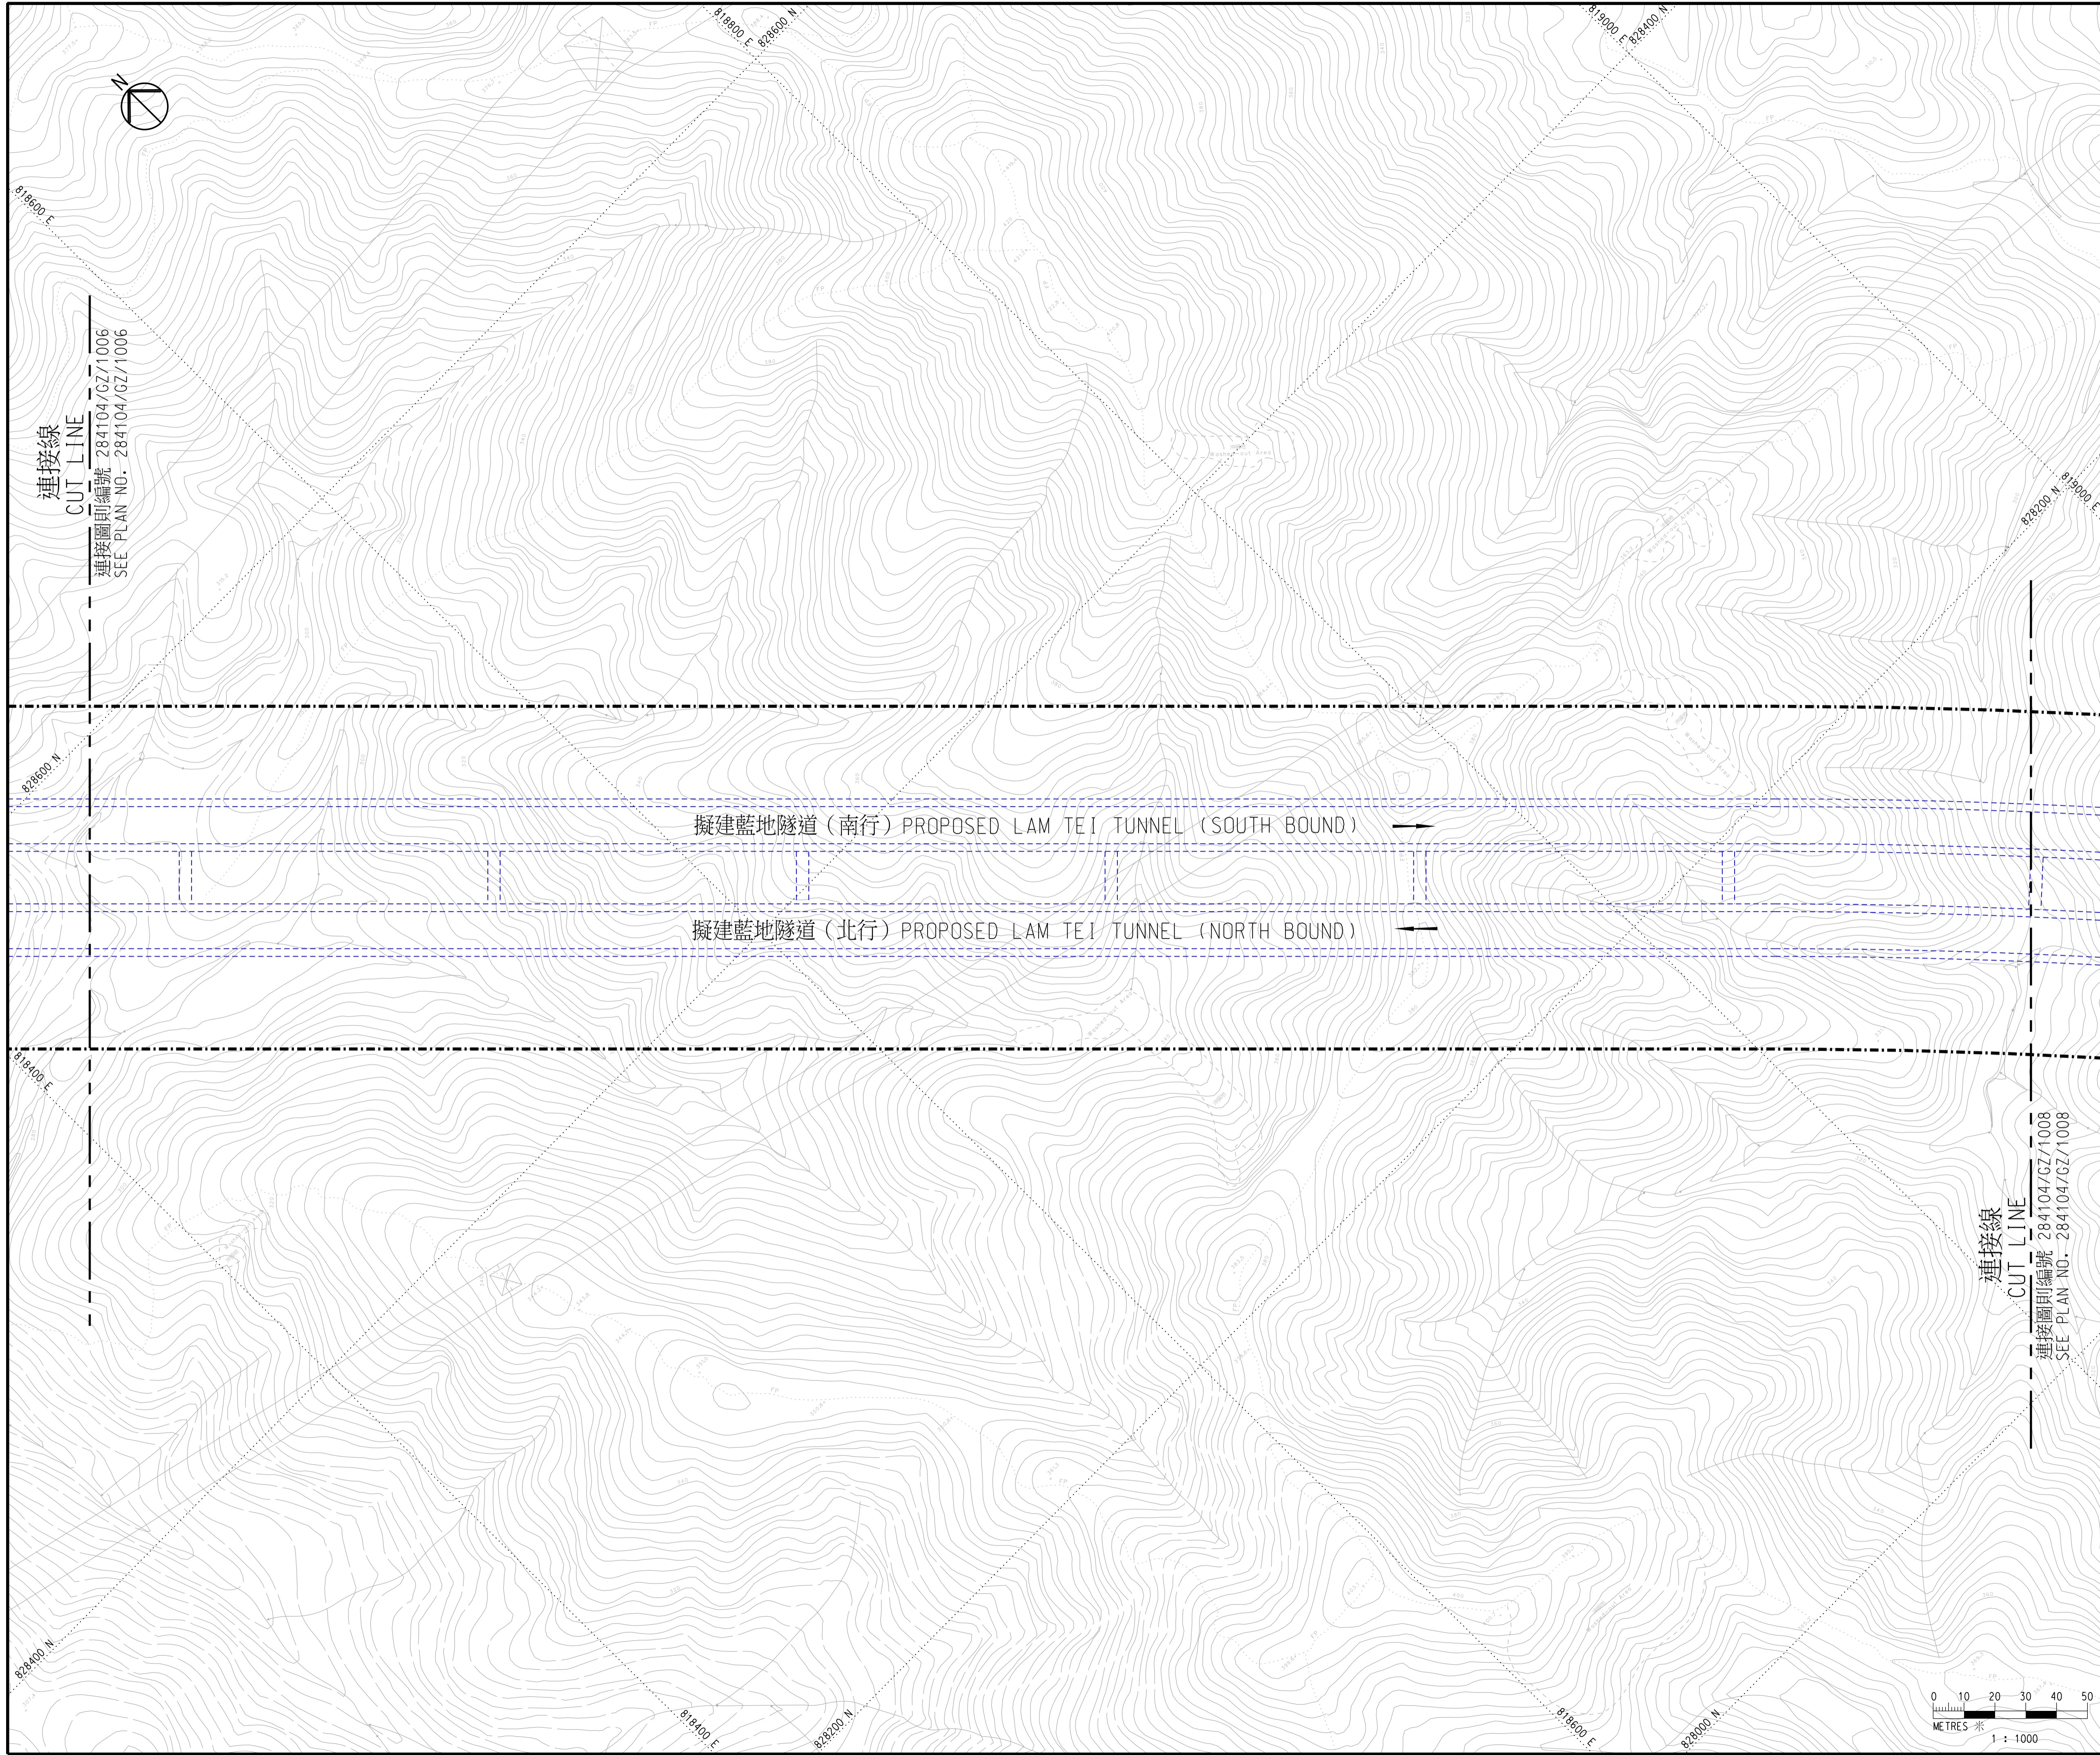

- 註釋:
NOTES:
- 除另有指明外，所有量度以米為單位。
ALL DIMENSIONS ARE IN METRES UNLESS OTHERWISE SPECIFIED.
 - 所有水平均為約數，以米為單位，並在香港主水平基準以上。
ALL LEVELS ARE APPROXIMATE VALUES AND IN METRES ABOVE HONG KONG PRINCIPAL DATUM.
 - 如有需要，施工區界限內部份現有地面行車道、高架行車道、行人路/樓梯、美化市容地帶、地面中央分隔帶/安全島及高架中央分隔帶/安全島或會分階段暫時封閉。
SECTIONS OF THE EXISTING AT-GRADE CARRIAGEWAYS, ELEVATED CARRIAGEWAYS, FOOTPATHS/STAIRCASES, AMENITY AREAS, AT-GRADE CENTRAL RESERVES/REFUGE ISLANDS AND ELEVATED CENTRAL RESERVES/REFUGE ISLANDS WITHIN THE LIMIT OF WORKS AREA MAY BE TEMPORARILY CLOSED IN PHASES AS AND WHEN REQUIRED.
 - 如有需要，斜坡穩固工程或會在施工區界限內進行。
SLOPE STABILIZATION WORKS MAY BE CARRIED OUT WITHIN THE LIMIT OF WORKS AREA AS AND WHEN REQUIRED.
 - 如有需要，施工區界限內之現有海堤或會實施臨時保護及預防工作。
TEMPORARY PROTECTIVE AND PRECAUTIONARY WORKS MAY BE CARRIED OUT ON EXISTING SEAWALL WITHIN THE LIMIT OF WORKS AREA AS AND WHEN REQUIRED.
 - 圖例載於圖則第284104/GZ/LEG號。
LEGEND IS SHOWN ON PLAN NO. 284104/GZ/LEG.

工程名稱 PROJECT TITLE
工務計劃項目第6884TH號
十一號幹線 (元朗至北大嶼山段)
PWP ITEM NO. 6884TH
ROUTE 11 (SECTION BETWEEN
YUEN LONG AND NORTH LANTAU)

圖則名稱 PLAN TITLE
根據《道路(工程、使用及補償)條例》
(第370章)而在憲報公布之圖則
PLAN FOR GAZETTING UNDER ROADS
(WORKS, USE AND COMPENSATION)
ORDINANCE (CHAPTER 370)


圖則編號 PLAN NO.
284104/GZ/1007


二十九張之第七張
SHEET 7 OF 29

比例 SCALE
1:1000 @ A1

版權所有 COPYRIGHT RESERVED

辦事處 OFFICE
主要工程管理處
MAJOR WORKS PROJECT
MANAGEMENT OFFICE

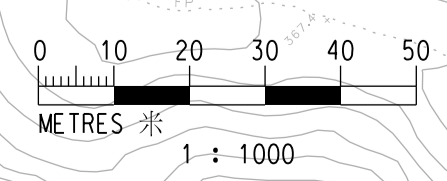

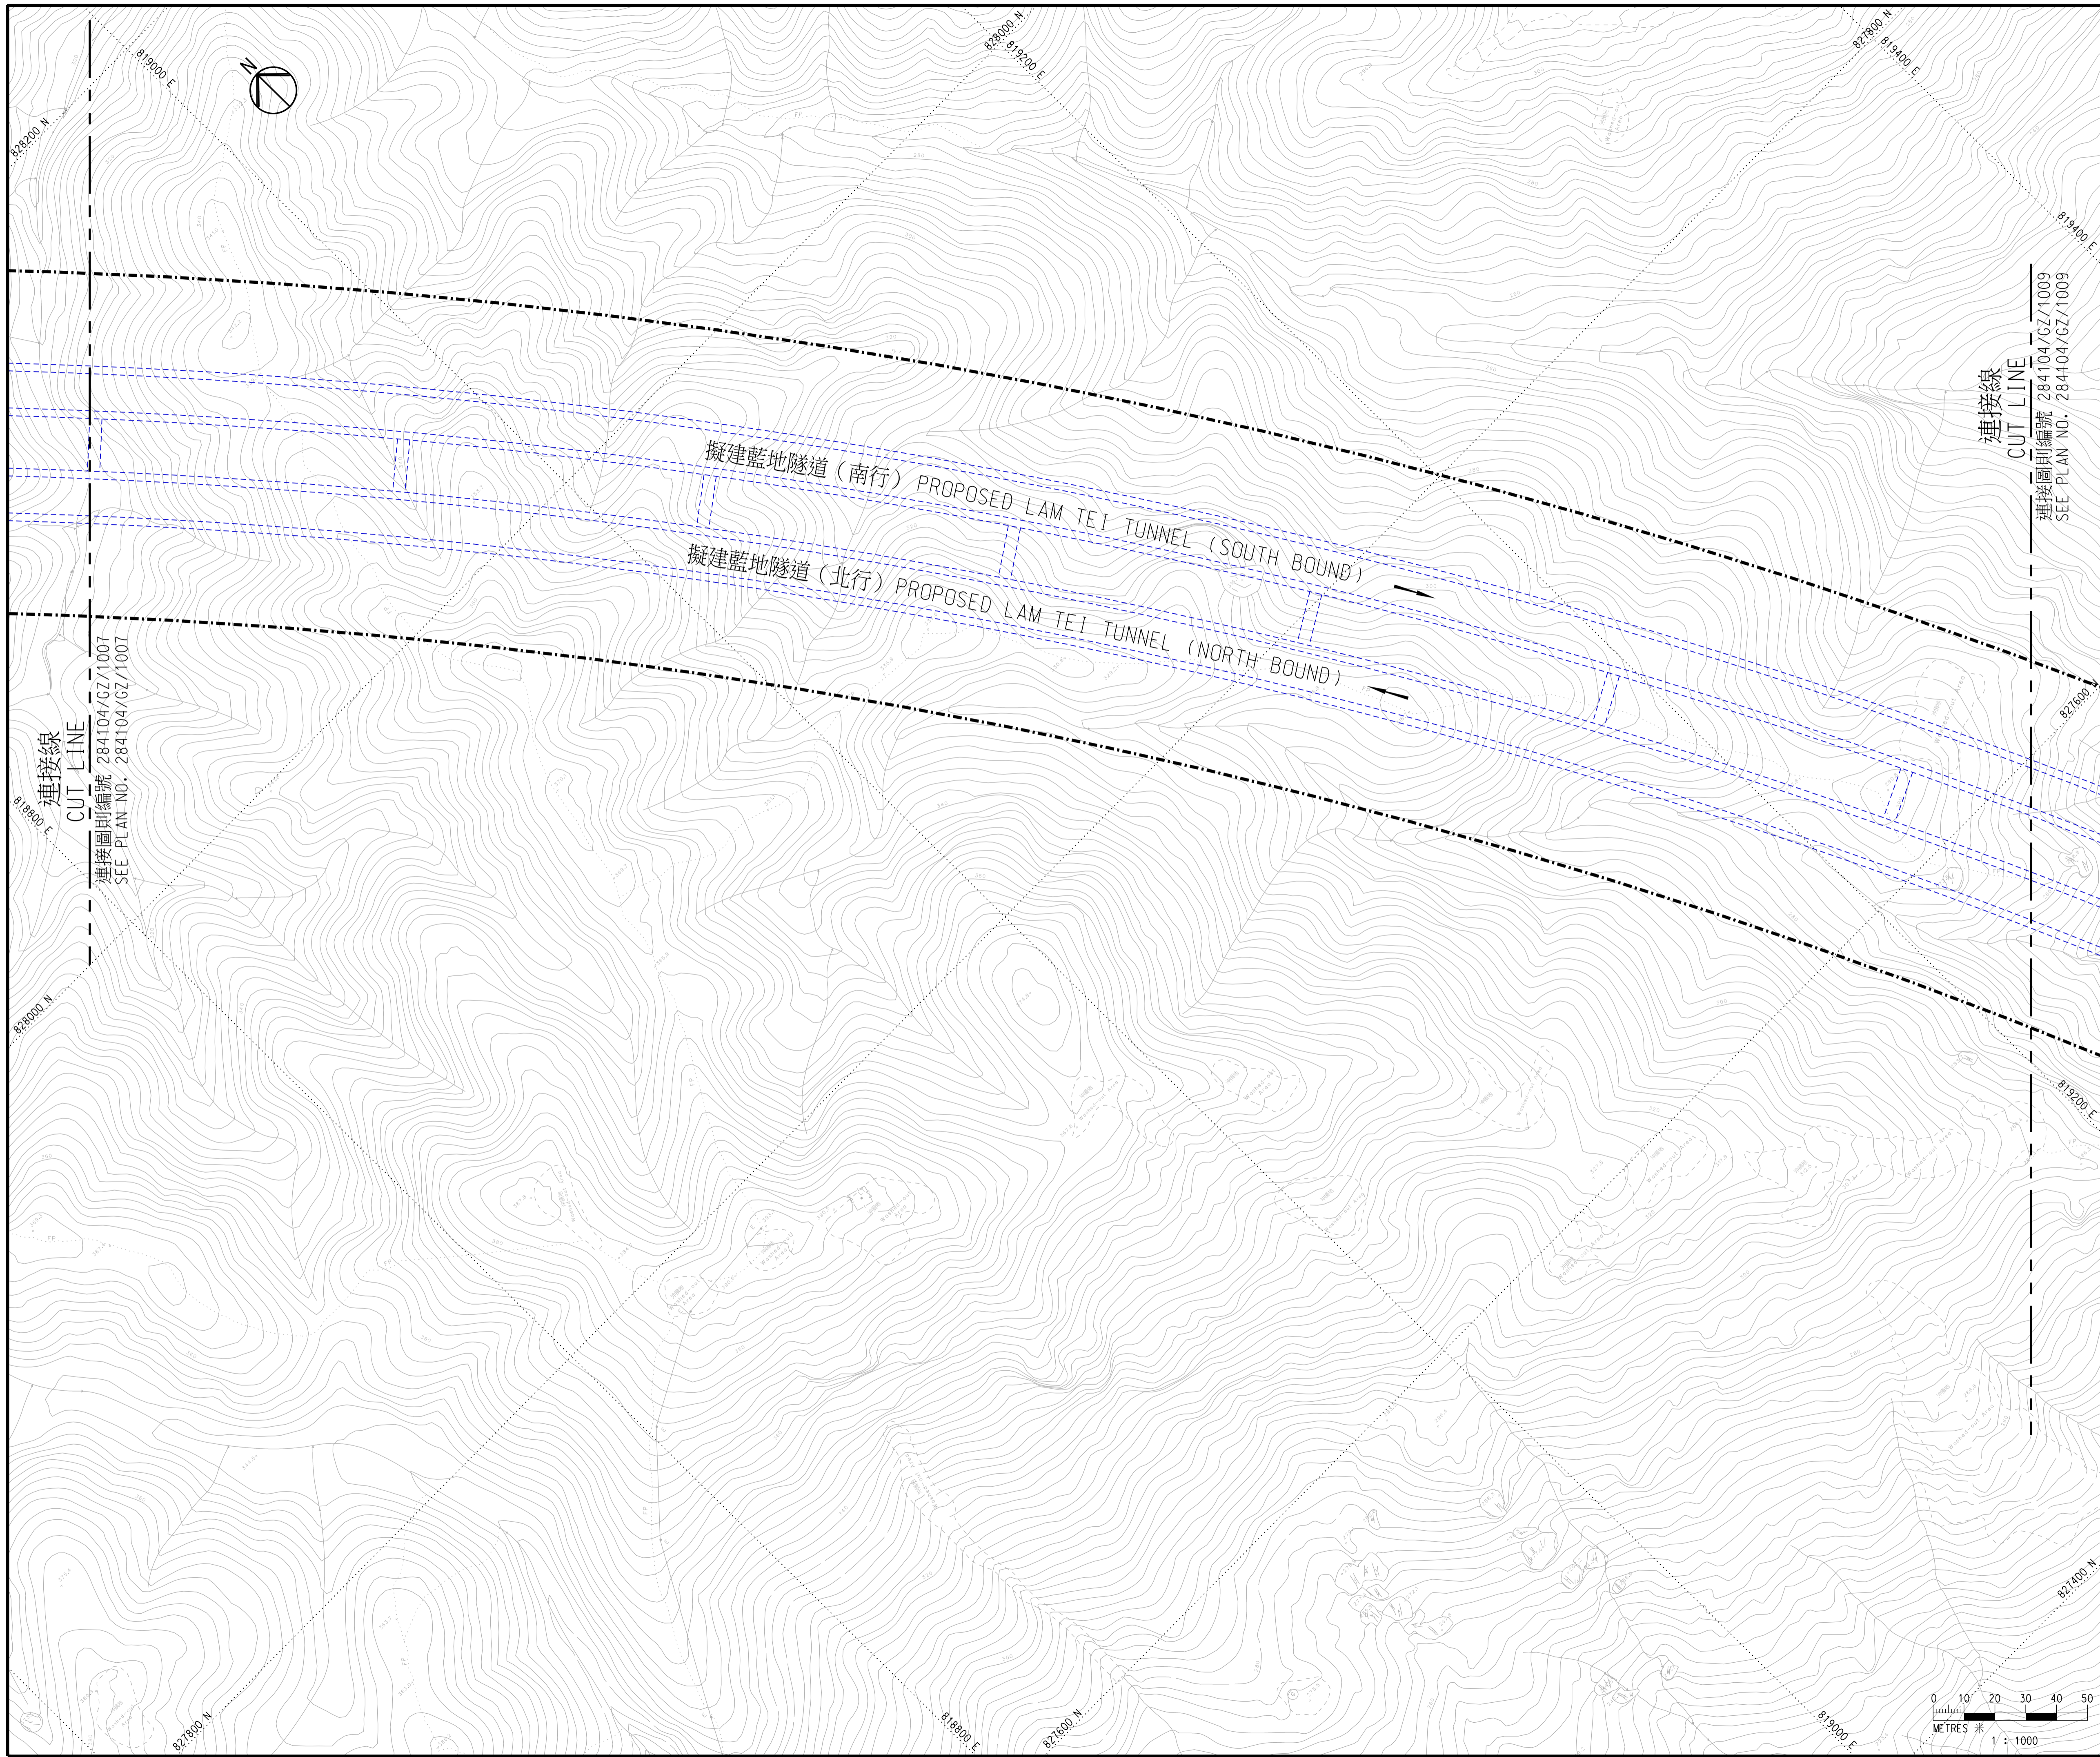

- 註釋:
NOTES:
- 除另有指明外，所有量度以米為單位。
ALL DIMENSIONS ARE IN METRES UNLESS OTHERWISE SPECIFIED.
 - 所有水平均為約數，以米為單位，並在香港主水平基準以上。
ALL LEVELS ARE APPROXIMATE VALUES AND IN METRES ABOVE HONG KONG PRINCIPAL DATUM.
 - 如有需要，施工區界限內部份現有地面行車道、高架行車道、行人路/樓梯、美化市容地帶、地面中央分隔帶/安全島及高架中央分隔帶/安全島或會分階段暫時封閉。
SECTIONS OF THE EXISTING AT-GRADE CARRIAGEWAYS, ELEVATED CARRIAGEWAYS, FOOTPATHS/STAIRCASES, AMENITY AREAS, AT-GRADE CENTRAL RESERVES/REFUGE ISLANDS AND ELEVATED CENTRAL RESERVES/REFUGE ISLANDS WITHIN THE LIMIT OF WORKS AREA MAY BE TEMPORARILY CLOSED IN PHASES AS AND WHEN REQUIRED.
 - 如有需要，斜坡穩固工程或會在施工區界限內進行。
SLOPE STABILIZATION WORKS MAY BE CARRIED OUT WITHIN THE LIMIT OF WORKS AREA AS AND WHEN REQUIRED.
 - 如有需要，施工區界限內之現有海堤或會實施臨時保護及預防工作。
TEMPORARY PROTECTIVE AND PRECAUTIONARY WORKS MAY BE CARRIED OUT ON EXISTING SEAWALL WITHIN THE LIMIT OF WORKS AREA AS AND WHEN REQUIRED.
 - 圖例載於圖則第284104/GZ/LEG。
LEGEND IS SHOWN ON PLAN NO. 284104/GZ/LEG.

工程名稱 PROJECT TITLE
工務計劃項目第6884TH號
十一號幹線 (元朗至北大嶼山段)
PWP ITEM NO. 6884TH
ROUTE 11 (SECTION BETWEEN
YUEN LONG AND NORTH LANTAU)

圖則名稱 PLAN TITLE
根據《道路(工程、使用及補償)條例》
(第370章)而在憲報公布之圖則
PLAN FOR GAZETTING UNDER ROADS
(WORKS, USE AND COMPENSATION)
ORDINANCE (CHAPTER 370)

圖則編號 PLAN NO.
284104/GZ/1008


二十九張之第八張
SHEET 8 OF 29

比例 SCALE
1:1000 @ A1

版權所有 COPYRIGHT RESERVED

辦事處 OFFICE
主要工程管理處
MAJOR WORKS PROJECT
MANAGEMENT OFFICE



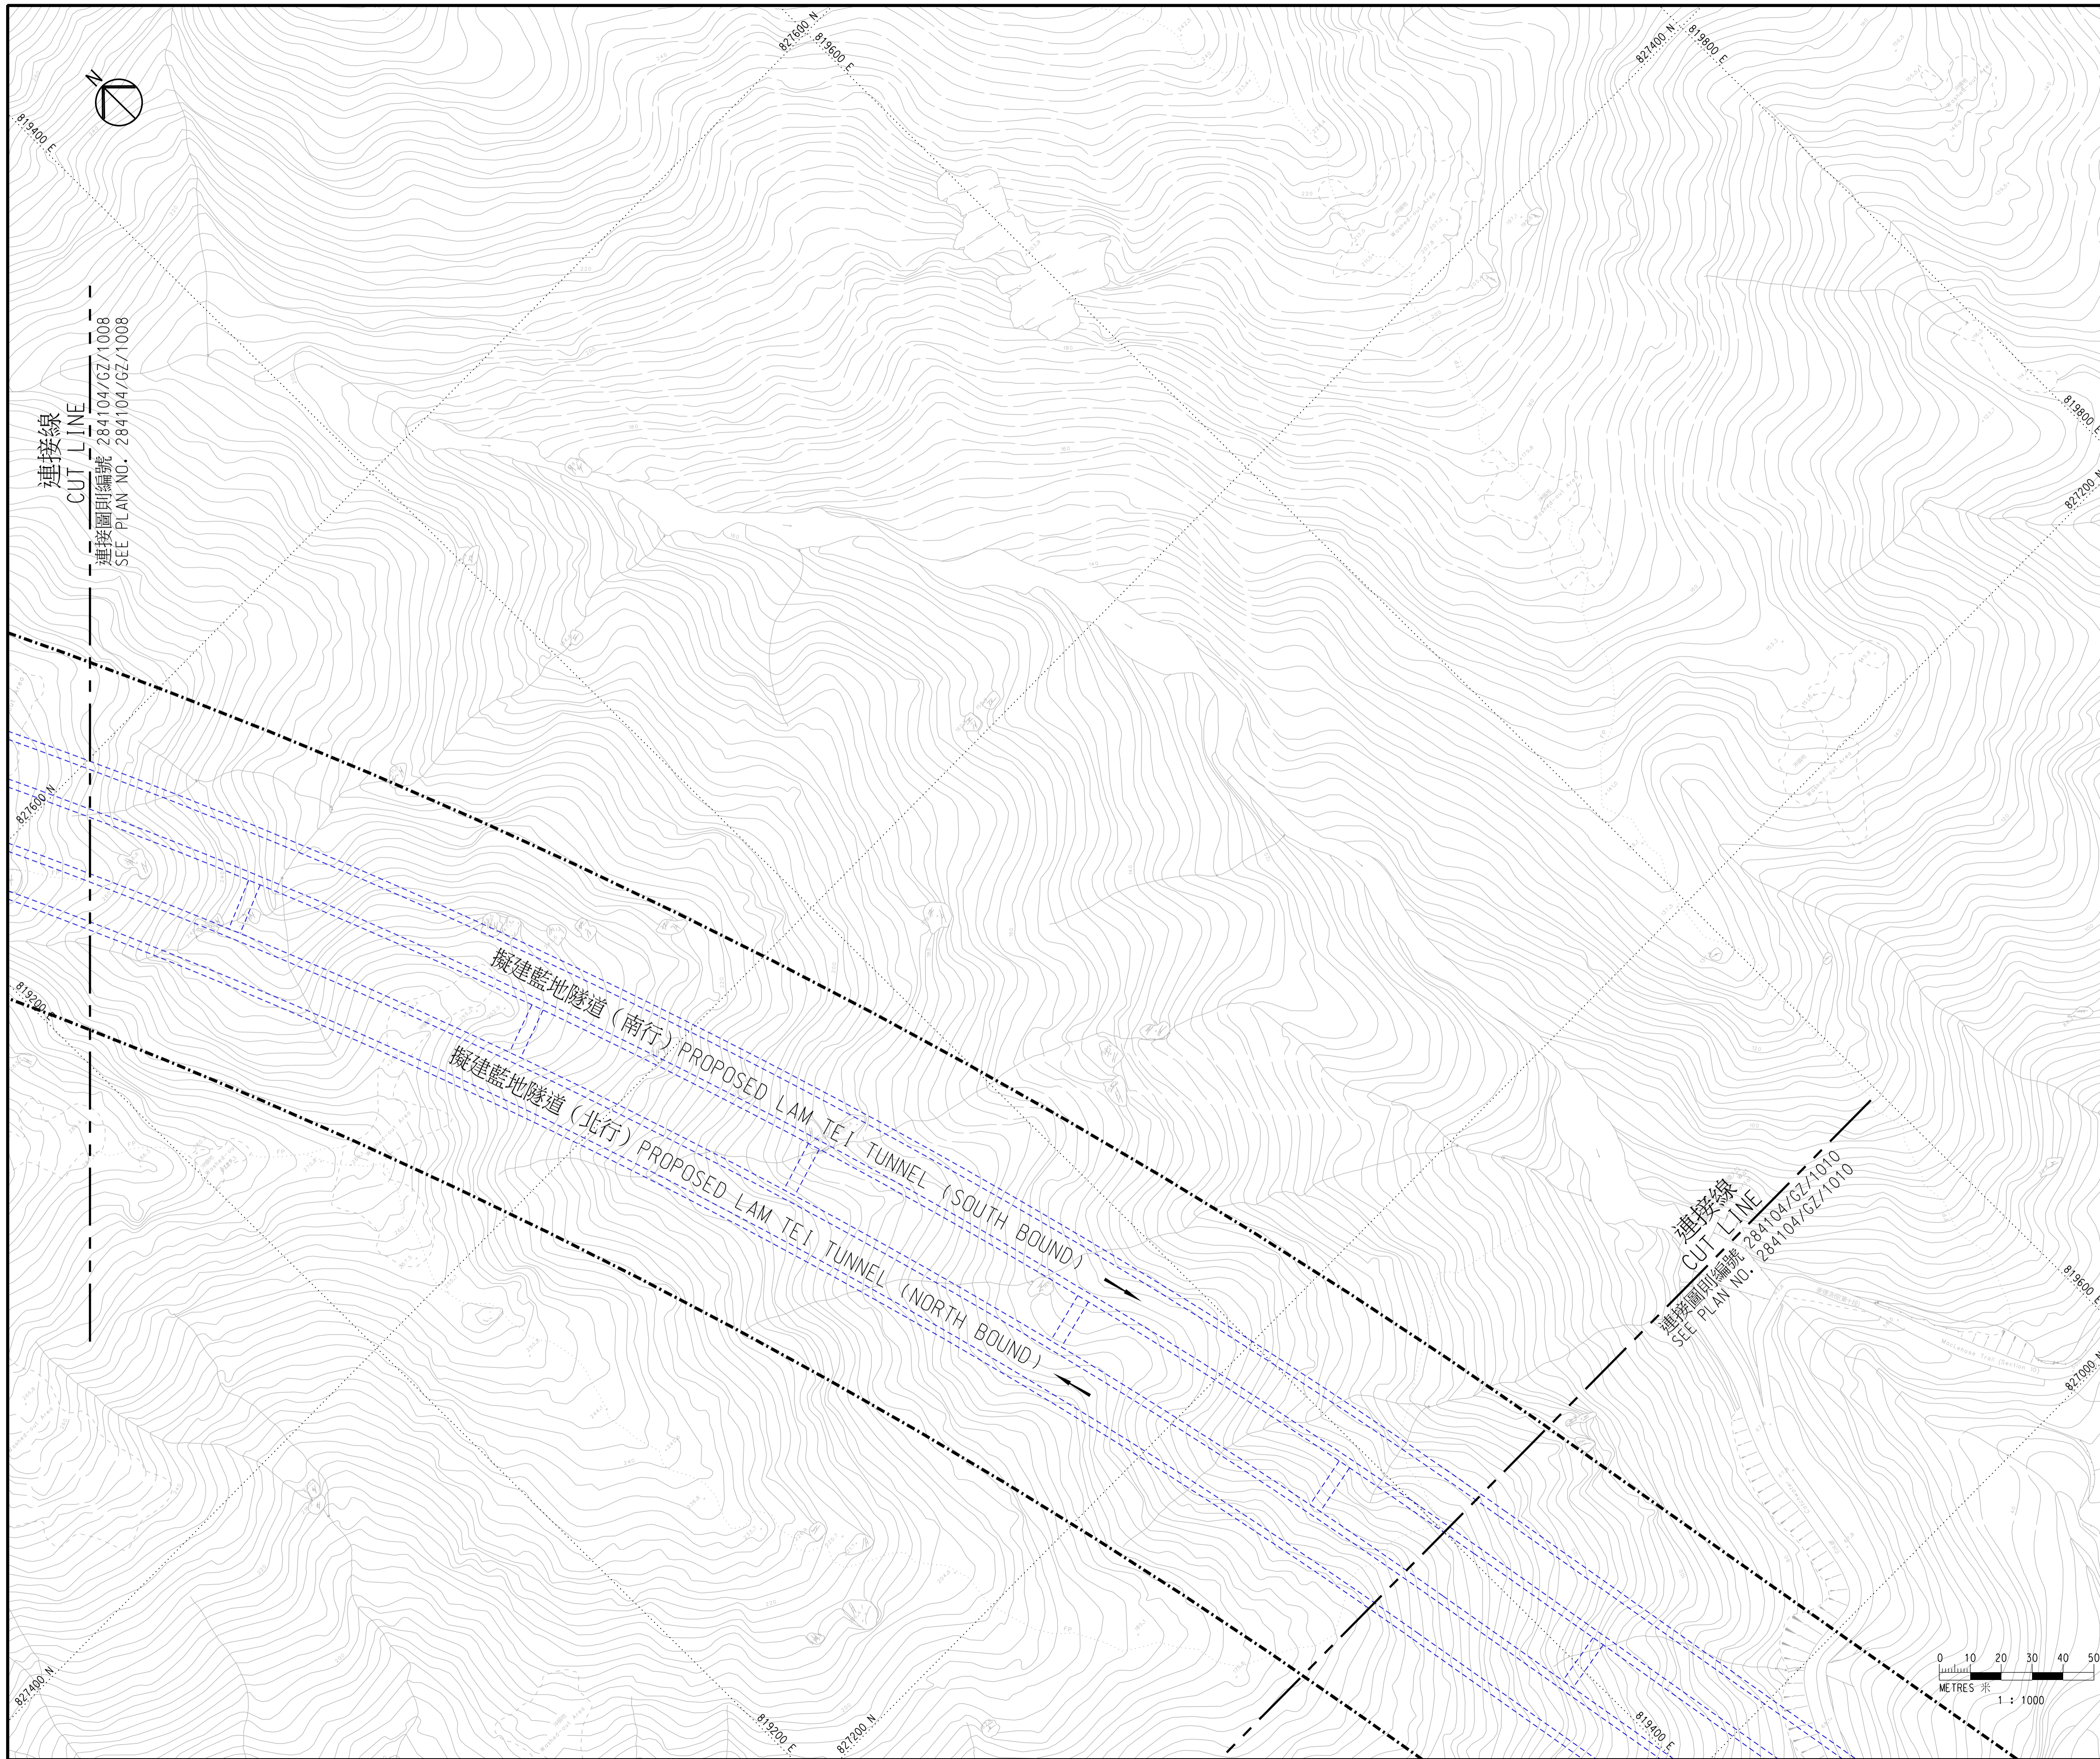

- 註釋:**
- 除另有指明外，所有量度以米為單位。
ALL DIMENSIONS ARE IN METRES UNLESS OTHERWISE SPECIFIED.
 - 所有水平均為約數，以米為單位，並在香港主水平基準以上。
ALL LEVELS ARE APPROXIMATE VALUES AND IN METRES ABOVE HONG KONG PRINCIPAL DATUM.
 - 如有需要，施工區界限內部份現有地面行車道、高架行車道、行人路/樓梯、美化市容地帶、地面中央分隔帶/安全島及高架中央分隔帶/安全島或會分階段暫時封閉。
SECTIONS OF THE EXISTING AT-GRADE CARRIAGEWAYS, ELEVATED CARRIAGEWAYS, FOOTPATHS/STAIRCASES, AMENITY AREAS, AT-GRADE CENTRAL RESERVES/REFUGE ISLANDS AND ELEVATED CENTRAL RESERVES/REFUGE ISLANDS WITHIN THE LIMIT OF WORKS AREA MAY BE TEMPORARILY CLOSED IN PHASES AS AND WHEN REQUIRED.
 - 如有需要，斜坡穩固工程或會在施工區界限內進行。
SLOPE STABILIZATION WORKS MAY BE CARRIED OUT WITHIN THE LIMIT OF WORKS AREA AS AND WHEN REQUIRED.
 - 如有需要，施工區界限內之現有海堤或會實施臨時保護及預防工作。
TEMPORARY PROTECTIVE AND PRECAUTIONARY WORKS MAY BE CARRIED OUT ON EXISTING SEAWALL WITHIN THE LIMIT OF WORKS AREA AS AND WHEN REQUIRED.
 - 圖例載於圖則第284104/GZ/LB號。
LEGEND IS SHOWN ON PLAN NO. 284104/GZ/LEG.

工程名稱 PROJECT TITLE
 工務計劃項目第6884TH號
 十一號幹線(元朗至北大嶼山段)
 PWP ITEM NO. 6884TH
 ROUTE 11 (SECTION BETWEEN
 YUEN LONG AND NORTH LANTAU)

圖則名稱 PLAN TITLE
 根據《道路(工程、使用及補償)條例》
 (第370章)而在憲報公布之圖則
 PLAN FOR GAZETTING UNDER ROADS
 (WORKS, USE AND COMPENSATION)
 ORDINANCE (CHAPTER 370)


圖則編號 PLAN NO.
 284104/GZ/1009


二十九張之第九張
 SHEET 9 OF 29

比例 SCALE
 1:1000 @ A1

版權所有 COPYRIGHT RESERVED

辦事處 OFFICE
 主要工程管理處
 MAJOR WORKS PROJECT
 MANAGEMENT OFFICE

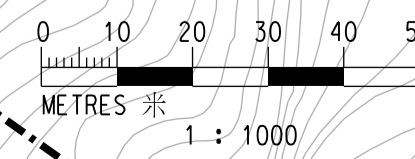

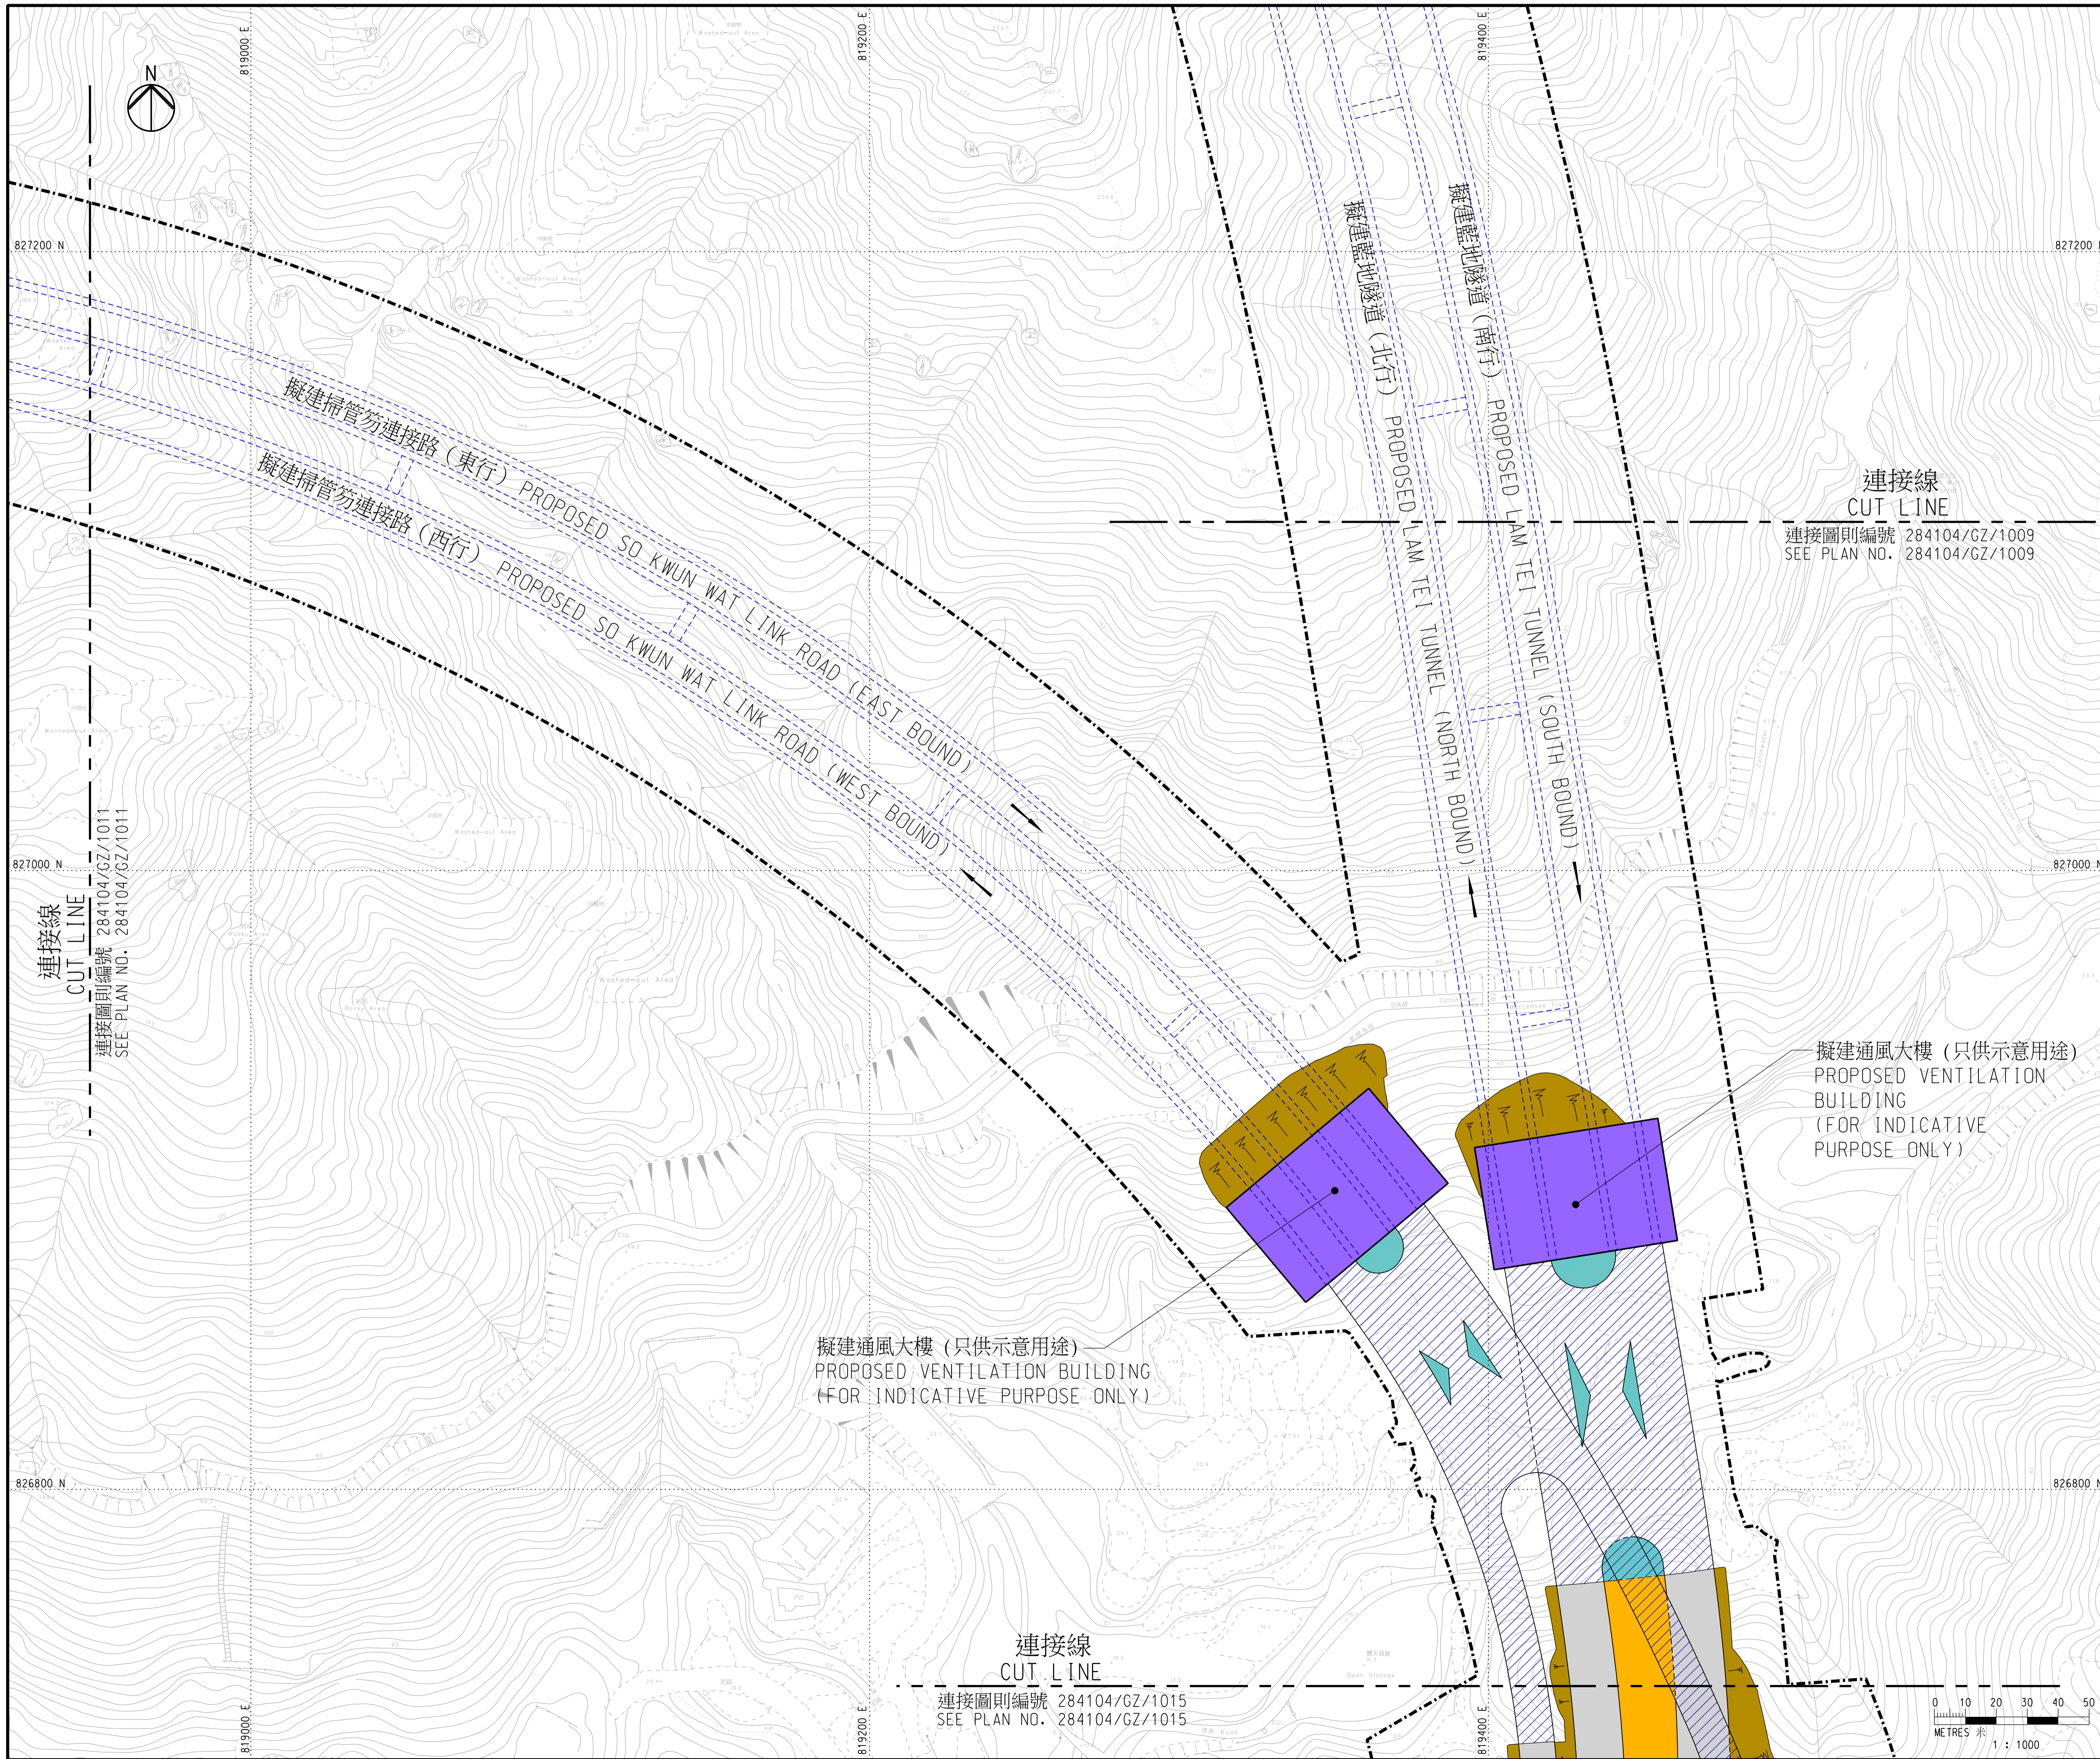

- 註釋:
NOTES:
- 除另有指明外，所有量度以米為單位。
ALL DIMENSIONS ARE IN METRES UNLESS OTHERWISE SPECIFIED.
 - 所有水平均為約數，以米為單位，並在香港主水平基準以上。
ALL LEVELS ARE APPROXIMATE VALUES AND IN METRES ABOVE HONG KONG PRINCIPAL DATUM.
 - 如有需要，施工區界限內部份現有地面行車道、高架行車道、行人路/樓梯、美化市容地帶、地面中央分隔帶/安全島及高架中央分隔帶/安全島或會分階段暫時封閉。
SECTIONS OF THE EXISTING AT-GRADE CARRIAGEWAYS, ELEVATED CARRIAGEWAYS, FOOTPATHS/STAIRCASES, AMENITY AREAS, AT-GRADE CENTRAL RESERVES/REFUGE ISLANDS AND ELEVATED CENTRAL RESERVES/REFUGE ISLANDS WITHIN THE LIMIT OF WORKS AREA MAY BE TEMPORARILY CLOSED IN PHASES AS AND WHEN REQUIRED.
 - 如有需要，斜坡穩固工程或會在施工區界限內進行。
SLOPE STABILIZATION WORKS MAY BE CARRIED OUT WITHIN THE LIMIT OF WORKS AREA AS AND WHEN REQUIRED.
 - 如有需要，施工區界限內之現有海堤或會實施臨時保護及預防工作。
TEMPORARY PROTECTIVE AND PRECAUTIONARY WORKS MAY BE CARRIED OUT ON EXISTING SEAWALL WITHIN THE LIMIT OF WORKS AREA AS AND WHEN REQUIRED.
 - 圖例載於圖則第284104/GZ/LB號。
LEGEND IS SHOWN ON PLAN NO. 284104/GZ/LEG.

連接線
CUT LINE
連接圖則編號 284104/GZ/1009
SEE PLAN NO. 284104/GZ/1009

連接線
CUT LINE
連接圖則編號 284104/GZ/1011
SEE PLAN NO. 284104/GZ/1011

擬建通風大樓 (只供示意用途)
PROPOSED VENTILATION BUILDING
(FOR INDICATIVE PURPOSE ONLY)

擬建通風大樓 (只供示意用途)
PROPOSED VENTILATION BUILDING
(FOR INDICATIVE PURPOSE ONLY)

連接線
CUT LINE
連接圖則編號 284104/GZ/1015
SEE PLAN NO. 284104/GZ/1015

工程名稱 PROJECT TITLE
工務計劃項目第6884TH號
十一號幹線 (元朗至北大嶼山段)
PWP ITEM NO. 6884TH
ROUTE 11 (SECTION BETWEEN
YUEN LONG AND NORTH LANTAU)

圖則名稱 PLAN TITLE
根據《道路(工程、使用及補償)條例》
(第370章)而在憲報公布之圖則
PLAN FOR GAZETTING UNDER ROADS
(WORKS, USE AND COMPENSATION)
ORDINANCE (CHAPTER 370)


二十九張之第十張
SHEET 10 OF 29

圖則編號 PLAN NO.
284104/GZ/1010
比例 SCALE
1:1000 @ A1

版權所有 COPYRIGHT RESERVED

辦事處 OFFICE
主要工程管理處
MAJOR WORKS PROJECT
MANAGEMENT OFFICE



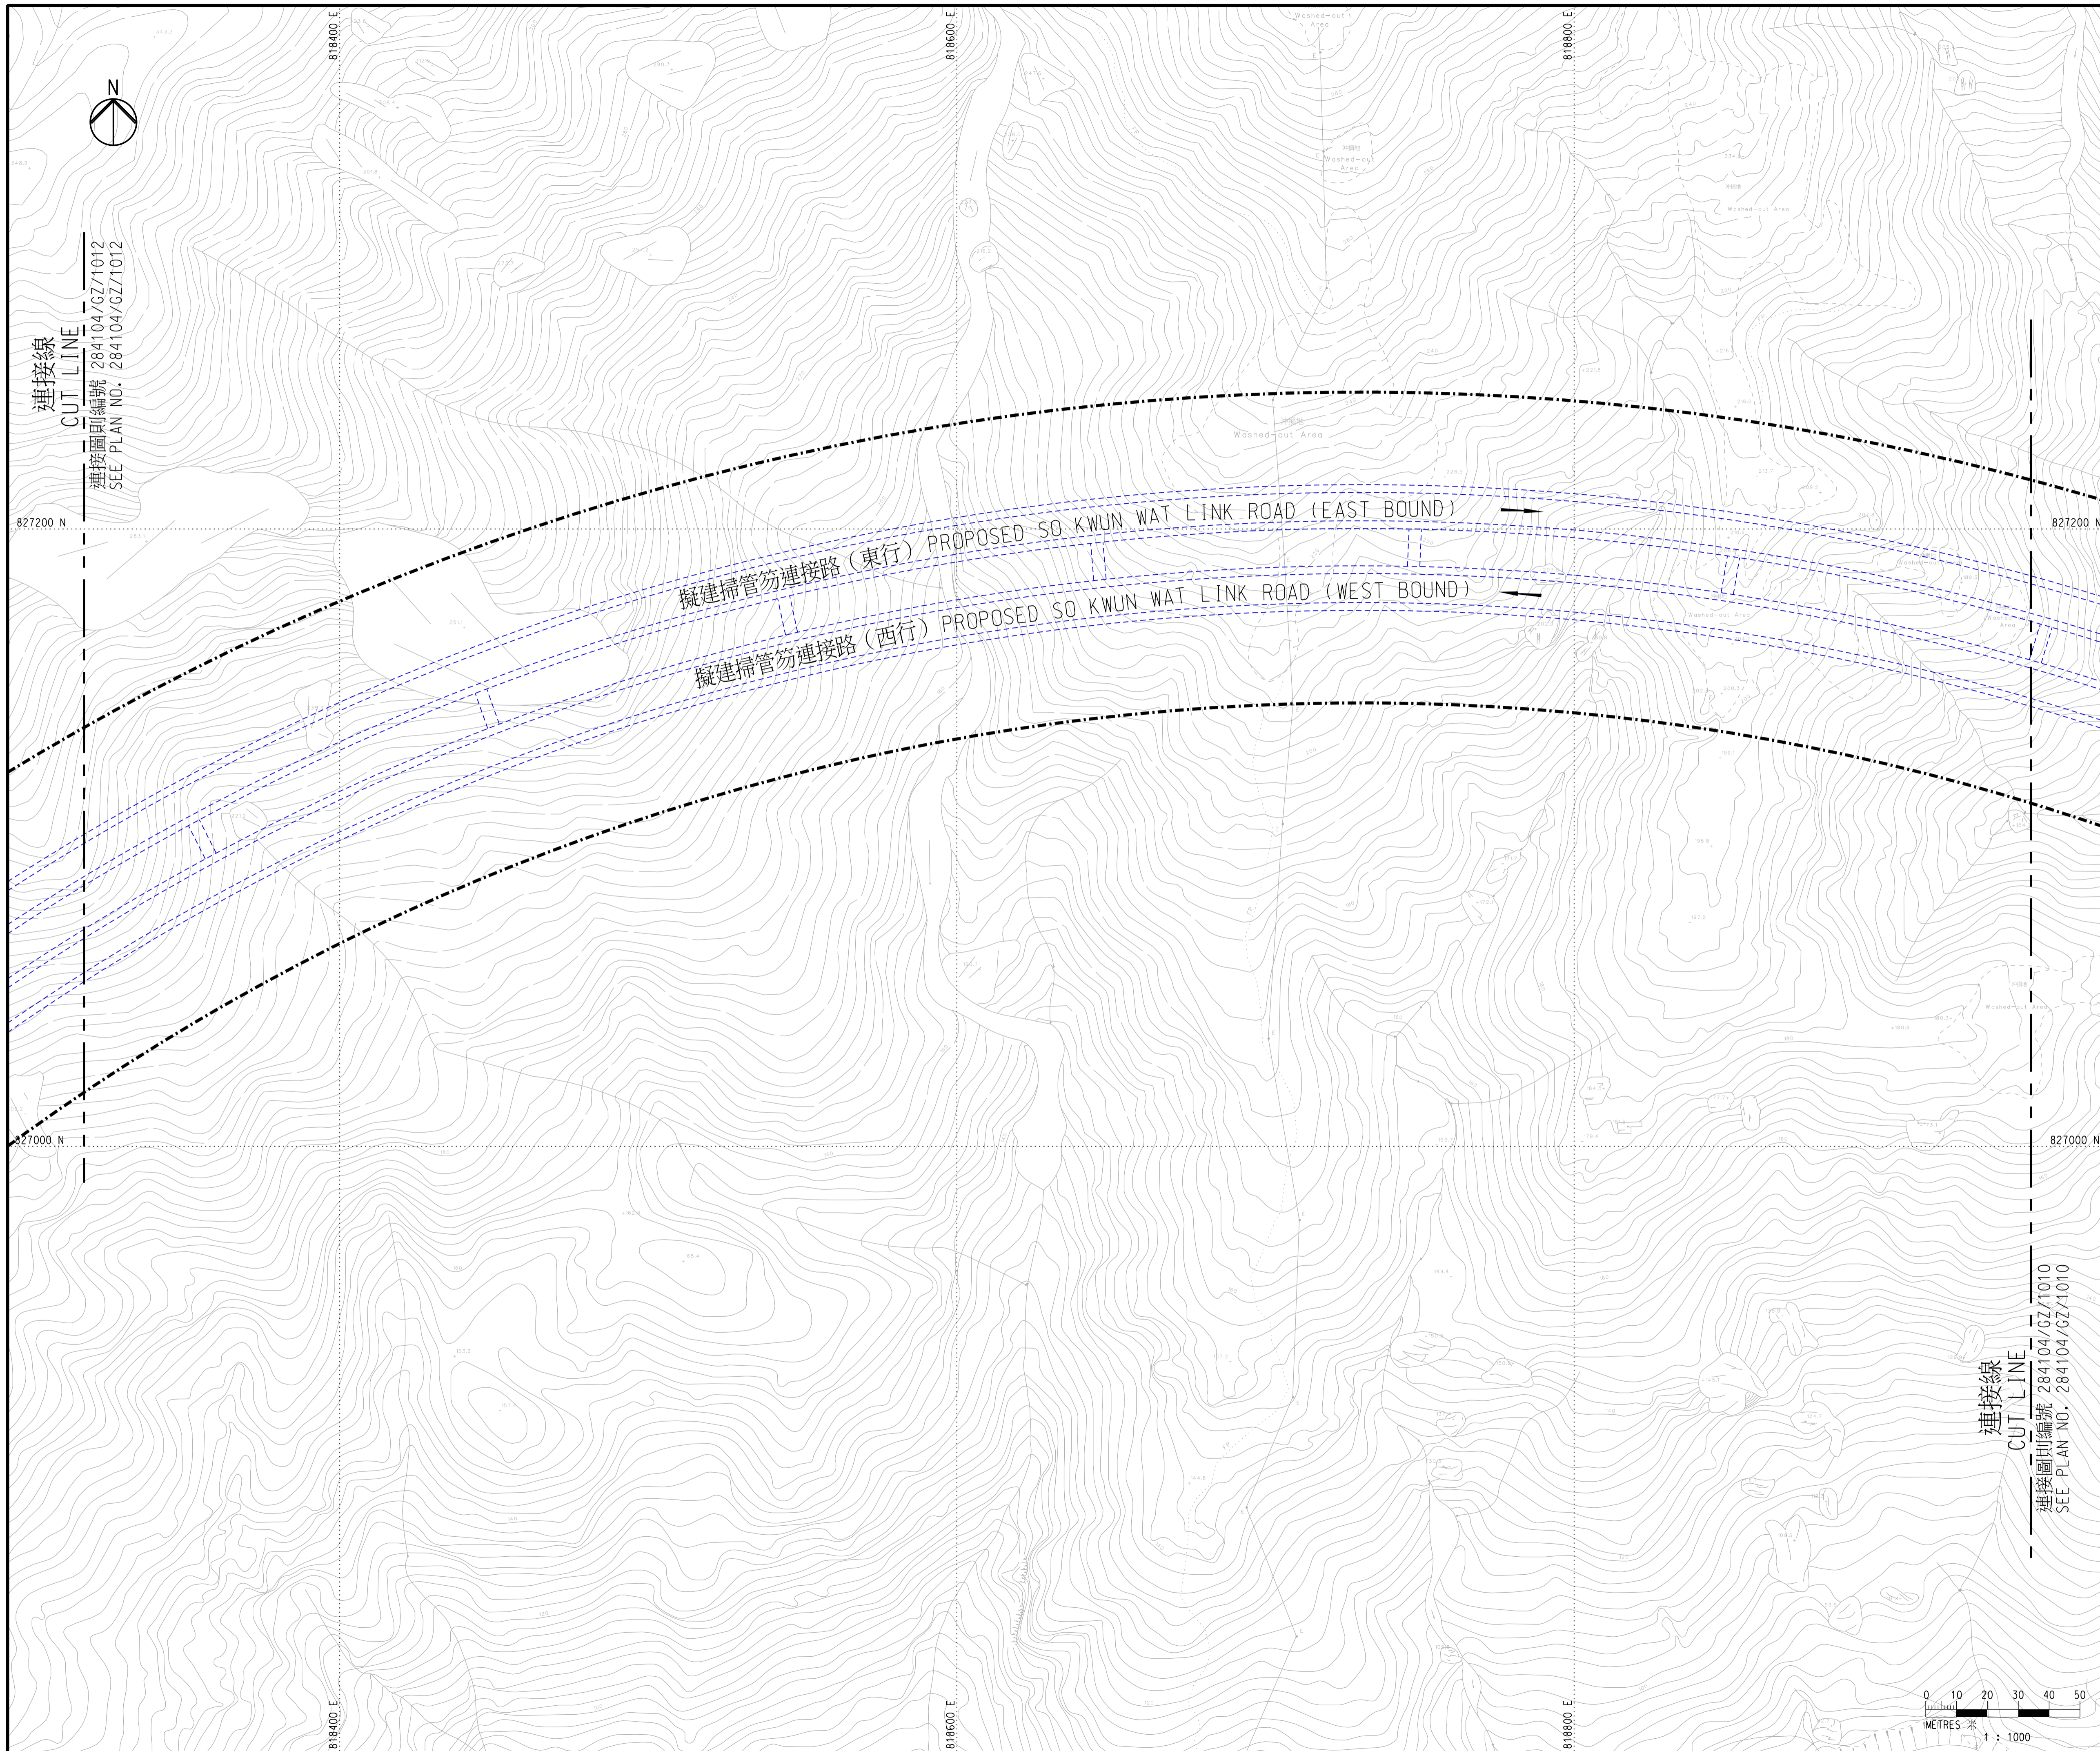


- 註釋:
NOTES:
- 除另有指明外，所有量度以米為單位。
ALL DIMENSIONS ARE IN METRES UNLESS OTHERWISE SPECIFIED.
 - 所有水平均為約數，以米為單位，並在香港主水平基準以上。
ALL LEVELS ARE APPROXIMATE VALUES AND IN METRES ABOVE HONG KONG PRINCIPAL DATUM.
 - 如有需要，施工區界限內部份現有地面行車道、高架行車道、行人路/樓梯、美化市容地帶、地面中央分隔帶/安全島及高架中央分隔帶/安全島或會分階段暫時封閉。
SECTIONS OF THE EXISTING AT-GRADE CARRIAGEWAYS, ELEVATED CARRIAGEWAYS, FOOTPATHS/STAIRCASES, AMENITY AREAS, AT-GRADE CENTRAL RESERVES/REFUGE ISLANDS AND ELEVATED CENTRAL RESERVES/REFUGE ISLANDS WITHIN THE LIMIT OF WORKS AREA MAY BE TEMPORARILY CLOSED IN PHASES AS AND WHEN REQUIRED.
 - 如有需要，斜坡穩固工程或會在施工區界限內進行。
SLOPE STABILIZATION WORKS MAY BE CARRIED OUT WITHIN THE LIMIT OF WORKS AREA AS AND WHEN REQUIRED.
 - 如有需要，施工區界限內之現有海堤或會實施臨時保護及預防工作。
TEMPORARY PROTECTIVE AND PRECAUTIONARY WORKS MAY BE CARRIED OUT ON EXISTING SEAWALL WITHIN THE LIMIT OF WORKS AREA AS AND WHEN REQUIRED.
 - 圖例載於圖則第284104/GZ/LEG。
LEGEND IS SHOWN ON PLAN NO. 284104/GZ/LEG.


工程名稱 PROJECT TITLE
工務計劃項目第6884TH號
十一號幹線 (元朗至北大嶼山段)
PWP ITEM NO. 6884TH
ROUTE 11 (SECTION BETWEEN
YUEN LONG AND NORTH LANTAU)

圖則名稱 PLAN TITLE
根據《道路(工程、使用及補償)條例》
(第370章)而在憲報公布之圖則
PLAN FOR GAZETTING UNDER ROADS
(WORKS, USE AND COMPENSATION)
ORDINANCE (CHAPTER 370)

圖則編號 PLAN NO.
284104/GZ/1011
二十九張之第十一張
SHEET 11 OF 29
比例 SCALE
1:1000 @ A1

版權所有 COPYRIGHT RESERVED
辦事處 OFFICE
主要工程管理處
MAJOR WORKS PROJECT
MANAGEMENT OFFICE

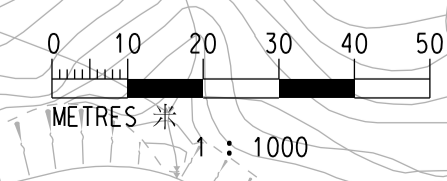

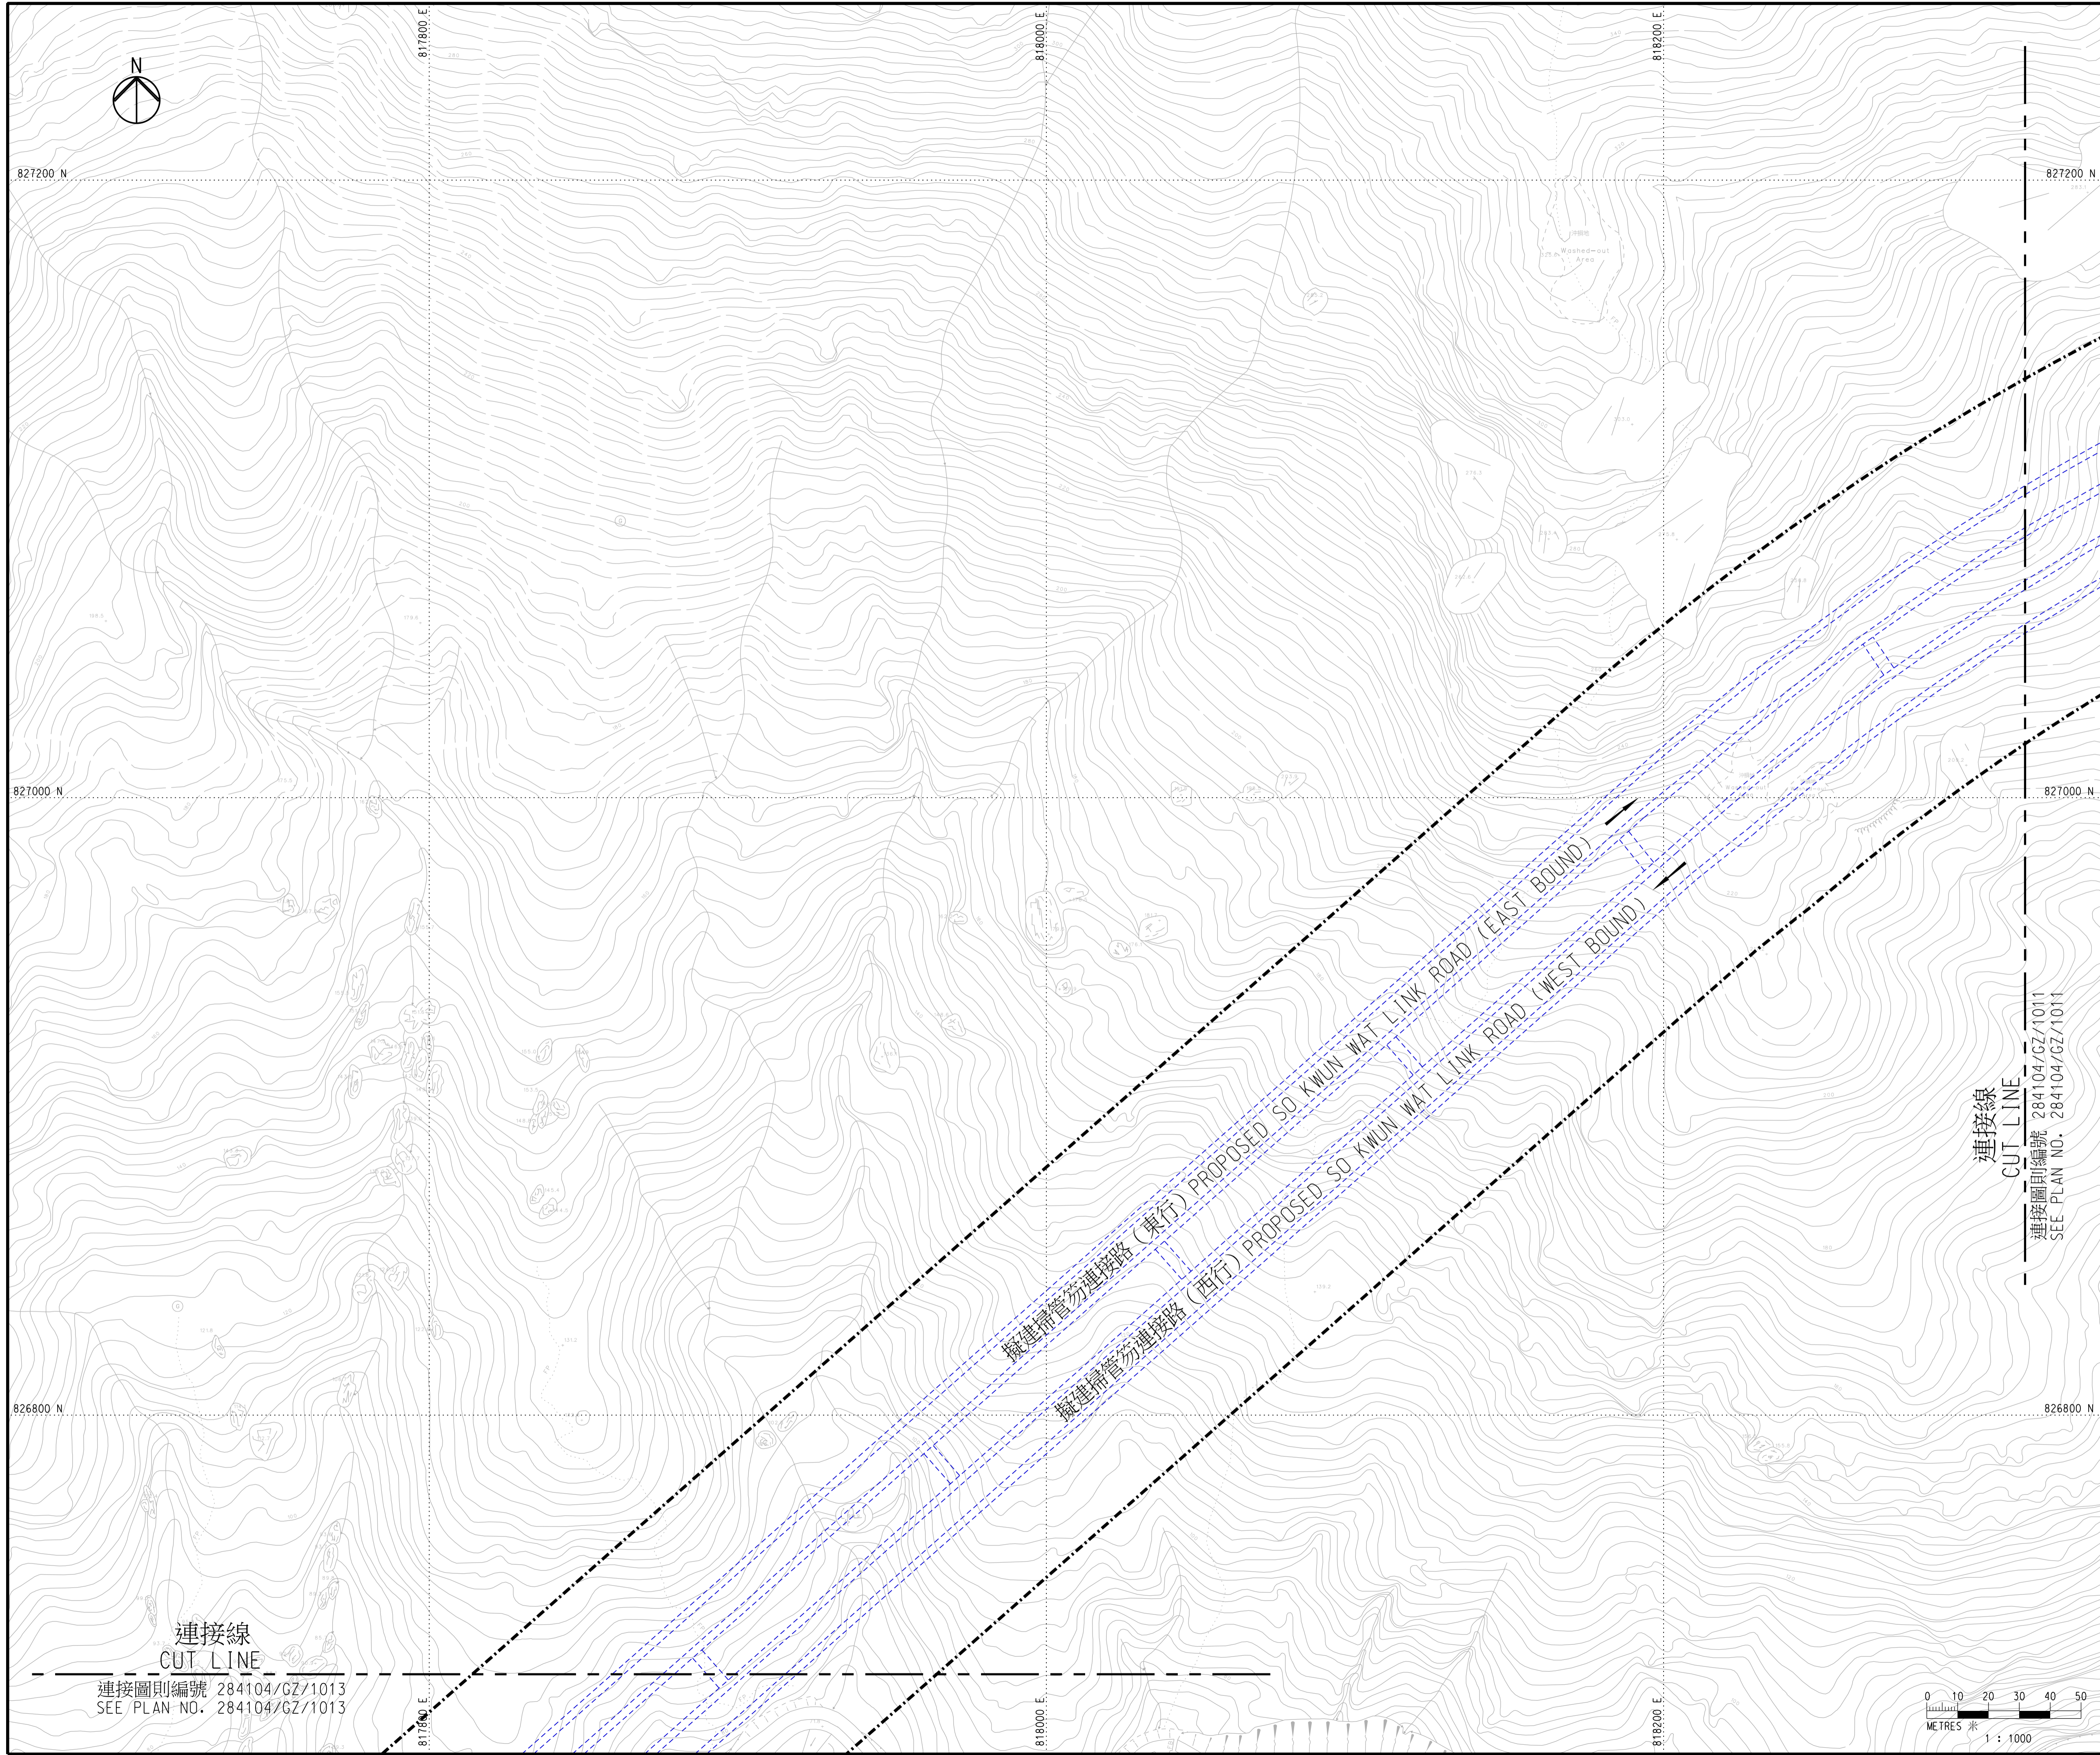

- 註釋:**
- 除另有指明外，所有量度以米為單位。
ALL DIMENSIONS ARE IN METRES UNLESS OTHERWISE SPECIFIED.
 - 所有水平均為約數，以米為單位，並在香港主水平基準以上。
ALL LEVELS ARE APPROXIMATE VALUES AND IN METRES ABOVE HONG KONG PRINCIPAL DATUM.
 - 如有需要，施工區界限內部份現有地面行車道、高架行車道、行人路/樓梯、美化市容地帶、地面中央分隔帶/安全島及高架中央分隔帶/安全島或會分階段暫時封閉。
SECTIONS OF THE EXISTING AT-GRADE CARRIAGEWAYS, ELEVATED CARRIAGEWAYS, FOOTPATHS/STAIRCASES, AMENITY AREAS, AT-GRADE CENTRAL RESERVES/REFUGE ISLANDS AND ELEVATED CENTRAL RESERVES/REFUGE ISLANDS WITHIN THE LIMIT OF WORKS AREA MAY BE TEMPORARILY CLOSED IN PHASES AS AND WHEN REQUIRED.
 - 如有需要，斜坡穩固工程或會在施工區界限內進行。
SLOPE STABILIZATION WORKS MAY BE CARRIED OUT WITHIN THE LIMIT OF WORKS AREA AS AND WHEN REQUIRED.
 - 如有需要，施工區界限內之現有海堤或會實施臨時保護及預防工作。
TEMPORARY PROTECTIVE AND PRECAUTIONARY WORKS MAY BE CARRIED OUT ON EXISTING SEAWALL WITHIN THE LIMIT OF WORKS AREA AS AND WHEN REQUIRED.
 - 圖例載於圖則第284104/GZ/LB號。
LEGEND IS SHOWN ON PLAN NO. 284104/GZ/LB.

工程名稱 PROJECT TITLE
 工務計劃項目第6884TH號
 十一號幹線(元朗至北大嶼山段)
 PWP ITEM NO. 6884TH
 ROUTE 11 (SECTION BETWEEN
 YUEN LONG AND NORTH LANTAU)

圖則名稱 PLAN TITLE
 根據《道路(工程、使用及補償)條例》
 (第370章)而在憲報公布之圖則
 PLAN FOR GAZETTING UNDER ROADS
 (WORKS, USE AND COMPENSATION)
 ORDINANCE (CHAPTER 370)


二十九張之第十二張
 SHEET 12 OF 29

圖則編號 PLAN NO.
 284104/GZ/1012

比例 SCALE
 1:1000 @ A1



版權所有 COPYRIGHT RESERVED

辦事處 OFFICE
 主要工程管理處
 MAJOR WORKS PROJECT
 MANAGEMENT OFFICE

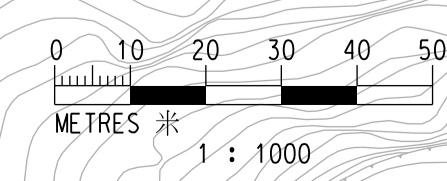

連接線
 CUT LINE

連接圖則編號 284104/GZ/1013
 SEE PLAN NO. 284104/GZ/1013

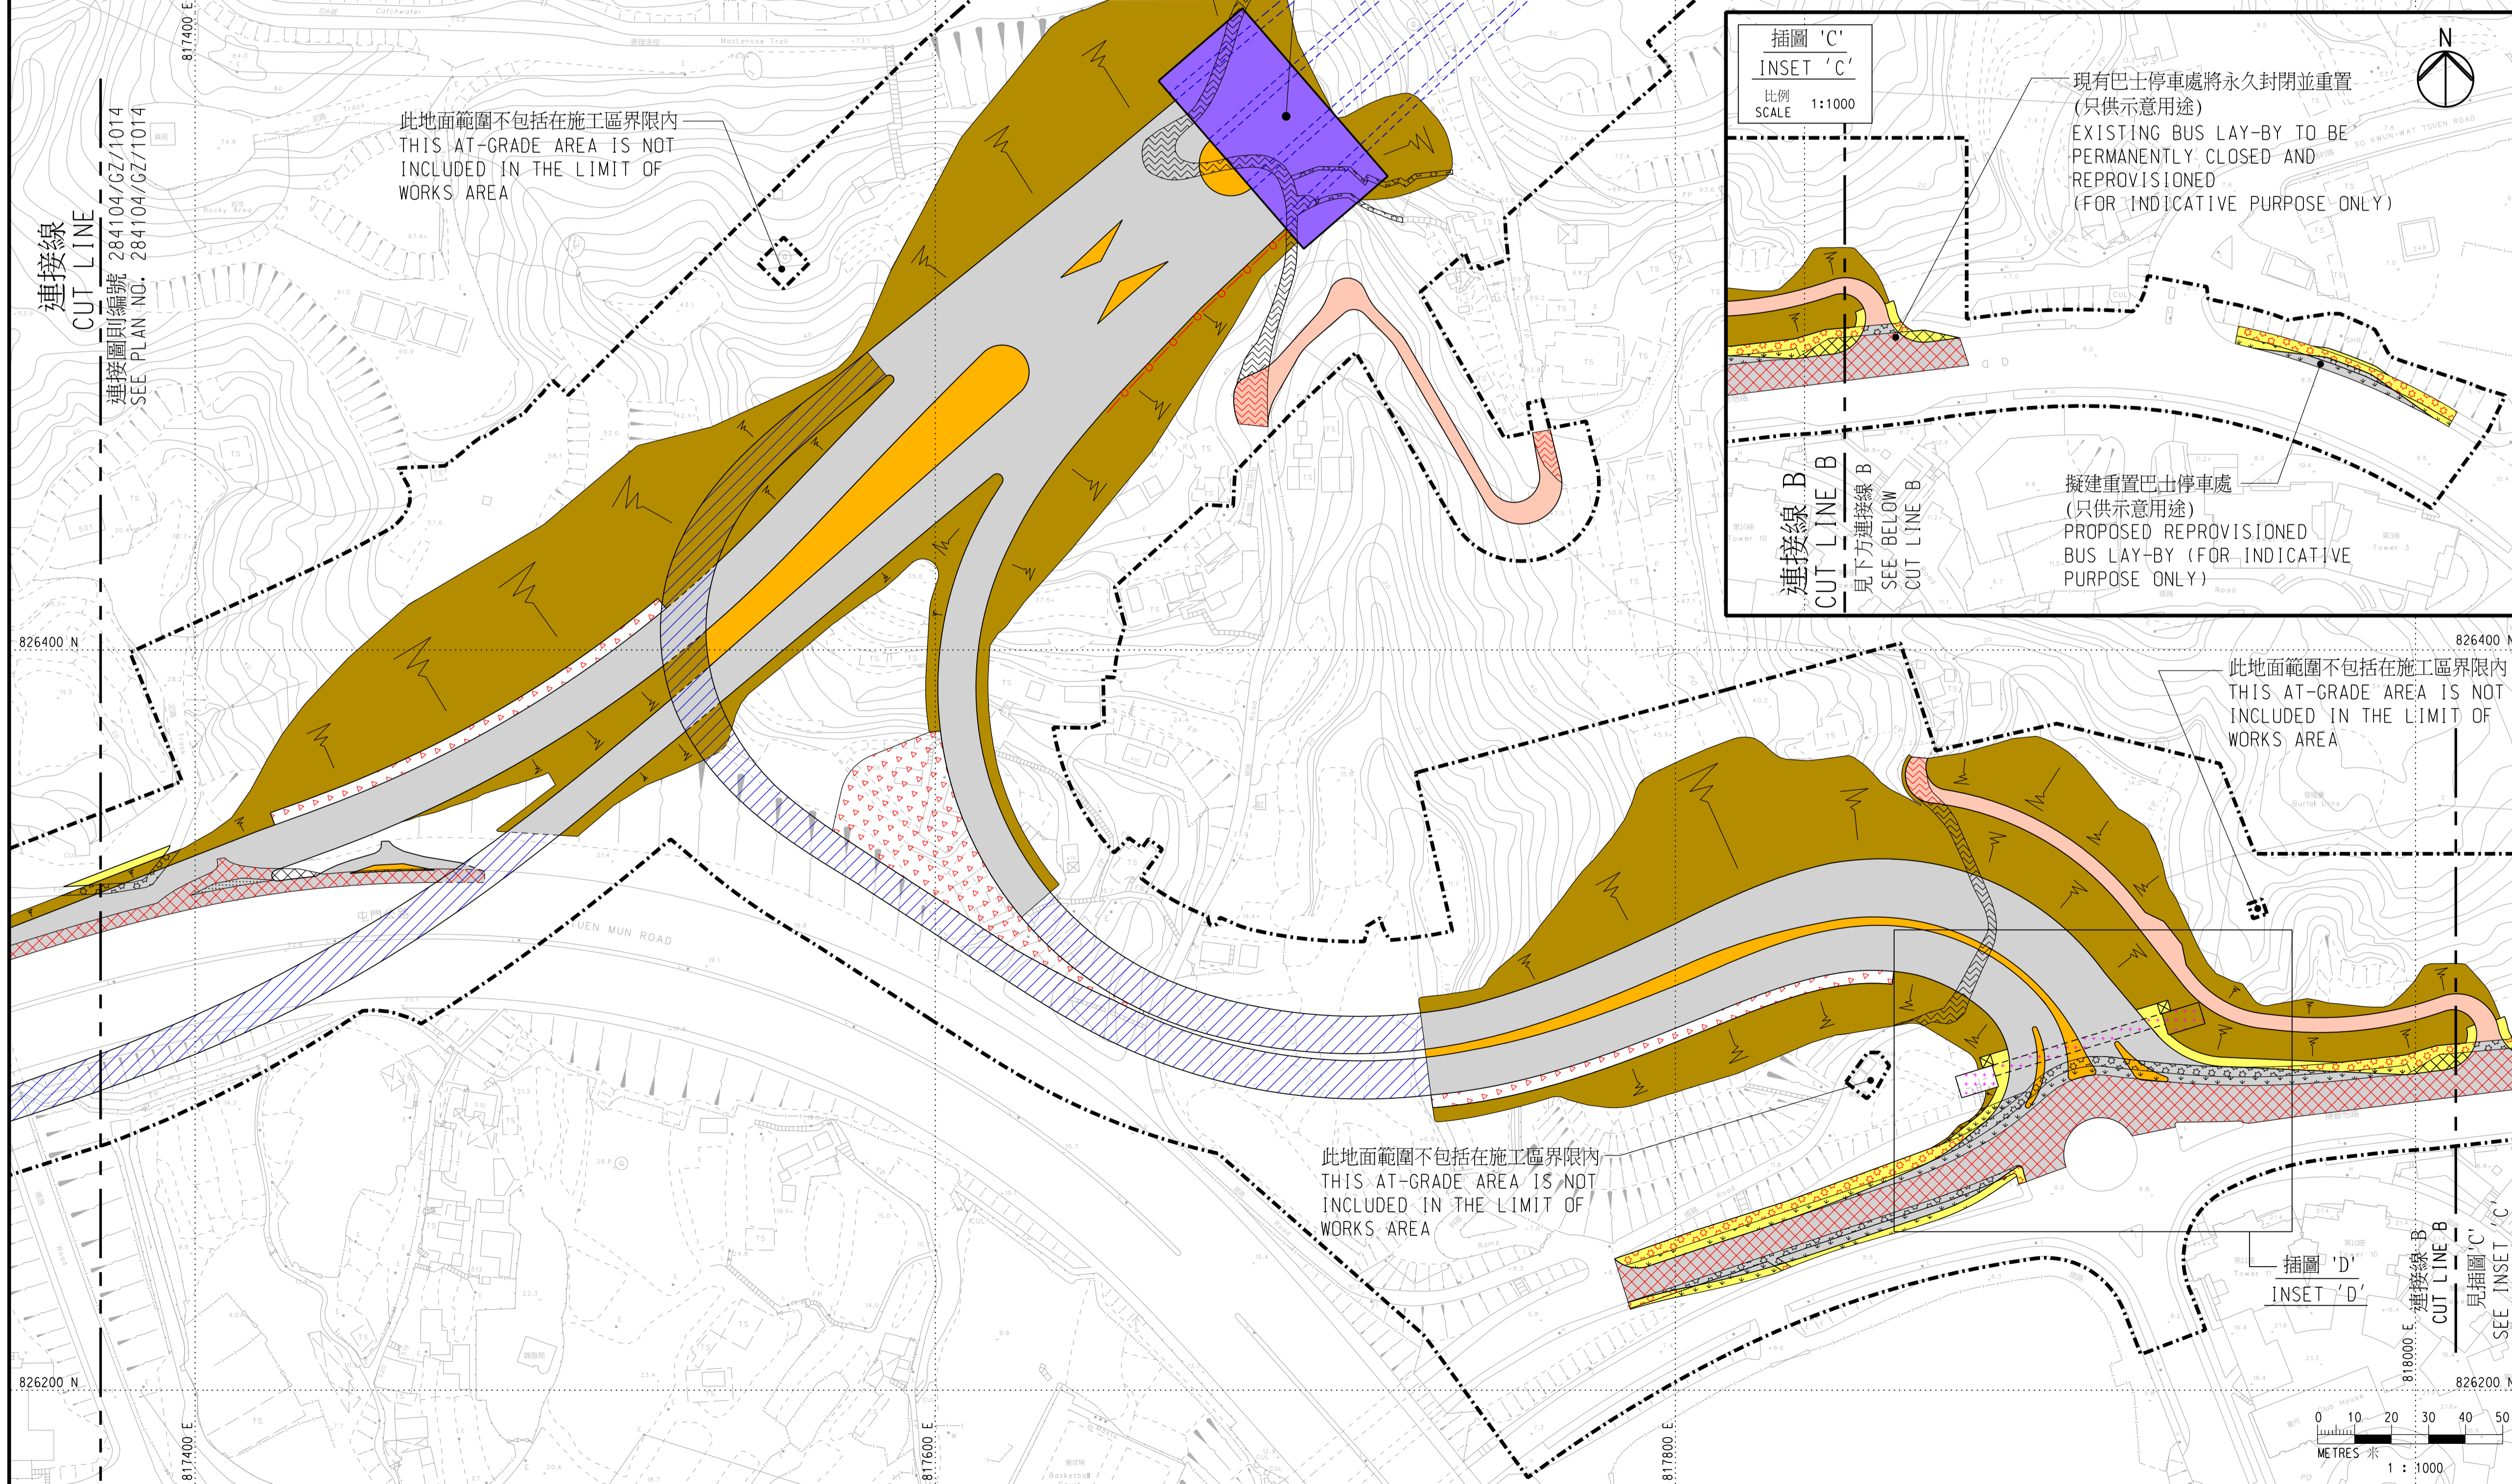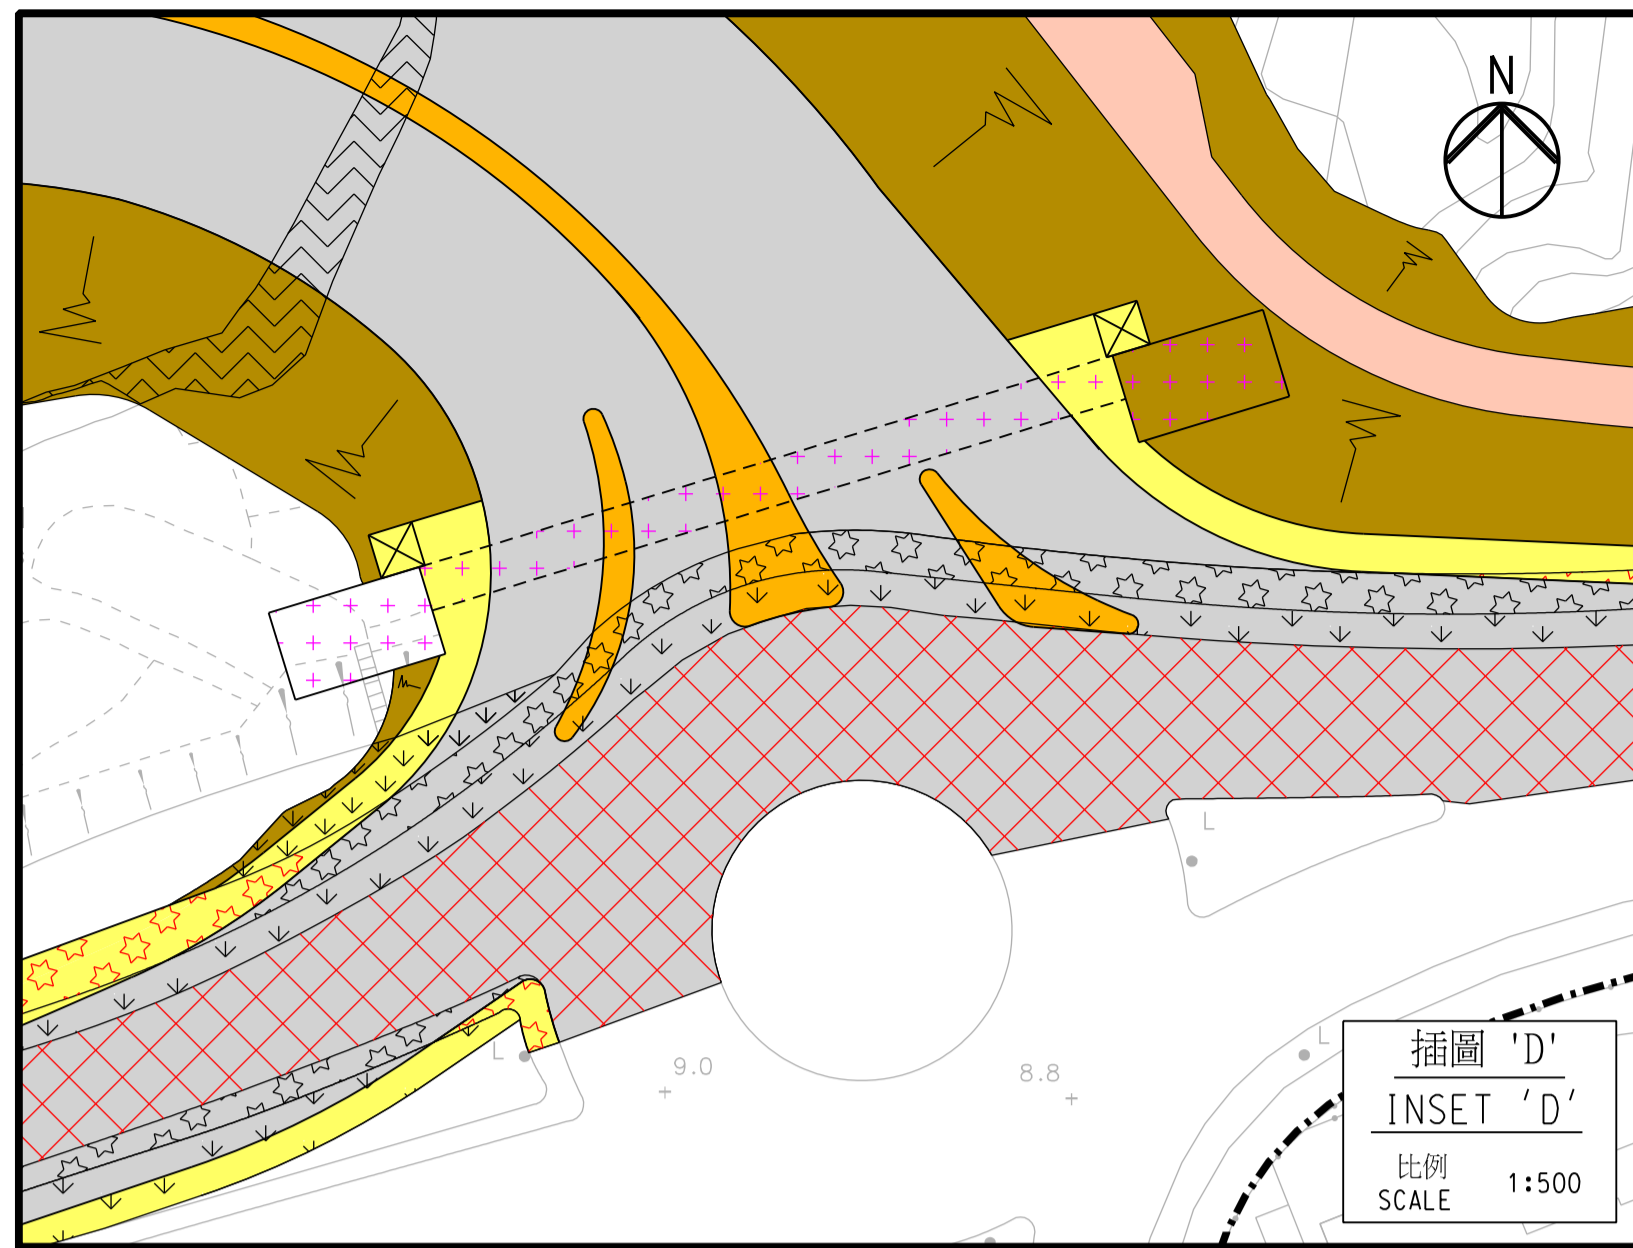

連接線
CUT LINE
連接圖則編號 284104/GZ/1012
SEE PLAN NO. 284104/GZ/1012

擬建掃管笏連接路 (東行)
PROPOSED SO KWUN WAT LINK ROAD
(EAST BOUND)

擬建通風大樓 (只供示意用途)
PROPOSED VENTILATION BUILDING
(FOR INDICATIVE PURPOSE ONLY)

擬建掃管笏連接路 (西行)
PROPOSED SO KWUN WAT LINK ROAD
(WEST BOUND)

插圖 'C'
INSET 'C'
比例 SCALE 1:1000

現有巴士停車處將永久封閉並重置
(只供示意用途)
EXISTING BUS LAY-BY TO BE
PERMANENTLY CLOSED AND
REPROVISIONED
(FOR INDICATIVE PURPOSE ONLY)


連接線 B
CUT LINE B
見下方連接線 B
SEE BELOW
CUT LINE B

擬建重置巴士停車處
(只供示意用途)
PROPOSED REPROVISIONED
BUS LAY-BY (FOR INDICATIVE
PURPOSE ONLY)

此地面範圍不包括在施工區界限內
THIS AT-GRADE AREA IS NOT
INCLUDED IN THE LIMIT OF
WORKS AREA

此地面範圍不包括在施工區界限內
THIS AT-GRADE AREA IS NOT
INCLUDED IN THE LIMIT OF
WORKS AREA

插圖 'D'
INSET 'D'

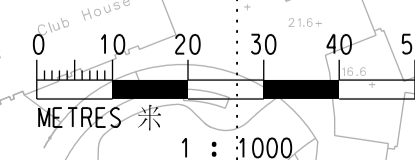

- 註釋:
NOTES:
- 除另有指明外，所有量度以米為單位。
ALL DIMENSIONS ARE IN METRES
UNLESS OTHERWISE SPECIFIED.
 - 所有水平均為約數，以米為單位，並在香港主水平基準以上。
ALL LEVELS ARE APPROXIMATE VALUES AND
IN METRES ABOVE HONG KONG PRINCIPAL DATUM.
 - 如有需要，施工區界限內部份現有地面行車道、高架行車道、行人路/
樓梯、美化市容地帶、地面中央分隔帶/安全島及高架中央分隔帶/安全島
或會分階段暫時封閉。
SECTIONS OF THE EXISTING AT-GRADE CARRIAGEWAYS,
ELEVATED CARRIAGEWAYS, FOOTPATHS/STAIRCASES,
AMENITY AREAS, AT-GRADE CENTRAL RESERVES/REFUGE
ISLANDS AND ELEVATED CENTRAL RESERVES/REFUGE ISLANDS
WITHIN THE LIMIT OF WORKS AREA MAY BE TEMPORARILY
CLOSED IN PHASES AS AND WHEN REQUIRED.
 - 如有需要，斜坡穩固工程或會在施工區界限內進行。
SLOPE STABILIZATION WORKS MAY BE CARRIED OUT WITHIN
THE LIMIT OF WORKS AREA AS AND WHEN REQUIRED.
 - 如有需要，施工區界限內之現有海堤或會實施臨時保護及預防工作。
TEMPORARY PROTECTIVE AND PRECAUTIONARY WORKS MAY BE
CARRIED OUT ON EXISTING SEAWALL WITHIN THE LIMIT OF
WORKS AREA AS AND WHEN REQUIRED.
 - 圖例載於圖則第284104/GZ/LEG。
LEGEND IS SHOWN ON PLAN NO. 284104/GZ/LEG.

工程名稱 PROJECT TITLE
工務計劃項目第6884TH號
十一號幹線 (元朗至北大嶼山段)
PWP ITEM NO. 6884TH
ROUTE 11 (SECTION BETWEEN
YUEN LONG AND NORTH LANTAU)

圖則名稱 PLAN TITLE
根據《道路(工程、使用及補償)條例》
(第370章)而在憲報公布之圖則
PLAN FOR GAZETTING UNDER ROADS
(WORKS, USE AND COMPENSATION)
ORDINANCE (CHAPTER 370)

圖則編號 PLAN NO.
284104/GZ/1013



二十九張之第十三張
SHEET 13 OF 29

比例 SCALE
1:1000 @ A1

版權所有 COPYRIGHT RESERVED

辦事處 OFFICE
主要工程管理處
MAJOR WORKS PROJECT
MANAGEMENT OFFICE



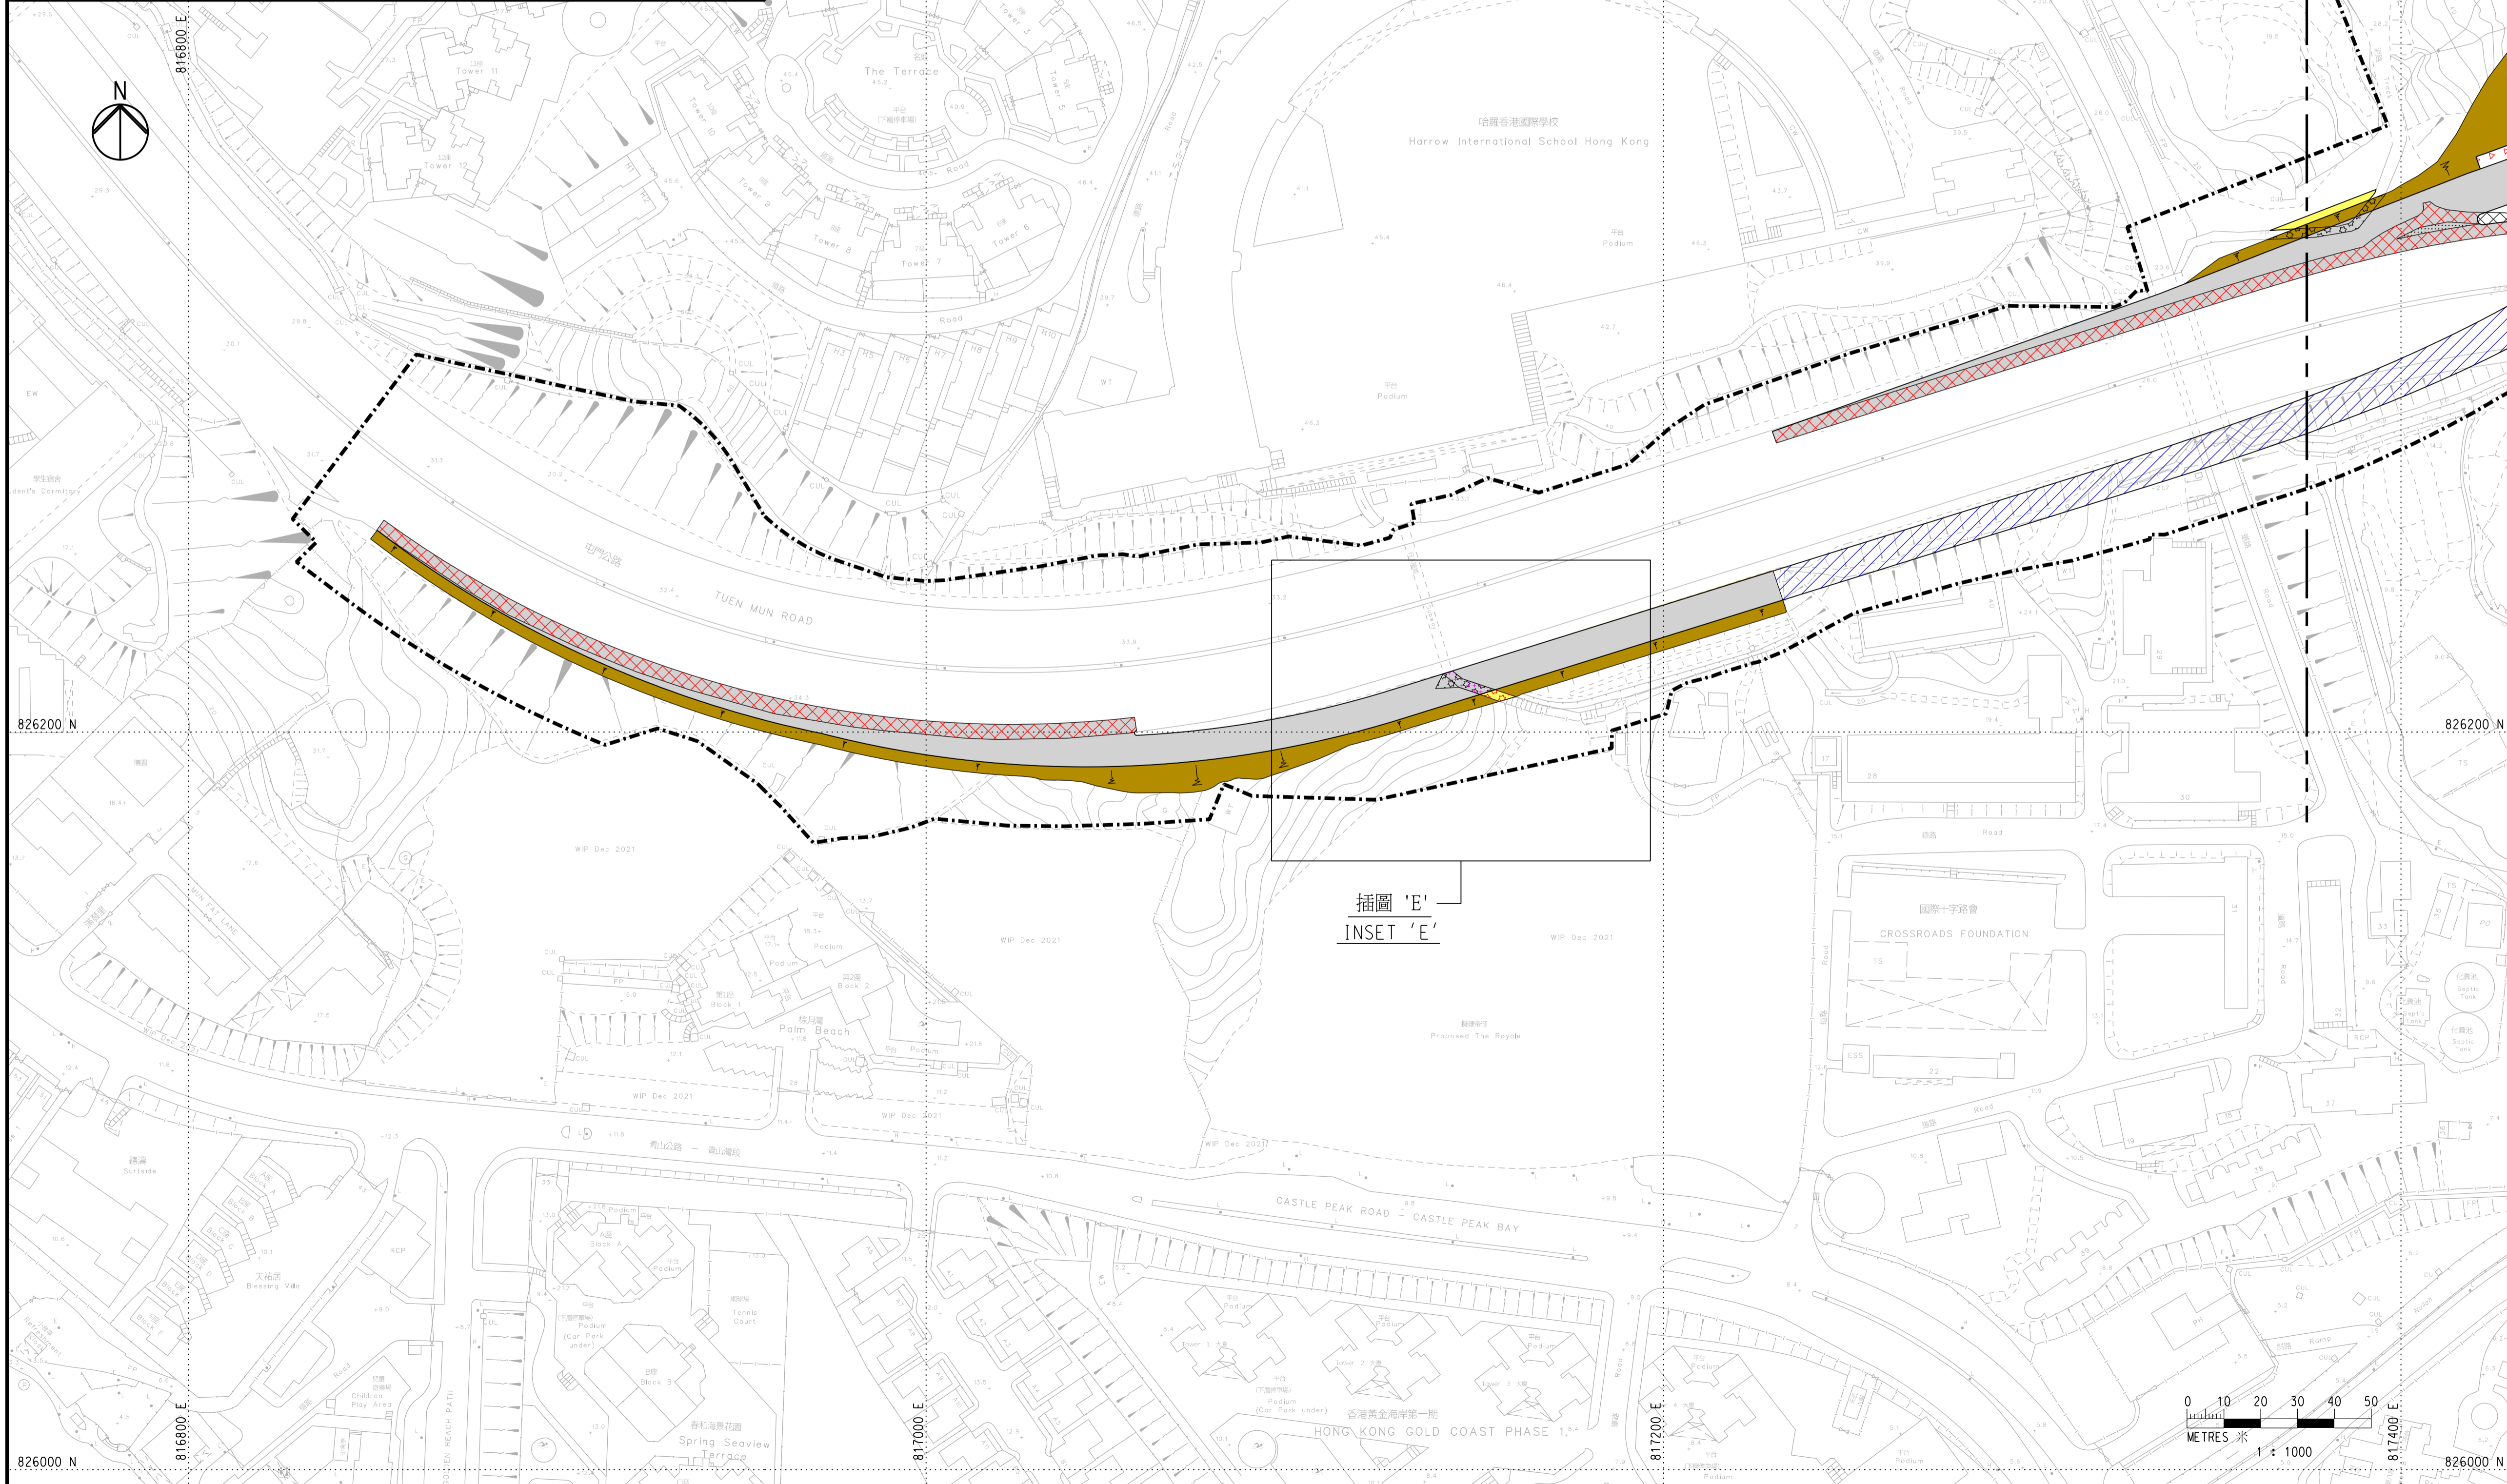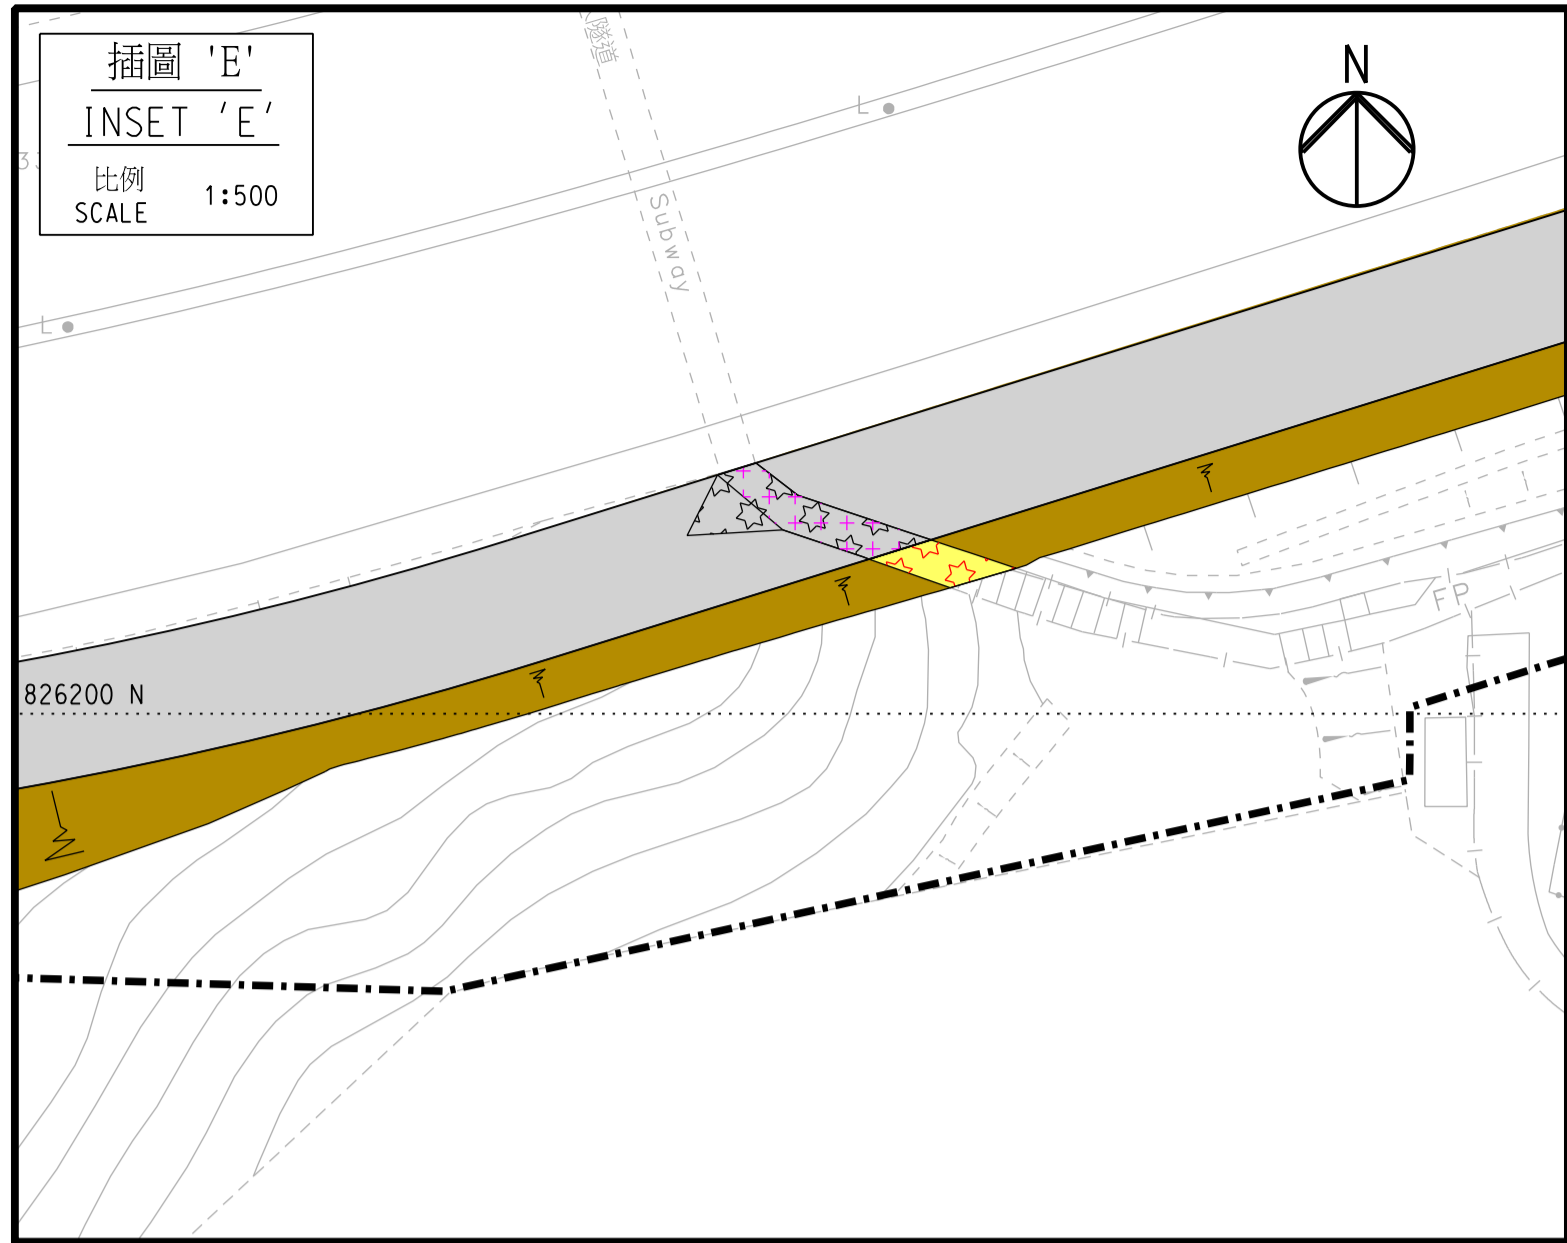

- 註釋:
NOTES:
- 除另有指明外，所有量度以米為單位。
ALL DIMENSIONS ARE IN METRES UNLESS OTHERWISE SPECIFIED.
 - 所有水平均為約數，以米為單位，並在香港主水平基準以上。
ALL LEVELS ARE APPROXIMATE VALUES AND IN METRES ABOVE HONG KONG PRINCIPAL DATUM.
 - 如有需要，施工區界限內部份現有地面行車道、高架行車道、行人路/樓梯、美化市容地帶、地面中央分隔帶/安全島及高架中央分隔帶/安全島或會分階段暫時封閉。
SECTIONS OF THE EXISTING AT-GRADE CARRIAGeways, ELEVATED CARRIAGeways, FOOTPATHS/STAIRCASES, AMENITY AREAS, AT-GRADE CENTRAL RESERVES/REFUGE ISLANDS AND ELEVATED CENTRAL RESERVES/REFUGE ISLANDS WITHIN THE LIMIT OF WORKS AREA MAY BE TEMPORARILY CLOSED IN PHASES AS AND WHEN REQUIRED.
 - 如有需要，斜坡穩固工程或會在施工區界限內進行。
SLOPE STABILIZATION WORKS MAY BE CARRIED OUT WITHIN THE LIMIT OF WORKS AREA AS AND WHEN REQUIRED.
 - 如有需要，施工區界限內之現有海堤或會實施臨時保護及預防工作。
TEMPORARY PROTECTIVE AND PRECAUTIONARY WORKS MAY BE CARRIED OUT ON EXISTING SEAWALL WITHIN THE LIMIT OF WORKS AREA AS AND WHEN REQUIRED.
 - 圖例載於圖則第284104/GZ/LEG號。
LEGEND IS SHOWN ON PLAN NO. 284104/GZ/LEG.

工程名稱 PROJECT TITLE
工務計劃項目第6884TH號
十一號幹線(元朗至北大嶼山段)
PWP ITEM NO. 6884TH
ROUTE 11 (SECTION BETWEEN
YUEN LONG AND NORTH LANTAU)

圖則名稱 PLAN TITLE
根據《道路(工程、使用及補償)條例》
(第370章)而在憲報公布之圖則
PLAN FOR GAZETTING UNDER ROADS
(WORKS, USE AND COMPENSATION)
ORDINANCE (CHAPTER 370)


圖則編號 PLAN NO.
284104/GZ/1014


二十九張之第十四張
SHEET 14 OF 29

比例 SCALE
1:1000 @ A1

版權所有 COPYRIGHT RESERVED

辦事處 OFFICE
主要工程管理處
MAJOR WORKS PROJECT
MANAGEMENT OFFICE

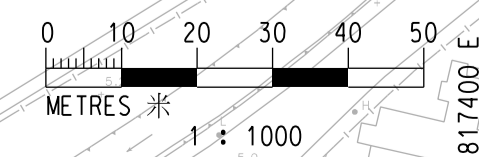

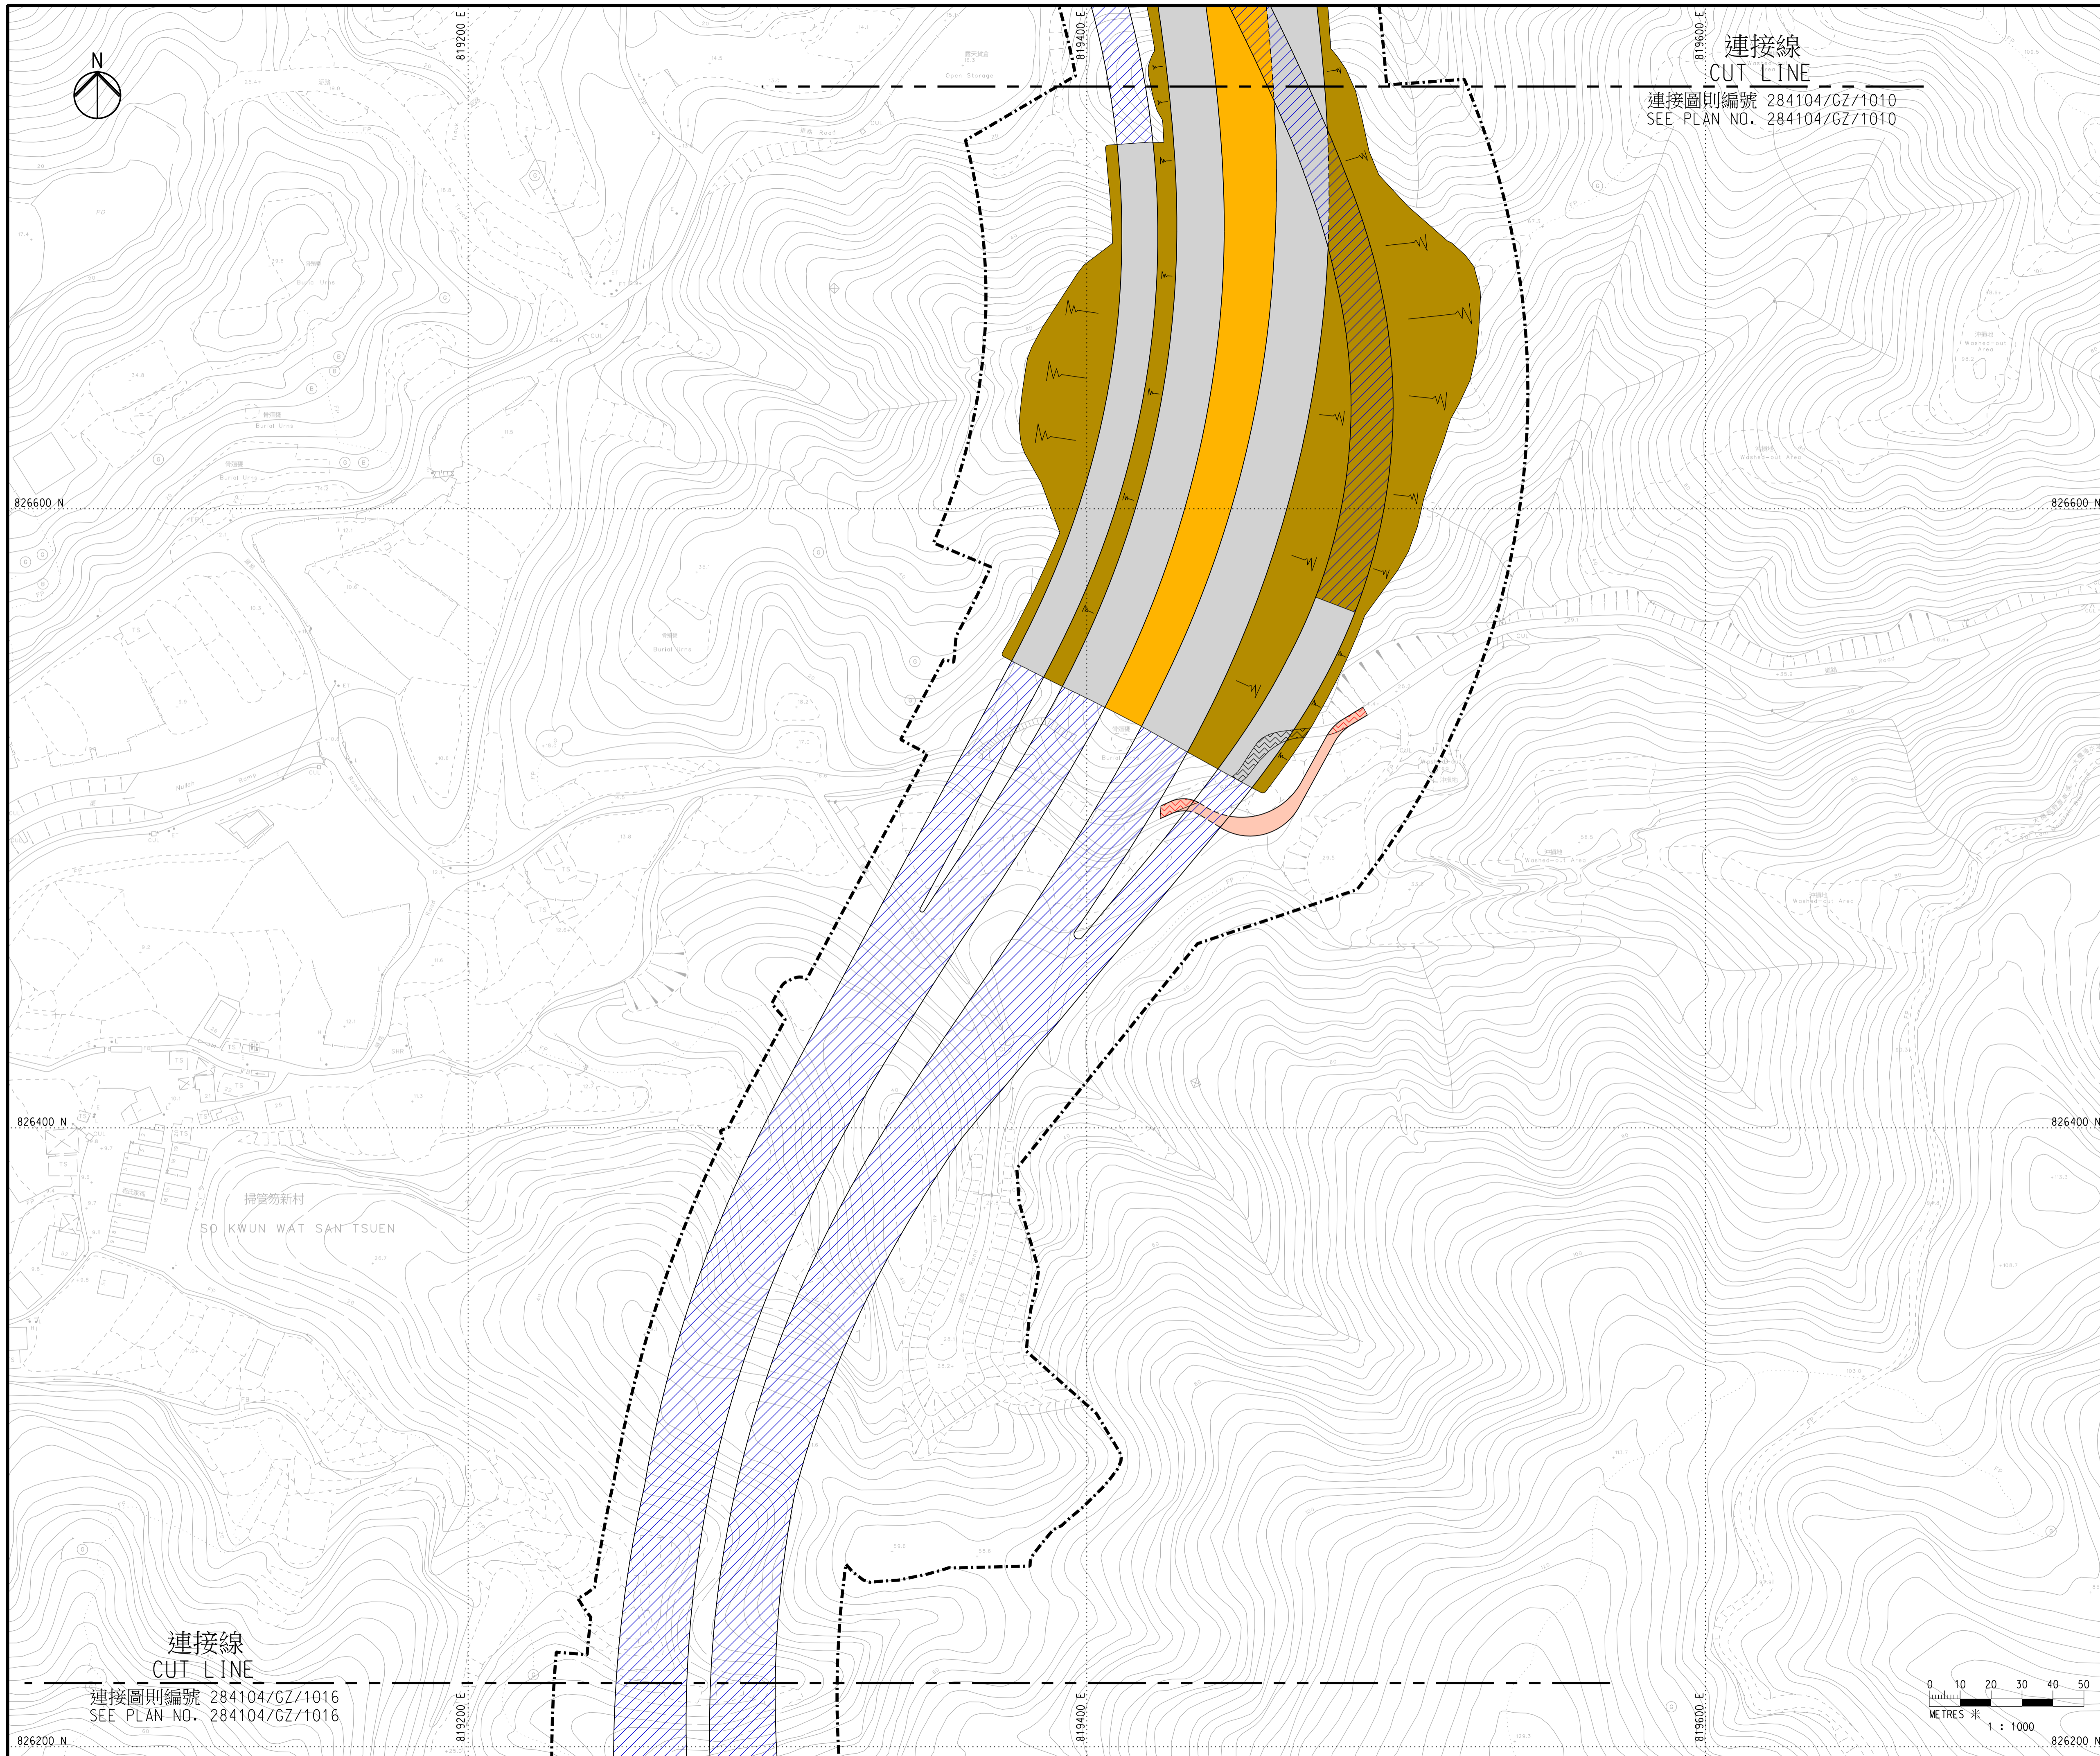

連接線
CUT LINE

連接圖則編號 284104/GZ/1010
SEE PLAN NO. 284104/GZ/1010

註釋:

- NOTES:
- 除另有指明外，所有量度以米為單位。
ALL DIMENSIONS ARE IN METRES UNLESS OTHERWISE SPECIFIED.
 - 所有水平均為約數，以米為單位，並在香港主水平基準以上。
ALL LEVELS ARE APPROXIMATE VALUES AND IN METRES ABOVE HONG KONG PRINCIPAL DATUM.
 - 如有需要，施工區界限內部份現有地面行車道、高架行車道、行人路/樓梯、美化市容地帶、地面中央分隔帶/安全島及高架中央分隔帶/安全島或會分階段暫時封閉。
SECTIONS OF THE EXISTING AT-GRADE CARRIAGEWAYS, ELEVATED CARRIAGEWAYS, FOOTPATHS/STAIRCASES, AMENITY AREAS, AT-GRADE CENTRAL RESERVES/REFUGE ISLANDS AND ELEVATED CENTRAL RESERVES/REFUGE ISLANDS WITHIN THE LIMIT OF WORKS AREA MAY BE TEMPORARILY CLOSED IN PHASES AS AND WHEN REQUIRED.
 - 如有需要，斜坡穩固工程或會在施工區界限內進行。
SLOPE STABILIZATION WORKS MAY BE CARRIED OUT WITHIN THE LIMIT OF WORKS AREA AS AND WHEN REQUIRED.
 - 如有需要，施工區界限內之現有海堤或會實施臨時保護及預防工作。
TEMPORARY PROTECTIVE AND PRECAUTIONARY WORKS MAY BE CARRIED OUT ON EXISTING SEAWALL WITHIN THE LIMIT OF WORKS AREA AS AND WHEN REQUIRED.
 - 圖例載於圖則第284104/GZ/LEG號。
LEGEND IS SHOWN ON PLAN NO. 284104/GZ/LEG.

工程名稱 PROJECT TITLE
工務計劃項目第6884TH號
十一號幹線(元朗至北大嶼山段)
PWP ITEM NO. 6884TH
ROUTE 11 (SECTION BETWEEN
YUEN LONG AND NORTH LANTAU)

圖則名稱 PLAN TITLE
根據《道路(工程、使用及補償)條例》
(第370章)而在憲報公布之圖則
PLAN FOR GAZETTING UNDER ROADS
(WORKS, USE AND COMPENSATION)
ORDINANCE (CHAPTER 370)


二十九張之第十五張
SHEET 15 OF 29

圖則編號 PLAN NO.
284104/GZ/1015

比例 SCALE
1:1000 @ A1


版權所有 COPYRIGHT RESERVED

辦事處 OFFICE
主要工程管理處
MAJOR WORKS PROJECT
MANAGEMENT OFFICE

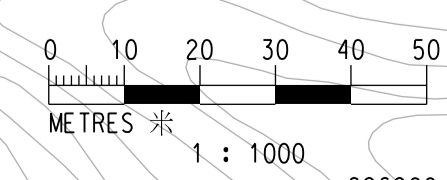

連接線
CUT LINE

連接圖則編號 284104/GZ/1016
SEE PLAN NO. 284104/GZ/1016

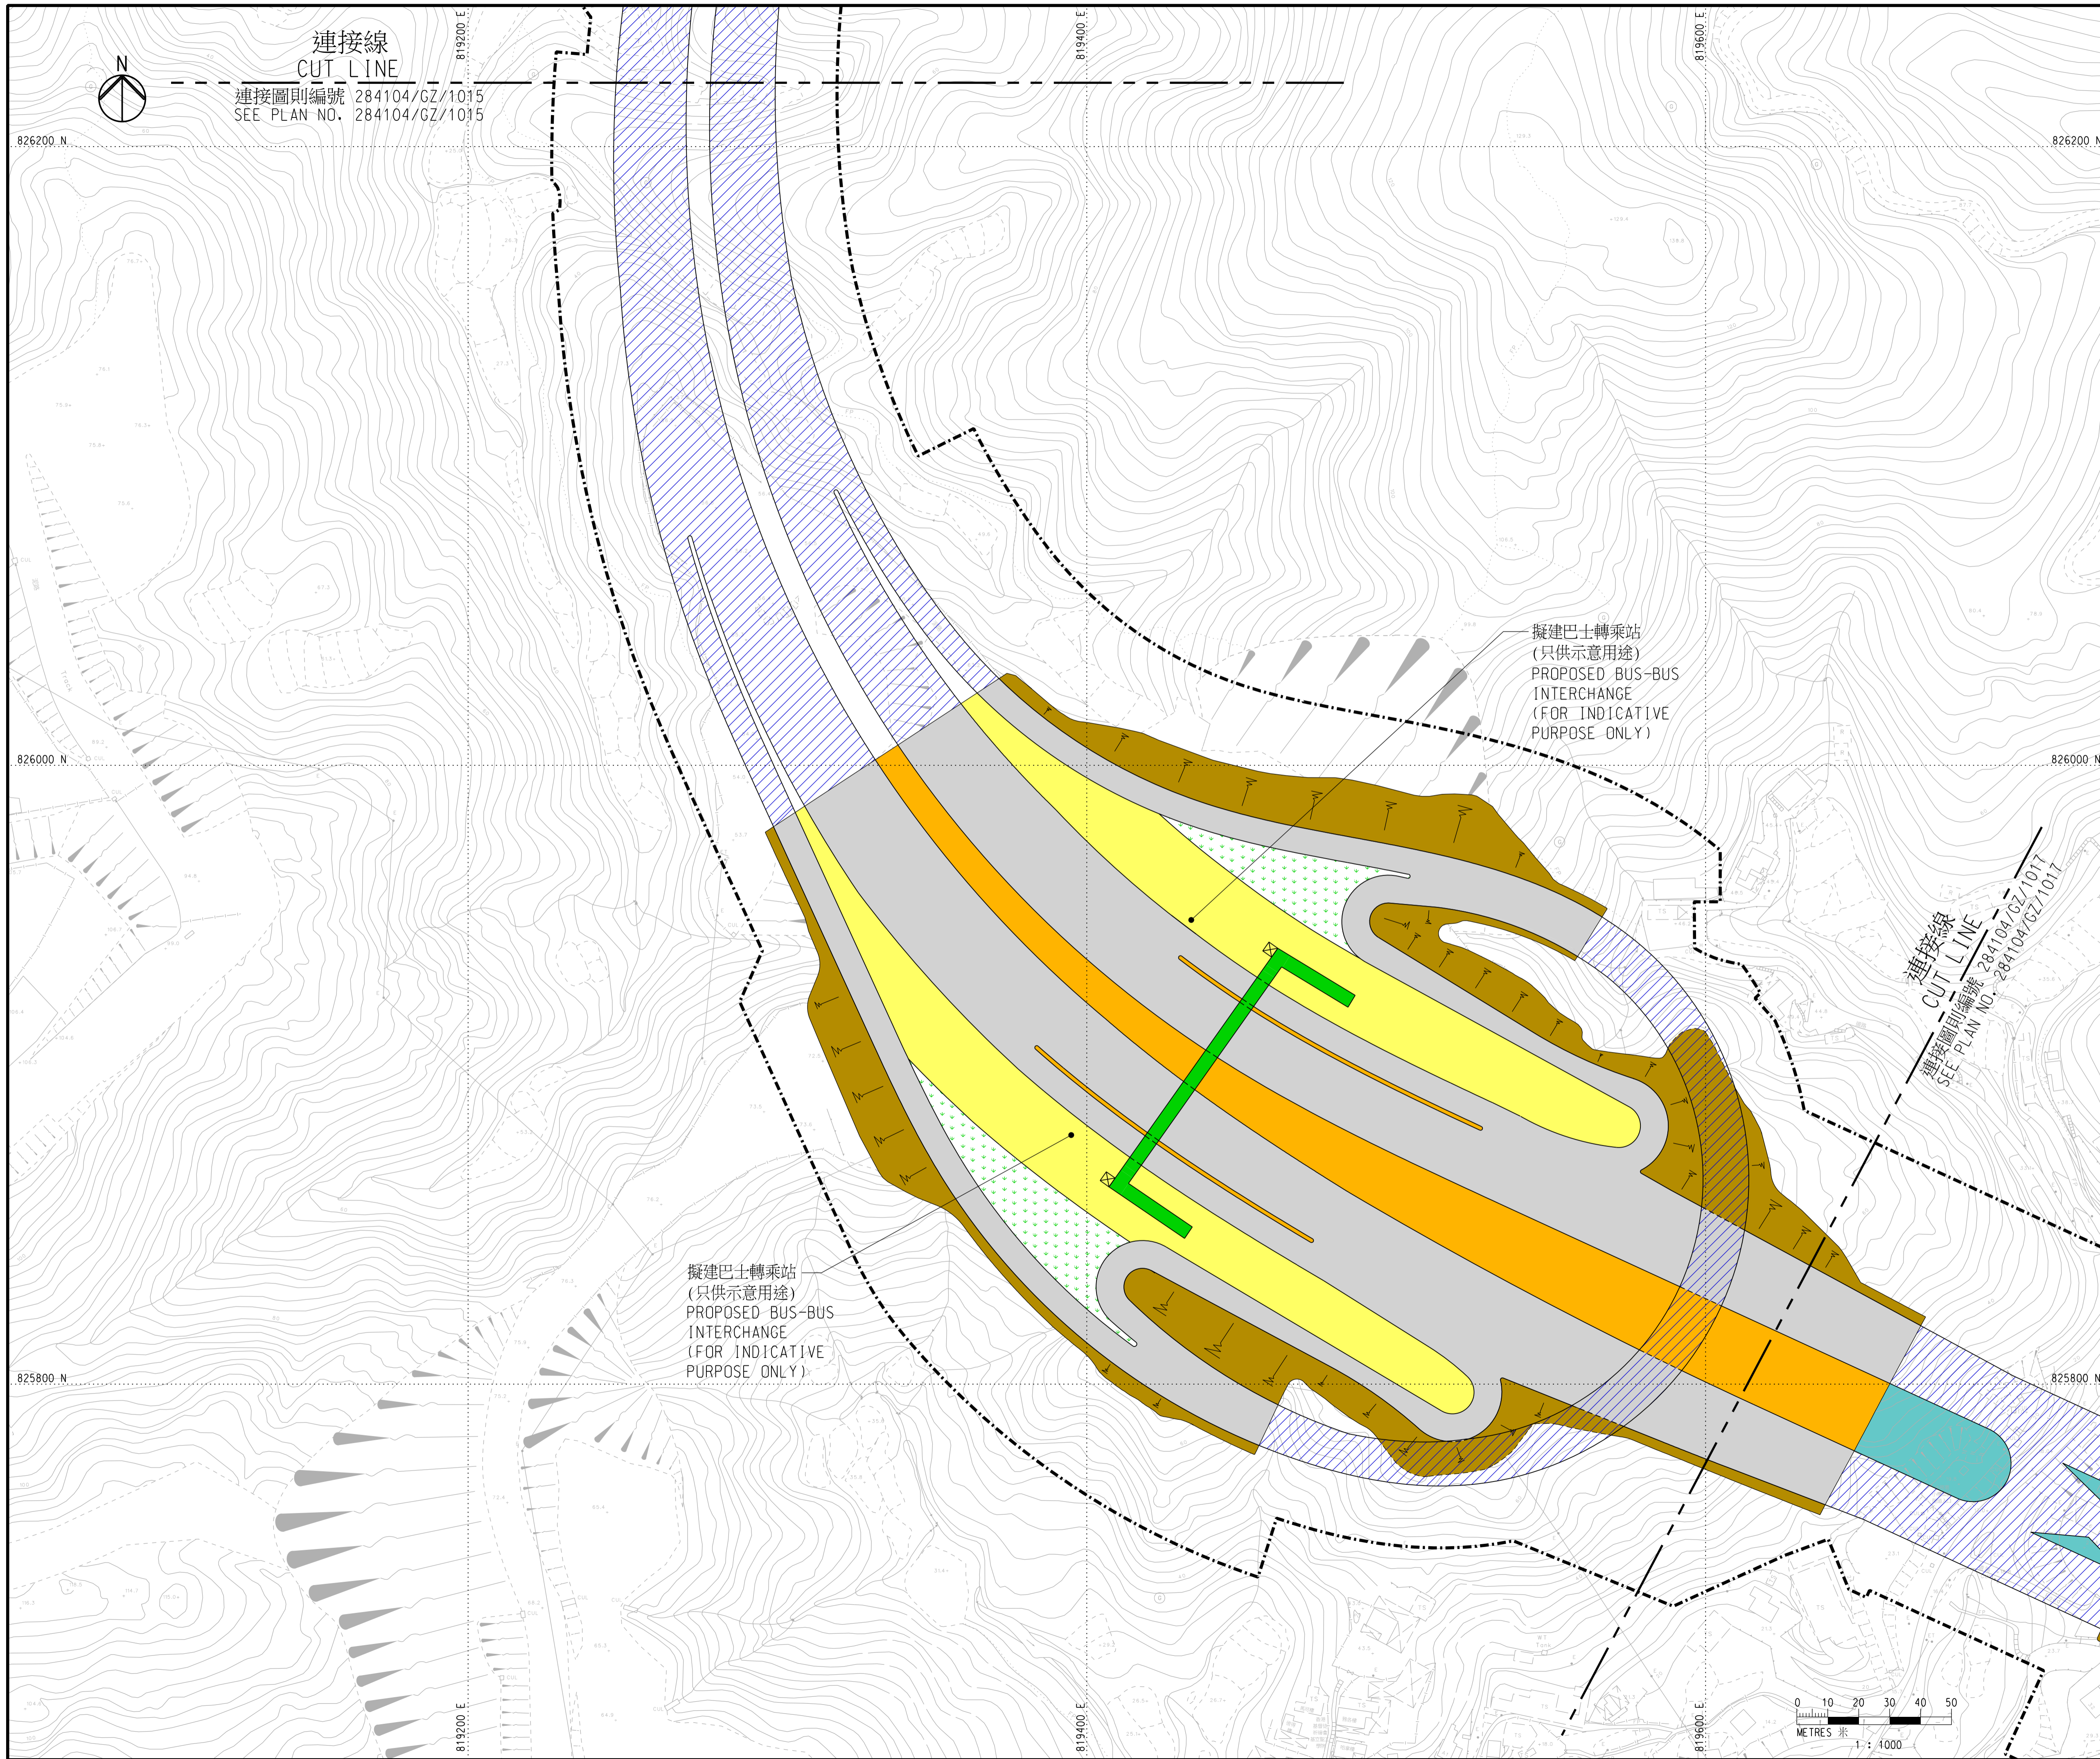

- 註釋:**
- 除另有指明外，所有量度以米為單位。
ALL DIMENSIONS ARE IN METRES UNLESS OTHERWISE SPECIFIED.
 - 所有水平均為約數，以米為單位，並在香港主水平基準以上。
ALL LEVELS ARE APPROXIMATE VALUES AND IN METRES ABOVE HONG KONG PRINCIPAL DATUM.
 - 如有需要，施工區界限內部份現有地面行車道、高架行車道、行人路/樓梯、美化市容地帶、地面中央分隔帶/安全島及高架中央分隔帶/安全島或會分階段暫時封閉。
SECTIONS OF THE EXISTING AT-GRADE CARRIAGEWAYS, ELEVATED CARRIAGEWAYS, FOOTPATHS/STAIRCASES, AMENITY AREAS, AT-GRADE CENTRAL RESERVES/REFUGE ISLANDS AND ELEVATED CENTRAL RESERVES/REFUGE ISLANDS WITHIN THE LIMIT OF WORKS AREA MAY BE TEMPORARILY CLOSED IN PHASES AS AND WHEN REQUIRED.
 - 如有需要，斜坡穩固工程或會在施工區界限內進行。
SLOPE STABILIZATION WORKS MAY BE CARRIED OUT WITHIN THE LIMIT OF WORKS AREA AS AND WHEN REQUIRED.
 - 如有需要，施工區界限內之現有海堤或會實施臨時保護及預防工作。
TEMPORARY PROTECTIVE AND PRECAUTIONARY WORKS MAY BE CARRIED OUT ON EXISTING SEAWALL WITHIN THE LIMIT OF WORKS AREA AS AND WHEN REQUIRED.
 - 圖例載於圖則第284104/GZ/LB號。
LEGEND IS SHOWN ON PLAN NO. 284104/GZ/LEG.

工程名稱 PROJECT TITLE
 工務計劃項目第6884TH號
 十一號幹線(元朗至北大嶼山段)
 PWP ITEM NO. 6884TH
 ROUTE 11 (SECTION BETWEEN
 YUEN LONG AND NORTH LANTAU)

圖則名稱 PLAN TITLE
 根據《道路(工程、使用及補償)條例》
 (第370章)而在憲報公布之圖則
 PLAN FOR GAZETTING UNDER ROADS
 (WORKS, USE AND COMPENSATION)
 ORDINANCE (CHAPTER 370)

圖則編號 PLAN NO.
 284104/GZ/1016


二十九張之第十六張
 SHEET 16 OF 29

比例 SCALE
 1:1000 @ A1

版權所有 COPYRIGHT RESERVED

辦事處 OFFICE
 主要工程管理處
 MAJOR WORKS PROJECT
 MANAGEMENT OFFICE



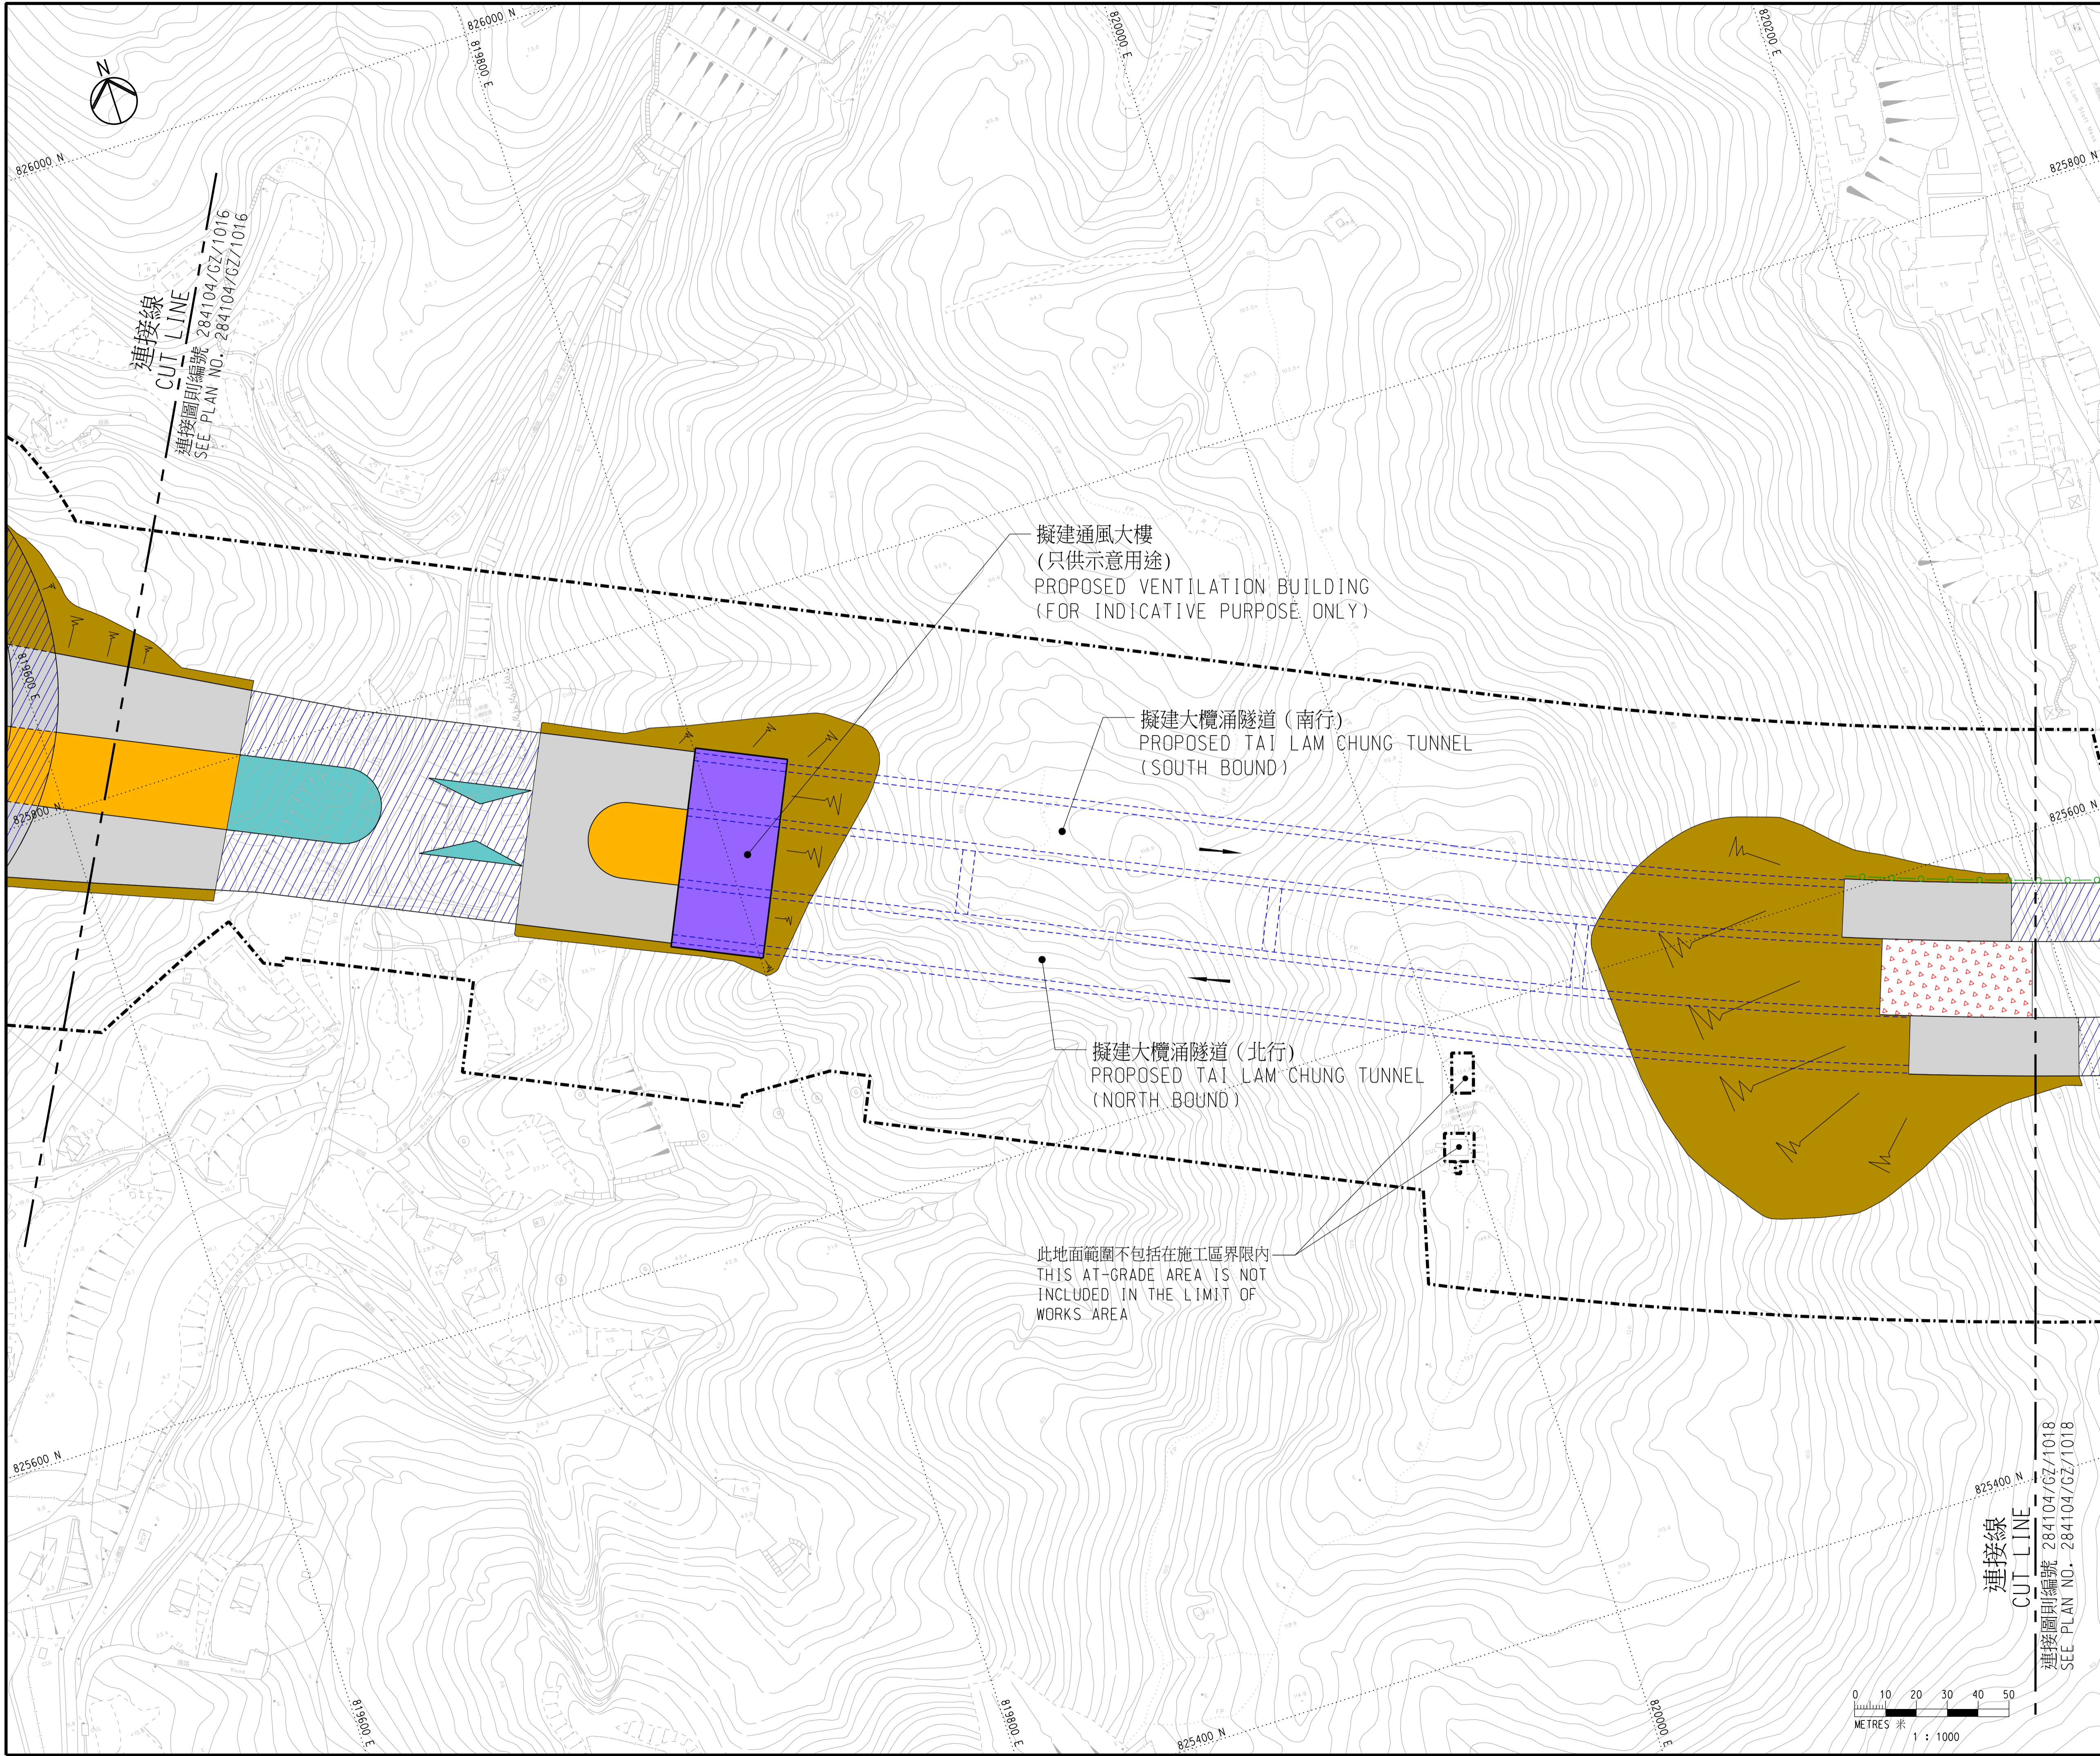

- 註釋:**
- 除另有指明外，所有量度以米為單位。
ALL DIMENSIONS ARE IN METRES UNLESS OTHERWISE SPECIFIED.
 - 所有水平均為約數，以米為單位，並在香港主水平基準以上。
ALL LEVELS ARE APPROXIMATE VALUES AND IN METRES ABOVE HONG KONG PRINCIPAL DATUM.
 - 如有需要，施工區界限內部份現有地面行車道、高架行車道、行人路/樓梯、美化市容地帶、地面中央分隔帶/安全島及高架中央分隔帶/安全島或會分階段暫時封閉。
SECTIONS OF THE EXISTING AT-GRADE CARRIAGEWAYS, ELEVATED CARRIAGEWAYS, FOOTPATHS/STAIRCASES, AMENITY AREAS, AT-GRADE CENTRAL RESERVES/REFUGE ISLANDS AND ELEVATED CENTRAL RESERVES/REFUGE ISLANDS WITHIN THE LIMIT OF WORKS AREA MAY BE TEMPORARILY CLOSED IN PHASES AS AND WHEN REQUIRED.
 - 如有需要，斜坡穩固工程或會在施工區界限內進行。
SLOPE STABILIZATION WORKS MAY BE CARRIED OUT WITHIN THE LIMIT OF WORKS AREA AS AND WHEN REQUIRED.
 - 如有需要，施工區界限內之現有海堤或會實施臨時保護及預防工作。
TEMPORARY PROTECTIVE AND PRECAUTIONARY WORKS MAY BE CARRIED OUT ON EXISTING SEAWALL WITHIN THE LIMIT OF WORKS AREA AS AND WHEN REQUIRED.
 - 圖例載於圖則第284104/GZ/LB號。
LEGEND IS SHOWN ON PLAN NO. 284104/GZ/LEG.

工程名稱 PROJECT TITLE
 工務計劃項目第6884TH號
 十一號幹線(元朗至北大嶼山段)
 PWP ITEM NO. 6884TH
 ROUTE 11 (SECTION BETWEEN
 YUEN LONG AND NORTH LANTAU)

圖則名稱 PLAN TITLE
 根據《道路(工程、使用及補償)條例》
 (第370章)而在憲報公布之圖則
 PLAN FOR GAZETTING UNDER ROADS
 (WORKS, USE AND COMPENSATION)
 ORDINANCE (CHAPTER 370)


圖則編號 PLAN NO.
 284104/GZ/1017


二十九張之第十七張
 SHEET 17 OF 29

比例 SCALE
 1:1000 @ A1

版權所有 COPYRIGHT RESERVED

辦事處 OFFICE
 主要工程管理處
 MAJOR WORKS PROJECT
 MANAGEMENT OFFICE

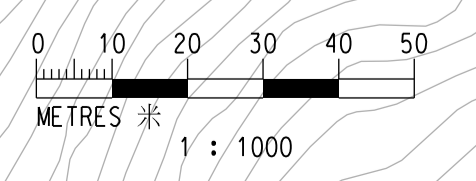

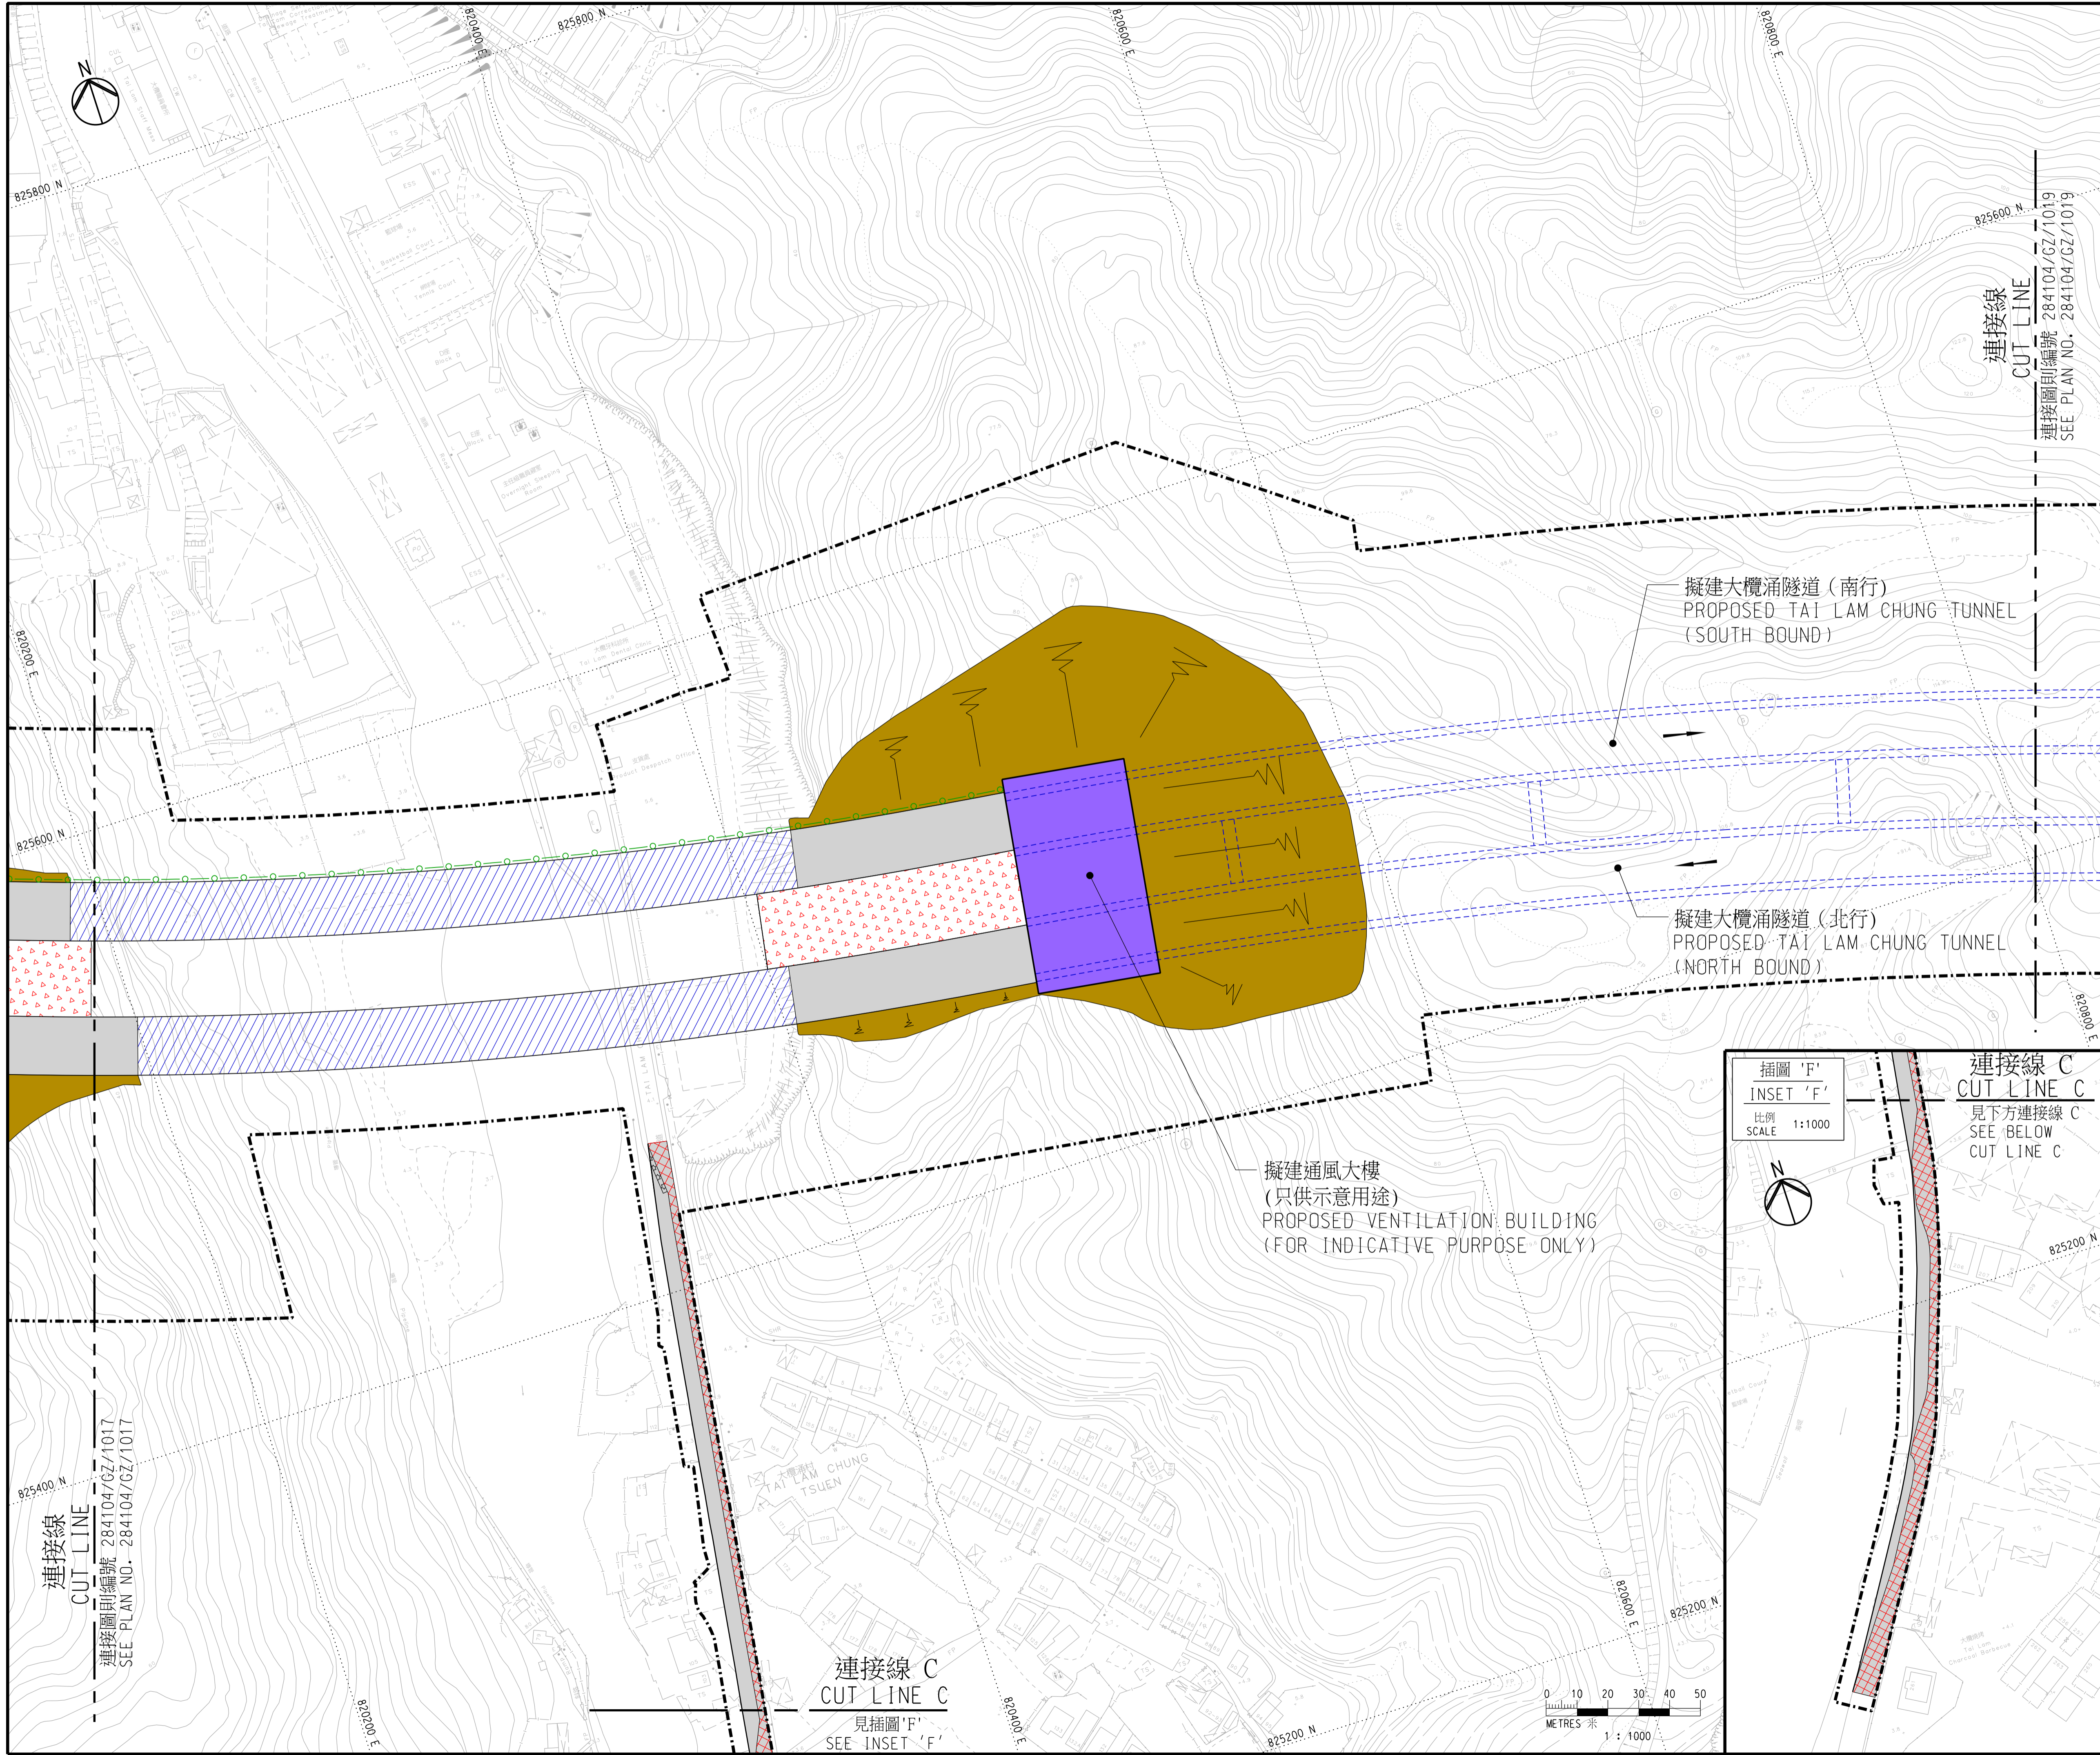

- 註釋:
- 除另有指明外，所有量度以米為單位。
ALL DIMENSIONS ARE IN METRES UNLESS OTHERWISE SPECIFIED.
 - 所有水平均為約數，以米為單位，並在香港主水平基準以上。
ALL LEVELS ARE APPROXIMATE VALUES AND IN METRES ABOVE HONG KONG PRINCIPAL DATUM.
 - 如有需要，施工區界限內部份現有地面行車道、高架行車道、行人路/樓梯、美化市容地帶、地面中央分隔帶/安全島及高架中央分隔帶/安全島或會分階段暫時封閉。
SECTIONS OF THE EXISTING AT-GRADE CARRIAGeways, ELEVATED CARRIAGeways, FOOTPATHS/STAIRCASES, AMENITY AREAS, AT-GRADE CENTRAL RESERVES/REFUGE ISLANDS AND ELEVATED CENTRAL RESERVES/REFUGE ISLANDS WITHIN THE LIMIT OF WORKS AREA MAY BE TEMPORARILY CLOSED IN PHASES AS AND WHEN REQUIRED.
 - 如有需要，斜坡穩固工程或會在施工區界限內進行。
SLOPE STABILIZATION WORKS MAY BE CARRIED OUT WITHIN THE LIMIT OF WORKS AREA AS AND WHEN REQUIRED.
 - 如有需要，施工區界限內之現有海堤或會實施臨時保護及預防工作。
TEMPORARY PROTECTIVE AND PRECAUTIONARY WORKS MAY BE CARRIED OUT ON EXISTING SEAWALL WITHIN THE LIMIT OF WORKS AREA AS AND WHEN REQUIRED.
 - 圖例載於圖則第284104/GZ/LB號。
LEGEND IS SHOWN ON PLAN NO. 284104/GZ/LEG.

擬建大欖涌隧道 (南行)
PROPOSED TAI LAM CHUNG TUNNEL
(SOUTH BOUND)

擬建大欖涌隧道 (北行)
PROPOSED TAI LAM CHUNG TUNNEL
(NORTH BOUND)

擬建通風大樓
(只供示意用途)
PROPOSED VENTILATION BUILDING
(FOR INDICATIVE PURPOSE ONLY)

插圖 'F'
INSET 'F'
比例 1:1000
SCALE

連接線 C
CUT LINE C
見下方連接線 C
SEE BELOW
CUT LINE C

工程名稱 PROJECT TITLE
工務計劃項目第6884TH號
十一號幹線 (元朗至北大嶼山段)
PWP ITEM NO. 6884TH
ROUTE 11 (SECTION BETWEEN
YUEN LONG AND NORTH LANTAU)

圖則名稱 PLAN TITLE
根據《道路(工程、使用及補償)條例》
(第370章)而在憲報公布之圖則
PLAN FOR GAZETTING UNDER ROADS
(WORKS, USE AND COMPENSATION)
ORDINANCE (CHAPTER 370)

圖則編號 PLAN NO.
284104/GZ/1018


二十九張之第十八張
SHEET 18 OF 29

比例 SCALE
1:1000 @ A1

版權所有 COPYRIGHT RESERVED

辦事處 OFFICE
主要工程管理處
MAJOR WORKS PROJECT
MANAGEMENT OFFICE



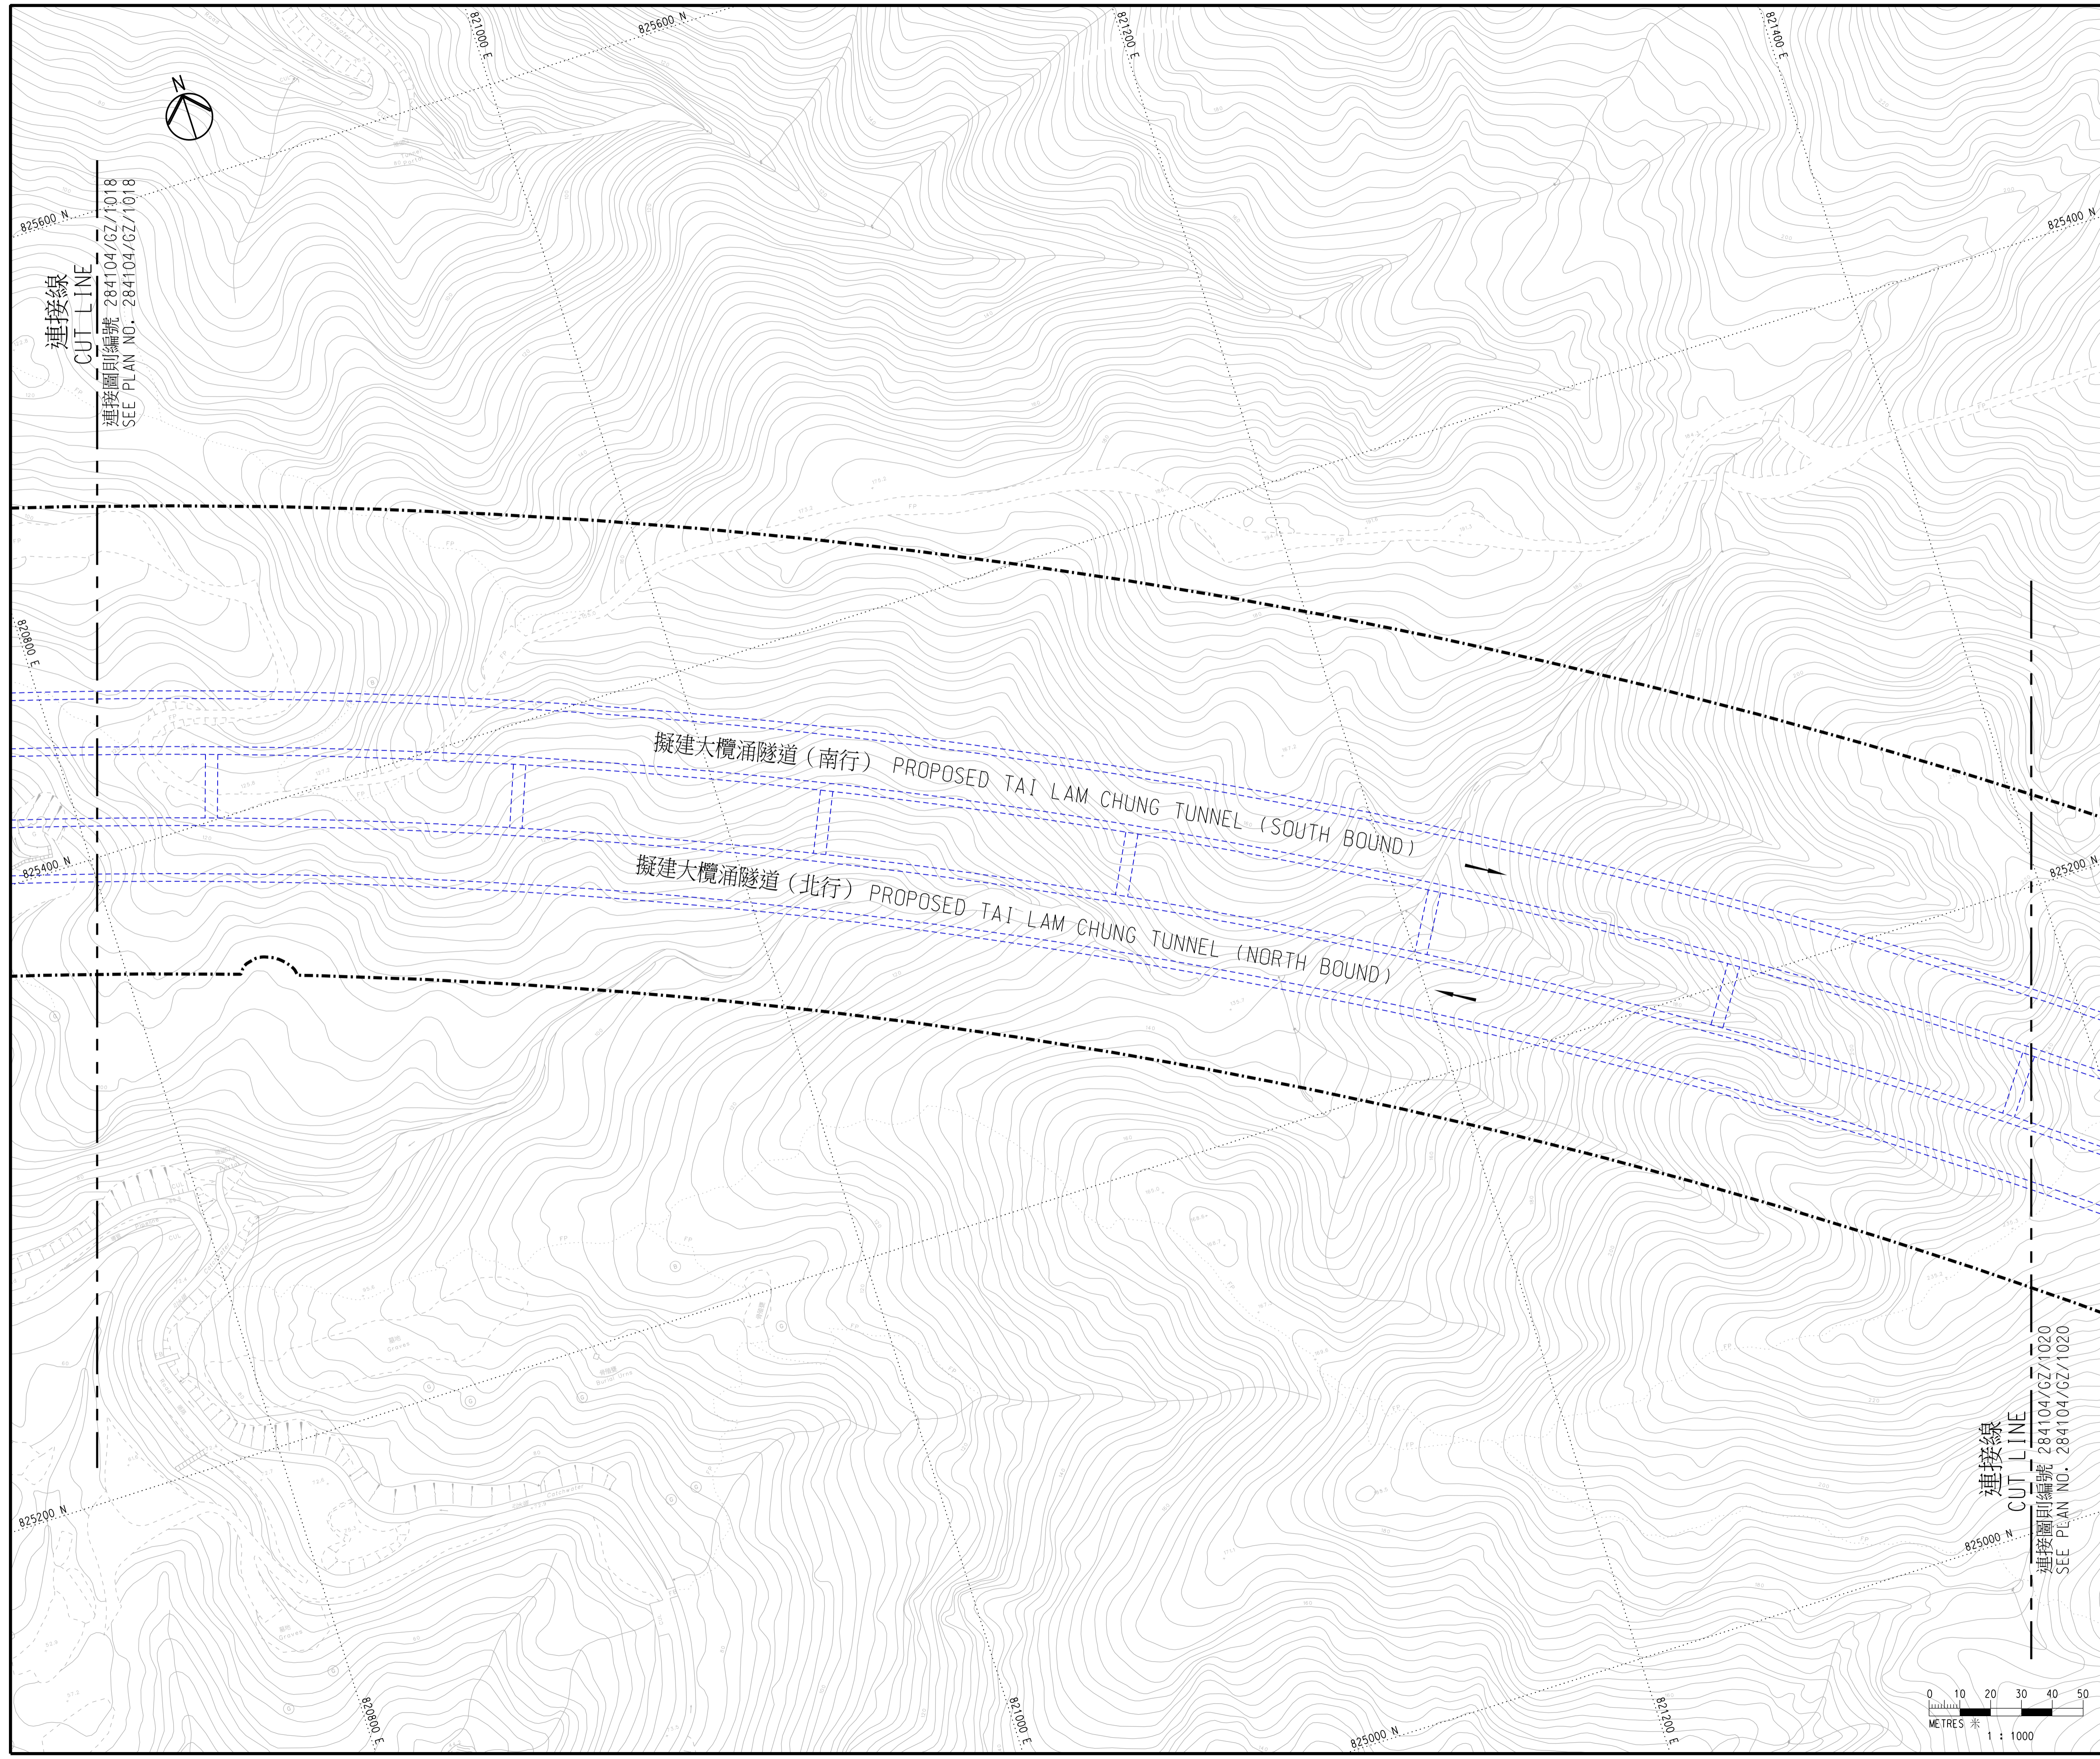

- 註釋:
- 除另有指明外，所有量度以米為單位。
ALL DIMENSIONS ARE IN METRES UNLESS OTHERWISE SPECIFIED.
 - 所有水平均為約數，以米為單位，並在香港主水平基準以上。
ALL LEVELS ARE APPROXIMATE VALUES AND IN METRES ABOVE HONG KONG PRINCIPAL DATUM.
 - 如有需要，施工區界限內部份現有地面行車道、高架行車道、行人路/樓梯、美化市容地帶、地面中央分隔帶/安全島及高架中央分隔帶/安全島或會分階段暫時封閉。
SECTIONS OF THE EXISTING AT-GRADE CARRIAGEWAYS, ELEVATED CARRIAGEWAYS, FOOTPATHS/STAIRCASES, AMENITY AREAS, AT-GRADE CENTRAL RESERVES/REFUGE ISLANDS AND ELEVATED CENTRAL RESERVES/REFUGE ISLANDS WITHIN THE LIMIT OF WORKS AREA MAY BE TEMPORARILY CLOSED IN PHASES AS AND WHEN REQUIRED.
 - 如有需要，斜坡穩固工程或會在施工區界限內進行。
SLOPE STABILIZATION WORKS MAY BE CARRIED OUT WITHIN THE LIMIT OF WORKS AREA AS AND WHEN REQUIRED.
 - 如有需要，施工區界限內之現有海堤或會實施臨時保護及預防工作。
TEMPORARY PROTECTIVE AND PRECAUTIONARY WORKS MAY BE CARRIED OUT ON EXISTING SEAWALL WITHIN THE LIMIT OF WORKS AREA AS AND WHEN REQUIRED.
 - 圖例載於圖則第284104/GZ/LB號。
LEGEND IS SHOWN ON PLAN NO. 284104/GZ/LEG.

連接線
CUT LINE
圖則編號 284104/GZ/1018
SEE PLAN NO. 284104/GZ/1018

連接線
CUT LINE
圖則編號 284104/GZ/1020
SEE PLAN NO. 284104/GZ/1020

工程名稱 PROJECT TITLE
工務計劃項目第6884TH號
十一號幹線(元朗至北大嶼山段)
PWP ITEM NO. 6884TH
ROUTE 11 (SECTION BETWEEN
YUEN LONG AND NORTH LANTAU)


圖則名稱 PLAN TITLE
根據《道路(工程、使用及補償)條例》
(第370章)而在憲報公布之圖則
PLAN FOR GAZETTING UNDER ROADS
(WORKS, USE AND COMPENSATION)
ORDINANCE (CHAPTER 370)

二十九張之第十九張
SHEET 19 OF 29


圖則編號 PLAN NO.
284104/GZ/1019
比例 SCALE
1:1000 @ A1

版權所有 COPYRIGHT RESERVED

辦事處 OFFICE
主要工程管理處
MAJOR WORKS PROJECT
MANAGEMENT OFFICE

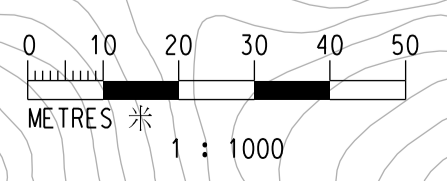

路政署
HIGHWAYS DEPARTMENT

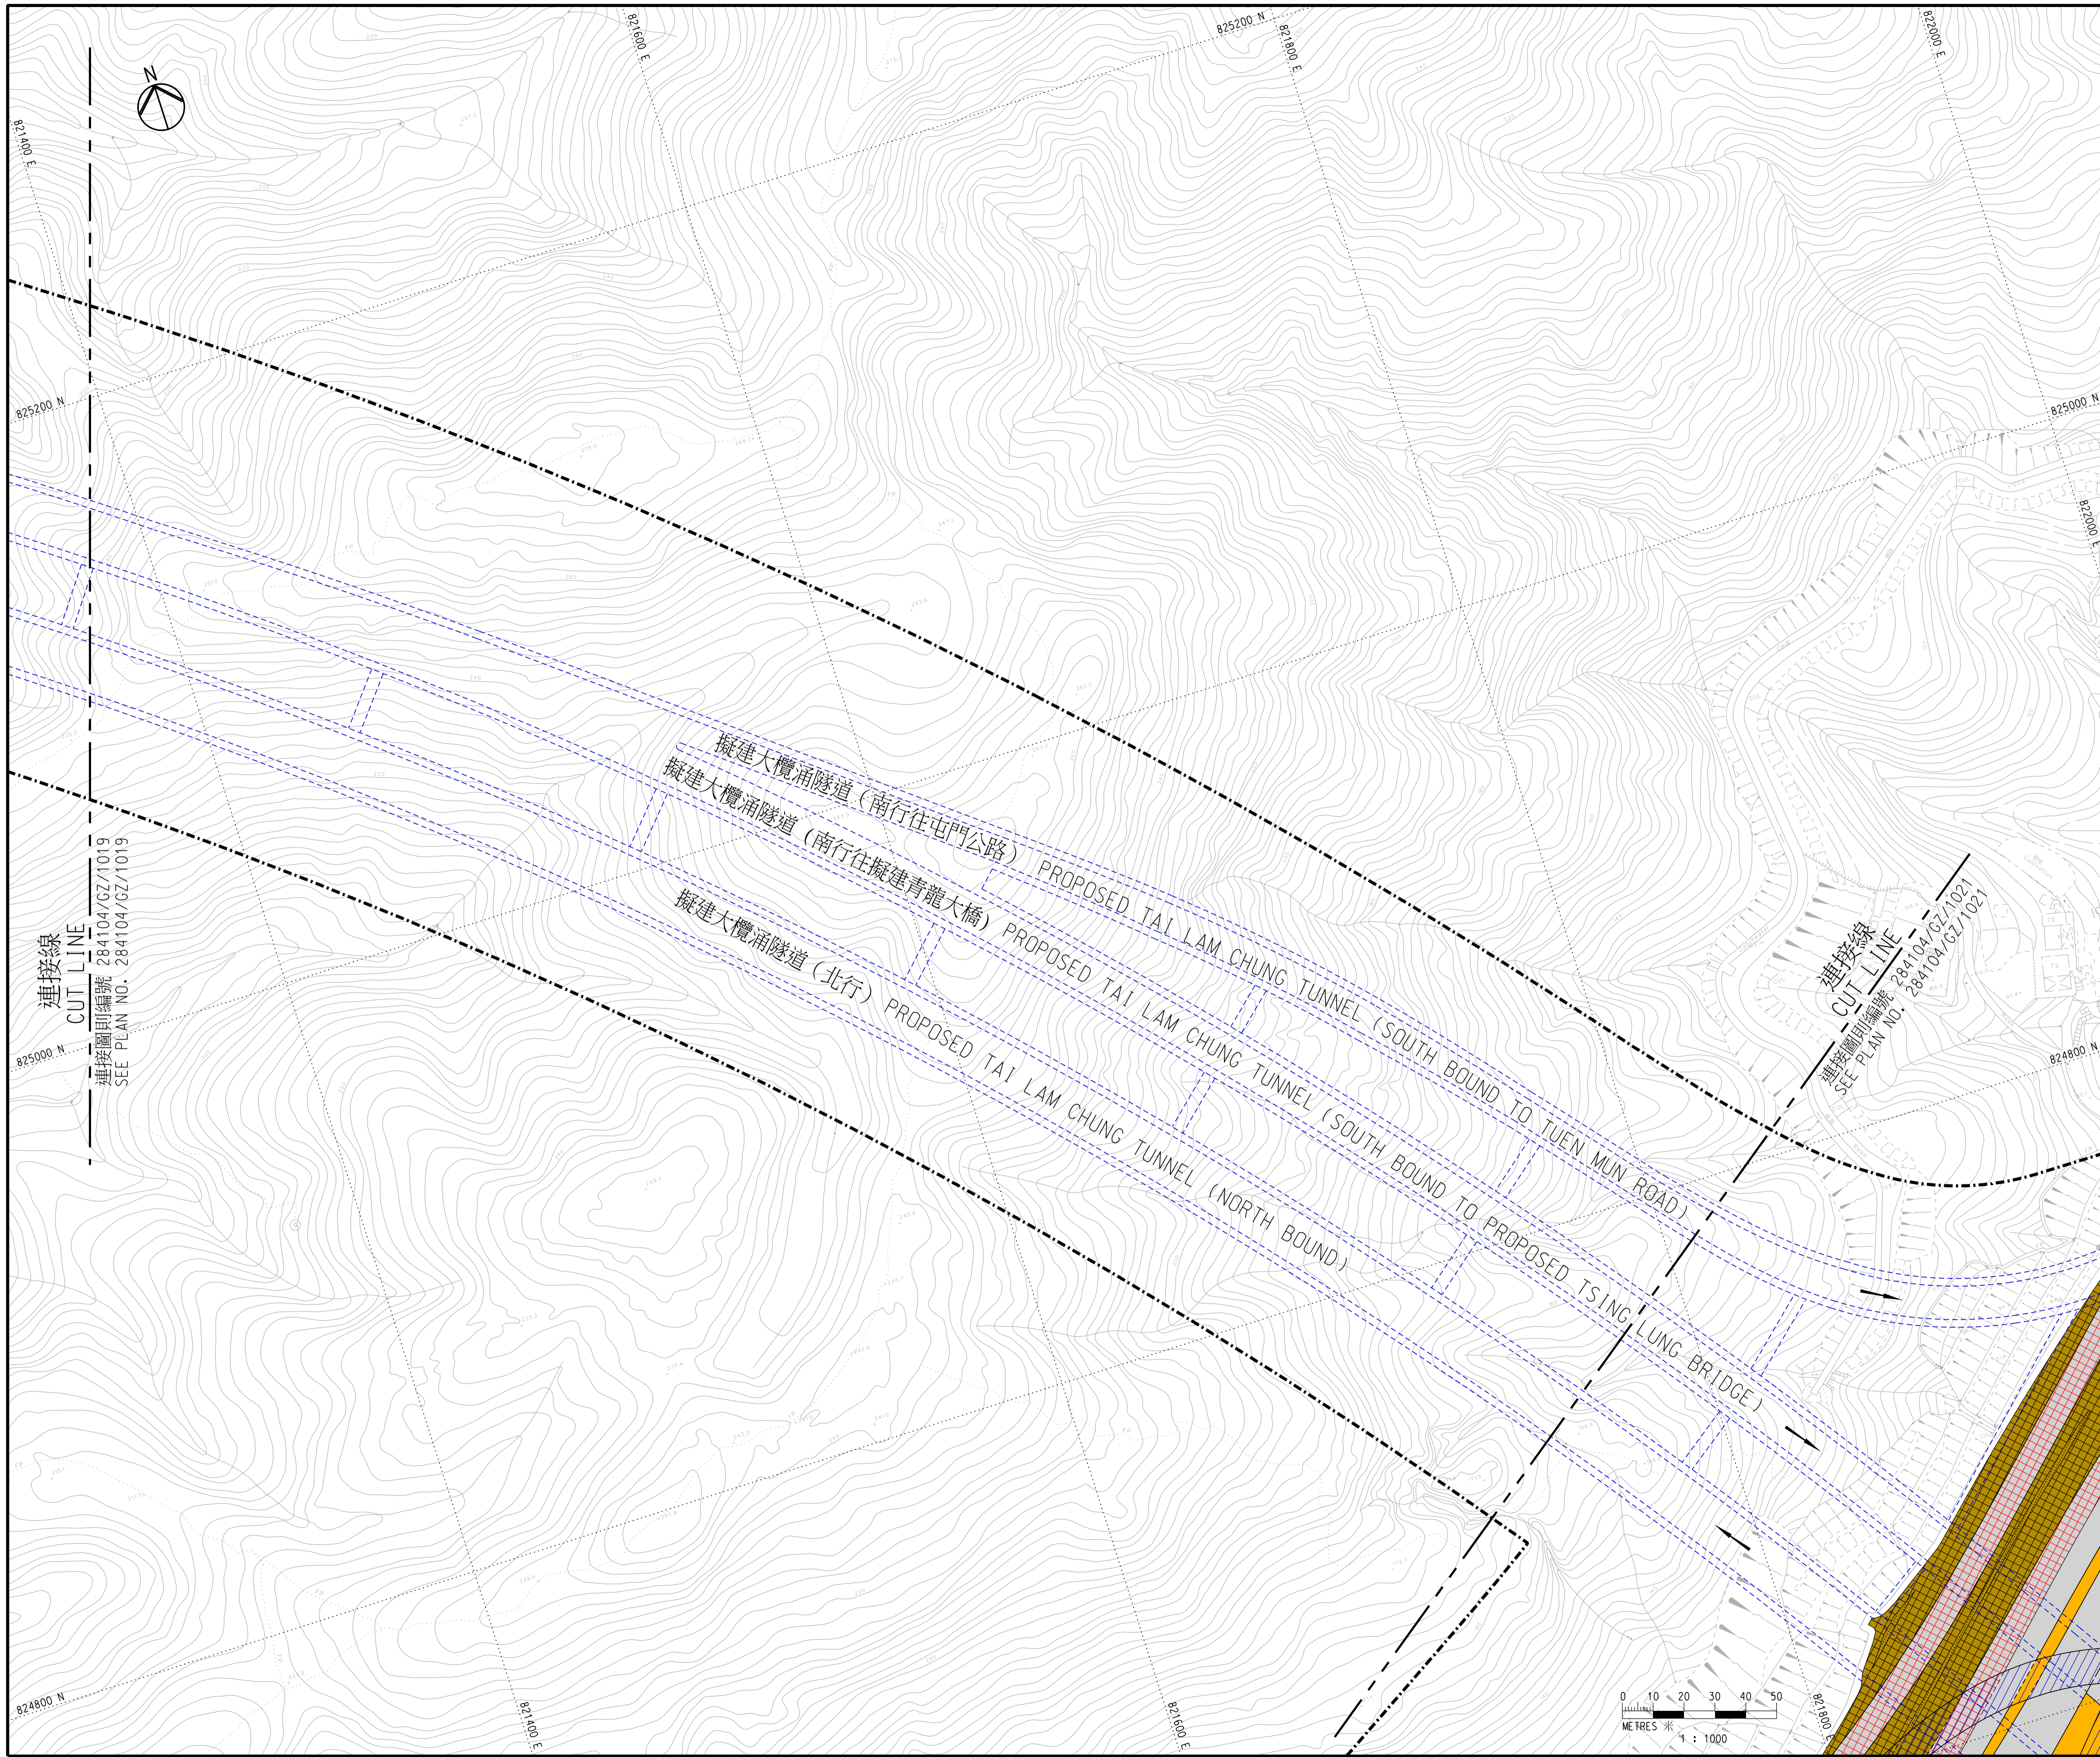

- 註釋:
- 除另有指明外，所有量度以米為單位。
ALL DIMENSIONS ARE IN METRES UNLESS OTHERWISE SPECIFIED.
 - 所有水平均為約數，以米為單位，並在香港主水平基準以上。
ALL LEVELS ARE APPROXIMATE VALUES AND IN METRES ABOVE HONG KONG PRINCIPAL DATUM.
 - 如有需要，施工區界限內部份現有地面行車道、高架行車道、行人路/樓梯、美化市容地帶、地面中央分隔帶/安全島及高架中央分隔帶/安全島或會分階段暫時封閉。
SECTIONS OF THE EXISTING AT-GRADE CARRIAGEWAYS, ELEVATED CARRIAGEWAYS, FOOTPATHS/STAIRCASES, AMENITY AREAS, AT-GRADE CENTRAL RESERVES/REFUGE ISLANDS AND ELEVATED CENTRAL RESERVES/REFUGE ISLANDS WITHIN THE LIMIT OF WORKS AREA MAY BE TEMPORARILY CLOSED IN PHASES AS AND WHEN REQUIRED.
 - 如有需要，斜坡穩固工程或會在施工區界限內進行。
SLOPE STABILIZATION WORKS MAY BE CARRIED OUT WITHIN THE LIMIT OF WORKS AREA AS AND WHEN REQUIRED.
 - 如有需要，施工區界限內之現有海堤或會實施臨時保護及預防工作。
TEMPORARY PROTECTIVE AND PRECAUTIONARY WORKS MAY BE CARRIED OUT ON EXISTING SEAWALL WITHIN THE LIMIT OF WORKS AREA AS AND WHEN REQUIRED.
 - 圖例載於圖則第284104/GZ/LEG。
LEGEND IS SHOWN ON PLAN NO. 284104/GZ/LEG.

連接線
CUT LINE
擬建圖則編號 284104/GZ/1019
SEE PLAN NO. 284104/GZ/1019

連接線
CUT LINE
擬建圖則編號 284104/GZ/1021
SEE PLAN NO. 284104/GZ/1021

工程名稱 PROJECT TITLE
工務計劃項目第6884TH號
十一號幹線(元朗至北大嶼山段)
PWP ITEM NO. 6884TH
ROUTE 11 (SECTION BETWEEN
YUEN LONG AND NORTH LANTAU)


圖則名稱 PLAN TITLE
根據《道路(工程、使用及補償)條例》
(第370章)而在憲報公布之圖則
PLAN FOR GAZETTING UNDER ROADS
(WORKS, USE AND COMPENSATION)
ORDINANCE (CHAPTER 370)


二十九張之第二十張
SHEET 20 OF 29

圖則編號 PLAN NO.
284104/GZ/1020
比例 SCALE
1:1000 @ A1

版權所有 COPYRIGHT RESERVED

辦事處 OFFICE
主要工程管理處
MAJOR WORKS PROJECT
MANAGEMENT OFFICE

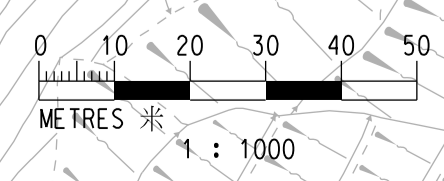

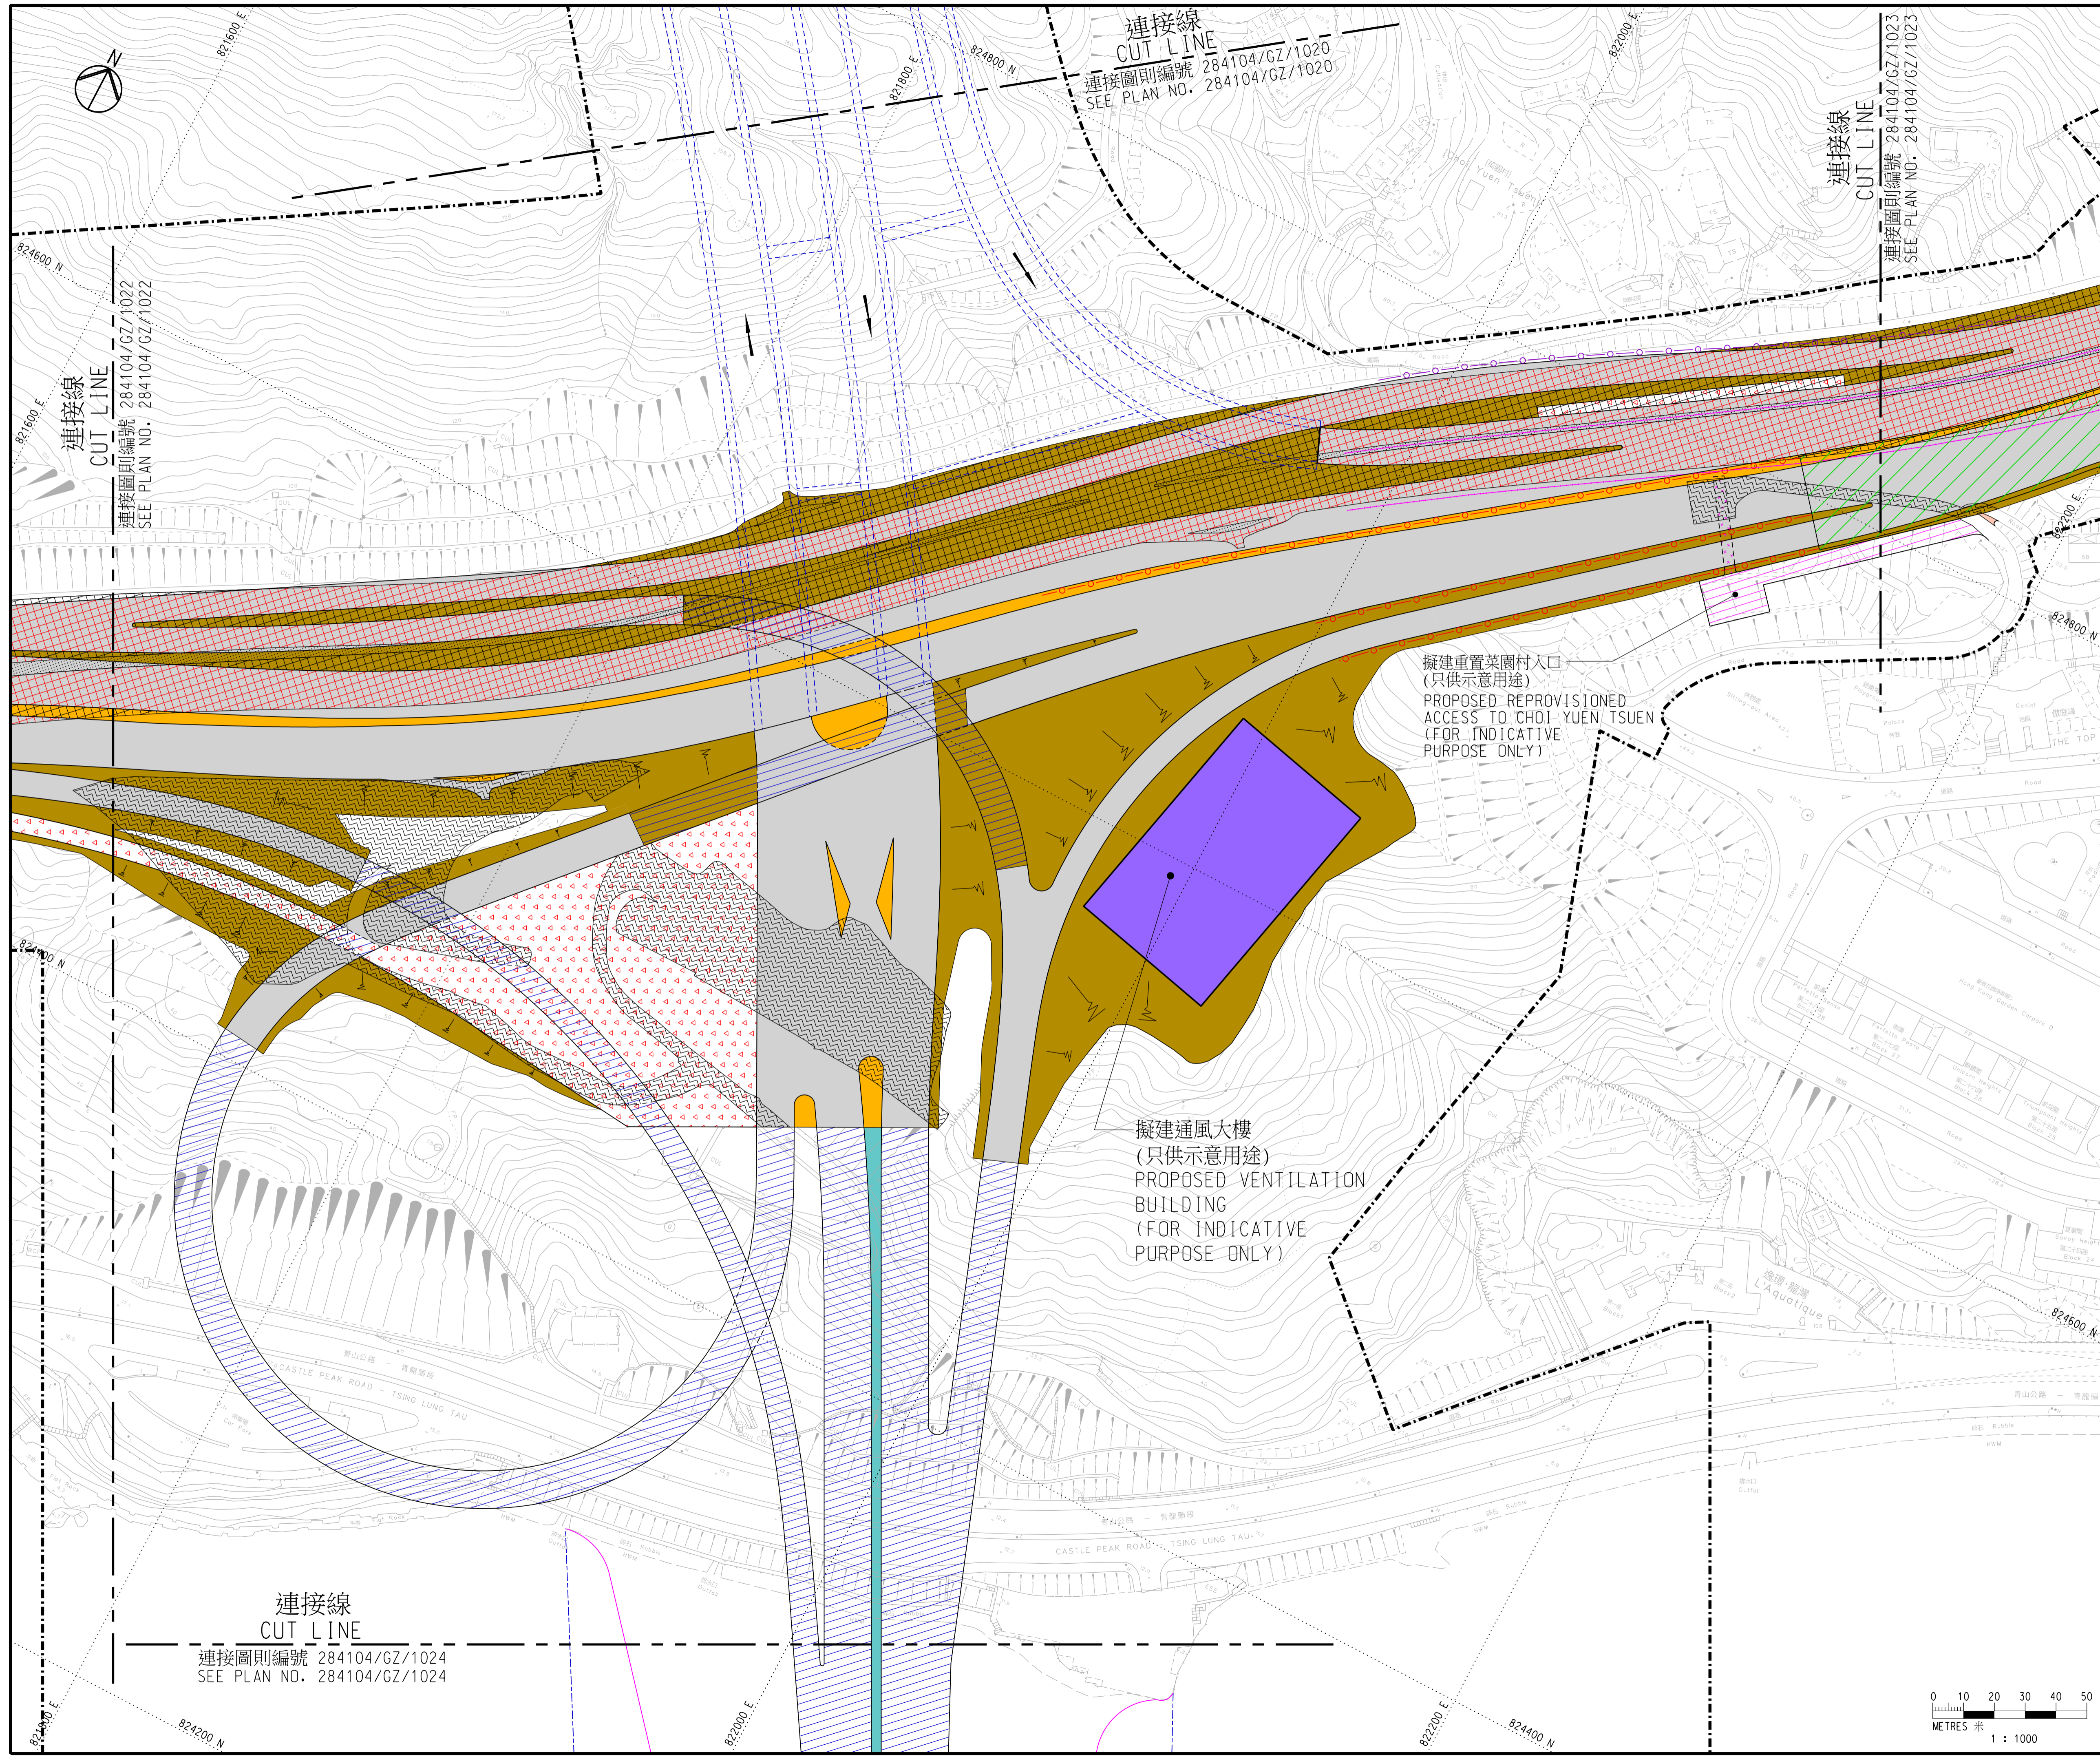

連接線
CUT LINE
連接圖則編號 284104/GZ/1020
SEE PLAN NO. 284104/GZ/1020

連接線
CUT LINE
連接圖則編號 284104/GZ/1023
SEE PLAN NO. 284104/GZ/1023

連接線
CUT LINE
連接圖則編號 284104/GZ/1022
SEE PLAN NO. 284104/GZ/1022

擬建重置菜園村入口
(只供示意用途)
PROPOSED REPROVISIONED
ACCESS TO CHOI YUEN TSUEN
(FOR INDICATIVE
PURPOSE ONLY)

擬建通風大樓
(只供示意用途)
PROPOSED VENTILATION
BUILDING
(FOR INDICATIVE
PURPOSE ONLY)

連接線
CUT LINE
連接圖則編號 284104/GZ/1024
SEE PLAN NO. 284104/GZ/1024

- 註釋:
NOTES:
- 除另有指明外，所有量度以米為單位。
ALL DIMENSIONS ARE IN METRES UNLESS OTHERWISE SPECIFIED.
 - 所有水平均為約數，以米為單位，並在香港主水平基準以上。
ALL LEVELS ARE APPROXIMATE VALUES AND IN METRES ABOVE HONG KONG PRINCIPAL DATUM.
 - 如有需要，施工區界限內部份現有地面行車道、高架行車道、行人路/樓梯、美化市容地帶、地面中央分隔帶/安全島及高架中央分隔帶/安全島或會分階段暫時封閉。
SECTIONS OF THE EXISTING AT-GRADE CARRIAGEWAYS, ELEVATED CARRIAGEWAYS, FOOTPATHS/STAIRCASES, AMENITY AREAS, AT-GRADE CENTRAL RESERVES/REFUGE ISLANDS AND ELEVATED CENTRAL RESERVES/REFUGE ISLANDS WITHIN THE LIMIT OF WORKS AREA MAY BE TEMPORARILY CLOSED IN PHASES AS AND WHEN REQUIRED.
 - 如有需要，斜坡穩固工程或會在施工區界限內進行。
SLOPE STABILIZATION WORKS MAY BE CARRIED OUT WITHIN THE LIMIT OF WORKS AREA AS AND WHEN REQUIRED.
 - 如有需要，施工區界限內之現有海堤或會實施臨時保護及預防工作。
TEMPORARY PROTECTIVE AND PRECAUTIONARY WORKS MAY BE CARRIED OUT ON EXISTING SEAWALL WITHIN THE LIMIT OF WORKS AREA AS AND WHEN REQUIRED.
 - 圖例載於圖則第284104/GZ/LB號。
LEGEND IS SHOWN ON PLAN NO. 284104/GZ/LEG.

工程名稱 PROJECT TITLE
工務計劃項目第6884TH號
十一號幹線(元朗至北大嶼山段)
PWP ITEM NO. 6884TH
ROUTE 11 (SECTION BETWEEN
YUEN LONG AND NORTH LANTAU)

圖則名稱 PLAN TITLE
根據《道路(工程、使用及補償)條例》
(第370章)而在憲報公布之圖則
PLAN FOR GAZETTING UNDER ROADS
(WORKS, USE AND COMPENSATION)
ORDINANCE (CHAPTER 370)


二十九張之第二十一張
SHEET 21 OF 29

圖則編號 PLAN NO.
284104/GZ/1021


比例 SCALE
1:1000 @ A1

版權所有 COPYRIGHT RESERVED

辦事處 OFFICE
主要工程管理處
MAJOR WORKS PROJECT
MANAGEMENT OFFICE

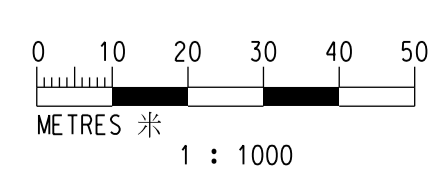

路政署
HIGHWAYS DEPARTMENT

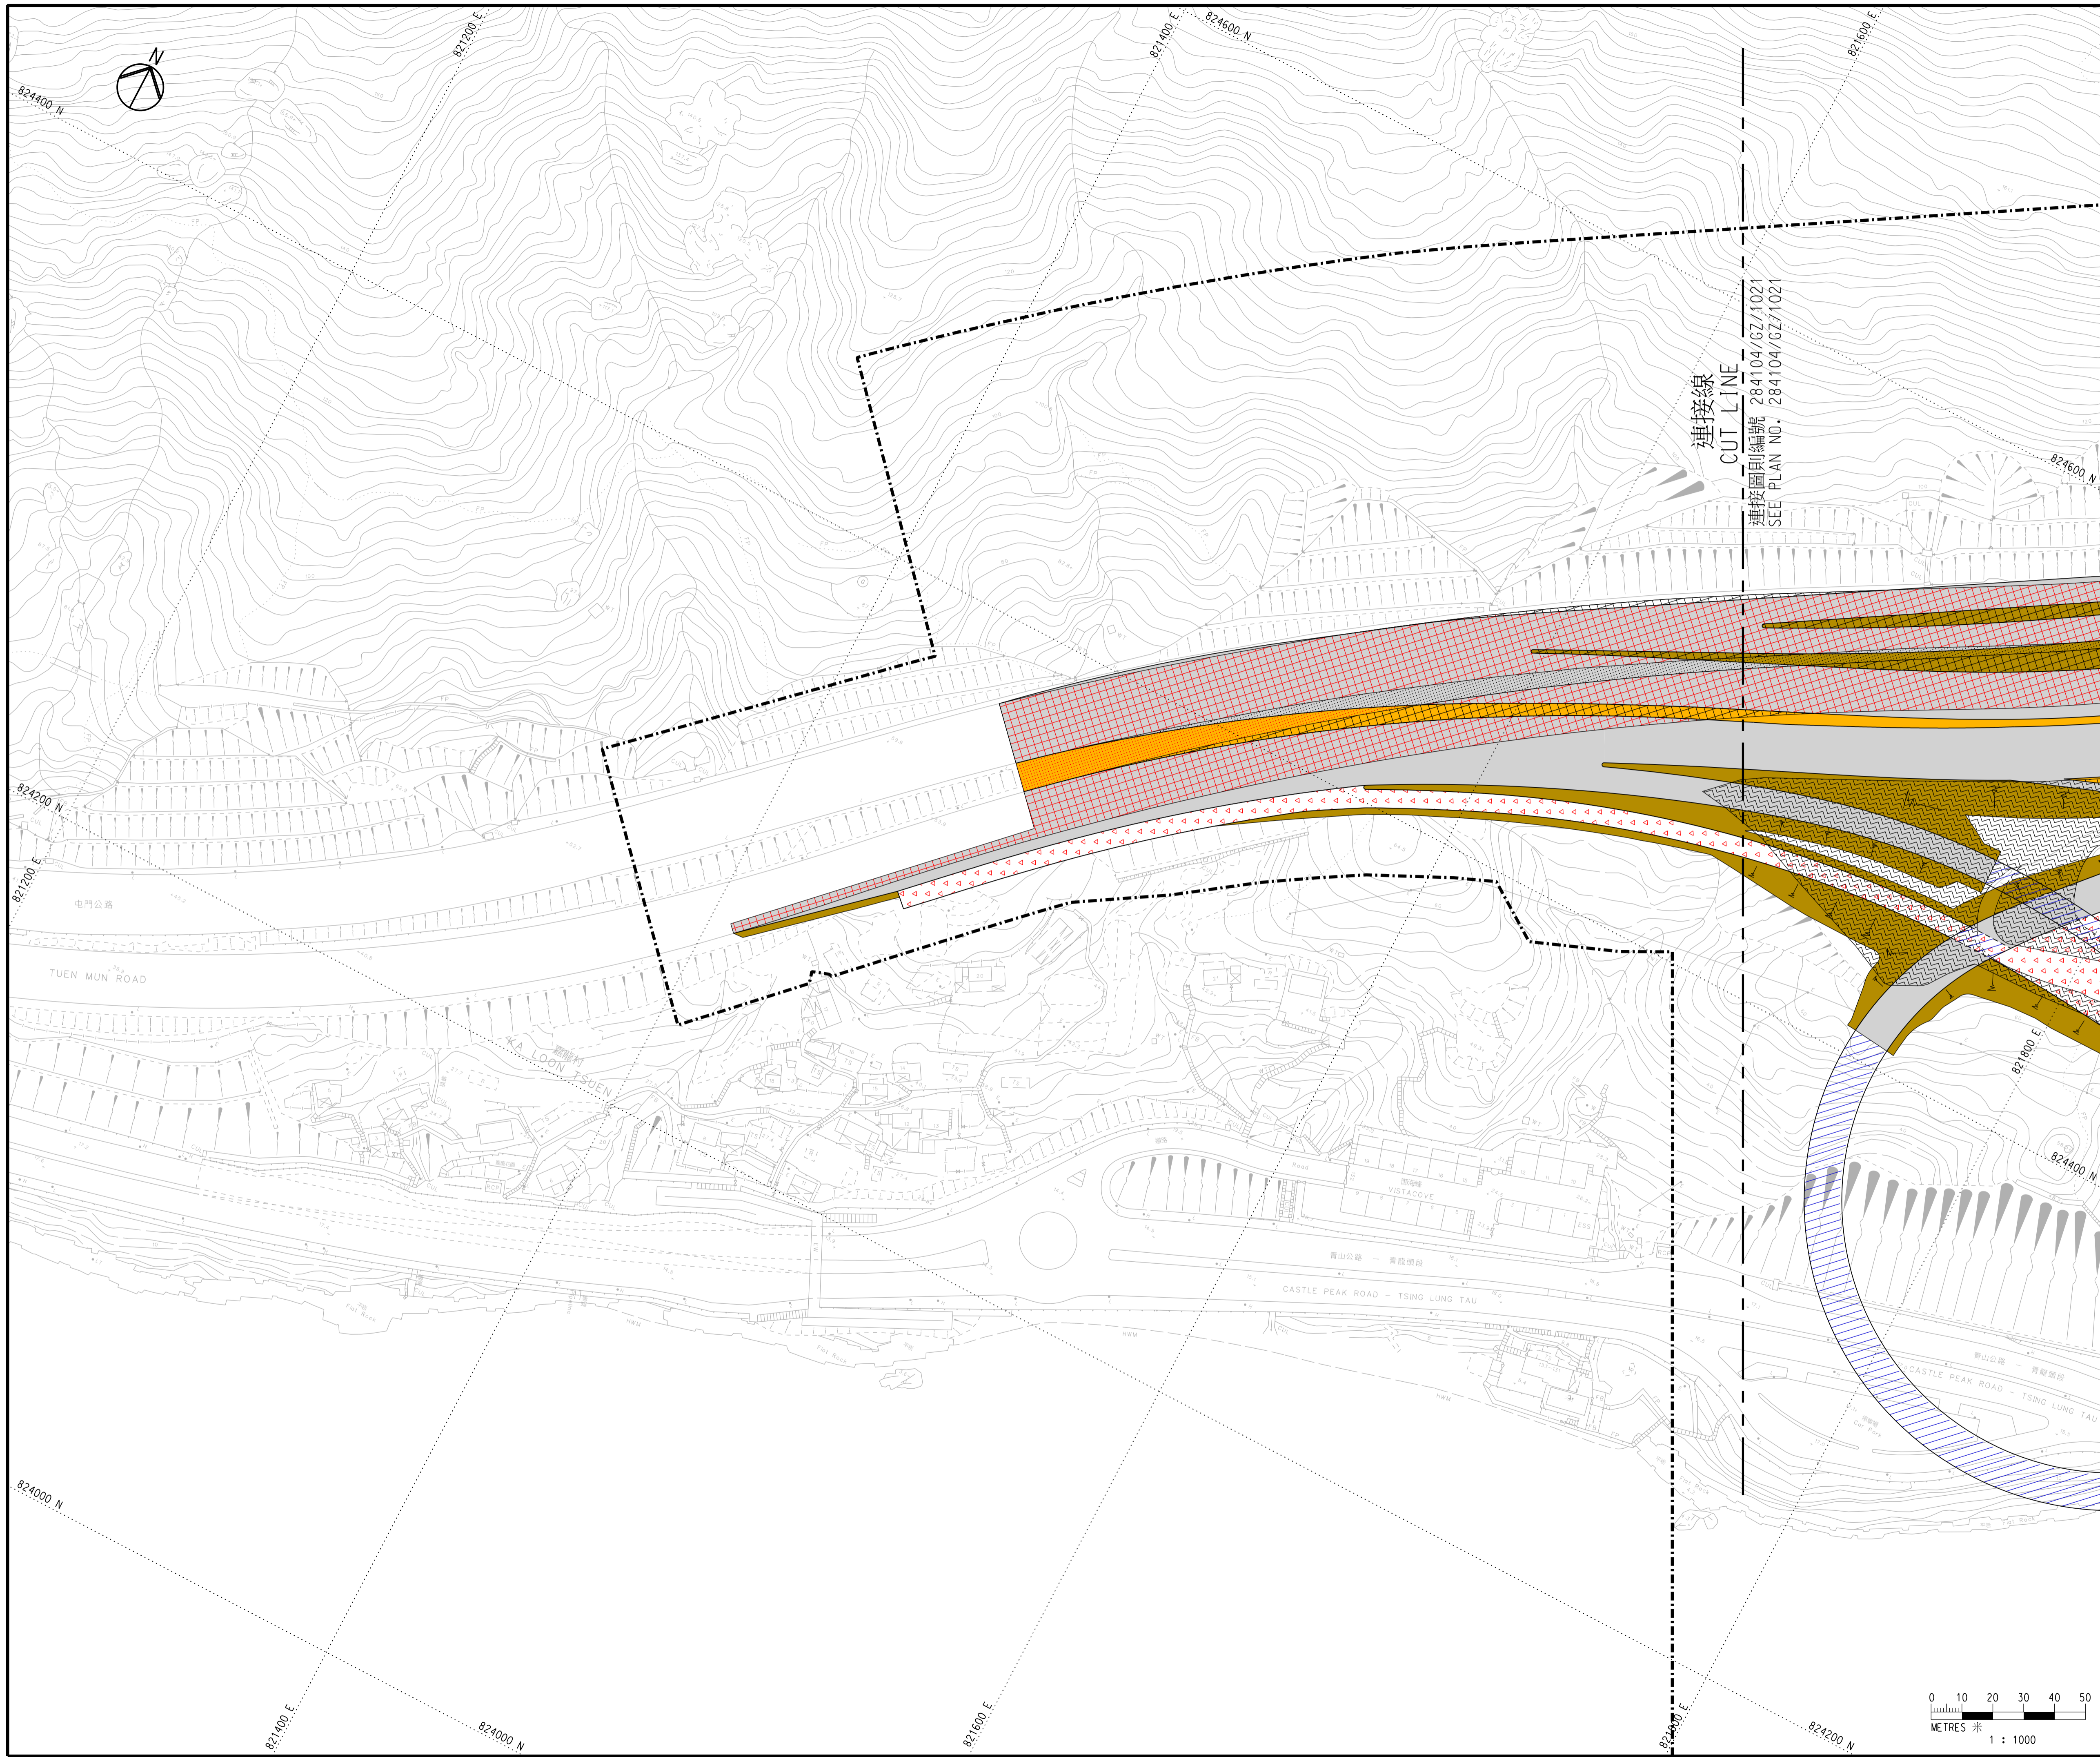

- 註釋:**
- 除另有指明外，所有量度以米為單位。
ALL DIMENSIONS ARE IN METRES UNLESS OTHERWISE SPECIFIED.
 - 所有水平均為約數，以米為單位，並在香港主水平基準以上。
ALL LEVELS ARE APPROXIMATE VALUES AND IN METRES ABOVE HONG KONG PRINCIPAL DATUM.
 - 如有需要，施工區界限內部份現有地面行車道、高架行車道、行人路/樓梯、美化市容地帶、地面中央分隔帶/安全島及高架中央分隔帶/安全島或會分階段暫時封閉。
SECTIONS OF THE EXISTING AT-GRADE CARRIAGEWAYS, ELEVATED CARRIAGEWAYS, FOOTPATHS/STAIRCASES, AMENITY AREAS, AT-GRADE CENTRAL RESERVES/REFUGE ISLANDS AND ELEVATED CENTRAL RESERVES/REFUGE ISLANDS WITHIN THE LIMIT OF WORKS AREA MAY BE TEMPORARILY CLOSED IN PHASES AS AND WHEN REQUIRED.
 - 如有需要，斜坡穩固工程或會在施工區界限內進行。
SLOPE STABILIZATION WORKS MAY BE CARRIED OUT WITHIN THE LIMIT OF WORKS AREA AS AND WHEN REQUIRED.
 - 如有需要，施工區界限內之現有海堤或會實施臨時保護及預防工作。
TEMPORARY PROTECTIVE AND PRECAUTIONARY WORKS MAY BE CARRIED OUT ON EXISTING SEAWALL WITHIN THE LIMIT OF WORKS AREA AS AND WHEN REQUIRED.
 - 圖例載於圖則第284104/GZ/LB號。
LEGEND IS SHOWN ON PLAN NO. 284104/GZ/LEG.

工程名稱 PROJECT TITLE
 工務計劃項目第6884TH號
 十一號幹線(元朗至北大嶼山段)
 PWP ITEM NO. 6884TH
 ROUTE 11 (SECTION BETWEEN
 YUEN LONG AND NORTH LANTAU)

圖則名稱 PLAN TITLE
 根據《道路(工程、使用及補償)條例》
 (第370章)而在憲報公布之圖則
 PLAN FOR GAZETTING UNDER ROADS
 (WORKS, USE AND COMPENSATION)
 ORDINANCE (CHAPTER 370)


二十九張之第二十二張
 SHEET 22 OF 29


圖則編號 PLAN NO.
 284104/GZ/1022

比例 SCALE
 1:1000 @ A1

版權所有 COPYRIGHT RESERVED

辦事處 OFFICE
 主要工程管理處
 MAJOR WORKS PROJECT
 MANAGEMENT OFFICE

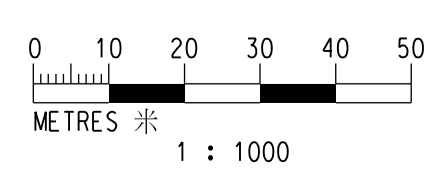

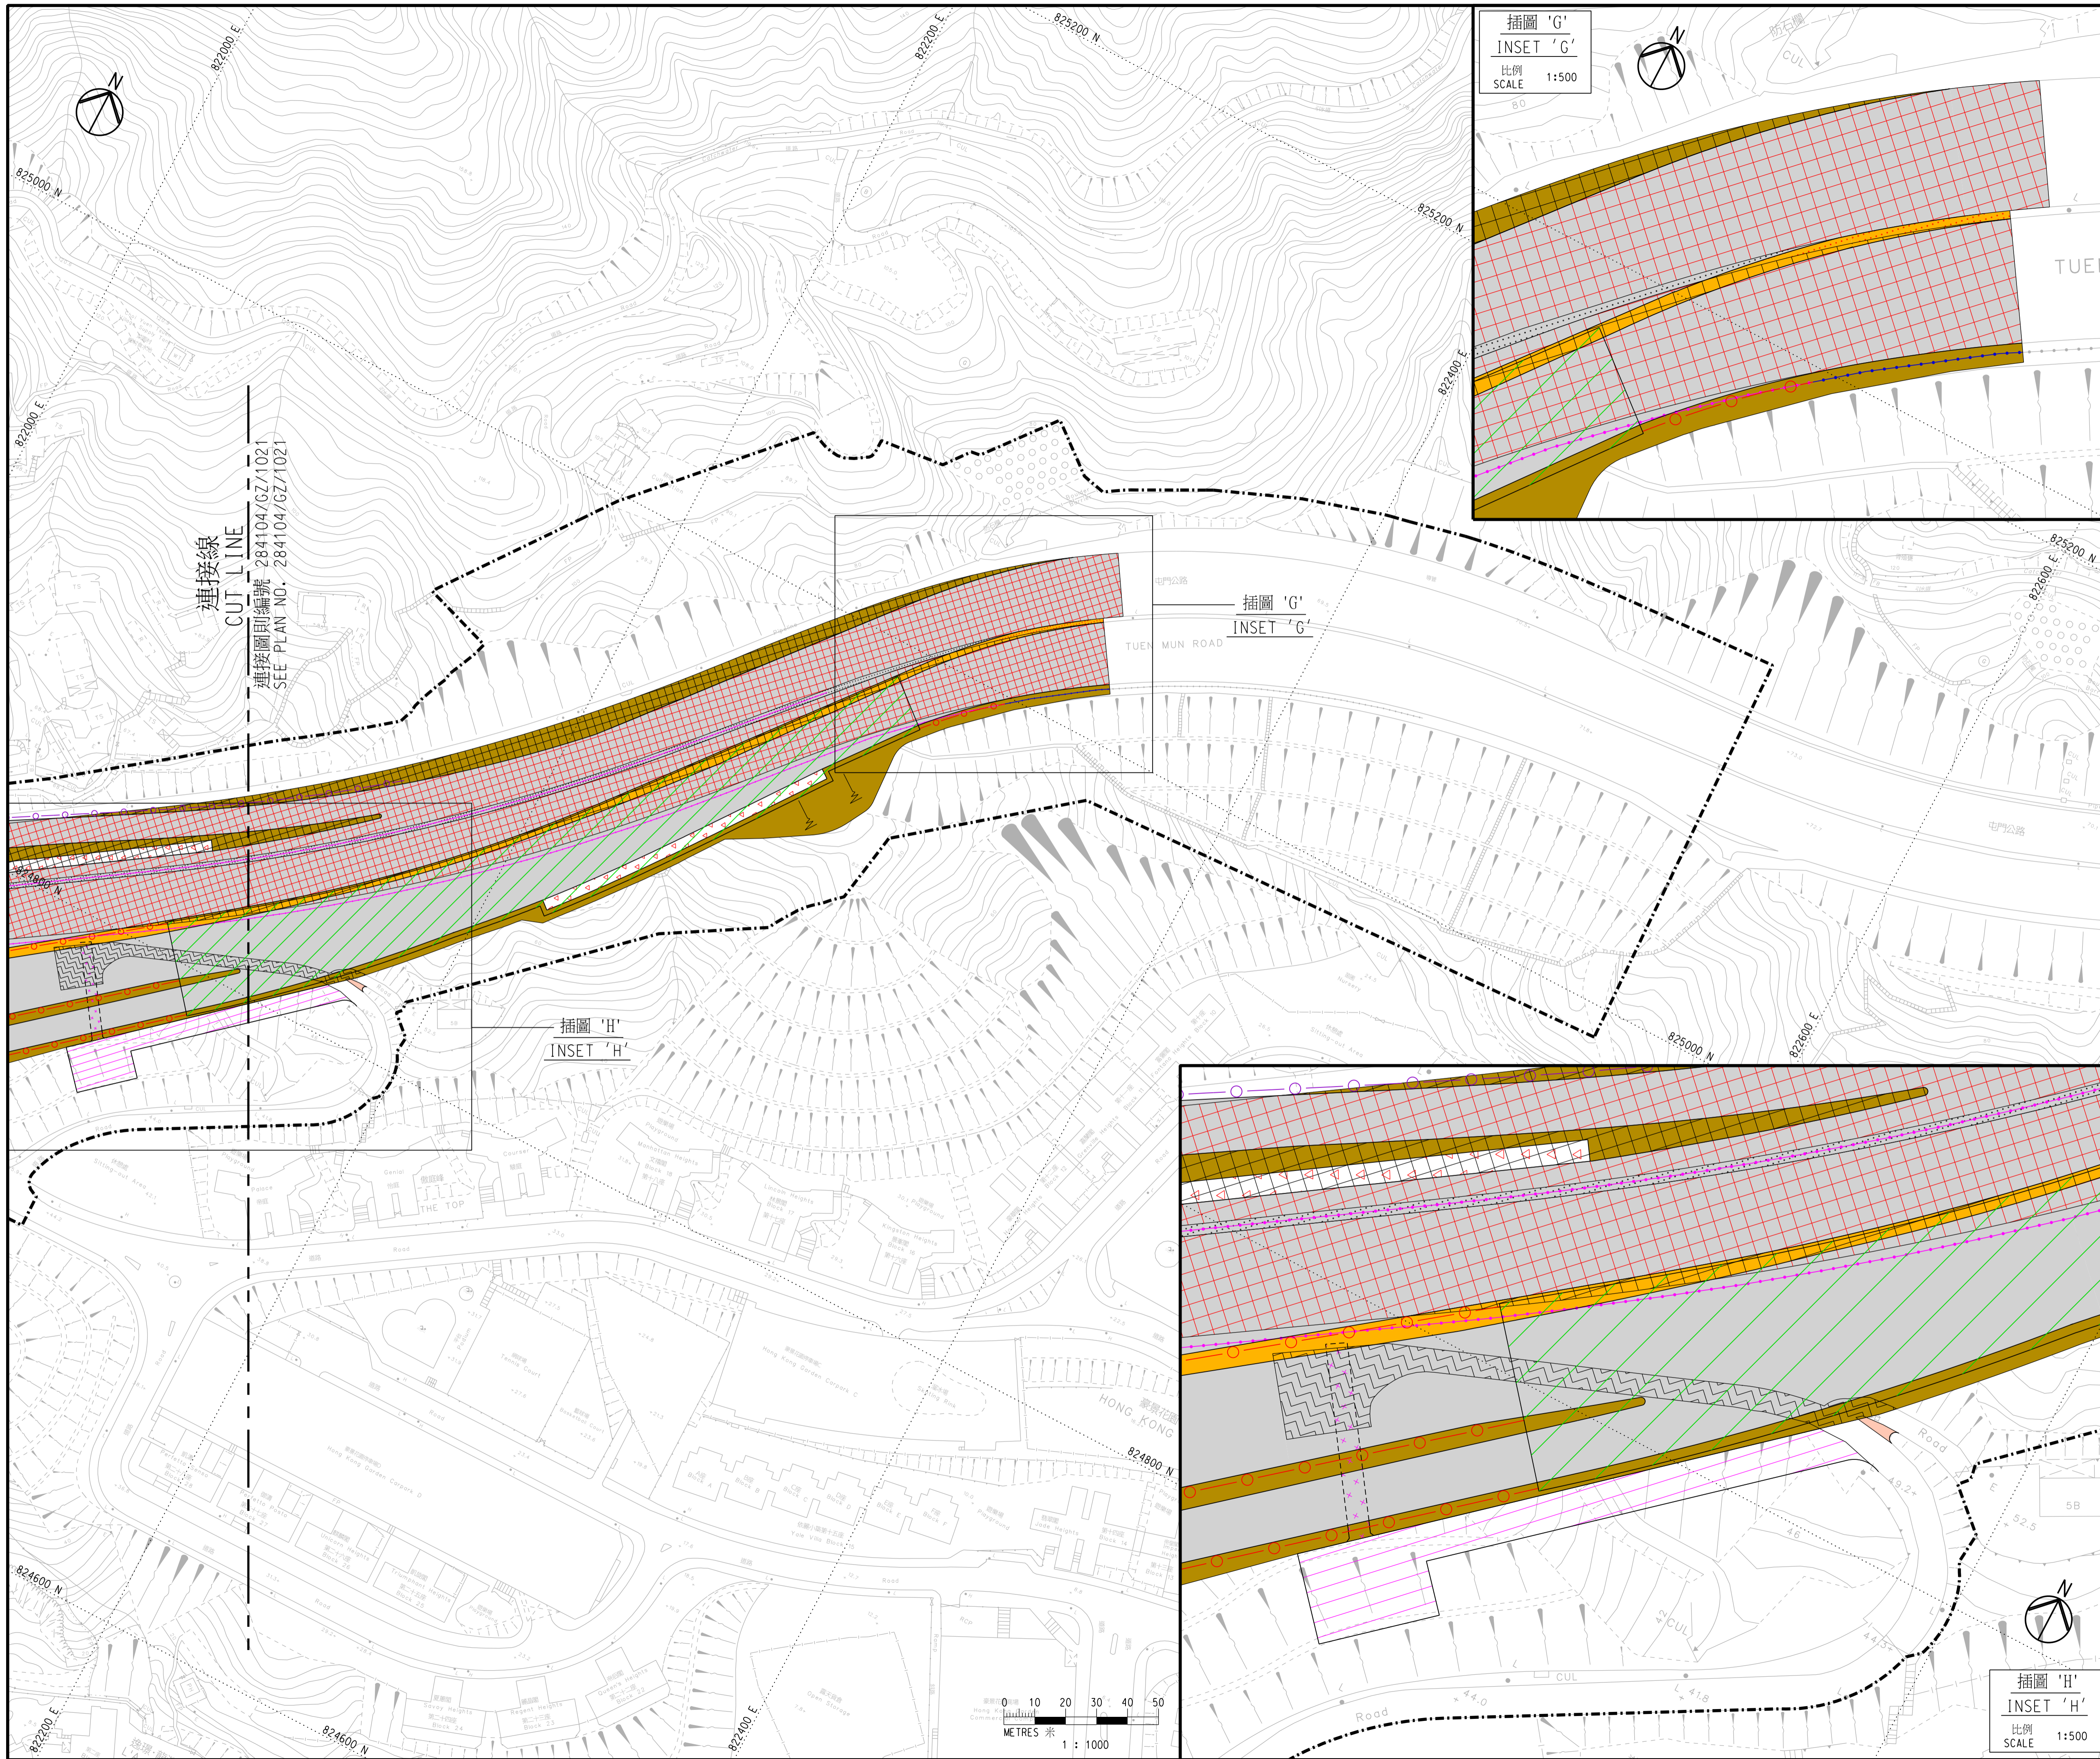

- 註釋:
NOTES:
- 除另有指明外，所有量度以米為單位。
ALL DIMENSIONS ARE IN METRES UNLESS OTHERWISE SPECIFIED.
 - 所有水平均為約數，以米為單位，並在香港主水平基準以上。
ALL LEVELS ARE APPROXIMATE VALUES AND IN METRES ABOVE HONG KONG PRINCIPAL DATUM.
 - 如有需要，施工區界限內部份現有地面行車道、高架行車道、行人路/樓梯、美化市容地帶、地面中央分隔帶/安全島及高架中央分隔帶/安全島或會分階段暫時封閉。
SECTIONS OF THE EXISTING AT-GRADE CARRIAGEWAYS, ELEVATED CARRIAGEWAYS, FOOTPATHS/STAIRCASES, AMENITY AREAS, AT-GRADE CENTRAL RESERVES/REFUGE ISLANDS AND ELEVATED CENTRAL RESERVES/REFUGE ISLANDS WITHIN THE LIMIT OF WORKS AREA MAY BE TEMPORARILY CLOSED IN PHASES AS AND WHEN REQUIRED.
 - 如有需要，斜坡穩固工程或會在施工區界限內進行。
SLOPE STABILIZATION WORKS MAY BE CARRIED OUT WITHIN THE LIMIT OF WORKS AREA AS AND WHEN REQUIRED.
 - 如有需要，施工區界限內之現有海堤或會實施臨時保護及預防工作。
TEMPORARY PROTECTIVE AND PRECAUTIONARY WORKS MAY BE CARRIED OUT ON EXISTING SEAWALL WITHIN THE LIMIT OF WORKS AREA AS AND WHEN REQUIRED.
 - 圖例載於圖則第284104/GZ/LEG號。
LEGEND IS SHOWN ON PLAN NO. 284104/GZ/LEG.

工程名稱 PROJECT TITLE
工務計劃項目第6884TH號
十一號幹線(元朗至北大嶼山段)
PWP ITEM NO. 6884TH
ROUTE 11 (SECTION BETWEEN
YUEN LONG AND NORTH LANTAU)

圖則名稱 PLAN TITLE
根據《道路(工程、使用及補償)條例》
(第370章)而在憲報公布之圖則
PLAN FOR GAZETTING UNDER ROADS
(WORKS, USE AND COMPENSATION)
ORDINANCE (CHAPTER 370)


二十九張之第二十三張
SHEET 23 OF 29

圖則編號 PLAN NO.
284104/GZ/1023
比例 SCALE
1:1000 @ A1

版權所有 COPYRIGHT RESERVED

辦事處 OFFICE
主要工程管理處
MAJOR WORKS PROJECT
MANAGEMENT OFFICE



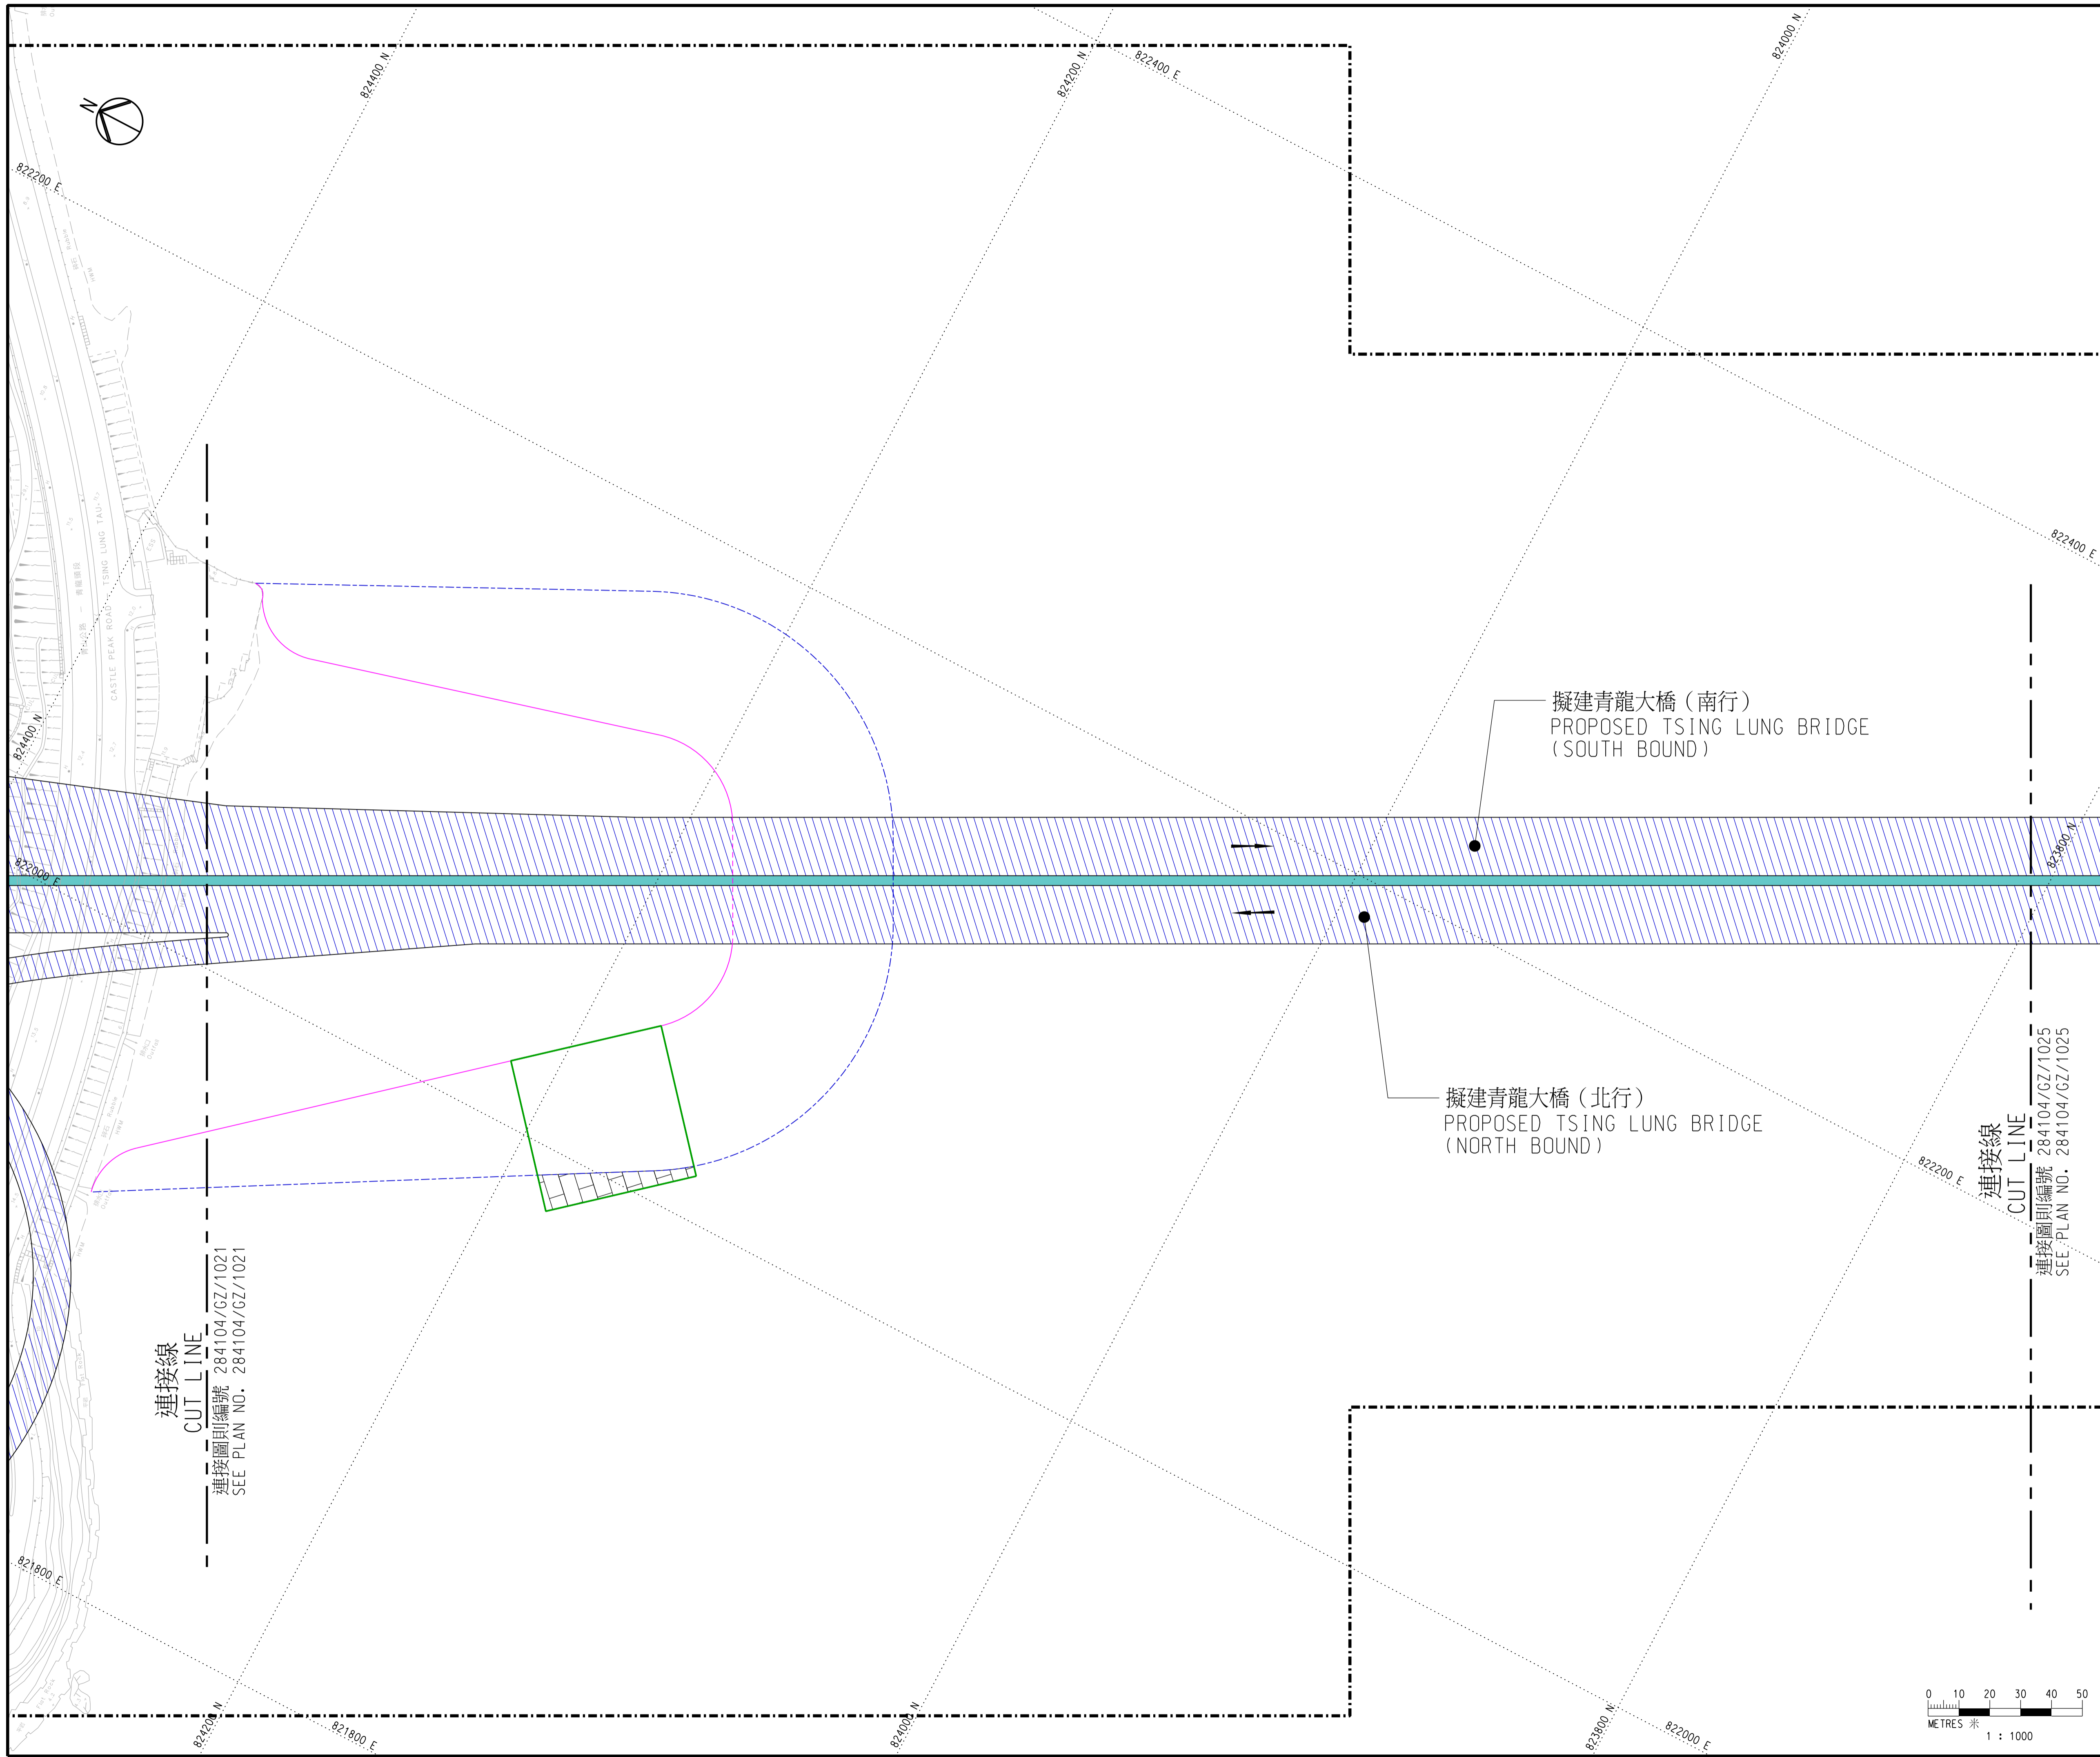


- 註釋:
NOTES:
- 除另有指明外，所有量度以米為單位。
ALL DIMENSIONS ARE IN METRES UNLESS OTHERWISE SPECIFIED.
 - 所有水平均為約數，以米為單位，並在香港主水平基準以上。
ALL LEVELS ARE APPROXIMATE VALUES AND IN METRES ABOVE HONG KONG PRINCIPAL DATUM.
 - 如有需要，施工區界限內部份現有地面行車道、高架行車道、行人路/樓梯、美化市容地帶、地面中央分隔帶/安全島及高架中央分隔帶/安全島或會分階段暫時封閉。
SECTIONS OF THE EXISTING AT-GRADE CARRIAGEWAYS, ELEVATED CARRIAGEWAYS, FOOTPATHS/STAIRCASES, AMENITY AREAS, AT-GRADE CENTRAL RESERVES/REFUGE ISLANDS AND ELEVATED CENTRAL RESERVES/REFUGE ISLANDS WITHIN THE LIMIT OF WORKS AREA MAY BE TEMPORARILY CLOSED IN PHASES AS AND WHEN REQUIRED.
 - 如有需要，斜坡穩固工程或會在施工區界限內進行。
SLOPE STABILIZATION WORKS MAY BE CARRIED OUT WITHIN THE LIMIT OF WORKS AREA AS AND WHEN REQUIRED.
 - 如有需要，施工區界限內之現有海堤或會實施臨時保護及預防工作。
TEMPORARY PROTECTIVE AND PRECAUTIONARY WORKS MAY BE CARRIED OUT ON EXISTING SEAWALL WITHIN THE LIMIT OF WORKS AREA AS AND WHEN REQUIRED.
 - 圖例載於圖則第284104/GZ/LEG號。
LEGEND IS SHOWN ON PLAN NO. 284104/GZ/LEG.


工程名稱 PROJECT TITLE
工務計劃項目第6884TH號
十一號幹線 (元朗至北大嶼山段)
PWP ITEM NO. 6884TH
ROUTE 11 (SECTION BETWEEN
YUEN LONG AND NORTH LANTAU)

圖則名稱 PLAN TITLE
根據《道路(工程、使用及補償)條例》
(第370章)而在憲報公布之圖則
PLAN FOR GAZETTING UNDER ROADS
(WORKS, USE AND COMPENSATION)
ORDINANCE (CHAPTER 370)

圖則編號 PLAN NO.
284104/GZ/1024
二十九張之第二十四張
SHEET 24 OF 29
比例 SCALE
1:1000 @ A1

版權所有 COPYRIGHT RESERVED
辦事處 OFFICE
主要工程管理處
MAJOR WORKS PROJECT
MANAGEMENT OFFICE

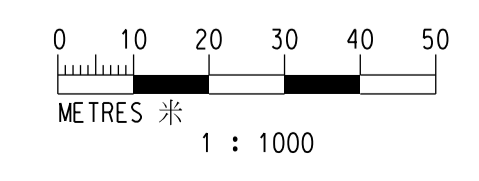

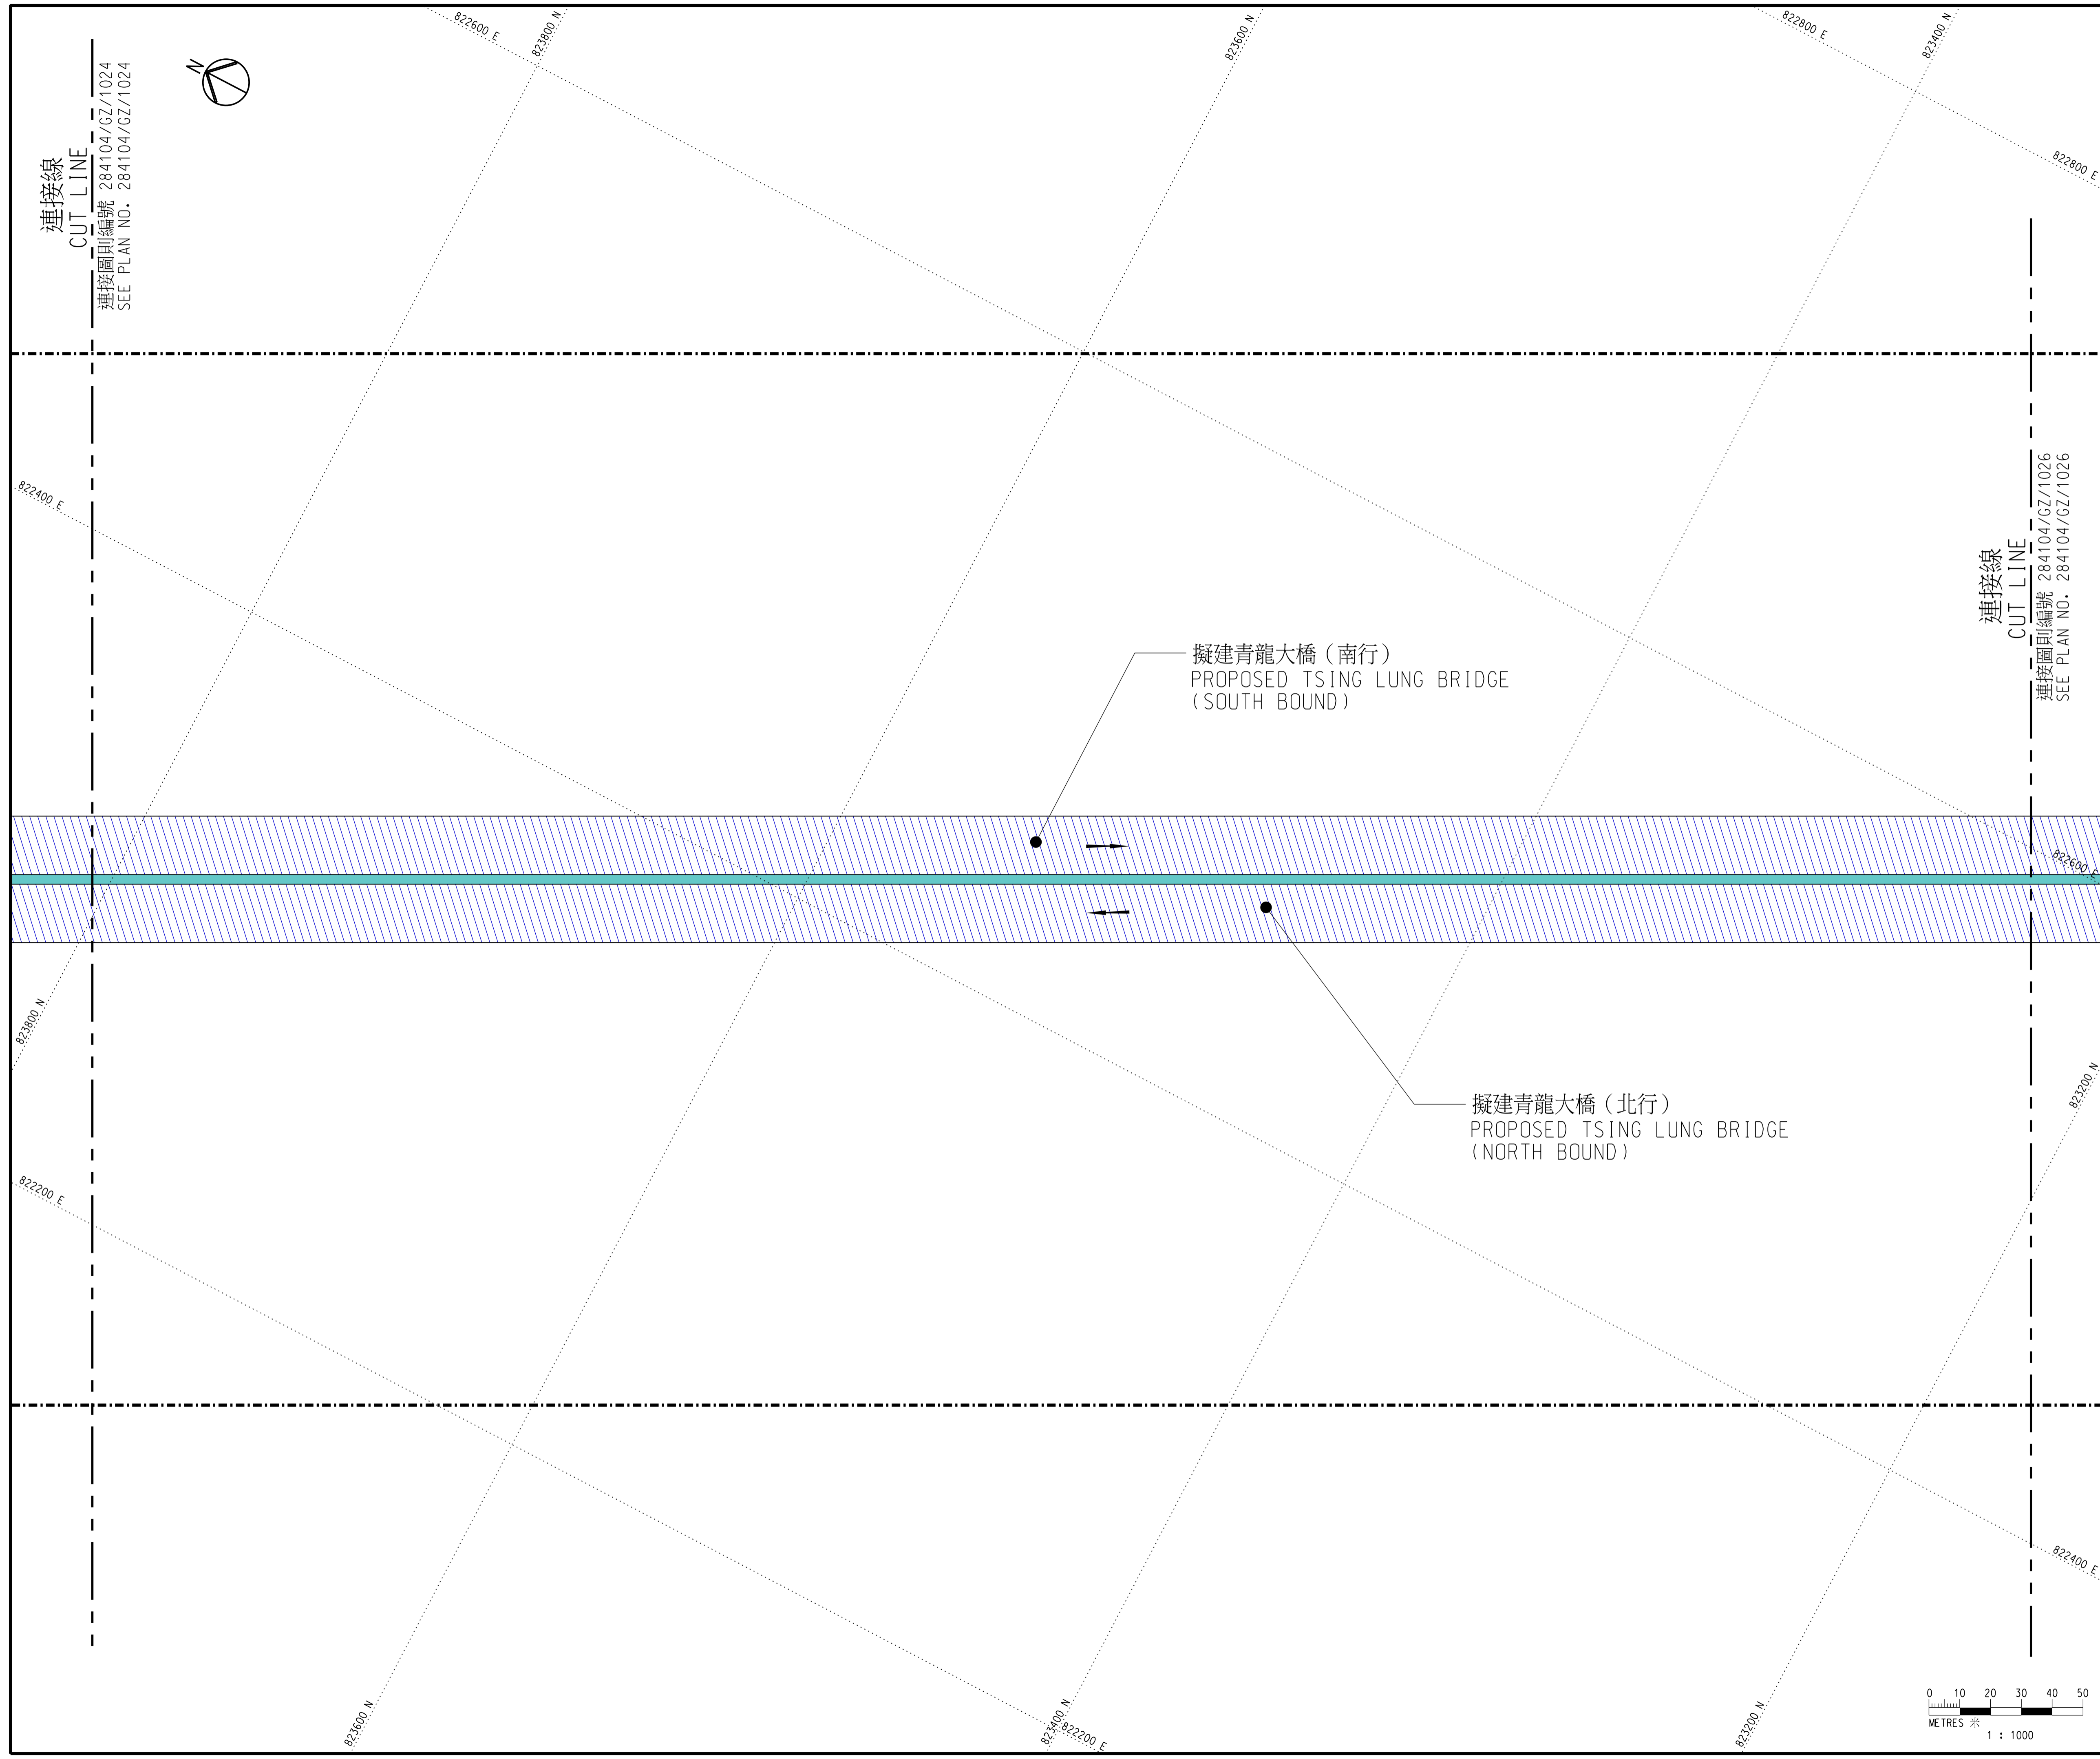

- 註釋:
NOTES:
- 除另有指明外，所有量度以米為單位。
ALL DIMENSIONS ARE IN METRES UNLESS OTHERWISE SPECIFIED.
 - 所有水平均為約數，以米為單位，並在香港主水平基準以上。
ALL LEVELS ARE APPROXIMATE VALUES AND IN METRES ABOVE HONG KONG PRINCIPAL DATUM.
 - 如有需要，施工區界限內部份現有地面行車道、高架行車道、行人路/樓梯、美化市容地帶、地面中央分隔帶/安全島及高架中央分隔帶/安全島或會分階段暫時封閉。
SECTIONS OF THE EXISTING AT-GRADE CARRIAGEWAYS, ELEVATED CARRIAGEWAYS, FOOTPATHS/STAIRCASES, AMENITY AREAS, AT-GRADE CENTRAL RESERVES/REFUGE ISLANDS AND ELEVATED CENTRAL RESERVES/REFUGE ISLANDS WITHIN THE LIMIT OF WORKS AREA MAY BE TEMPORARILY CLOSED IN PHASES AS AND WHEN REQUIRED.
 - 如有需要，斜坡穩固工程或會在施工區界限內進行。
SLOPE STABILIZATION WORKS MAY BE CARRIED OUT WITHIN THE LIMIT OF WORKS AREA AS AND WHEN REQUIRED.
 - 如有需要，施工區界限內之現有海堤或會實施臨時保護及預防工作。
TEMPORARY PROTECTIVE AND PRECAUTIONARY WORKS MAY BE CARRIED OUT ON EXISTING SEAWALL WITHIN THE LIMIT OF WORKS AREA AS AND WHEN REQUIRED.
 - 圖例載於圖則第284104/GZ/LB號。
LEGEND IS SHOWN ON PLAN NO. 284104/GZ/LEG.

工程名稱 PROJECT TITLE
工務計劃項目第6884TH號
十一號幹線 (元朗至北大嶼山段)
PWP ITEM NO. 6884TH
ROUTE 11 (SECTION BETWEEN
YUEN LONG AND NORTH LANTAU)


圖則名稱 PLAN TITLE
根據《道路(工程、使用及補償)條例》
(第370章)而在憲報公布之圖則
PLAN FOR GAZETTING UNDER ROADS
(WORKS, USE AND COMPENSATION)
ORDINANCE (CHAPTER 370)



二十九張之第二十五張
SHEET 25 OF 29

圖則編號 PLAN NO. 284104/GZ/1025
比例 SCALE 1:1000 @ A1

版權所有 COPYRIGHT RESERVED

辦事處 OFFICE
主要工程管理處
MAJOR WORKS PROJECT
MANAGEMENT OFFICE

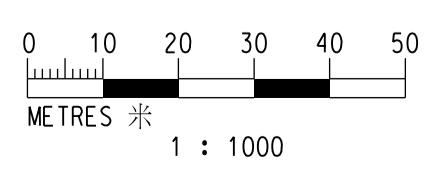

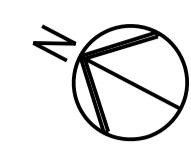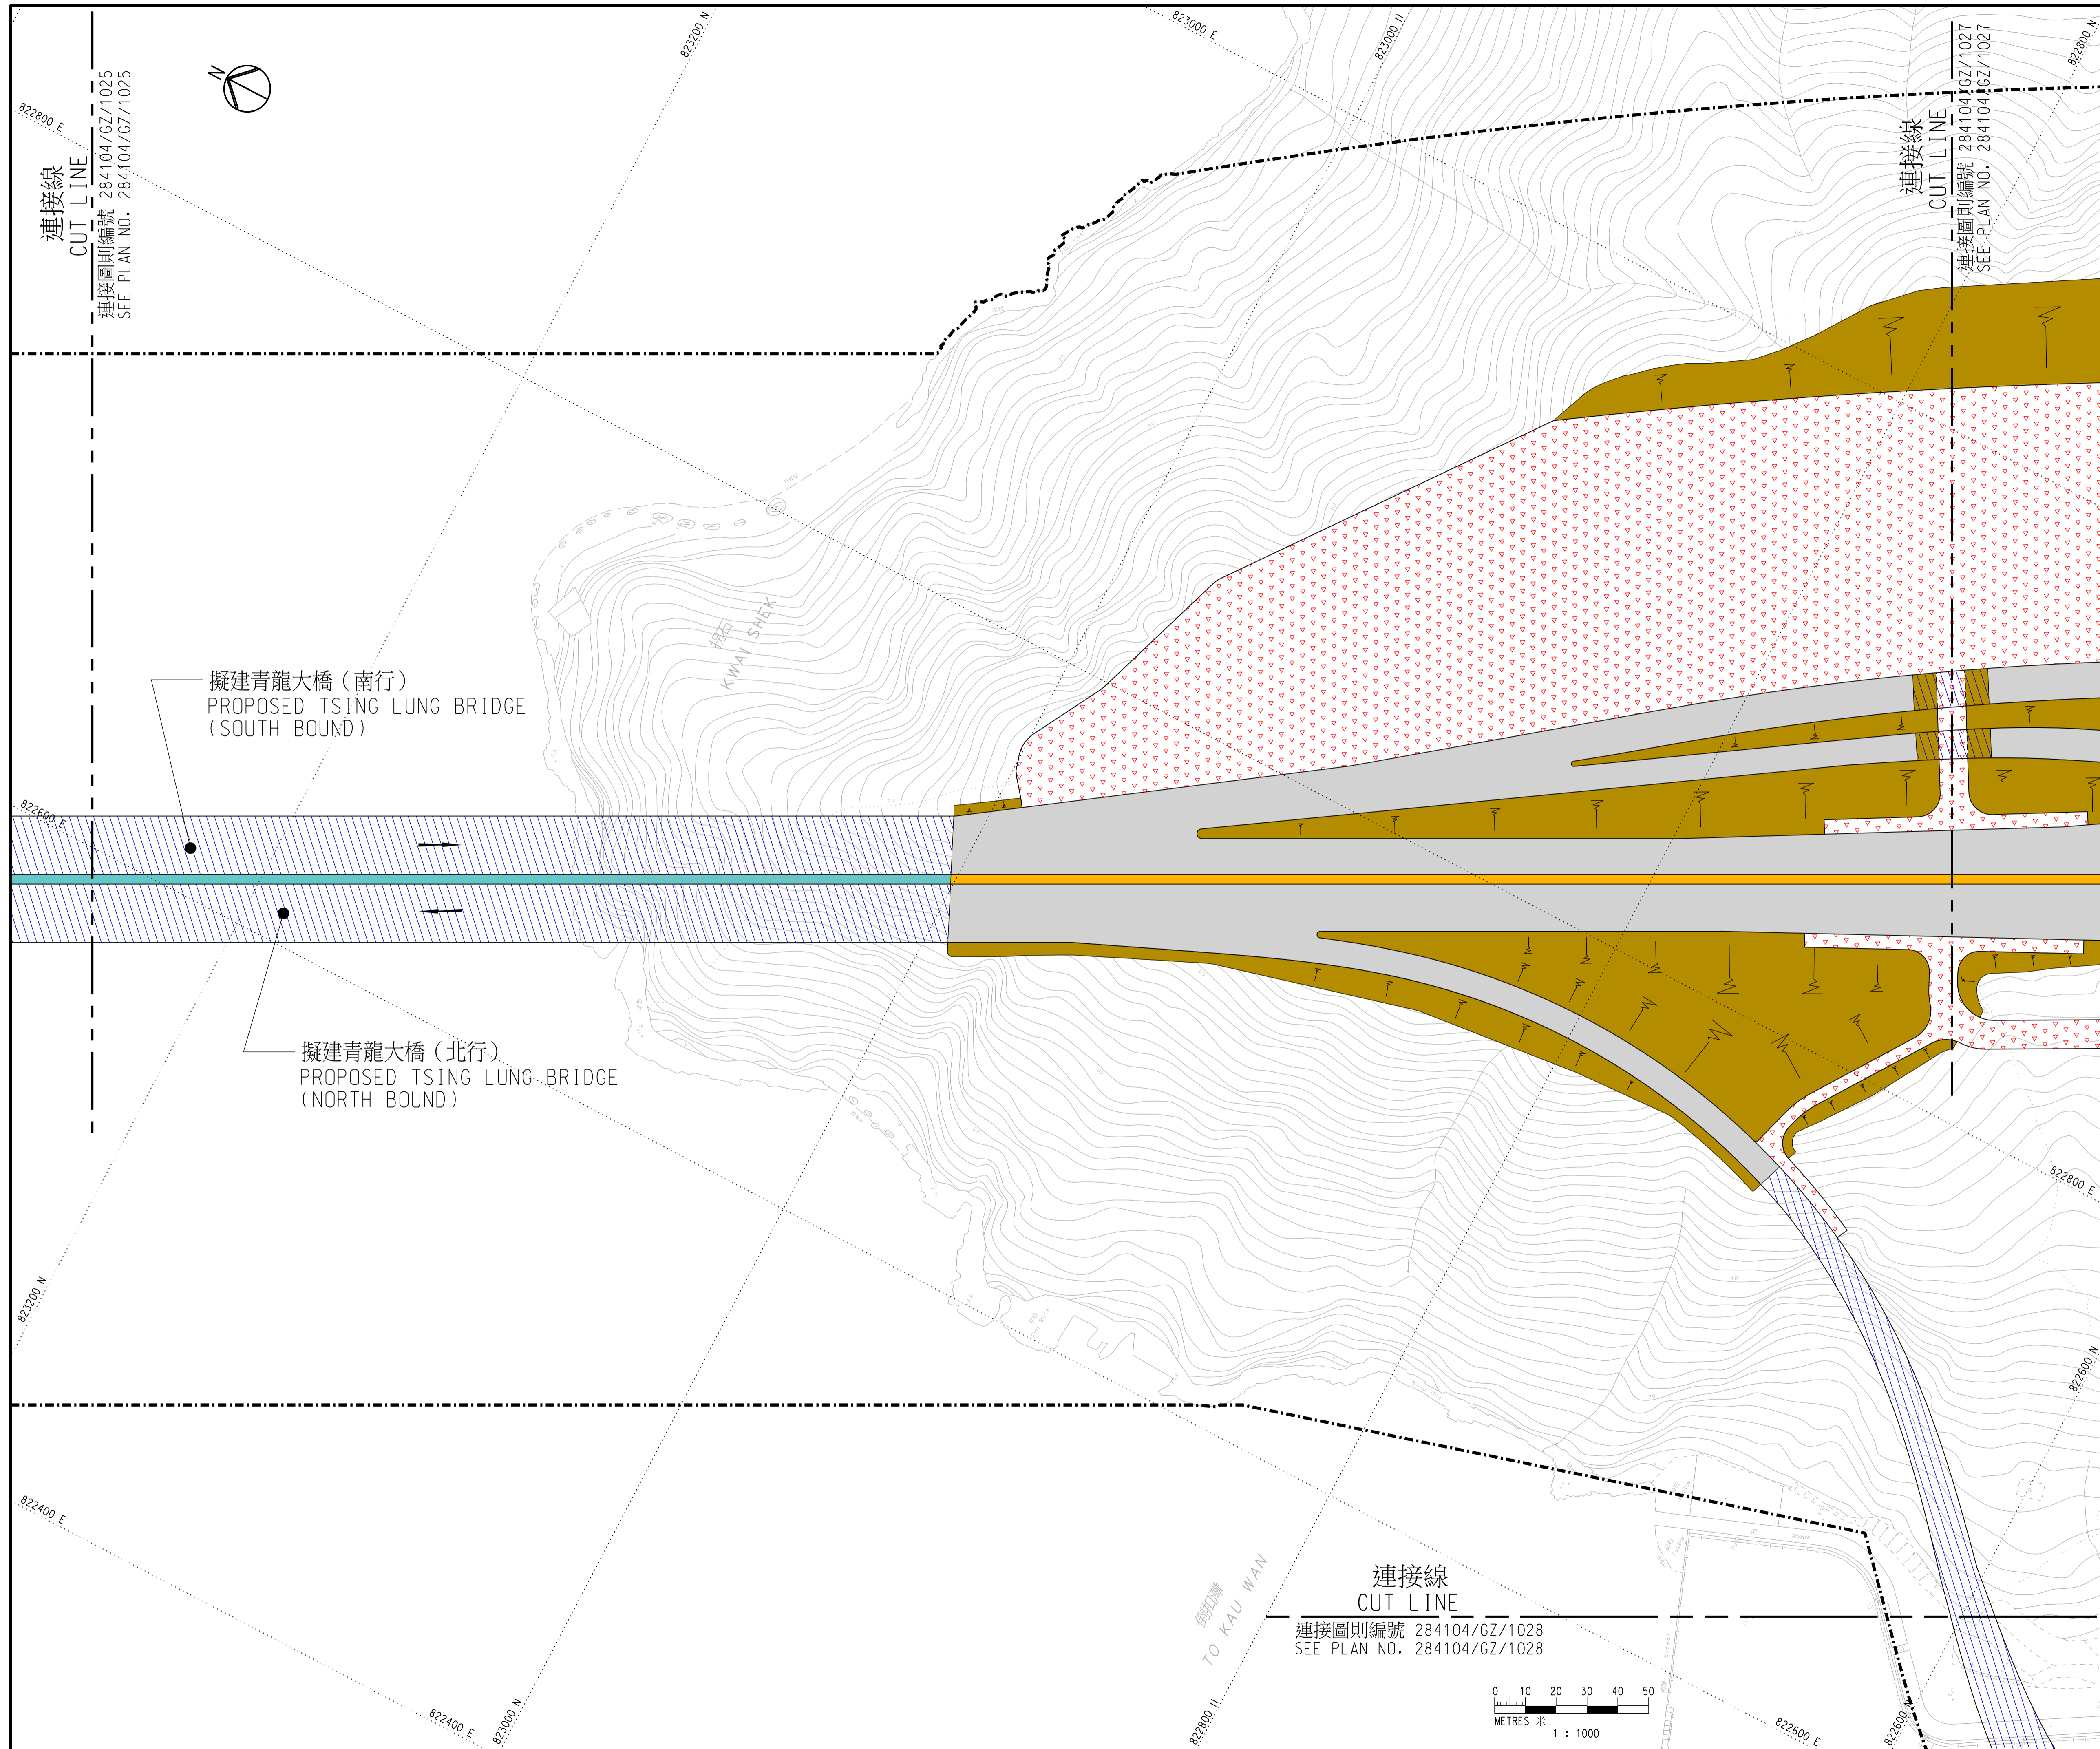

連接線
CUT LINE
連接圖則編號 284104/GZ/1025
SEE PLAN NO. 284104/GZ/1025


連接線
CUT LINE
連接圖則編號 284104/GZ/1027
SEE PLAN NO. 284104/GZ/1027

擬建青龍大橋 (南行)
PROPOSED TSING LUNG BRIDGE
(SOUTH BOUND)

擬建青龍大橋 (北行)
PROPOSED TSING LUNG BRIDGE
(NORTH BOUND)

TO KAU WAN

連接線
CUT LINE
連接圖則編號 284104/GZ/1028
SEE PLAN NO. 284104/GZ/1028

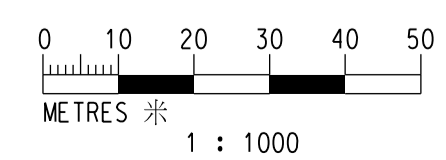

- 註釋:
NOTES:
- 除另有指明外，所有量度以米為單位。
ALL DIMENSIONS ARE IN METRES UNLESS OTHERWISE SPECIFIED.
 - 所有水平均為約數，以米為單位，並在香港主水平基準以上。
ALL LEVELS ARE APPROXIMATE VALUES AND IN METRES ABOVE HONG KONG PRINCIPAL DATUM.
 - 如有需要，施工區界限內部份現有地面行車道、高架行車道、行人路/樓梯、美化市容地帶、地面中央分隔帶/安全島及高架中央分隔帶/安全島或會分階段暫時封閉。
SECTIONS OF THE EXISTING AT-GRADE CARRIAGEWAYS, ELEVATED CARRIAGEWAYS, FOOTPATHS/STAIRCASES, AMENITY AREAS, AT-GRADE CENTRAL RESERVES/REFUGE ISLANDS AND ELEVATED CENTRAL RESERVES/REFUGE ISLANDS WITHIN THE LIMIT OF WORKS AREA MAY BE TEMPORARILY CLOSED IN PHASES AS AND WHEN REQUIRED.
 - 如有需要，斜坡穩固工程或會在施工區界限內進行。
SLOPE STABILIZATION WORKS MAY BE CARRIED OUT WITHIN THE LIMIT OF WORKS AREA AS AND WHEN REQUIRED.
 - 如有需要，施工區界限內之現有海堤或會實施臨時保護及預防工作。
TEMPORARY PROTECTIVE AND PRECAUTIONARY WORKS MAY BE CARRIED OUT ON EXISTING SEAWALL WITHIN THE LIMIT OF WORKS AREA AS AND WHEN REQUIRED.
 - 圖例載於圖則第284104/GZ/LB號。
LEGEND IS SHOWN ON PLAN NO. 284104/GZ/LEG.

工程名稱 PROJECT TITLE
工務計劃項目第6884TH號
十一號幹線 (元朗至北大嶼山段)
PWP ITEM NO. 6884TH
ROUTE 11 (SECTION BETWEEN
YUEN LONG AND NORTH LANTAU)

圖則名稱 PLAN TITLE
根據《道路(工程、使用及補償)條例》
(第370章)而在憲報公布之圖則
PLAN FOR GAZETTING UNDER ROADS
(WORKS, USE AND COMPENSATION)
ORDINANCE (CHAPTER 370)


二十九張之第二十六張
SHEET 26 OF 29

圖則編號 PLAN NO.
284104/GZ/1026
比例 SCALE
1:1000 @ A1

版權所有 COPYRIGHT RESERVED

辦事處 OFFICE
主要工程管理處
MAJOR WORKS PROJECT
MANAGEMENT OFFICE



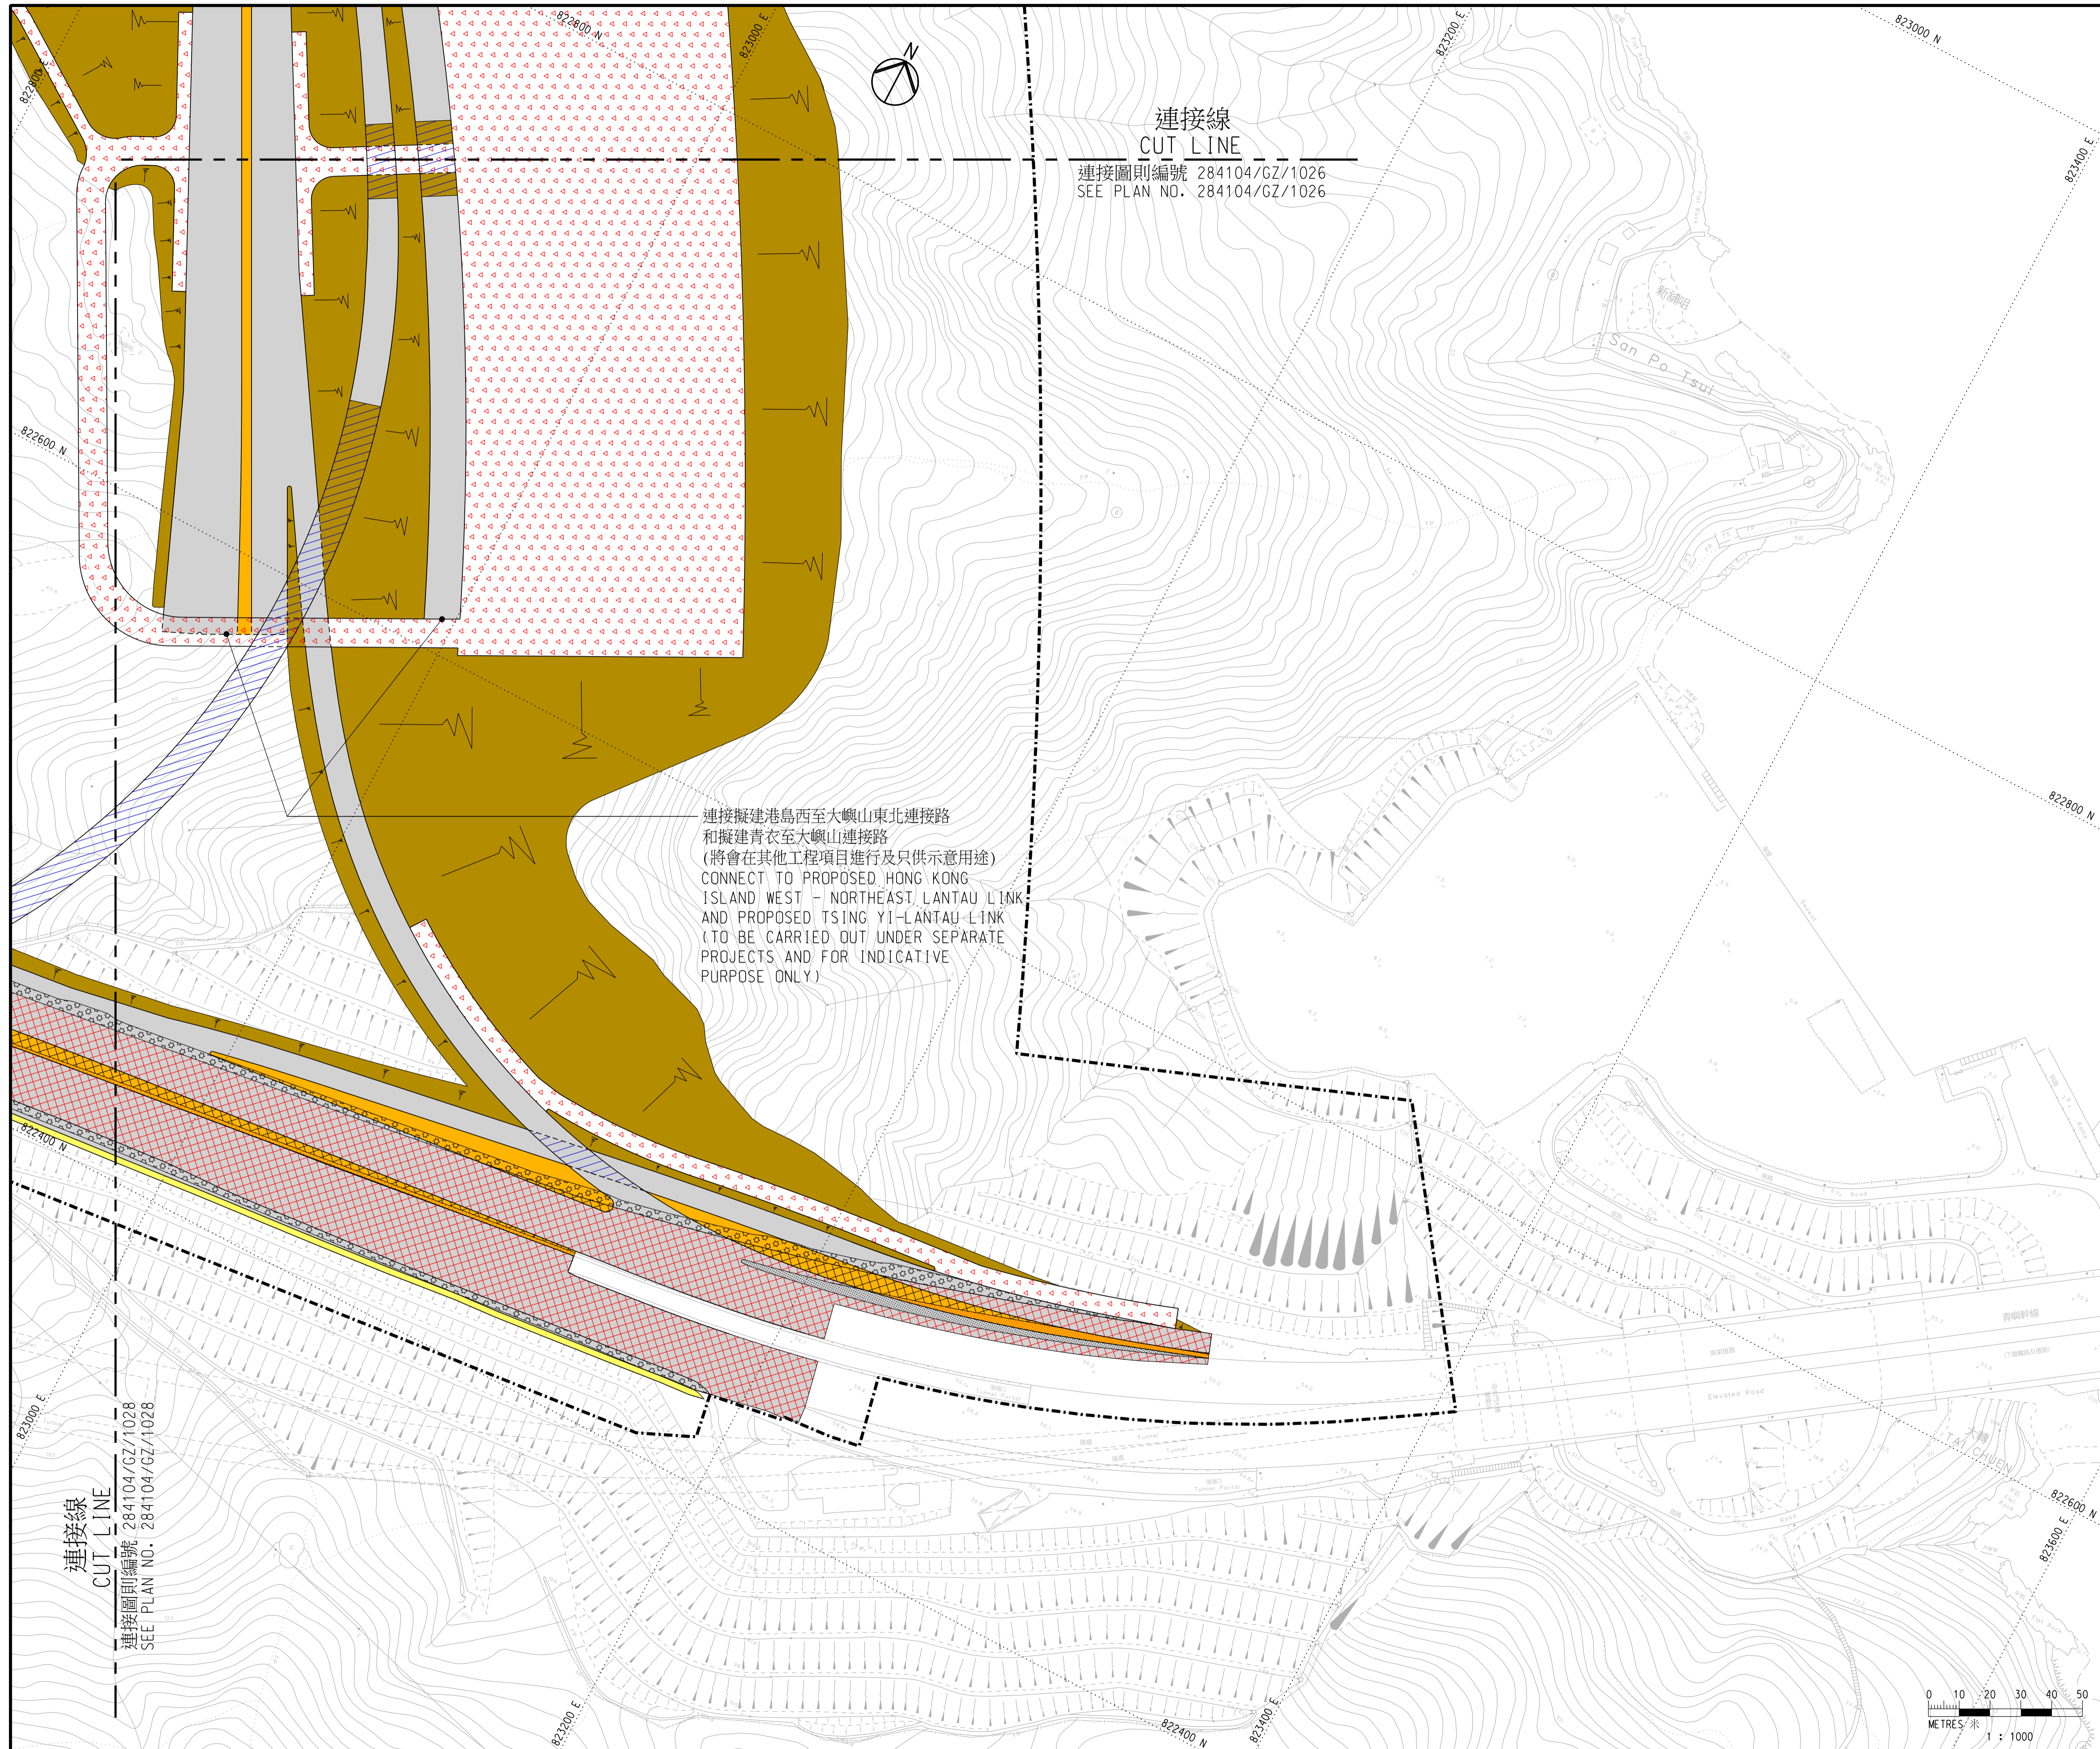

- 註釋:
NOTES:
- 除另有指明外，所有量度以米為單位。
ALL DIMENSIONS ARE IN METRES UNLESS OTHERWISE SPECIFIED.
 - 所有水平均為約數，以米為單位，並在香港主水平基準以上。
ALL LEVELS ARE APPROXIMATE VALUES AND IN METRES ABOVE HONG KONG PRINCIPAL DATUM.
 - 如有需要，施工區界限內部份現有地面行車道、高架行車道、行人路/樓梯、美化市容地帶、地面中央分隔帶/安全島及高架中央分隔帶/安全島或會分階段暫時封閉。
SECTIONS OF THE EXISTING AT-GRADE CARRIAGEWAYS, ELEVATED CARRIAGEWAYS, FOOTPATHS/STAIRCASES, AMENITY AREAS, AT-GRADE CENTRAL RESERVES/REFUGE ISLANDS AND ELEVATED CENTRAL RESERVES/REFUGE ISLANDS WITHIN THE LIMIT OF WORKS AREA MAY BE TEMPORARILY CLOSED IN PHASES AS AND WHEN REQUIRED.
 - 如有需要，斜坡穩固工程或會在施工區界限內進行。
SLOPE STABILIZATION WORKS MAY BE CARRIED OUT WITHIN THE LIMIT OF WORKS AREA AS AND WHEN REQUIRED.
 - 如有需要，施工區界限內之現有海堤或會實施臨時保護及預防工作。
TEMPORARY PROTECTIVE AND PRECAUTIONARY WORKS MAY BE CARRIED OUT ON EXISTING SEAWALL WITHIN THE LIMIT OF WORKS AREA AS AND WHEN REQUIRED.
 - 圖例載於圖則第284104/GZ/LEG號。
LEGEND IS SHOWN ON PLAN NO. 284104/GZ/LEG.

工程名稱 PROJECT TITLE
工務計劃項目第6884TH號
十一號幹線(元朗至北大嶼山段)
PWP ITEM NO. 6884TH
ROUTE 11 (SECTION BETWEEN
YUEN LONG AND NORTH LANTAU)


圖則名稱 PLAN TITLE
根據《道路(工程、使用及補償)條例》
(第370章)而在憲報公布之圖則
PLAN FOR GAZETTING UNDER ROADS
(WORKS, USE AND COMPENSATION)
ORDINANCE (CHAPTER 370)

二十九張之第二十七張
SHEET 27 OF 29

圖則編號 PLAN NO.
284104/GZ/1027
版權所有 COPYRIGHT RESERVED

辦事處 OFFICE
主要工程管理處
MAJOR WORKS PROJECT
MANAGEMENT OFFICE



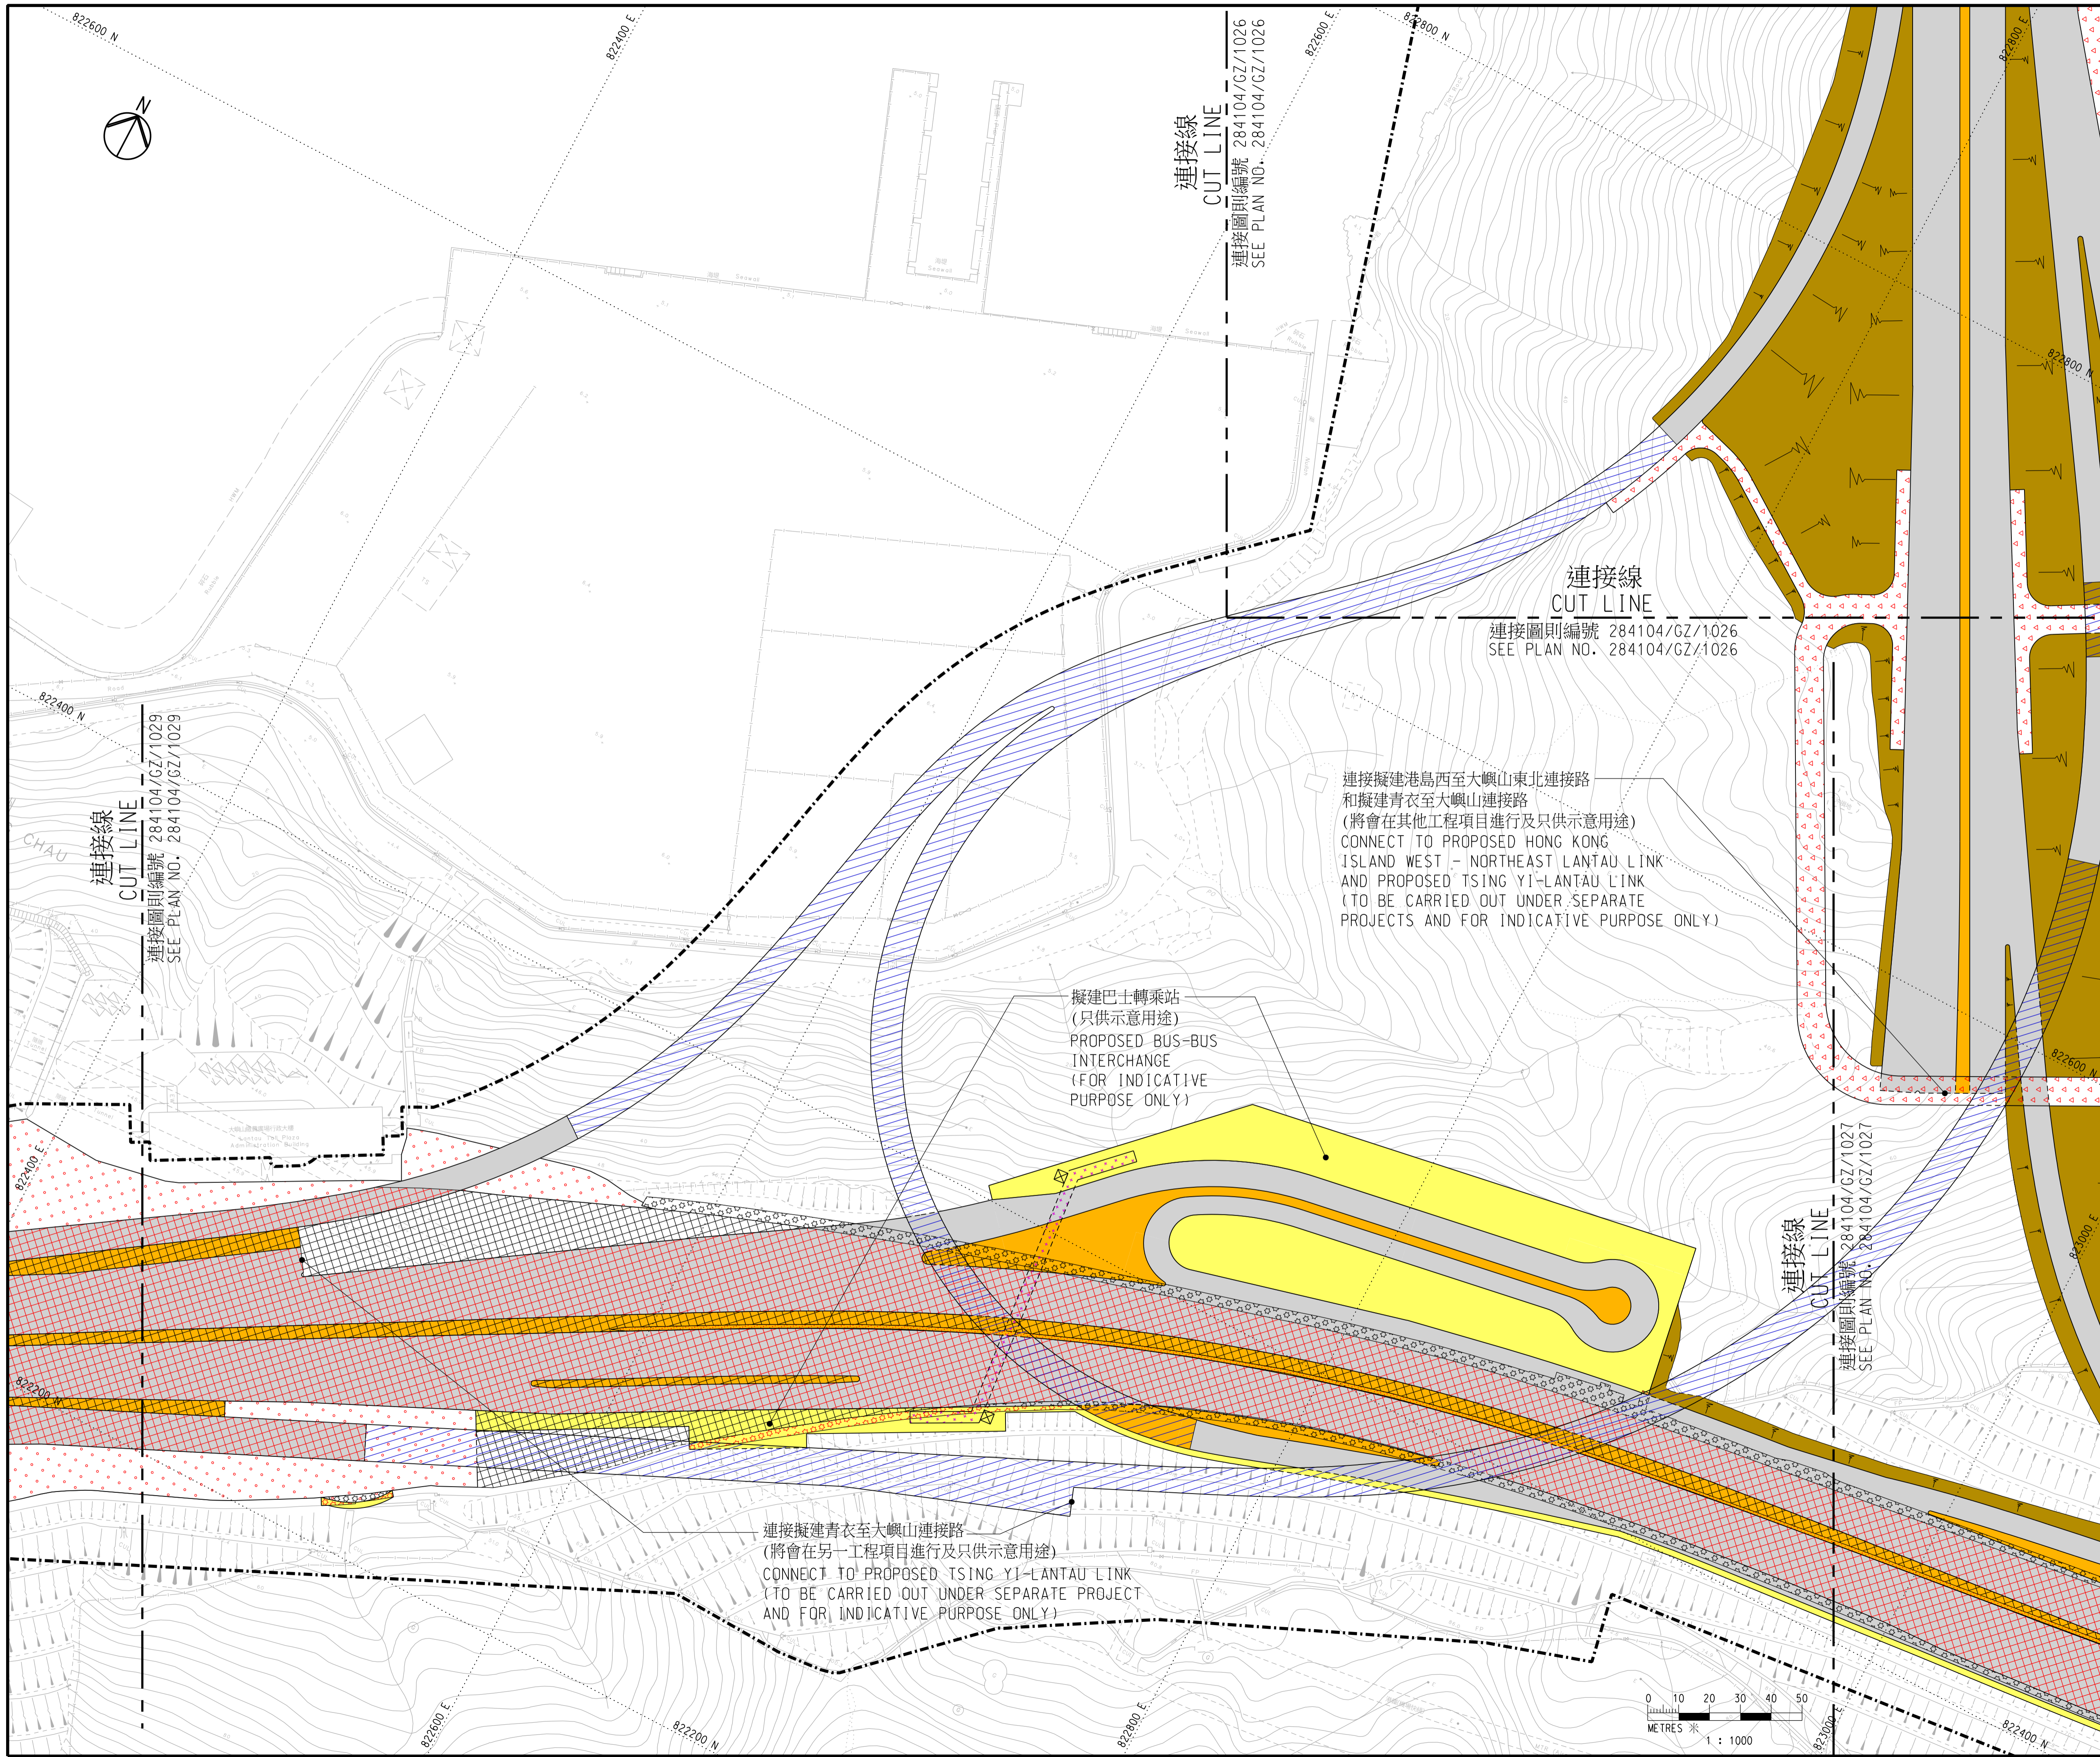

- 註釋:
- 除另有指明外，所有量度以米為單位。
ALL DIMENSIONS ARE IN METRES UNLESS OTHERWISE SPECIFIED.
 - 所有水平均為約數，以米為單位，並在香港主水平基準以上。
ALL LEVELS ARE APPROXIMATE VALUES AND IN METRES ABOVE HONG KONG PRINCIPAL DATUM.
 - 如有需要，施工區界限內部份現有地面行車道、高架行車道、行人路/樓梯、美化市容地帶、地面中央分隔帶/安全島及高架中央分隔帶/安全島或會分階段暫時封閉。
SECTIONS OF THE EXISTING AT-GRADE CARRIAGEWAYS, ELEVATED CARRIAGEWAYS, FOOTPATHS/STAIRCASES, AMENITY AREAS, AT-GRADE CENTRAL RESERVES/REFUGE ISLANDS AND ELEVATED CENTRAL RESERVES/REFUGE ISLANDS WITHIN THE LIMIT OF WORKS AREA MAY BE TEMPORARILY CLOSED IN PHASES AS AND WHEN REQUIRED.
 - 如有需要，斜坡穩固工程或會在施工區界限內進行。
SLOPE STABILIZATION WORKS MAY BE CARRIED OUT WITHIN THE LIMIT OF WORKS AREA AS AND WHEN REQUIRED.
 - 如有需要，施工區界限內之現有海堤或會實施臨時保護及預防工作。
TEMPORARY PROTECTIVE AND PRECAUTIONARY WORKS MAY BE CARRIED OUT ON EXISTING SEAWALL WITHIN THE LIMIT OF WORKS AREA AS AND WHEN REQUIRED.
 - 圖例載於圖則第284104/GZ/LEG號。
LEGEND IS SHOWN ON PLAN NO. 284104/GZ/LEG.

連接擬建港島西至大嶼山東北連接路
和擬建青衣至大嶼山連接路
(將會在其他工程項目進行及只供示意用途)
CONNECT TO PROPOSED HONG KONG
ISLAND WEST - NORTHEAST LANTAU LINK
AND PROPOSED TSING YI-LANTAU LINK
(TO BE CARRIED OUT UNDER SEPARATE
PROJECTS AND FOR INDICATIVE PURPOSE ONLY)

擬建巴士轉乘站
(只供示意用途)
PROPOSED BUS-BUS
INTERCHANGE
(FOR INDICATIVE
PURPOSE ONLY)

連接擬建青衣至大嶼山連接路
(將會在另一工程項目進行及只供示意用途)
CONNECT TO PROPOSED TSING YI-LANTAU LINK
(TO BE CARRIED OUT UNDER SEPARATE PROJECT
AND FOR INDICATIVE PURPOSE ONLY)

工程名稱 PROJECT TITLE
工務計劃項目第6884TH號
十一號幹線(元朗至北大嶼山段)
PWP ITEM NO. 6884TH
ROUTE 11 (SECTION BETWEEN
YUEN LONG AND NORTH LANTAU)

圖則名稱 PLAN TITLE
根據《道路(工程、使用及補償)條例》
(第370章)而在憲報公布之圖則
PLAN FOR GAZETTING UNDER ROADS
(WORKS, USE AND COMPENSATION)
ORDINANCE (CHAPTER 370)

二十九張之第二十八張
SHEET 28 OF 29


圖則編號 PLAN NO.
284104/GZ/1028

比例 SCALE
1:1000 @ A1

版權所有 COPYRIGHT RESERVED

辦事處 OFFICE
主要工程管理處
MAJOR WORKS PROJECT
MANAGEMENT OFFICE



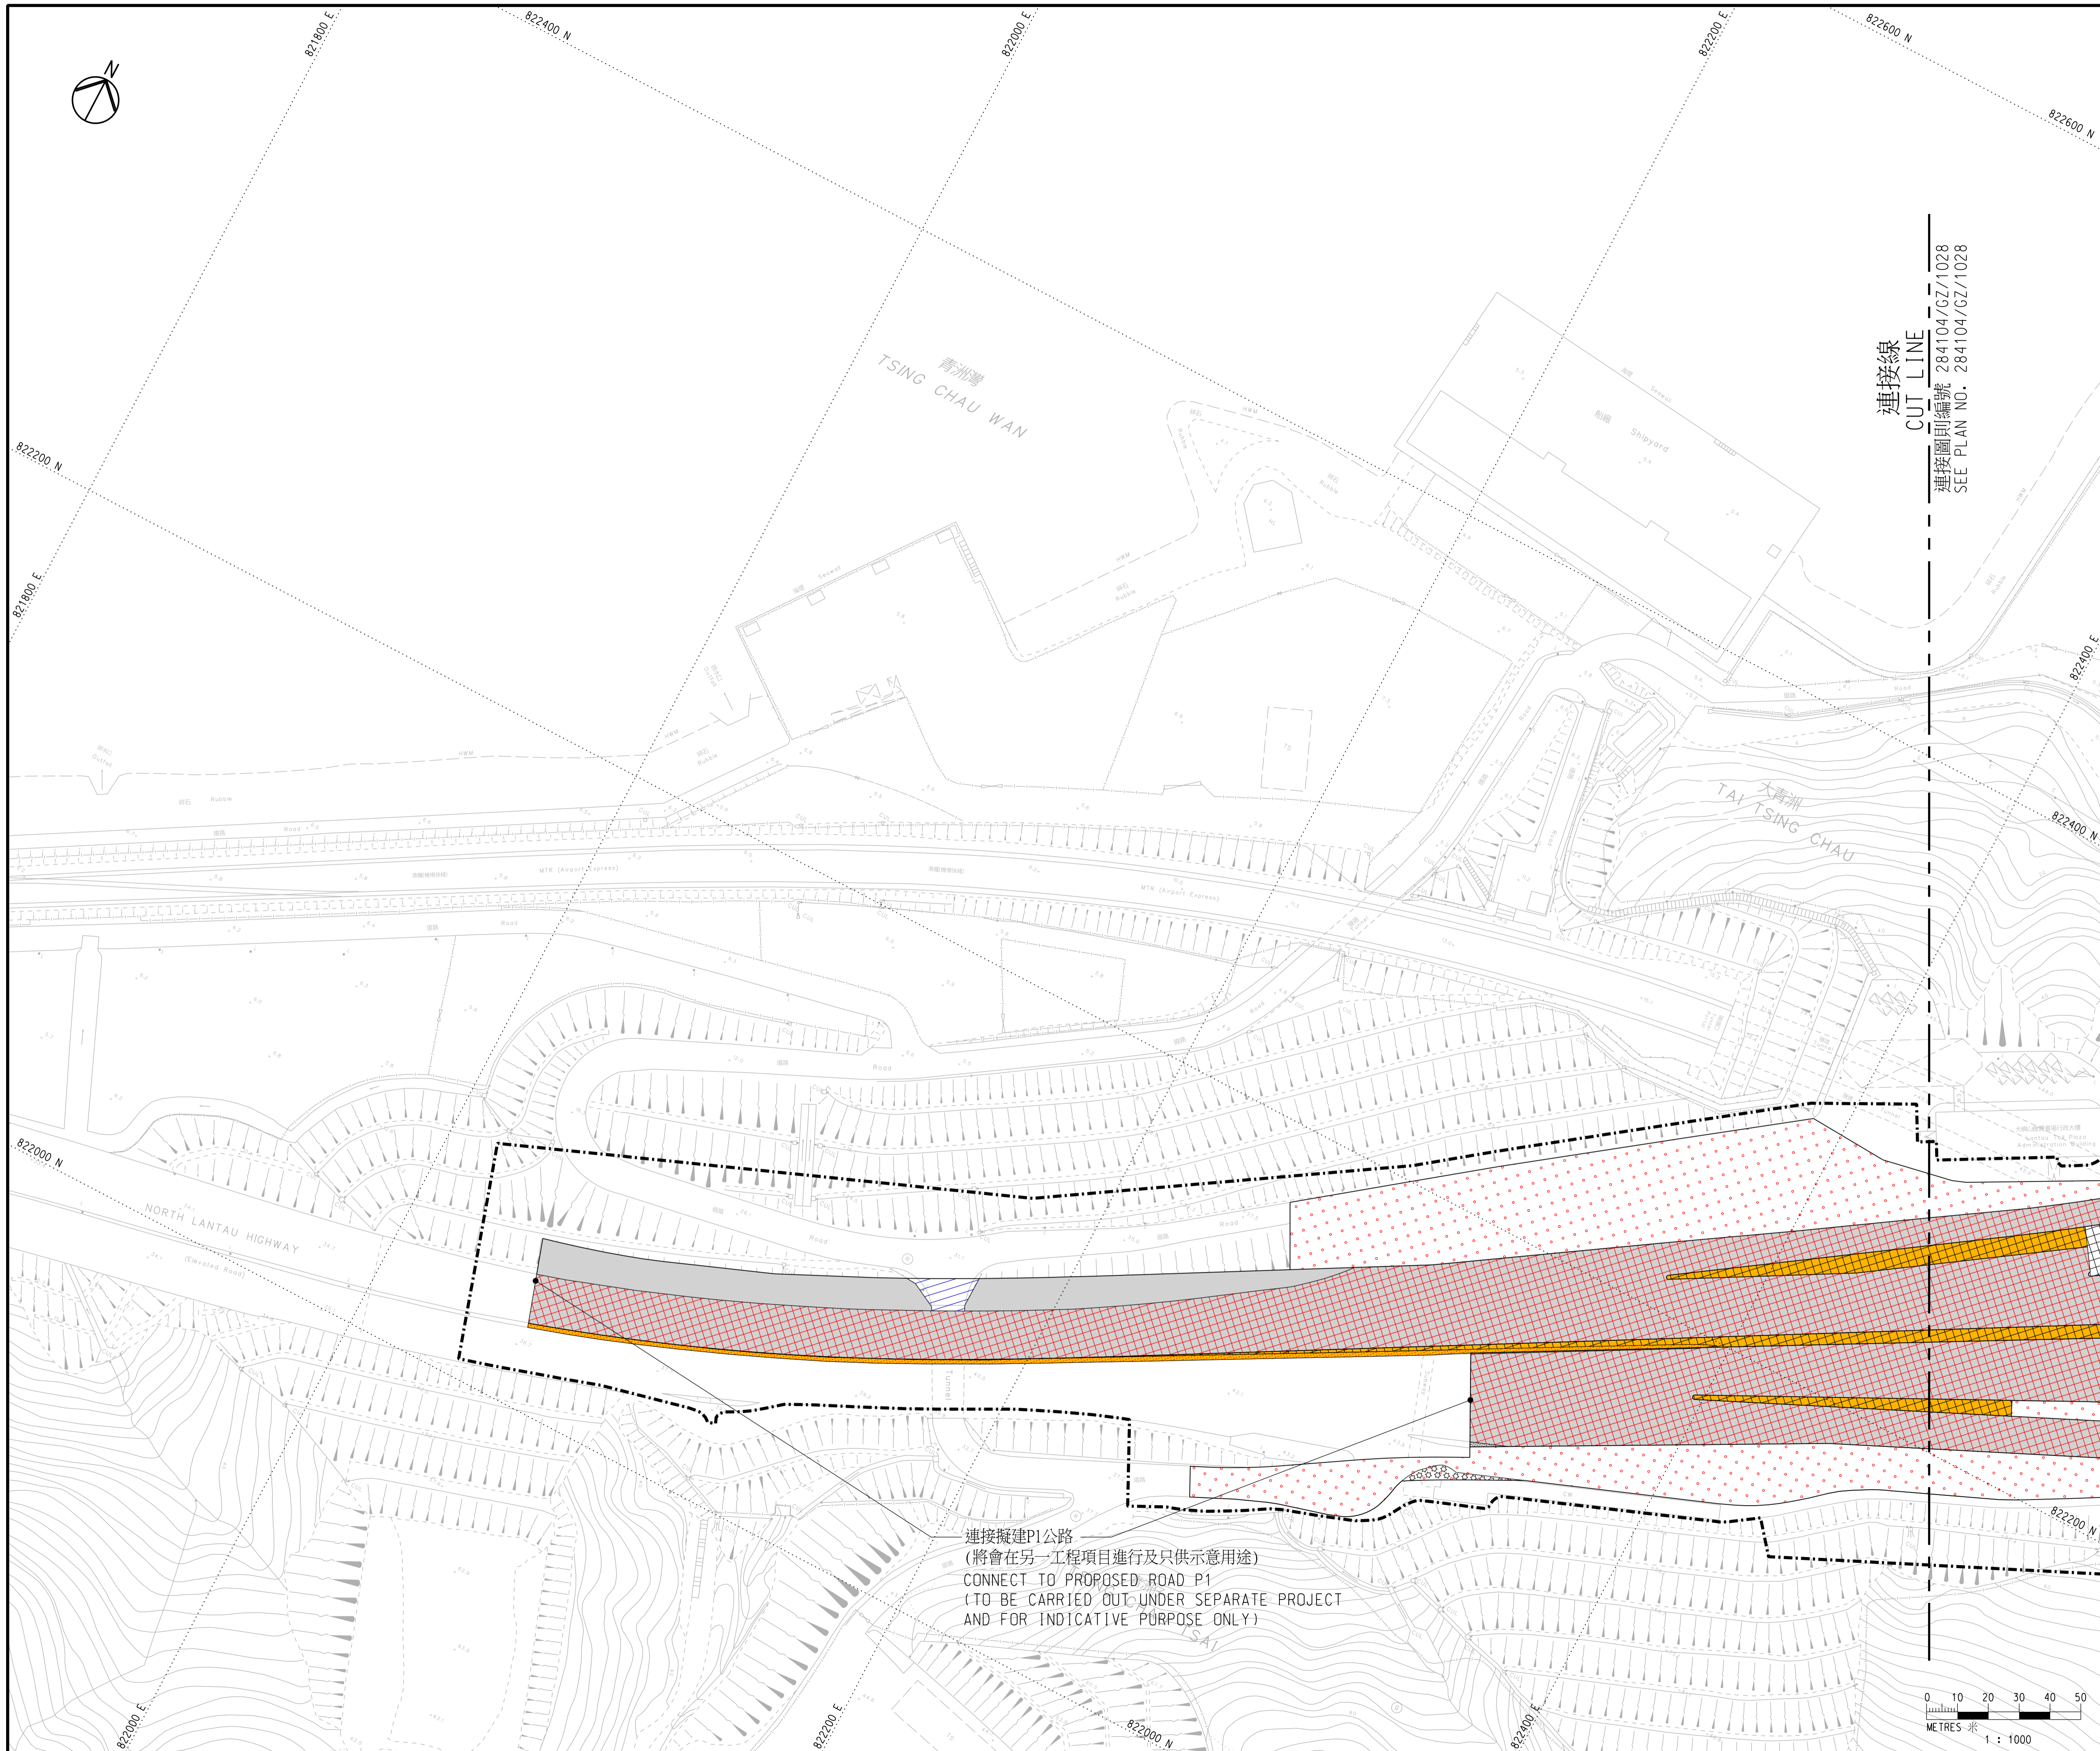

連接擬建P1公路
(將會在另一工程項目進行及只供示意用途)
CONNECT TO PROPOSED ROAD P1
(TO BE CARRIED OUT UNDER SEPARATE PROJECT
AND FOR INDICATIVE PURPOSE ONLY)

連接線
CUT LINE
連接圖則編號 284104/GZ/1028
SEE PLAN NO. 284104/GZ/1028

- 註釋:
NOTES:
- 除另有指明外，所有量度以米為單位。
ALL DIMENSIONS ARE IN METRES UNLESS OTHERWISE SPECIFIED.
 - 所有水平均為約數，以米為單位，並在香港主水平基準以上。
ALL LEVELS ARE APPROXIMATE VALUES AND IN METRES ABOVE HONG KONG PRINCIPAL DATUM.
 - 如有需要，施工區界限內部份現有地面行車道、高架行車道、行人路/樓梯、美化市容地帶、地面中央分隔帶/安全島及高架中央分隔帶/安全島或會分階段暫時封閉。
SECTIONS OF THE EXISTING AT-GRADE CARRIAGEWAYS, ELEVATED CARRIAGEWAYS, FOOTPATHS/STAIRCASES, AMENITY AREAS, AT-GRADE CENTRAL RESERVES/REFUGE ISLANDS AND ELEVATED CENTRAL RESERVES/REFUGE ISLANDS WITHIN THE LIMIT OF WORKS AREA MAY BE TEMPORARILY CLOSED IN PHASES AS AND WHEN REQUIRED.
 - 如有需要，斜坡穩固工程或會在施工區界限內進行。
SLOPE STABILIZATION WORKS MAY BE CARRIED OUT WITHIN THE LIMIT OF WORKS AREA AS AND WHEN REQUIRED.
 - 如有需要，施工區界限內之現有海堤或會實施臨時保護及預防工作。
TEMPORARY PROTECTIVE AND PRECAUTIONARY WORKS MAY BE CARRIED OUT ON EXISTING SEAWALL WITHIN THE LIMIT OF WORKS AREA AS AND WHEN REQUIRED.
 - 圖例載於圖則第284104/GZ/LB號。
LEGEND IS SHOWN ON PLAN NO. 284104/GZ/LEG.

工程名稱 PROJECT TITLE
工務計劃項目第6884TH號
十一號幹線(元朗至北大嶼山段)
PWP ITEM NO. 6884TH
ROUTE 11 (SECTION BETWEEN
YUEN LONG AND NORTH LANTAU)

圖則名稱 PLAN TITLE
根據《道路(工程、使用及補償)條例》
(第370章)而在憲報公布之圖則
PLAN FOR GAZETTING UNDER ROADS
(WORKS, USE AND COMPENSATION)
ORDINANCE (CHAPTER 370)


二十九張之第二十九張
SHEET 29 OF 29

圖則編號 PLAN NO.
284104/GZ/1029

比例 SCALE
1:1000 @ A1

版權所有 COPYRIGHT RESERVED

辦事處 OFFICE
主要工程管理處
MAJOR WORKS PROJECT
MANAGEMENT OFFICE

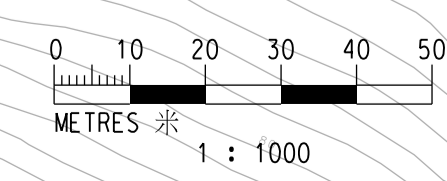

路政署
HIGHWAYS DEPARTMENT