


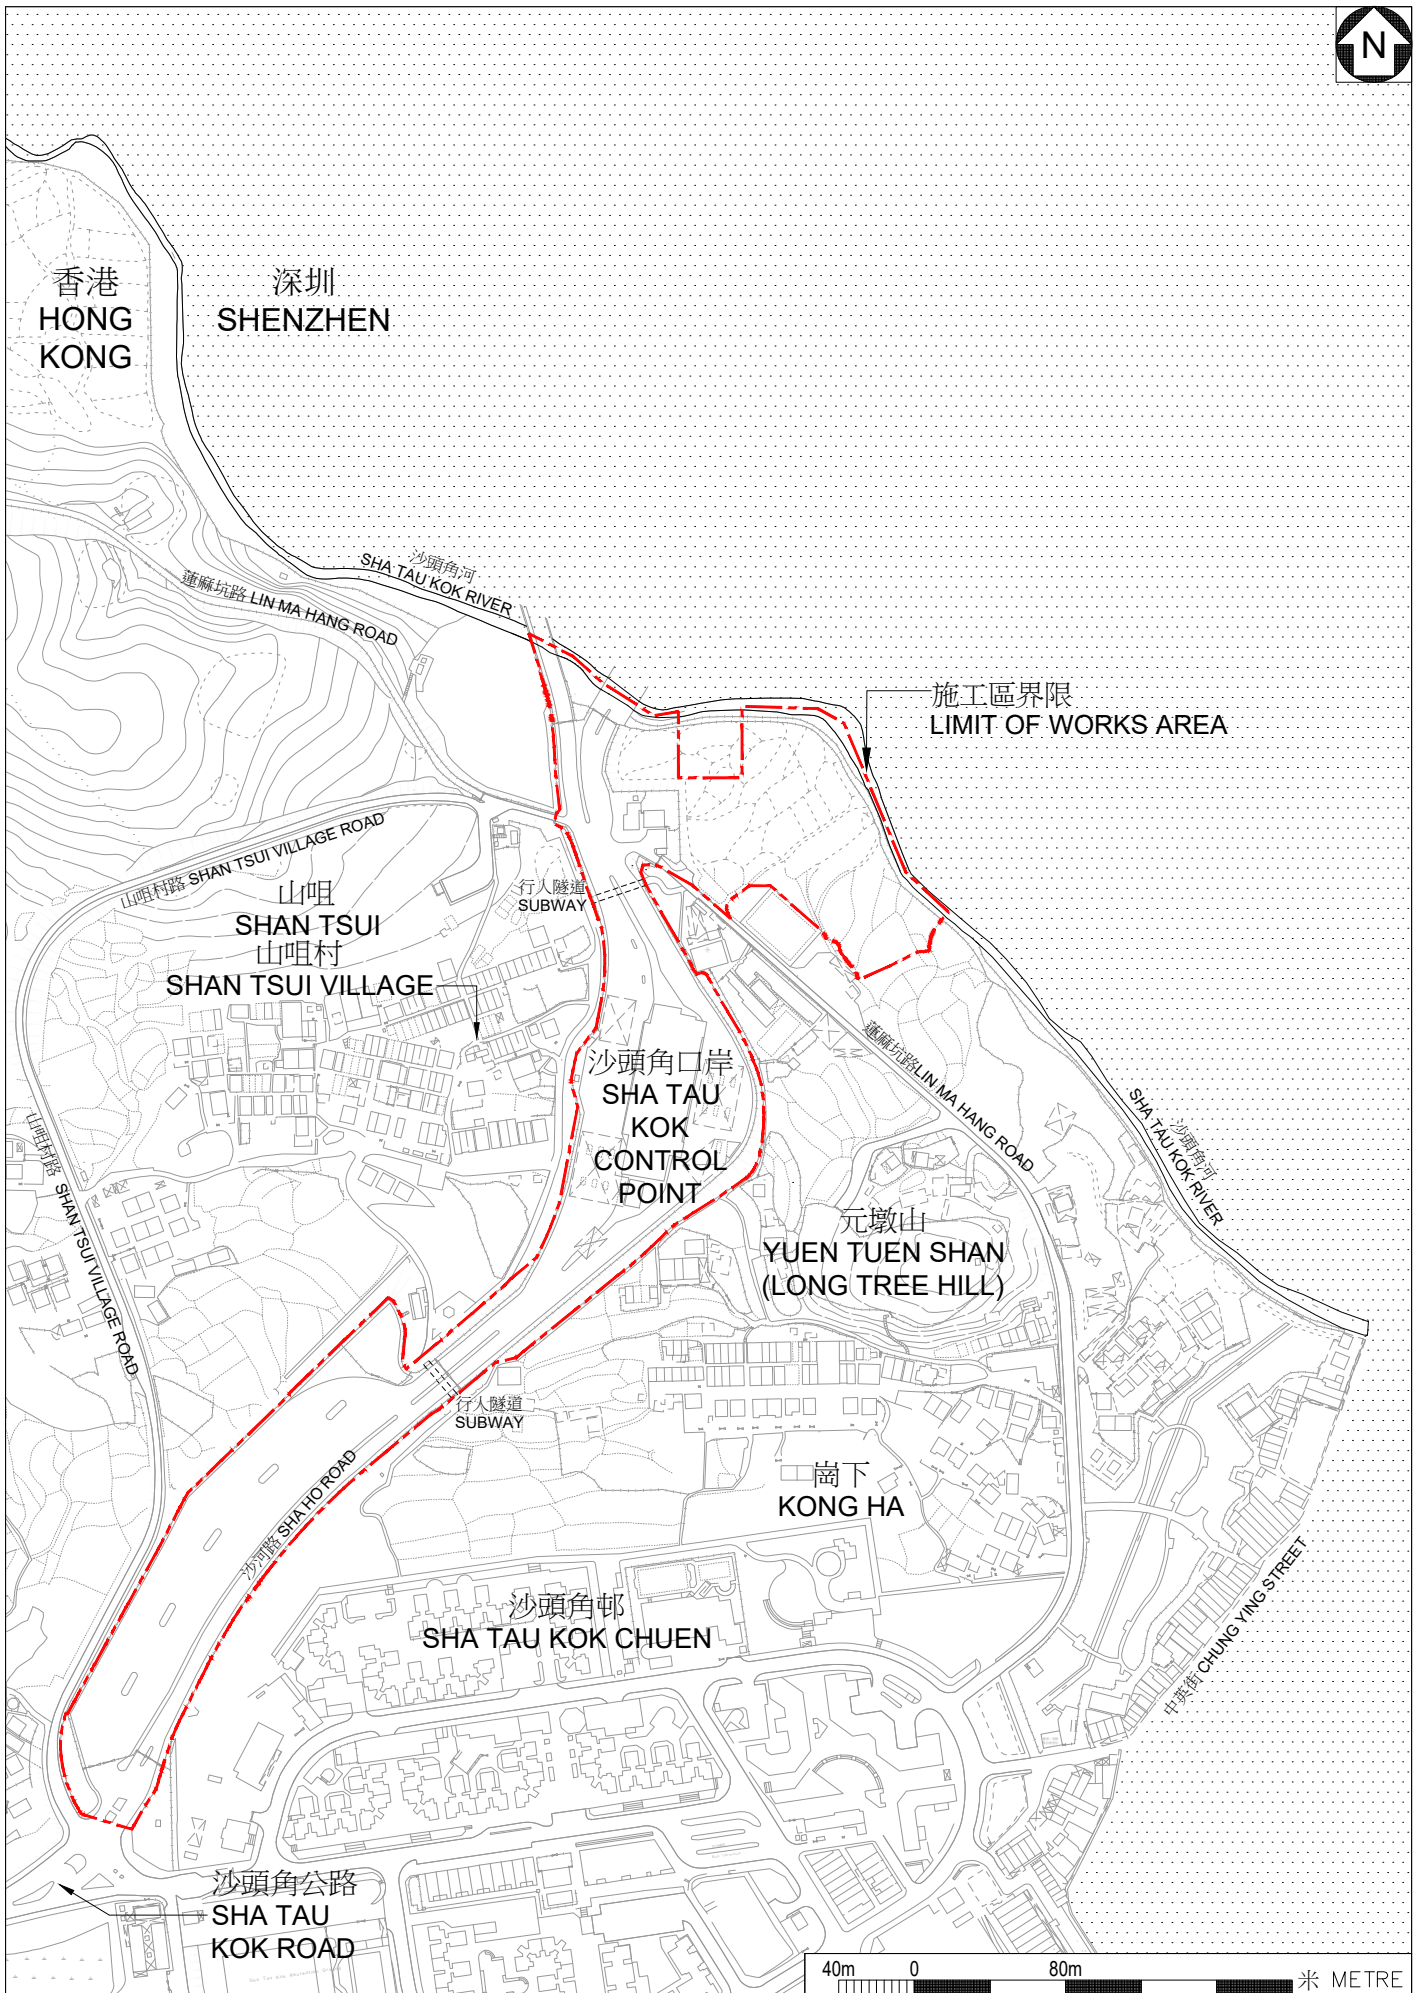

位置圖 LOCATION PLAN 比例 SCALE: 1:4000 (A4)	工務計劃項目第3022GB號沙頭角口岸重建與相關工程(道路工程) PWP ITEM NO. 3022GB REDEVELOPMENT OF SHA TAU KOK CONTROL POINT AND ASSOCIATED WORKS (ROAD WORKS)	圖則編號: DRAWING NO.: 8918/GP001
--	--	--