


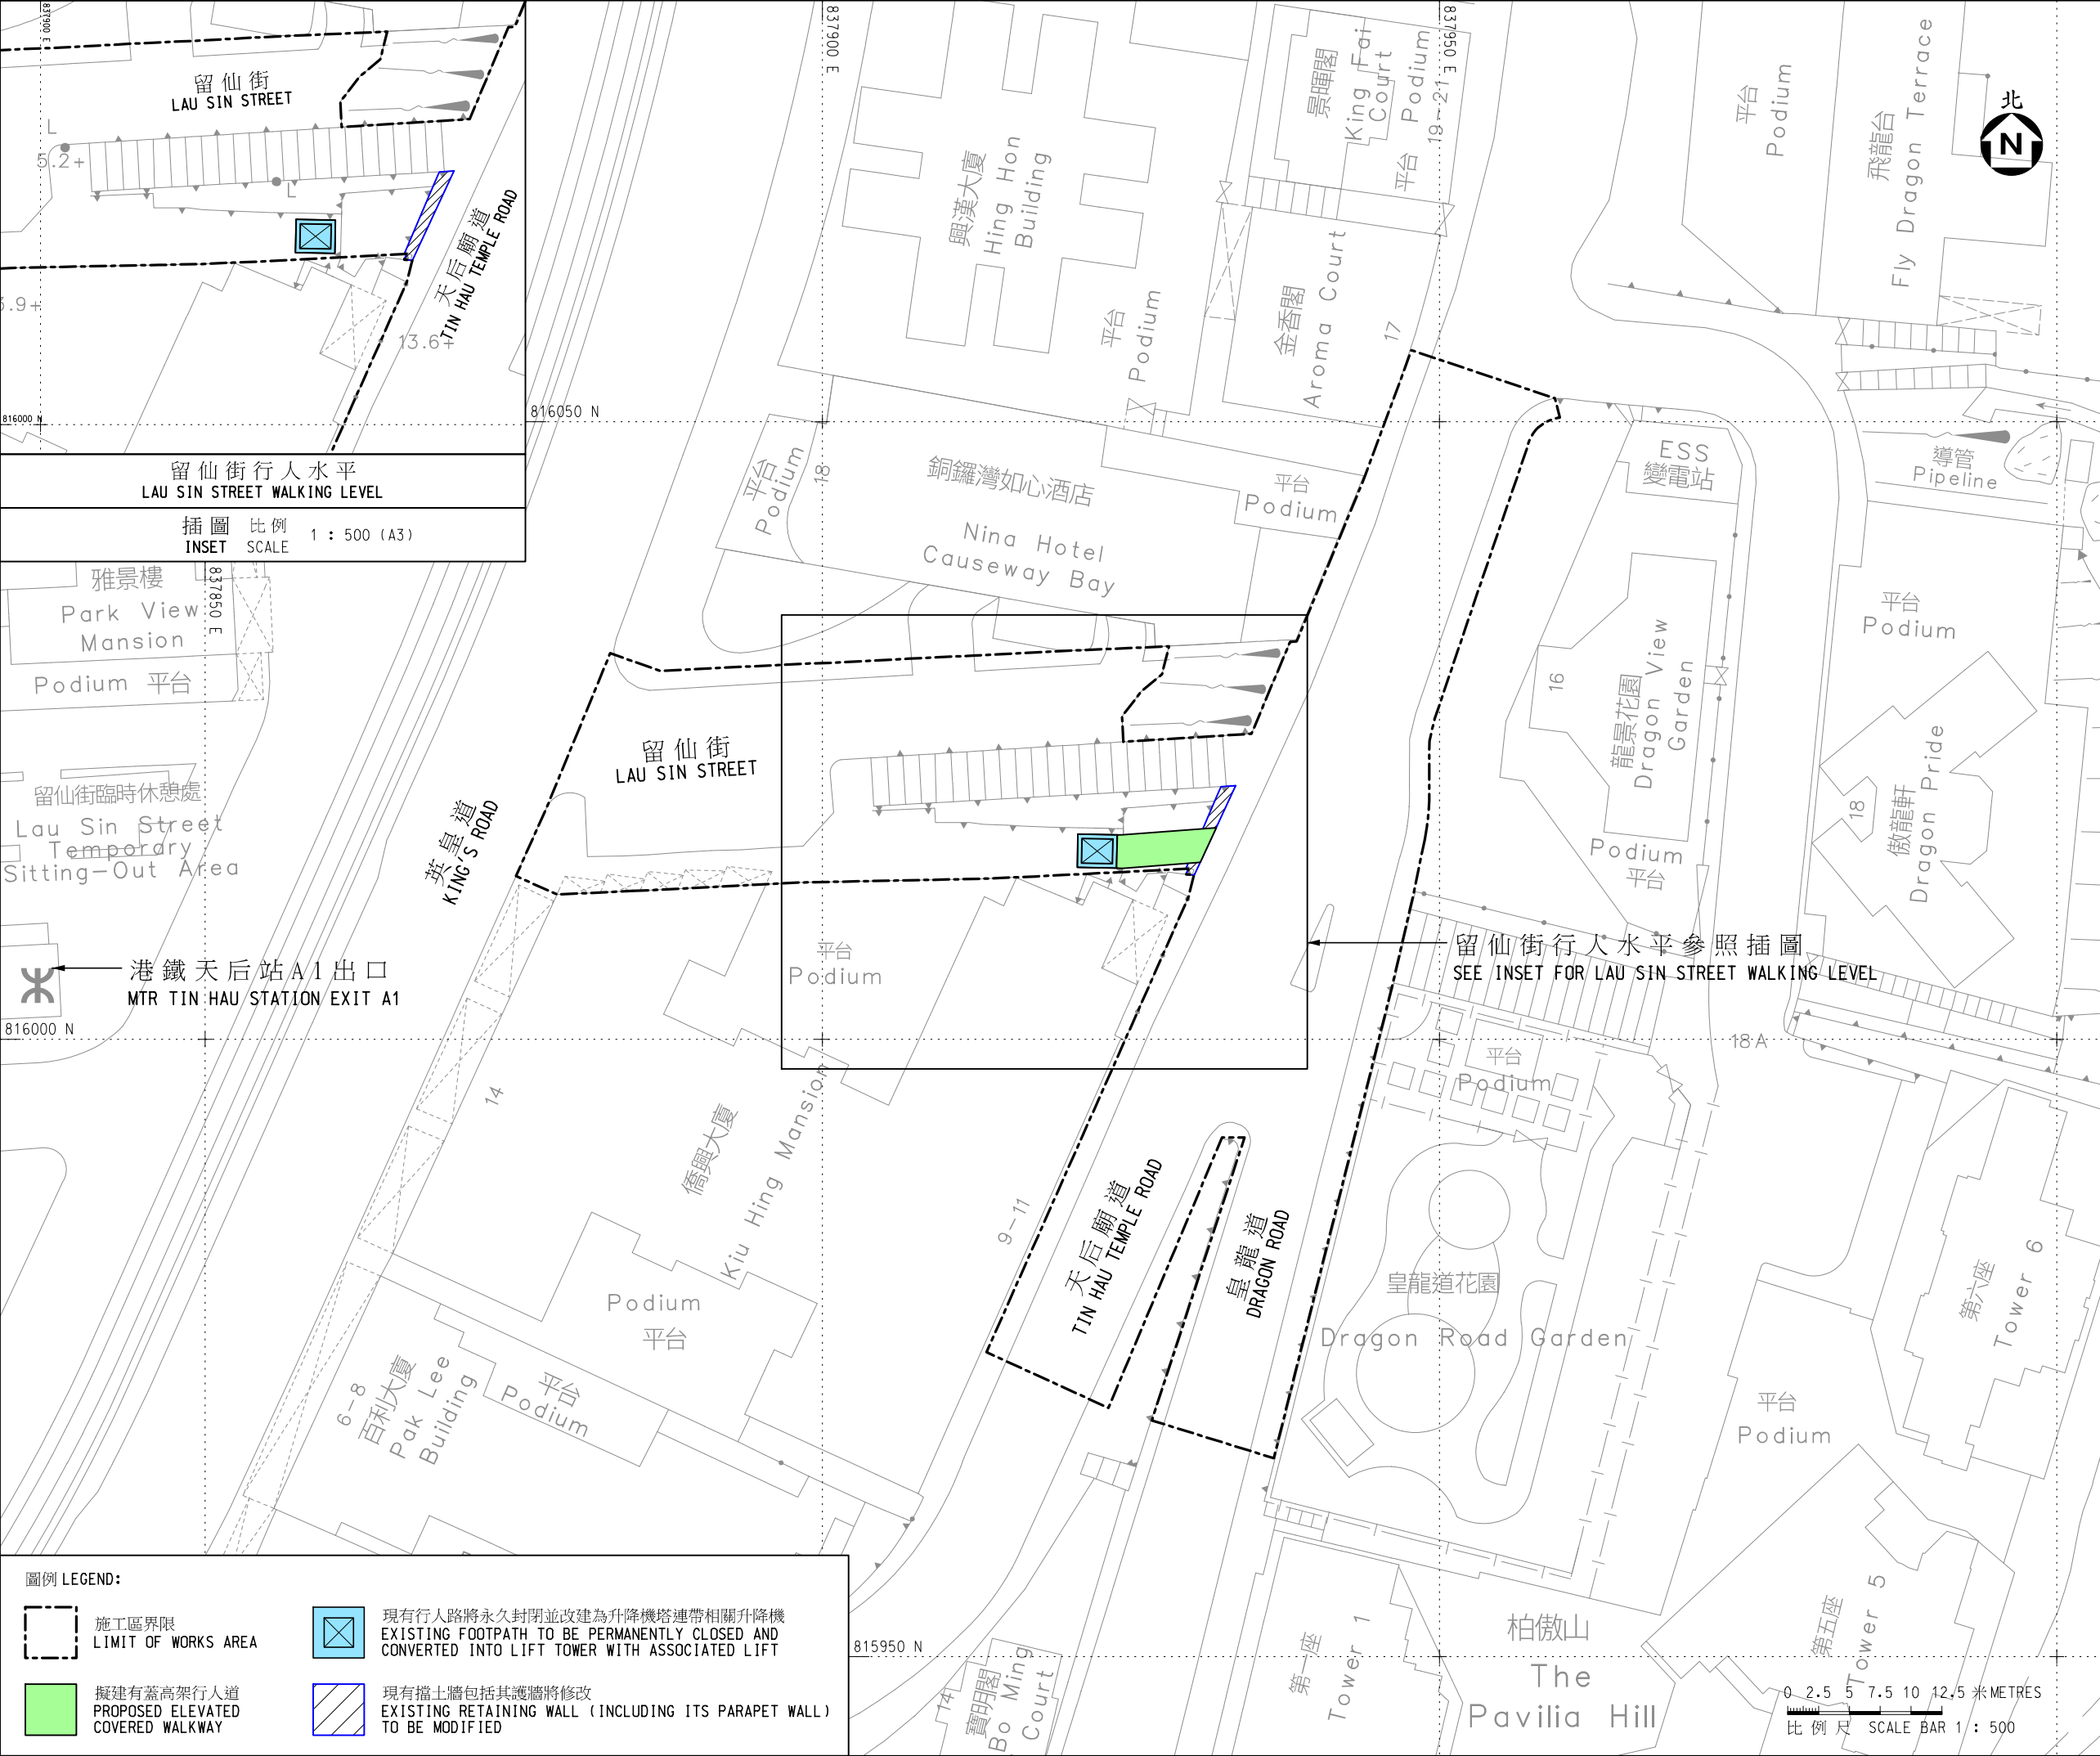

索引圖

KEY PLAN

比例

SCALE 1 : 20000(A3)

註釋 NOTES:

1. 除另有指明外，所有量度以米為單位。
ALL DIMENSIONS ARE IN METRES UNLESS OTHERWISE STATED.

2. 所有水平均為約數，以米為單位，並在香港主水平基準上。
ALL LEVELS ARE APPROXIMATE VALUES AND IN METRES ABOVE HONG KONG PRINCIPAL DATUM.

3. 如有需要，施工區界限內部分現有行車道、行人路和樓梯將分階段暫時封閉。
SECTIONS OF THE EXISTING CARRIAGEWAYS, FOOTPATHS AND STAIRCASE WITHIN THE LIMIT OF WORKS AREA MAY BE TEMPORARILY CLOSED IN PHASES AS AND WHEN REQUIRED.

批註

ENDORSED BY

黃珮玟 Amy WONG

署理運輸及物流局常任秘書長
ACTING PERMANENT SECRETARY
FOR TRANSPORT AND LOGISTICS

日期

DATE

核准

APPROVED BY

吳國亮 Lawrence NG

路政署首席項目統籌2/工程
PRINCIPAL PROJECT COORDINATOR 2/WORKS DATE
HIGHWAYS DEPARTMENT

日期

DATE

工程名稱

PROJECT TITLE

工務計劃丁級工程項目
留仙街至天后廟道升降機及行人通道系統
PWP CATEGORY D ITEM
LIFT AND PEDESTRIAN WALKWAY SYSTEM
BETWEEN LAU SIN STREET
AND TIN HAU TEMPLE ROAD

圖則名稱

PLAN TITLE

根據<<道路(工程、使用及補償)條例>>
(第370章)而在憲報公布之圖則
PLAN FOR GAZETTING UNDER ROADS
(WORKS, USE AND COMPENSATION)
ORDINANCE (CHAPTER 370)

圖則編號

PLAN NO.

91853/TH/GAZ/0001

比例

SCALE

1:500 @ A3

版權所有 不得翻印
Copyright Reserved

辦事處
OFFICE

工程 部
WORKS DIVISION

路 政 署
HIGHWAYS
DEPARTMENT