


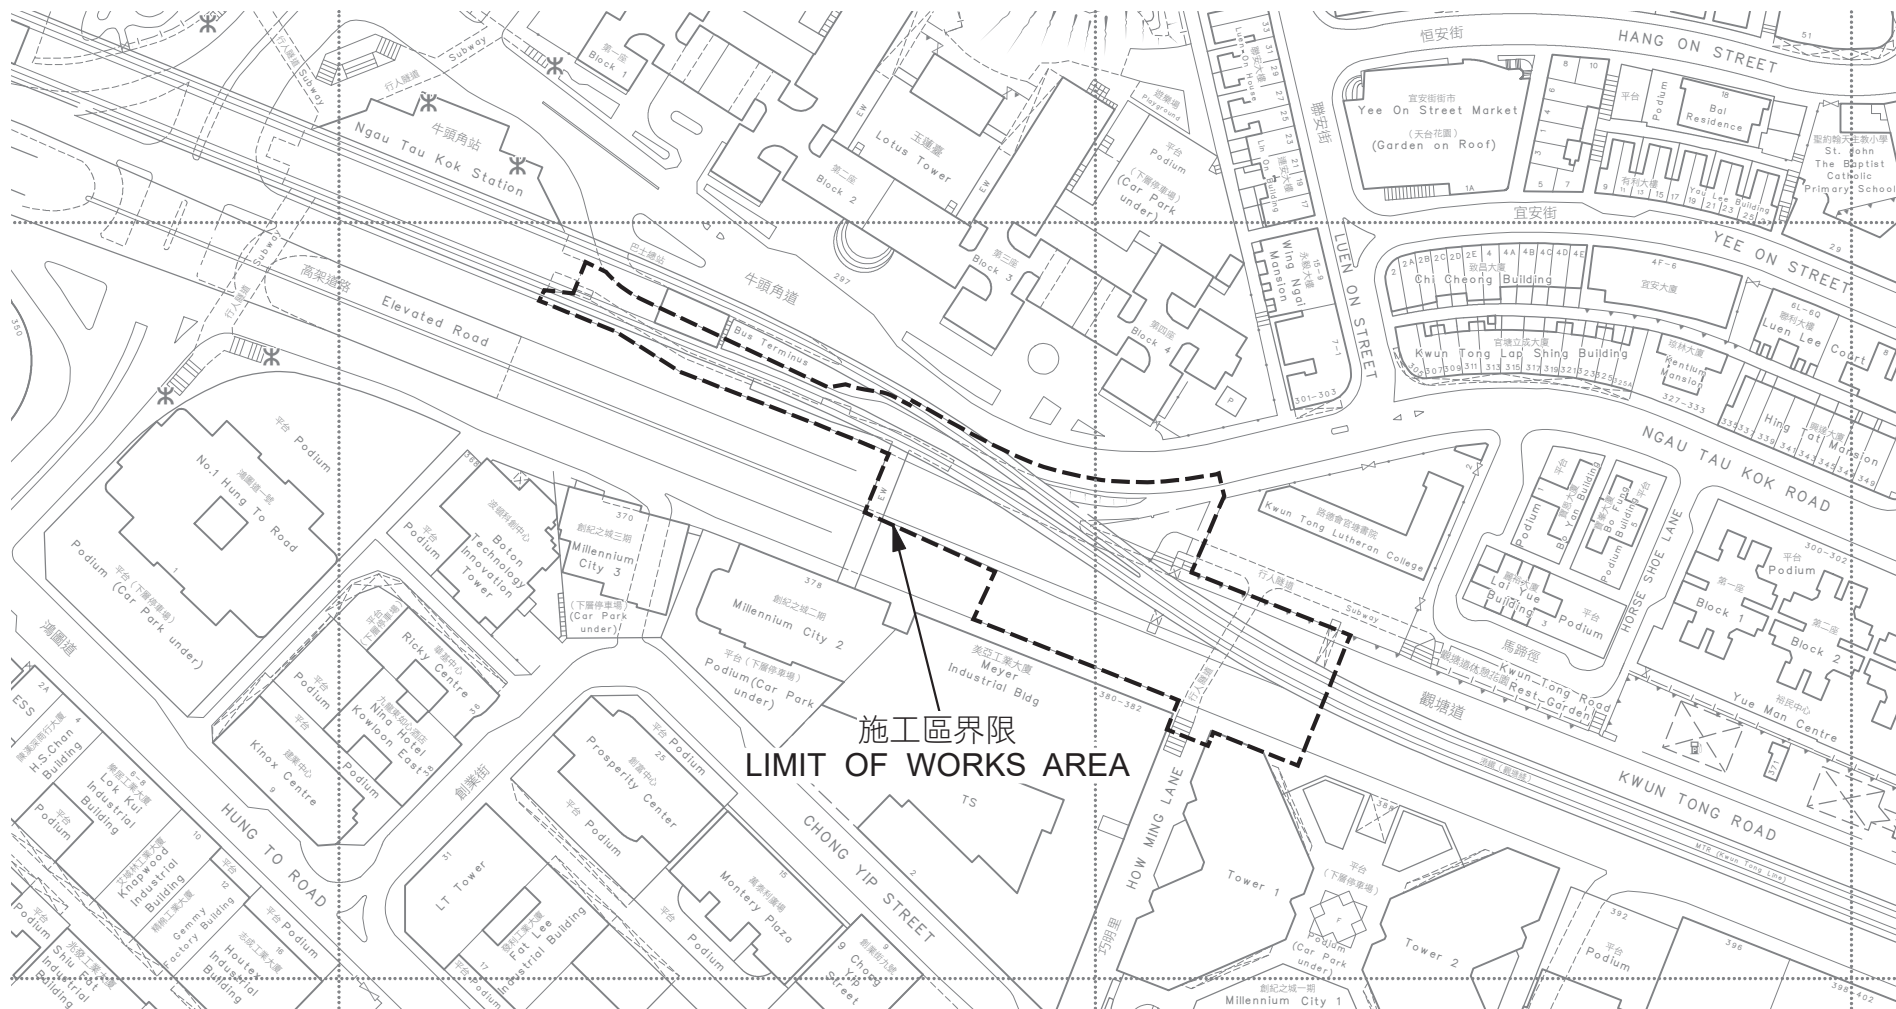

施工區界限
LIMIT OF WORKS AREA



地政總署 九龍東區地政處
District Lands Office, Kowloon East
Lands Department

圖則由九龍測量處繪製
Plan Prepared by District Survey Office, Kowloon

© 香港特別行政區政府 版權所有 Copyright reserved - Hong Kong SAR Government

擬建橫跨觀塘道之行人天橋
(前稱擬建橫跨觀塘道與巧明街之行人天橋)

PROPOSED FOOTBRIDGE
ACROSS KWUN TONG ROAD
(FORMERLY KNOWN AS PROPOSED FOOTBRIDGE
ACROSS KWUN TONG ROAD AND HOW MING STREET)

檔案編號 File No. DSO/K-1995-102

測量圖編號 Survey Sheet No. 11-NE-18C

發展藍圖編號 Layout Plan No. ---

參考圖編號 Reference Plan No. ---

圖則編號 PLAN No. KM11459a

Date : 20/08/2026