


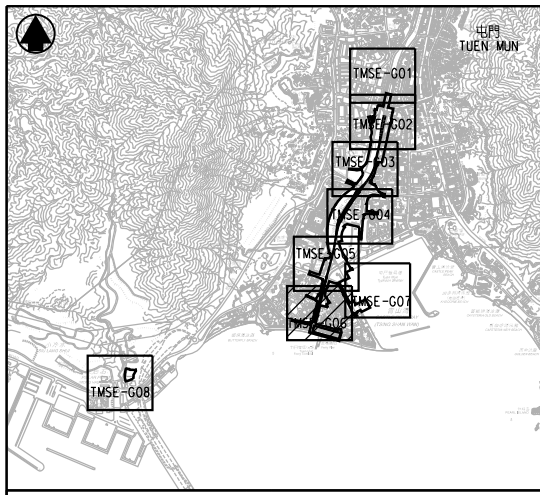


位置圖
LOCATION PLAN

說明 NOTES

此圖根據第TMSE-G06號圖則制訂，以粉紅色標明將暫時封閉橫跨湖景路並連接湖景邨和湖景路花園的湖月橋，以及以藍色標明將暫時封閉的湖月街路段。


THIS DRAWING IS PREPARED BASED ON DRAWING NO. TMSE-G06 AND IS INTENDED TO SHOW THE TEMPORARY CLOSURE OF THE WU YUET BRIDGE ACROSS WU KING ROAD CONNECTING WU KING ESTATE AND WU KING ROAD GARDEN (HIGHLIGHTED IN PINK), AND THE TEMPORARY CLOSURE OF THE SECTION OF WU YUET STREET (HIGHLIGHTED IN BLUE).

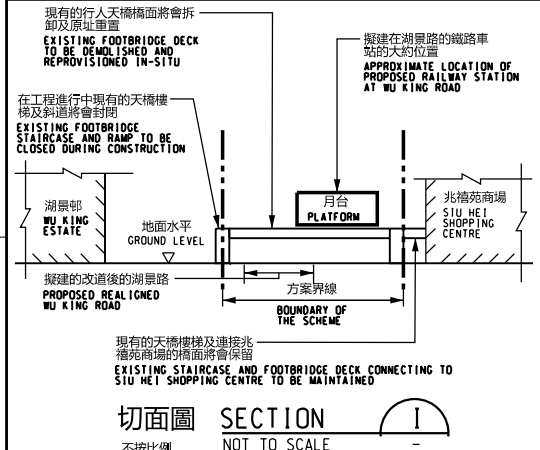



切面圖 SECTION I



切面圖 SECTION J

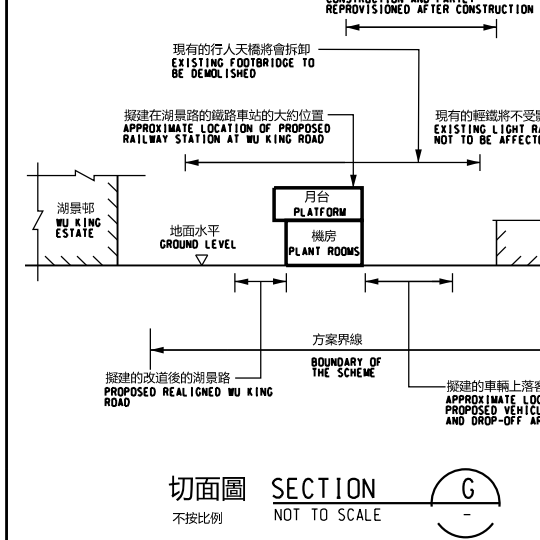


切面圖 SECTION G

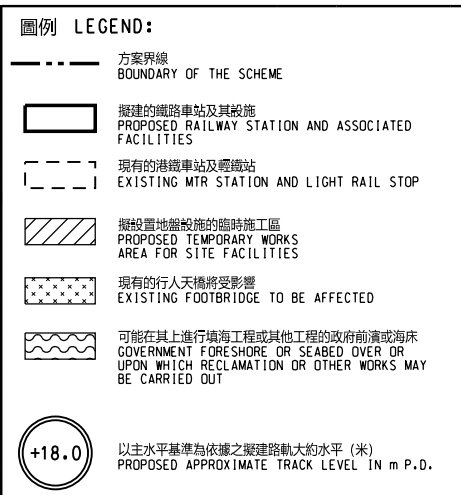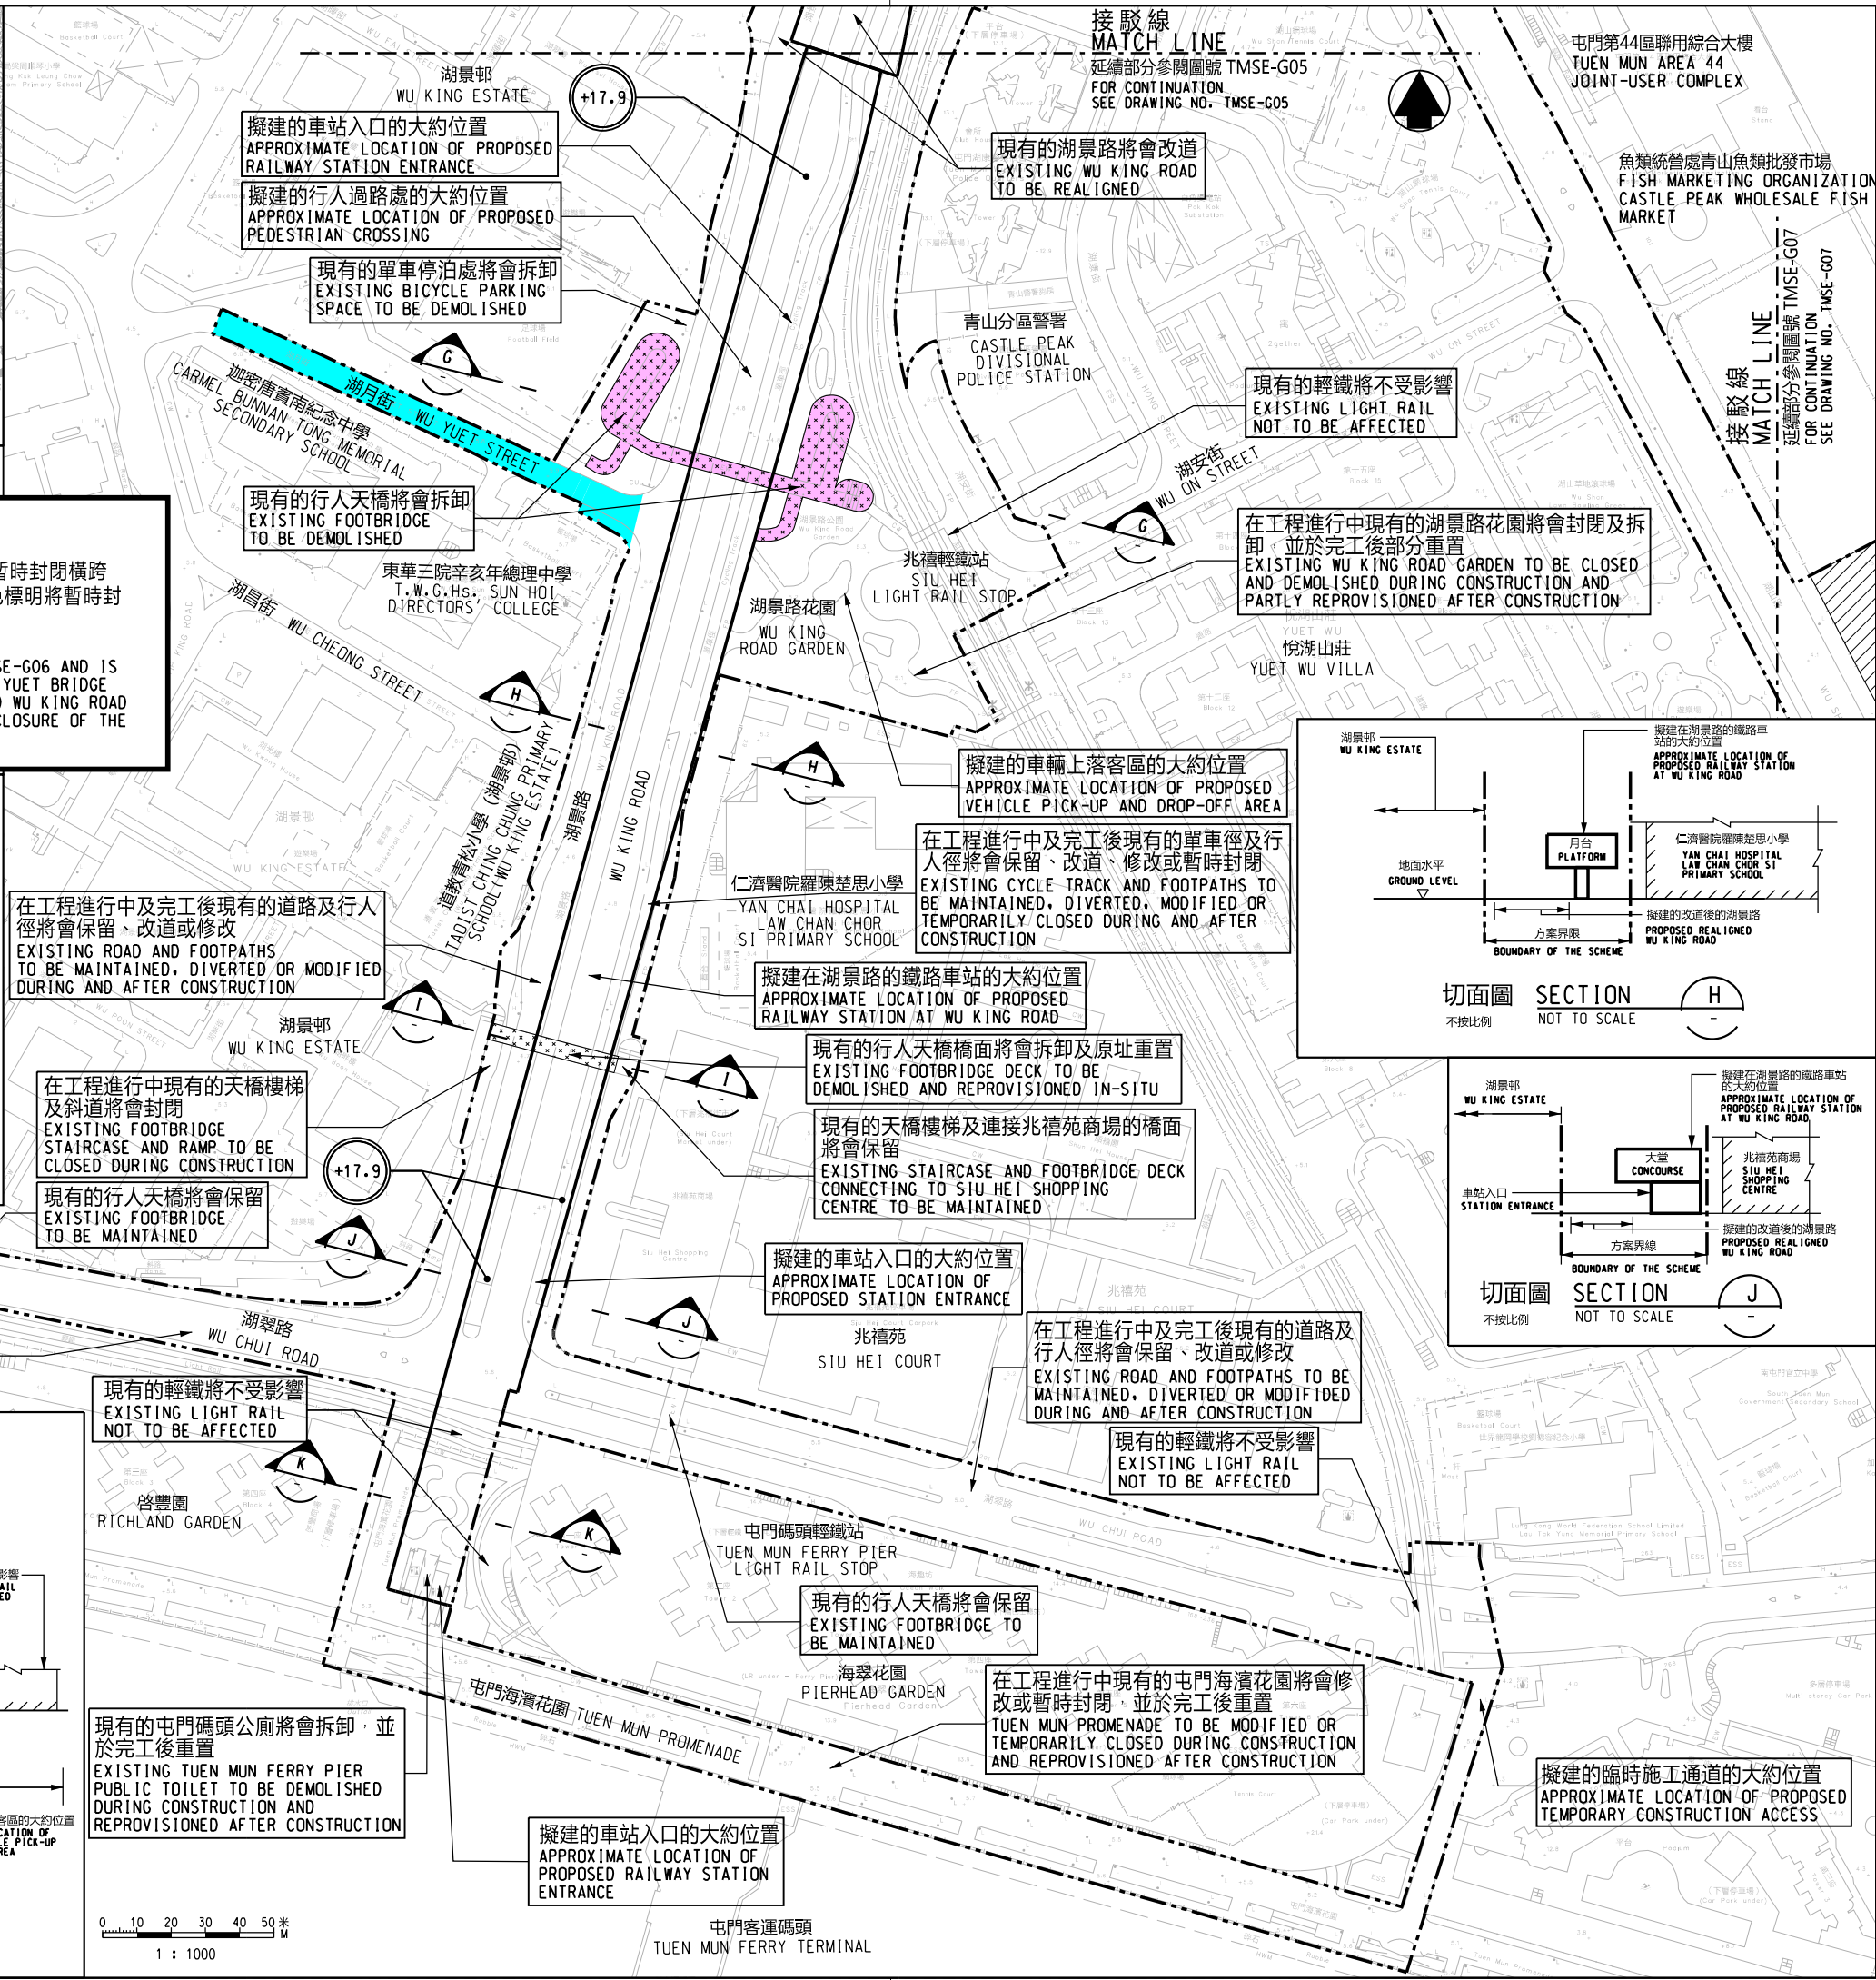


圖例 LEGEND



切面圖 SECTION H

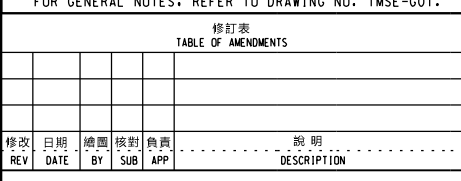

切面圖 SECTION I

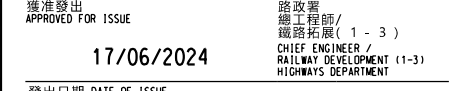

切面圖 SECTION J

一般說明 GENERAL NOTES

1. 有關一般說明參閱圖號 TMSE-G01.
FOR GENERAL NOTES, REFER TO DRAWING NO. TMSE-G01.

修訂表 TABLE OF AMENDMENTS					說明 DESCRIPTION
修改 REV	日期 DATE	繪圖 BY	核對 SUB	負責 APP	

SIGNED

獲准發出
APPROVED FOR ISSUE

17/06/2024

發出日期 DATE OF ISSUE

圖則名稱 DRAWING TITLE

鐵路條例 (第519章)
屯門南延線

暫時封閉橫跨湖景路並連接湖景邨和湖景路花園的湖月橋，以及湖月街路段

RAILWAYS ORDINANCE (CHAPTER 519)
TUEN MUN SOUTH EXTENSION

TEMPORARY CLOSURE OF THE WU YUET BRIDGE ACROSS WU KING ROAD CONNECTING WU KING ESTATE AND WU KING ROAD GARDEN, AND A SECTION OF WU YUET STREET

圖號 DRAWING NO.

TMSE/G06/0010/1

比例 SCALE

1:1000 (A1)
或如圖示
OR AS SHOWN

香港特別行政區政府
THE GOVERNMENT OF THE HONG KONG
SPECIAL ADMINISTRATIVE REGION

路政署
HIGHWAYS DEPARTMENT

鐵路拓展處
RAILWAY DEVELOPMENT OFFICE