



位置 LOCATION

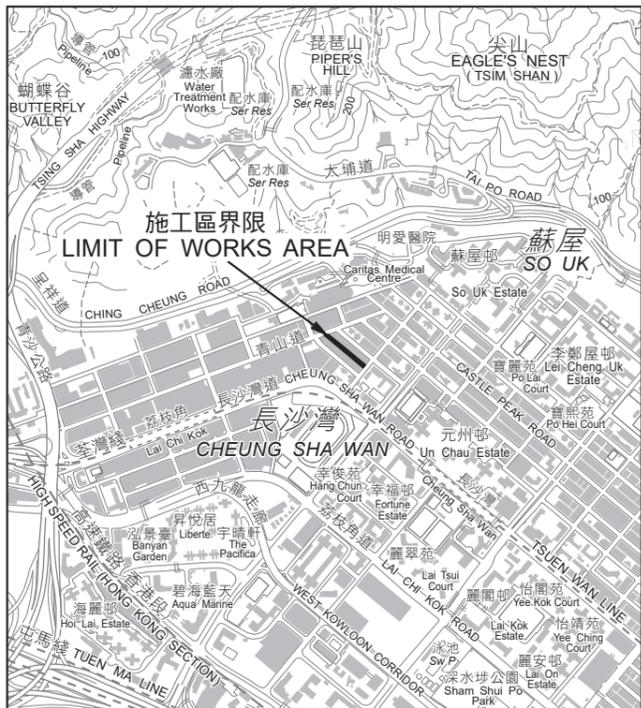

比例 SCALE 1:20 000

現有後巷將在市區重建局兼善里/福華街發展項目(SSP-017)完成清場後才永久封閉
EXISTING SIDE LANE TO BE PERMANENTLY CLOSED AFTER COMPLETION OF SITE CLEARANCE AT KIM SHIN LANE / FUK WA STREET DEVELOPMENT PROJECT (SSP-017) BY THE URBAN RENEWAL AUTHORITY

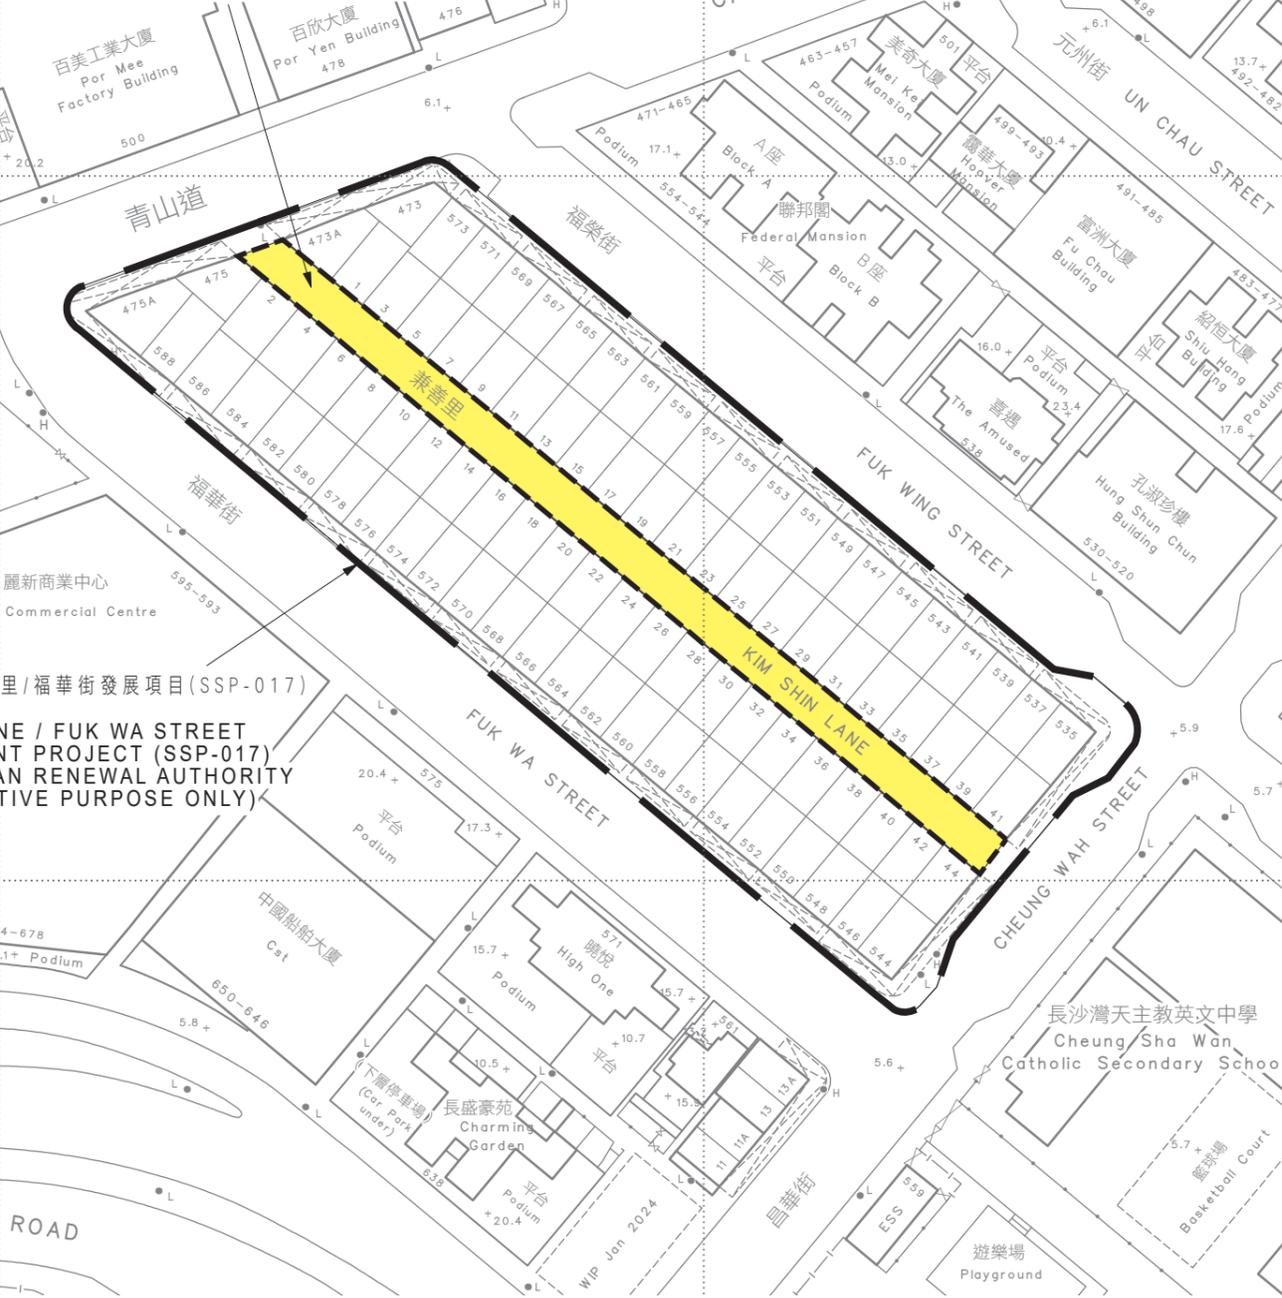

市區重建局兼善里/福華街發展項目(SSP-017)
(只供示意用途)
KIM SHIN LANE / FUK WA STREET DEVELOPMENT PROJECT (SSP-017)
BY THE URBAN RENEWAL AUTHORITY
(FOR INDICATIVE PURPOSE ONLY)

比例尺 SCALE 1:1 000
metres 20 0 20 40 60 80 100 metres

註釋: NOTES:

- 除另有說明外，所有量度以米為單位。
ALL DIMENSIONS ARE IN METRES UNLESS OTHERWISE STATED.
- 所有水平均為約數，以米為單位，
並在香港主水平基準上。
ALL LEVELS ARE APPROXIMATE VALUES AND IN METRES ABOVE HONG KONG PRINCIPAL DATUM.

圖例 LEGEND

- SSP-017發展項目界線(只供示意用途)
BOUNDARY OF DEVELOPMENT PROJECT SSP-017 (FOR INDICATIVE PURPOSE ONLY)
- 施工區界限
LIMIT OF WORKS AREA
- 現有後巷將永久封閉
EXISTING SIDE LANE TO BE PERMANENTLY CLOSED

批註 Endorsed

陳美寶 CHAN Mable

運輸及物流局常任秘書長
Permanent Secretary for
Transport and Logistics

日期 Date _____

核准 Approved

何雪亮 Stella HO

總產業測量師/市區重建組
地政總署
Chief Estate Surveyor / Urban Renewal Section
Lands Department

日期 Date _____



地政總署 市區重建組
Urban Renewal Section
Lands Department

圖則由九龍測量處繪製
Plan Prepared by District Survey Office, Kowloon

圖則名稱
PLAN TITLE

根據《道路(工程、使用及補償)條例》(第370章)而在憲報公布之圖則
PLAN FOR GAZETTING UNDER ROADS (WORKS, USE AND COMPENSATION) ORDINANCE (CHAPTER 370)

工程名稱
PROJECT TITLE

九龍長沙灣兼善里的擬建道路工程
PROPOSED ROAD WORKS AT KIM SHIN LANE, CHEUNG SHA WAN, KOWLOON

檔案編號 File No. DSO/K 030/2023

測量圖編號 Survey Sheet No. 11-NW-8A, 8B, 8C, 8D

發展藍圖編號 Layout Plan No. ---

參考圖編號 Reference Plan No. SK1

圖則編號 PLAN No. KM11104