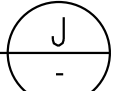


擬採用鑽挖或挖掘或鑽爆的
鐵路設施或隧道(地下)
PROPOSED RAILWAY FACILITIES/TUNNELS BY
BORED/MINED/DRILL AND BLAST METHOD
(UNDERGROUND)

切面圖
不按比例

SECTION
NOT TO SCALE

J
-



修訂方案界線
BOUNDARY OF THE
SCHEME AMENDED

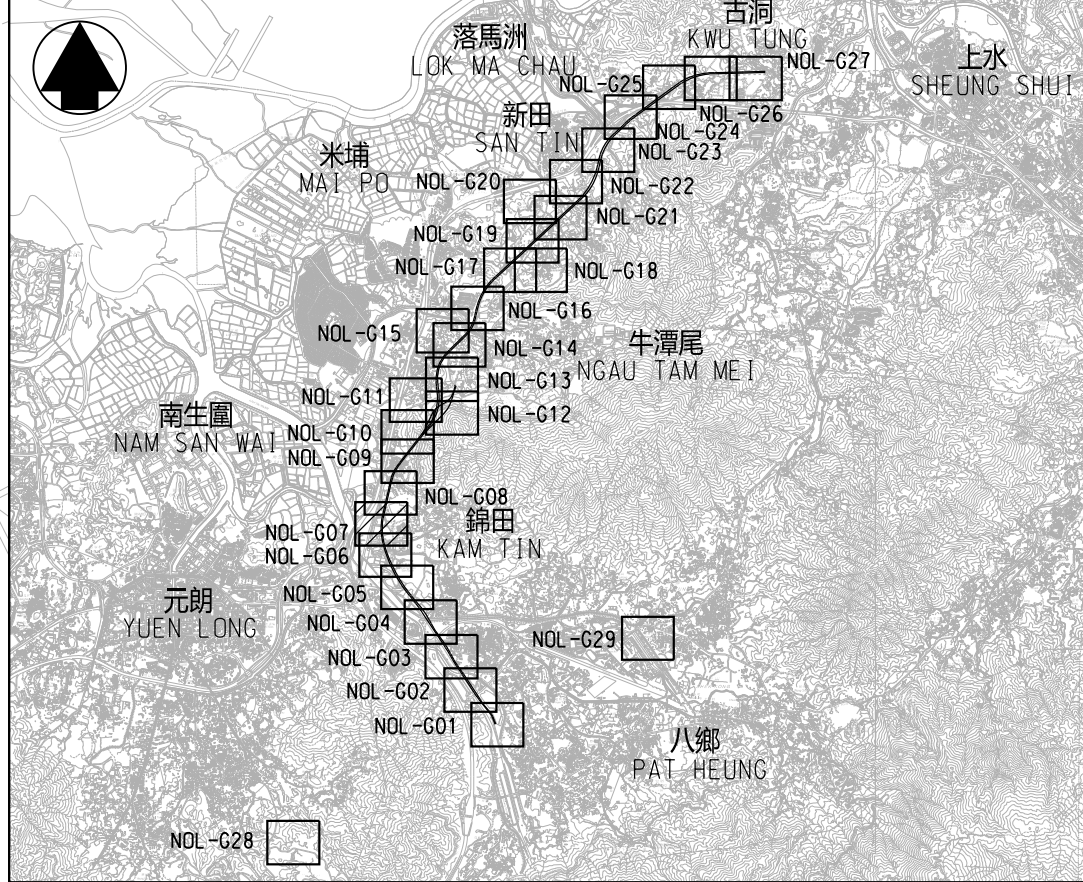
在不同施工階段部分土地將用作工地
PORTIONS OF LAND TO BE USED AS
WORKS SITE DURING DIFFERENT STAGES
OF CONSTRUCTION

擬建的隧道的大約位置
APPROXIMATE LOCATION OF
PROPOSED TUNNELS

PORTIONS OF LAND TO BE USED AS
WORKS SITE DURING DIFFERENT STAGES
OF CONSTRUCTION

接駁線 MATCH LINE
延續部分參閱圖號 NOL-G06
FOR CONTINUATION
SEE DRAWING NO. NOL-G06


接駁線 MATCH LINE
 延續部分參閱圖號 NOL-G08
 FOR CONTINUATION
 SEE DRAWING NO. NOL-G08

 



位置圖
LOCATION PLAN

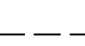
不按比例
TO SCALE




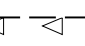
 方案界線
BOUNDARY OF THE SCHEME

 
 擬建的鐵路車站及其他鐵路設施(地下)
PROPOSED RAILWAY STATION AND OTHER RAILWAY FACILITIES (UNDERGROUND)


 擬建的車站 / 車站入口 / 通風大樓 / 通風井 / 其他鐵路設施或永久建築物
PROPOSED RAILWAY STATION / STATION ENTRANCES / VENTILATION BUILDINGS / VENTILATION SHAFTS / OTHER RAILWAY FACILITIES OR PERMANENT STRUCTURES

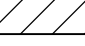
 現有的車站及其他鐵路設施
EXISTING STATION AND OTHER RAILWAY FACILITIES

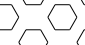
 擬採用挖削或挖槽或鑽井的鐵路設施或隧道(地下)
PROPOSED RAILWAY FACILITIES / TUNNELS BY BORED, MINED / DRILL AND BLAST METHOD (UNDERGROUND)


 擬採用明挖回填法興建的鐵路設施或隧道(地下)
PROPOSED RAILWAY FACILITIES / TUNNELS BY CUT-AND-COVER METHOD (UNDERGROUND)

 可永久封閉的道路(包括行人道、行人徑及露天地方)
ROADS (INCLUDING CARRIAGEWAYS, FOOTPATHS AND OPEN PLACE) WHICH MAY BE CLOSED PERMANENTLY


 擬設置地盤設施的臨時施工區
PROPOSED TEMPORARY WORKS AREA FOR SITE FACILITIES

 擬進行修改工程的現有鐵路車站及設施
PROPOSED MODIFICATION WORKS OF THE EXISTING RAILWAY STATIONS AND FACILITIES

 擬提供北環線主線及其他正在規劃的鐵路項目(下稱「其他鐵路項目」)使用的隧道(地下) / 車站 / 車站入口 / 通風大樓 / 通風井 / 其他鐵路設施或永久建築物(下稱「設施」)
擬設施的布局已列明於其他鐵路項目方案內
PROPOSED RAILWAY TUNNEL (UNDERGROUND) / RAILWAY STATION / STATION ENTRANCE / VENTILATION BUILDINGS / VENTILATION SHAFTS / OTHER RAILWAY FACILITIES OR PERMANENT STRUCTURES (HEREAFTER REFERRED TO AS "THE FACILITIES") FOR NORTHERN LINK MAIN LINE AND ANOTHER RAILWAY PROJECT UNDER PLANNING (HEREAFTER REFERRED TO AS "ANOTHER RAILWAY PROJECT"). THE LAYOUT OF THE FACILITIES IS GAZETTED UNDER ANOTHER RAILWAY PROJECT


 圖則修改
DRAWING REVISION

A1 修訂參考編號 (參考憲報公告)
AMENDMENT REFERENCE NUMBER
(SEE GAZETTE NOTICE)

 修訂範圍
AMENDMENT AREA

一般說明 GENERAL NOTES :

1. 有關一般說明參閱圖號NOL-G01.
FOR GENERAL NOTES, REFER TO DRAWING NO. NOL-G01.

修訂表					
TABLE OF AMENDMENTS					
					修訂項目 A11
					AMENDMENT ITEM A11
修改 REV	日期 DATE	繪圖 BY	核對 SUB	負責 APP	說明 DESCRIPTION

SIGNED

林雨舟 LAM YU CHAU

14 AUG 2024

14 AUG 2024

發出日期 DATE OF ISSUE

圖則名稱 DRAWING TITLE

鐵路條例(第519章)
北環線主線
總體規劃圖則 29頁

29頁的第7頁

RAILWAYS ORDINANCE (CHAPTER 519)
NORTHERN LINK MAIN LINE

GENERAL LAYOUT PLAN

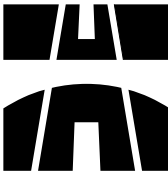
SHEET 7 OF 29

圖號 DRAWING NO.

比例 SCALE

NOL-G07

或如圖示
OR
AS SHOWN



香港特別行政區政府
THE GOVERNMENT OF THE HONG KONG
SPECIAL ADMINISTRATIVE REGION

路政署
HIGHWAYS DEPARTMENT

鐵路拓展處
RAILWAY DEVELOPMENT CORP.

