



位置圖 LOCATION PLAN
不按比例 NOT TO SCALE

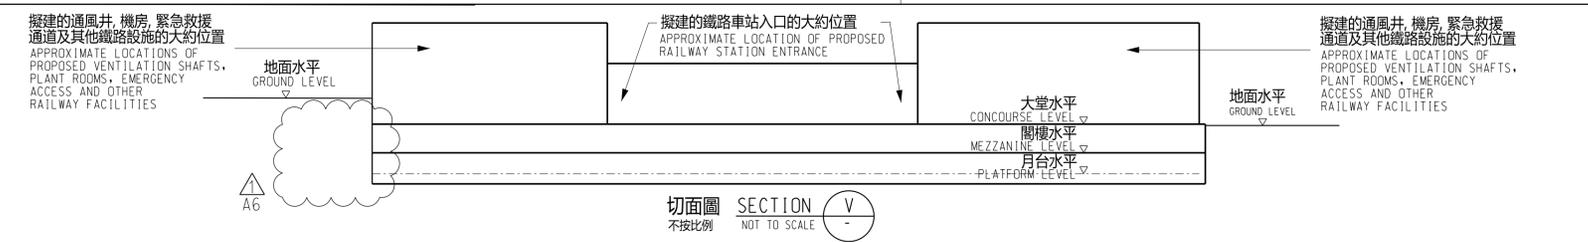

切面圖 SECTION V
不按比例 NOT TO SCALE

接駁線 MATCH LINE
延續部分參閱圖號 NOL-G15 及 G16
FOR CONTINUATION SEE DRAWING NOS. NOL-G15 AND G16

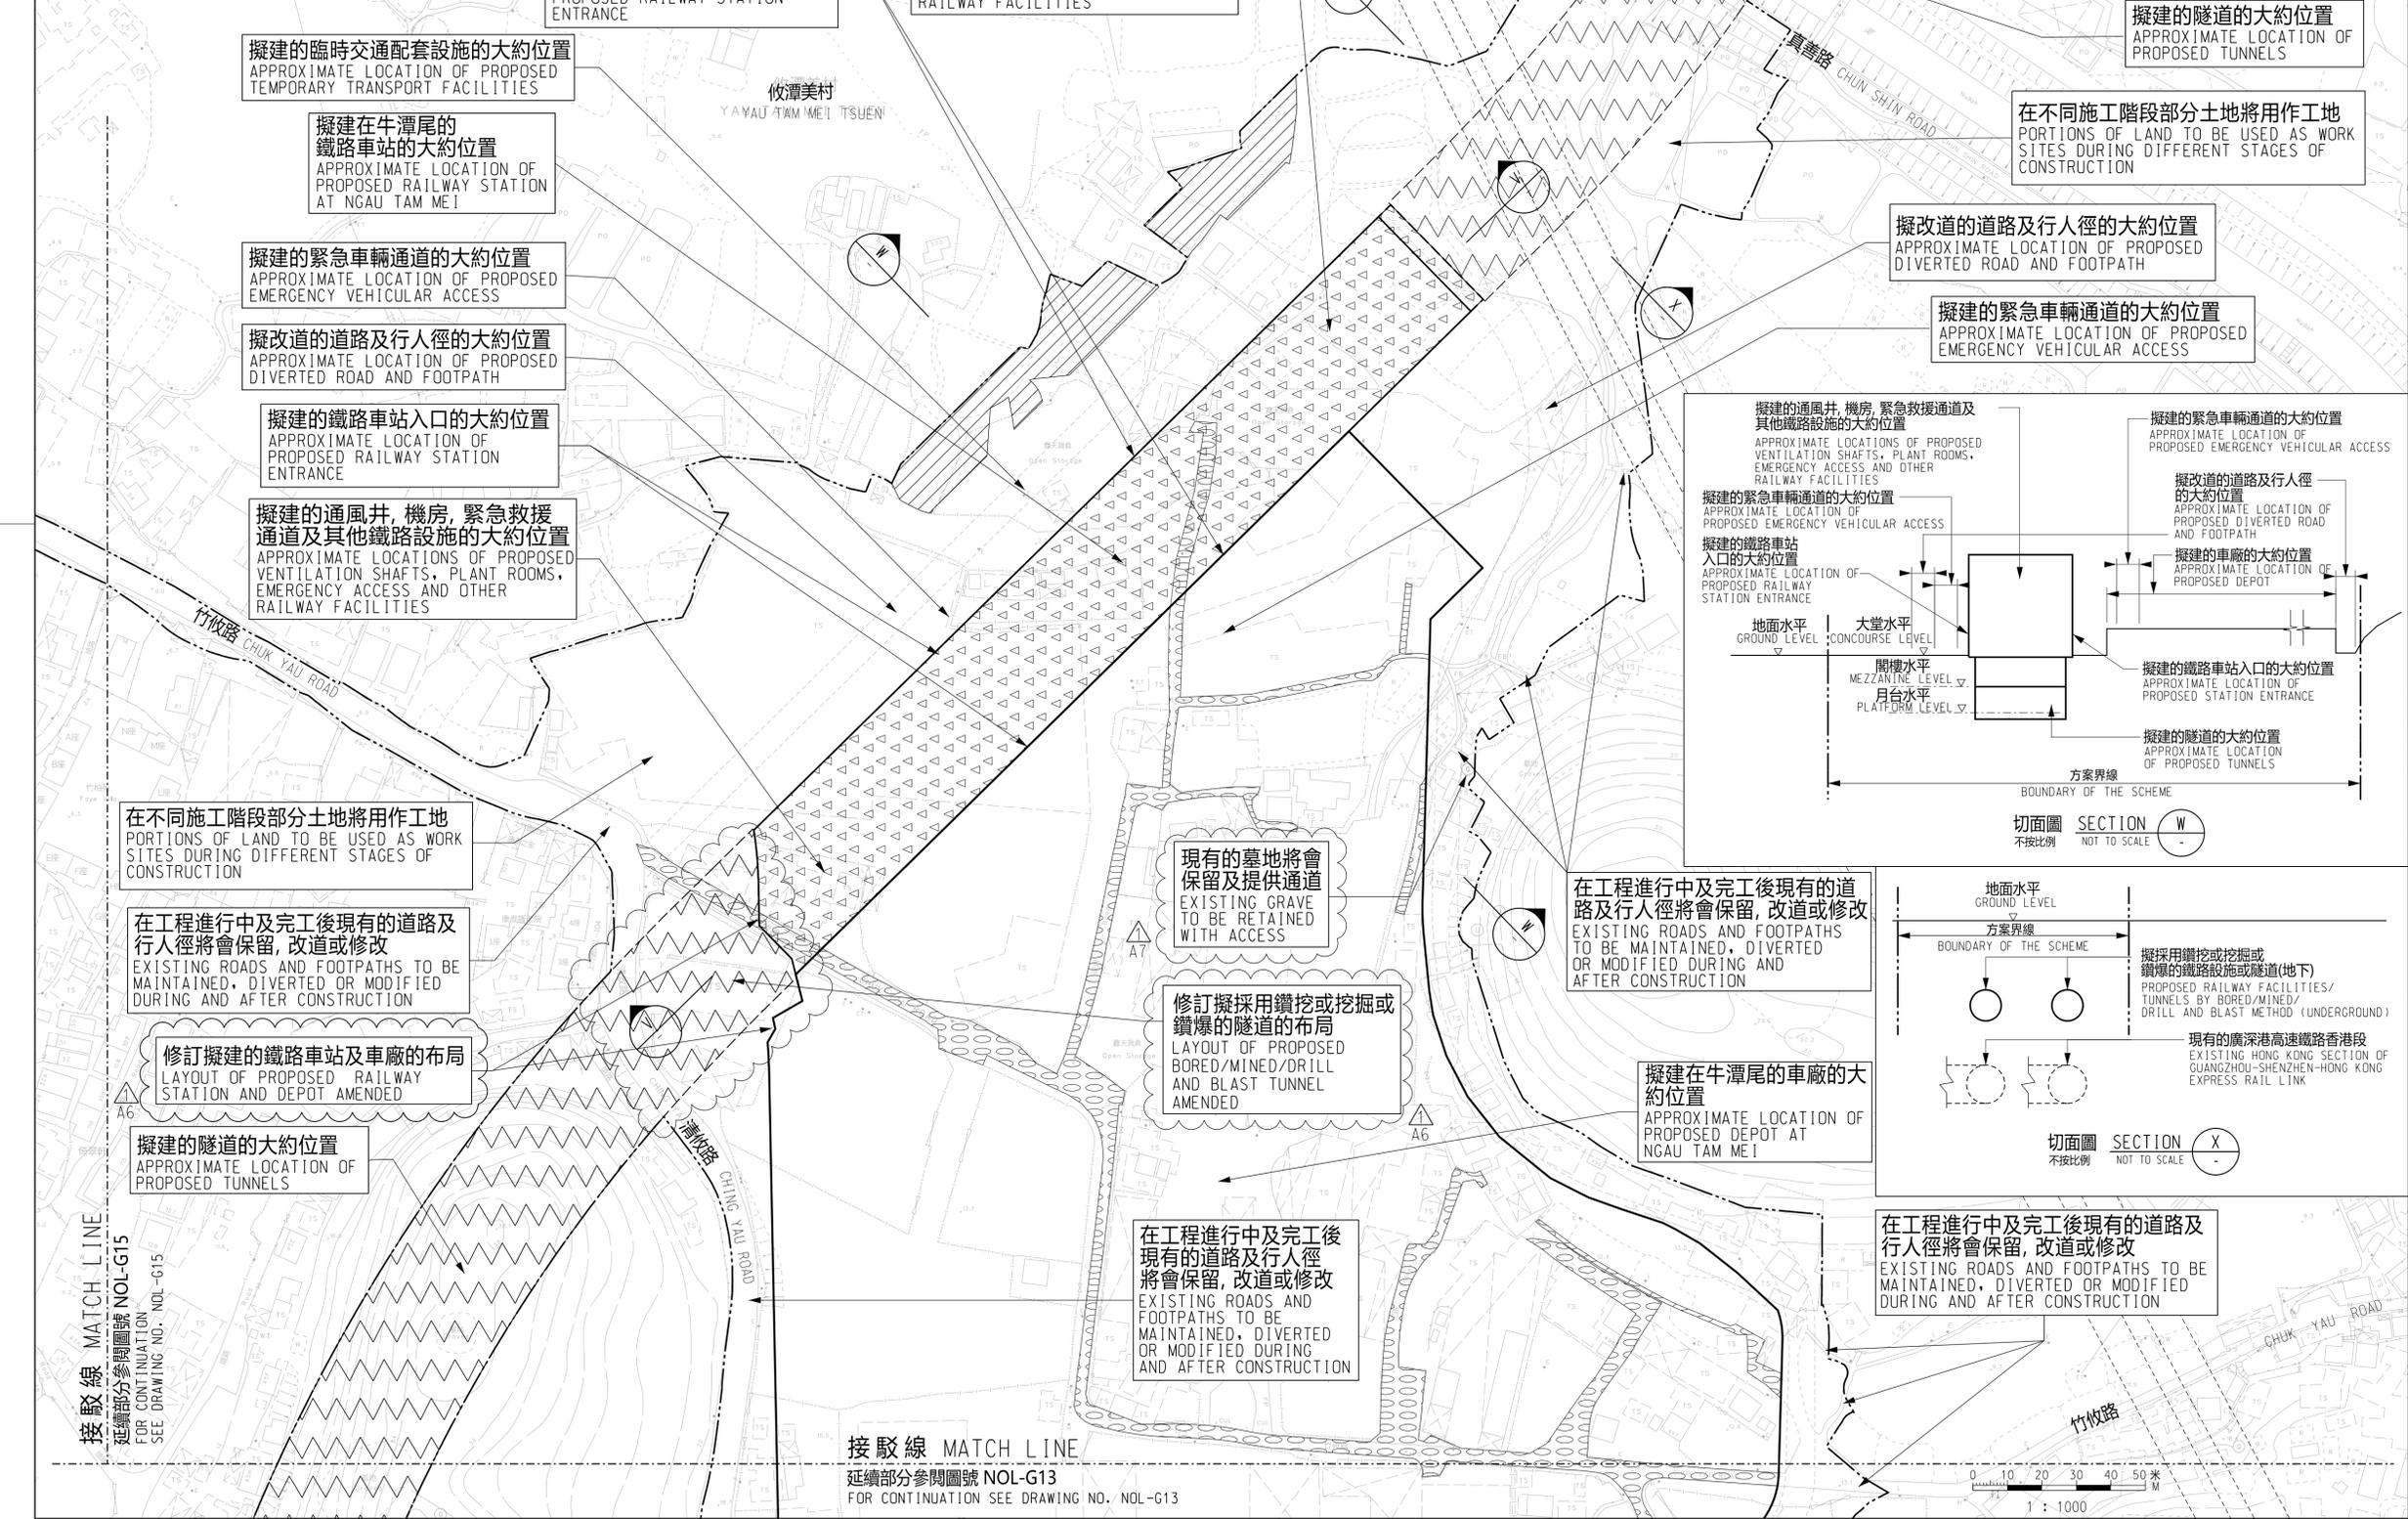

圖例 LEGEND :

- 方案界線 BOUNDARY OF THE SCHEME
- 擬建的鐵路車站及其他鐵路設施(地下) PROPOSED RAILWAY STATION AND OTHER RAILWAY FACILITIES (UNDERGROUND)
- 擬建的車站/車站入口/通風大樓/通風井/其他鐵路設施或永久建築物 PROPOSED RAILWAY STATION/ STATION ENTRANCES/ VENTILATION BUILDINGS/ VENTILATION SHAFTS/ OTHER RAILWAY FACILITIES OR PERMANENT STRUCTURES
- 現有的車站及其他鐵路設施 EXISTING STATION AND OTHER RAILWAY FACILITIES
- 擬採用鑽挖或挖掘或鑽爆的鐵路設施或隧道(地下) PROPOSED RAILWAY FACILITIES/ TUNNELS BY BORED/MINED/ DRILL AND BLAST METHOD (UNDERGROUND)
- 擬採用明挖回填法興建的鐵路設施或隧道(地下) PROPOSED RAILWAY FACILITIES/ TUNNELS BY CUT-AND-COVER METHOD (UNDERGROUND)
- 可能永久封閉的道路(包括行人道、行人徑及露天地方) ROADS (INCLUDING CARRIAGEWAYS, FOOTPATHS AND OPEN PLACE) WHICH MAY BE CLOSED PERMANENTLY
- 擬設置地盤設施的臨時施工區 PROPOSED TEMPORARY WORKS AREA FOR SITE FACILITIES
- 擬進行修改工程的現有的鐵路車站及設施 PROPOSED MODIFICATION WORKS OF THE EXISTING RAILWAY STATIONS AND FACILITIES
- 擬建供北環線主線及其他正在規劃的鐵路項目(下稱“其他鐵路項目”)使用的隧道(地下)/車站大樓/車站入口/通風大樓/通風井/其他鐵路設施或永久建築物(下稱“設施”)。設施的布局已刊載於其他鐵路項目方案內。 PROPOSED RAILWAY TUNNEL (UNDERGROUND) / RAILWAY STATION / STATION CONCOURSE / STATION ENTRANCES / VENTILATION BUILDINGS / VENTILATION SHAFTS / OTHER RAILWAY FACILITIES OR PERMANENT STRUCTURES (HEREAFTER REFERRED TO AS “THE FACILITIES”) FOR NORTHERN LINK MAIN LINE AND ANOTHER RAILWAY PROJECT UNDER PLANNING (HEREAFTER REFERRED TO AS “ANOTHER RAILWAY PROJECT”). THE LAYOUT OF THE FACILITIES IS GAZETTED UNDER ANOTHER RAILWAY PROJECT
- 圖則修改 DRAWING REVISION
- A1 修訂參考編號(參考憲報公告) AMENDMENT REFERENCE NUMBER (SEE GAZETTE NOTICE)
- 修訂範圍 AMENDMENT AREA

一般說明 GENERAL NOTES :

- 有關一般說明參閱圖號NOL-G01。 FOR GENERAL NOTES, REFER TO DRAWING NO. NOL-G01.

修訂表 TABLE OF AMENDMENTS


修訂項目	A6 及 A7
REV	AMENDMENT ITEMS A6 AND A7
日期	說明
DATE	DESCRIPTION

SIGNED
林雨舟 LAM YU CHAU
獲准發出 APPROVED FOR ISSUE
17 APR 2024
發出日期 DATE OF ISSUE
路政署 鐵路拓展處副處長(1)
GOVERNMENT ENGINEER/
RAILWAY DEVELOPMENT (1)
HIGHWAYS DEPARTMENT

鐵路條例(第519章)
北環線主線
總體規劃圖則 29頁的第14頁
RAILWAYS ORDINANCE (CHAPTER 519)
NORTHERN LINK MAIN LINE

圖號 DRAWING NO. NOL-G14
比例 SCALE 1:1000 (A1) 或如圖示 AS SHOWN

香港特別行政區政府
THE GOVERNMENT OF THE HONG KONG
SPECIAL ADMINISTRATIVE REGION
路政署
HIGHWAYS DEPARTMENT
鐵路拓展處
RAILWAY DEVELOPMENT OFFICE

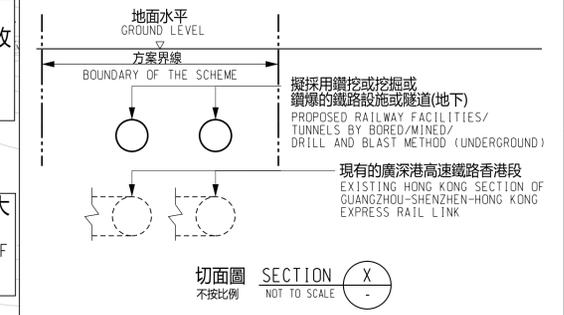

切面圖 SECTION X
不按比例 NOT TO SCALE

