


擬建在河套區的鐵路車站的大約位置
APPROXIMATE LOCATION OF PROPOSED RAILWAY STATION AT THE LOOP

現有的上水至落馬洲支線
EXISTING SHEUNG SHUI TO LOK MA CHAU SPUR LINE

接駁線 MATCH LINE
延續部分參閱圖號 NOL-S-P01
FOR CONTINUATION
SEE DRAWING NO. NOL-S-P01

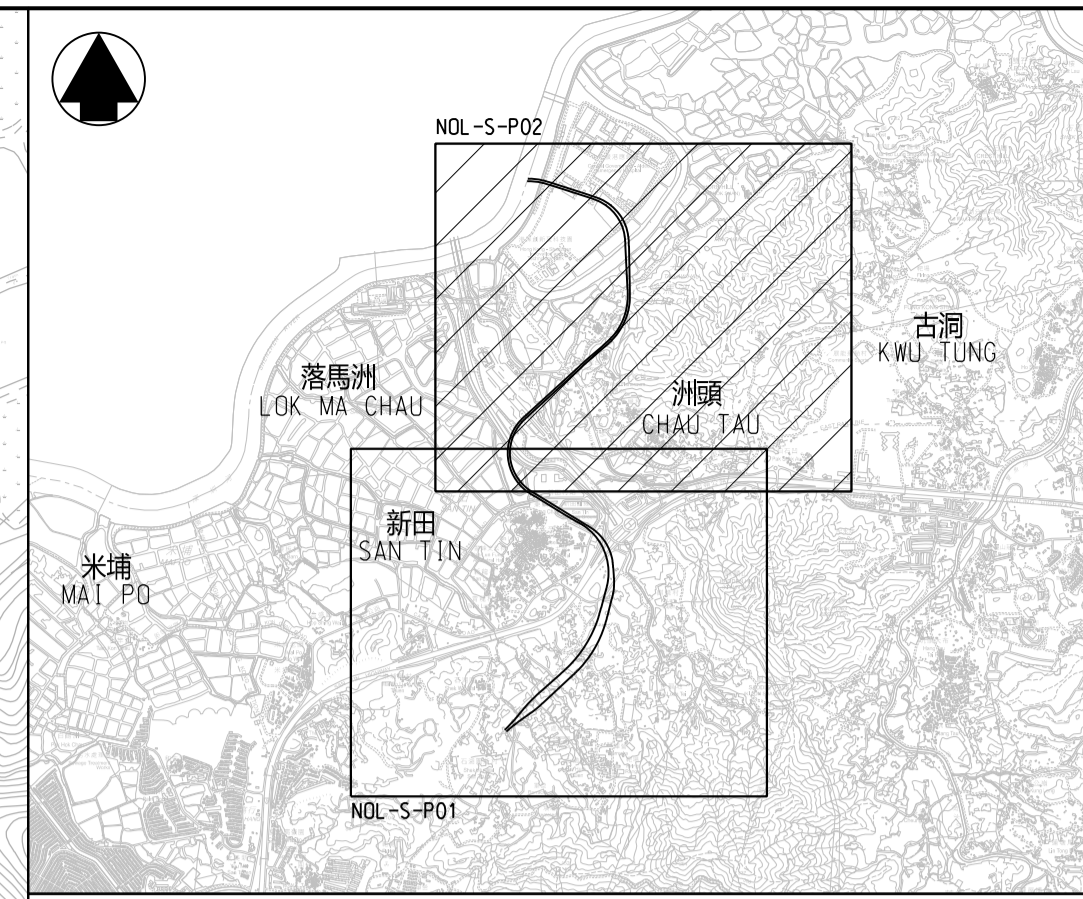

位置圖
LOCATION PLAN
不按比例
NOT TO SCALE

- 圖例 LEGEND :
- 方案界線
BOUNDARY OF THE SCHEME
 - 擬建的鐵路車站及相關鐵路設施
PROPOSED RAILWAY STATION AND ASSOCIATED RAILWAY FACILITIES
 - 擬建的鐵路車站及相關鐵路設施 (地下)
PROPOSED RAILWAY STATION AND ASSOCIATED RAILWAY FACILITIES (UNDERGROUND)
 - 擬建的鐵路路軌中線
PROPOSED RAILWAY TRACK CENTRE LINE
 - 就建築工程 (包括在方案界線以外進行的建築工程) 與方案或鐵路的路權或維修不相容, 可行使建築圖則或建築工程展開的控制的土地範圍
AREA OF LAND ON WHICH CONTROL OF BUILDING PLANS OR COMMENCEMENT OF BUILDING WORKS (INCLUDING BUILDING WORKS OUTSIDE THE BOUNDARIES OF THE SCHEME) WHICH ARE INCOMPATIBLE WITH THE SCHEME OR THE OPERATION OR MAINTENANCE OF THE RAILWAY MAY BE REQUIRED
 - 於北環線主線擬建的鐵路車站及相關鐵路設施
PROPOSED RAILWAY STATION AND ASSOCIATED RAILWAY FACILITIES UNDER THE NORTHERN LINK MAIN LINE
 - 現有的鐵路路軌中線
EXISTING RAILWAY TRACK CENTRE LINE

修訂表
TABLE OF AMENDMENTS

修改 REV	日期 DATE	繪圖 BY	核對 SUB	負責 APP	說明 DESCRIPTION

SIGNED
 施健恒 SZE KIN HANG
 獲准發出
 APPROVED FOR ISSUE
11 JUN 2026
 發出日期 DATE OF ISSUE

圖則名稱 DRAWING TITLE
**鐵路條例 (第519章)
 北環線支線香港段
 控制建築圖則及工程展開圖則
 2頁的第2頁**
 RAILWAYS ORDINANCE (CHAPTER 519)
 HONG KONG SECTION OF
 NORTHERN LINK SPUR LINE
 CONTROL OF BUILDING PLANS AND
 COMMENCEMENT OF WORK PLAN SHEET 2 OF 2

圖號 DRAWING NO. NOL-S-P02
 比例 SCALE 1:4000 (A1)
 或如圖示
 AS SHOWN

