

接駁線 MATCH LINE

延續部分參閱圖號 SGMTS-KT-G05
FOR CONTINUATION
SEE DRAWING NO. SGMTS-KT-G05

擬設置地盤設施的臨時施工區的大約位置

APPROXIMATE LOCATION OF PROPOSED
TEMPORARY WORKS AREA FOR SITE
FACILITIES



在工程進行中及完工後現有的緊急車輛通道將會保留, 改道或修改
EXISTING EMERGENCY VEHICULAR
ACCESS TO BE MAINTAINED, DIVERTED
OR MODIFIED DURING AND AFTER
CONSTRUCTION

在工程進行中及完工後現有的道路及行人徑將會保留, 改道或修改
EXISTING ROADS AND FOOTPATHS TO BE
MAINTAINED, DIVERTED OR MODIFIED
DURING AND AFTER CONSTRUCTION


在工程進行中及完工後部分現有的啟德空中花園將會修改或暫時封閉
PART OF EXISTING KAI TAK SKY GARDEN TO BE
MODIFIED OR TEMPORARILY CLOSED DURING AND
AFTER CONSTRUCTION

在工程進行中及完工後現有的道路及行人徑將會保留, 改道或修改
EXISTING ROADS AND FOOTPATHS TO BE
MAINTAINED, DIVERTED OR MODIFIED DURING
AND AFTER CONSTRUCTION

在工程進行中及完工後現有的啟德空中花園的升降機及樓梯將會保留或暫時封閉
EXISTING LIFT AND STAIRCASE OF KAI TAK SKY GARDEN TO BE MAINTAINED OR TEMPORARILY CLOSED DURING AND AFTER CONSTRUCTION

在工程進行中及完工後現有的承豐道公園將會保留
EXISTING SHING FUNG ROAD PARK TO BE MAINTAINED DURING AND AFTER CONSTRUCTION

在工程進行中及完工後現有的道路及行人徑將會保留, 改道或修改
EXISTING ROADS AND FOOTPATHS TO BE MAINTAINED, DIVERTED OR MODIFIED DURING AND AFTER CONSTRUCTION

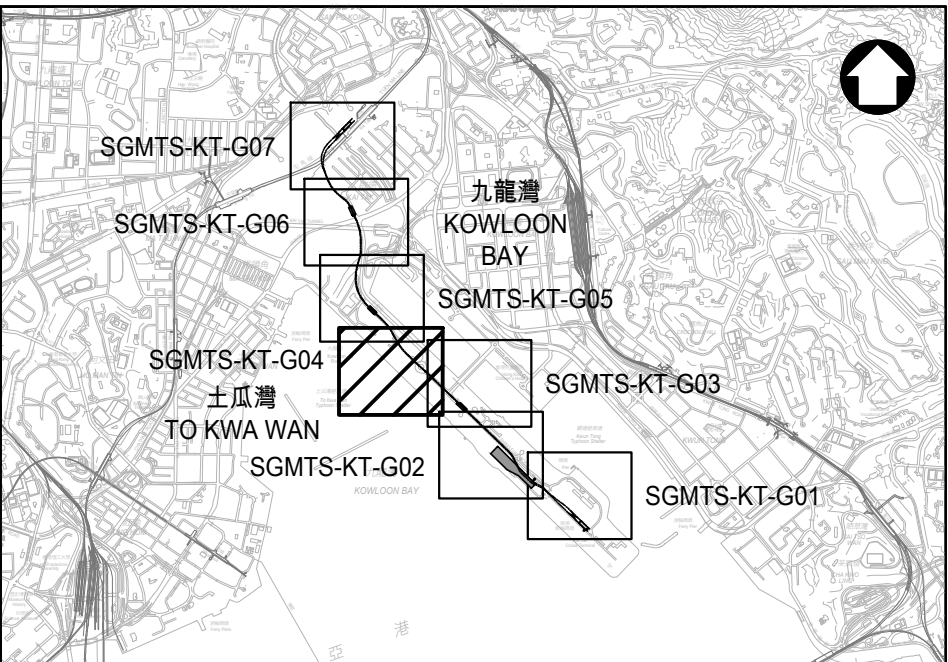

位置圖 LOCATION PLAN 不按比例 NOT TO SCALE

圖例 LEGEND :

- 方案界線
BOUNDARY OF THE SCHEME
- 擬建的車站 / 車站入口 / 其他鐵路設施或永久建築物
PROPOSED RAILWAY STATION / STATION ENTRANCES / OTHER RAILWAY FACILITIES OR PERMANENT STRUCTURES
- 擬設置地盤設施的臨時施工區
PROPOSED TEMPORARY WORKS AREA FOR SITE FACILITIES
- 擬建的鐵路高架橋及設施
PROPOSED RAILWAY VIADUCT AND FACILITIES
- 擬建的行人天橋
PROPOSED FOOTBRIDGE
- 擬建的有蓋行人通道
PROPOSED COVERED WALKWAY
- 現有的車站及其他鐵路設施
EXISTING STATION AND OTHER RAILWAY FACILITIES
- 以主水平基準為依據之擬建路軌大約水平 (米)
PROPOSED APPROXIMATE TRACK LEVEL IN mPD

一般說明 GENERAL NOTES:

- 有關一般說明參閱圖號 SGMTS-KT-G01.
FOR GENERAL NOTES, REFER TO DRAWING NO. SGMTS-KT-G01.

修訂表
TABLE OF AMENDMENTS

修改 REV	日期 DATE	繪圖 BY	核對 SUB	負責 APP	說明 DESCRIPTION
-----------	------------	----------	-----------	-----------	-------------------

SIGNED

林盛添 LAM SHING TIM

獲准發出
APPROVED FOR ISSUE

16 JUL 2025

發出日期 DATE OF ISSUE

土木工程拓展署
啟德辦事處專員
HEAD (KAI TAK OFFICE)
CIVIL ENGINEERING AND
DEVELOPMENT DEPARTMENT

圖則名稱 DRAWING TITLE
鐵路條例(第519章)
啟德智慧綠色集體運輸系統
總體規劃圖則
7頁的第4頁

RAILWAYS ORDINANCE (CHAPTER 519)
SMART AND GREEN MASS TRANSIT SYSTEM IN KAI TAK
GENERAL LAYOUT PLANS
SHEET 4 OF 7

圖號 DRAWING NO. SGMTS-KT-G04 比例 SCALE 1:1000 (A1) 或如圖示 OR AS SHOWN

香港特別行政區政府
THE GOVERNMENT OF THE HONG KONG
SPECIAL ADMINISTRATIVE REGION
土木工程拓展署
CIVIL ENGINEERING AND
DEVELOPMENT DEPARTMENT
東拓展處
EAST DEVELOPMENT OFFICE

0 10 20 30 40 50
米 METERS
1: 1000