

接駁線 MATCH LINE

延續部分參閱圖號 SGMTS-KT-G07
FOR CONTINUATION
SEE DRAWING NO. SGMTS-KT-G07

啟德零售館 1
KAI TAK MALL 1

在工程進行中及完工後部分現有的
啟德體育園北園的建築物將會修
改或暫時封閉

PART OF EXISTING STRUCTURES OF NORTH GARDEN OF KAI TAK SPORTS PARK TO BE MODIFIED OR TEMPORARILY CLOSED DURING AND AFTER CONSTRUCTION

啟德體藝館
KAI TAK ARENA

在工程進行中及完工後現有的啟德體育園的共融通道將會保留, 改道或修改
EXISTING GREENWAY OF KAI TAK SPORTS PARK
TO BE MAINTAINED, DIVERTED OR MODIFIED
DURING AND AFTER CONSTRUCTION

擬建的鐵路車站入口的大約位置
APPROXIMATE LOCATION OF PROPOSED
RAILWAY STATION ENTRANCES

在工程進行中及完工後現有的車輛通道
將會保留, 改道或修改

EXISTING VEHICULAR ACCESS TO BE MAINTAINED, DIVERTED OR MODIFIED DURING AND AFTER CONSTRUCTION

在工程進行中及完工後現有的共融通道將會修改或暫時封閉

EXISTING GREENWAY TO BE MODIFIED OR TEMPORARILY
CLOSED DURING AND AFTER CONSTRUCTION

在工程進行中及完工後部分現有的啟德體育園東營的建築物將會修改或暫時封閉

PART OF EXISTING STRUCTURES OF EAST VILLAGE
OF KAI TAK SPORTS PARK TO BE MODIFIED OR
TEMPORARILY CLOSED DURING AND AFTER
CONSTRUCTION

在工程進行中及完工後現有的道路及行人徑將會保留，改道或修改

EXISTING ROADS AND FOOTPATHS TO BE
MAINTAINED, DIVERTED OR MODIFIED DURING
AND AFTER CONSTRUCTION

擬建在鄰近啟德體育園的鐵路車站的大約位置


APPROXIMATE LOCATION OF
PROPOSED RAILWAY STATION NEAR
KAI TAK SPORTS PARK

在工程進行中及完工後現有的道路及行人徑將會保留，改道或修改


EXISTING ROADS AND FOOTPATHS TO BE
MAINTAINED, DIVERTED OR MODIFIED
DURING AND AFTER CONSTRUCTION

在工程進行中及完工後
在現有的道路及行人徑將
會保留，改道或修改


EXISTING ROADS AND
FOOTPATHS TO BE
MAINTAINED, DIVERTED OR
MODIFIED DURING AND
AFTER CONSTRUCTION

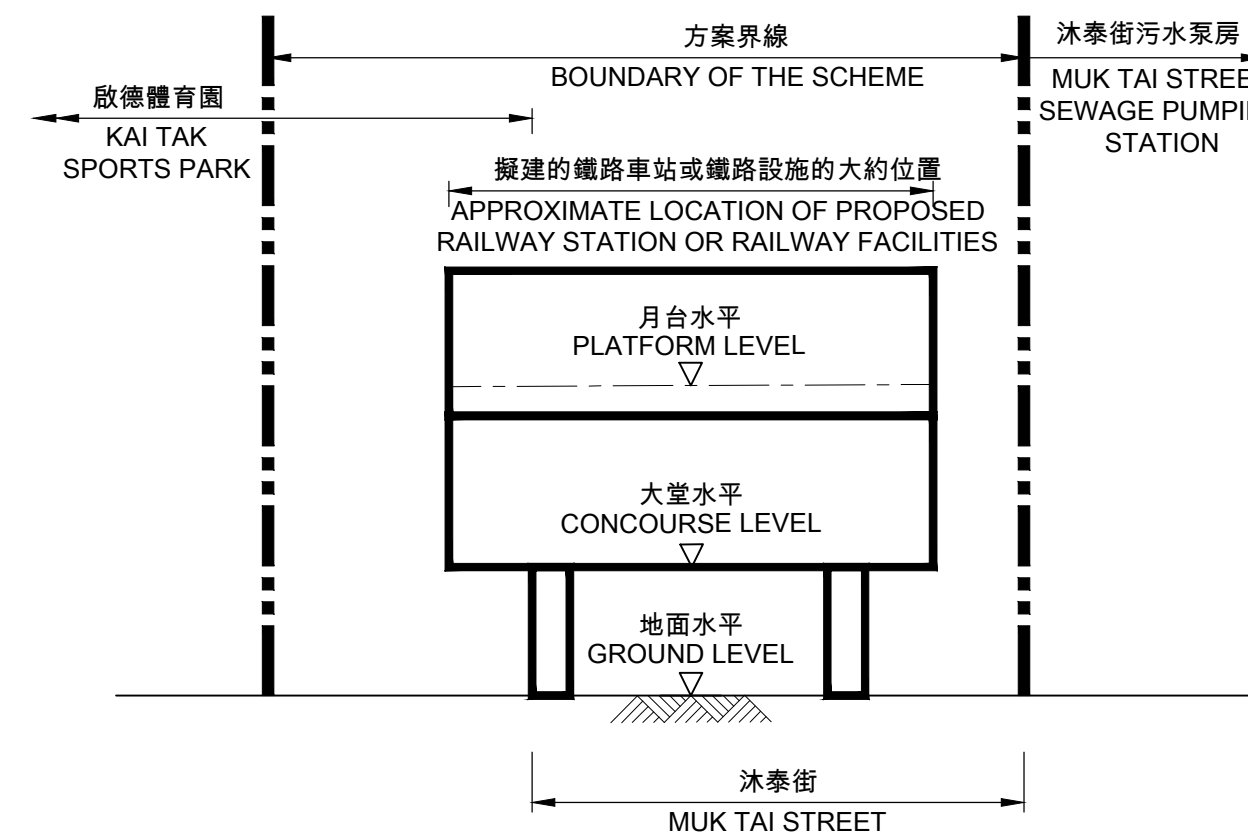

切面圖 SECTION
不按比例 NOT TO SCALE

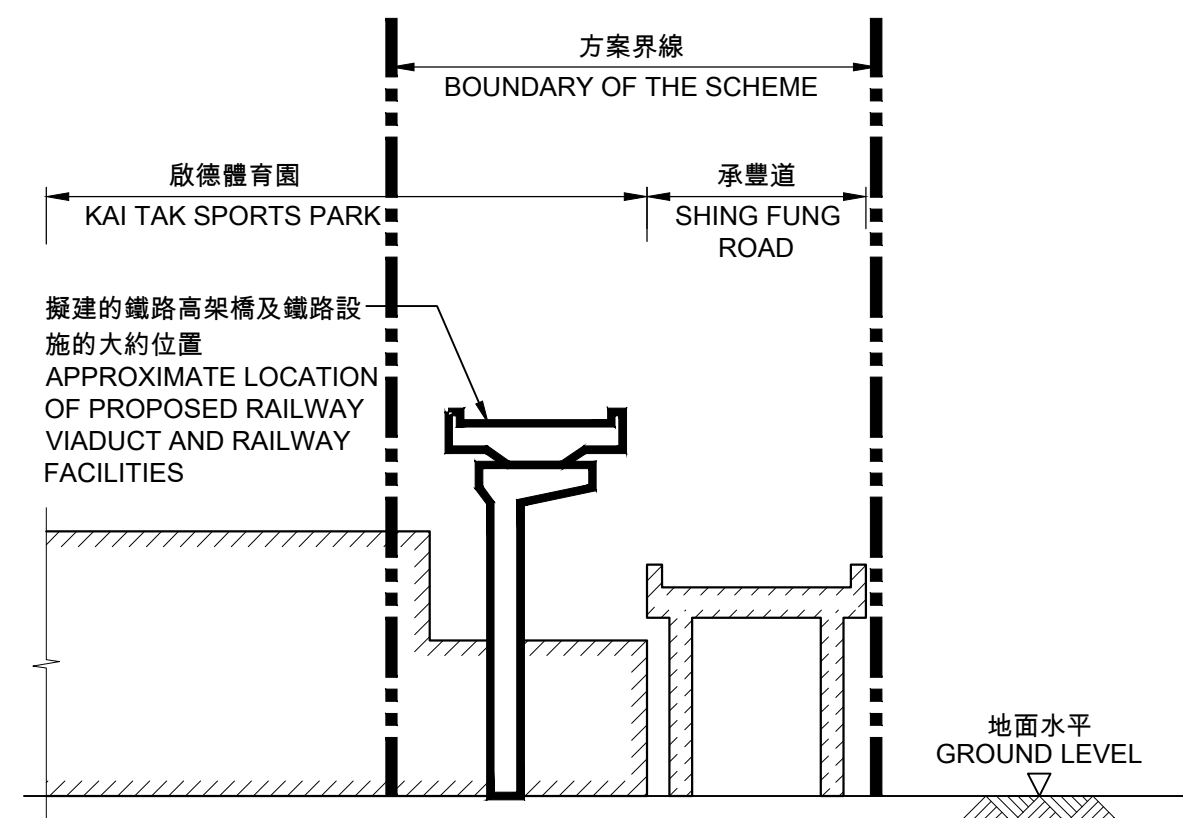

切面圖 SECTION
不按比例 NOT TO SCALE

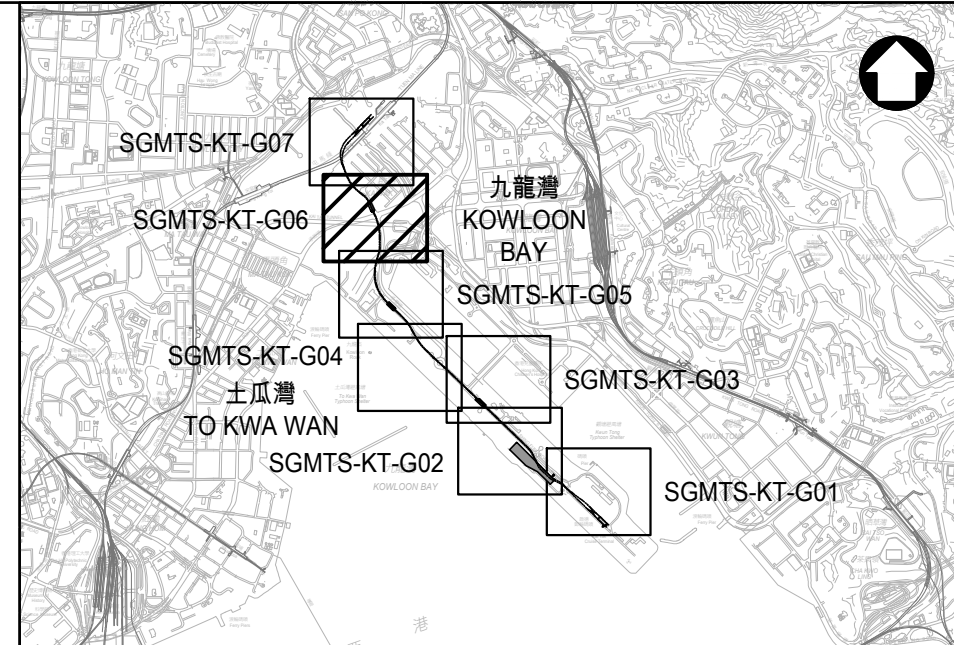

位置圖
LOCATION PLAN

不按比例
NOT TO SCALE

圖例 LEGEND :

- ■ ■ ■ ■** 方界線
BOUNDARY OF THE SCHEME

 擬建的車站 / 車站入口 / 其他鐵路設施或永久建築物
PROPOSED RAILWAY STATION / STATION ENTRANCES / OTHER RAILWAY FACILITIES OR PERMANENT STRUCTURES

 擬設置地盤設施的臨時施工區
PROPOSED TEMPORARY WORKS AREA FOR SITE FACILITIES

 擬建的鐵路高架橋及設施
PROPOSED RAILWAY VIADUCT AND FACILITIES

 擬建的行人天橋
PROPOSED FOOTBRIDGE

 擬建的有蓋行人通道
PROPOSED COVERED WALKWAY

 現有的車站及其他鐵路設施
EXISTING STATION AND OTHER RAILWAY FACILITIES

 以主水平基準為依據之擬建路軌大約水平 (米)
PROPOSED APPROXIMATE TRACK LEVEL
IN mPD

一般說明 GENERAL NOTES:

1. 有關一般說明參閱圖號 SGMTS-KT-G01.
FOR GENERAL NOTES, REFER TO DRAWING NO.
SGMTS-KT-G01.

[illegible]

SIGNED

林盛添 LAM SHING TIM

獲准發出

APPROVED FOR ISSUE

16 JUL 2025

2005年12月25日

圖則名稱 DRAWING TITLE

鐵路條例(第519章)
啟德智慧綠色集體運輸系統
總體規劃圖則
7頁的第6頁

RAILWAYS ORDINANCE (CHAPTER 519)
SMART AND GREEN MASS TRANSIT SYSTEM IN KAI TAK
GENERAL LAYOUT PLANS
SHEET 6 OF 7

圖號 DRAWING NO.	SGMTS-KT-G06	比例 SCALE	1:1000 (A1)
		或如圖示 OR AS SHOWN	



香港特別行政區政府
THE GOVERNMENT OF THE HONG KONG
SPECIAL ADMINISTRATIVE REGION

土木工程拓展署
CIVIL ENGINEERING AND
DEVELOPMENT DEPARTMENT
東拓展處
EAST DEVELOPMENT OFFICE

