


說明 NOTES

此圖根據第SH0-G02號圖則制訂，以黃色標明暫時封閉毗鄰小蠔灣車廠的順朗路路段。

THIS DRAWING IS PREPARED BASED ON DRAWING NO. SH0-G02 AND IS INTENDED TO SHOW THE TEMPORARY CLOSURE OF THE SECTION OF SHUN LONG ROAD ADJACENT TO THE SIU HO WAN DEPOT (HIGHLIGHTED IN YELLOW).

圖例 LEGEND :

- 方案界線
BOUNDARY OF THE SCHEME
- 擬建的鐵路車站及其設施
PROPOSED RAILWAY STATION AND ASSOCIATED FACILITIES
- 擬建的鐵路設施 (地下)
PROPOSED RAILWAY FACILITIES (UNDERGROUND)
- 加設路軌及道岔，從而由現有的機場快線及東涌線共用軌道加設東涌線的分支
ADDITION OF TRACKS AND TURNOUTS FOR BIFURCATING TUNG CHUNG LINE FROM SHARED TRACK OF EXISTING AIRPORT EXPRESS LINE AND TUNG CHUNG LINE
- 在現有鐵路範圍內的擬建工程 (在此範圍內的所有擬建鐵路工程並不屬於方案部分)
PROPOSED WORKS WITHIN THE EXISTING RAILWAY AREA (ALL PROPOSED RAILWAY WORKS WITHIN THIS AREA ARE NOT PART OF THE SCHEME)

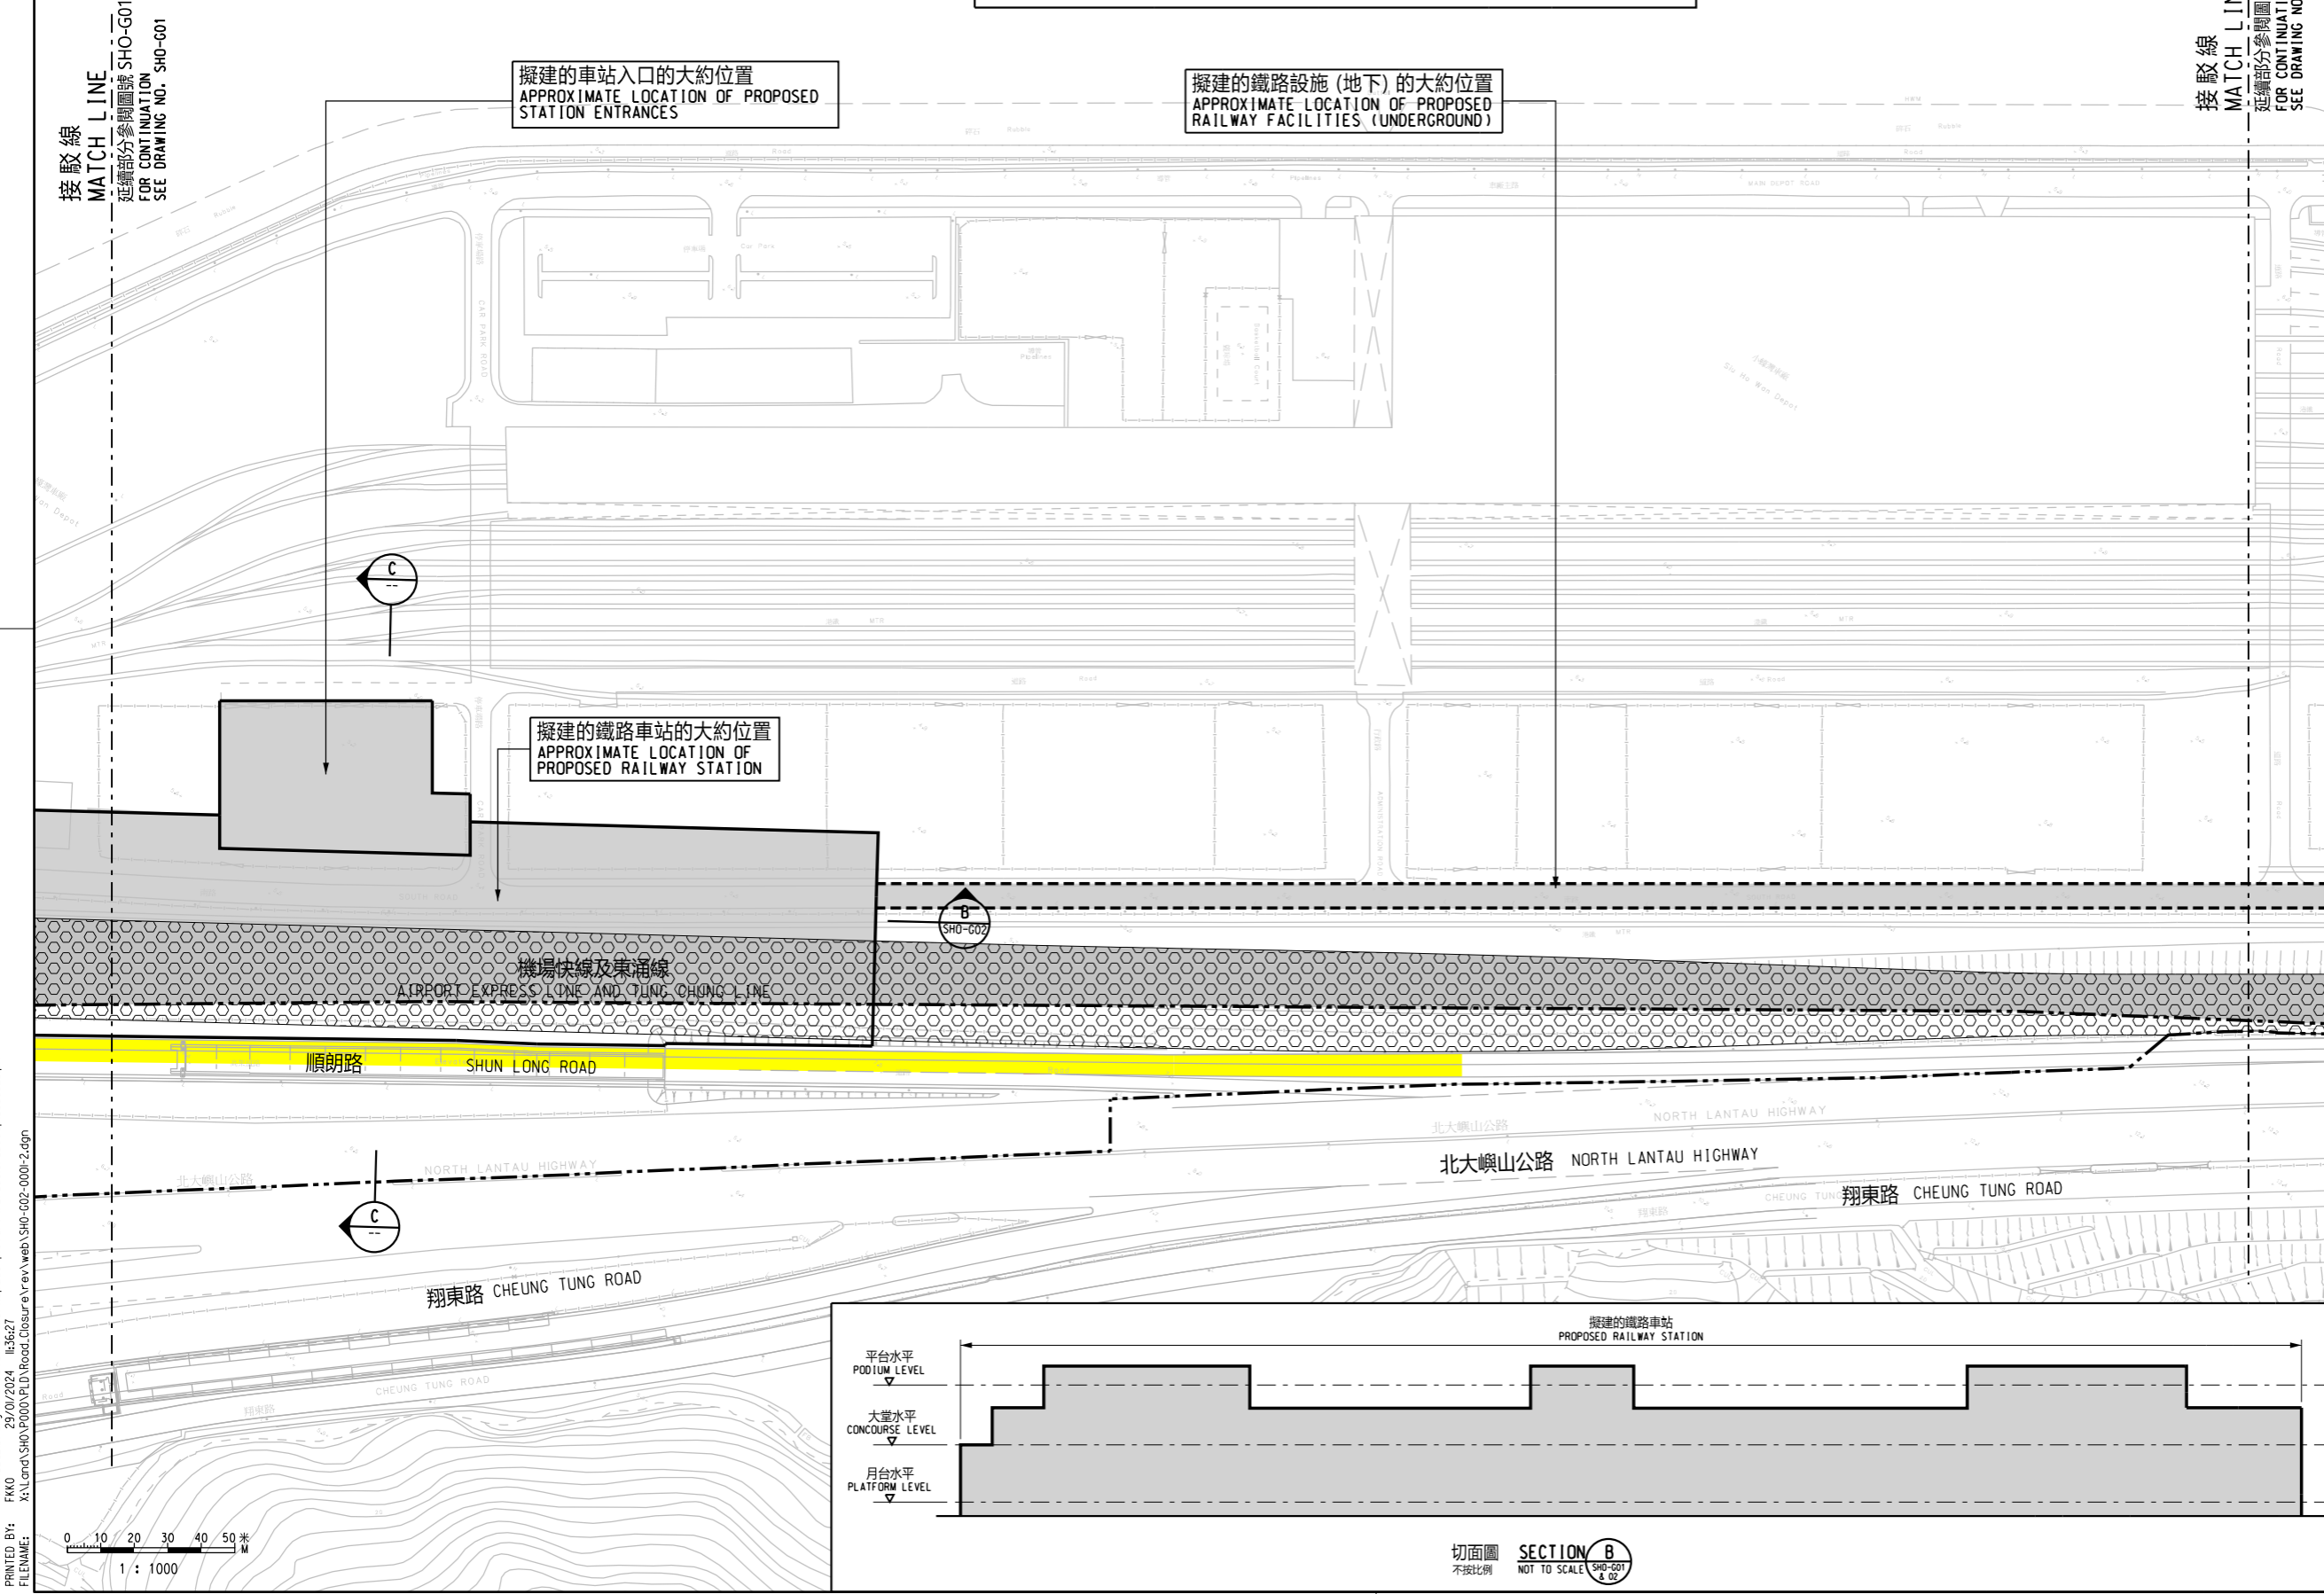

一般說明 GENERAL NOTES

1. 有關一般說明參閱圖號 SH0-G01.
FOR GENERAL NOTES, REFER TO DRAWING NO. SH0-G01.

修訂表
TABLE OF AMENDMENTS

修改 REV	日期 DATE	繪圖 BY	核對 SUB	負責 APP	說明 DESCRIPTION

SIGNED

溫健傑 WAN KIN HUNG, DENNIS
路政署
鐵路拓展處副處長(2)
GOVERNMENT ENGINEER/
RAILWAY DEVELOPMENT (2)
HIGHWAYS DEPARTMENT

26/01/2024
發出日期 DATE OF ISSUE

圖則名稱 DRAWING TITLE
**鐵路條例(第519章)
位於小蠔灣的鐵路車站
暫時封閉毗鄰小蠔灣車廠的順朗路路段**

RAILWAYS ORDINANCE (CHAPTER 519)
RAILWAY STATION AT SIU HO WAN
TEMPORARY CLOSURE OF A SECTION OF SHUN LONG ROAD
ADJACENT TO THE SIU HO WAN DEPOT

圖號 DRAWING NO.
SH0/G02/0001/2

比例 SCALE
1:1000 (A1)
或如圖示
AS SHOWN

香港特別行政區政府
THE GOVERNMENT OF THE HONG KONG
SPECIAL ADMINISTRATIVE REGION

路政署
HIGHWAYS DEPARTMENT

鐵路拓展處
RAILWAY DEVELOPMENT OFFICE

PLOT DRW: X:\CADD\Library\Station\WorkSpace\PlotDrw\PDF_Color_300dpi_080923.plt
 PRINTED BY: FKKO 29/01/2024 16:36:27
 FILENAME: X:\Land\SH0\PO00\PLD\Road\Closure\rev\web\SH0-G02-0001-2.dgn