


說明 NOTES

此圖根據第TMSE-G04號圖則制訂，以藍色標明將永久封閉的屯門河道東面的道路路段，及以綠色標明將永久封閉的屯義街路段及毗鄰行人路。

THIS DRAWING IS PREPARED BASED ON DRAWING NO. TMSE-G04 AND IS INTENDED TO SHOW THE PERMANENT CLOSURE OF THE SECTION OF THE ROAD ON THE EASTERN SIDE OF TUEN MUN RIVER CHANNEL (HIGHLIGHTED IN BLUE) AND PERMANENT CLOSURE OF THE SECTION OF TUEN YEE STREET AND ITS ADJACENT FOOTPATH (HIGHLIGHTED IN GREEN).

位置圖 LOCATION PLAN

不按比例 NOT TO SCALE

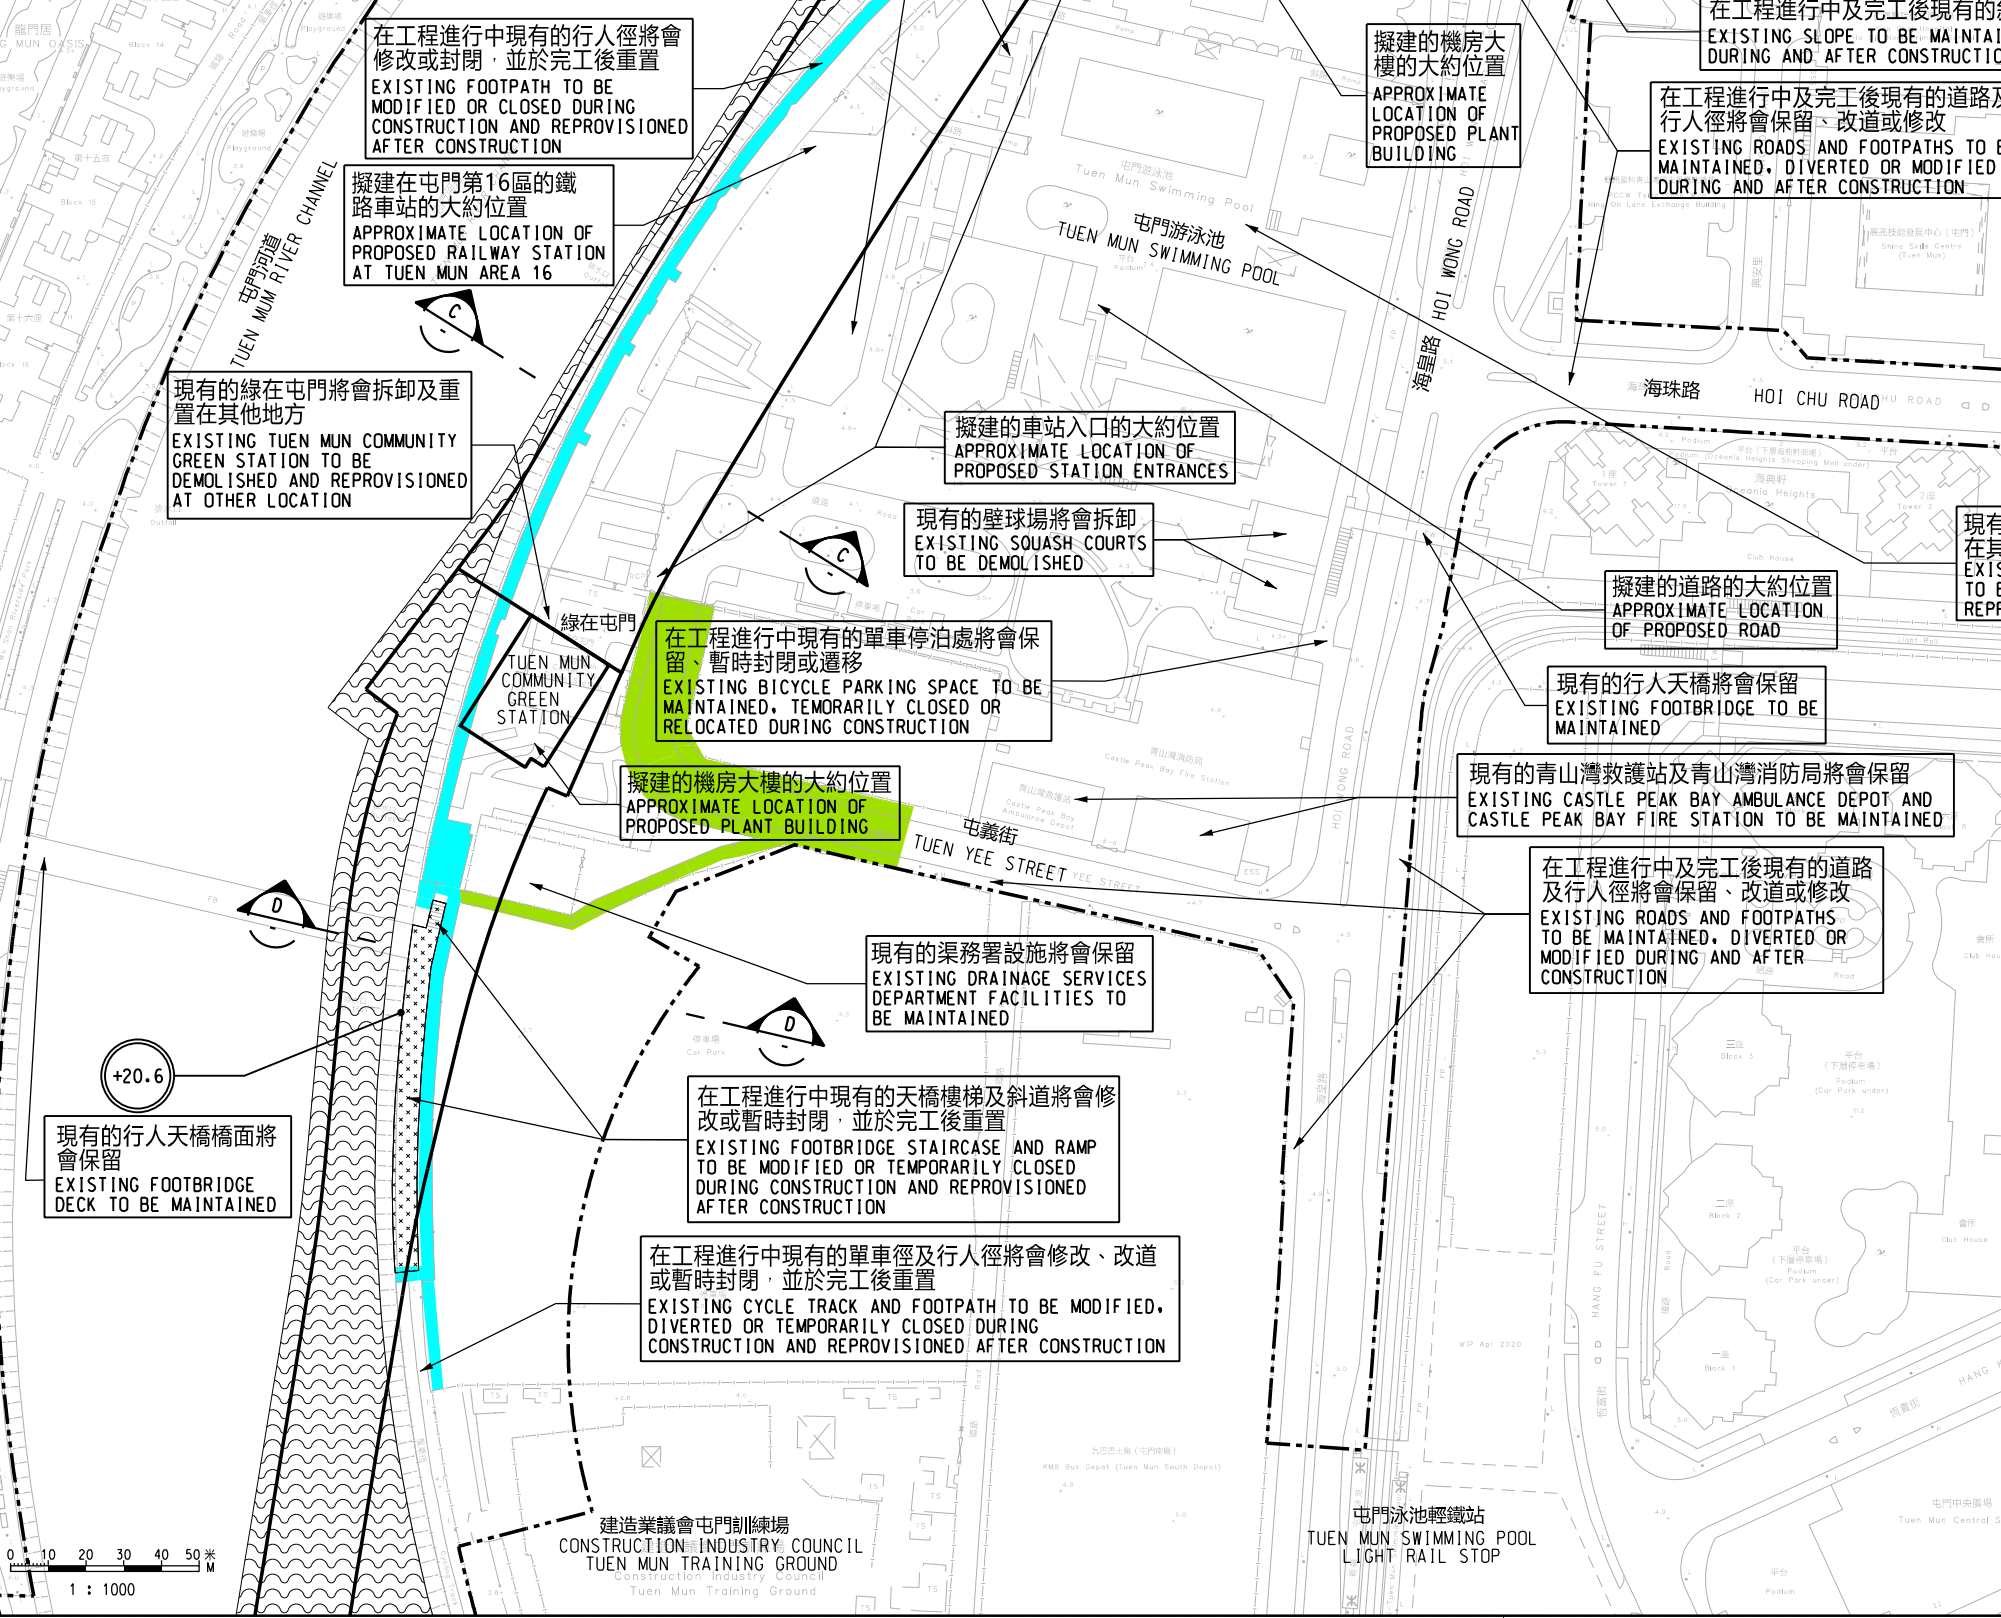

**圖例 LEGEND:**

- 方案界線  
BOUNDARY OF THE SCHEME
- 擬建的鐵路車站及其設施  
PROPOSED RAILWAY STATION AND ASSOCIATED FACILITIES
- 擬設置地盤設施的臨時施工區  
PROPOSED TEMPORARY WORKS AREA FOR SITE FACILITIES
- 現有的港鐵車站及輕鐵站  
EXISTING MTR STATION AND LIGHT RAIL STOP
- 擬設置地盤設施的臨時施工區  
PROPOSED TEMPORARY WORKS AREA FOR SITE FACILITIES
- 現有的行人天橋將受影響  
EXISTING FOOTBRIDGE TO BE AFFECTED
- 可能在其上進行填海工程或其他工程的政府前濱或海床  
GOVERNMENT FORESHORE OR SEABED OVER OR UPON WHICH RECLAMATION OR OTHER WORKS MAY BE CARRIED OUT

**+18.0**  
以主水平基準為依據之擬建路軌大約水平 (米)  
PROPOSED APPROXIMATE TRACK LEVEL IN m P.D.

一般說明 GENERAL NOTES

1. 有關一般說明參閱圖號 TMSE - G01.  
FOR GENERAL NOTES, REFER TO DRAWING NO. TMSE-G01.

修訂表 TABLE OF AMENDMENTS				
修改 REV	日期 DATE	繪圖 BY	核對 SUB	負責 APP

**SIGNED**

獲准發出  
APPROVED FOR ISSUE

04/09/2025

發出日期 DATE OF ISSUE

謝孟軒 TSE MANG HIN  
路政署  
總工程師/  
鐵路拓展 (1-3)  
CHIEF ENGINEER/  
RAILWAY DEVELOPMENT (1-3)  
HIGHWAYS DEPARTMENT

圖則名稱 DRAWING TITLE

**鐵路條例 (第519章)  
屯門南延線**

永久封閉屯門河道東面的道路路段；以及屯義街路段及毗鄰行人路

RAILWAYS ORDINANCE (CHAPTER 519)  
TUEN MUN SOUTH EXTENSION  
PERMANENT CLOSURE OF A SECTION OF A ROAD ON THE EASTERN SIDE OF TUEN MUN RIVER CHANNEL AND A SECTION OF TUEN YEE STREET AND ITS ADJACENT FOOTPATH

圖號 DRAWING NO.

**TMSE/G04/0011/1**

比例 SCALE

**1:1000 (A1)**  
或如圖示  
OR AS SHOWN

**香港特別行政區政府**  
THE GOVERNMENT OF THE HONG KONG  
SPECIAL ADMINISTRATIVE REGION

**路政署**  
HIGHWAYS DEPARTMENT

**鐵路拓展處**  
RAILWAY DEVELOPMENT OFFICE

