


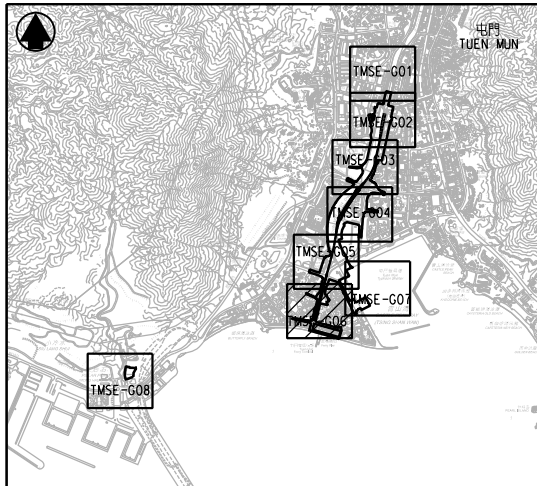


位置圖
LOCATION PLAN

說明 NOTES


此圖根據第TMSE-G06號圖則制訂，以粉紅色標明將永久封閉橫跨湖景路並連接鄰近湖景邨及湖景路花園的湖月橋。

THIS DRAWING IS PREPARED BASED ON DRAWING NO. TMSE-G06 AND IS INTENDED TO SHOW THE PERMANENT CLOSURE OF THE WU YUET BRIDGE ACROSS WU KING ROAD CONNECTING WU KING ESTATE AND WU KING ROAD GARDEN (HIGHLIGHTED IN PINK).


不按比例 NOT TO SCALE

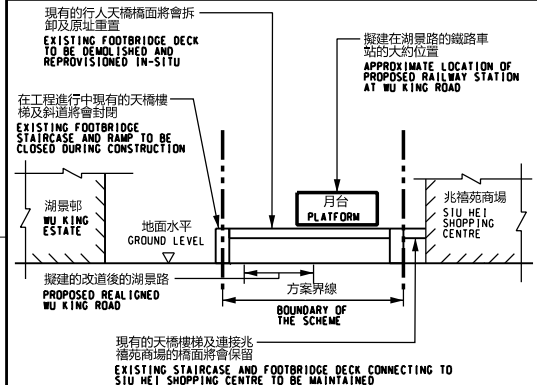

切面圖 SECTION I

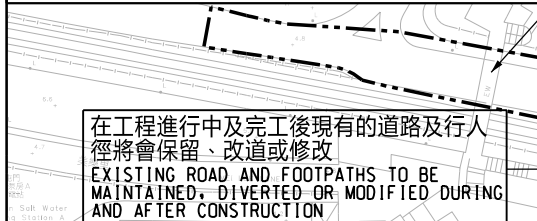



切面圖 SECTION J

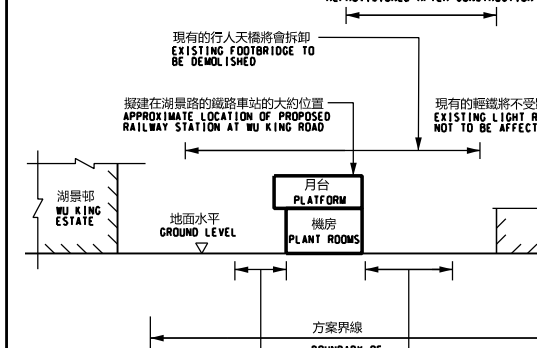

切面圖 SECTION G

切面圖 SECTION G

切面圖 SECTION G

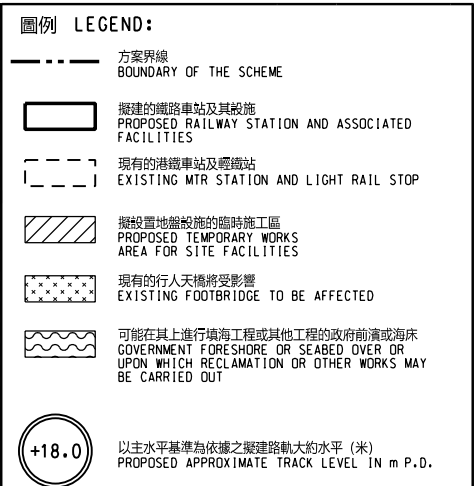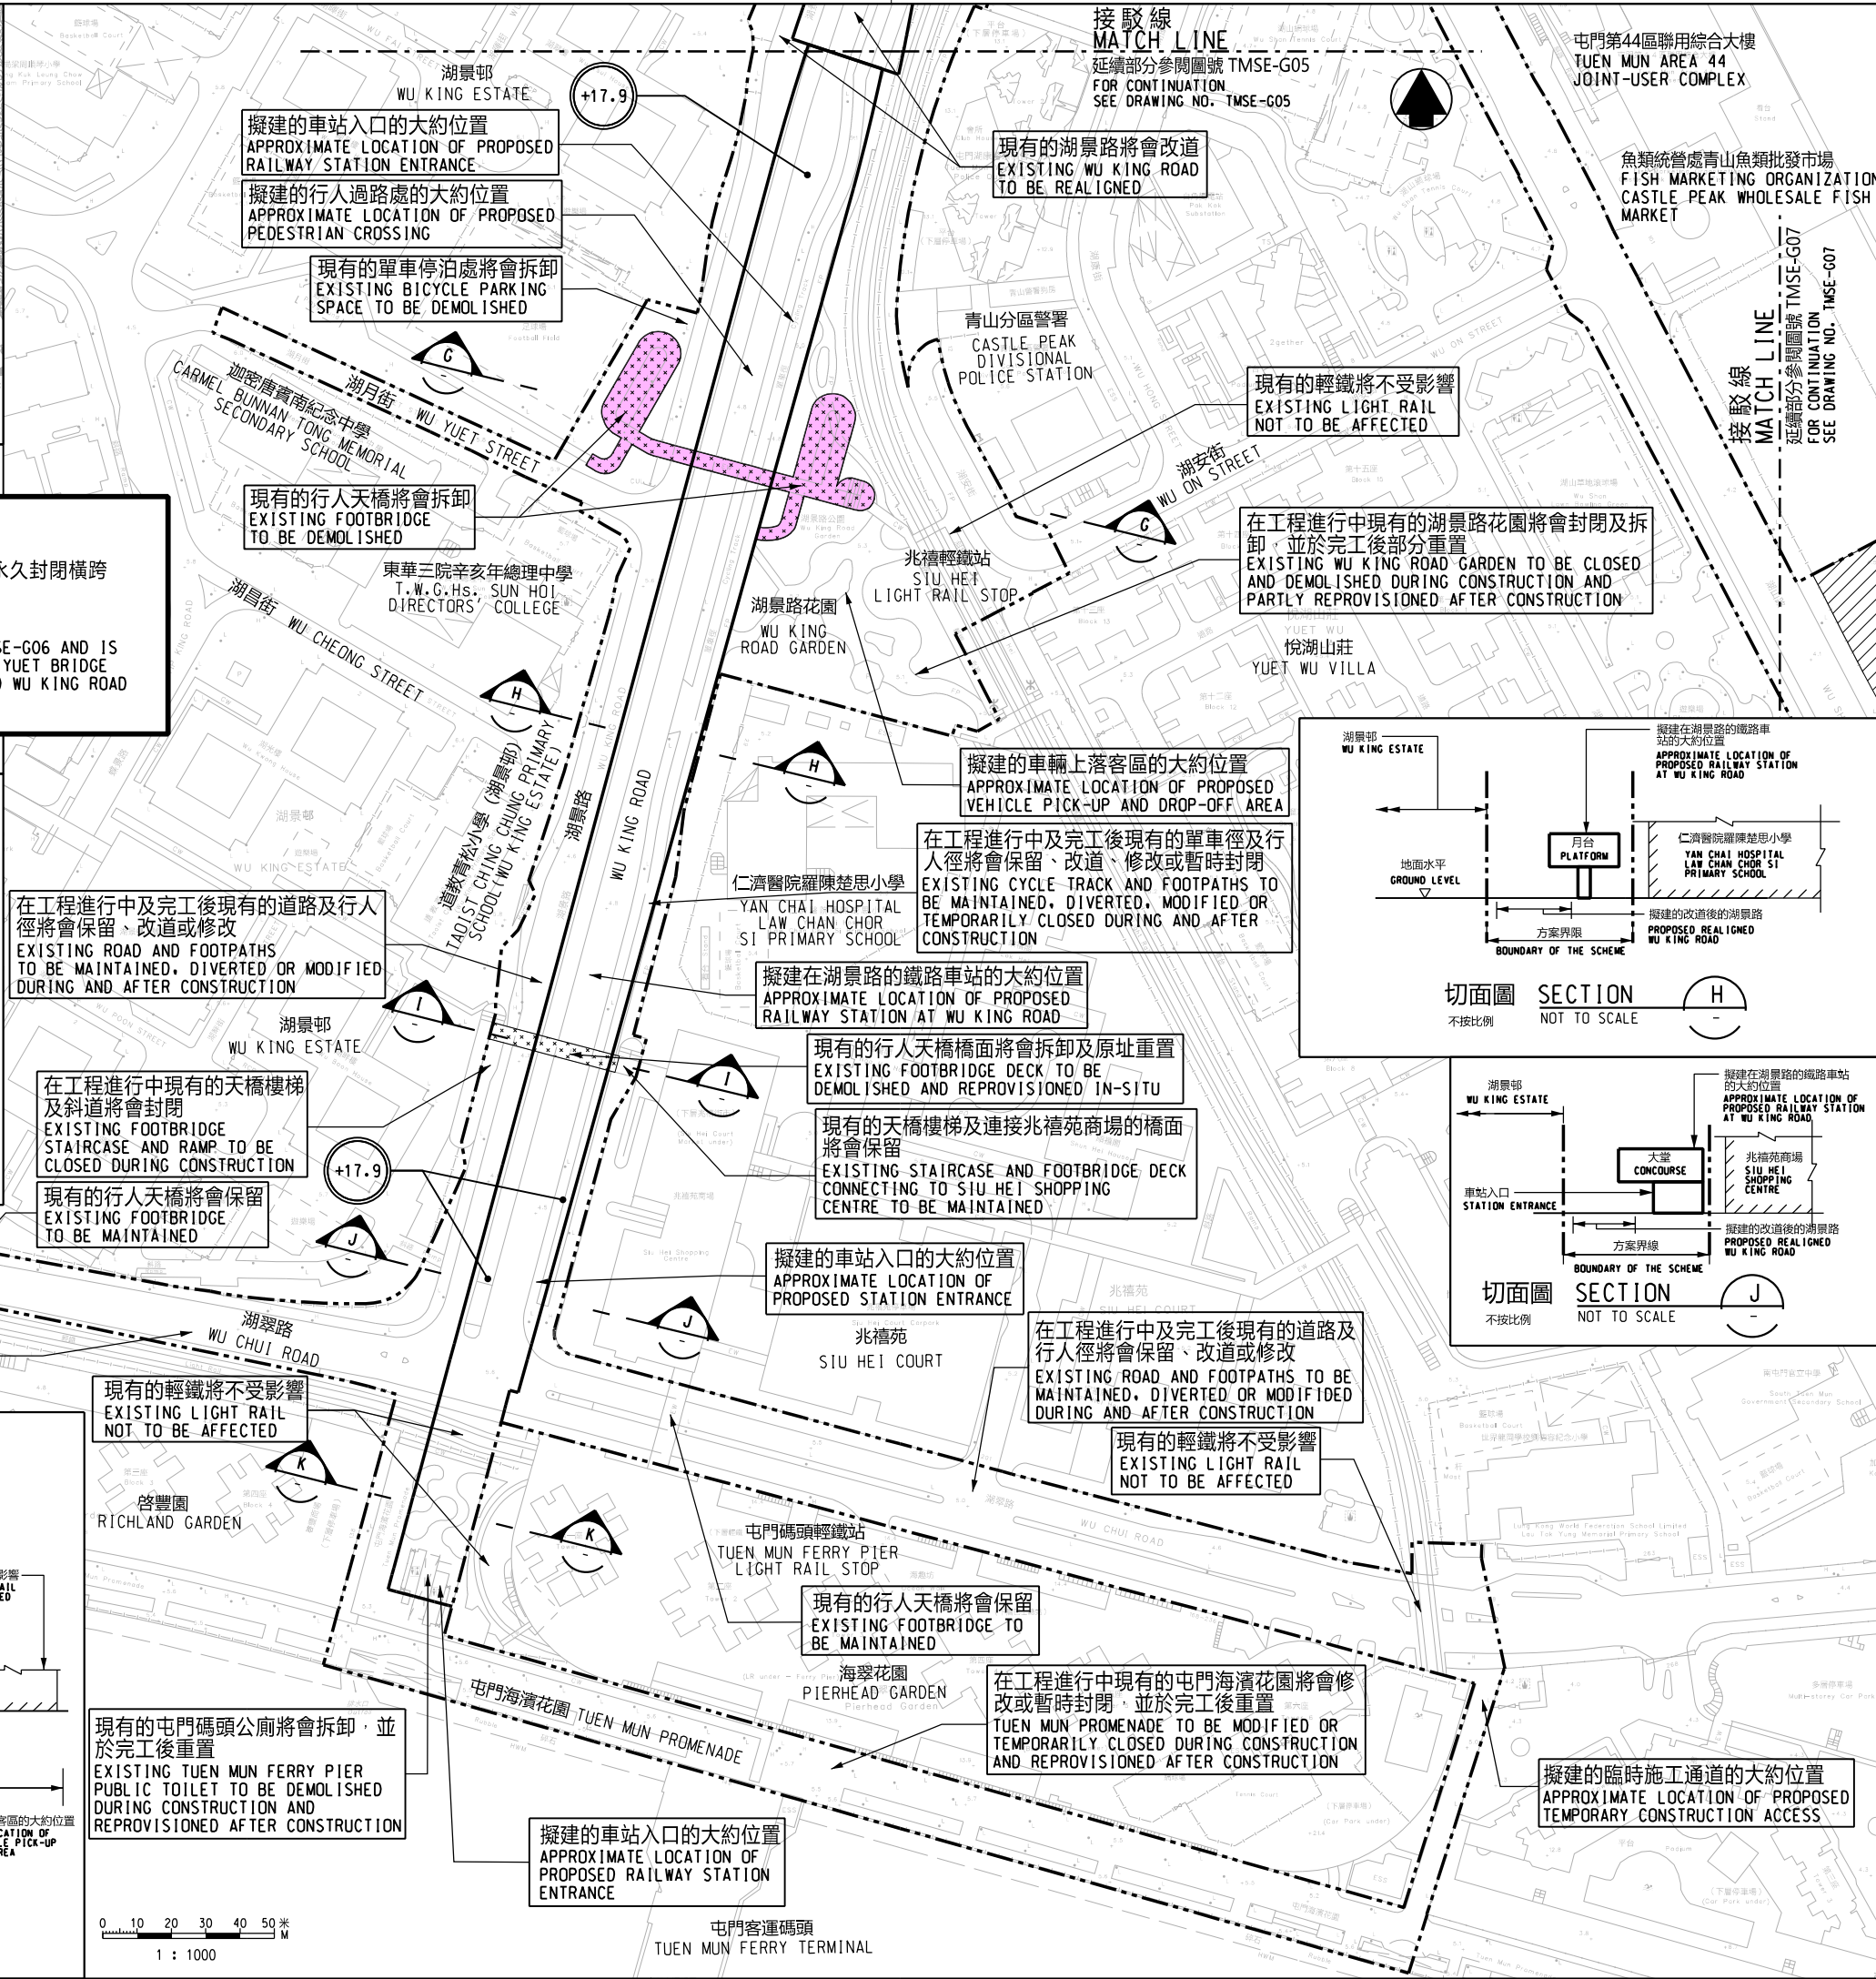

圖例 LEGEND

一般說明 GENERAL NOTES


1. 有關一般說明參閱圖號 TMSE-G01. FOR GENERAL NOTES, REFER TO DRAWING NO. TMSE-G01.

修訂表
TABLE OF AMENDMENTS

修訂日期 繪圖 核對 負責 說明
REV DATE BY SUB APP DESCRIPTION



切面圖 SECTION H

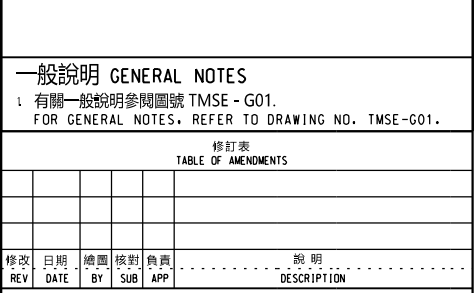

切面圖 SECTION J

SIGNED
09/09/2024
發出日期 DATE OF ISSUE

圖則名稱 DRAWING TITLE
鐵路條例 (第519章)
屯門南延線

永久封閉橫跨湖景路並連接鄰近湖景邨及湖景路花園的湖月橋

RAILWAYS ORDINANCE (CHAPTER 519)
TUEN MUN SOUTH EXTENSION

PERMANENT CLOSURE OF THE WU YUET BRIDGE ACROSS WU KING ROAD CONNECTING WU KING ESTATE AND WU KING ROAD GARDEN

圖號 DRAWING NO.
TMSE/G06/0007/1

比例 SCALE
1:1000 (A1)
或如圖示
OR AS SHOWN

香港特別行政區政府
THE GOVERNMENT OF THE HONG KONG
SPECIAL ADMINISTRATIVE REGION

路政署
HIGHWAYS DEPARTMENT

鐵路拓展處
RAILWAY DEVELOPMENT OFFICE