


位置圖  
LOCATION PLAN

不按比例  
NOT TO SCALE

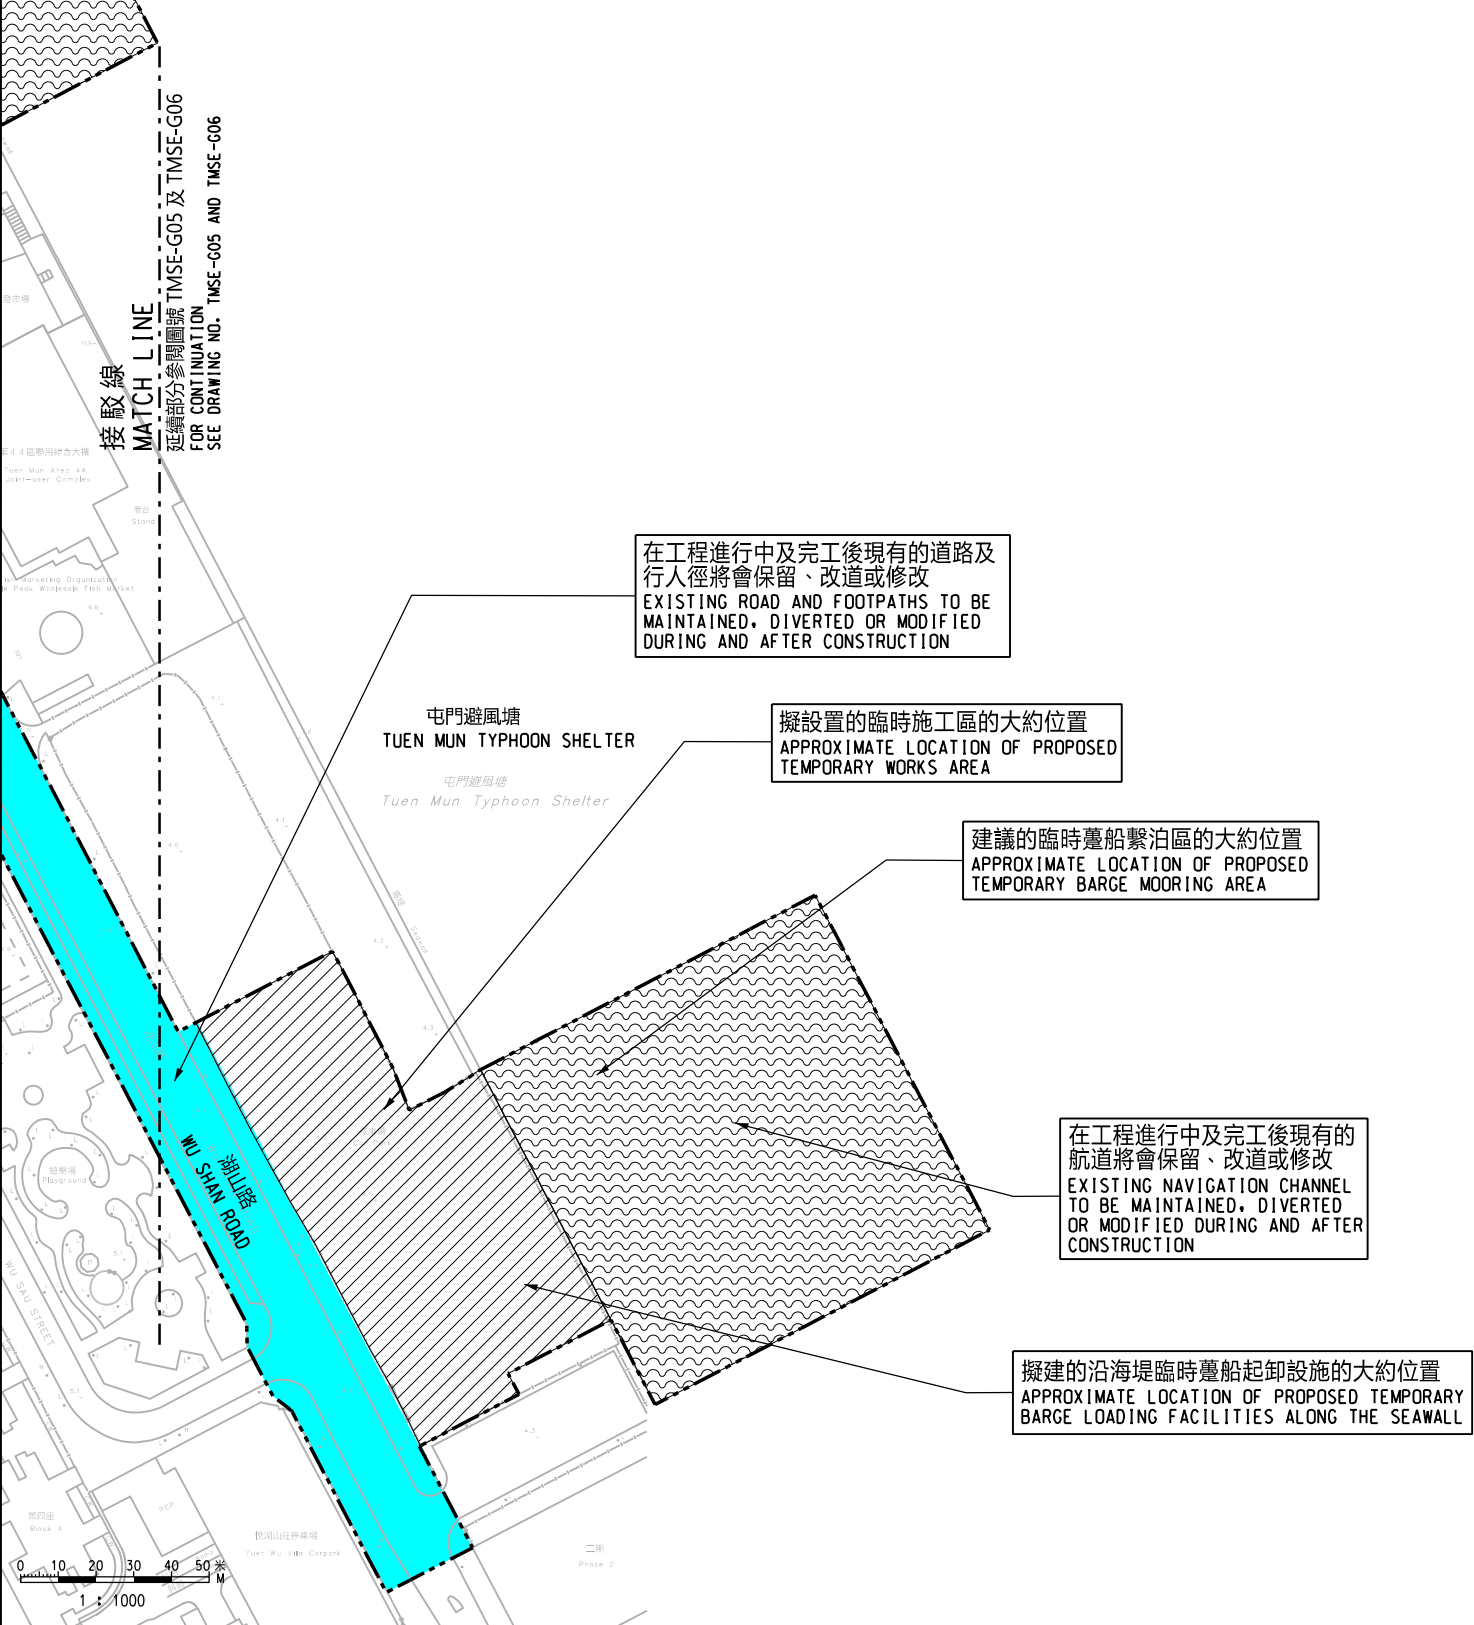

### 說明 NOTES

此圖根據第TMSE-G07號圖則制訂，以藍色標明將暫時封閉的部分湖山路路段。

THIS DRAWING IS PREPARED BASED ON DRAWING NO. TMSE-G07 AND IS INTENDED TO SHOW THE TEMPORARY PARTIAL CLOSURE OF THE SECTION OF WU SHAN ROAD (HIGHLIGHTED IN BLUE).

### 圖例 LEGEND:

- 方案界線  
BOUNDARY OF THE SCHEME
- 擬建的鐵路車站及其設施  
PROPOSED RAILWAY STATION AND ASSOCIATED FACILITIES
- 現有的港鐵車站及輕鐵站  
EXISTING MTR STATION AND LIGHT RAIL STOP
- 擬設置地盤設施的臨時施工區  
PROPOSED TEMPORARY WORKS AREA FOR SITE FACILITIES
- 現有的行人天橋將受影響  
EXISTING FOOTBRIDGE TO BE AFFECTED
- 可能在其上進行填海工程或其他工程的政府前濱或海床  
GOVERNMENT FORESHORE OR SEABED OVER OR UPON WHICH RECLAMATION OR OTHER WORKS MAY BE CARRIED OUT

+18.0  
以主水平基準為依據之擬建路軌大約水平 (米)  
PROPOSED APPROXIMATE TRACK LEVEL IN m P.D.

### 一般說明 GENERAL NOTES

- 有關一般說明參閱圖號 TMSE - G01.  
FOR GENERAL NOTES, REFER TO DRAWING NO. TMSE-G01.

修訂表 TABLE OF AMENDMENTS					
修改 REV	日期 DATE	繪圖 BY	核對 SUB	負責 APP	說明 DESCRIPTION

SIGNED

謝孟軒 TSE MANG HIN

核准發出  
APPROVED FOR ISSUE

16/09/2024

發出日期 DATE OF ISSUE

路政署  
總工程師/  
鐵路拓展 (1 - 3)  
CHIEF ENGINEER/  
RAILWAY DEVELOPMENT (1-3)  
HIGHWAYS DEPARTMENT

圖則名稱 DRAWING TITLE

鐵路條例 (第519章)  
屯門南延線  
暫時封閉湖山路路段

RAILWAYS ORDINANCE (CHAPTER 519)  
TUEN MUN SOUTH EXTENSION  
TEMPORARY CLOSURE OF A SECTION OF  
WU SHAN ROAD

圖號 DRAWING NO.

TMSE/G07/0004/2

比例 SCALE

1:1000 (A1)  
或如圖示  
OR  
AS SHOWN

香港特別行政區政府  
THE GOVERNMENT OF THE HONG KONG  
SPECIAL ADMINISTRATIVE REGION

路政署  
HIGHWAYS DEPARTMENT

鐵路拓展處  
RAILWAY DEVELOPMENT OFFICE