



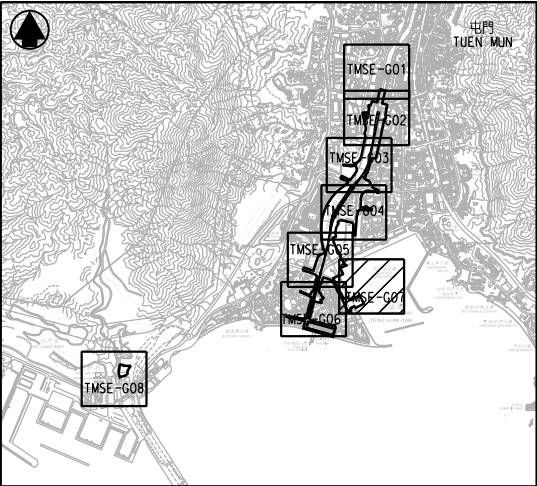

位置圖
LOCATION PLAN

不按比例
NOT TO SCALE

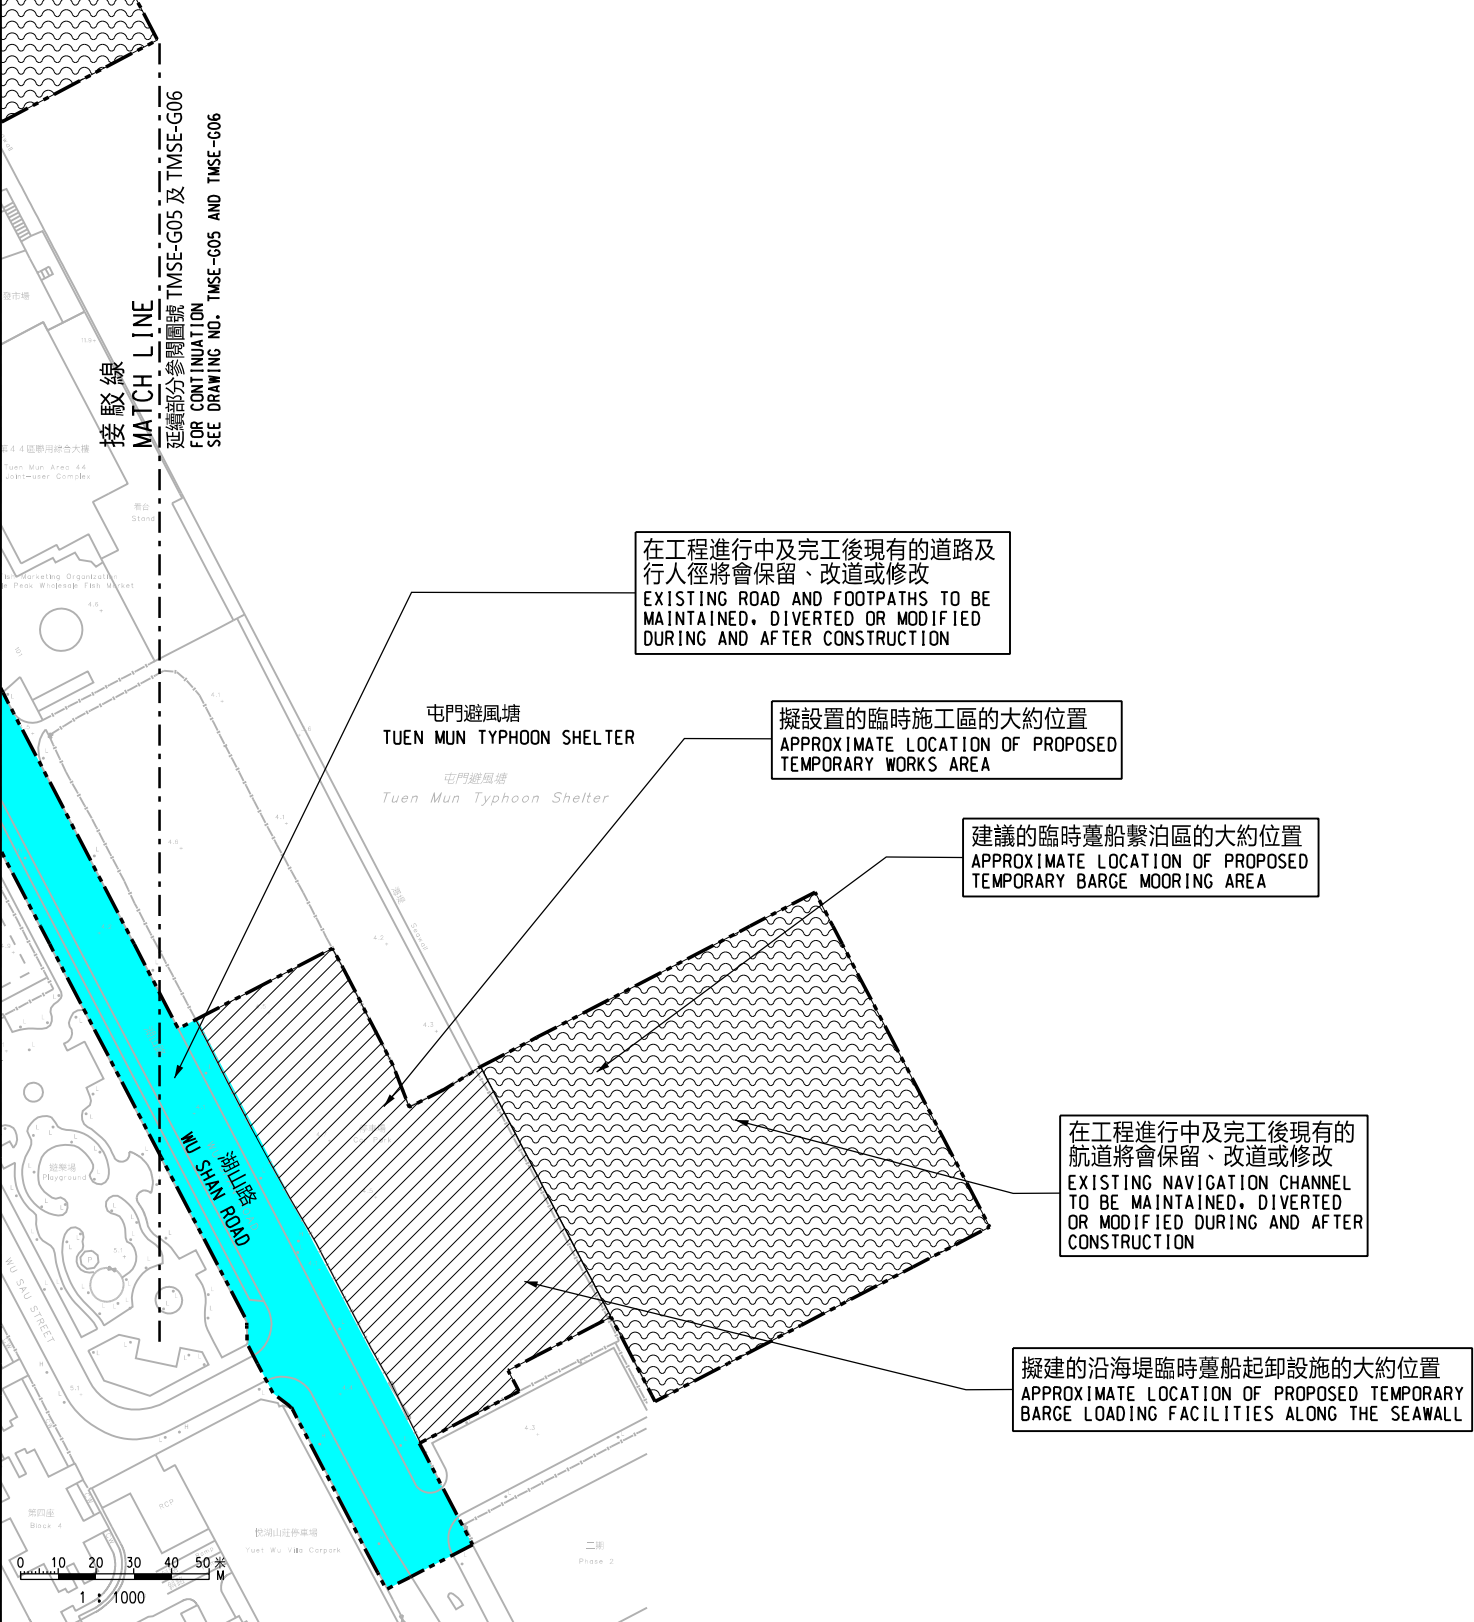

說明 NOTES

此圖根據第TMSE-G07號圖則制訂，以藍色標明將暫時封閉的部分湖山路路段。

THIS DRAWING IS PREPARED BASED ON DRAWING NO. TMSE-G07 AND IS INTENDED TO SHOW THE TEMPORARY PARTIAL CLOSURE OF THE SECTION OF WU SHAN ROAD (HIGHLIGHTED IN BLUE).

圖例 LEGEND:

- 方案界線
BOUNDARY OF THE SCHEME
- 擬建的鐵路車站及其設施
PROPOSED RAILWAY STATION AND ASSOCIATED FACILITIES
- 現有的港鐵車站及輕鐵站
EXISTING MTR STATION AND LIGHT RAIL STOP
- 擬設置地盤設施的臨時施工區
PROPOSED TEMPORARY WORKS AREA FOR SITE FACILITIES
- 現有的行人天橋將受影響
EXISTING FOOTBRIDGE TO BE AFFECTED
- 可能在其上進行填海工程或其他工程的政府前濱或海床
GOVERNMENT FORESHORE OR SEABED OVER OR UPON WHICH RECLAMATION OR OTHER WORKS MAY BE CARRIED OUT

+18.0
以主水平基準為依據之擬建路軌大約水平 (米)
PROPOSED APPROXIMATE TRACK LEVEL IN m P.D.

一般說明 GENERAL NOTES

- 有關一般說明參閱圖號 TMSE - G01.
FOR GENERAL NOTES, REFER TO DRAWING NO. TMSE-G01.

修訂表 TABLE OF AMENDMENTS					
修改 REV	日期 DATE	繪圖 BY	核對 SUB	負責 APP	說明 DESCRIPTION

SIGNED	
獲准發出 APPROVED FOR ISSUE	謝孟軒 TSE MANG HIN 路政署 總工程師/ 鐵路拓展 (1 - 3) CHIEF ENGINEER/ RAILWAY DEVELOPMENT (1-3) HIGHWAYS DEPARTMENT
22/09/2025	
發出日期 DATE OF ISSUE	

圖則名稱 DRAWING TITLE
鐵路條例 (第519章)
屯門南延線
暫時封閉湖山路路段

RAILWAYS ORDINANCE (CHAPTER 519)
TUEN MUN SOUTH EXTENSION
TEMPORARY CLOSURE OF A SECTION OF
WU SHAN ROAD

圖號 DRAWING NO.	比例 SCALE
TMSE/G07/0004/3	1:1000 (A1) 或如圖示 OR AS SHOWN