
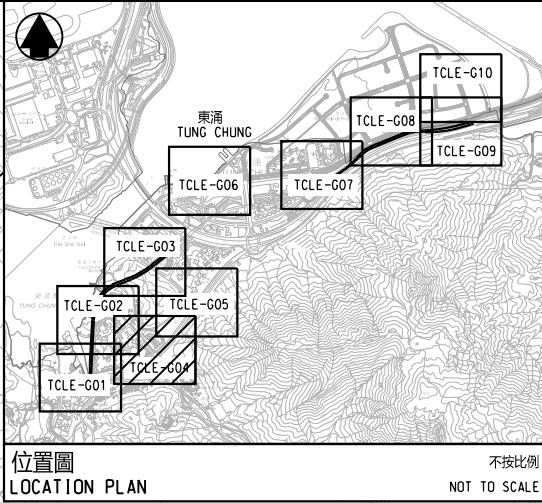


X:\CADD\Library\MicroStation\Workspace\plotdrv\PDF_Color_30dpi_080923.plt
PRINTED BY: Kevin W
X:\Land\TUE_P000 Road Closure\REV Web\TUE-G04-0001-3.dgn
FILENAME:

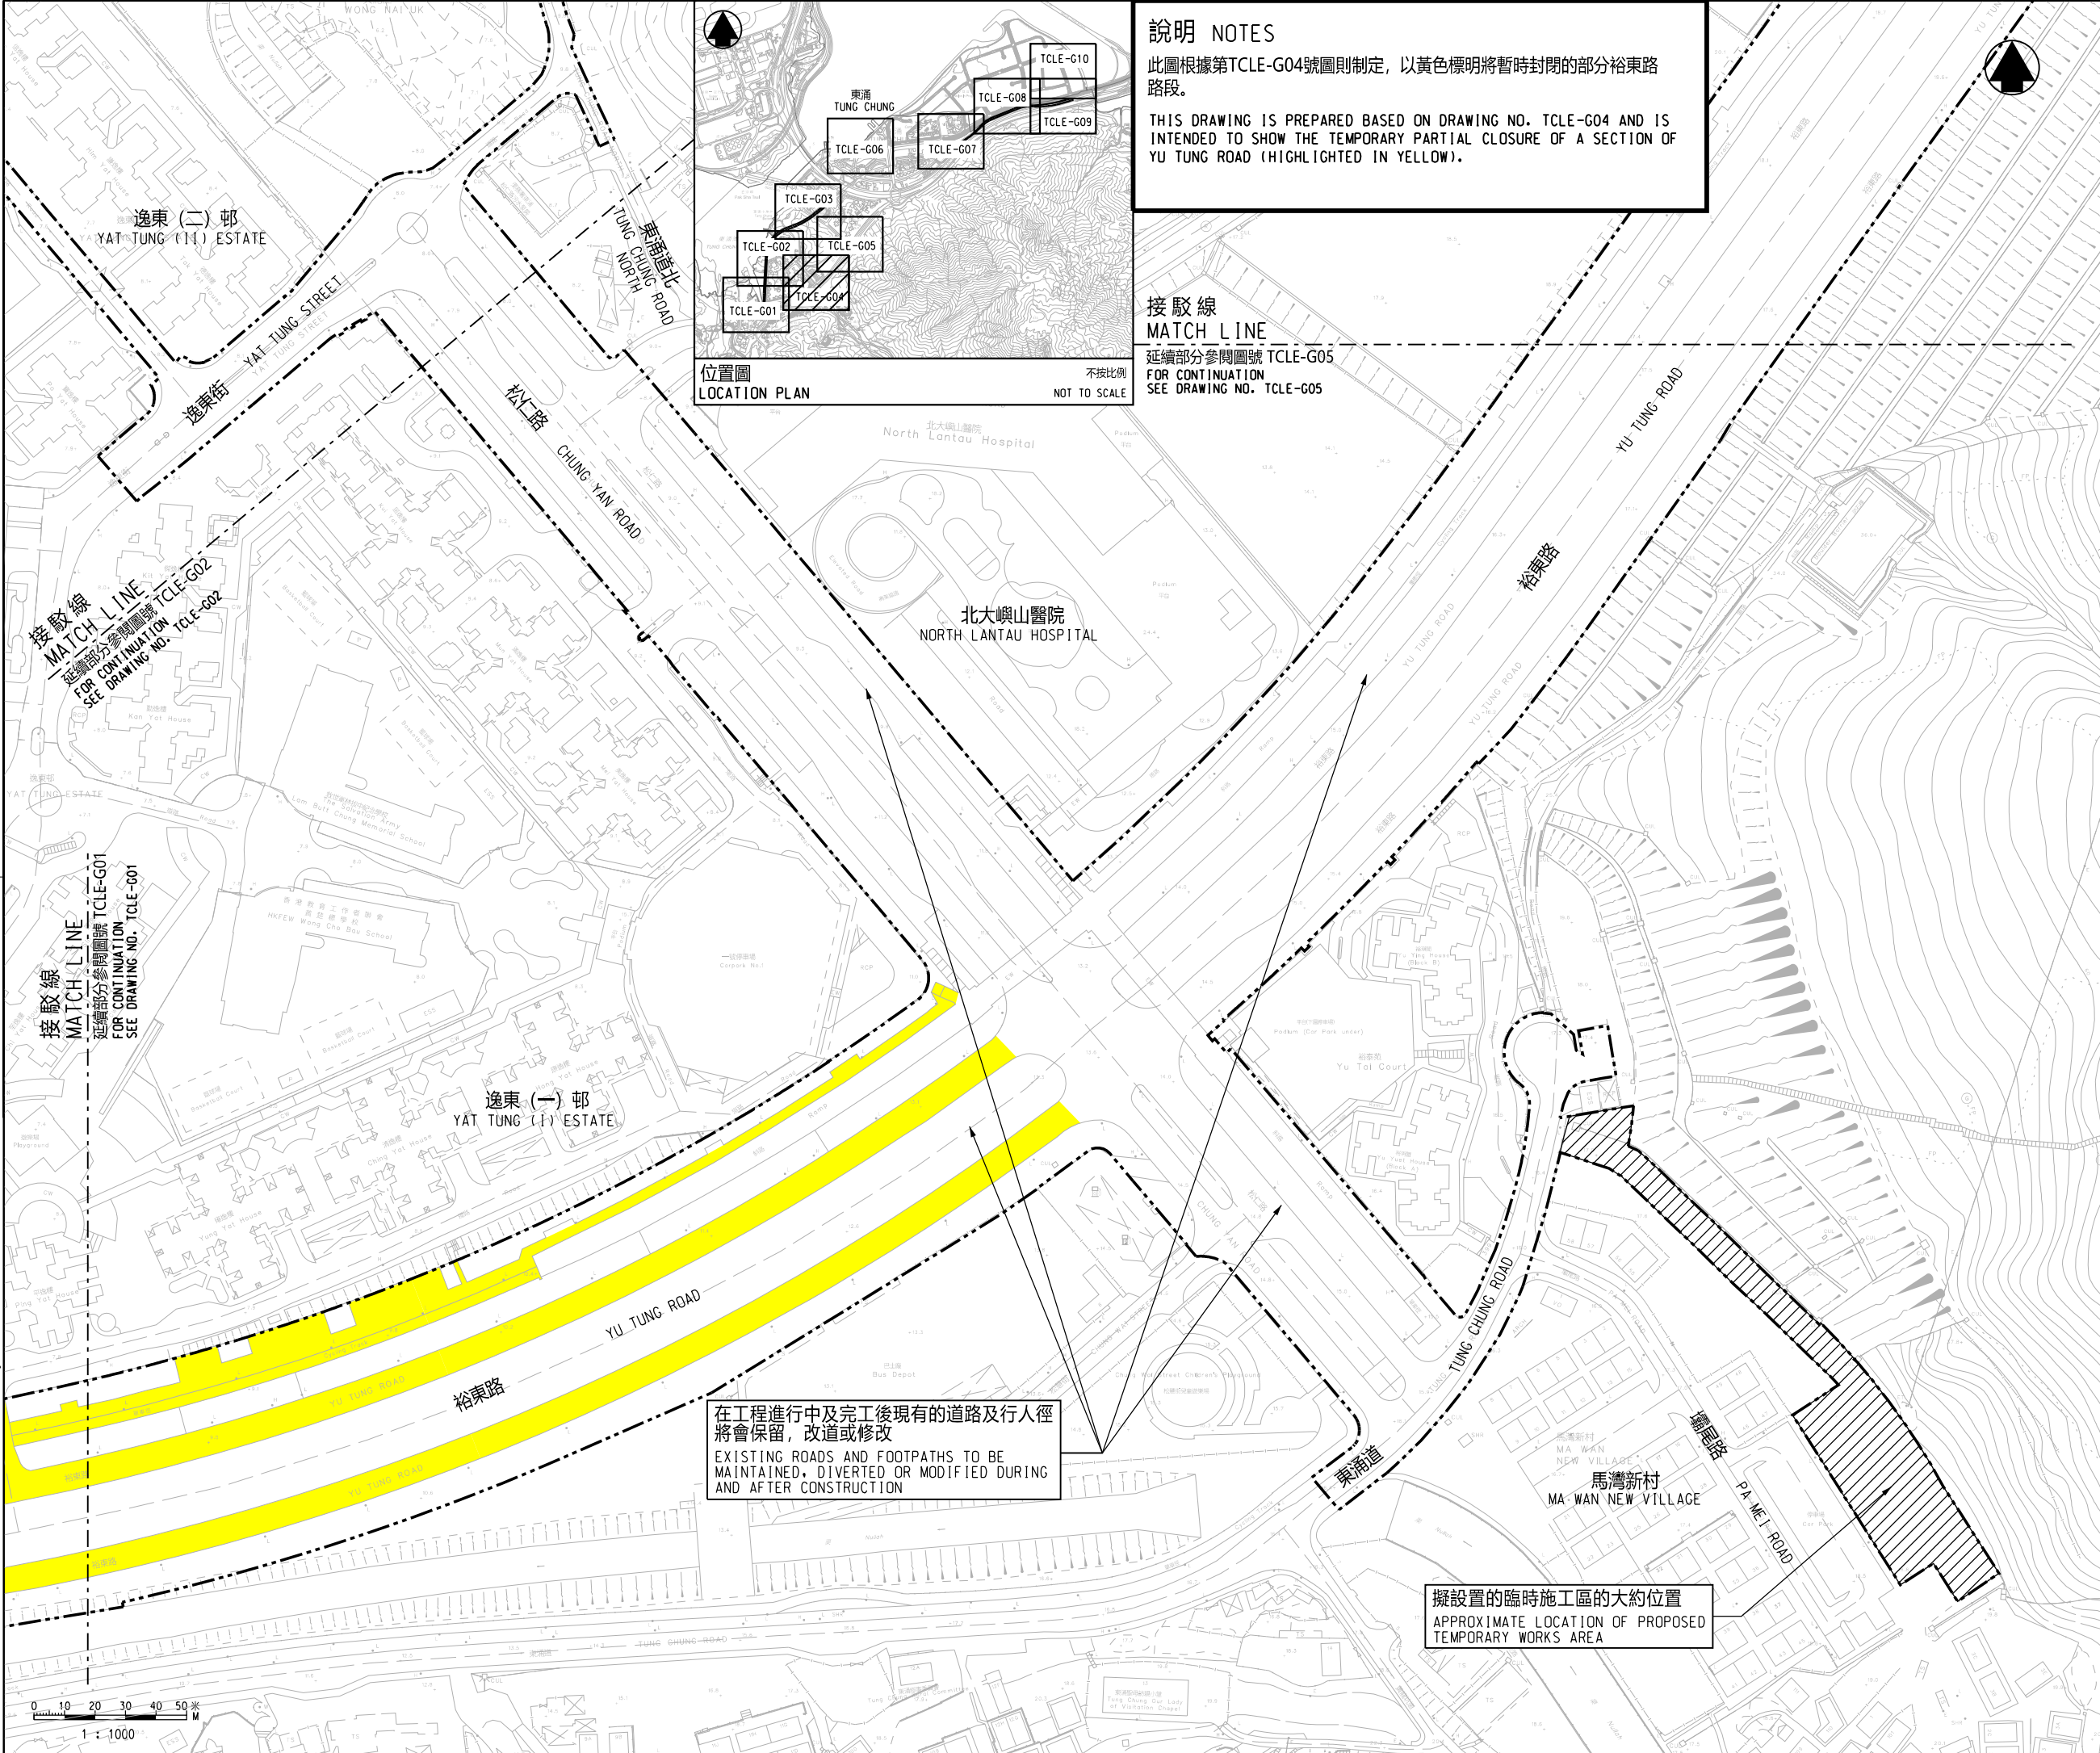

說明 NOTES
此圖根據第TCLE-G04號圖則制定，以黃色標明將暫時封閉的部分裕東路路段。
THIS DRAWING IS PREPARED BASED ON DRAWING NO. TCLE-G04 AND IS INTENDED TO SHOW THE TEMPORARY PARTIAL CLOSURE OF A SECTION OF YU TUNG ROAD (HIGHLIGHTED IN YELLOW).

接駁線
MATCH LINE
延續部分參閱圖號 TCLE-G05
FOR CONTINUATION
SEE DRAWING NO. TCLE-G05

在工程進行中及完工後現有的道路及行人徑
將會保留，改道或修改
EXISTING ROADS AND FOOTPATHS TO BE
MAINTAINED, DIVERTED OR MODIFIED DURING
AND AFTER CONSTRUCTION

擬設置的臨時施工區的大約位置
APPROXIMATE LOCATION OF PROPOSED
TEMPORARY WORKS AREA

- 圖例 LEGEND :
- 方案界線
BOUNDARY OF THE SCHEME
 - 擬建的鐵路車站及其他鐵路設施(地下)
PROPOSED RAILWAY STATION AND OTHER RAILWAY FACILITIES (UNDERGROUND)
 - 擬建的車站 / 車站入口 / 通風大樓 / 通風井 / 其他鐵路設施或永久建築物
PROPOSED RAILWAY STATION/STATION ENTRANCES/ VENTILATION BUILDINGS/VENTILATION SHAFTS/ OTHER RAILWAY FACILITIES OR PERMANENT STRUCTURES
 - 現有的車站及其他鐵路設施
EXISTING STATION AND OTHER RAILWAY FACILITIES
 - 擬採用鑽挖或挖掘或鑽掘的鐵路設施或隧道(地下)
PROPOSED RAILWAY FACILITIES/TUNNELS BY BORED/ MINED/DRILL AND BLAST METHOD (UNDERGROUND)
 - 擬採用明挖回填法興建的鐵路設施或隧道(地下)
PROPOSED RAILWAY FACILITIES/TUNNELS BY CUT-AND-COVER METHOD (UNDERGROUND)
 - 擬設置地盤設施的臨時施工區
PROPOSED TEMPORARY WORKS AREA FOR SITE FACILITIES
 - 可能在其上進行填海工程或其他工程的政府前濱或海床
GOVERNMENT FORESHORE OR SEABED OVER OR UPON WHICH RECLAMATION OR OTHER WORKS MAY BE CARRIED OUT
 - 擬進行修改工程的現有有線
PROPOSED MODIFICATION WORKS OF THE EXISTING TUNG CHUNG LINE
 - 現有的行人天橋斜道將被拆除
EXISTING FOOTBRIDGE RAMP TO BE DEMOLISHED

一般說明 GENERAL NOTES :
1. 有關一般說明參閱圖號TCLE-G01。
FOR GENERAL NOTES, REFER TO DRAWING NO. TCLE-G01.

修訂表 TABLE OF AMENDMENTS					說明 DESCRIPTION
修改 REV	日期 DATE	繪圖 BY	核對 SUB	負責 APP	

SIGNED
溫健雄 WAN KIN HUNG
路政署
鐵路拓展處副處長(2)
GOVERNMENT ENGINEER/
RAILWAY DEVELOPMENT (2)
HIGHWAYS DEPARTMENT
8/4/2025
發出日期 DATE OF ISSUE

圖則名稱 DRAWING TITLE
鐵路條例(第519章)
東涌線延伸
暫時封閉裕東路路段

RAILWAYS ORDINANCE (CHAPTER 519)
TUNG CHUNG LINE EXTENSION
TEMPORARY CLOSURE OF A SECTION OF YU TUNG ROAD

圖號 DRAWING NO.
TCLE/G04/0001/3
比例 SCALE
1:1000 (A1)
或如圖示
OR AS SHOWN

香港特別行政區政府
THE GOVERNMENT OF THE HONG KONG
SPECIAL ADMINISTRATIVE REGION
路政署
HIGHWAYS DEPARTMENT
鐵路拓展處
RAILWAY DEVELOPMENT OFFICE