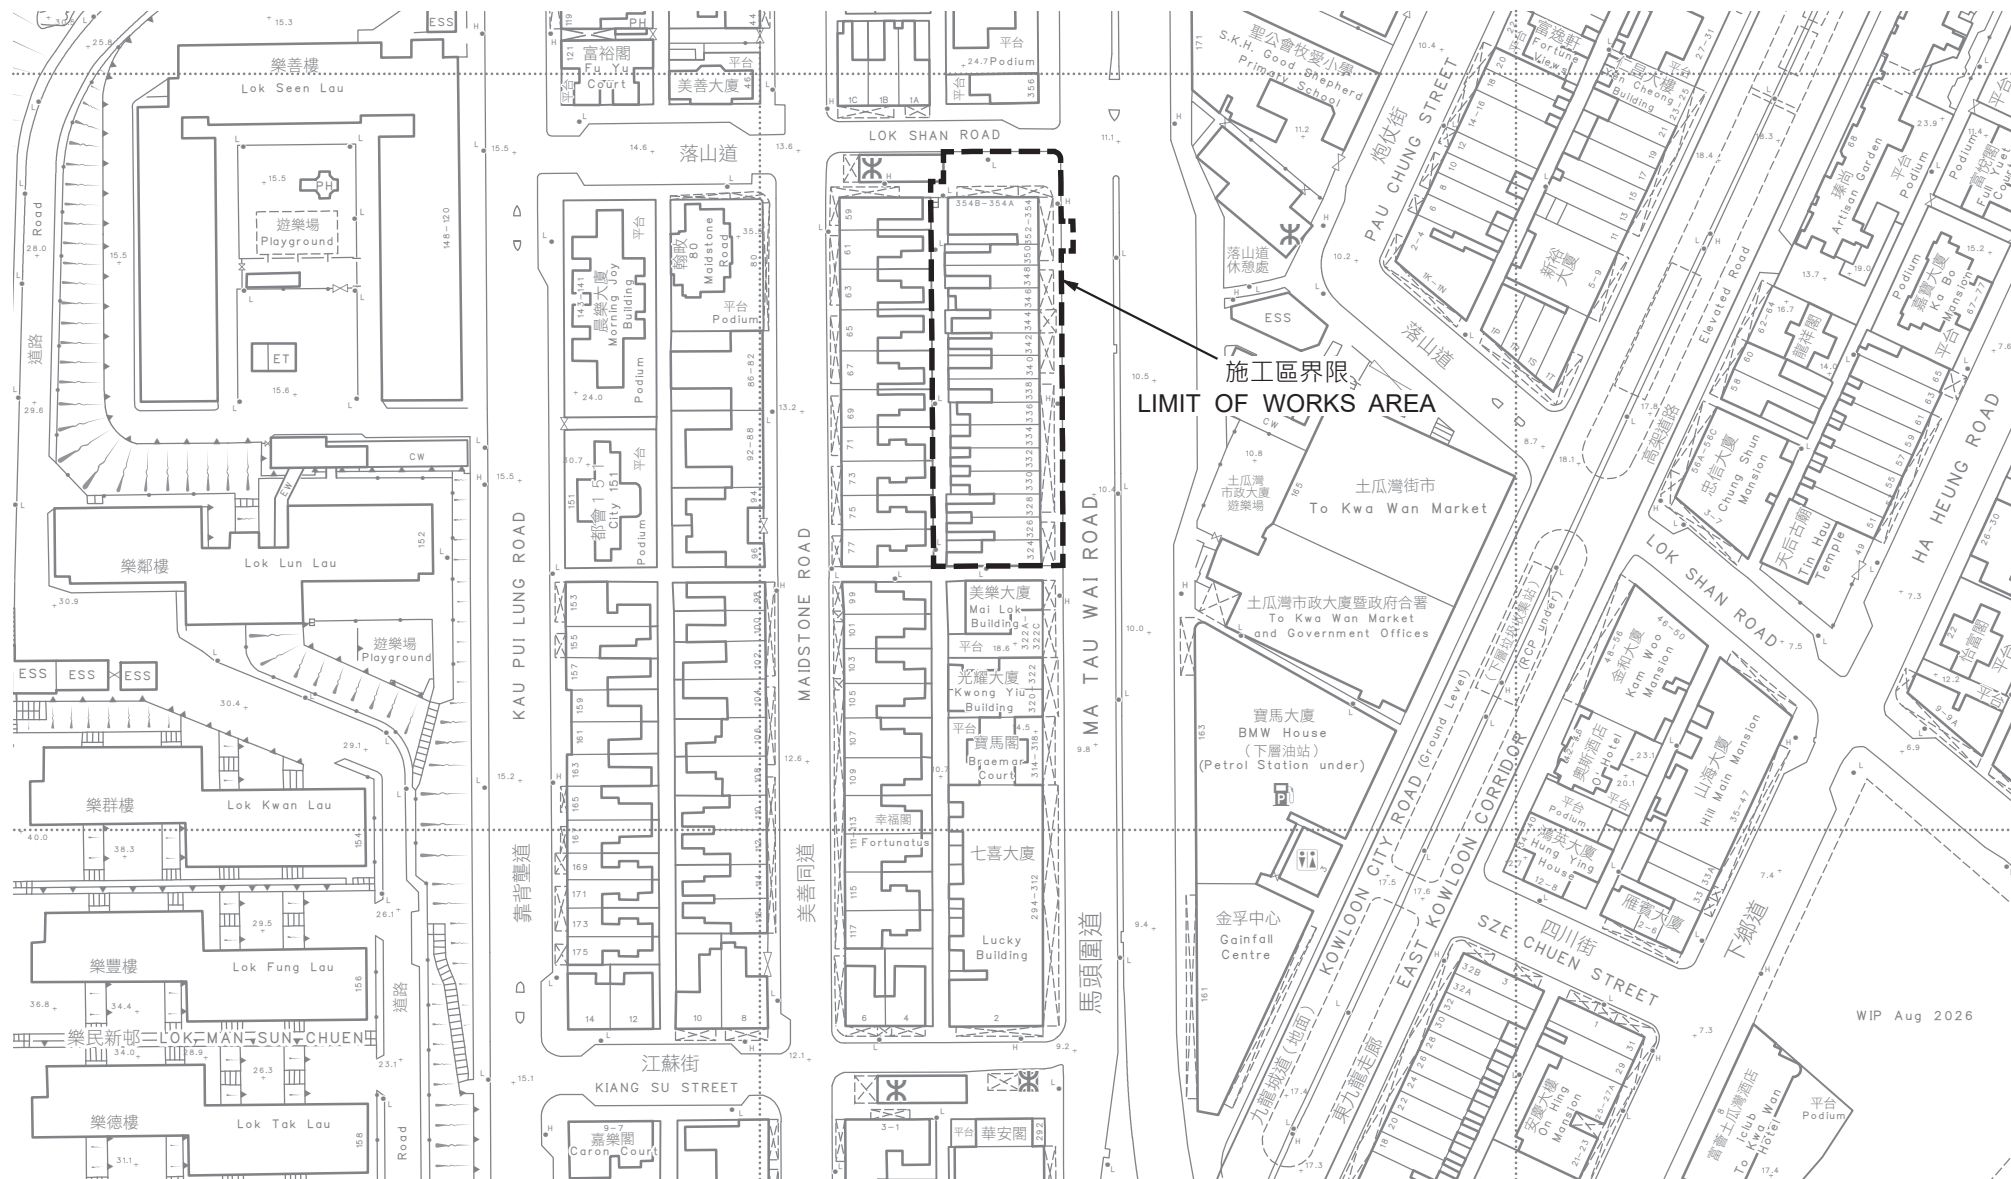


地政總署 市區重建組
Urban Renewal Section
Lands Department

圖則由九龍測量處繪製
Plan Prepared by District Survey Office, Kowloon

© 香港特別行政區政府 一版權所有 Copyright reserved - Hong Kong SAR Government

九龍土瓜灣馬頭圍道及落山道的擬建道路工程

PROPOSED ROAD WORKS AT MA TAU WAI ROAD AND LOK SHAN ROAD,
TO KWA WAN, KOWLOON

檔案編號 File No. DSO/K-2024-052

測量圖編號 Survey Sheet No. 11-NW-20B

發展藍圖編號 Layout Plan No. — — —

參考圖編號 Reference Plan No. SK1

圖則編號 PLAN No. KM11562

日期 Date: 25/08/2026