


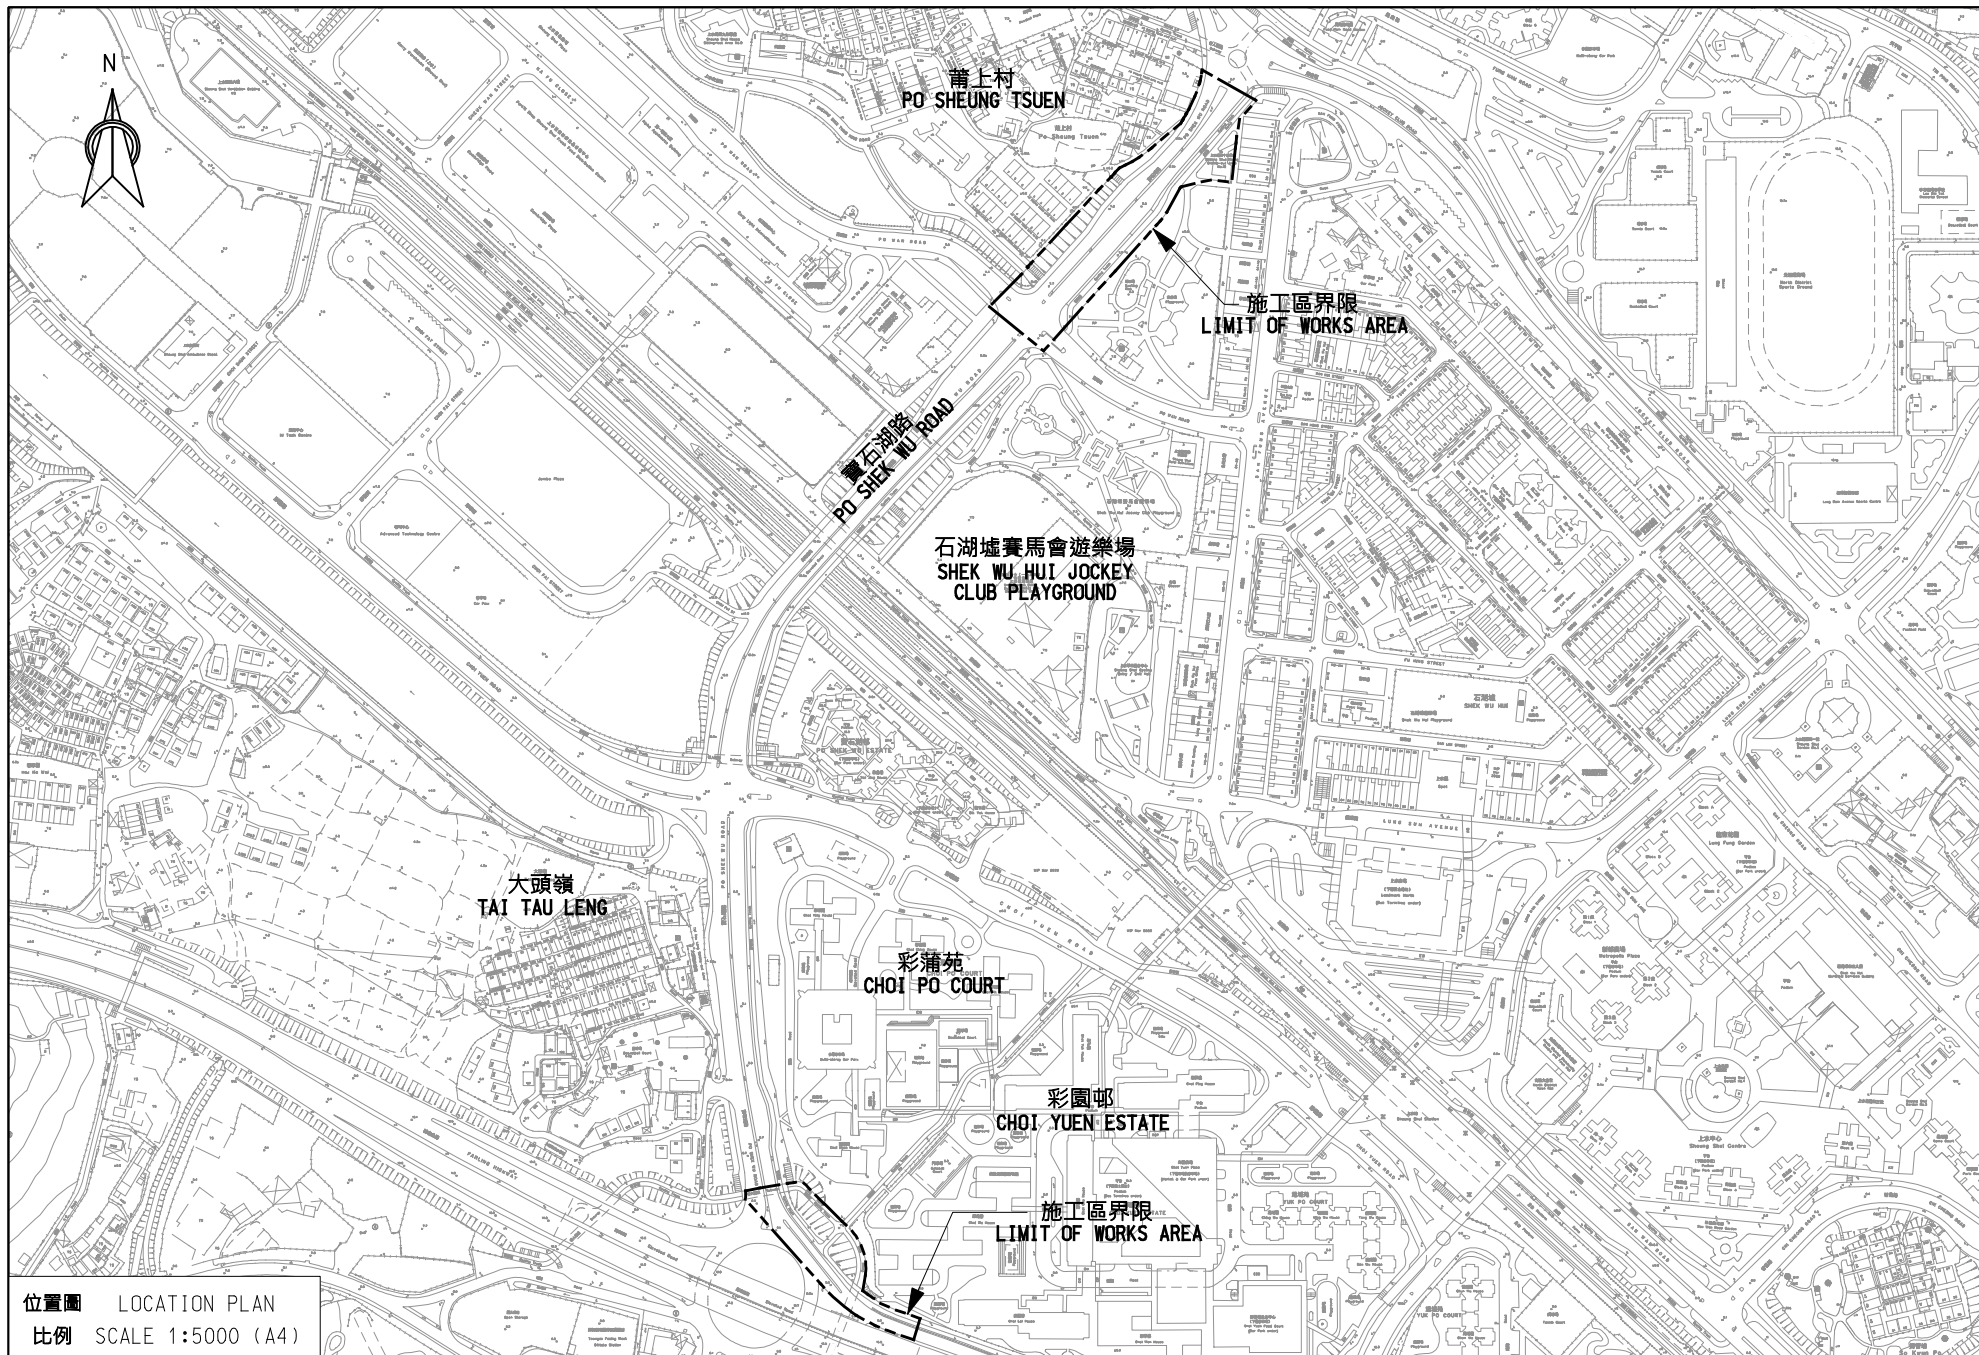

工務計劃項目第6833TH號
寶石湖路加建隔音屏障工程
PWP ITEM NO. 6833TH
RETROFITTING OF NOISE BARRIERS ON PO SHEK WU ROAD