


LOCATION PLAN

位置圖

SCALE 比例 1:500 (A3)

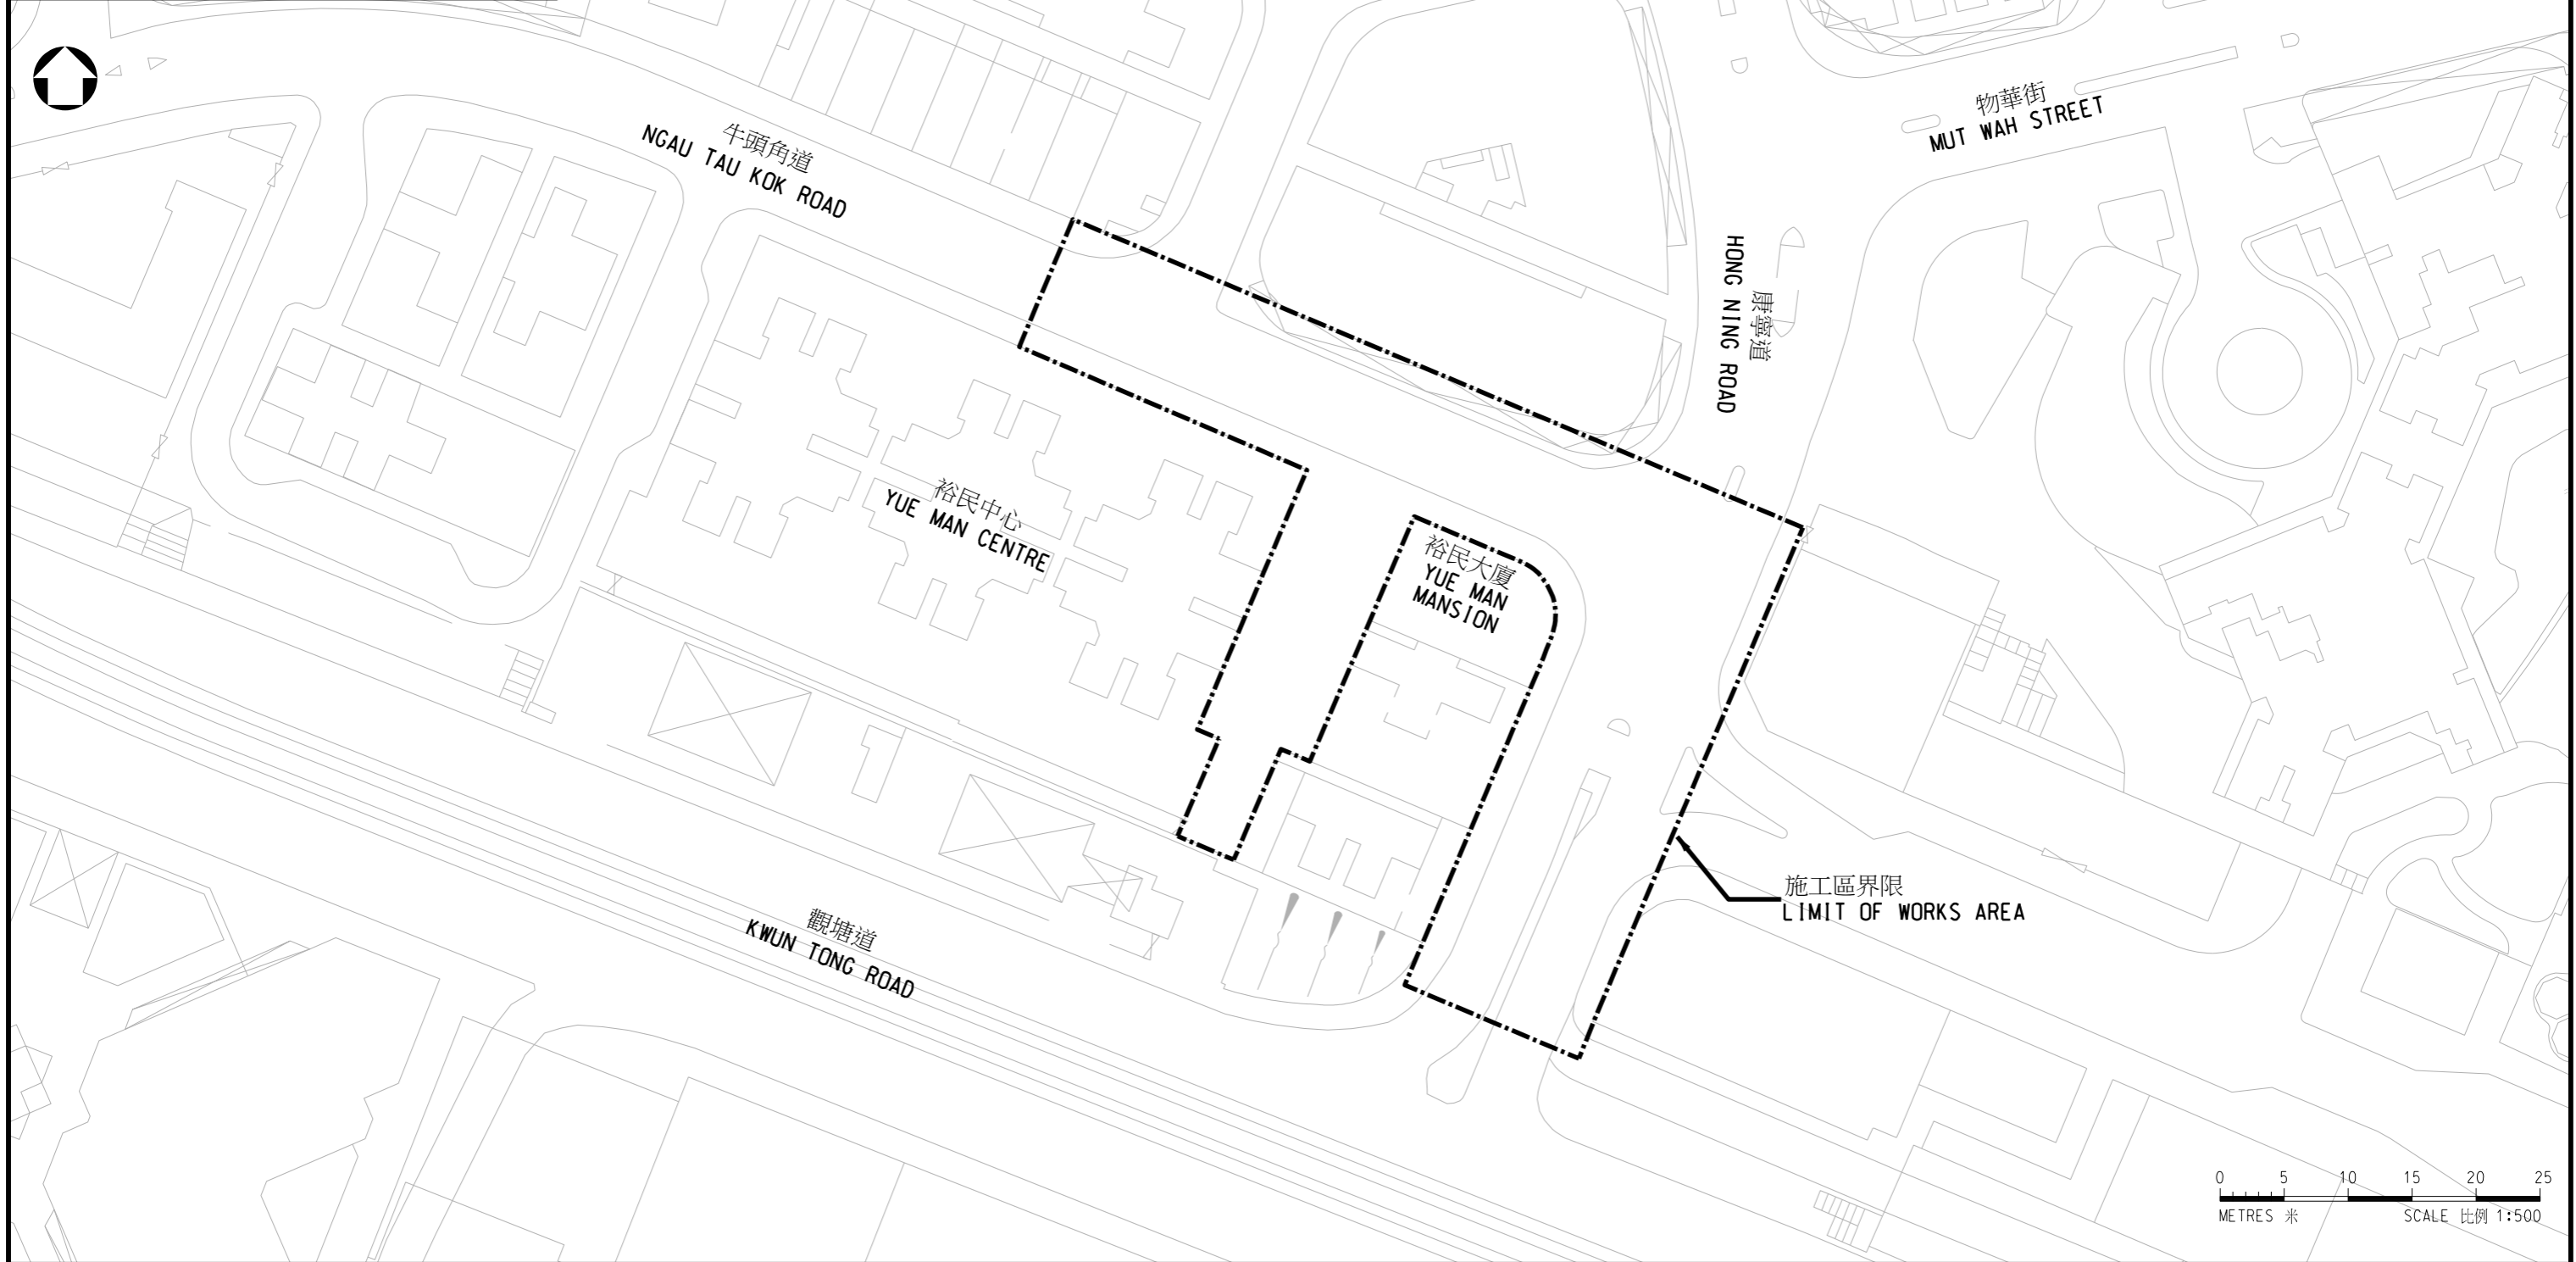

工務計劃項目第7163TB號 (餘下) 觀塘市中心重建計劃-  
觀塘市中心重建計劃的行人連接設施  
(橫越康寧道近牛頭角道交界的行人隧道)

PWP ITEM NO. 7163TB (REMAINING) KWUN TONG TOWN CENTRE REDEVELOPMENT-  
PROVISION OF GRADE-SEPARATED PEDESTRIAN LINKAGES TO THE KWUN TONG TOWN CENTRE REDEVELOPMENT  
(SUBWAY ACROSS HONG NING ROAD AT THE JUNCTION WITH NGAU TAU KOK ROAD)