


F:\425562-Hong Kong\6.D-DMA\02_WIP\02_Wah Sing Street\01_CV\GAZETTE 2022\027\Location Plan.DGN

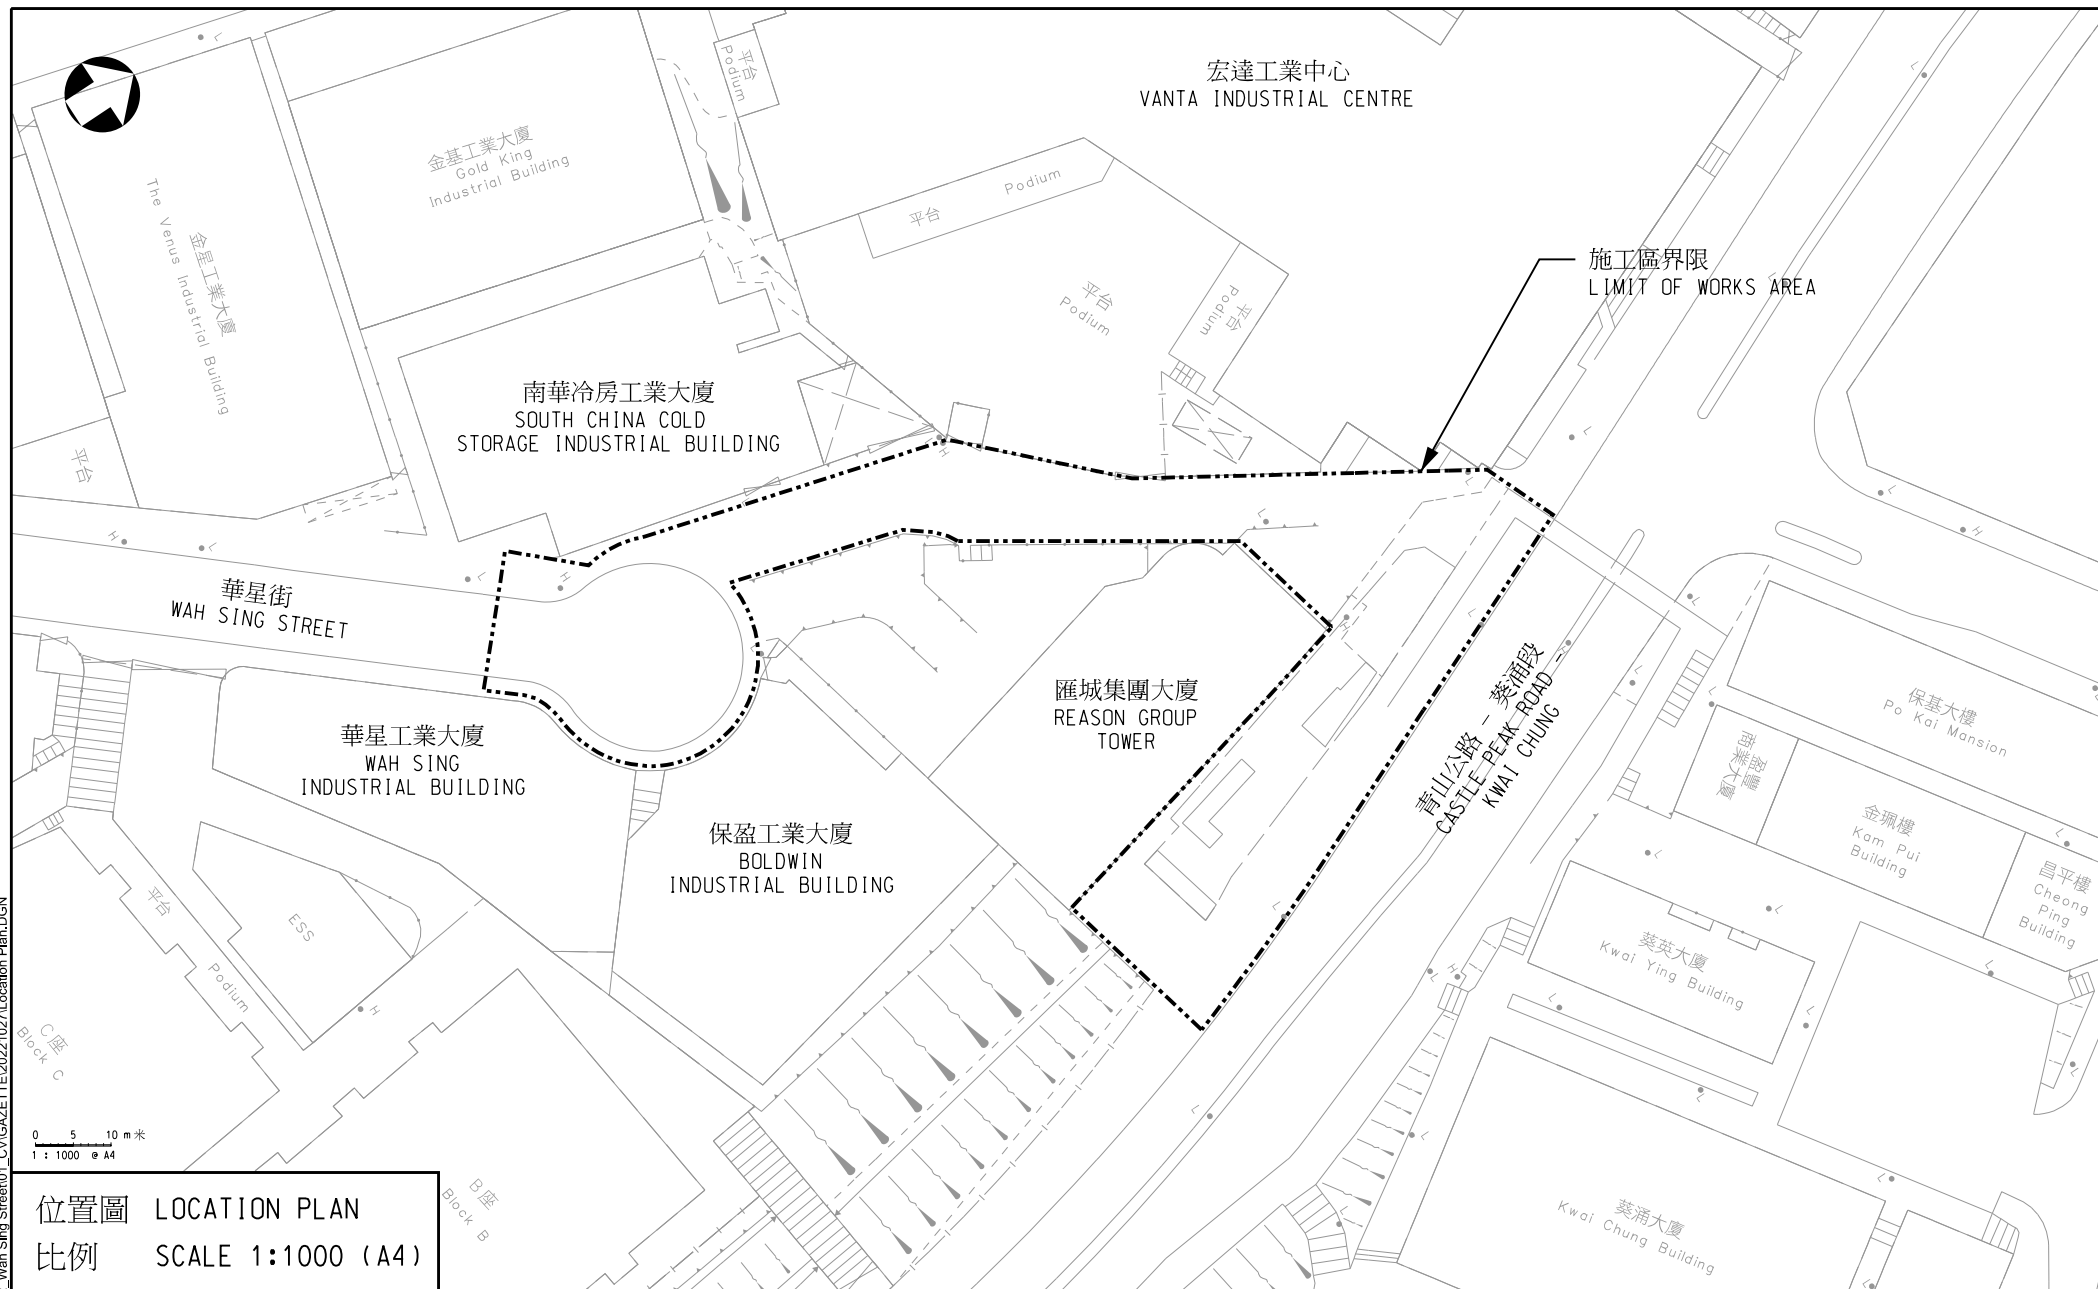

位置圖 LOCATION PLAN
比例 SCALE 1:1000 (A4)

工務計劃丁級工程項目
華星街至青山公路 - 葵涌段自動扶梯系統
PWP CATEGORY D ITEM
WAH SING STREET TO CASTLE PEAK ROAD -
KWAI CHUNG ESCALATOR LINK SYSTEM