


N

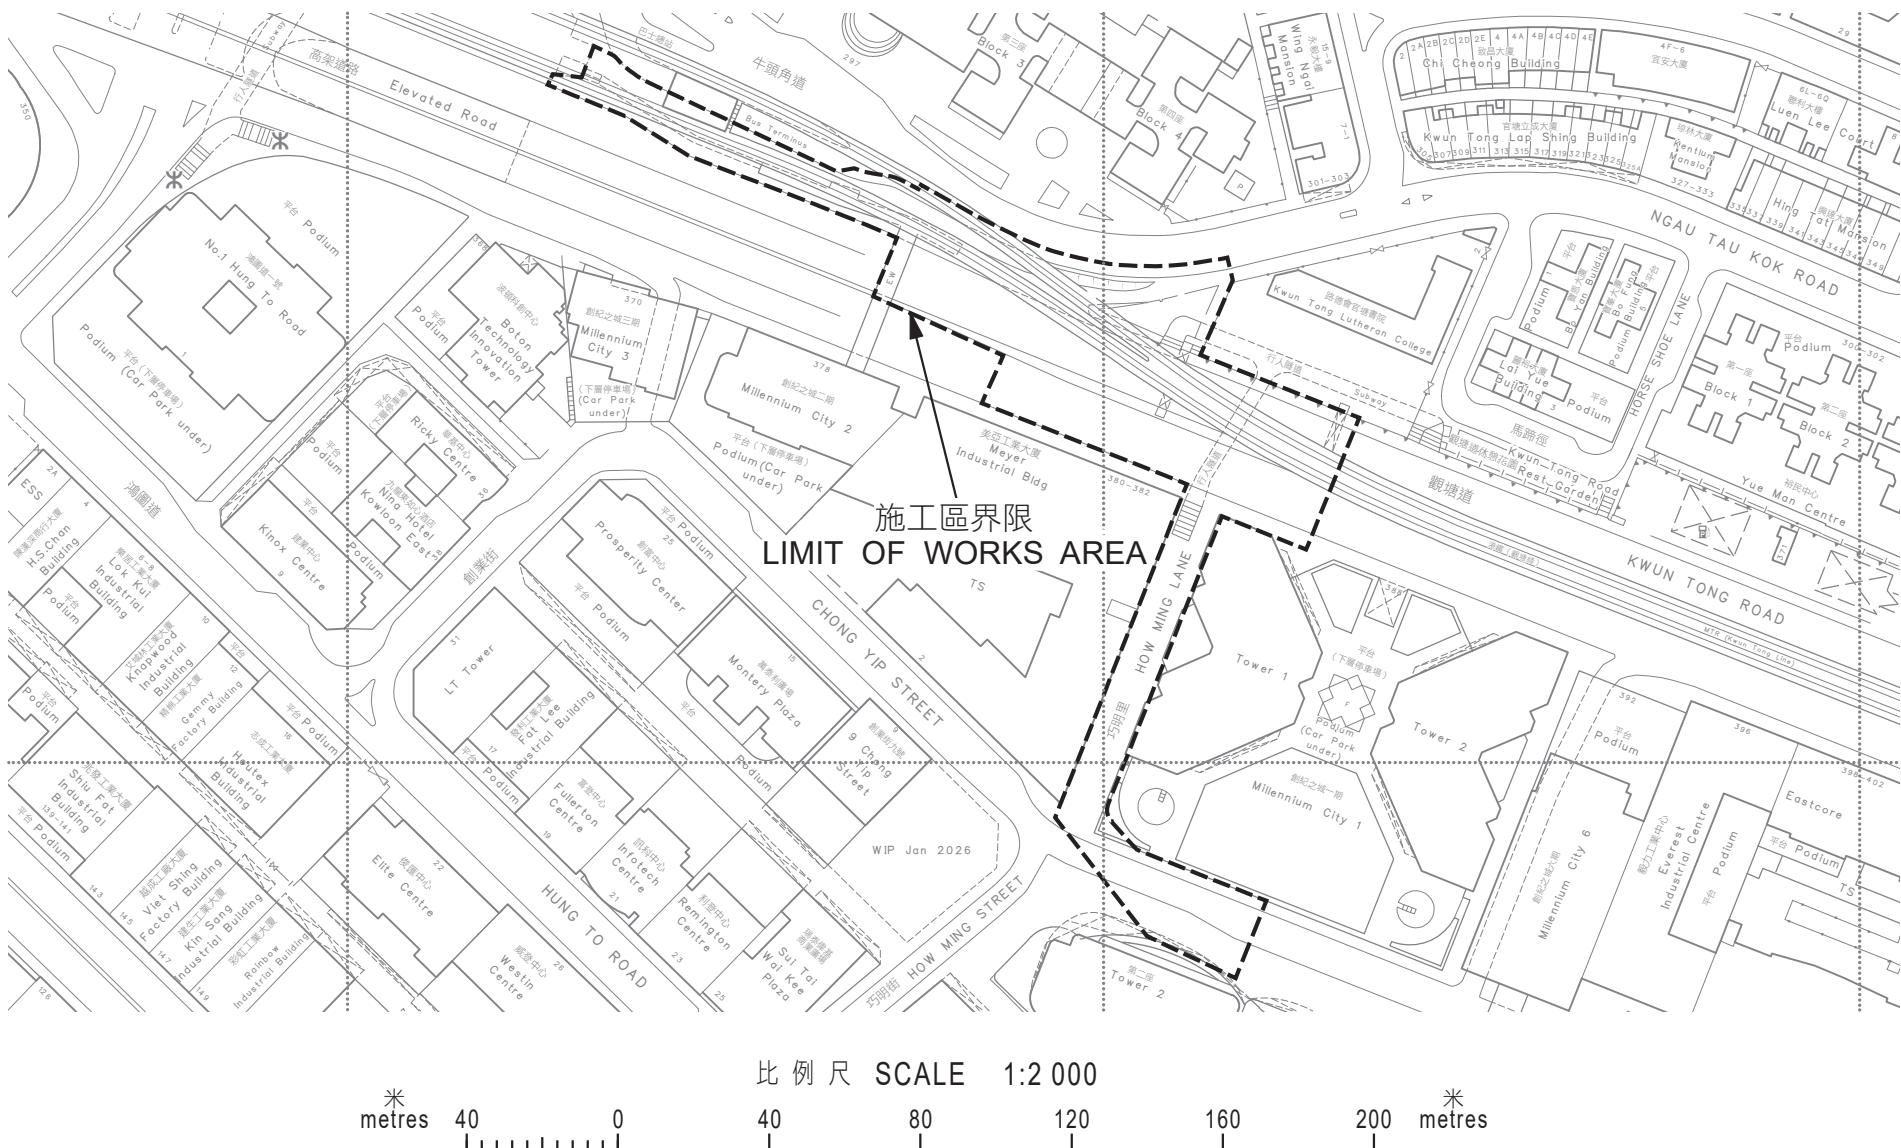

地政總署 九龍東區地政處
District Lands Office, Kowloon East
Lands Department

圖則由九龍測量處繪製
Plan Prepared by District Survey Office, Kowloon

© 香港特別行政區政府 一 版權所有 Copyright reserved - Hong Kong SAR Government

擬建橫跨觀塘道與巧明街之行人天橋
PROPOSED FOOTBRIDGE ACROSS
KWUN TONG ROAD AND
HOW MING STREET

檔案編號	File No. DSO/K-1995-102
測量圖編號	Survey Sheet No. 11-NE-18C
發展藍圖編號	Layout Plan No. ---
參考圖編號	Reference Plan No. ---
圖則編號	PLAN No. KM11459

Date : 20/01/2026