

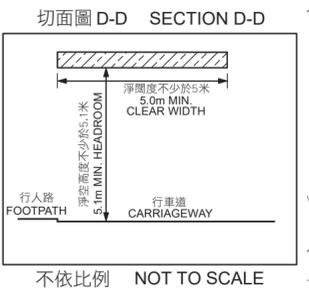
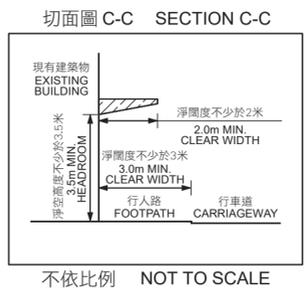


- 註釋 NOTES:**
- 除另有說明外，所有度量以米為單位。
ALL DIMENSIONS ARE IN METRES UNLESS OTHERWISE STATED.
 - 所有水平均為約數，以米為單位，並在香港主水平基準上。
ALL LEVELS ARE APPROXIMATE VALUES AND IN METRES ABOVE HONG KONG PRINCIPAL DATUM.
 - 如有需要，施工區界限內部分現有行車道、行人路和安全島或會分階段暫時封閉。
SECTIONS OF THE EXISTING CARRIAGEWAYS, FOOTPATHS AND TRAFFIC ISLANDS WITHIN THE LIMIT OF WORKS AREA MAY BE TEMPORARILY CLOSED IN PHASES AS AND WHEN REQUIRED.

- 圖例 LEGEND:**
- 施工區界限
LIMIT OF WORKS AREA
 - 擬建行人道上蓋
PROPOSED WALKWAY COVER
 - 現有行車道將永久封閉並改建為行人路
EXISTING CARRIAGEWAY TO BE PERMANENTLY CLOSED AND CONVERTED INTO FOOTPATH
 - 現有行人路將永久封閉並改建為支柱
EXISTING FOOTPATH TO BE PERMANENTLY CLOSED AND CONVERTED INTO COLUMN
 - 突出自相鄰建築物的現有物體或構築物將需要被完全拆除
EXISTING OBJECTS OR STRUCTURES PROJECTED FROM ADJACENT BUILDINGS WILL BE REQUIRED TO BE COMPLETELY REMOVED

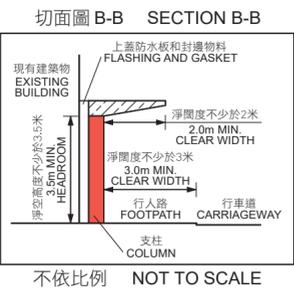

只作識別用
FOR IDENTIFICATION PURPOSES ONLY

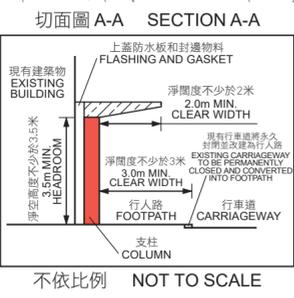

批註 Endorsed



陳美寶 CHAN Mable
運輸及物流局常任秘書長
Permanent Secretary for
Transport and Logistics

日期 Date

核准 Approved


陳承徹 Lawrence S C CHAN
地政專員/港島東
地政總署
District Lands Officer / Hong Kong East
Lands Department

日期 Date

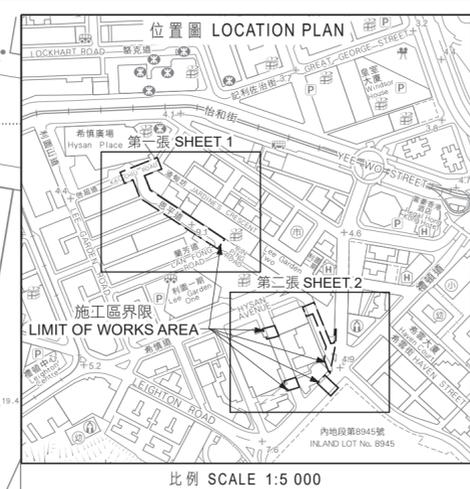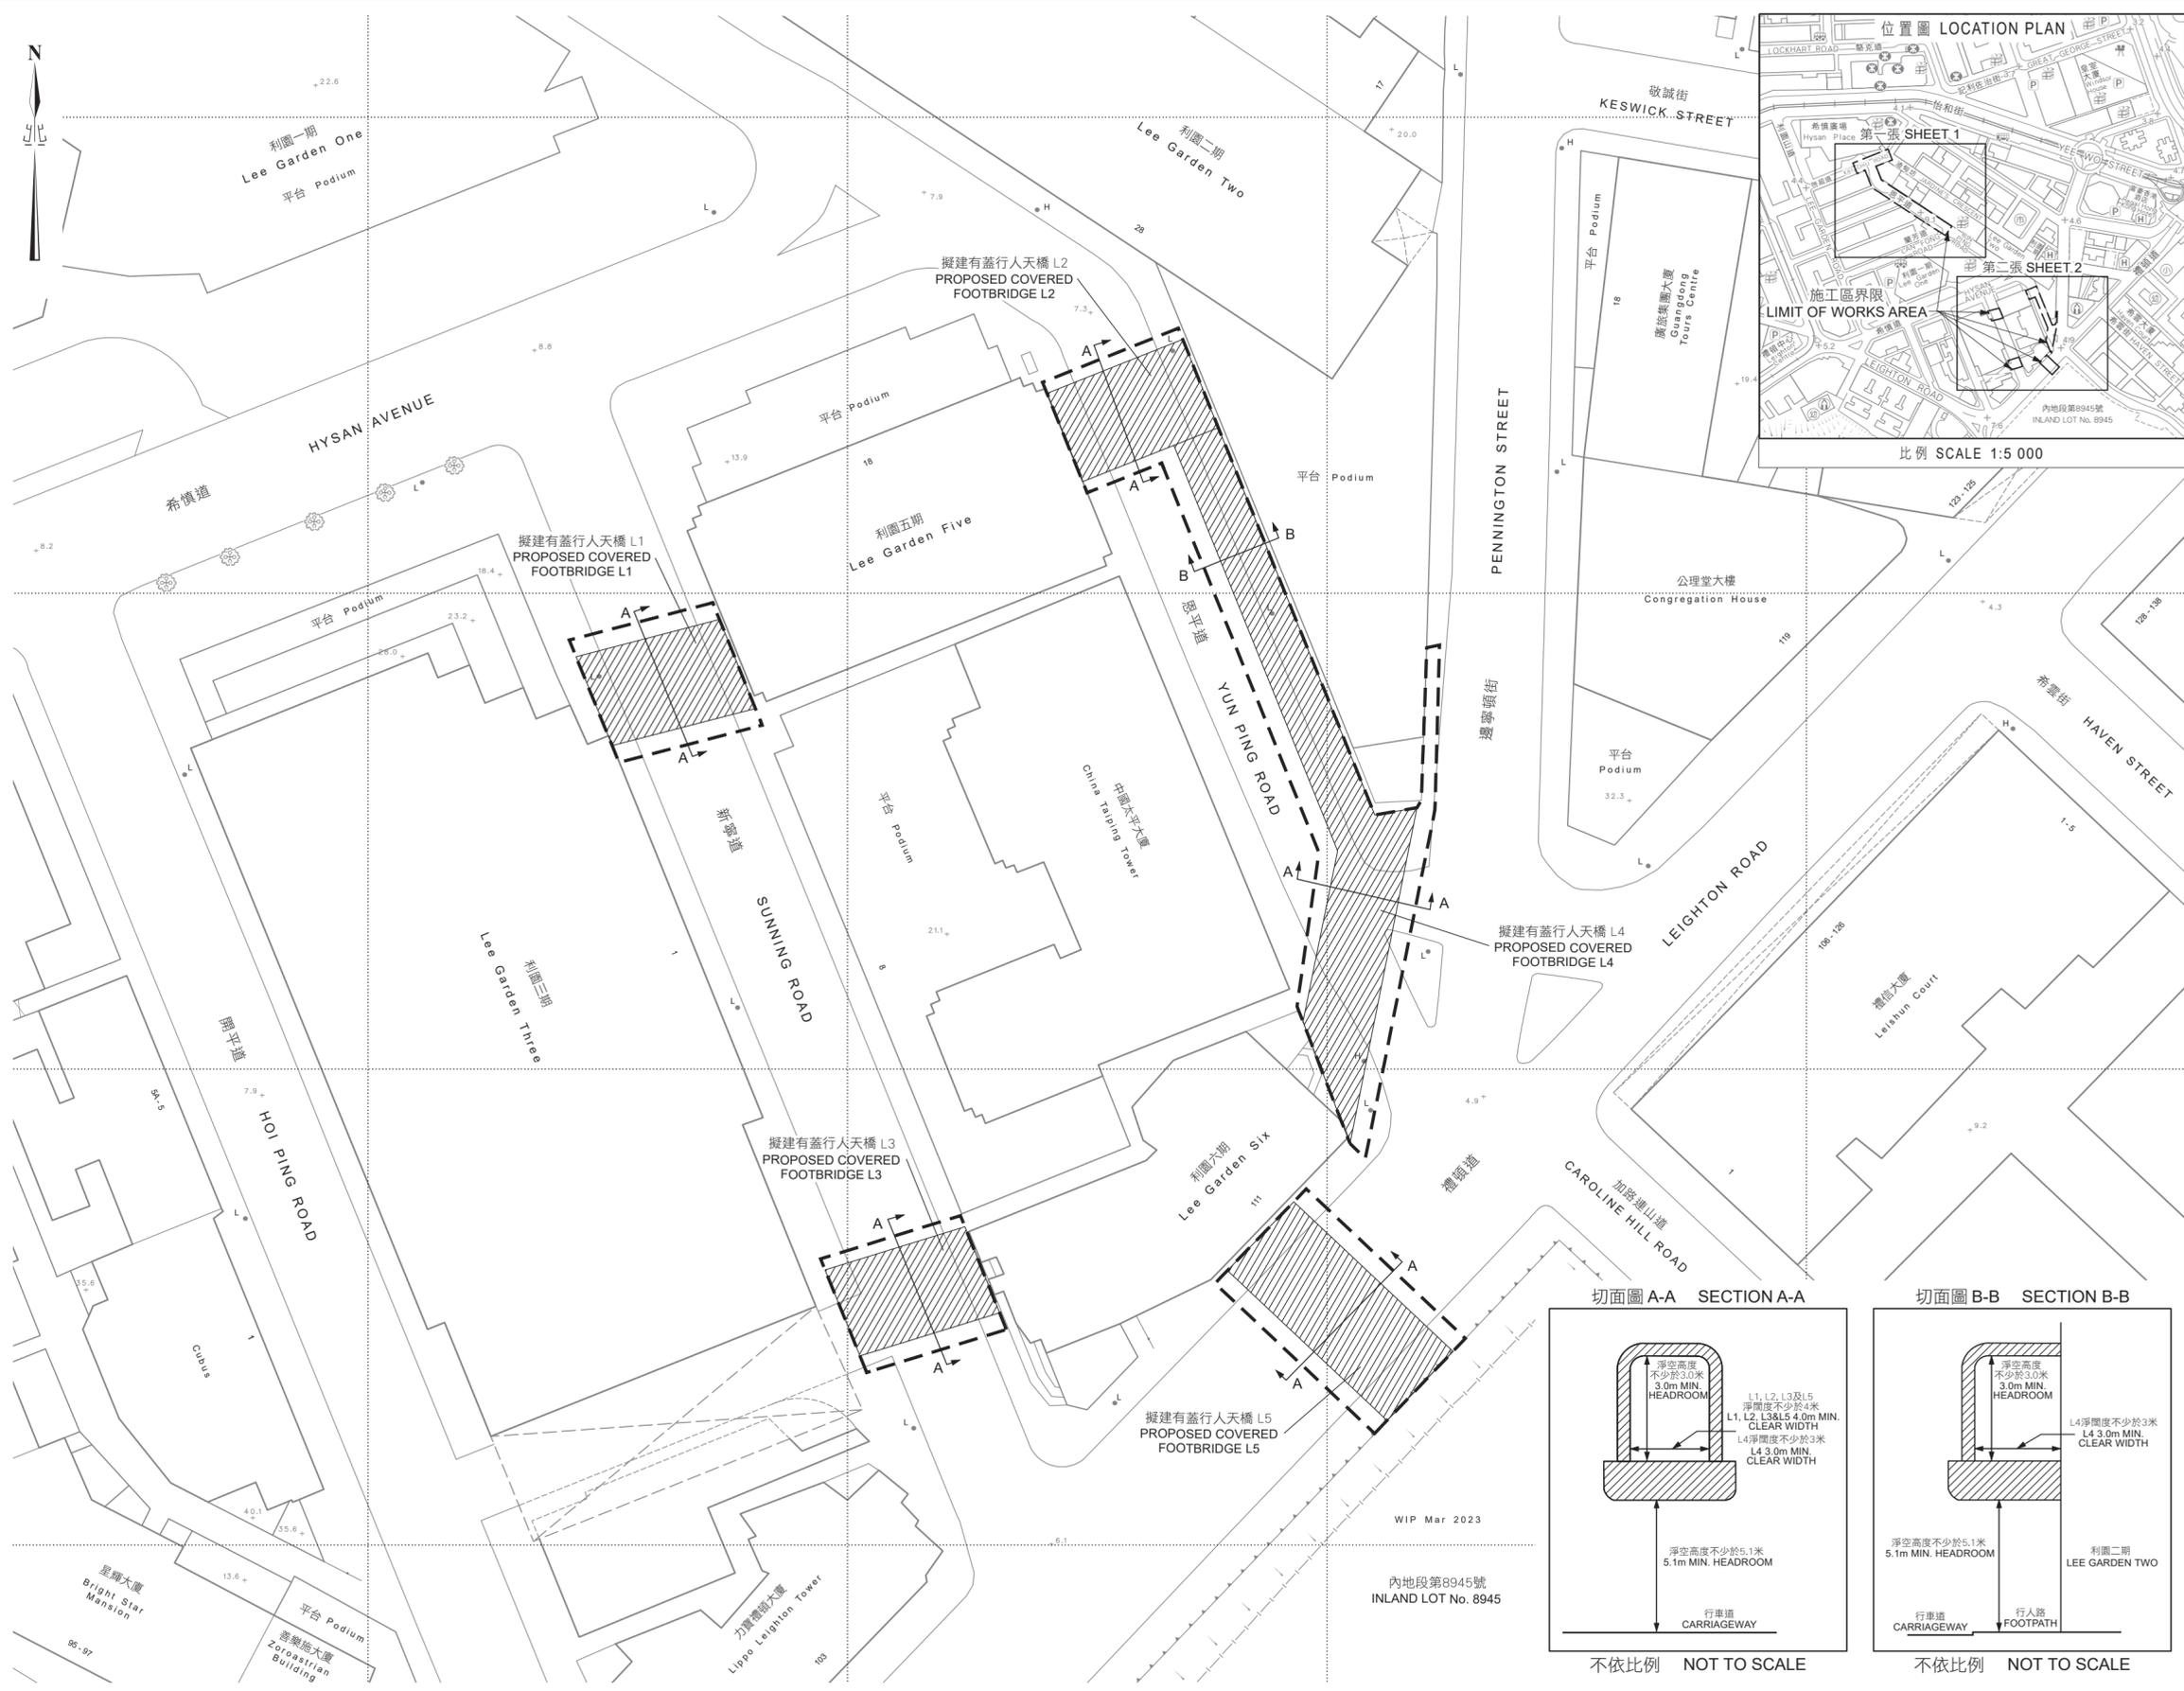

- 註釋 NOTES:
- 除另有說明外，所有度量以米為單位。
ALL DIMENSIONS ARE IN METRES UNLESS OTHERWISE STATED.
 - 所有水平均為約數，以米為單位，並在香港主水平基準上。
ALL LEVELS ARE APPROXIMATE VALUES AND IN METRES ABOVE HONG KONG PRINCIPAL DATUM.
 - 如有需要，施工區界限內部分現有行車道、行人路和安全島或會分階段暫時封閉。
SECTIONS OF THE EXISTING CARRIAGEWAYS, FOOTPATHS AND TRAFFIC ISLANDS WITHIN THE LIMIT OF WORKS AREA MAY BE TEMPORARILY CLOSED IN PHASES AS AND WHEN REQUIRED.

- 圖例 LEGEND:
- 施工區界限 LIMIT OF WORKS AREA
 - 擬建有蓋行人天橋 PROPOSED COVERED FOOTBRIDGE

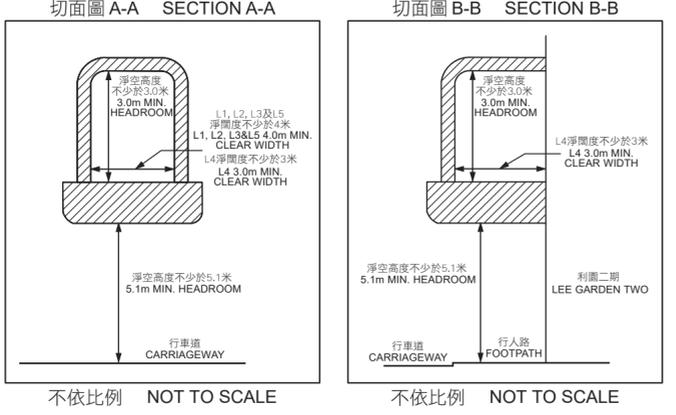

只作識別用
FOR IDENTIFICATION PURPOSES ONLY



批註 Endorsed

陳美寶 CHAN Mable
運輸及物流局常任秘書長
Permanent Secretary for
Transport and Logistics

日期 Date

核准 Approved

陳承徹 Lawrence S C CHAN
地政專員/港島東
地政總署
District Lands Officer / Hong Kong East
Lands Department

日期 Date

地政總署 港島東區地政處
District Lands Office, Hong Kong East
Lands Department

圖則由港島測量處繪製
Plan Prepared by District Survey Office, Hong Kong

© 香港特別行政區政府 版權所有 Copyright reserved - Hong Kong SAR Government

圖則名稱 PLAN TITLE
根據《道路(工程、使用及補償)條例》(第370章)而在憲報公布之圖則
PLAN FOR GAZETTING UNDER ROADS (WORKS, USE AND COMPENSATION) ORDINANCE (CHAPTER 370)

工程名稱 PROJECT TITLE
銅鑼灣恩平道和啓道道的擬建行人道上蓋及恩平道、新寧道和禮頓道的擬建有蓋行人天橋
PROPOSED WALKWAY COVER AT YUN PING ROAD AND KAI CHIU ROAD AND PROPOSED COVERED FOOTBRIDGES AT YUN PING ROAD, SUNNING ROAD AND LEIGHTON ROAD, CAUSEWAY BAY

檔案編號 File No. DLO/HE L/M 1067/47A GAZ

測量圖編號 Survey Sheet No. 11-SW-15B

發展藍圖編號 Layout Plan No. --

參考圖編號 Reference Plan No. M.L.P. FB & CW_20220407 (for gazette_rev 8) 2016_coordinate_clean for DLO.dwg

圖則編號 PLAN No. HKM10983 (兩張的第二張)
(SHEET 2 OF 2)

日期 Date: 11/04/2023