


## LOCATION PLAN

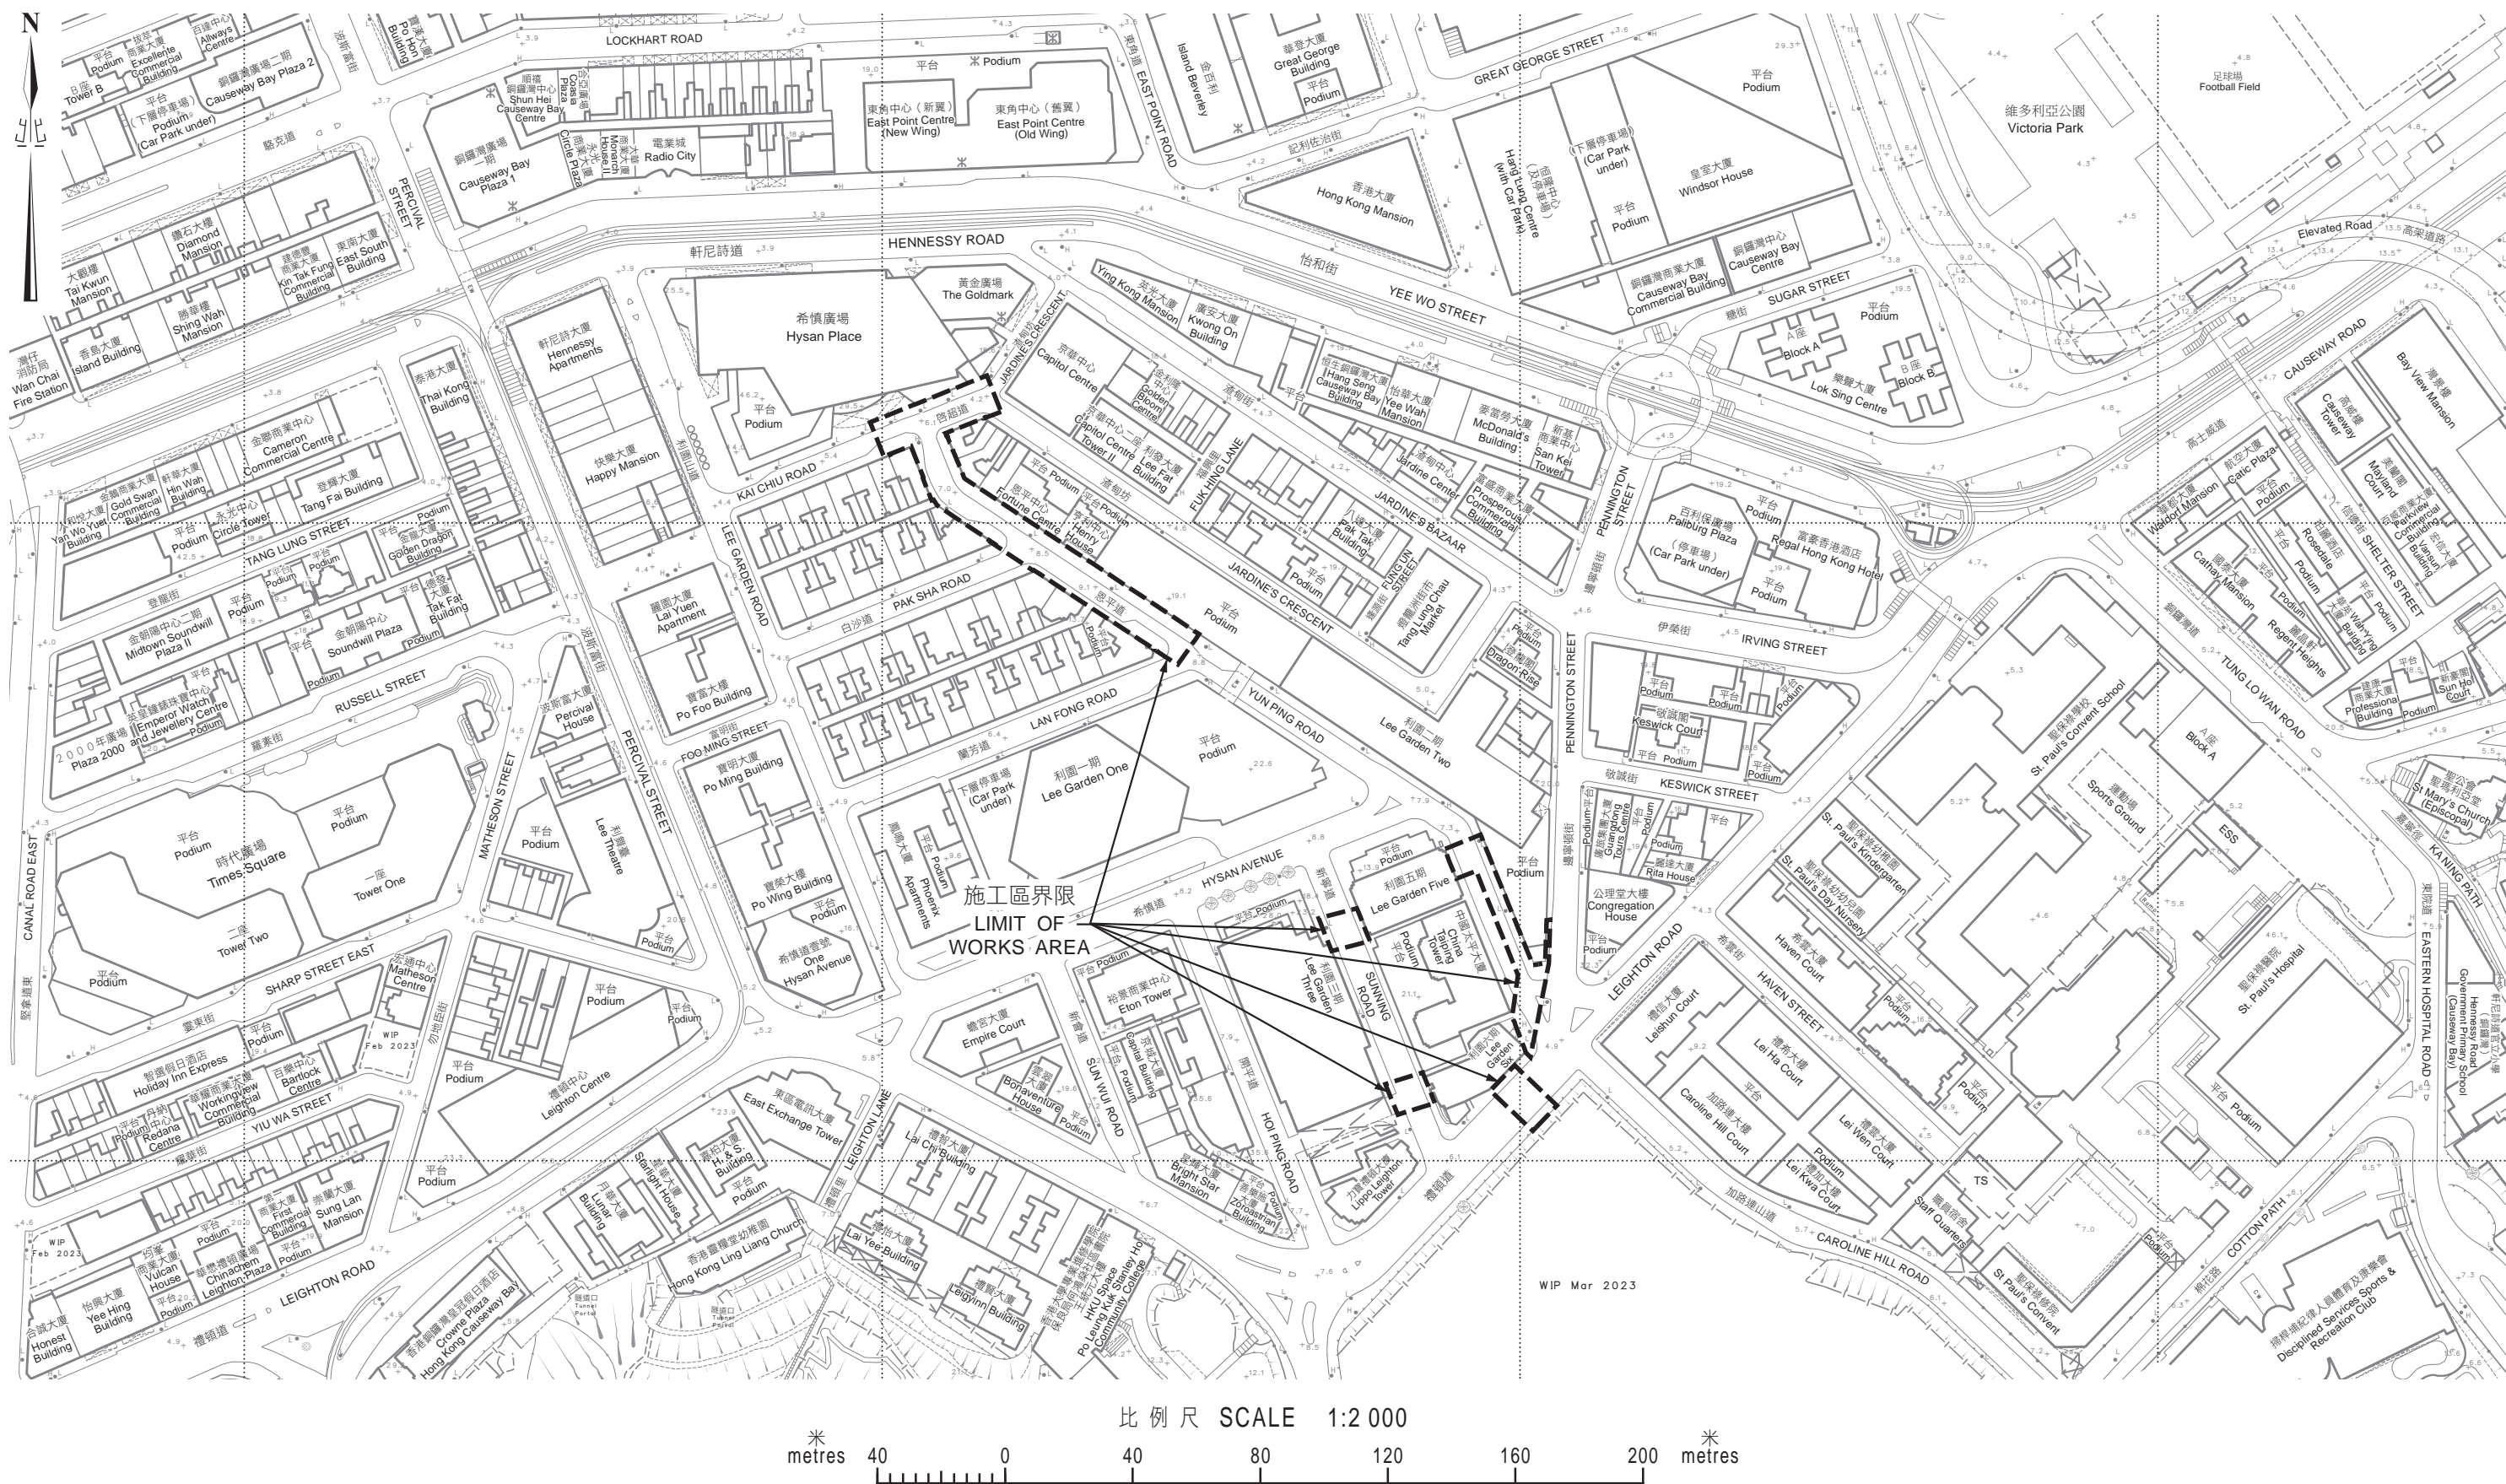

只作識別用 FOR IDENTIFICATION PURPOSES ONLY



地政總署  
Lands Department

圖則由港島測量處繪製  
Plan Prepared by District Survey Office, Hong Kong

© 香港特別行政區政府 — 版權所有 Copyright reserved - Hong Kong SAR Government

銅鑼灣恩平道和啓超道的擬建行人道上蓋及恩平道、新寧道和禮頓道的擬建有蓋行人天橋

PROPOSED WALKWAY COVER AT YUN PING ROAD AND KAI CHIU ROAD AND PROPOSED COVERED FOOTBRIDGES AT YUN PING ROAD, SUNNING ROAD AND LEIGHTON ROAD, CAUSEWAY BAY

檔案編號 File No. DLO/HE L/M 1067/47A GAZ

測量圖編號 Survey Sheet No. 11-SW-10D & 15B

發展藍圖編號 Layout Plan No. --

Reference Plan No. --

圖則編號 PLAN No. HKM11165

日期 Date:26/04/2023