

接駁線 MATCH LINE
 延續部分參閱圖號 NOL-P03
 FOR CONTINUATION
 SEE DRAWING NO. NOL-P03


現有的屯馬線
 EXISTING TUEN MA LINE

錦田公路交匯處
 KAM TIN ROAD ROUNDABOUT

現有的屯馬線錦上路站
 EXISTING TUEN MA LINE
 KAM SHEUNG ROAD STATION

擬建在錦田的鐵路車站的大約位置
 APPROXIMATE LOCATION OF PROPOSED
 RAILWAY STATION AT KAM TIN

接駁線 MATCH LINE
 延續部分參閱圖號 NOL-P01
 FOR CONTINUATION
 SEE DRAWING NO. NOL-P01

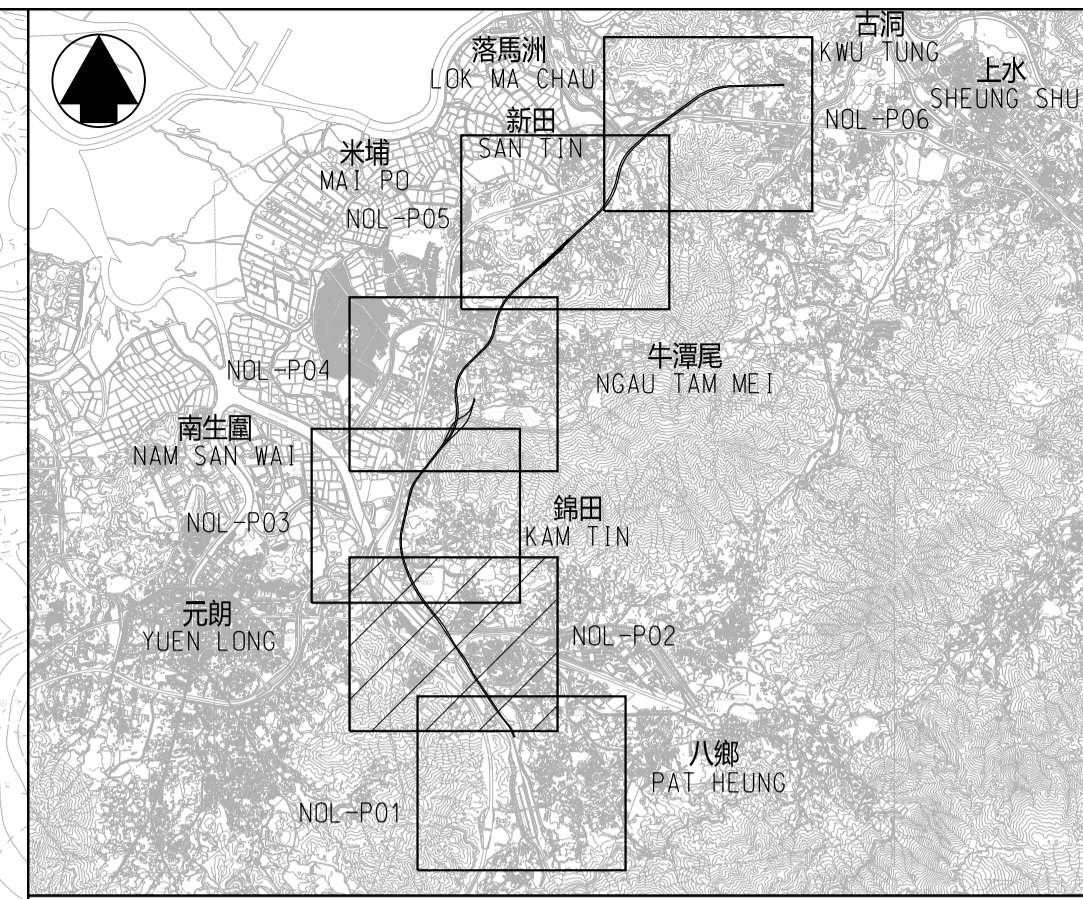

位置圖
 LOCATION PLAN
 不按比例
 NOT TO SCALE

- 圖例 LEGEND :**
- 方案界線
BOUNDARY OF THE SCHEME
 - 擬建的鐵路車站及相關鐵路設施
PROPOSED RAILWAY STATION AND ASSOCIATED RAILWAY FACILITIES
 - 就建築工程(包括在方案界線以外進行的建築工程)與方案或鐵路的管理或維修不相容可使建築圖則或建築工程展開的控制的土地範圍
AREA OF LAND ON WHICH CONTROL OF BUILDING PLANS OR COMMENCEMENT OF BUILDING WORKS (INCLUDING BUILDING WORKS OUTSIDE THE BOUNDARIES OF THE SCHEME) WHICH ARE INCOMPATIBLE WITH THE SCHEME OR THE OPERATION OR MAINTENANCE OF THE RAILWAY MAY BE REQUIRED
 - 擬建的鐵路設施(地下)
PROPOSED RAILWAY FACILITIES (UNDERGROUND)
 - 現有的鐵路路軌中線
EXISTING RAILWAY TRACK CENTRE LINE
 - 擬建的鐵路路軌中線
PROPOSED RAILWAY TRACK CENTRE LINE
 - 現有的港鐵車站
EXISTING MTR STATION
 - 於其他鐵路項目擬建的鐵路車站及相關鐵路設施
PROPOSED RAILWAY STATION AND ASSOCIATED RAILWAY FACILITIES UNDER ANOTHER RAILWAY PROJECT

修訂表
TABLE OF AMENDMENTS

修改 REV	日期 DATE	繪圖 BY	核對 SUB	負責 APP	說明 DESCRIPTION

SIGNED
 林雨舟 LAM YU CHAU
 獲准發出
APPROVED FOR ISSUE
 路政署
鐵路拓展處處長(1)
GOVERNMENT ENGINEER/
RAILWAY DEVELOPMENT (1)
HIGHWAYS DEPARTMENT
 19 SEP 2023
 發出日期 DATE OF ISSUE

圖則名稱 DRAWING TITLE
**鐵路條例(第519章)
 北環線主線
 控制建築圖則及工程展開圖則
 6頁的第2頁**
 RAILWAYS ORDINANCE (CHAPTER 519)
 NORTHERN LINK MAIN LINE
 CONTROL OF BUILDING PLANS AND
 COMMENCEMENT OF WORK PLAN (SHEET 2 OF 6)

圖號 DRAWING NO. NOL-P02
 比例 SCALE 1:4000 (A1) 或如圖示 AS SHOWN

