


接駁線 MATCH LINE  
延續部分參閱圖號 NOL-U07  
FOR CONTINUATION  
SEE DRAWING NO. NOL-U07

接駁線 MATCH LINE  
延續部分參閱圖號 NOL-U05  
FOR CONTINUATION  
SEE DRAWING NO. NOL-U05

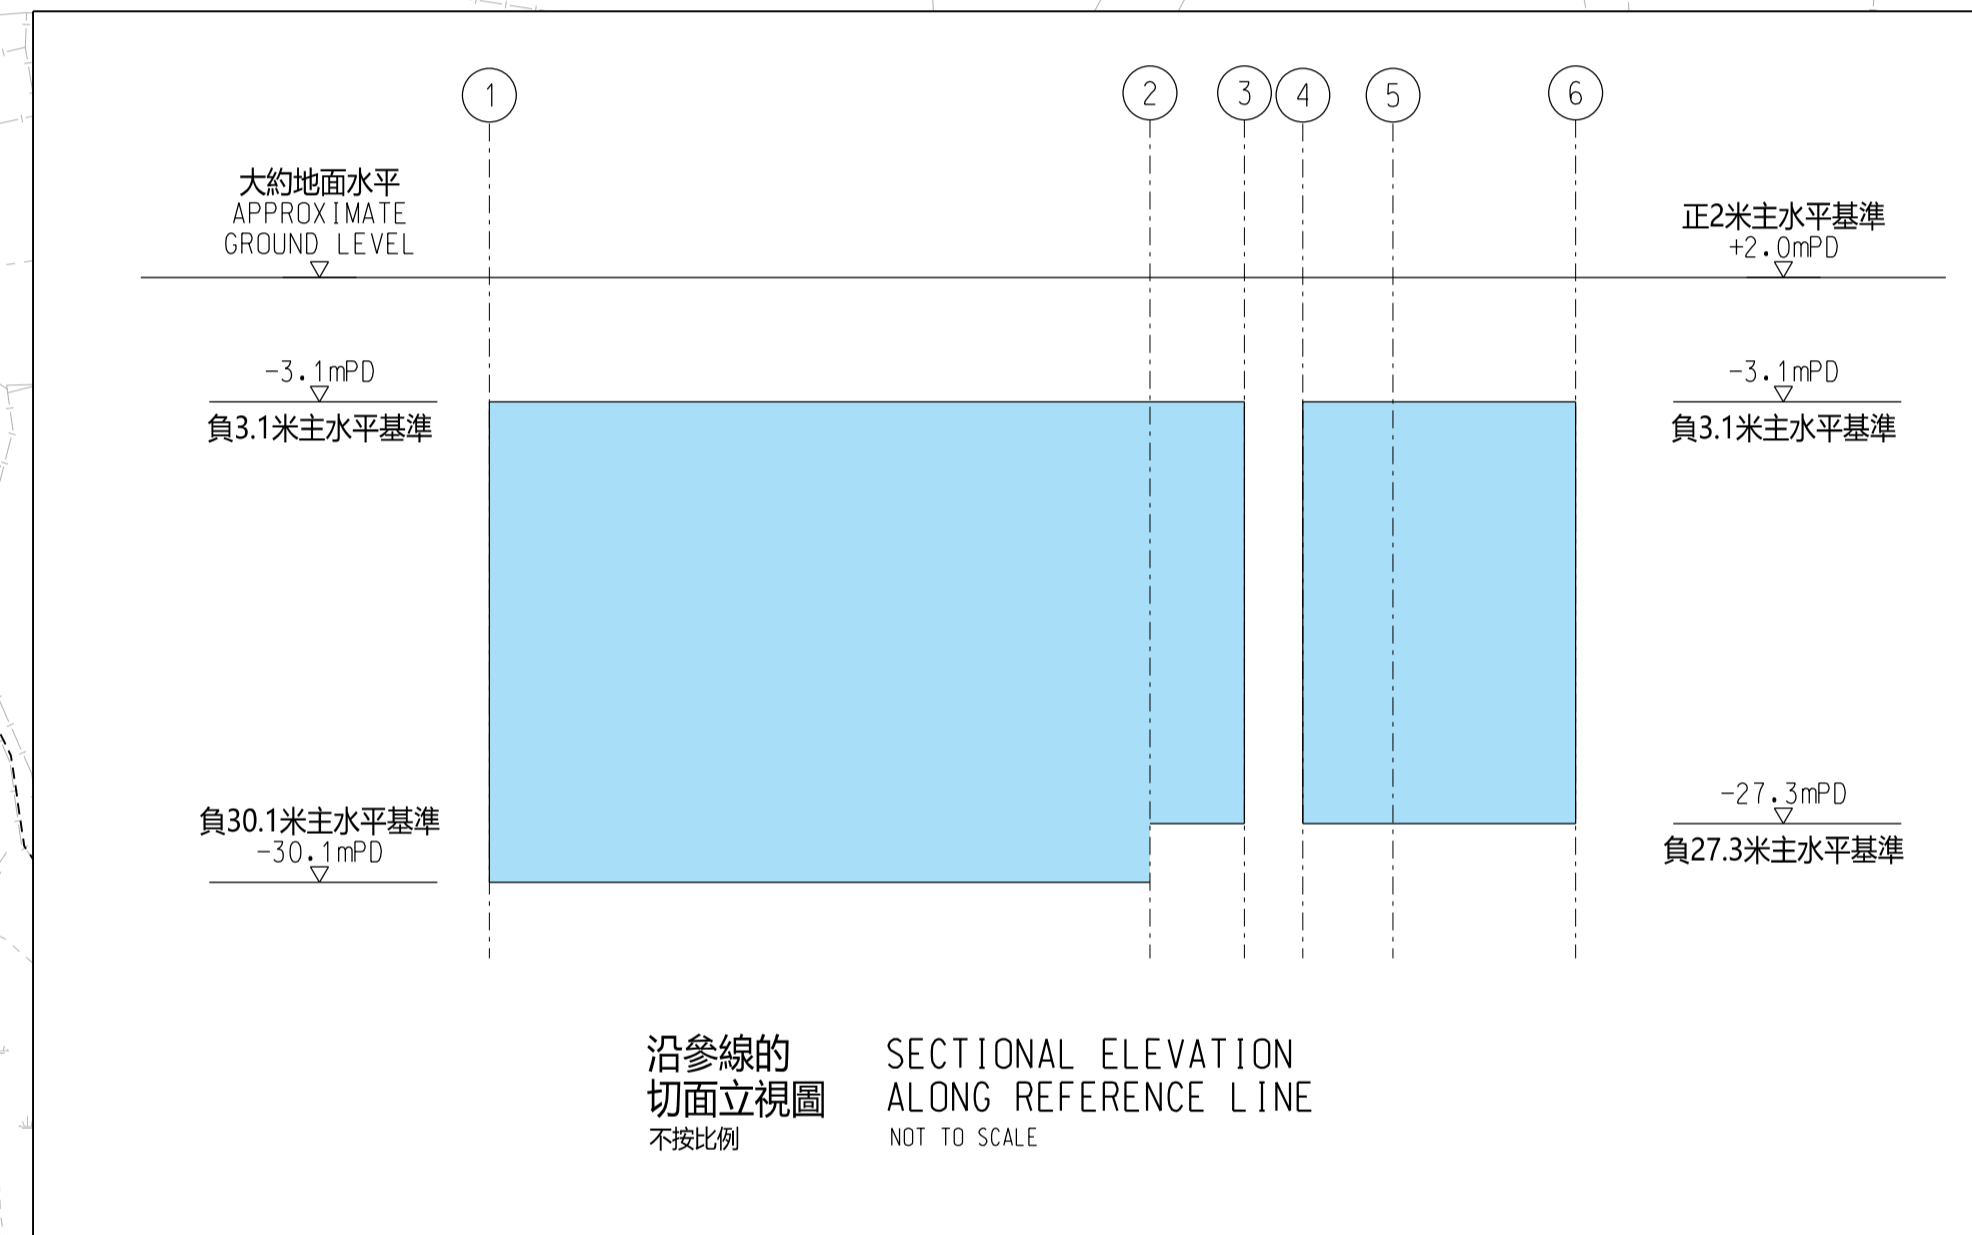

- 圖例** LEGEND :
- 方案界線  
BOUNDARY OF THE SCHEME
  - 地段界線  
LOT BOUNDARY
  - ..... 丈量約份界線  
DEMARCATON DISTRICT BOUNDARY
  - 參線  
REFERENCE LINE
  - ① 參線標記  
REFERENCE LINE MARK
  - 建議收回的地層  
UNDERGROUND STRATA PROPOSED  
TO BE RESUMED
  - DD 丈量約份  
DEMARCATON DISTRICT
  - RP 餘段  
REMAINING PORTION
  - S. 分段  
SECTION
  - SS. 小分段  
SUB-SECTION
  - (P) 部分  
PORTION

- 一般說明** GENERAL NOTES :
1. 有關一般說明參閱圖號 NOL-G01.  
FOR GENERAL NOTES, REFER TO DRAWING NO. NOL-G01.
  2. 有關收回地層表參閱圖號 NOL-U17 至圖號 NOL-U18.  
FOR UNDERGROUND STRATA RESUMPTION SCHEDULE  
REFER TO DRAWING NOS. NOL-U17 TO NOL-U18.
  3. 沿參線的切面立視圖顯示的正/負主水平基準均為約數。  
THE +/- mPDs SHOWN IN THE SECTIONAL ELEVATION  
ALONG REFERENCE LINE ARE APPROXIMATE.
  4. 所有座標及高度均應參考 HK1980 網格及香港的主水平基準。  
ALL COORDINATES AND HEIGHTS SHOULD BE REFERENCED  
TO THE HK1980 GRID AND THE HONG KONG PRINCIPAL DATUM.

修訂表  
TABLE OF AMENDMENTS

修改 REV	日期 DATE	繪圖 BY	核對 SUB	負責 APP	說明 DESCRIPTION

**SIGNED**  
林雨舟 LAM YU CHAU  
路政署  
鐵路拓展處副處長 (1)  
GOVERNMENT ENGINEER/  
RAILWAY DEVELOPMENT (1)  
HIGHWAYS DEPARTMENT

獲准發出  
APPROVED FOR ISSUE

**19 SEP 2023**  
發出日期 DATE OF ISSUE

圖則名稱 DRAWING TITLE  
**鐵路條例 (第 519 章)  
北環線主線  
收回地層圖則  
18 頁的第 6 頁**  
RAILWAYS ORDINANCE (CHAPTER 519)  
NORTHERN LINK MAIN LINE  
UNDERGROUND STRATA RESUMPTION PLAN  
SHEET 6 OF 18

圖號 DRAWING NO.  
**NOL-U06**

比例 SCALE  
1:1000 (A1)  
或如圖示  
AS SHOWN

