


位置圖
LOCATION PLAN
不按比例
NOT TO SCALE

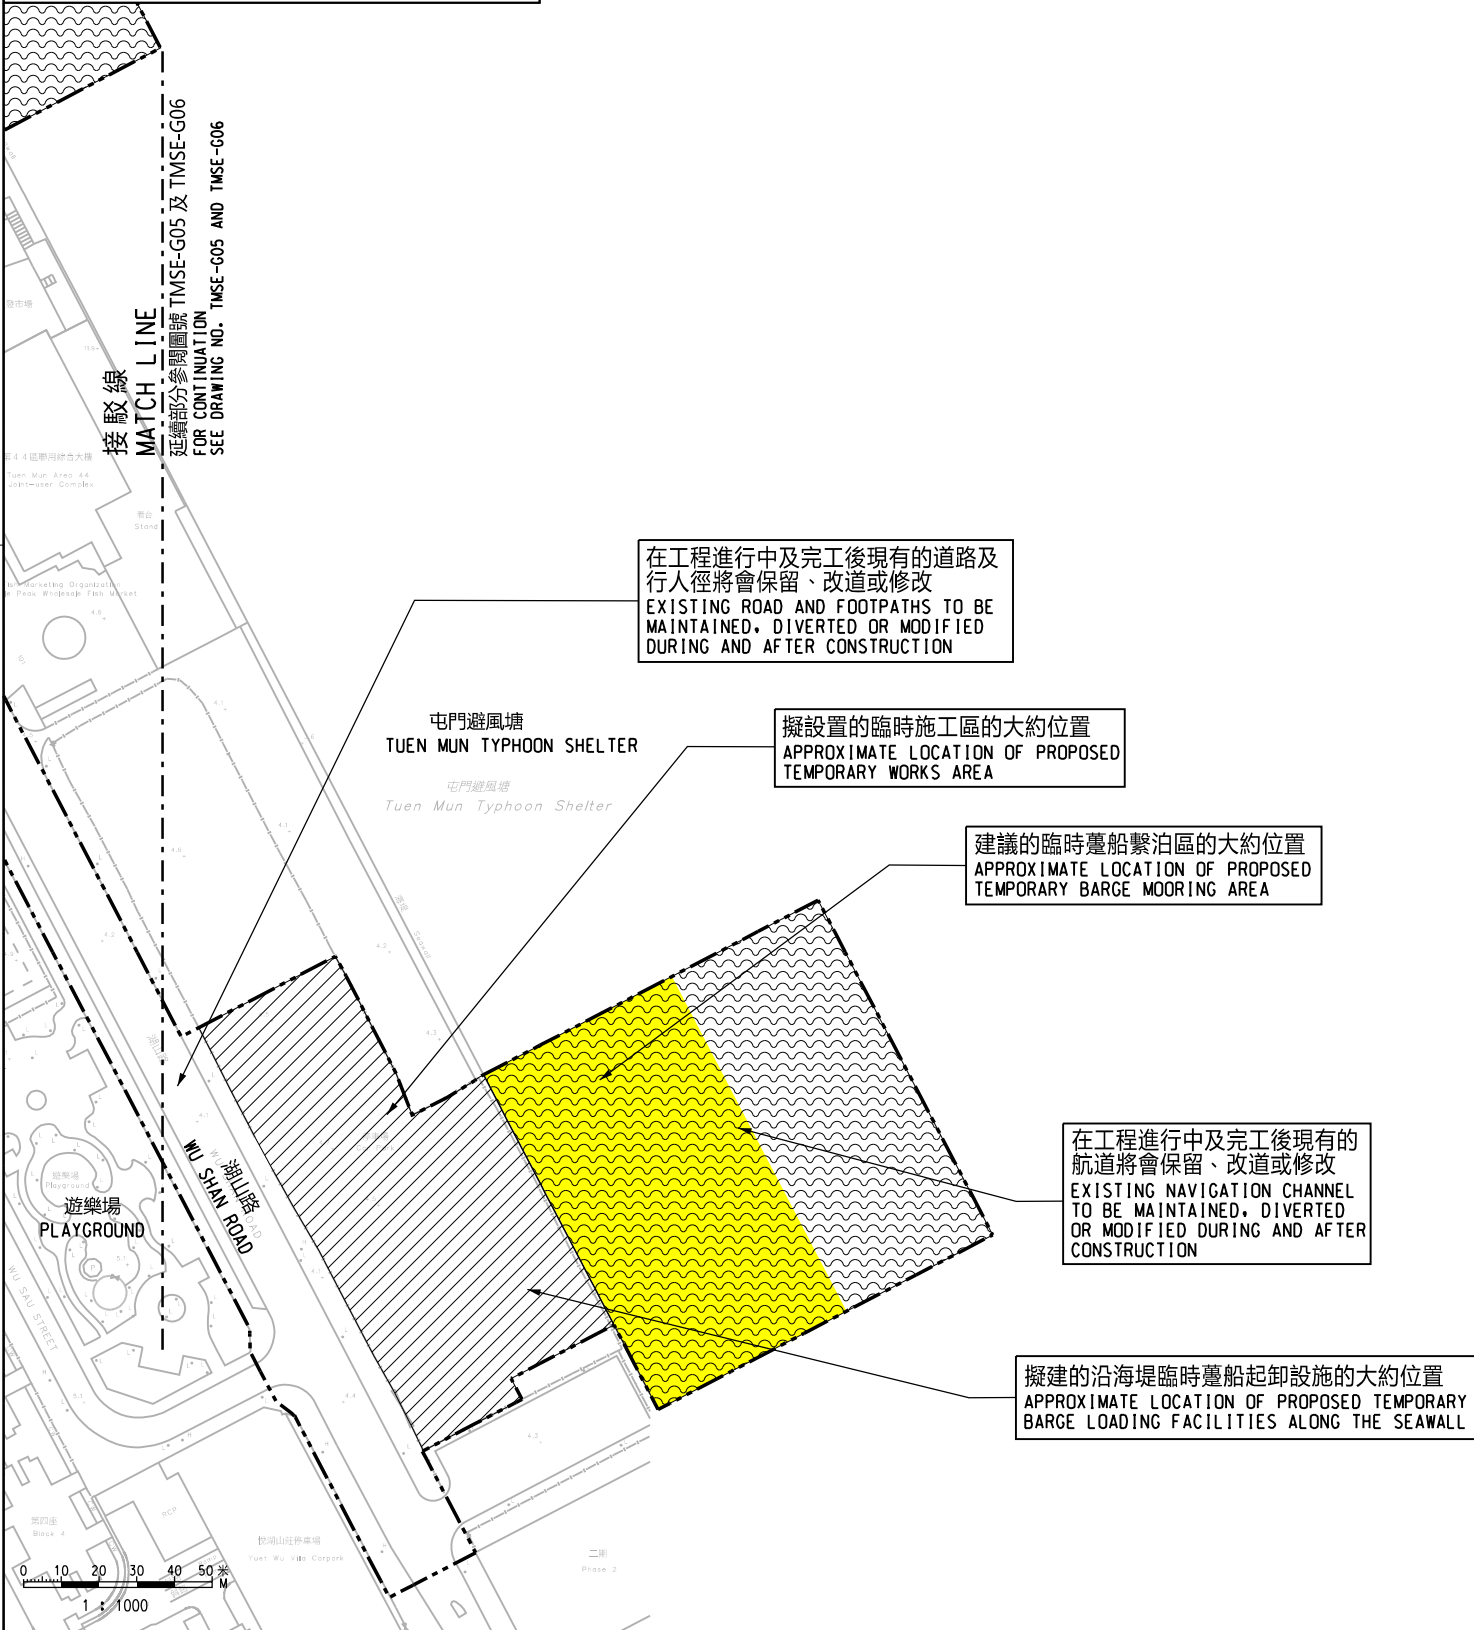

在工程進行中及完工後現有的道路及行人徑將會保留、改道或修改
EXISTING ROAD AND FOOTPATHS TO BE MAINTAINED, DIVERTED OR MODIFIED DURING AND AFTER CONSTRUCTION

擬設置的臨時施工區的大約位置
APPROXIMATE LOCATION OF PROPOSED TEMPORARY WORKS AREA

建議的臨時躉船繫泊區的大約位置
APPROXIMATE LOCATION OF PROPOSED TEMPORARY BARGE MOORING AREA

在工程進行中及完工後現有的航道將會保留、改道或修改
EXISTING NAVIGATION CHANNEL TO BE MAINTAINED, DIVERTED OR MODIFIED DURING AND AFTER CONSTRUCTION

擬建的沿海堤臨時躉船起卸設施的大約位置
APPROXIMATE LOCATION OF PROPOSED TEMPORARY BARGE LOADING FACILITIES ALONG THE SEAWALL



說明 NOTES

此圖根據第TMSE-G07號圖則制訂，以黃色標明在湖山路對開屯門避風塘範圍內的政府前濱及海床及其上進行工程。

THIS DRAWING IS PREPARED BASED ON DRAWING NO. TMSE-G07 AND IS INTENDED TO SHOW THE WORKS OVER AND UPON THE GOVERNMENT FORESHORE AND SEA-BED AT TUEN MUN TYPHOON SHELTER OFF WU SHAN ROAD (HIGHLIGHTED IN YELLOW).

圖例 LEGEND:

- 方案界線
BOUNDARY OF THE SCHEME
- 擬建的鐵路車站及其設施
PROPOSED RAILWAY STATION AND ASSOCIATED FACILITIES
- 現有的港鐵車站及輕鐵站
EXISTING MTR STATION AND LIGHT RAIL STOP
- 擬設置地盤設施的臨時施工區
PROPOSED TEMPORARY WORKS AREA FOR SITE FACILITIES
- 現有的行人天橋將受影響
EXISTING FOOTBRIDGE TO BE AFFECTED
- 可能在其上進行填海工程或其他工程的政府前濱或海床
GOVERNMENT FORESHORE OR SEABED OVER OR UPON WHICH RECLAMATION OR OTHER WORKS MAY BE CARRIED OUT
- +18.0 以主水平基準為依據之擬建路軌大約水平 (米)
PROPOSED APPROXIMATE TRACK LEVEL IN m P.D.

一般說明 GENERAL NOTES

- 有關一般說明參閱圖號 TMSE - G01.
FOR GENERAL NOTES, REFER TO DRAWING NO. TMSE-G01.

修訂表 TABLE OF AMENDMENTS				
REV	DATE	BY	SUB	APP

SIGNED
 謝孟軒 TSE MANG HIN
 獲准發出
 APPROVED FOR ISSUE
 29/09/2023
 發出日期 DATE OF ISSUE
 路政署
 總工程師/
 鐵路拓展 (1-3)
 CHIEF ENGINEER/
 RAILWAY DEVELOPMENT (1-3)
 HIGHWAYS DEPARTMENT

圖則名稱 DRAWING TITLE
鐵路條例 (第519章)
屯門南延線
 在湖山路對開屯門避風塘範圍內的政府前濱及海床及其上進行工程
 RAILWAYS ORDINANCE (CHAPTER 519)
 TUEN MUN SOUTH EXTENSION
 THE WORKS OVER AND UPON THE GOVERNMENT FORESHORE AND SEA-BED AT TUEN MUN TYPHOON SHELTER OFF WU SHAN ROAD

圖號 DRAWING NO.
TMSE/G07/0001/1
 比例 SCALE
1:1000 (A1)
 或如圖示
 AS SHOWN