


位置圖  
LOCATION PLAN  
不按比例  
NOT TO SCALE

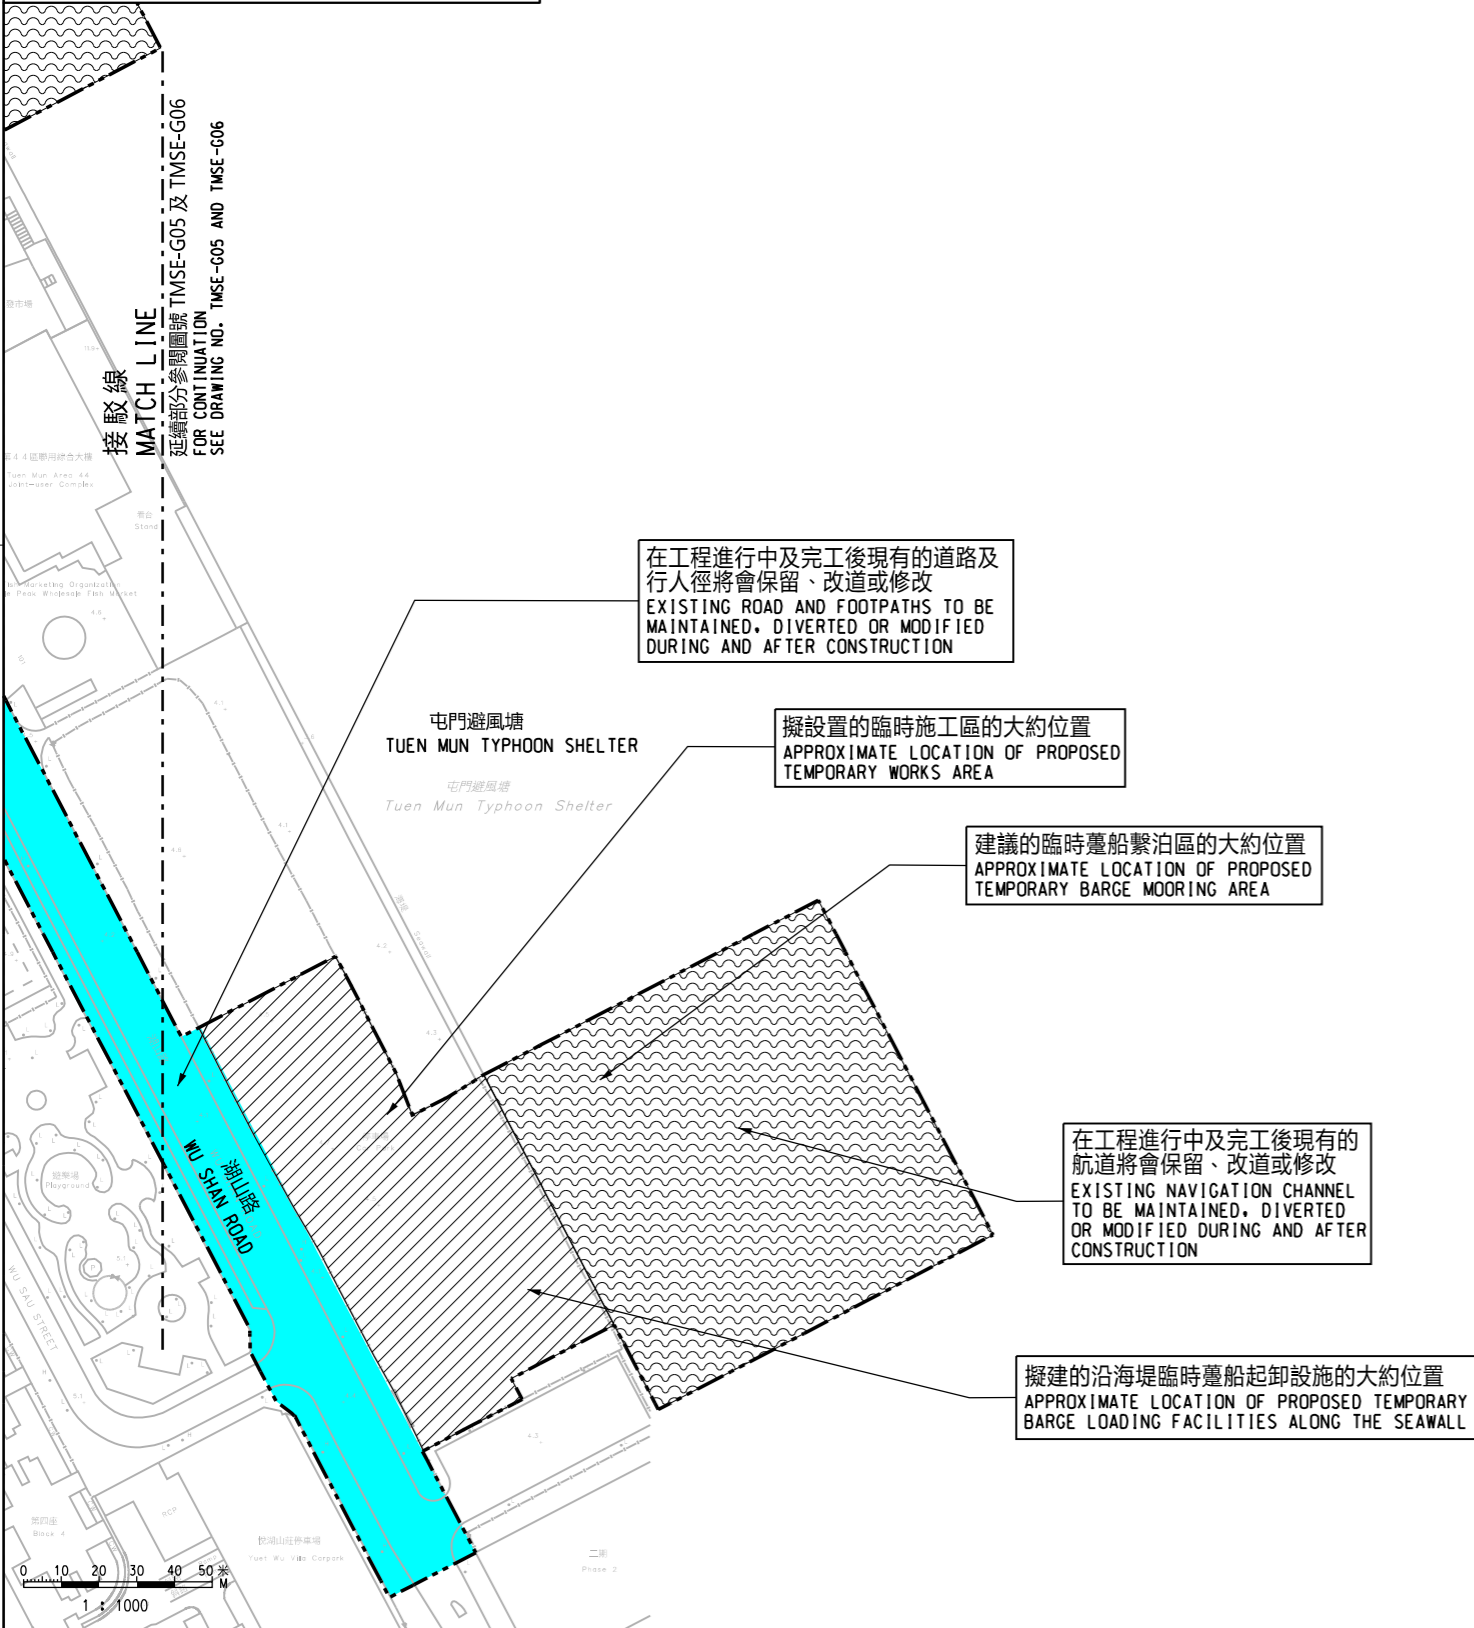

在工程進行中及完工後現有的道路及行人徑將會保留、改道或修改  
EXISTING ROAD AND FOOTPATHS TO BE MAINTAINED, DIVERTED OR MODIFIED DURING AND AFTER CONSTRUCTION

擬設置的臨時施工區的大約位置  
APPROXIMATE LOCATION OF PROPOSED TEMPORARY WORKS AREA

建議的臨時躉船繫泊區的大約位置  
APPROXIMATE LOCATION OF PROPOSED TEMPORARY BARGE MOORING AREA

在工程進行中及完工後現有的航道將會保留、改道或修改  
EXISTING NAVIGATION CHANNEL TO BE MAINTAINED, DIVERTED OR MODIFIED DURING AND AFTER CONSTRUCTION

擬建的沿海堤臨時躉船起卸設施的大約位置  
APPROXIMATE LOCATION OF PROPOSED TEMPORARY BARGE LOADING FACILITIES ALONG THE SEAWALL



說明 NOTES

此圖根據第TMSE-G07號圖則制訂，以藍色標明將暫時封閉的部分湖山路路段。

THIS DRAWING IS PREPARED BASED ON DRAWING NO. TMSE-G07 AND IS INTENDED TO SHOW THE TEMPORARY PARTIAL CLOSURE OF THE SECTION OF WU SHAN ROAD (HIGHLIGHTED IN BLUE).

圖例 LEGEND:

- 方案界線  
BOUNDARY OF THE SCHEME
- ▭ 擬建的鐵路車站及其設施  
PROPOSED RAILWAY STATION AND ASSOCIATED FACILITIES
- - - 現有的港鐵車站及輕鐵站  
EXISTING MTR STATION AND LIGHT RAIL STOP
- ▨ 擬設置地盤設施的臨時施工區  
PROPOSED TEMPORARY WORKS AREA FOR SITE FACILITIES
- ▤ 現有的行人天橋將受影響  
EXISTING FOOTBRIDGE TO BE AFFECTED
- 〰 可能在其上進行填海工程或其他工程的政府前濱或海床  
GOVERNMENT FORESHORE OR SEABED OVER OR UPON WHICH RECLAMATION OR OTHER WORKS MAY BE CARRIED OUT
- ⊕ +18.0 以主水平基準為依據之擬建路軌大約水平 (米)  
PROPOSED APPROXIMATE TRACK LEVEL IN m P.D.

一般說明 GENERAL NOTES

- 有關一般說明參閱圖號 TMSE - G01.  
FOR GENERAL NOTES, REFER TO DRAWING NO. TMSE-G01.

修訂表 TABLE OF AMENDMENTS				
修改 REV	日期 DATE	繪圖 BY	核對 SUB	負責 APP

SIGNED  
 謝孟軒 TSE MANG HIN  
 獲准發出  
APPROVED FOR ISSUE  
 29/09/2023  
 發出日期 DATE OF ISSUE  
 路政署  
總工程師/  
鐵路拓展 (1-3)  
CHIEF ENGINEER/  
RAILWAY DEVELOPMENT (1-3)  
HIGHWAYS DEPARTMENT

圖則名稱 DRAWING TITLE  
**鐵路條例 (第519章)**  
**屯門南延線**  
**暫時封閉湖山路路段**  
 RAILWAYS ORDINANCE (CHAPTER 519)  
 TUEN MUN SOUTH EXTENSION  
 TEMPORARY CLOSURE OF A SECTION OF  
 WU SHAN ROAD

圖號 DRAWING NO.  
**TMSE/G07/0004/1**  
 比例 SCALE  
**1:1000 (A1)**  
 或如圖示  
OR  
AS SHOWN