

道路（工程、使用及補償）條例（第370章）

ROADS（WORKS，USE AND COMPENSATION）ORDINANCE（CHAPTER 370）

工務計劃項目第 6877TH 號

荃灣路擴闊及相關路口改善工程

PWP ITEM NO. 6877TH

WIDENING OF TSUEN WAN ROAD AND

THE ASSOCIATED JUNCTION IMPROVEMENT WORKS

圖則編號 PLAN NO.	頁次 SHEET NO.	圖則名稱 PLAN TITLE
60607462/GAZ/110	索引圖 KEY PLAN	
60607462/GAZ/111	五張之第一張 SHEET 1 OF 5	
60607462/GAZ/112	五張之第二張 SHEET 2 OF 5	根據《道路（工程、使用及補償）條例》（第370章） 而在憲報公布之圖則
60607462/GAZ/113	五張之第三張 SHEET 3 OF 5	PLAN FOR GAZETTING UNDER ROADS （WORKS，USE AND COMPENSATION）ORDINANCE （CHAPTER 370）
60607462/GAZ/114	五張之第四張 SHEET 4 OF 5	
60607462/GAZ/115	五張之第五張 SHEET 5 OF 5	

批註 ENDORSED BY

陳美寶CHAN Mable

運輸及物流局常任秘書長
PERMANENT SECRETARY FOR TRANSPORT
AND LOGISTICS


日期
DATE :

核准 APPROVED BY

柯芳華O FONG WA JULIE

路政署總工程師5 / 主要工程
CHIEF ENGINEER 5 / MAJOR WORKS
HIGHWAYS DEPARTMENT

日期
DATE :

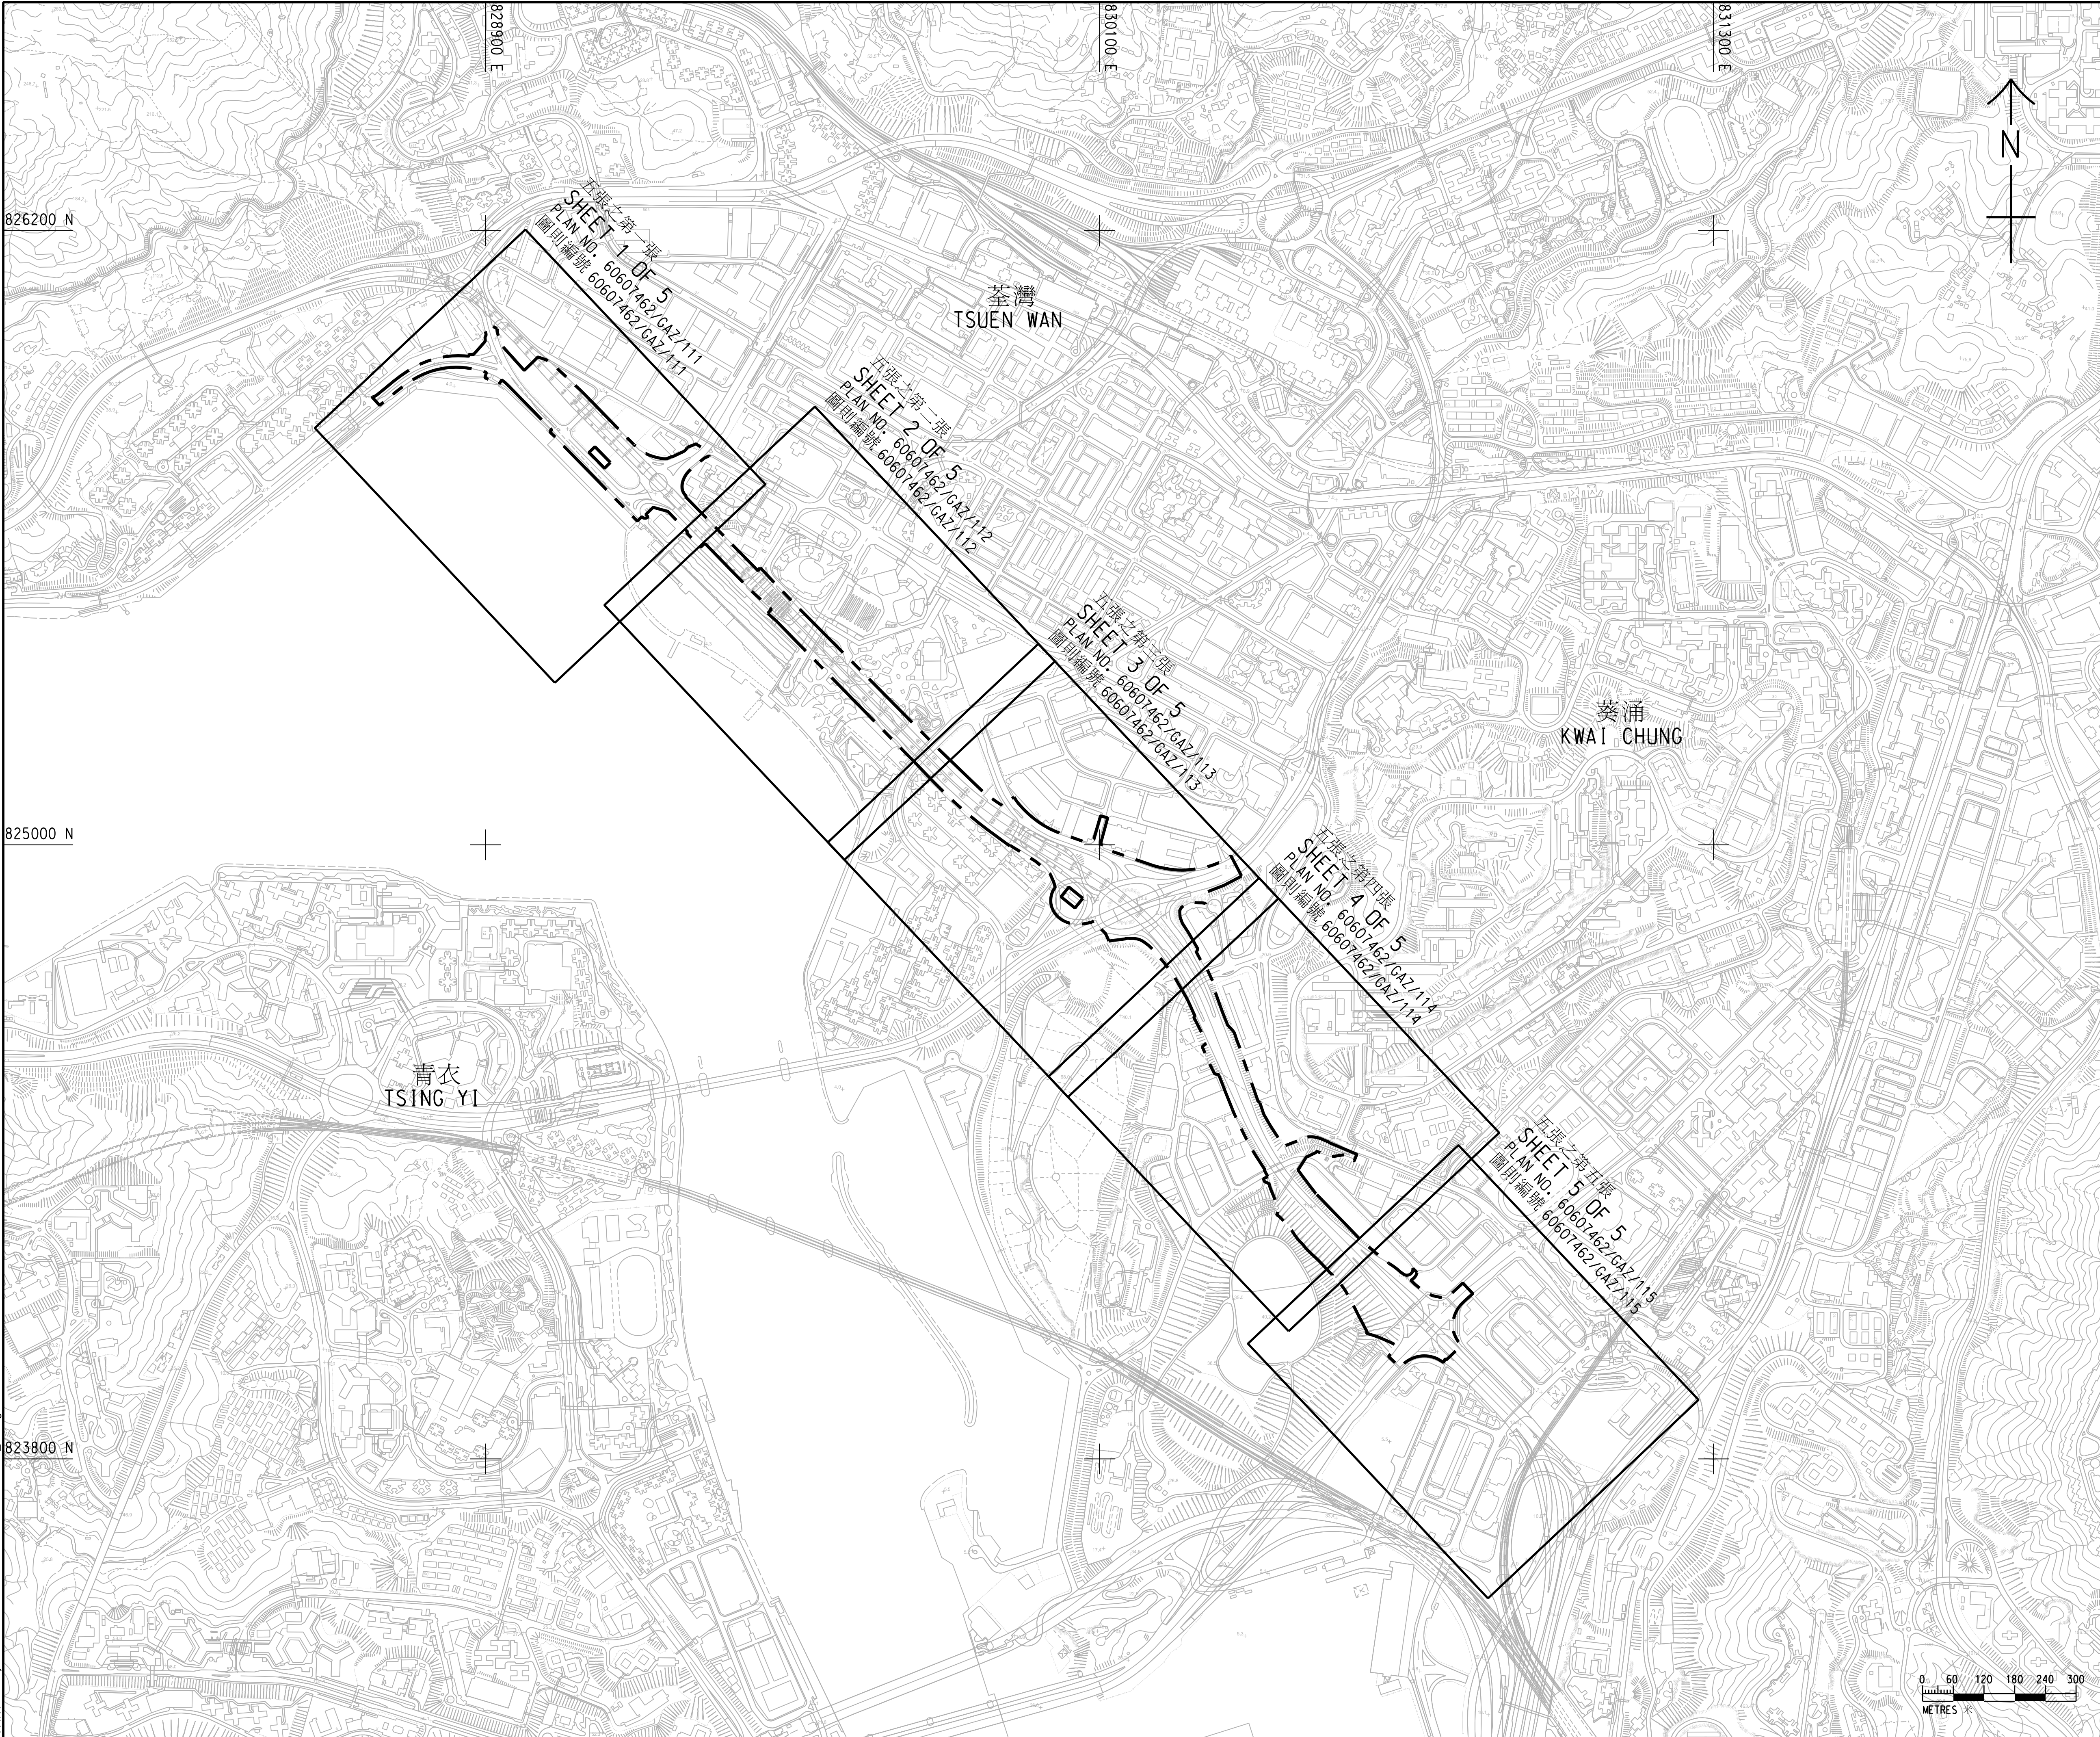


- 註釋：
NOTES:
- 除另有指明外，所有量度以米為單位。
ALL DIMENSIONS ARE IN METRES UNLESS OTHERWISE SPECIFIED.
 - 所有水平均為約數，以米為單位，並基於香港主水平基準上。
ALL LEVELS ARE APPROXIMATE VALUES AND IN METRES ABOVE HONG KONG PRINCIPAL DATUM.
 - 如有需要，施工區界限內部分現有地面行車道、高架行車道、行人路、路旁帶、美化市容地帶、中央分隔帶/安全島和行人天橋或會分段臨時封閉及實施臨時交通安排，以便進行建造工程。
SECTIONS OF THE EXISTING AT-GRADE CARRIAGEWAYS, ELEVATED CARRIAGEWAYS, FOOTPATHS, VERGES, AMENITY AREAS, CENTRAL MEDIANS/REFUGE ISLANDS AND FOOTBRIDGE WITHIN THE LIMIT OF WORKS AREA WILL BE TEMPORARILY CLOSED IN PHASES AND TEMPORARY TRAFFIC ARRANGEMENT WILL BE IMPLEMENTED TO FACILITATE CONSTRUCTION WORKS AS AND WHEN REQUIRED.
 - 如有需要，斜坡穩固工程或會在施工區界限內進行。
SLOPE STABILIZATION WORKS MAY BE CARRIED OUT WITHIN THE LIMIT OF WORKS AREA AS AND WHEN REQUIRED.

圖例：
LEGEND:

—— ——— 施工區界限
LIMIT OF WORKS AREA

工程名稱 Project title	
工務計劃項目第6877TH號 荃灣路擴闊及相關路口改善工程	
PWP ITEM NO. 6877TH WIDENING OF TSUEN WAN ROAD AND THE ASSOCIATED JUNCTION IMPROVEMENT WORKS	
圖則名稱 Plan title	
根據《道路(工程、使用及補償)條例》 (第370章)而在憲報公布之圖則 PLAN FOR GAZETTING UNDER ROADS (WORKS, USE AND COMPENSATION) ORDINANCE (CHAPTER 370)	
圖則編號 Plan no.	索引圖 KEY PLAN
60607462/GAZ/110	比例 Scale A1 1 : 6000
辦事處 Office	
主要工程管理處 MAJOR WORKS PROJECT MANAGEMENT OFFICE	
 路政署 HIGHWAYS DEPARTMENT	

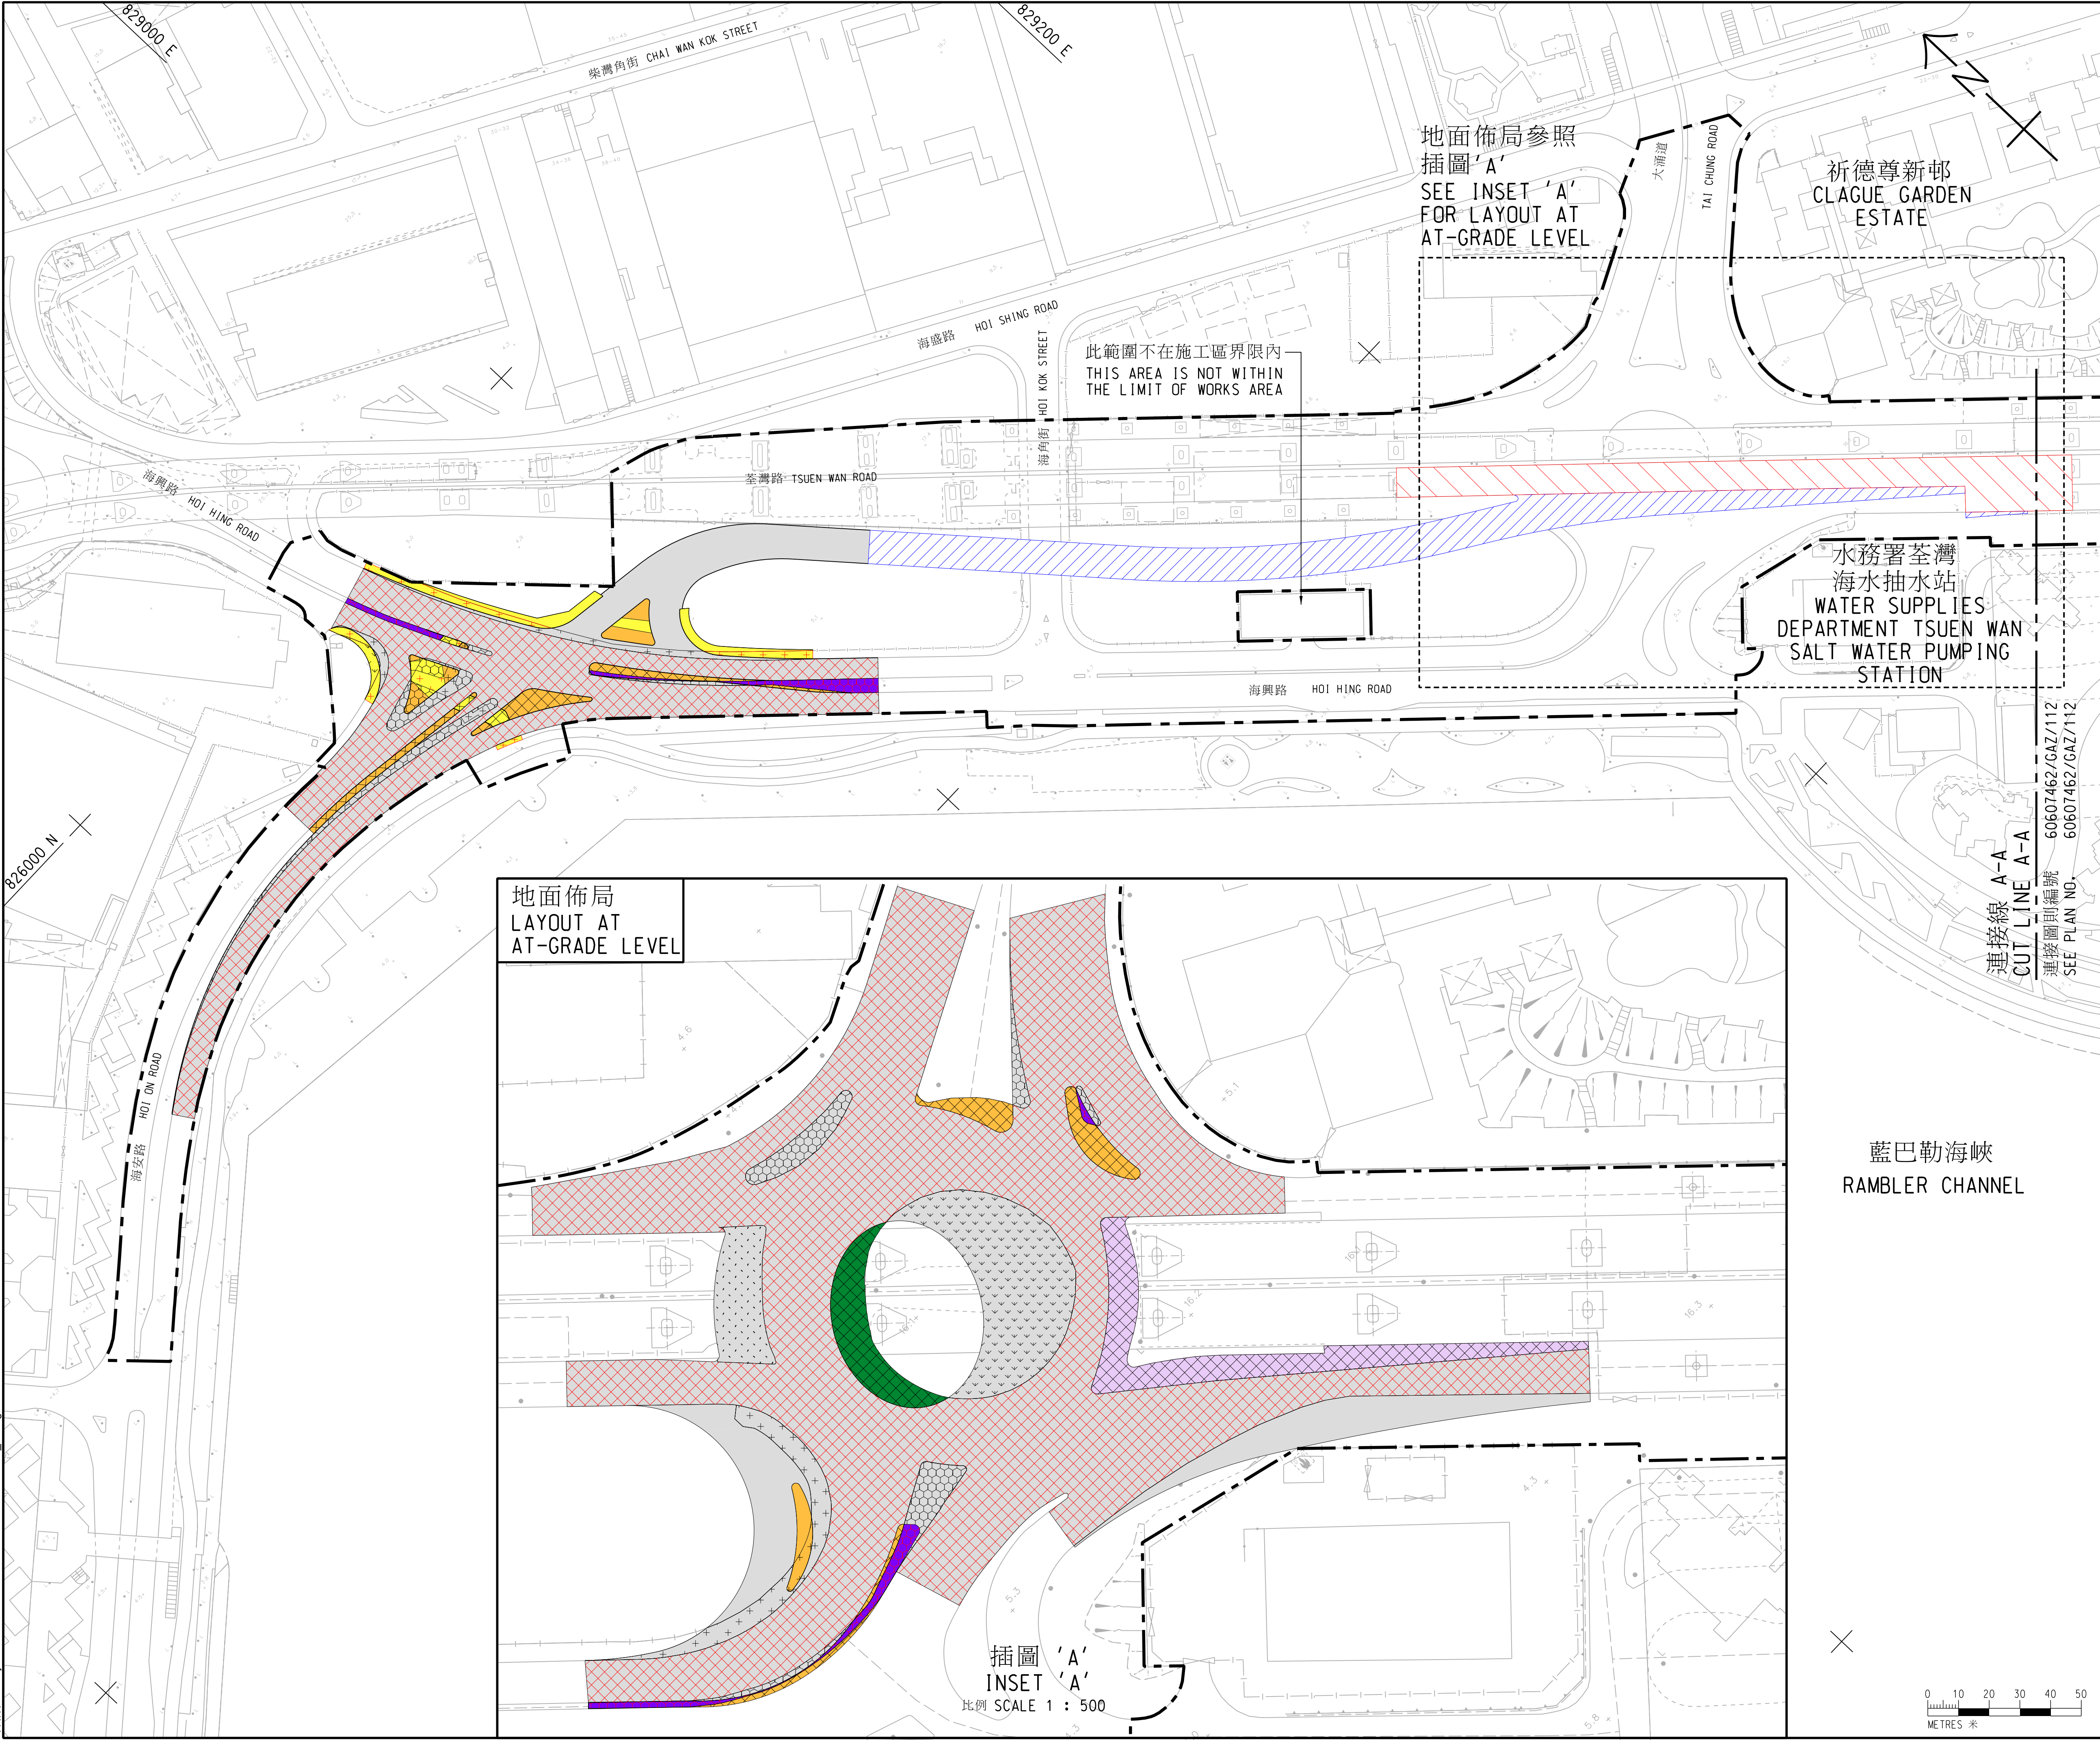

地面佈局參照
插圖‘A’
SEE INSET ‘A’
FOR LAYOUT AT
AT-GRADE LEVEL

此範圍不在施工區界限內
THIS AREA IS NOT WITHIN
THE LIMIT OF WORKS AREA

祈德尊新邨
CLAGUE GARDEN
ESTATE

水務署荃灣
海水抽水站
WATER SUPPLIES
DEPARTMENT TSUEN WAN
SALT WATER PUMPING
STATION

地面佈局
LAYOUT AT
AT-GRADE LEVEL

插圖 ‘A’
INSET ‘A’
比例 SCALE 1 : 500

藍巴勒海峽
RAMBLER CHANNEL

註釋： NOTES:

- 除另有指明外，所有量度均以米為單位。
ALL DIMENSIONS ARE IN METRES UNLESS OTHERWISE SPECIFIED.
- 所有水平均為約數，以米為單位，並基於香港主水平基準上。
ALL LEVELS ARE APPROXIMATE VALUES AND IN METRES ABOVE HONG KONG PRINCIPAL DATUM.
- 如有需要，施工區界限內部分現有地面行車道、高架行車道、行人路、路旁帶、美化市容地帶、中央分隔帶/安全島和行人天橋或會分階段暫時封閉及實施臨時交通安排，以便進行建造工程。
SECTIONS OF THE EXISTING AT-GRADE CARRIAGEWAYS, ELEVATED CARRIAGEWAYS, FOOTPATHS, VERGES, AMENITY AREAS, CENTRAL MEDIANS/REFUGE ISLANDS AND FOOTBRIDGE WITHIN THE LIMIT OF WORKS AREA WILL BE TEMPORARILY CLOSED IN PHASES AND TEMPORARY TRAFFIC ARRANGEMENT WILL BE IMPLEMENTED TO FACILITATE CONSTRUCTION WORKS AS AND WHEN REQUIRED.
- 如有需要，斜坡穩定工程或會在施工區界限內進行。
SLOPE STABILIZATION WORKS MAY BE CARRIED OUT WITHIN THE LIMIT OF WORKS AREA AS AND WHEN REQUIRED.

圖例： LEGEND:

	施工區界限 LIMIT OF WORKS AREA
	擬建地面行車道 PROPOSED AT-GRADE CARRIAGEWAY
	擬建高架行車道 PROPOSED ELEVATED CARRIAGEWAY
	擬建中央分隔帶/安全島 PROPOSED CENTRAL MEDIAN/ REFUGE ISLAND
	擬建行人路 PROPOSED FOOTPATH
	擬建路旁帶 PROPOSED VERGE
	擬建美化市容地帶 PROPOSED AMENITY AREA
	現有地面行車道將永久封閉並拆卸 EXISTING AT-GRADE CARRIAGEWAY TO BE PERMANENTLY CLOSED AND DEMOLISHED
	現有行人路將永久封閉並拆卸 EXISTING FOOTPATH TO BE PERMANENTLY CLOSED AND DEMOLISHED
	現有路旁帶將永久封閉並拆卸 EXISTING VERGE TO BE PERMANENTLY CLOSED AND DEMOLISHED
	現有美化市容地帶將永久封閉並拆卸 EXISTING AMENITY AREA TO BE PERMANENTLY CLOSED AND DEMOLISHED
	現有中央分隔帶/安全島將永久封閉並拆卸 EXISTING CENTRAL MEDIAN/REFUGE ISLAND TO BE PERMANENTLY CLOSED AND DEMOLISHED
	現有地面行車道將暫時封閉並重建 EXISTING AT-GRADE CARRIAGEWAY TO BE TEMPORARILY CLOSED AND RECONSTRUCTED
	現有高架行車道將暫時封閉並重建 EXISTING ELEVATED CARRIAGEWAY TO BE TEMPORARILY CLOSED AND RECONSTRUCTED
	現有行人路將暫時封閉並重建 EXISTING FOOTPATH TO BE TEMPORARILY CLOSED AND RECONSTRUCTED
	現有中央分隔帶/安全島將暫時封閉並重建 EXISTING CENTRAL MEDIAN/REFUGE ISLAND TO BE TEMPORARILY CLOSED AND RECONSTRUCTED

工程名稱 Project title

工務計劃項目第6877TH號
荃灣路擴闊及相關路口改善工程

PWP ITEM NO. 6877TH
WIDENING OF TSUEN WAN ROAD AND
THE ASSOCIATED JUNCTION IMPROVEMENT
WORKS

圖則名稱 Plan title

根據《道路(工程、使用及補償)條例》
(第370章)而在憲報公布之圖則
PLAN FOR GAZETTING UNDER ROADS
(WORKS, USE AND COMPENSATION)
ORDINANCE (CHAPTER 370)

五張之第一張
SHEET 1 OF 5

圖則編號 Plan no.

60607462/GAZ/111


比例 Scale

A1 1 : 1000


辦事處 Office

主要工程管理處
MAJOR WORKS PROJECT
MANAGEMENT OFFICE

路政署
HIGHWAYS
DEPARTMENT

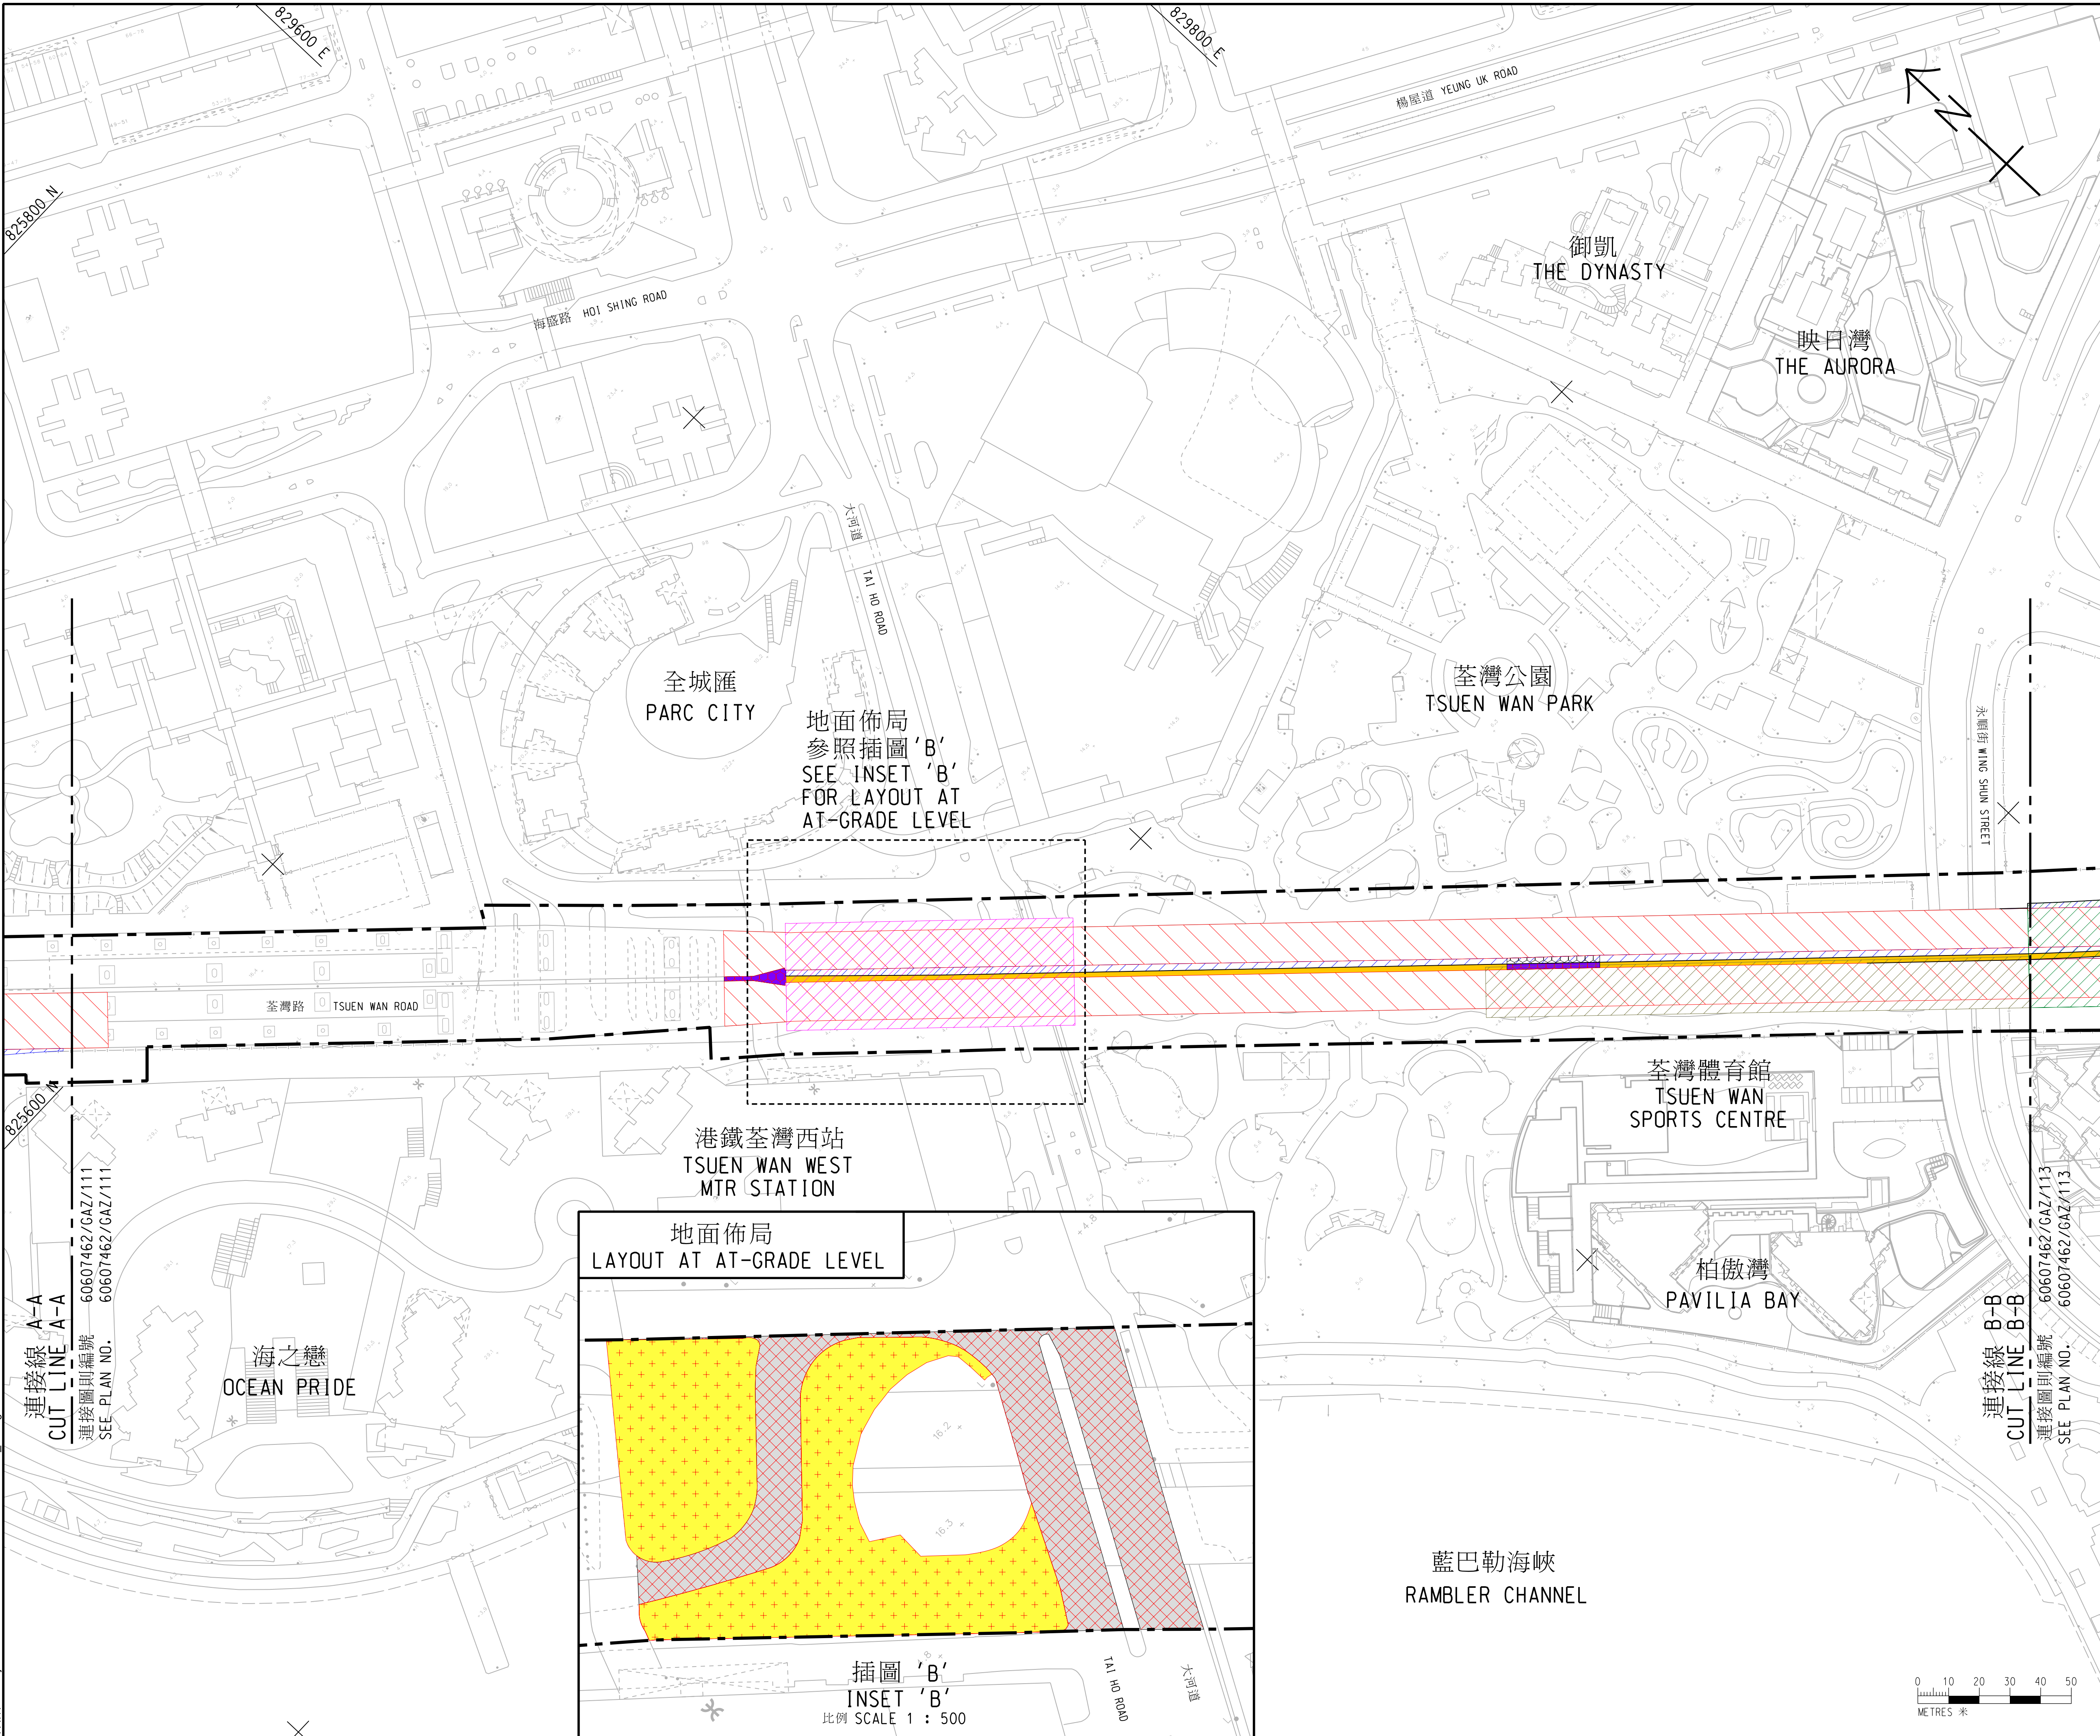

地面佈局
參照插圖 'B'
SEE INSET 'B'
FOR LAYOUT AT
AT-GRADE LEVEL

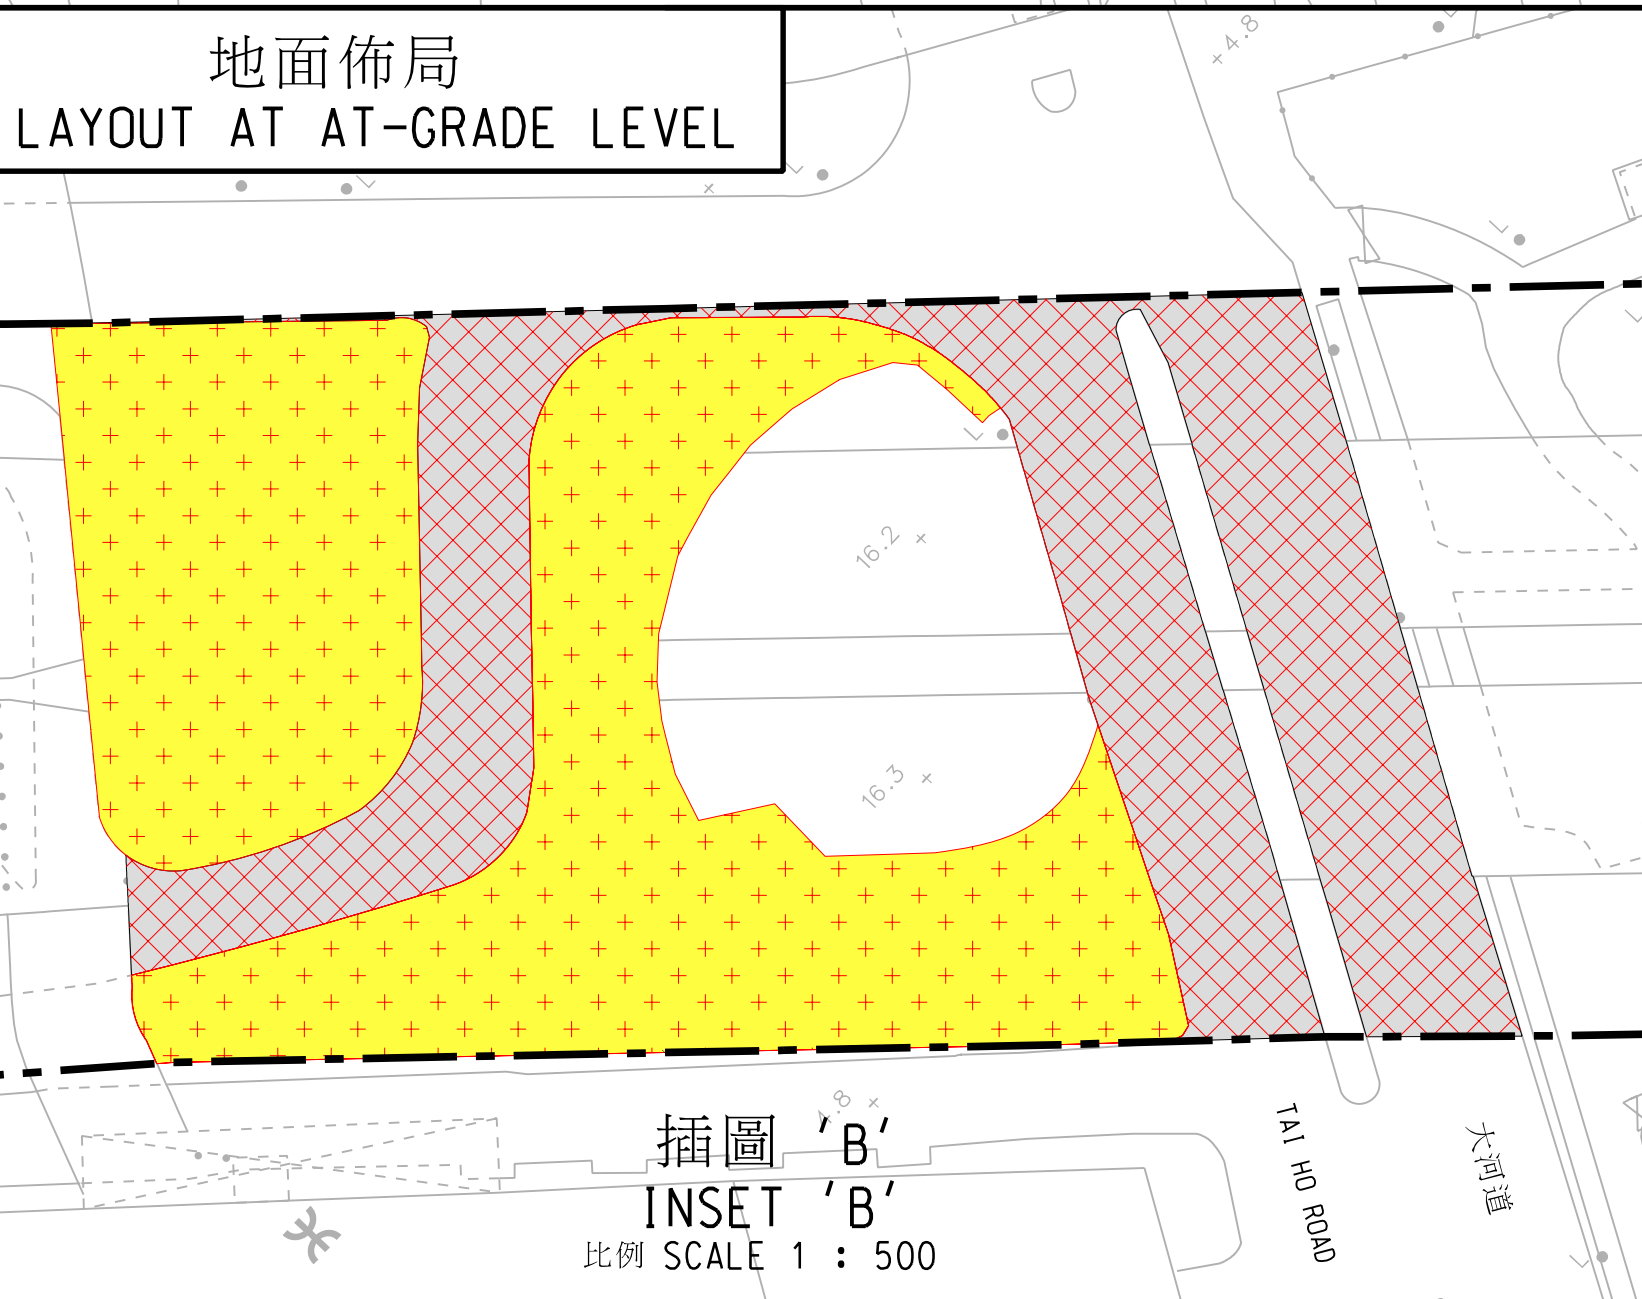

註釋： NOTES:

- 除另有指明外，所有量度均以米為單位。
ALL DIMENSIONS ARE IN METRES UNLESS OTHERWISE SPECIFIED.
- 所有水平均為約數，以米為單位，並基於香港主水平基準上。
ALL LEVELS ARE APPROXIMATE VALUES AND IN METRES ABOVE HONG KONG PRINCIPAL DATUM.
- 如有需要，施工區界限內部分現有地面行車道、高架行車道、行人路、路旁帶、美化市容地帶、中央分隔帶/安全島和行人天橋或會分段暫時封閉及實施臨時交通安排，以便進行建造工程。
SECTIONS OF THE EXISTING AT-GRADE CARRIAGEWAYS, ELEVATED CARRIAGEWAYS, FOOTPATHS, VERGES, AMENITY AREAS, CENTRAL MEDIANS/REFUGE ISLANDS AND FOOTBRIDGE WITHIN THE LIMIT OF WORKS AREA WILL BE TEMPORARILY CLOSED IN PHASES AND TEMPORARY TRAFFIC ARRANGEMENT WILL BE IMPLEMENTED TO FACILITATE CONSTRUCTION WORKS AS AND WHEN REQUIRED.
- 如有需要，斜坡穩固工程或會在施工區界限內進行。
SLOPE STABILIZATION WORKS MAY BE CARRIED OUT WITHIN THE LIMIT OF WORKS AREA AS AND WHEN REQUIRED.

圖例： LEGEND:

- 施工區界限
LIMIT OF WORKS AREA
- 擬建高架行車道
PROPOSED ELEVATED CARRIAGEWAY
- 擬建中央分隔帶/安全島
PROPOSED CENTRAL MEDIAN/ REFUGE ISLAND
- 擬建半開放式隔音屏障
PROPOSED SEMI-ENCLOSURE NOISE BARRIER
- 擬建密封式隔音屏障
PROPOSED FULL ENCLOSURE NOISE BARRIER
- 擬建附設懸臂的密封式隔音屏障
PROPOSED FULL ENCLOSURE NOISE BARRIER WITH CANTILEVER
- 現有中央分隔帶/安全島將永久封閉並拆卸
EXISTING CENTRAL MEDIAN/REFUGE ISLAND TO BE PERMANENTLY CLOSED AND DEMOLISHED
- 現有地面行車道將暫時封閉並重建
EXISTING AT-GRADE CARRIAGEWAY TO BE TEMPORARILY CLOSED AND RECONSTRUCTED
- 現有高架行車道將暫時封閉並重建
EXISTING ELEVATED CARRIAGEWAY TO BE TEMPORARILY CLOSED AND RECONSTRUCTED
- 現有行人路將暫時封閉並重建
EXISTING FOOTPATH TO BE TEMPORARILY CLOSED AND RECONSTRUCTED
- 現有中央分隔帶/安全島將暫時封閉並重建
EXISTING CENTRAL MEDIAN/REFUGE ISLAND TO BE TEMPORARILY CLOSED AND RECONSTRUCTED

工程名稱 Project title	
工務計劃項目第6877TH號 荃灣路擴闊及相關路口改善工程	
PWP ITEM NO. 6877TH WIDENING OF TSUEN WAN ROAD AND THE ASSOCIATED JUNCTION IMPROVEMENT WORKS	
圖則名稱 Plan title	
根據《道路(工程、使用及補償)條例》 (第370章)而在憲報公布之圖則 PLAN FOR GAZETTING UNDER ROADS (WORKS, USE AND COMPENSATION) ORDINANCE (CHAPTER 370)	
五張之第二張 SHEET 2 OF 5	
圖則編號 Plan no.	比例 Scale
60607462/GAZ/112	A1 1 : 1000
辦事處 Office	
主要工程管理處 MAJOR WORKS PROJECT MANAGEMENT OFFICE	
路政署 HIGHWAYS DEPARTMENT	

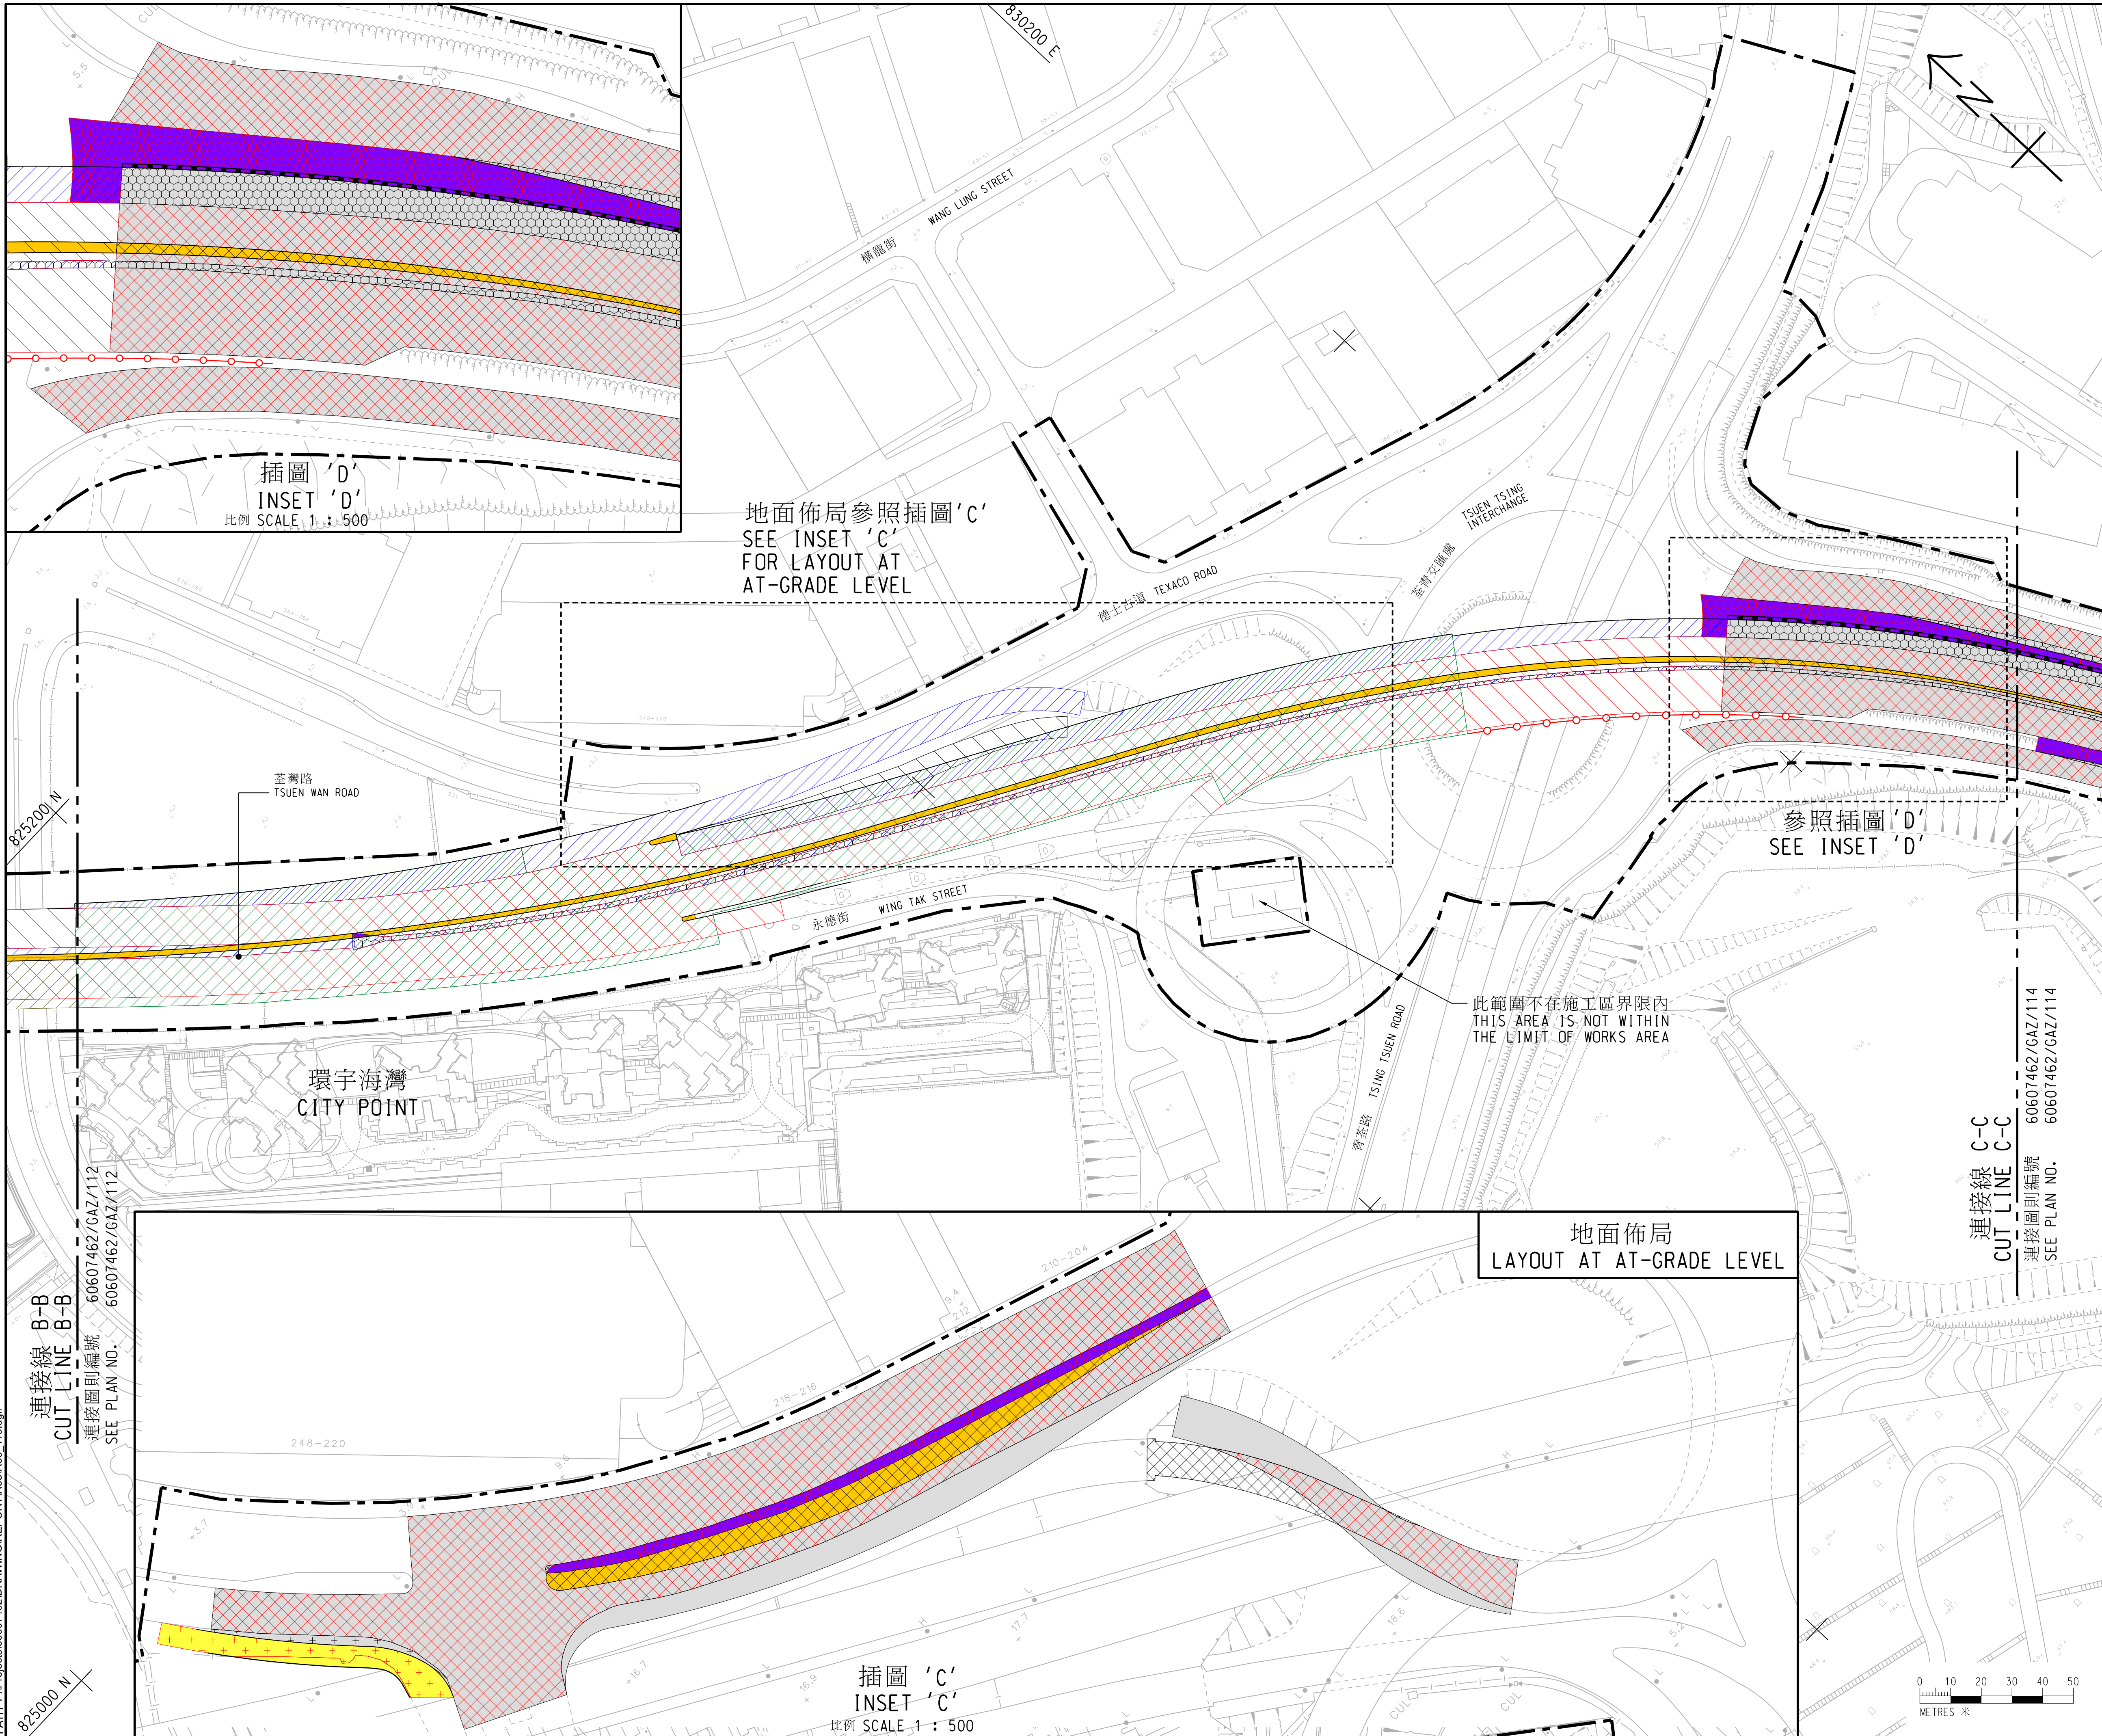


插圖 'D'
INSET 'D'
比例 SCALE 1 : 500

地面佈局參照插圖 'C'
SEE INSET 'C'
FOR LAYOUT AT
AT-GRADE LEVEL

參照插圖 'D'
SEE INSET 'D'

地面佈局
LAYOUT AT AT-GRADE LEVEL

插圖 'C'
INSET 'C'
比例 SCALE 1 : 500

註釋： NOTES:

- 除另有指明外，所有量度以米為單位。
ALL DIMENSIONS ARE IN METRES UNLESS OTHERWISE SPECIFIED.
- 所有水平均為約數，以米為單位，並基於香港主水平基準上。
ALL LEVELS ARE APPROXIMATE VALUES AND IN METRES ABOVE HONG KONG PRINCIPAL DATUM.
- 如有需要，施工區界限內部分現有地面行車道、高架行人天橋、行人路、路旁帶、美化市容地帶、中央分隔帶/安全島和行人天橋或會分段暫時封閉及實施臨時交通安排，以便進行建造工程。
SECTIONS OF THE EXISTING AT-GRADE CARRIAGEWAYS, ELEVATED CARRIAGEWAYS, FOOTPATHS, VERGES, AMENITY AREAS, CENTRAL MEDIANS/REFUGE ISLANDS AND FOOTBRIDGE WITHIN THE LIMIT OF WORKS AREA WILL BE TEMPORARILY CLOSED IN PHASES AND TEMPORARY TRAFFIC ARRANGEMENT WILL BE IMPLEMENTED TO FACILITATE CONSTRUCTION WORKS AS AND WHEN REQUIRED.
- 如有需要，斜坡穩固工程或會在施工區界限內進行，以在工程範圍內進行。
SLOPE STABILIZATION WORKS MAY BE CARRIED OUT WITHIN THE LIMIT OF WORKS AREA AS AND WHEN REQUIRED.

圖例： LEGEND:

- 施工區界限
LIMIT OF WORKS AREA
- 擬建地面行車道
PROPOSED AT-GRADE CARRIAGEWAY
- 擬建高架行車道
PROPOSED ELEVATED CARRIAGEWAY
- 擬建中央分隔帶/安全島
PROPOSED CENTRAL MEDIAN/ REFUGE ISLAND
- 擬建行人路
PROPOSED FOOTPATH
- 擬建半開放式隔音屏障
PROPOSED SEMI-ENCLOSURE NOISE BARRIER
- 擬建附設懸臂的直立式隔音屏障
PROPOSED VERTICAL NOISE BARRIER WITH CANTILEVER
- 擬建擋土牆
PROPOSED RETAINING WALL
- 現有地面行車道將永久封閉並拆卸
EXISTING AT-GRADE CARRIAGEWAY TO BE PERMANENTLY CLOSED AND DEMOLISHED
- 現有高架行車道將永久封閉並拆卸
EXISTING ELEVATED CARRIAGEWAY TO BE PERMANENTLY CLOSED AND DEMOLISHED
- 現有行人路將永久封閉並拆卸
EXISTING FOOTPATH TO BE PERMANENTLY CLOSED AND DEMOLISHED
- 現有中央分隔帶/安全島將永久封閉並拆卸
EXISTING CENTRAL MEDIAN/REFUGE ISLAND TO BE PERMANENTLY CLOSED AND DEMOLISHED
- 現有地面行車道將暫時封閉並重建
EXISTING AT-GRADE CARRIAGEWAY TO BE TEMPORARILY CLOSED AND RECONSTRUCTED
- 現有高架行車道將暫時封閉並重建
EXISTING ELEVATED CARRIAGEWAY TO BE TEMPORARILY CLOSED AND RECONSTRUCTED
- 現有行人路將暫時封閉並重建
EXISTING FOOTPATH TO BE TEMPORARILY CLOSED AND RECONSTRUCTED
- 現有中央分隔帶/安全島將暫時封閉並重建
EXISTING CENTRAL MEDIAN/REFUGE ISLAND TO BE TEMPORARILY CLOSED AND RECONSTRUCTED

工程名稱 Project title	
工務計劃項目第6877TH號 荃灣路擴闊及相關路口改善工程	
PWP ITEM NO. 6877TH WIDENING OF TSUEN WAN ROAD AND THE ASSOCIATED JUNCTION IMPROVEMENT WORKS	
圖則名稱 Plan title	
根據《道路(工程、使用及補償)條例》 (第370章)而在憲報公布之圖則 PLAN FOR GAZETTING UNDER ROADS (WORKS, USE AND COMPENSATION) ORDINANCE (CHAPTER 370)	
五張之第三張 SHEET 3 OF 5	
圖則編號 Plan no.	比例 Scale
60607462/GAZ/113	A1 1 : 1000
辦事處 Office	
主要工程管理處 MAJOR WORKS PROJECT MANAGEMENT OFFICE	
路政署 HIGHWAYS DEPARTMENT	

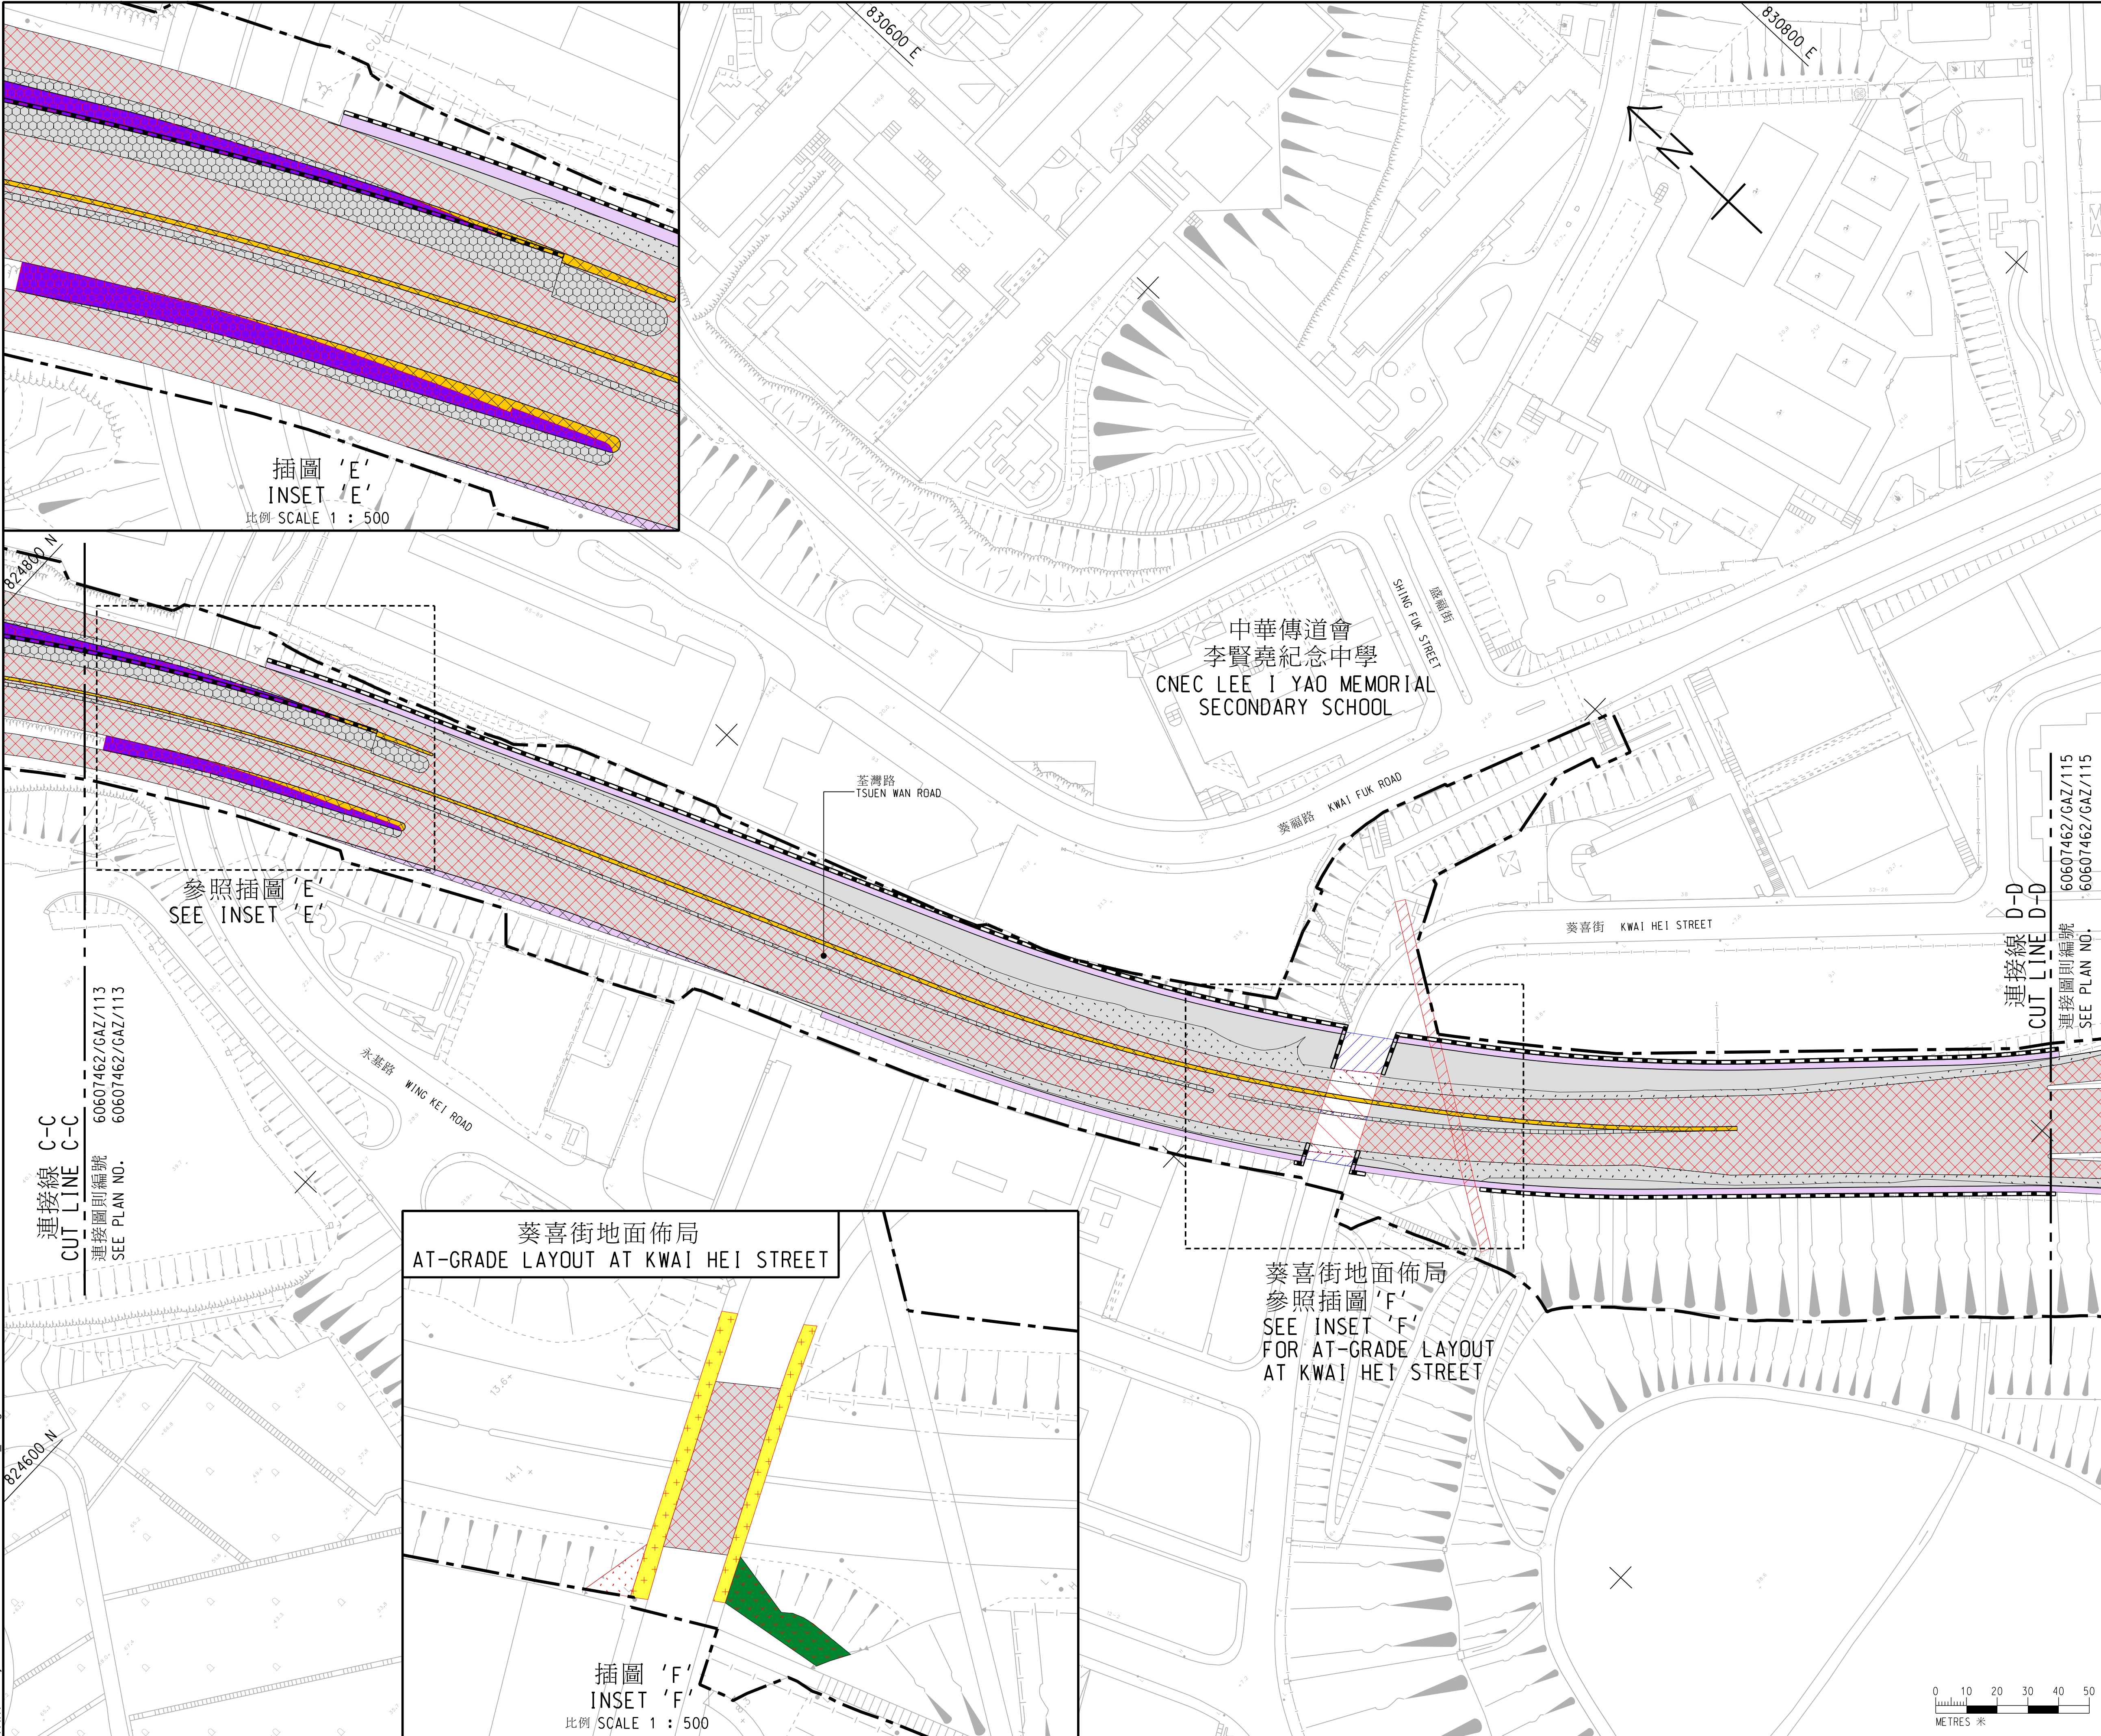


插圖 'E'
INSET 'E'
比例 SCALE 1 : 500

參照插圖 'E'
SEE INSET 'E'

連接線 C-C
CUT LINE C-C
連接圖則編號
SEE PLAN NO.
60607462/GAZ/113
60607462/GAZ/113

葵喜街地面佈局
AT-GRADE LAYOUT AT KWAI HEI STREET

插圖 'F'
INSET 'F'
比例 SCALE 1 : 500

葵喜街地面佈局
參照插圖 'F'
SEE INSET 'F'
AT KWAI HEI STREET

註釋： NOTES:

- 除另有指明外，所有量度均以米為單位。
ALL DIMENSIONS ARE IN METRES UNLESS OTHERWISE SPECIFIED.
- 所有水平均為約數，以米為單位，並基於香港主水平基準上。
ALL LEVELS ARE APPROXIMATE VALUES AND IN METRES ABOVE HONG KONG PRINCIPAL DATUM.
- 如有需要，施工區界限內部分現有地面行車道、高架行車道、行人路、路旁帶、美化市容地帶、中央分隔帶/安全島和行人天橋或會分階段暫時封閉及實施臨時交通安排，以便進行建造工程。
SECTIONS OF THE EXISTING AT-GRADE CARRIAGEWAYS, ELEVATED CARRIAGEWAYS, FOOTPATHS, VERGES, AMENITY AREAS, CENTRAL MEDIANS/REFUGE ISLANDS AND FOOTBRIDGE WITHIN THE LIMIT OF WORKS AREA WILL BE TEMPORARILY CLOSED IN PHASES AND TEMPORARY TRAFFIC ARRANGEMENT WILL BE IMPLEMENTED TO FACILITATE CONSTRUCTION WORKS AS AND WHEN REQUIRED.
- 如有需要，斜坡穩固工程或會在施工區界限內進行。
SLOPE STABILIZATION WORKS MAY BE CARRIED OUT WITHIN THE LIMIT OF WORKS AREA AS AND WHEN REQUIRED.

圖例： LEGEND:

- 施工區界限
LIMIT OF WORKS AREA
- 擬建地面行車道
PROPOSED AT-GRADE CARRIAGEWAY
- 擬建高架行車道
PROPOSED ELEVATED CARRIAGEWAY
- 擬建中央分隔帶/安全島
PROPOSED CENTRAL MEDIAN/ REFUGE ISLAND
- 擬建路旁帶
PROPOSED VERGE
- 擬建擋土牆
PROPOSED RETAINING WALL
- 現有地面行車道將永久封閉並拆卸
EXISTING AT-GRADE CARRIAGEWAY TO BE PERMANENTLY CLOSED AND DEMOLISHED
- 現有高架行車道將永久封閉並拆卸
EXISTING ELEVATED CARRIAGEWAY TO BE PERMANENTLY CLOSED AND DEMOLISHED
- 現有路旁帶將永久封閉並拆卸
EXISTING VERGE TO BE PERMANENTLY CLOSED AND DEMOLISHED
- 現有中央分隔帶/安全島將永久封閉並拆卸
EXISTING CENTRAL MEDIAN/REFUGE ISLAND TO BE PERMANENTLY CLOSED AND DEMOLISHED
- 現有地面行車道將暫時封閉並重建
EXISTING AT-GRADE CARRIAGEWAY TO BE TEMPORARILY CLOSED AND RECONSTRUCTED
- 現有高架行車道將暫時封閉並重建
EXISTING ELEVATED CARRIAGEWAY TO BE TEMPORARILY CLOSED AND RECONSTRUCTED
- 現有行人路將暫時封閉並重建
EXISTING FOOTPATH TO BE TEMPORARILY CLOSED AND RECONSTRUCTED
- 現有路旁帶將暫時封閉並重建
EXISTING VERGE TO BE TEMPORARILY CLOSED AND RECONSTRUCTED
- 現有美化市容地帶將暫時封閉並重建
EXISTING AMENITY AREA TO BE TEMPORARILY CLOSED AND RECONSTRUCTED
- 現有中央分隔帶/安全島將暫時封閉並重建
EXISTING CENTRAL MEDIAN/REFUGE ISLAND TO BE TEMPORARILY CLOSED AND RECONSTRUCTED
- 現有行人天橋將暫時封閉並重建
EXISTING FOOTBRIDGE TO BE TEMPORARILY CLOSED AND RECONSTRUCTED

工程名稱 Project title
工務計劃項目第6877TH號
荃灣路擴闊及相關路口改善工程


PWP ITEM NO. 6877TH
WIDENING OF TSUEN WAN ROAD AND
THE ASSOCIATED JUNCTION IMPROVEMENT
WORKS

圖則名稱 Plan title
根據《道路(工程、使用及補償)條例》
(第370章)而在憲報公布之圖則
PLAN FOR GAZETTING UNDER ROADS
(WORKS, USE AND COMPENSATION)
ORDINANCE (CHAPTER 370)

圖則編號 Plan no.
60607462/GAZ/114
五張之第四張
SHEET 4 OF 5
比例 Scale
A1 1 : 1000

辦事處 Office
主要工程管理處
MAJOR WORKS PROJECT
MANAGEMENT OFFICE



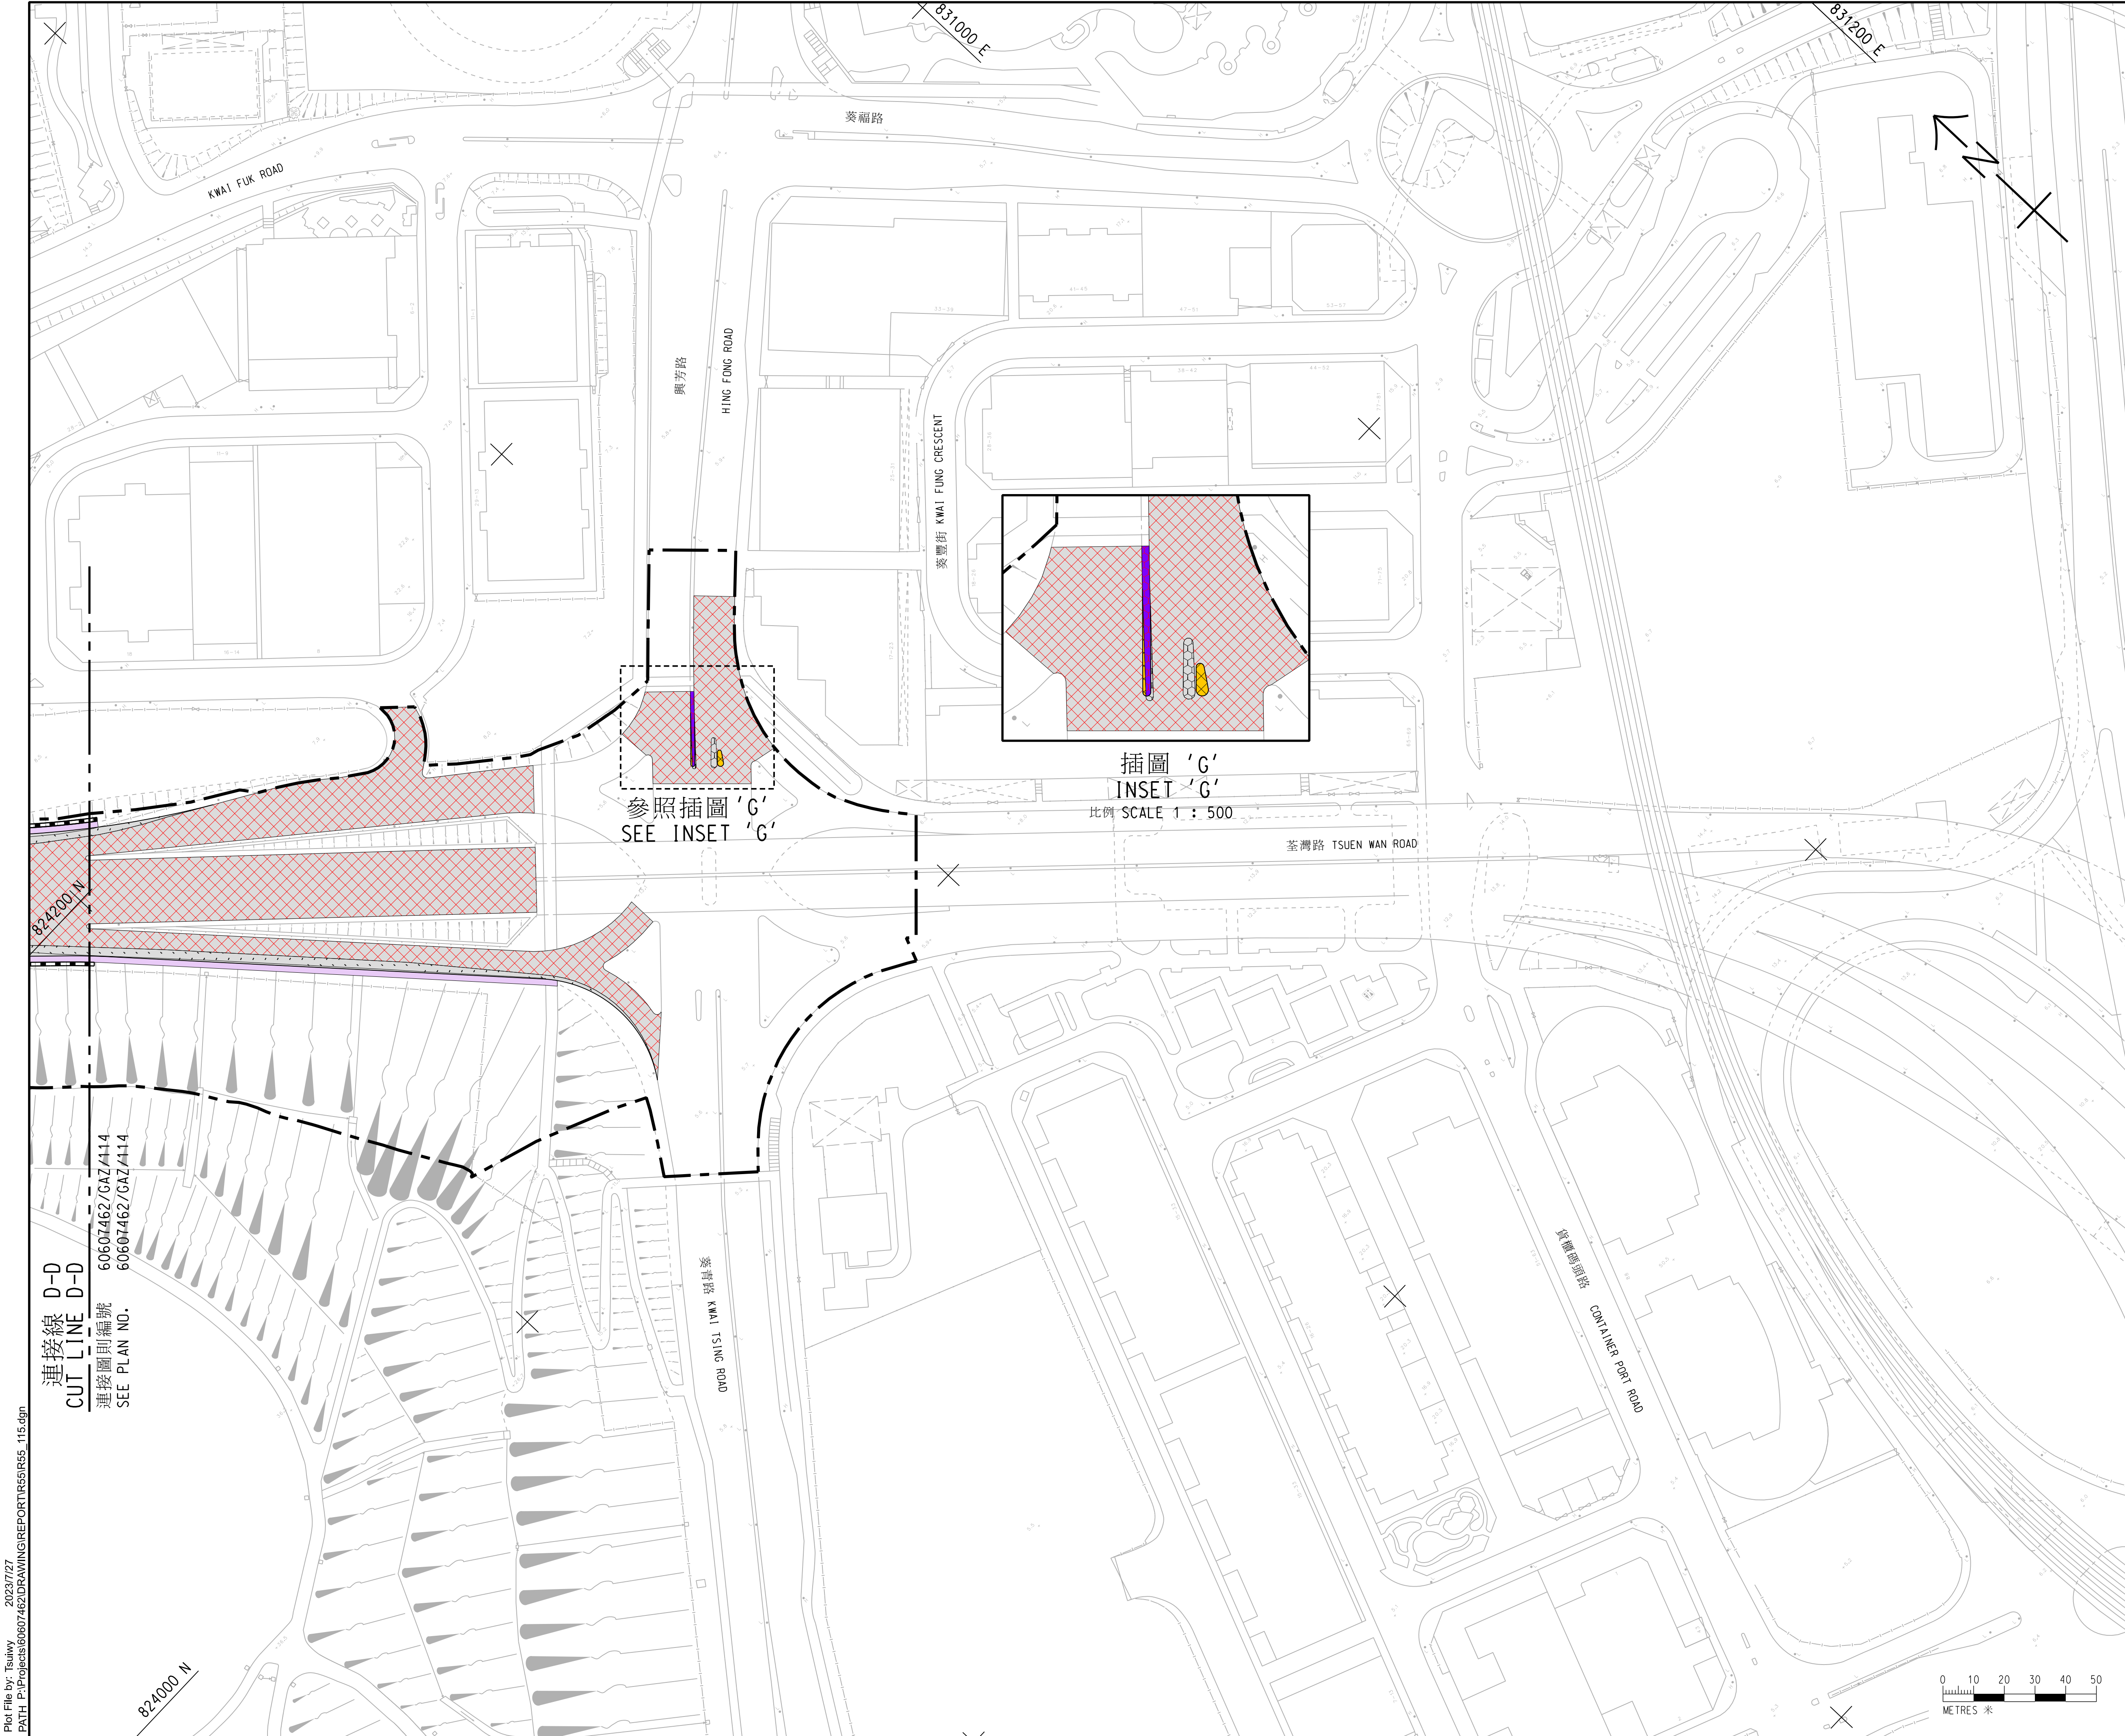

- 註釋：
NOTES:
- 除另有指明外，所有量度以米為單位。
ALL DIMENSIONS ARE IN METRES UNLESS OTHERWISE SPECIFIED.
 - 所有水平均為約數，以米為單位，並基於香港主水平基準上。
ALL LEVELS ARE APPROXIMATE VALUES AND IN METRES ABOVE HONG KONG PRINCIPAL DATUM.
 - 如有需要，施工區界限內部分現有地面行車道、高架行車道、行人路、路旁帶、美化市容地帶、中央分隔帶/安全島和行人天橋或會分階段暫時封閉及實施臨時交通安排，以便進行建造工程。
SECTIONS OF THE EXISTING AT-GRADE CARRIAGEWAYS, ELEVATED CARRIAGEWAYS, FOOTPATHS, VERGES, AMENITY AREAS, CENTRAL MEDIANS/REFUGE ISLANDS AND FOOTBRIDGE WITHIN THE LIMIT OF WORKS AREA WILL BE TEMPORARILY CLOSED IN PHASES AND TEMPORARY TRAFFIC ARRANGEMENT WILL BE IMPLEMENTED TO FACILITATE CONSTRUCTION WORKS AS AND WHEN REQUIRED.
 - 如有需要，斜坡穩固工程或會在施工區界限內進行。
SLOPE STABILIZATION WORKS MAY BE CARRIED OUT WITHIN THE LIMIT OF WORKS AREA AS AND WHEN REQUIRED.

- 圖例：
LEGEND:
- 施工區界限
LIMIT OF WORKS AREA
 - 擬建地面行車道
PROPOSED AT-GRADE CARRIAGEWAY
 - 擬建中央分隔帶/安全島
PROPOSED CENTRAL MEDIAN/ REFUGE ISLAND
 - 擬建路旁帶
PROPOSED VERGE
 - 擬建擋土牆
PROPOSED RETAINING WALL
 - 現有地面行車道將永久封閉並拆卸
EXISTING AT-GRADE CARRIAGEWAY TO BE PERMANENTLY CLOSED AND DEMOLISHED
 - 現有路旁帶將永久封閉並拆卸
EXISTING VERGE TO BE PERMANENTLY CLOSED AND DEMOLISHED
 - 現有中央分隔帶/安全島將永久封閉並拆卸
EXISTING CENTRAL MEDIAN/REFUGE ISLAND TO BE PERMANENTLY CLOSED AND DEMOLISHED
 - 現有地面行車道將暫時封閉並重建
EXISTING AT-GRADE CARRIAGEWAY TO BE TEMPORARILY CLOSED AND RECONSTRUCTED
 - 現有中央分隔帶/安全島將暫時封閉並重建
EXISTING CENTRAL MEDIAN/REFUGE ISLAND TO BE TEMPORARILY CLOSED AND RECONSTRUCTED

工程名稱 Project title
工務計劃項目第6877TH號
荃灣路擴闊及相關路口改善工程

PWP ITEM NO. 6877TH
WIDENING OF TSUEN WAN ROAD AND
THE ASSOCIATED JUNCTION IMPROVEMENT
WORKS

圖則名稱 Plan title
根據《道路(工程、使用及補償)條例》
(第370章)而在憲報公布之圖則
PLAN FOR GAZETTING UNDER ROADS
(WORKS, USE AND COMPENSATION)
ORDINANCE (CHAPTER 370)

五張之第五張
SHEET 5 OF 5

圖則編號 Plan no.
60607462/GAZ/115

辦事處 Office
主要工程管理處
MAJOR WORKS PROJECT
MANAGEMENT OFFICE

路政署
HIGHWAYS
DEPARTMENT

連接線 D-D
CUT LINE D-D
60607462/GAZ/114
60607462/GAZ/114
連接圖則編號
SEE PLAN NO.

參照插圖 'G'
SEE INSET 'G'

插圖 'G'
INSET 'G'
比例 SCALE 1 : 500

