


位置圖
LOCATION PLAN
不按比例
NOT TO SCALE

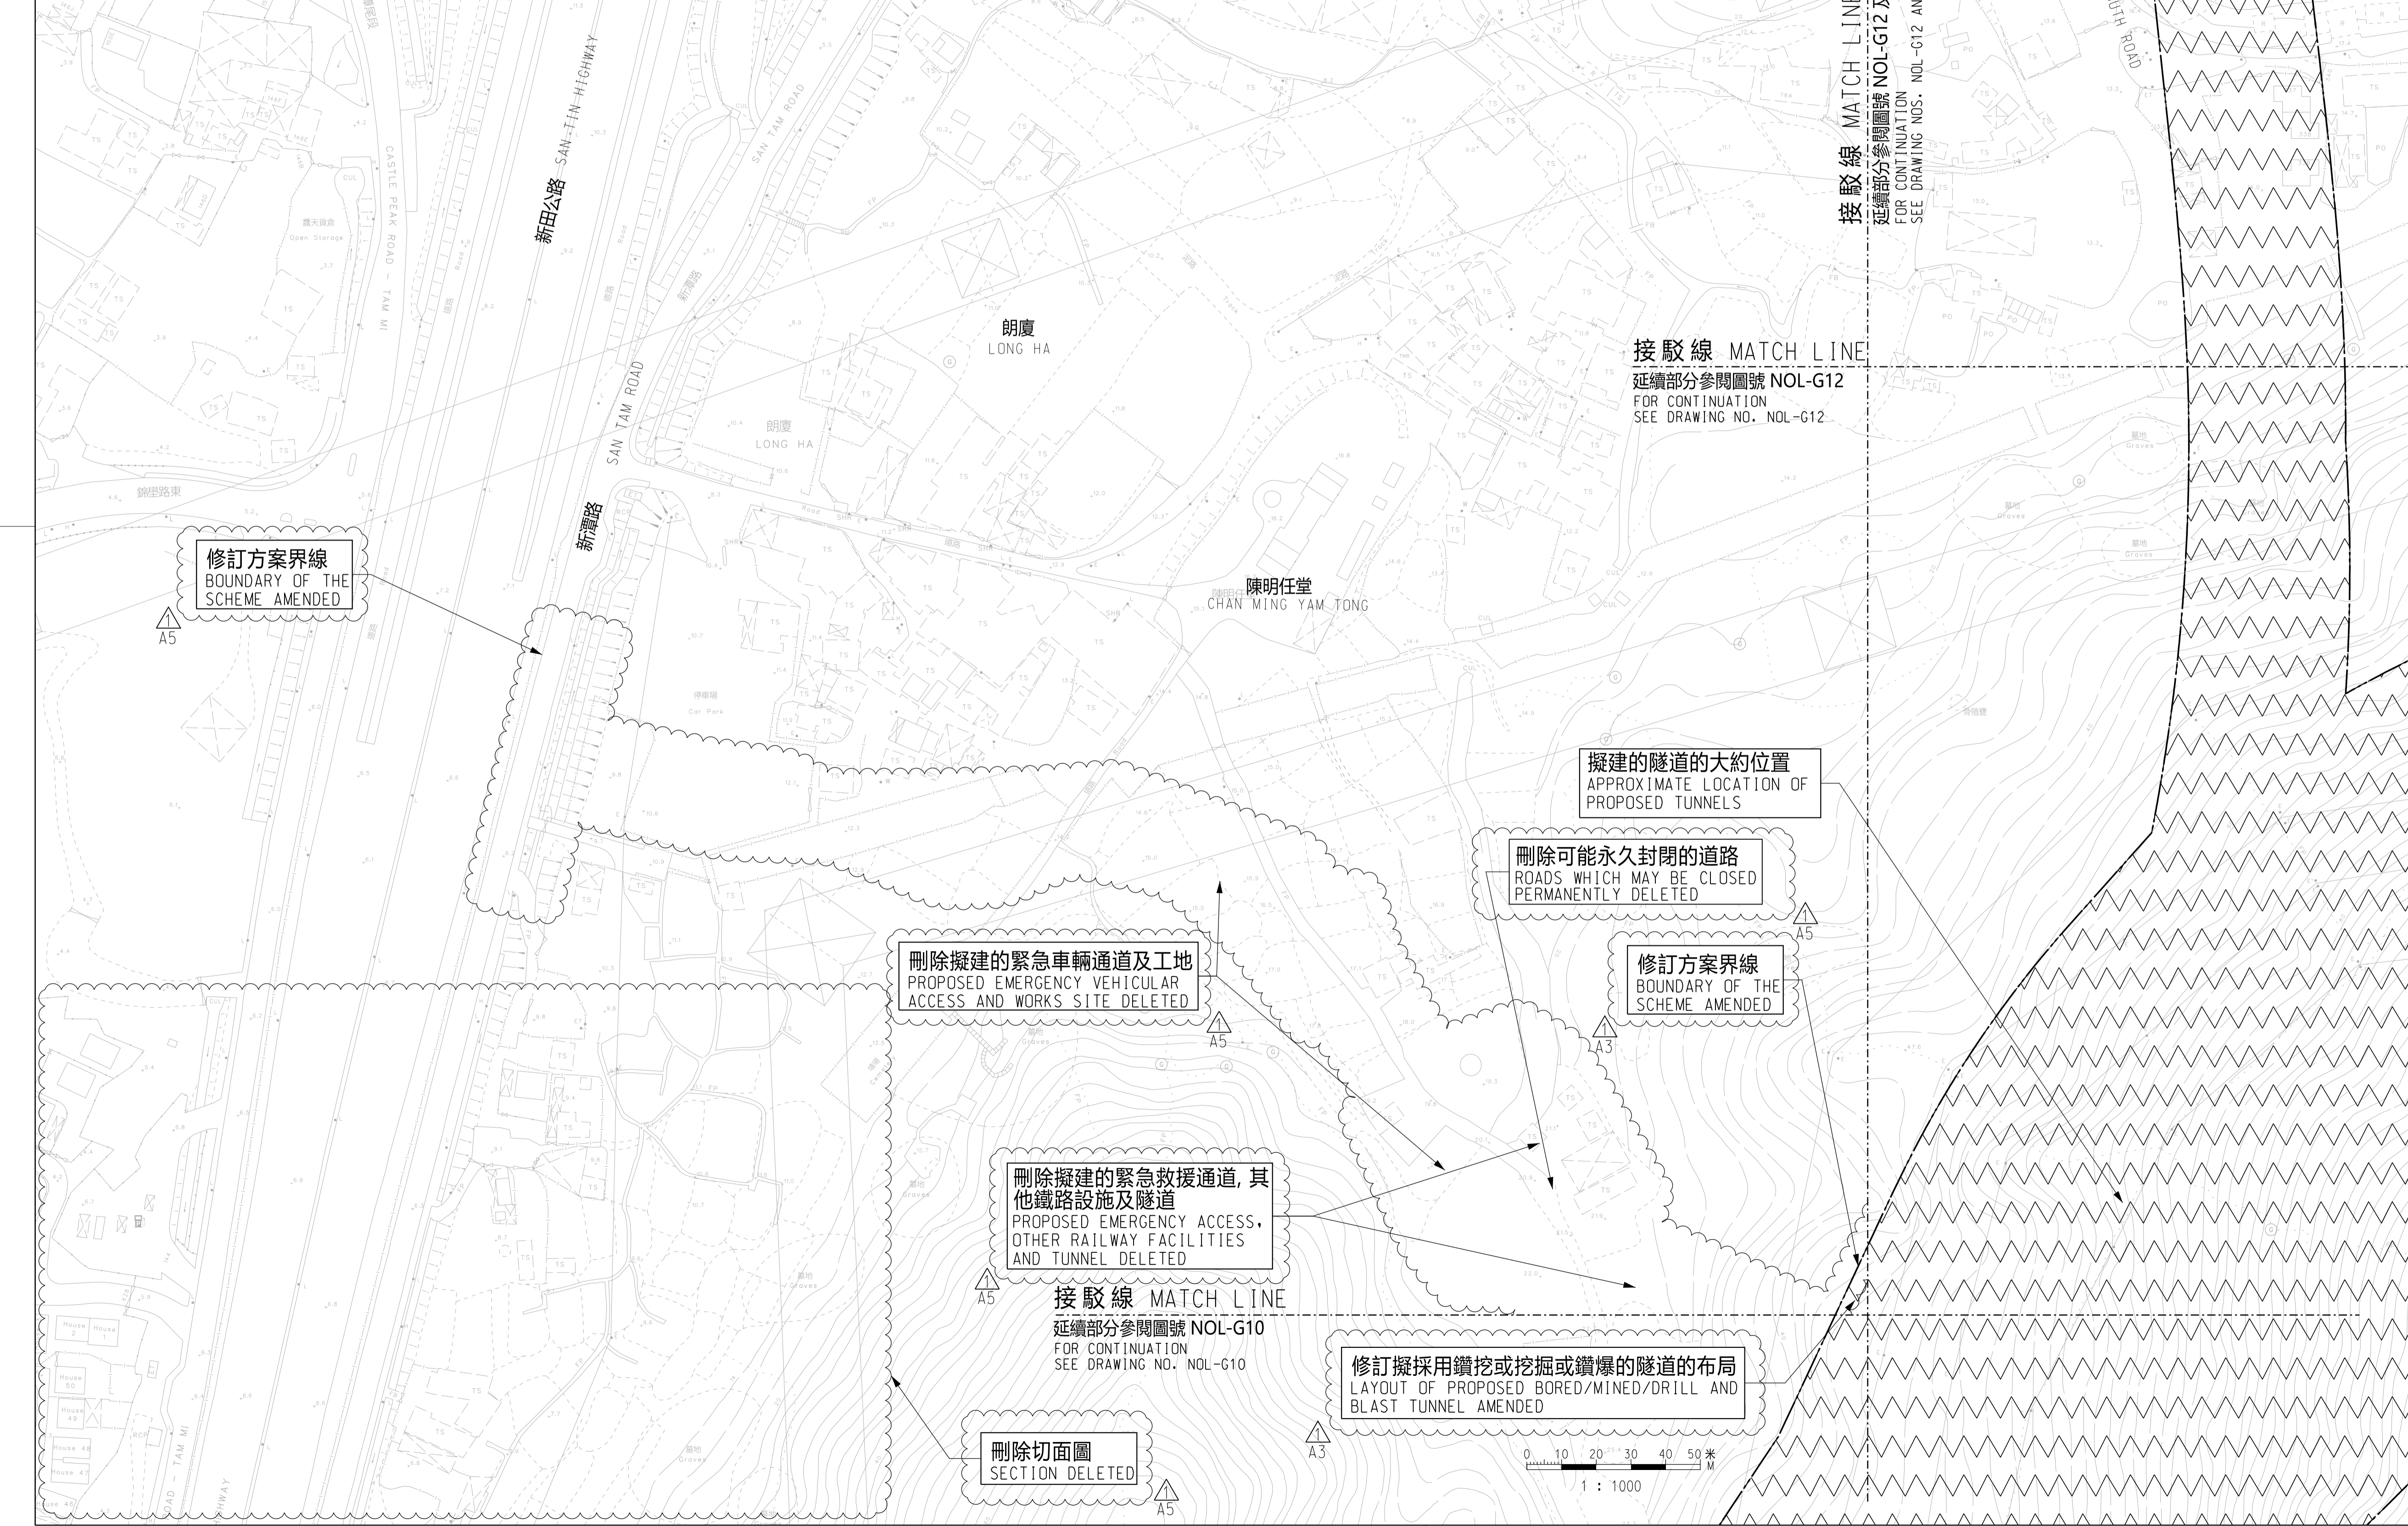

修訂方案界線
BOUNDARY OF THE SCHEME AMENDED

接駁線 MATCH LINE
延續部分參閱圖號 NOL-G12
FOR CONTINUATION
SEE DRAWING NO. NOL-G12

擬建的隧道的大約位置
APPROXIMATE LOCATION OF PROPOSED TUNNELS

刪除可能永久封閉的道路
ROADS WHICH MAY BE CLOSED PERMANENTLY DELETED

刪除擬建的緊急車輛通道及工地
PROPOSED EMERGENCY VEHICULAR ACCESS AND WORKS SITE DELETED


修訂方案界線
BOUNDARY OF THE SCHEME AMENDED

刪除擬建的緊急救援通道, 其他鐵路設施及隧道
PROPOSED EMERGENCY ACCESS, OTHER RAILWAY FACILITIES AND TUNNEL DELETED

接駁線 MATCH LINE
延續部分參閱圖號 NOL-G10
FOR CONTINUATION
SEE DRAWING NO. NOL-G10

修訂擬採用鑽挖或挖掘或鑽爆的隧道的布局
LAYOUT OF PROPOSED BORED/MINED/DRILL AND BLAST TUNNEL AMENDED

刪除切面圖
SECTION DELETED

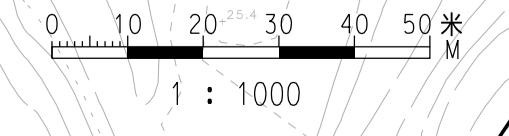

圖例 LEGEND :

- 方案界線
BOUNDARY OF THE SCHEME
- 擬建的鐵路車站及其他鐵路設施(地下)
PROPOSED RAILWAY STATION AND OTHER RAILWAY FACILITIES (UNDERGROUND)
- 擬建的車站/車站入口/通風大樓/通風井/其他鐵路設施或永久建築物
PROPOSED RAILWAY STATION/ STATION ENTRANCES/ VENTILATION BUILDINGS/ VENTILATION SHAFTS/ OTHER RAILWAY FACILITIES OR PERMANENT STRUCTURES
- 現有的車站及其他鐵路設施
EXISTING STATION AND OTHER RAILWAY FACILITIES
- 擬採用鑽挖或挖掘或鑽爆的鐵路設施或隧道(地下)
PROPOSED RAILWAY FACILITIES/ TUNNELS BY BORED/MINED/ DRILL AND BLAST METHOD (UNDERGROUND)
- 擬採用明挖回填法興建的鐵路設施或隧道(地下)
PROPOSED RAILWAY FACILITIES/ TUNNELS BY CUT-AND-COVER METHOD (UNDERGROUND)
- 可能永久封閉的道路(包括行車道、行人徑及露天地方)
ROADS (INCLUDING CARRIAGEWAYS, FOOTPATHS AND OPEN PLACE) WHICH MAY BE CLOSED PERMANENTLY
- 擬設置地盤設施的臨時施工區
PROPOSED TEMPORARY WORKS AREA FOR SITE FACILITIES
- 擬進行修改工程的現有的鐵路車站及設施
PROPOSED MODIFICATION WORKS OF THE EXISTING RAILWAY STATIONS AND FACILITIES
- 擬建供北環線主線及其他正在規劃的鐵路項目(下稱“其他鐵路項目”)採用的隧道(地下)/車站/車站大樓/車站入口/通風大樓/通風井/其他鐵路設施或永久建築物(下稱“設施”), 設施的布局已刊載於其他鐵路項目方案內
PROPOSED RAILWAY TUNNEL (UNDERGROUND)/ RAILWAY STATION/ STATION CONCOURSE/ STATION ENTRANCES/ OTHER RAILWAY FACILITIES OR PERMANENT STRUCTURES (HEREAFTER REFERRED TO AS "THE FACILITIES") FOR NORTHERN LINK MAIN LINE AND ANOTHER RAILWAY PROJECT UNDER PLANNING (HEREAFTER REFERRED TO AS "ANOTHER RAILWAY PROJECT"). THE LAYOUT OF THE FACILITIES IS GAZETTED UNDER ANOTHER RAILWAY PROJECT
- 圖則修改
DRAWING REVISION
- A1 修訂參考編號(參考憲報公告)
AMENDMENT REFERENCE NUMBER (SEE GAZETTE NOTICE)
- 修訂範圍
AMENDMENT AREA

一般說明 GENERAL NOTES :

- 有關一般說明參閱圖號 NOL-G01.
FOR GENERAL NOTES, REFER TO DRAWING NO. NOL-G01.

修訂表
TABLE OF AMENDMENTS

修訂項目	A3 及 A5
REV	AMENDMENT ITEMS A3 AND A5
日期	說明
DATE	DESCRIPTION
繪圖	
BY	
核對	
SUB	
負責	
APP	

SIGNED
林雨舟 LAM YU CHAU
路政署
鐵路拓展處副處長(1)
GOVERNMENT ENGINEER/
RAILWAY DEVELOPMENT (1)
HIGHWAYS DEPARTMENT

17 APR 2024
發出日期 DATE OF ISSUE

圖則名稱 DRAWING TITLE
鐵路條例(第519章)
北環線主線
總體規劃圖則 29頁的第11頁
RAILWAYS ORDINANCE (CHAPTER 519)
NORTHERN LINK MAIN LINE
GENERAL LAYOUT PLAN SHEET 11 OF 29

圖號 DRAWING NO. NOL-G11
比例 SCALE 1:1000 (A1) 或如圖示 AS SHOWN