


位置圖
LOCATION PLAN
不按比例
NOT TO SCALE

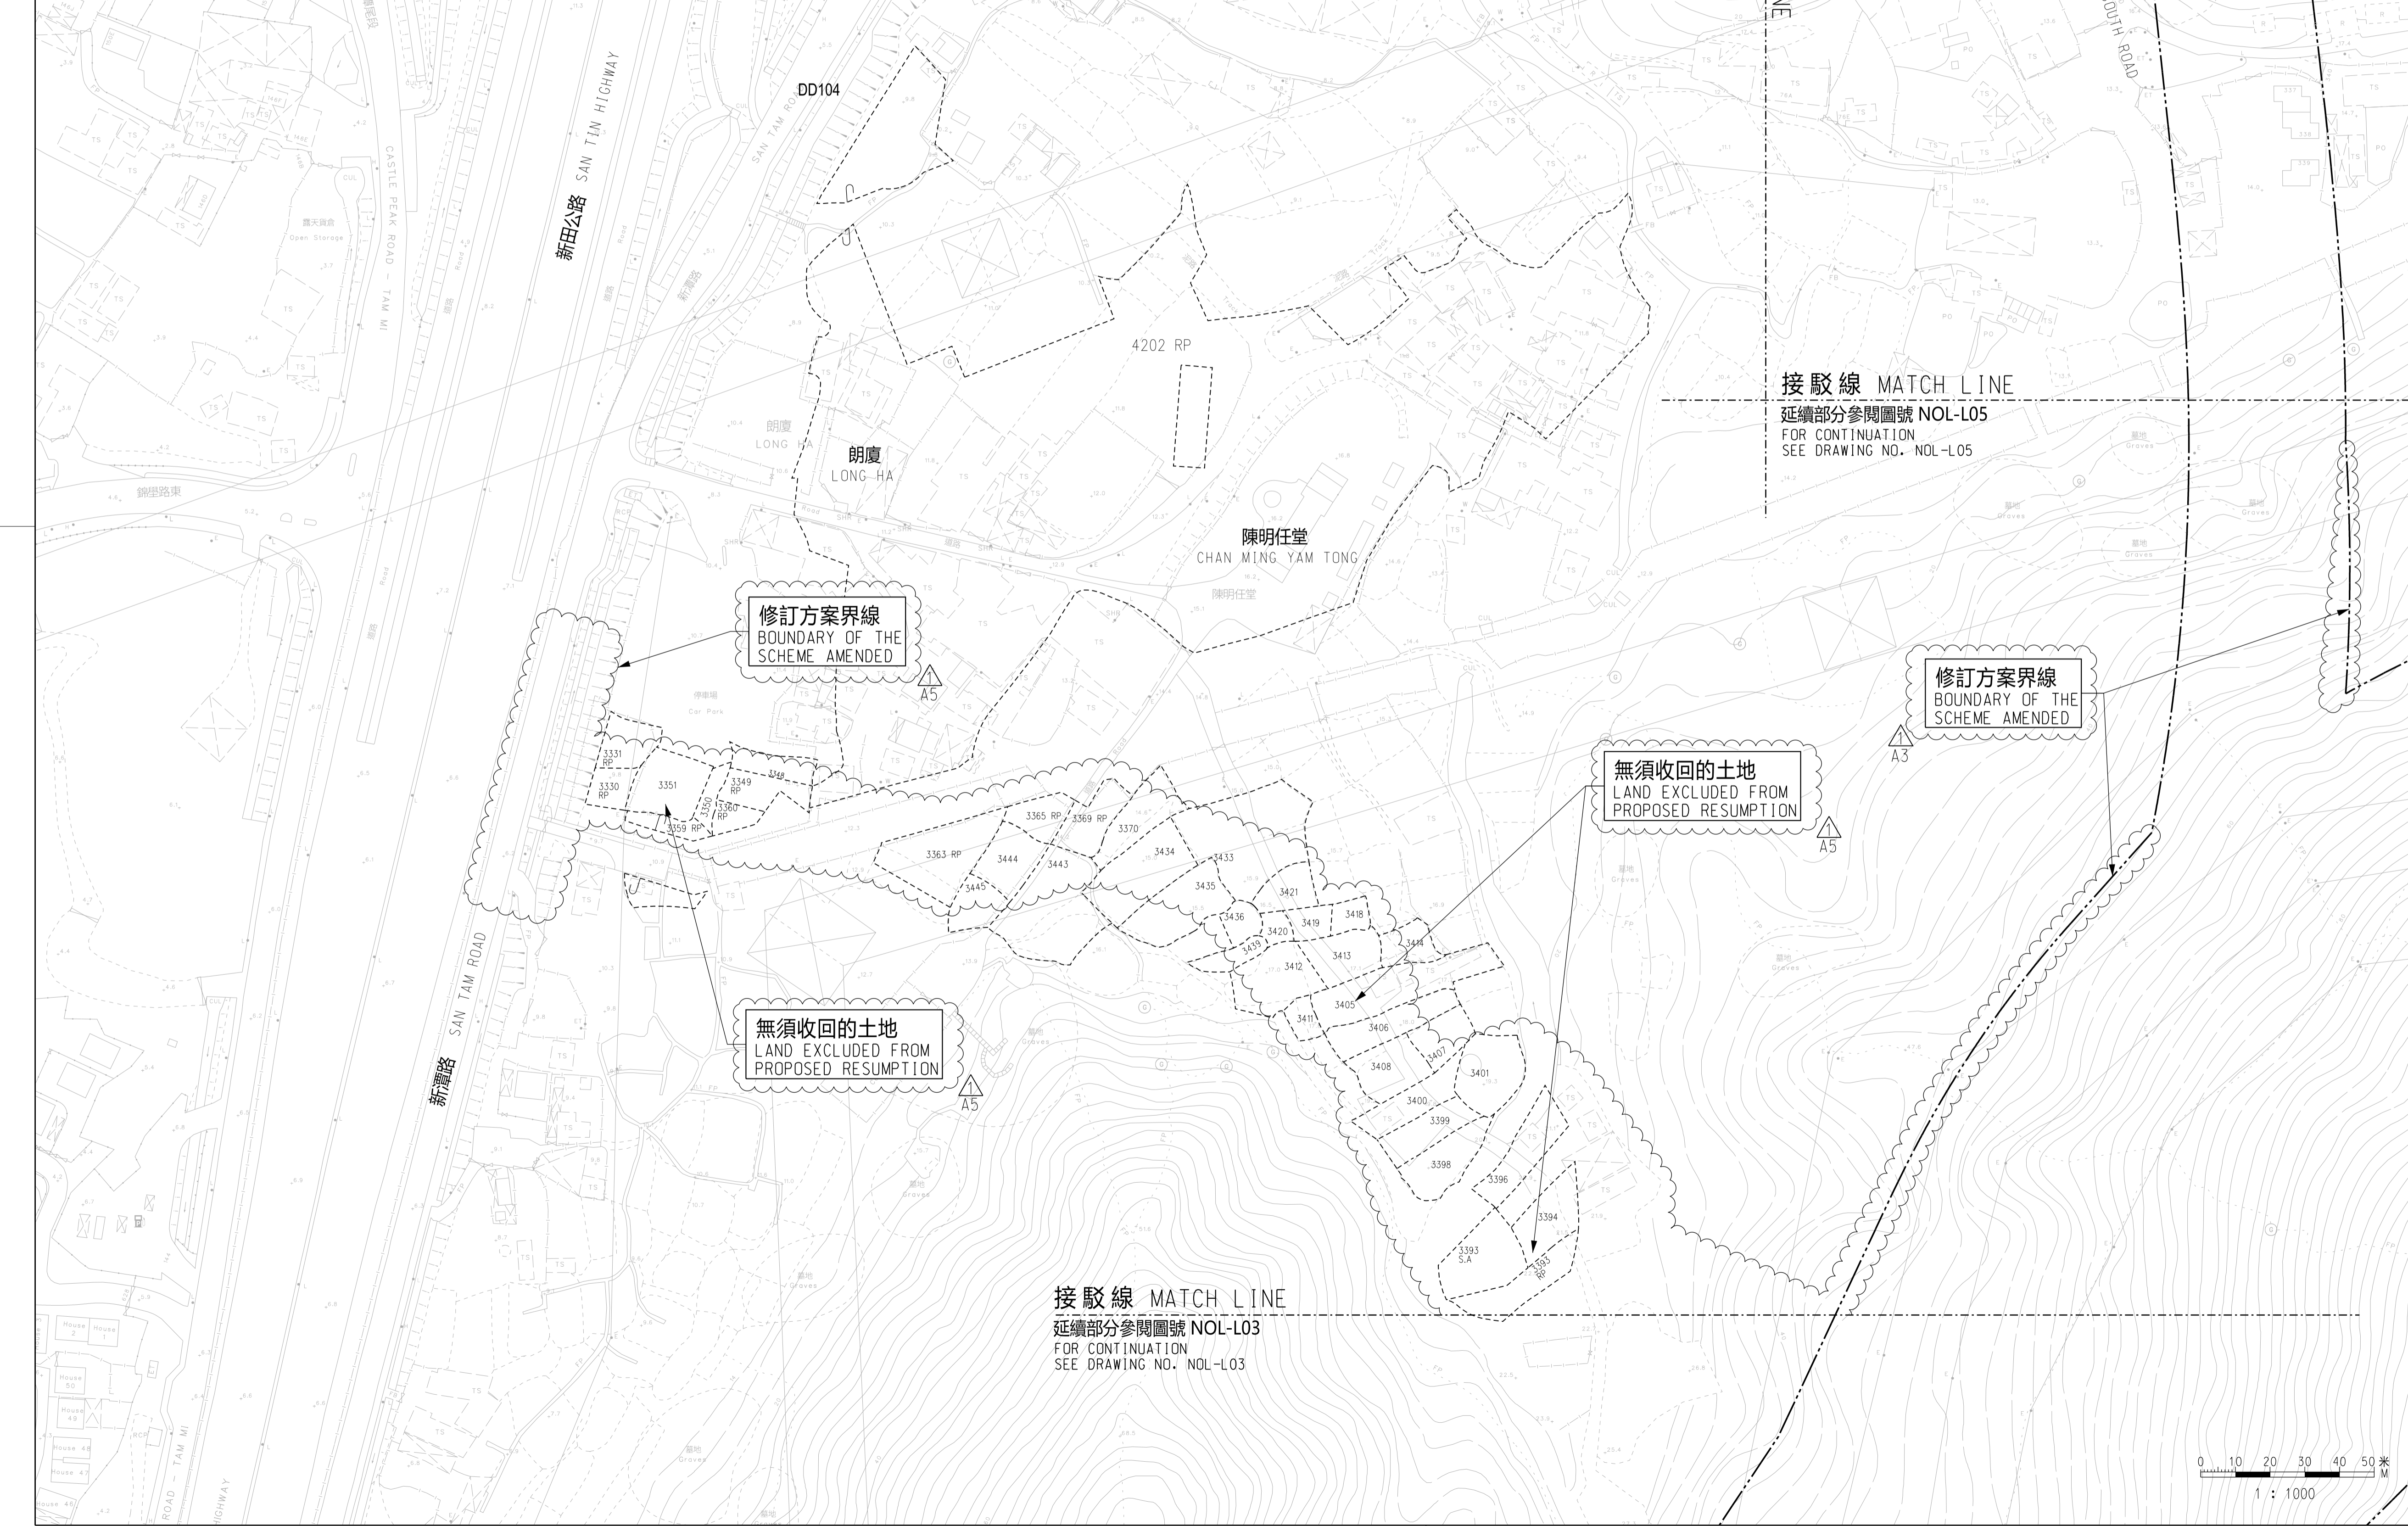

- 圖例 LEGEND :**
- 方案界線
BOUNDARY OF THE SCHEME
 - 地段界線
LOT BOUNDARY
 - 丈量約份界線
DEMARCATION DISTRICT BOUNDARY
 - 建議將予收回的土地
LAND PROPOSED TO BE RESUMED
 - DD 丈量約份
DEMARCATION DISTRICT
 - RP 餘段
REMAINING PORTION
 - S. 分段
SECTION
 - SS. 小分段
SUB-SECTION
 - (P) 部分
PORTION
 - △ 圖則修改
DRAWING REVISION
 - A1 修訂參考編號 (參考憲報公告)
AMENDMENT REFERENCE NUMBER
(SEE GAZETTE NOTICE)
 - ☁ 修訂範圍
AMENDMENT AREA

- 一般說明 GENERAL NOTES :**
- 有關一般說明參閱圖號 NOL-G01.
FOR GENERAL NOTES, REFER TO DRAWING NO. NOL-G01.
 - 有關收地面積表參閱圖號 NOL-L13 至圖號 NOL-L18.
FOR RESUMPTION AREA SCHEDULE,
REFER TO DRAWING NOS. NOL-L13 TO NOL-L18.

修訂表
TABLE OF AMENDMENTS

| 修訂項目 AMENDMENT ITEM | 說明 DESCRIPTION |
|-------------------------------------|-------------------|
| A3 及 A5 AMENDMENT ITEM A3 AND A5 | |

SIGNED
林雨舟 LAM YU CHAU
路政署
鐵路拓展處處長 (1)
GOVERNMENT ENGINEER/
RAILWAY DEVELOPMENT (1)
HIGHWAYS DEPARTMENT

獲准發出
APPROVED FOR ISSUE
17 APR 2024
發出日期 DATE OF ISSUE

圖則名稱 DRAWING TITLE
**鐵路條例 (第 519 章)
北環線主線
收回土地圖則** 18頁的第4頁

RAILWAYS ORDINANCE (CHAPTER 519)
NORTHERN LINK MAIN LINE

LAND RESUMPTION PLAN SHEET 4 OF 18

圖號 DRAWING NO.
NOL-L04

比例 SCALE
1:1000 (A1)
或如圖示
AS SHOWN

