

位置圖
LOCATION PLAN
不按比例
NOT TO SCALE

圖例 LEGEND :

- 方案界線
BOUNDARY OF THE SCHEME
- 地段界線
LOT BOUNDARY
- 丈量約份界線
DEMARCATION DISTRICT BOUNDARY
- 建議將予收回的土地
LAND PROPOSED TO BE RESUMED
- 丈量約份
DEMARCATION DISTRICT
- 餘段
REMAINING PORTION
- 分段
SECTION
- 小分段
SUB-SECTION
- 部分
PORTION
- 圖則修改
DRAWING REVISION
- 修訂參考編號(參考憲報公告)
AMENDMENT REFERENCE NUMBER (SEE GAZETTE NOTICE)
- 修訂範圍
AMENDMENT AREA

- 一般說明 GENERAL NOTES :**
- 有關一般說明參閱圖號 NOL-G01.
FOR GENERAL NOTES, REFER TO DRAWING NO. NOL-G01.
 - 有關收地面積表參閱圖號 NOL-L13 至圖號 NOL-L18.
FOR RESUMPTION AREA SCHEDULE, REFER TO DRAWING NOS. NOL-L13 TO NOL-L18.

修訂表
TABLE OF AMENDMENTS

修訂項目 A9 AMENDMENT ITEM A9	說明 DESCRIPTION

SIGNED
林雨舟 LAM YU CHAU
獲准發出
APPROVED FOR ISSUE
路政署
鐵路拓展處處長(1)
GOVERNMENT ENGINEER/
RAILWAY DEVELOPMENT (1)
HIGHWAYS DEPARTMENT


17 APR 2024
發出日期 DATE OF ISSUE

圖則名稱 DRAWING TITLE
**鐵路條例(第519章)
北環線主線
收回土地圖則** 18頁的第10頁

RAILWAYS ORDINANCE (CHAPTER 519)
NORTHERN LINK MAIN LINE
LAND RESUMPTION PLAN SHEET 10 OF 18

圖號 DRAWING NO.
NOL-L10

比例 SCALE
1:1000 (A1)
或如圖示
AS SHOWN

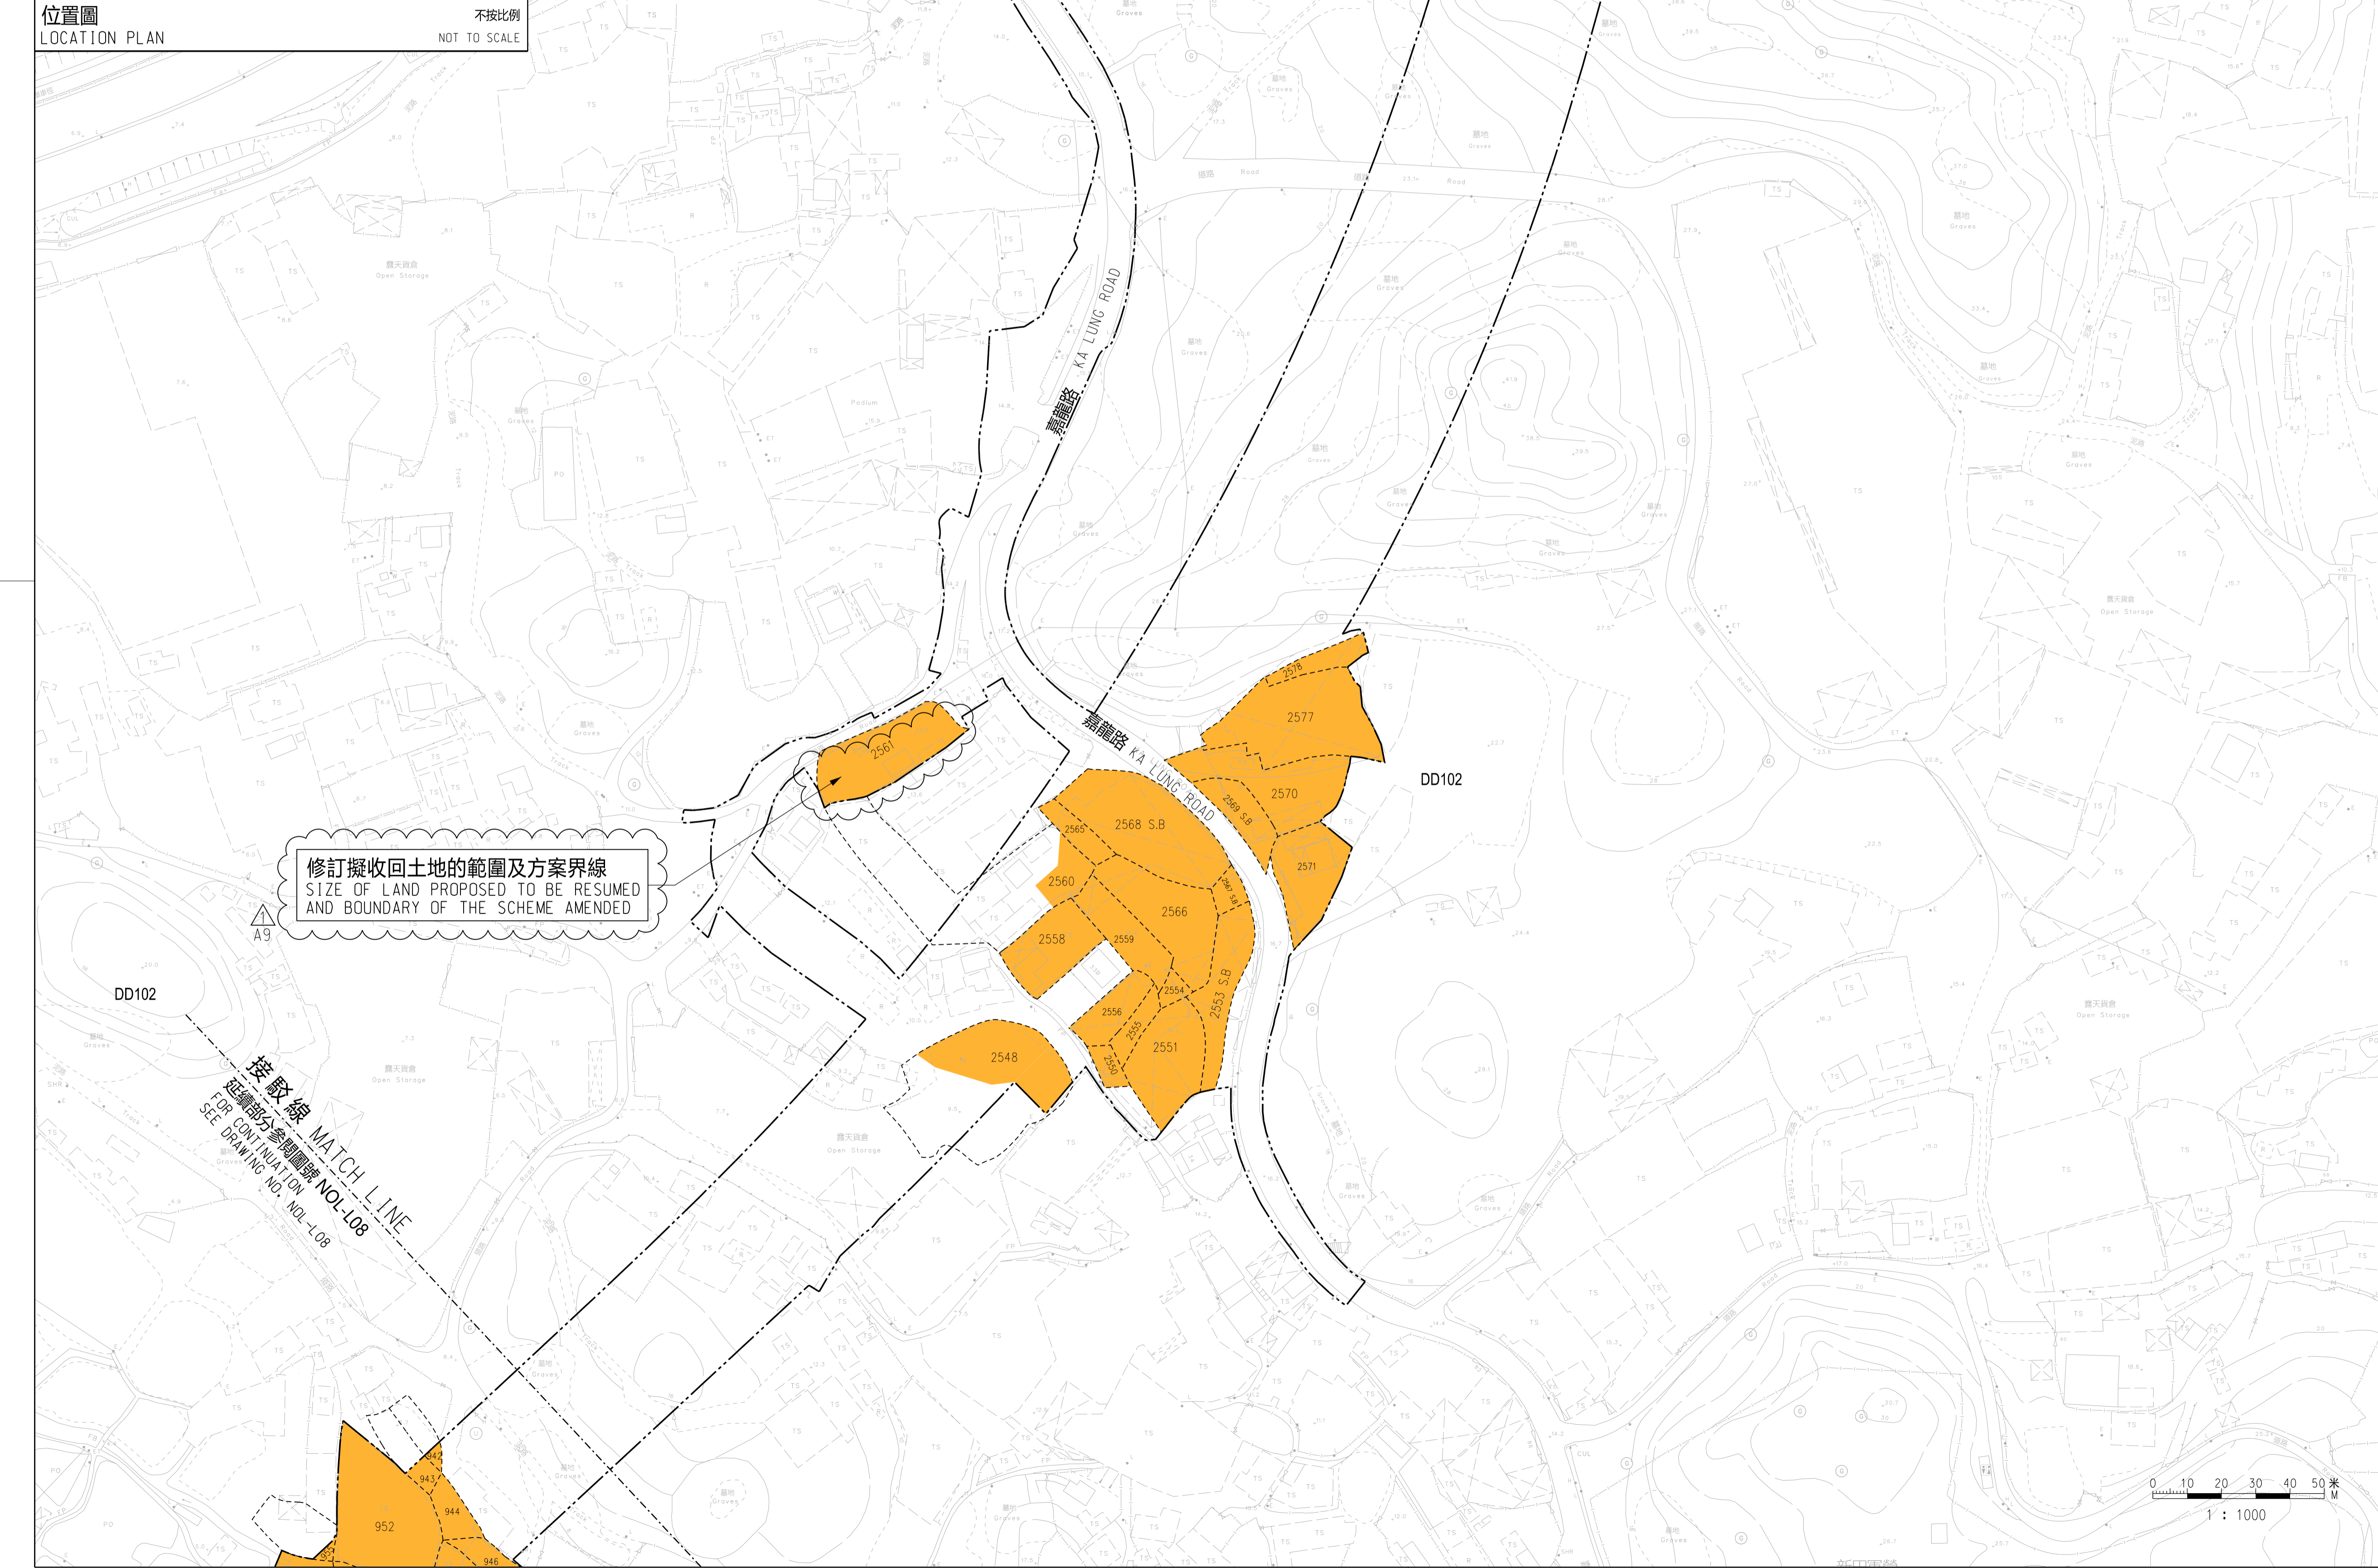

修訂擬收回土地的範圍及方案界線
SIZE OF LAND PROPOSED TO BE RESUMED
AND BOUNDARY OF THE SCHEME AMENDED

接駁線 MATCH LINE
延續部分參閱圖號 NOL-L08
SEE DRAWING NO. NOL-L08

