


位置圖  
LOCATION PLAN  
不按比例  
NOT TO SCALE

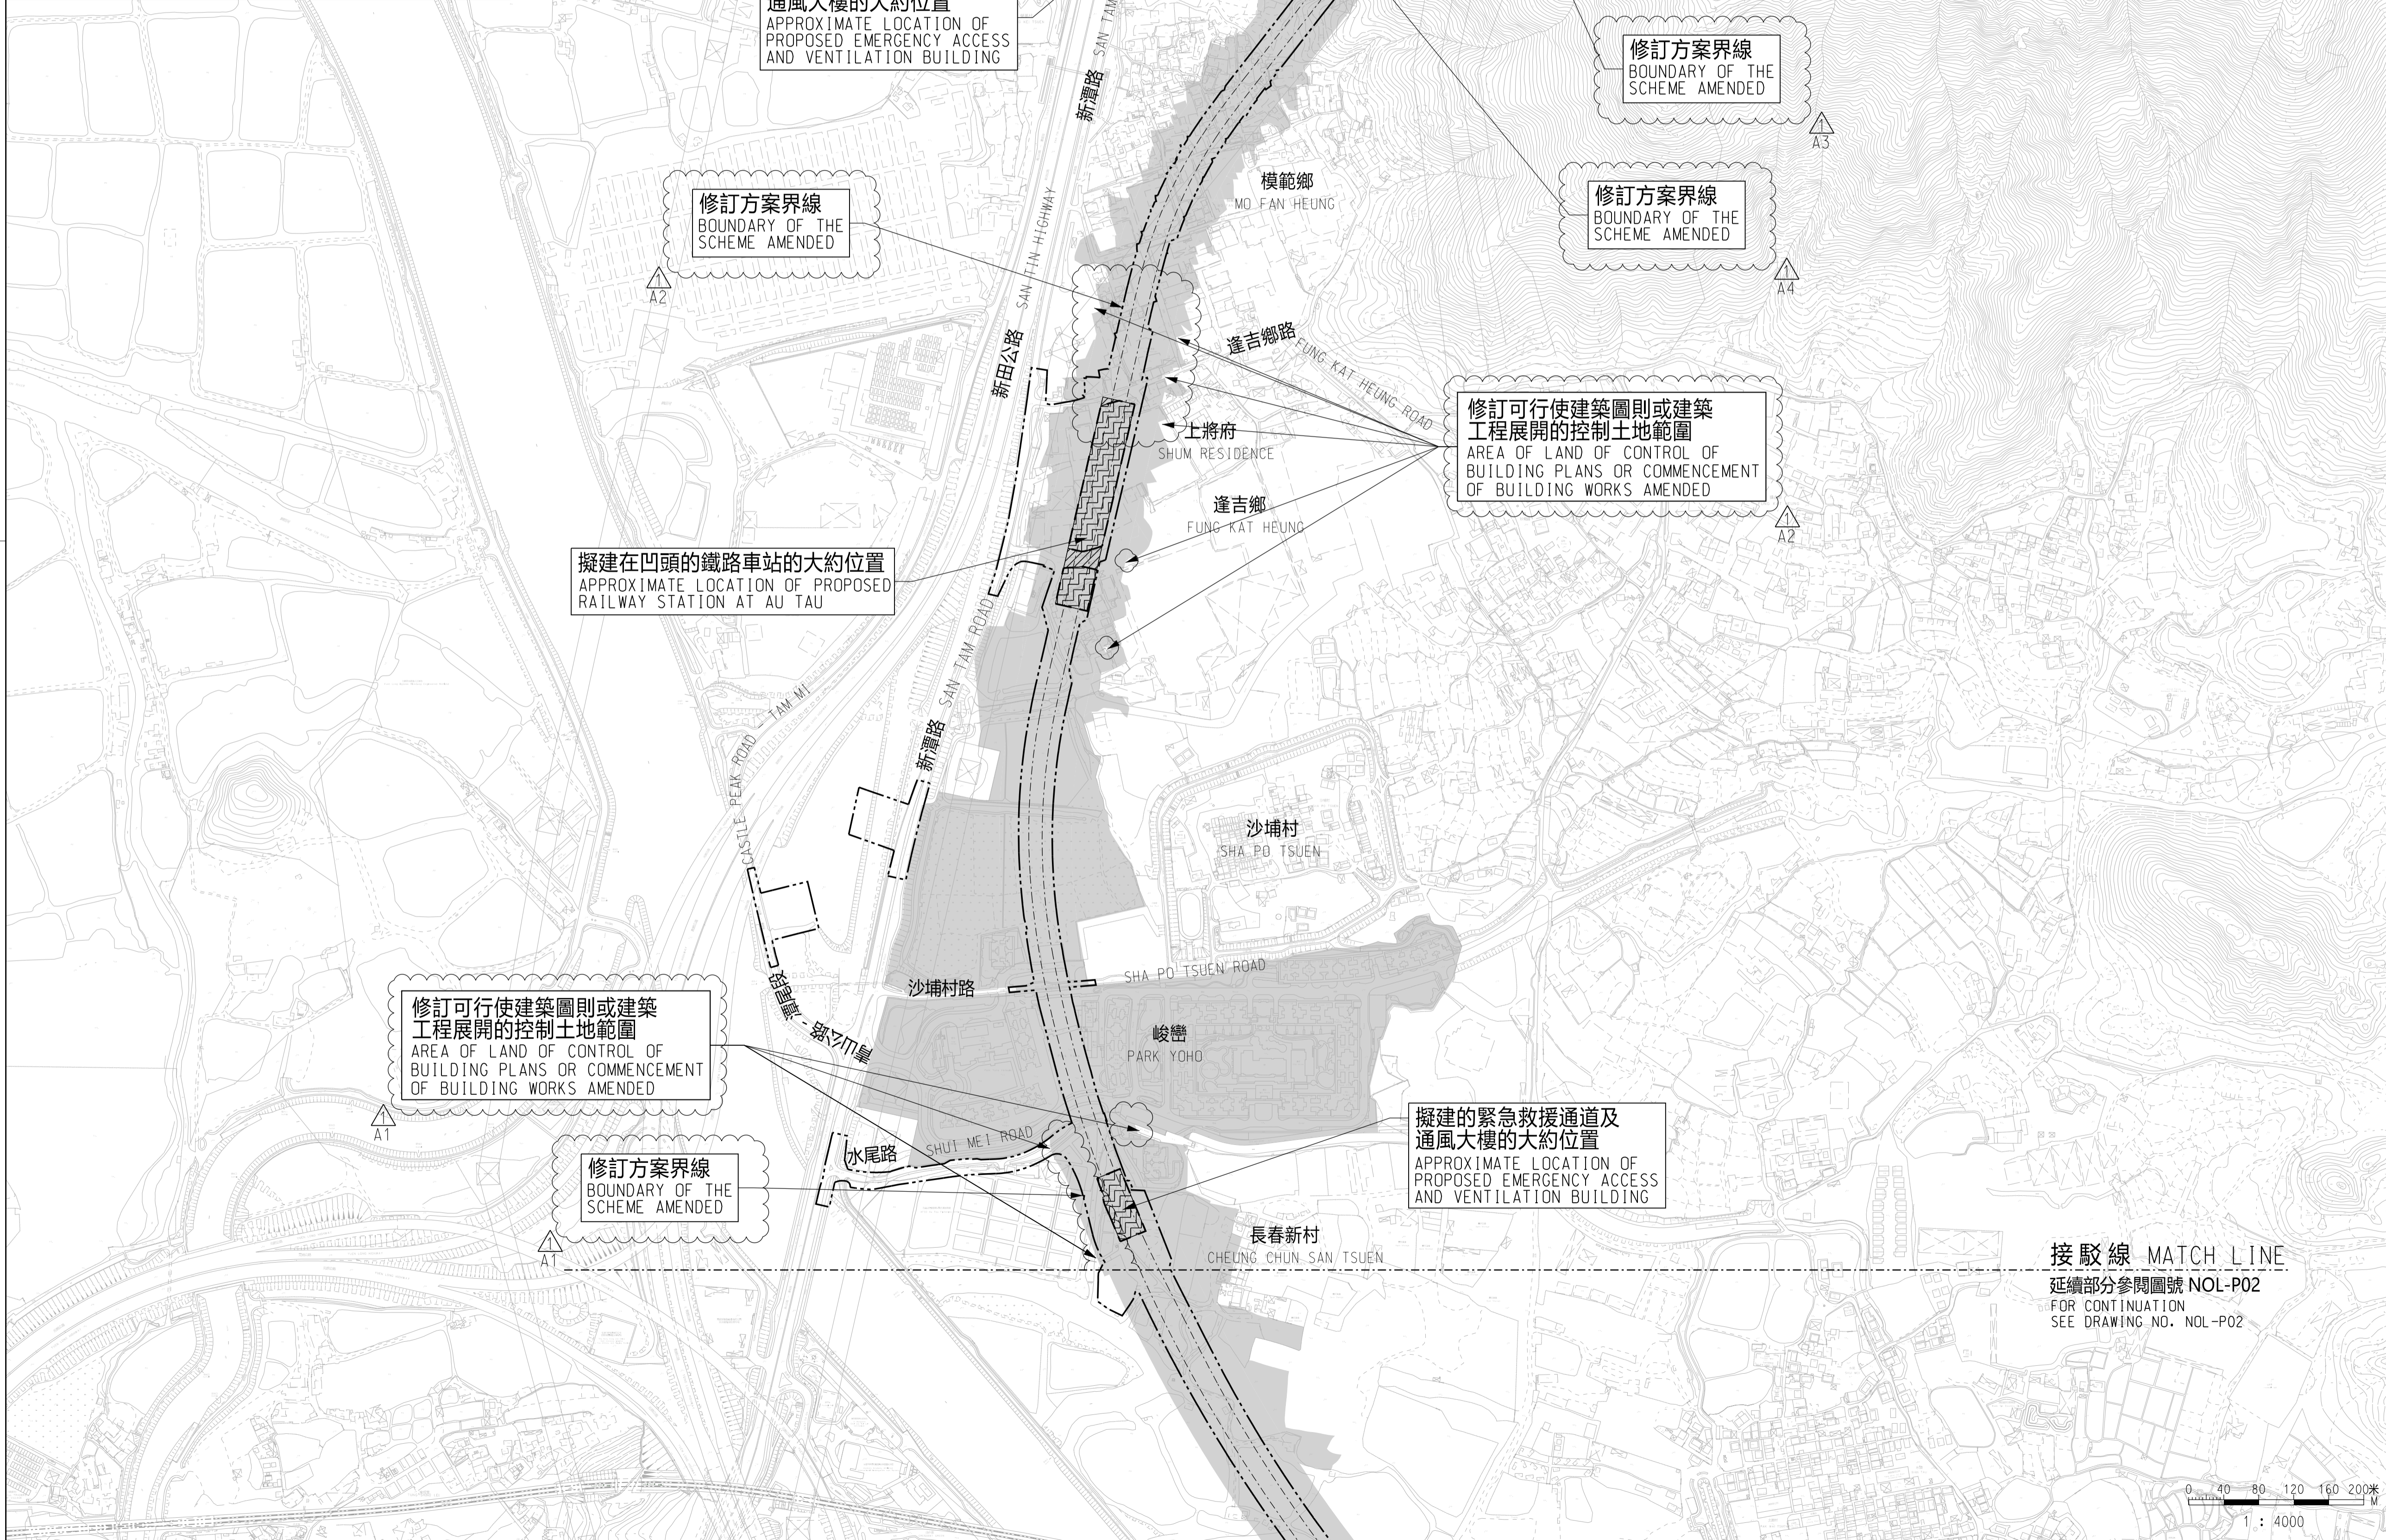

接駁線 MATCH LINE  
延續部分參閱圖號 NOL-P04  
FOR CONTINUATION  
SEE DRAWING NO. NOL-P04

接駁線 MATCH LINE  
延續部分參閱圖號 NOL-P02  
FOR CONTINUATION  
SEE DRAWING NO. NOL-P02

- 圖例 LEGEND :
- 方案界線  
BOUNDARY OF THE SCHEME
  - 擬建的鐵路車站及相關鐵路設施  
PROPOSED RAILWAY STATION AND ASSOCIATED RAILWAY FACILITIES
  - 就建築工程 (包括在方案界線以外進行的建築工程) 與方案或鐵路設施不相容或不相容可作建築圖則或建築工程展開的控制土地範圍  
AREA OF LAND ON WHICH CONTROL OF BUILDING PLANS OR COMMENCEMENT OF BUILDING WORKS (INCLUDING BUILDING WORKS OUTSIDE THE BOUNDARIES OF THE SCHEME) WHICH ARE INCOMPATIBLE WITH THE SCHEME OR THE OPERATION OR MAINTENANCE OF THE RAILWAY MAY BE REQUIRED
  - 擬建的鐵路設施 (地下)  
PROPOSED RAILWAY FACILITIES (UNDERGROUND)
  - 現有的鐵路路軌中線  
EXISTING RAILWAY TRACK CENTRE LINE
  - 擬建的鐵路路軌中線  
PROPOSED RAILWAY TRACK CENTRE LINE
  - 現有的港鐵車站  
EXISTING MTR STATION
  - 於其他鐵路項目擬建的鐵路車站及相關鐵路設施  
PROPOSED RAILWAY STATION AND ASSOCIATED RAILWAY FACILITIES UNDER ANOTHER RAILWAY PROJECT
  - 圖則修改  
DRAWING REVISION
  - 修訂參考編號 (參考憲報公告)  
AMENDMENT REFERENCE NUMBER (SEE GAZETTE NOTICE)
  - 修訂範圍  
AMENDMENT AREA

修訂表  
TABLE OF AMENDMENTS

修改 REV	日期 DATE	繪圖 BY	核對 SUB	負責 APP	說明 DESCRIPTION
					修訂項目 A1, A2, A3 及 A4 AMENDMENT ITEM A1, A2, A3 AND A4

SIGNED  
林雨舟 LAM YU CHAU  
獲准發出  
APPROVED FOR ISSUE  
路政署  
鐵路拓展處處長 (1)  
GOVERNMENT ENGINEER/  
RAILWAY DEVELOPMENT (1)  
HIGHWAYS DEPARTMENT  
17 APR 2024  
發出日期 DATE OF ISSUE

圖則名稱 DRAWING TITLE  
鐵路條例 (第 519 章)  
北環線主線  
控制建築圖則及工程展開圖則  
6 頁的第 3 頁  
RAILWAYS ORDINANCE (CHAPTER 519)  
NORTHERN LINK MAIN LINE  
CONTROL OF BUILDING PLANS AND  
COMMENCEMENT OF WORK PLAN (SHEET 3 OF 6)

圖號 DRAWING NO.  
NOL-P03  
比例 SCALE  
1:4000 (A1)  
或如圖示  
AS SHOWN

香港特別行政區政府  
THE GOVERNMENT OF THE HONG KONG  
SPECIAL ADMINISTRATIVE REGION  
路政署  
HIGHWAYS DEPARTMENT  
鐵路拓展處  
RAILWAY DEVELOPMENT OFFICE

