


位置圖
LOCATION PLAN
不按比例
NOT TO SCALE

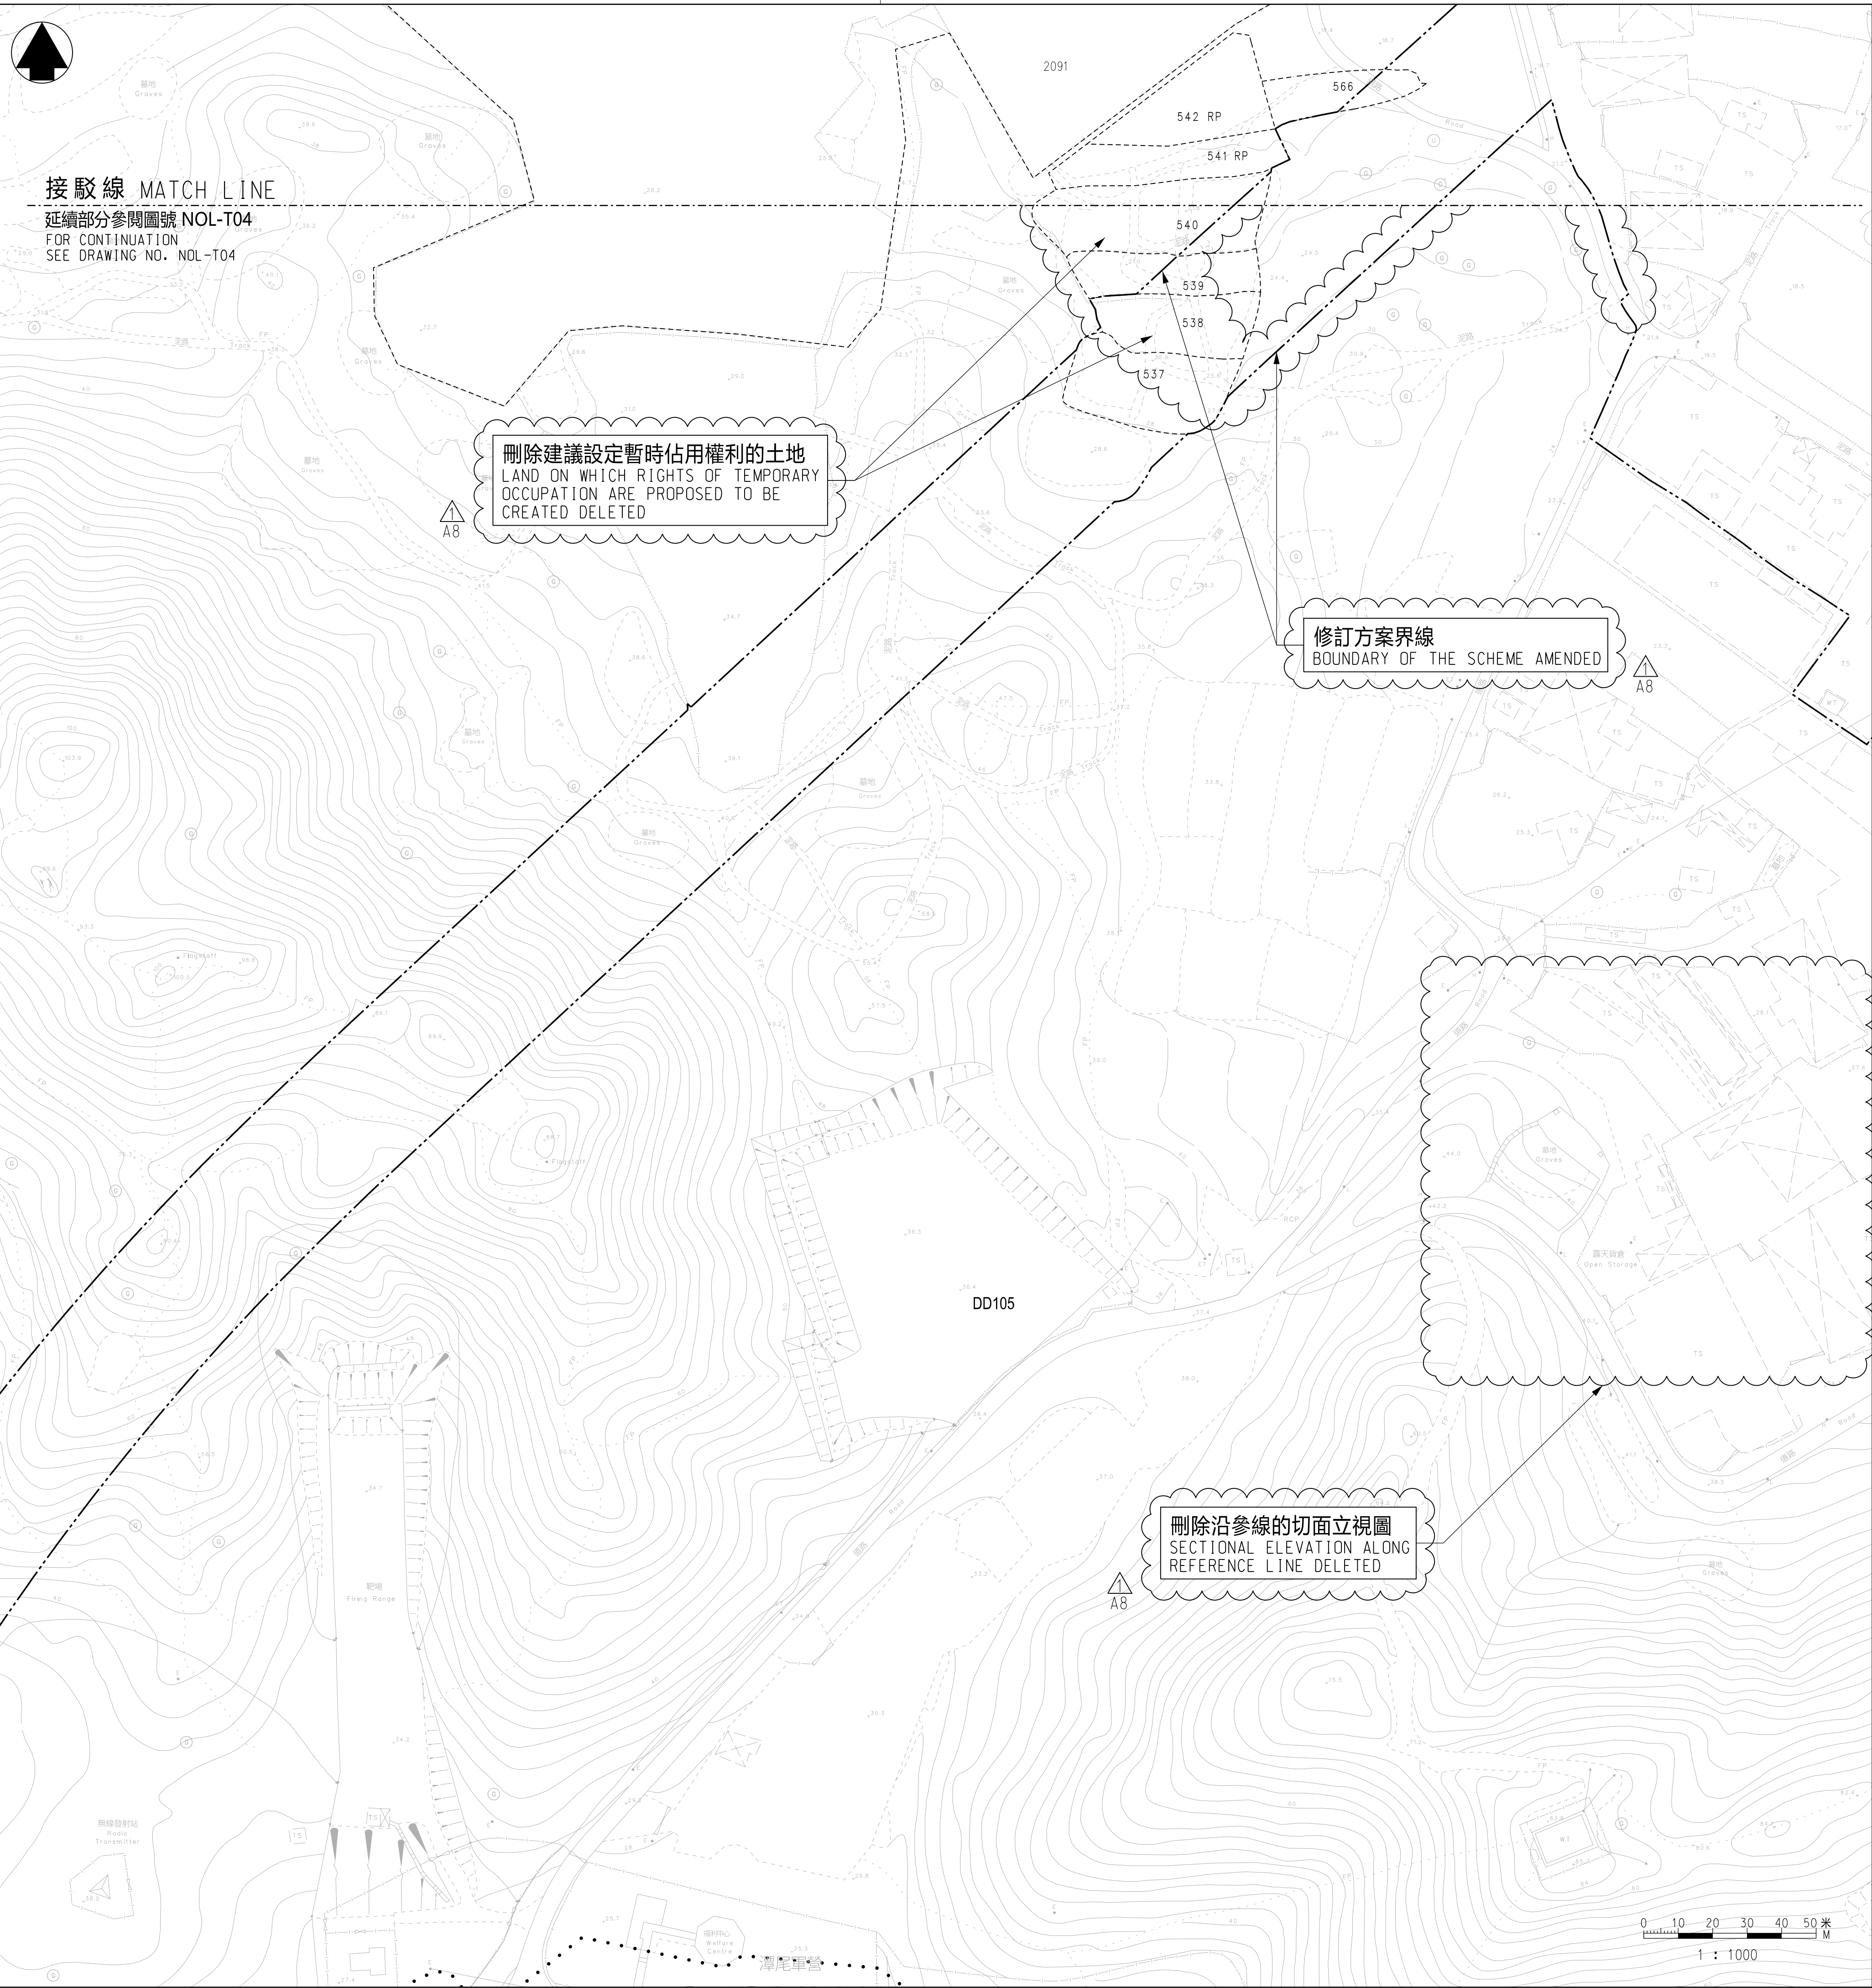

圖例 LEGEND :

- 方案界線
BOUNDARY OF THE SCHEME
- 地段界線
LOT BOUNDARY
- 丈量約份界線
DEMARCATON DISTRICT BOUNDARY
- 參線
REFERENCE LINE
- 參線標記
REFERENCE LINE MARK
- 建議將予設定暫時佔用權利的土地
LAND ON WHICH RIGHTS OF TEMPORARY OCCUPATION IS PROPOSED TO BE CREATED
- 建議將予設定暫時佔用權利的土地 (不包括指定地層水平)
LAND ON WHICH RIGHTS OF TEMPORARY OCCUPATION IS PROPOSED TO BE CREATED (EXCLUDING SPECIFIED UNDERGROUND STRATA LEVEL)
- DD 丈量約份
DEMARCATON DISTRICT
- RP 餘段
REMAINING PORTION
- S. 分段
SECTION
- SS. 小分段
SUB-SECTION
- (P) 部分
PORTION
- 圖則修改
DRAWING REVISION
- A1 修訂參考編號 (參考憲報公告)
AMENDMENT REFERENCE NUMBER (SEE GAZETTE NOTICE)
- 修訂範圍
AMENDMENT AREA

- 一般說明 GENERAL NOTES :**
- 有關一般說明參閱圖號 NOL-G01.
FOR GENERAL NOTES, REFER TO DRAWING NO. NOL-G01.
 - 有關受影響土地參閱圖號 NOL-T07 內的一覽表。
FOR AFFECTED LAND, REFER TO SCHEDULE AT DRAWING NO. NOL-T07.

修訂表
TABLE OF AMENDMENTS

修改 REV	日期 DATE	繪圖 BY	核對 SUB	負責 APP	說明 DESCRIPTION
					修訂項目 A8 AMENDMENT ITEM A8

SIGNED
林雨舟 LAM YU CHAU
獲准發出
APPROVED FOR ISSUE
17 APR 2024
發出日期 DATE OF ISSUE

圖則名稱 DRAWING TITLE
**鐵路條例 (第 519 章)
北環線主線
設定暫時佔用土地權利圖則
7 頁的第 3 頁**
RAILWAYS ORDINANCE (CHAPTER 519)
NORTHERN LINK MAIN LINE
CREATION OF RIGHTS OF TEMPORARY
OCCUPATION OF LAND PLAN SHEET 3 OF 7

圖號 DRAWING NO.
NOL-T03
比例 SCALE
1:1000 (A1)
或如圖示
OR
AS SHOWN

