


修訂方案界線  
BOUNDARY OF THE SCHEME AMENDED

修訂方案界線  
BOUNDARY OF THE SCHEME AMENDED

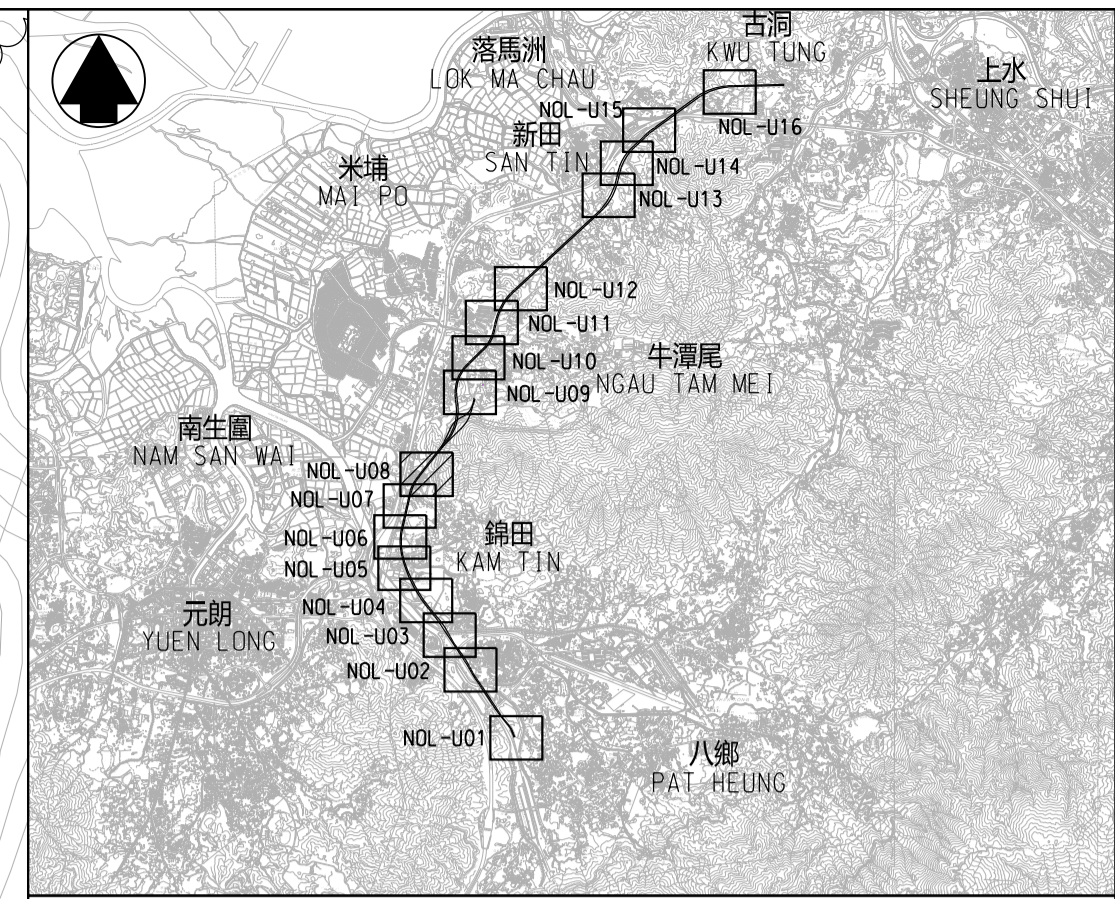

位置圖  
LOCATION PLAN  
不按比例  
NOT TO SCALE

**圖例 LEGEND :**

- 方案界線  
BOUNDARY OF THE SCHEME
- 地段界線  
LOT BOUNDARY
- 文量約份界線  
DEMARCATION DISTRICT BOUNDARY
- 參線  
REFERENCE LINE
- 參線標記  
REFERENCE LINE MARK
- 建議收回的地層  
UNDERGROUND STRATA PROPOSED TO BE RESUMED
- 文量約份  
DEMARCATION DISTRICT
- 餘段  
REMAINING PORTION
- 分段  
SECTION
- 小分段  
SUB-SECTION
- 部分  
PORTION
- 圖則修改  
DRAWING REVISION
- 修訂參考編號 (參考憲報公告)  
AMENDMENT REFERENCE NUMBER (SEE GAZETTE NOTICE)
- 修訂範圍  
AMENDMENT AREA

**一般說明 GENERAL NOTES :**

- 有關一般說明參閱圖號 NOL-G01.  
FOR GENERAL NOTES, REFER TO DRAWING NO. NOL-G01.
- 有關收回地層表參閱圖號 NOL-U17至圖號 NOL-U18.  
FOR UNDERGROUND STRATA RESUMPTION SCHEDULE REFER TO DRAWING NOS. NOL-U17 TO NOL-U18.
- 沿參線的切面立視圖顯示的正/負水平基準均為約數。  
THE +/- mPDs SHOWN IN THE SECTIONAL ELEVATION ALONG REFERENCE LINE ARE APPROXIMATE.
- 所有座標及高度均應參考HK1980網格及香港的主水平基準。  
ALL COORDINATES AND HEIGHTS SHOULD BE REFERENCED TO THE HK1980 GRID AND THE HONG KONG PRINCIPAL DATUM.

修訂表  
TABLE OF AMENDMENTS

修訂 REV	日期 DATE	繪圖 BY	核對 SUB	負責 APP	說明 DESCRIPTION
					修訂項目 A3 及 A4 AMENDMENT ITEM A3 AND A4

**SIGNED**  
林雨舟 LAM YU CHAU  
路政署  
鐵路拓展處處長 (1)  
GOVERNMENT ENGINEER/  
RAILWAY DEVELOPMENT (1)  
HIGHWAYS DEPARTMENT

批准發出  
APPROVED FOR ISSUE

**17 APR 2024**  
發出日期 DATE OF ISSUE




圖則名稱 DRAWING TITLE  
**鐵路條例 (第 519 章)  
北環線主線  
收回地層圖則  
18 頁的第 8 頁**  
RAILWAYS ORDINANCE (CHAPTER 519)  
NORTHERN LINK MAIN LINE  
UNDERGROUND STRATA RESUMPTION PLAN  
SHEET 8 OF 18

圖號 DRAWING NO. <b>NOL-U08</b>	比例 SCALE 1:1000 (A1) 或如圖示 AS SHOWN
----------------------------------	---

香港特別行政區政府  
THE GOVERNMENT OF THE HONG KONG  
SPECIAL ADMINISTRATIVE REGION

路政署  
HIGHWAYS DEPARTMENT

鐵路拓展處  
RAILWAY DEVELOPMENT OFFICE

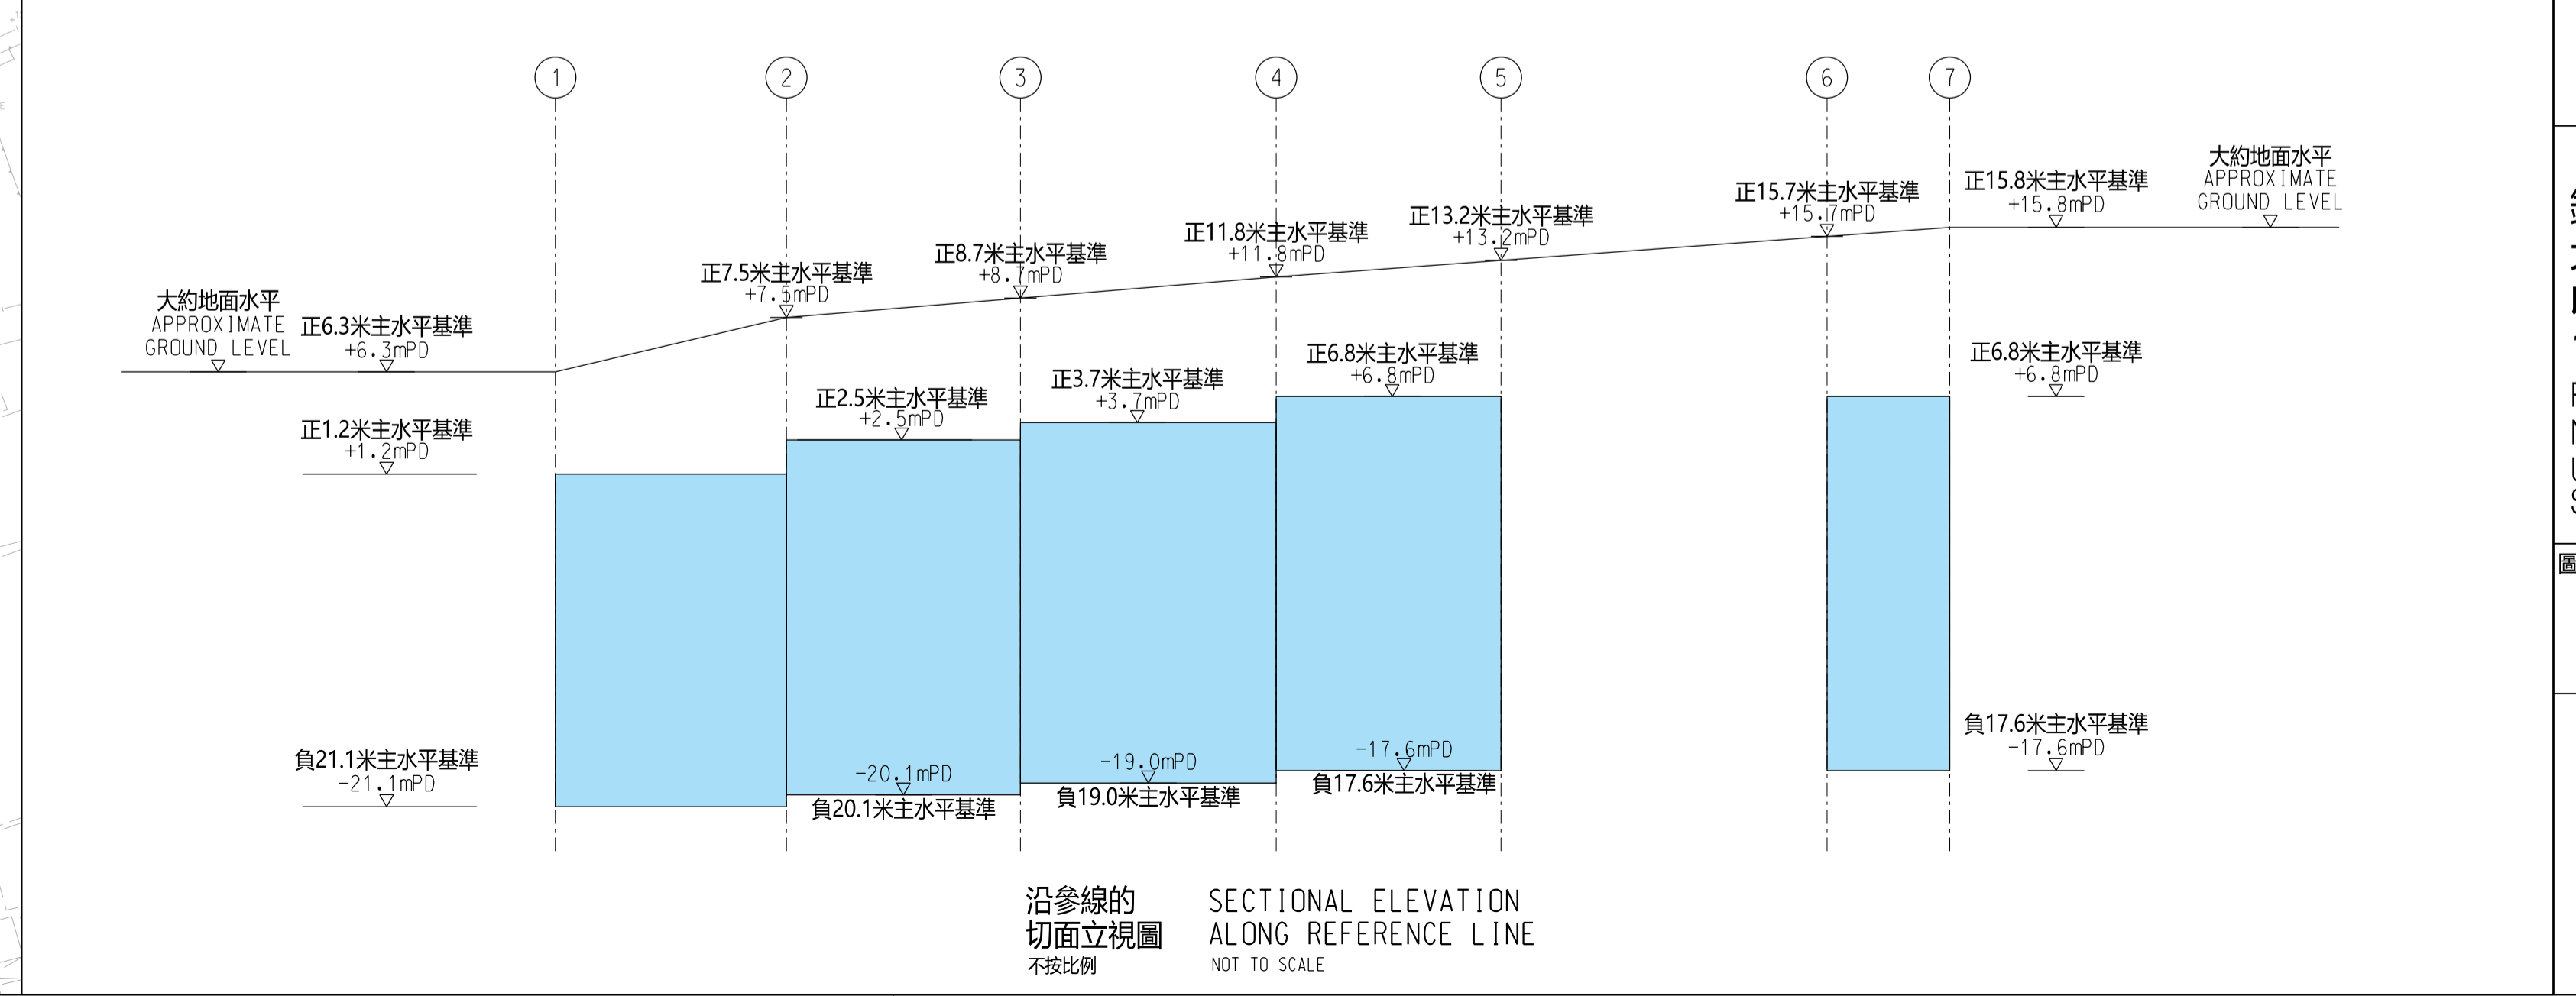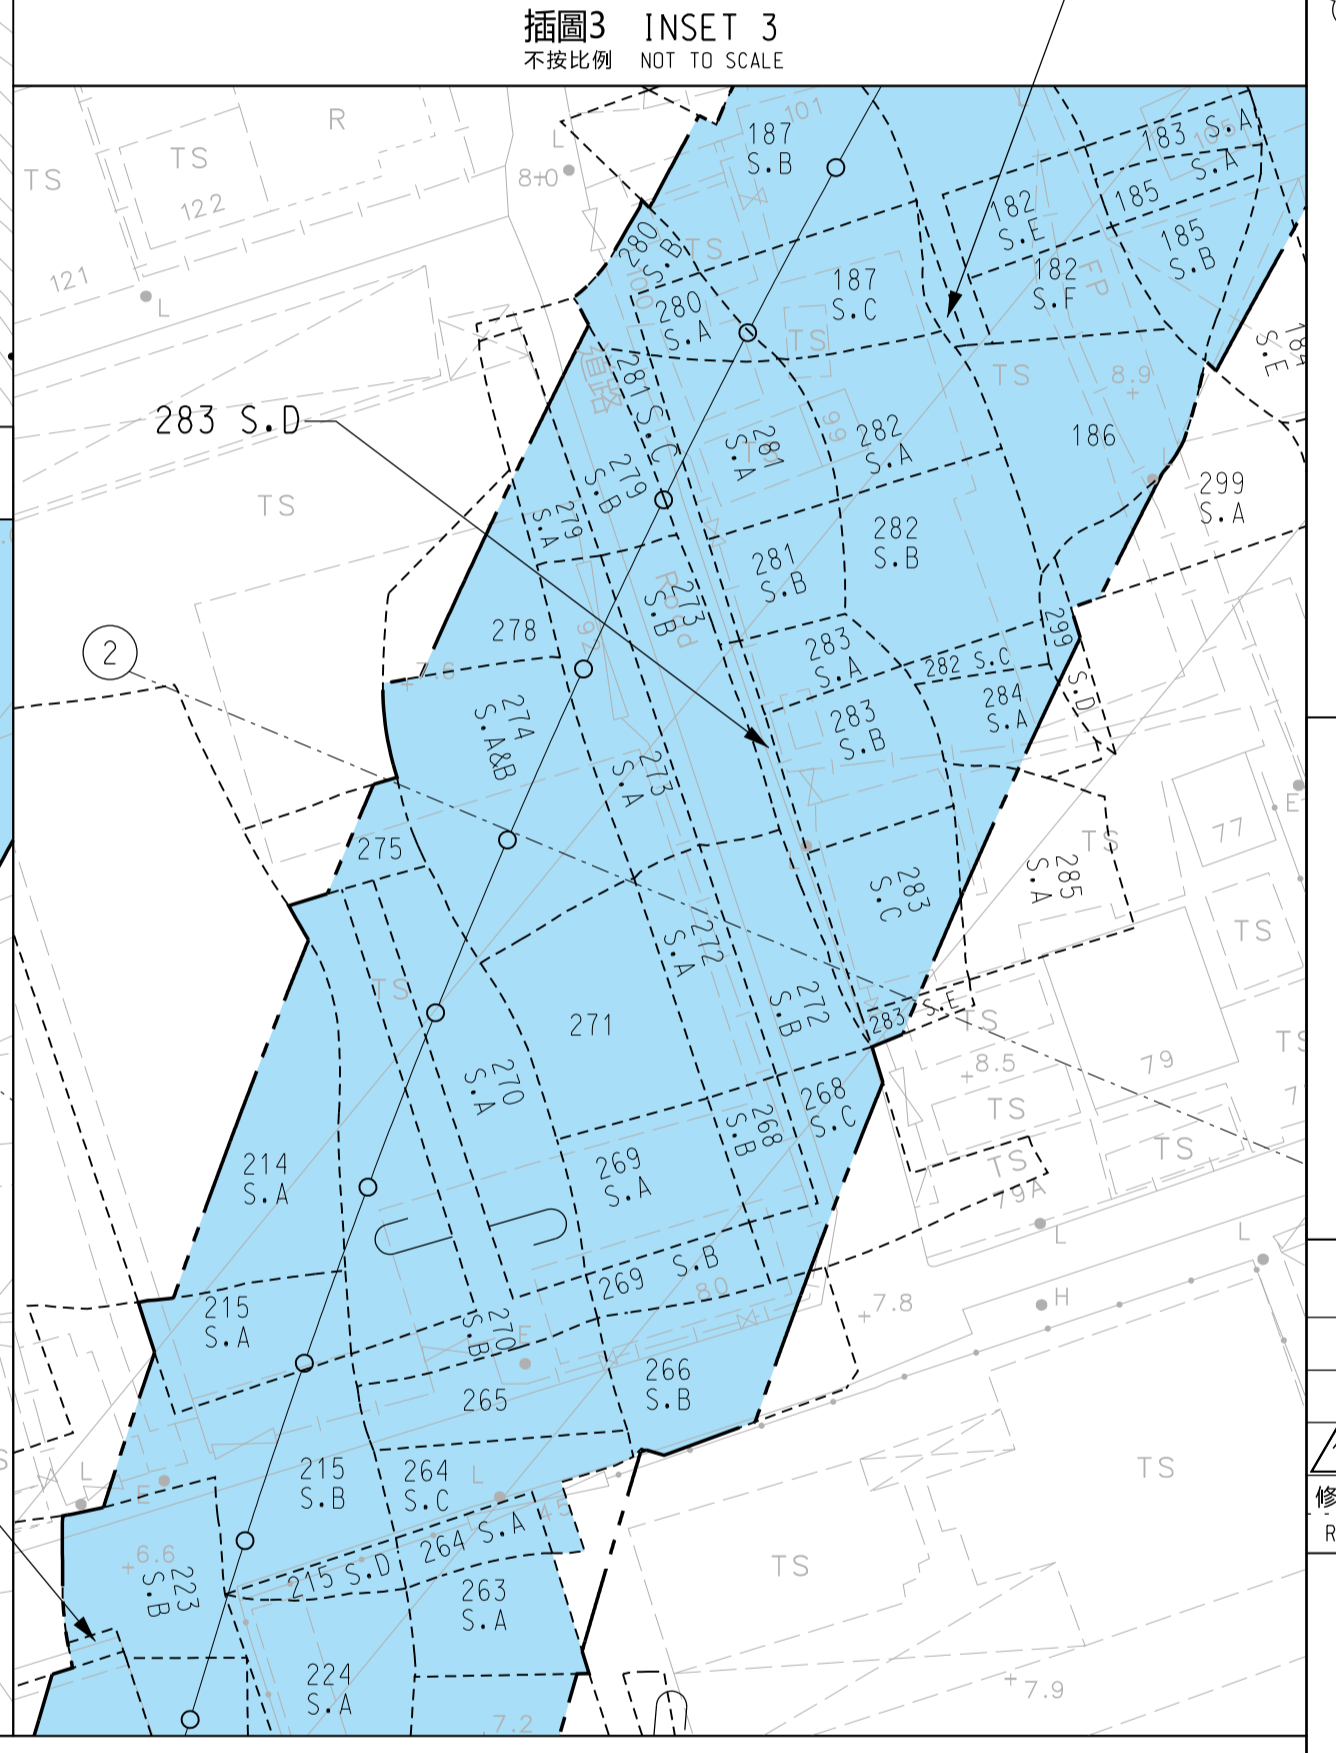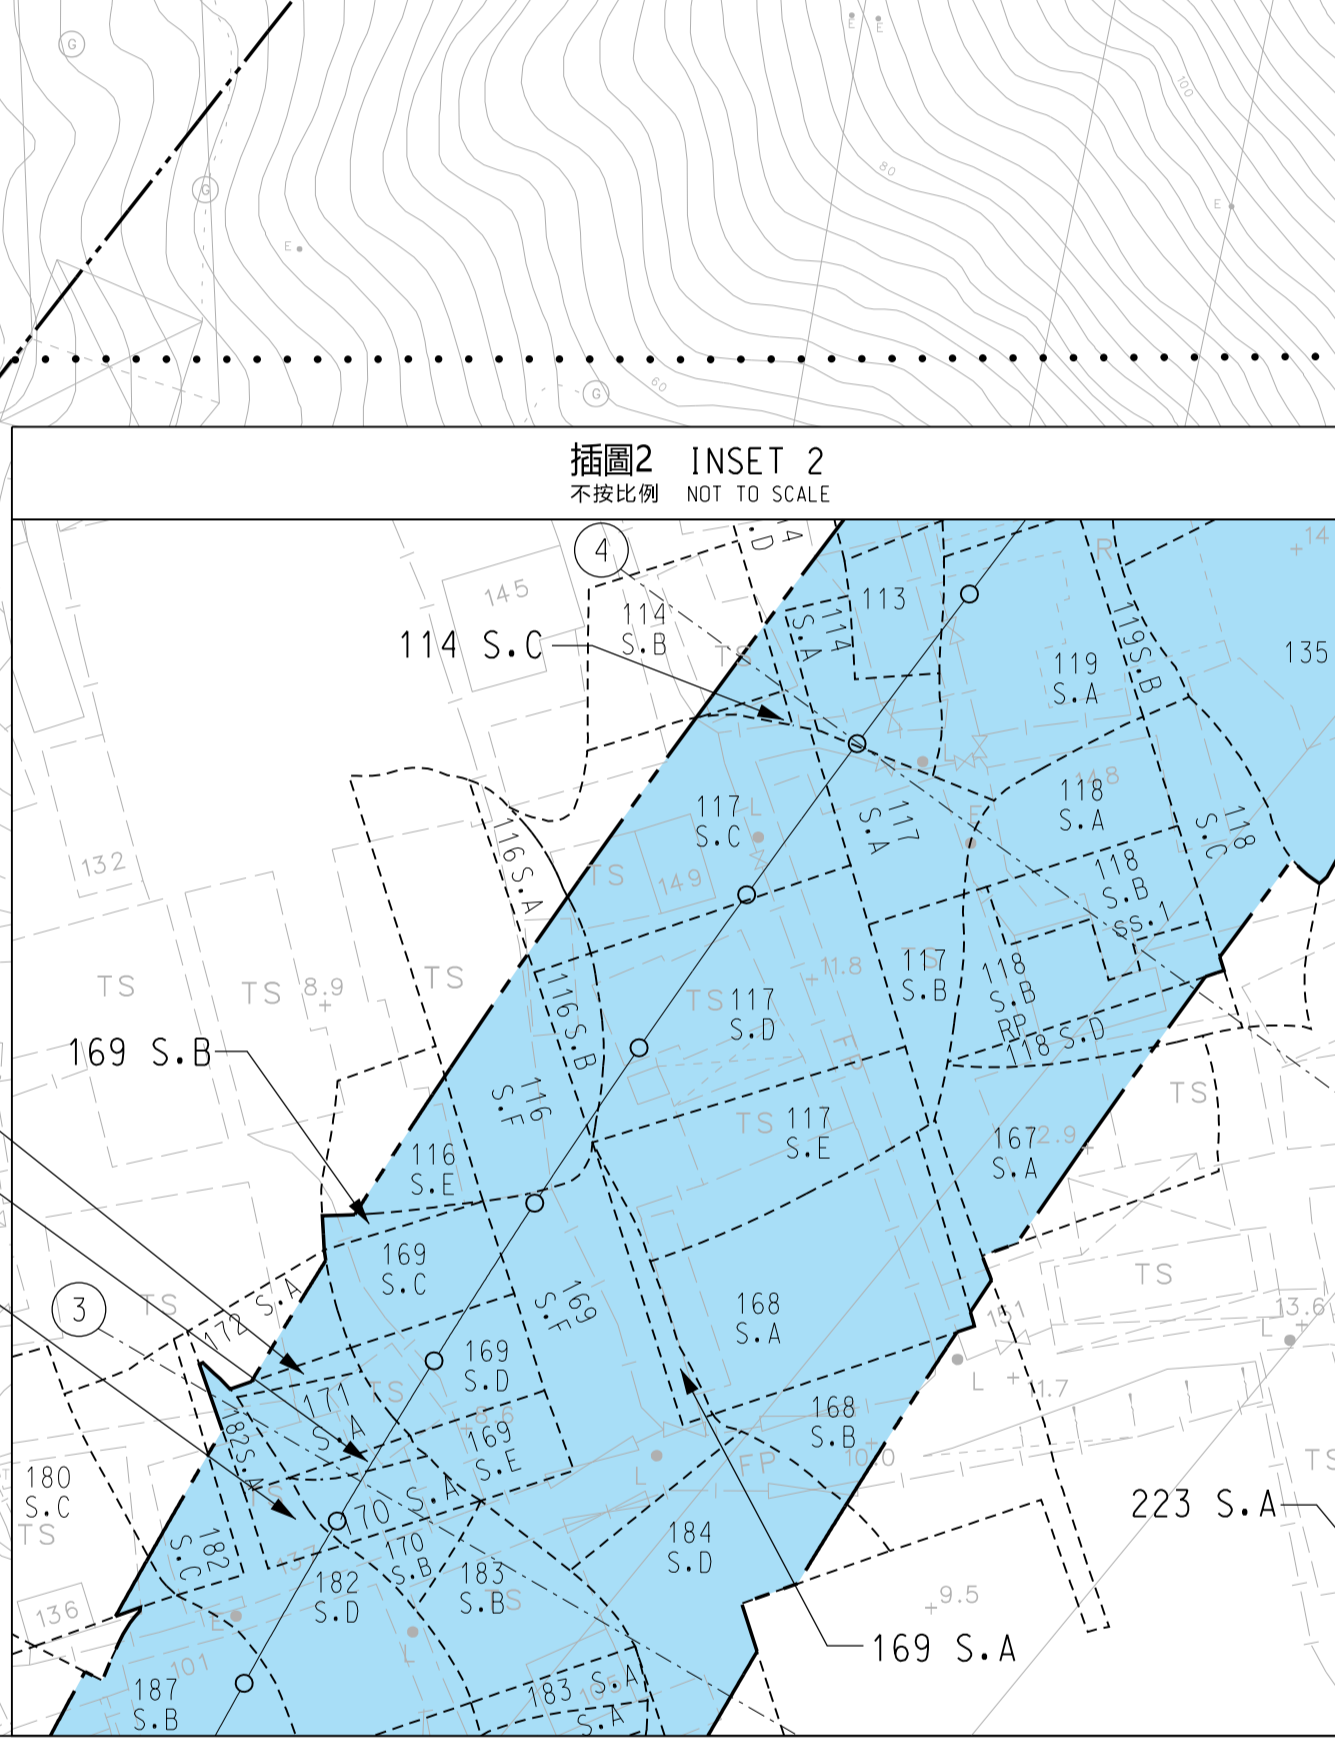

沿參線的  
切面立視圖  
SECTIONAL ELEVATION  
ALONG REFERENCE LINE  
不按比例  
NOT TO SCALE

參考插圖2  
REFERS TO INSET 2

參考插圖3  
REFERS TO INSET 3

接駁線 MATCH LINE  
延續部分參閱圖號 NOL-U07  
FOR CONTINUATION  
SEE DRAWING NO. NOL-U07  
DD107

