
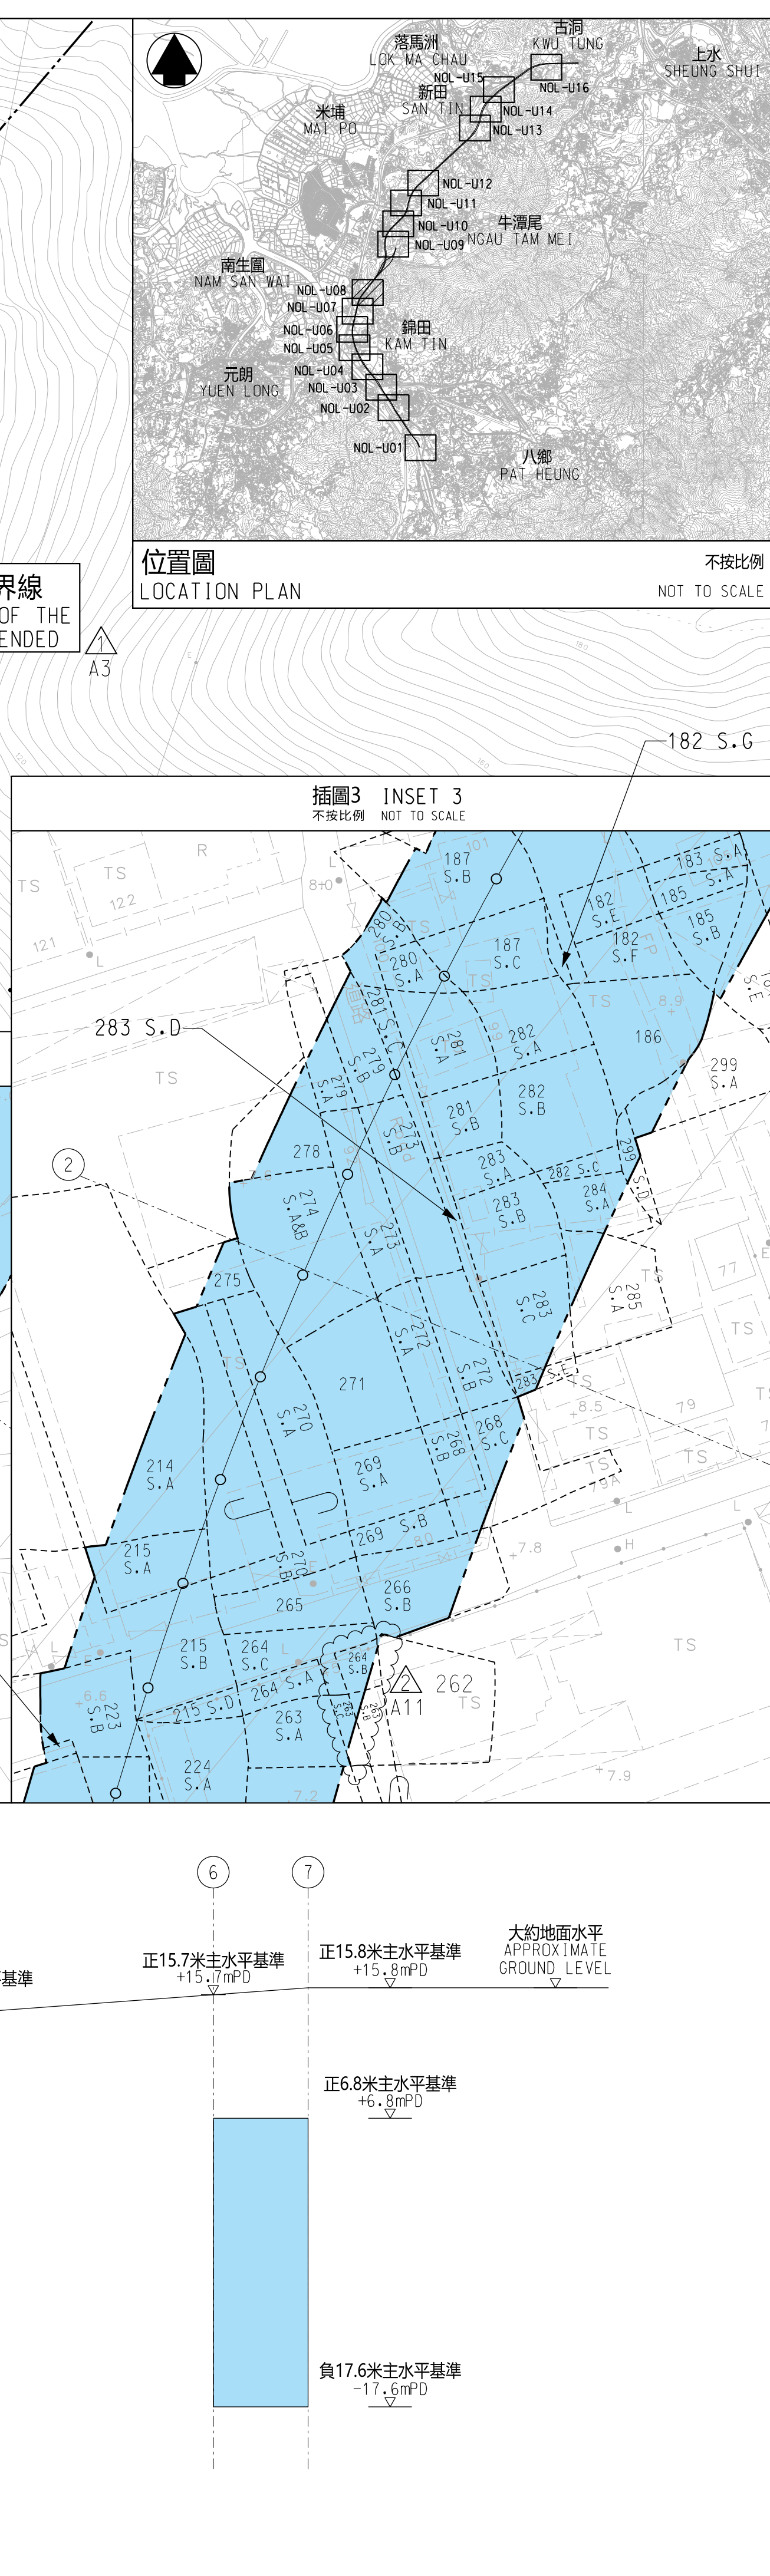
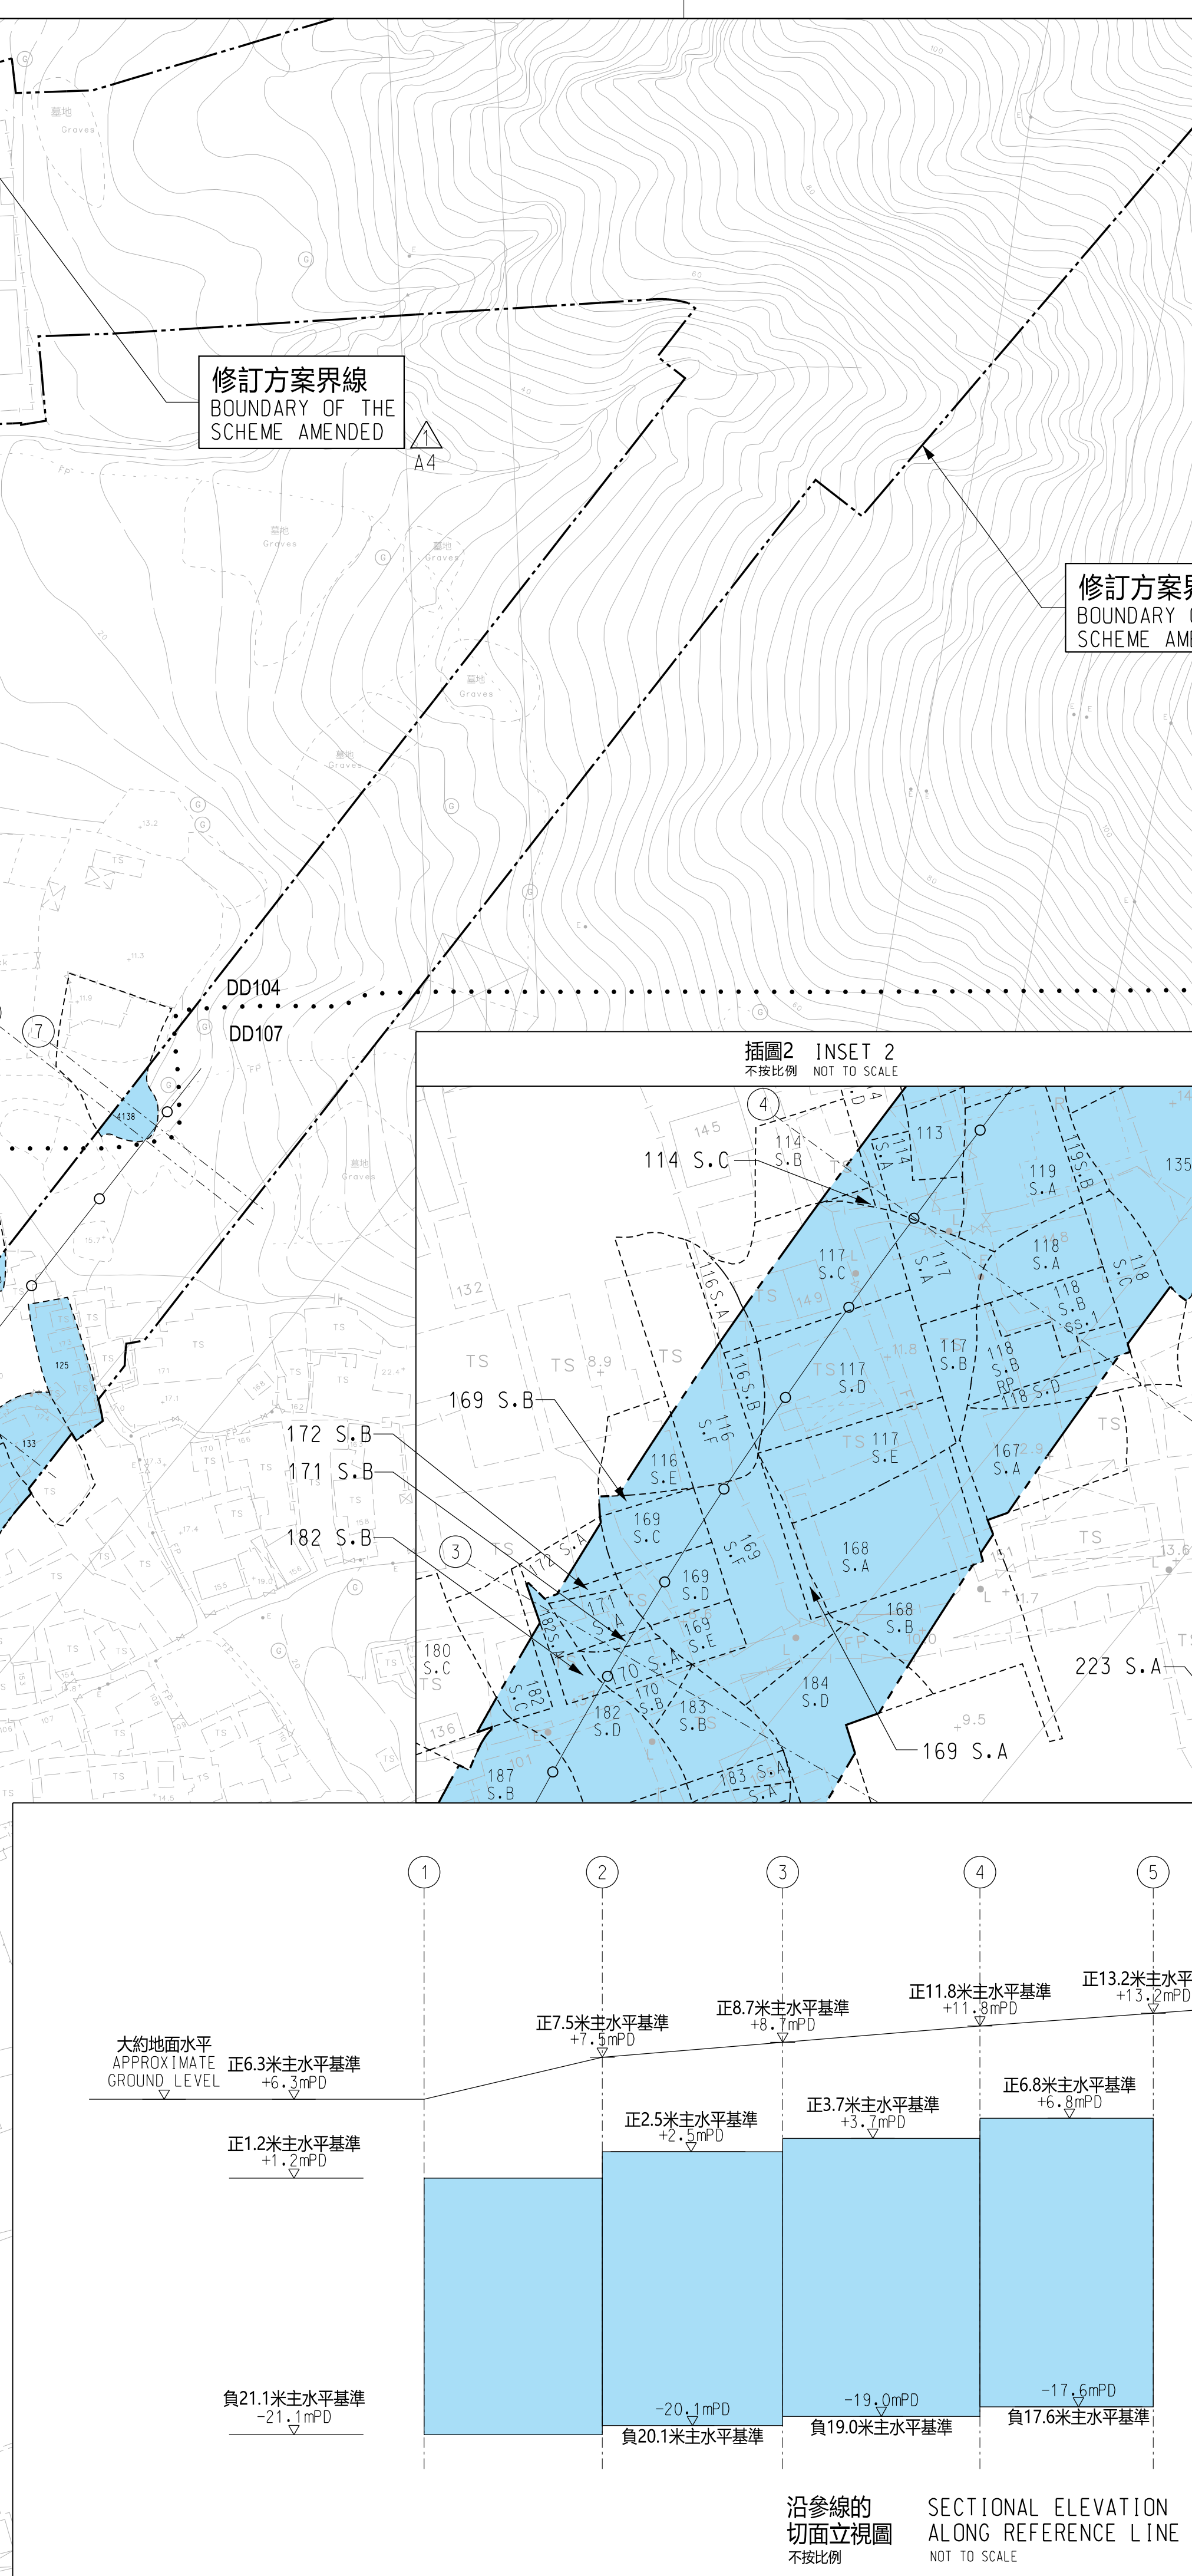


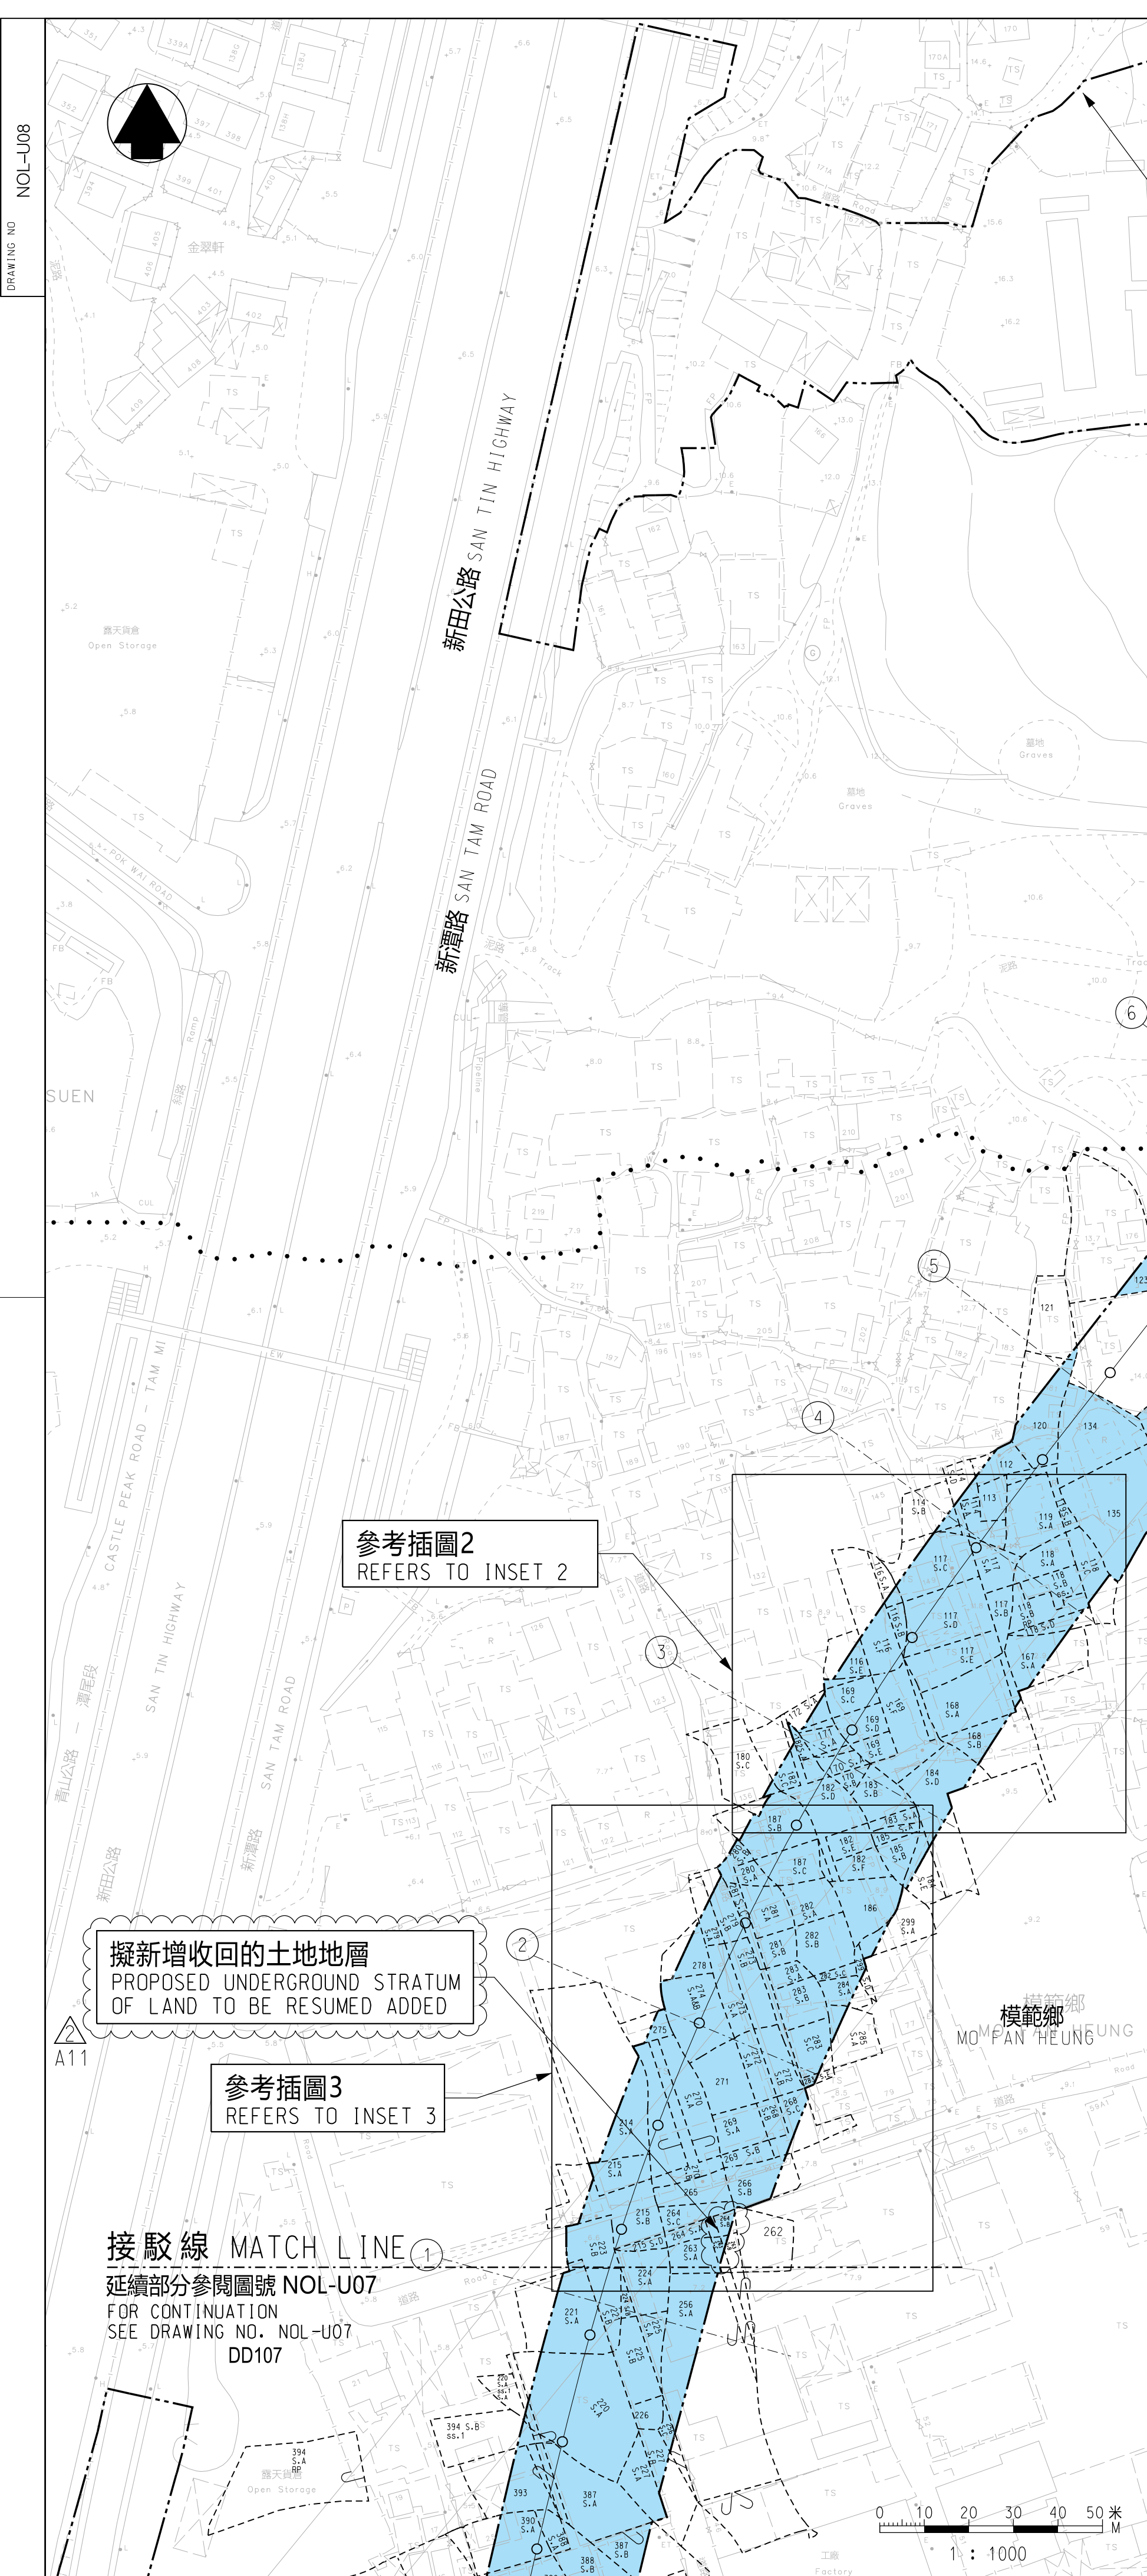

圖例 LEGEND :	
	方案界線 BOUNDARY OF THE SCHEME
	地段界線 LOT BOUNDARY
	丈量約份界線 DEMARCATON DISTRICT BOUNDARY
	參線 REFERENCE LINE
	參線標記 REFERENCE LINE MARK
	建議收回的地層 UNDERGROUND STRATA PROPOSED TO BE RESUMED
DD	丈量約份 DEMARCATON DISTRICT
RP	餘段 REMAINING PORTION
S.	分段 SECTION
SS.	小分段 SUB-SECTION
(P)	部分 PORTION
	圖則修改 DRAWING REVISION
A 1	修訂參考編號 (參考憲報公告) AMENDMENT REFERENCE NUMBER (SEE GAZETTE NOTICE)
	修訂範圍 AMENDMENT AREA

一般說明 GENERAL NOTES :	
1. 有關一般說明參閱圖號 NOL-G01. FOR GENERAL NOTES, REFER TO DRAWING NO. NOL-G01.	
2. 有關收回地層表參閱圖號NOL-U17至圖號NOL-U18. FOR UNDERGROUND STRATA RESUMPTION SCHEDULE REFER TO DRAWING NOS. NOL-U17 TO NOL-U18.	
3. 沿參線的切面立視圖顯示的正/負主水平基準均為約數。 THE +/- mPDs SHOWN IN THE SECTIONAL ELEVATION ALONG REFERENCE LINE ARE APPROXIMATE.	
4. 所有座標及高度均應參考HK1980網格及香港的主水平基準 ALL COORDINATES AND HEIGHTS SHOULD BE REFERENCED TO THE HK1980 GRID AND THE HONG KONG PRINCIPAL DATUM.	

修訂表 TABLE OF AMENDMENTS				
				修訂項目 A11 AMENDMENT ITEM A11
				修訂項目 A3 及 A4 AMENDMENT ITEM A3 AND A4
修改 REV	日期 DATE	繪圖 BY	核對 SUB	負責 APP
說明 DESCRIPTION				

SIGNED	
林雨舟 LAM YU CHAU	
獲准發出 APPROVED FOR ISSUE	路政署 鐵路拓展處副處長(1) GOVERNMENT ENGINEER/ RAILWAY DEVELOPMENT (1) HIGHWAYS DEPARTMENT
14 AUG 2024	
發出日期 DATE OF ISSUE	

圖則名稱 DRAWING TITLE	
鐵路條例 (第519章) 北環線主線 收回地層圖則 18頁的第8頁 RAILWAYS ORDINANCE (CHAPTER 519) NORTHERN LINK MAIN LINE UNDERGROUND STRATA RESUMPTION PLAN SHEET 8 OF 18	
圖號 DRAWING NO.	比例 SCALE
NOL-U08	1:1000 (A1) 或如圖示 OR AS SHOWN

香港特別行政區政府
THE GOVERNMENT OF THE HONG KONG
SPECIAL ADMINISTRATIVE REGION

路政署
HIGHWAYS DEPARTMENT

鐵路拓展處
RAILWAY DEVELOPMENT OFFICE