
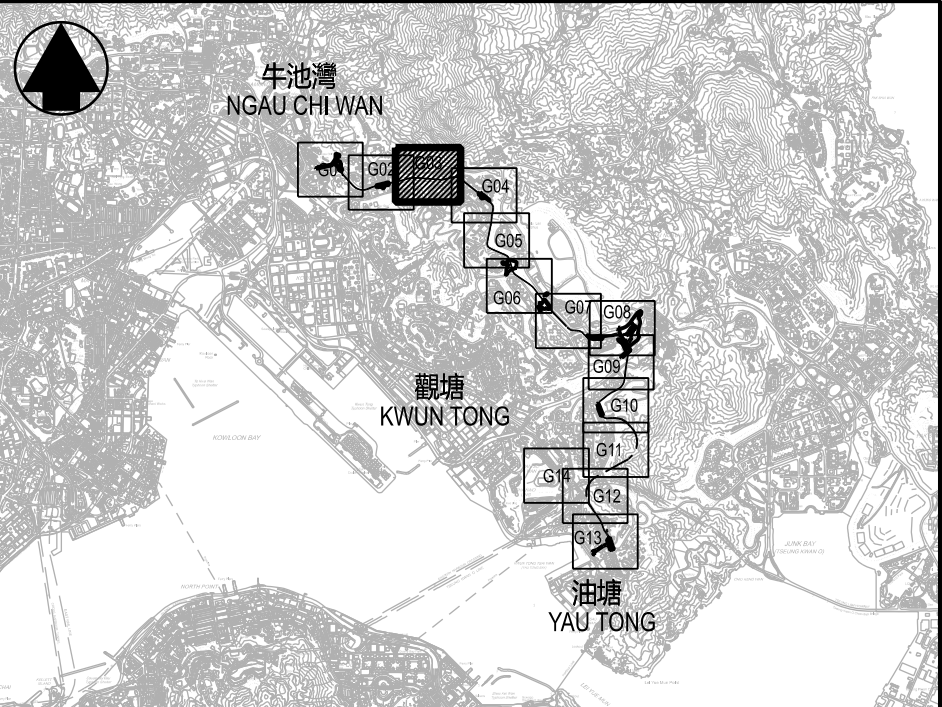


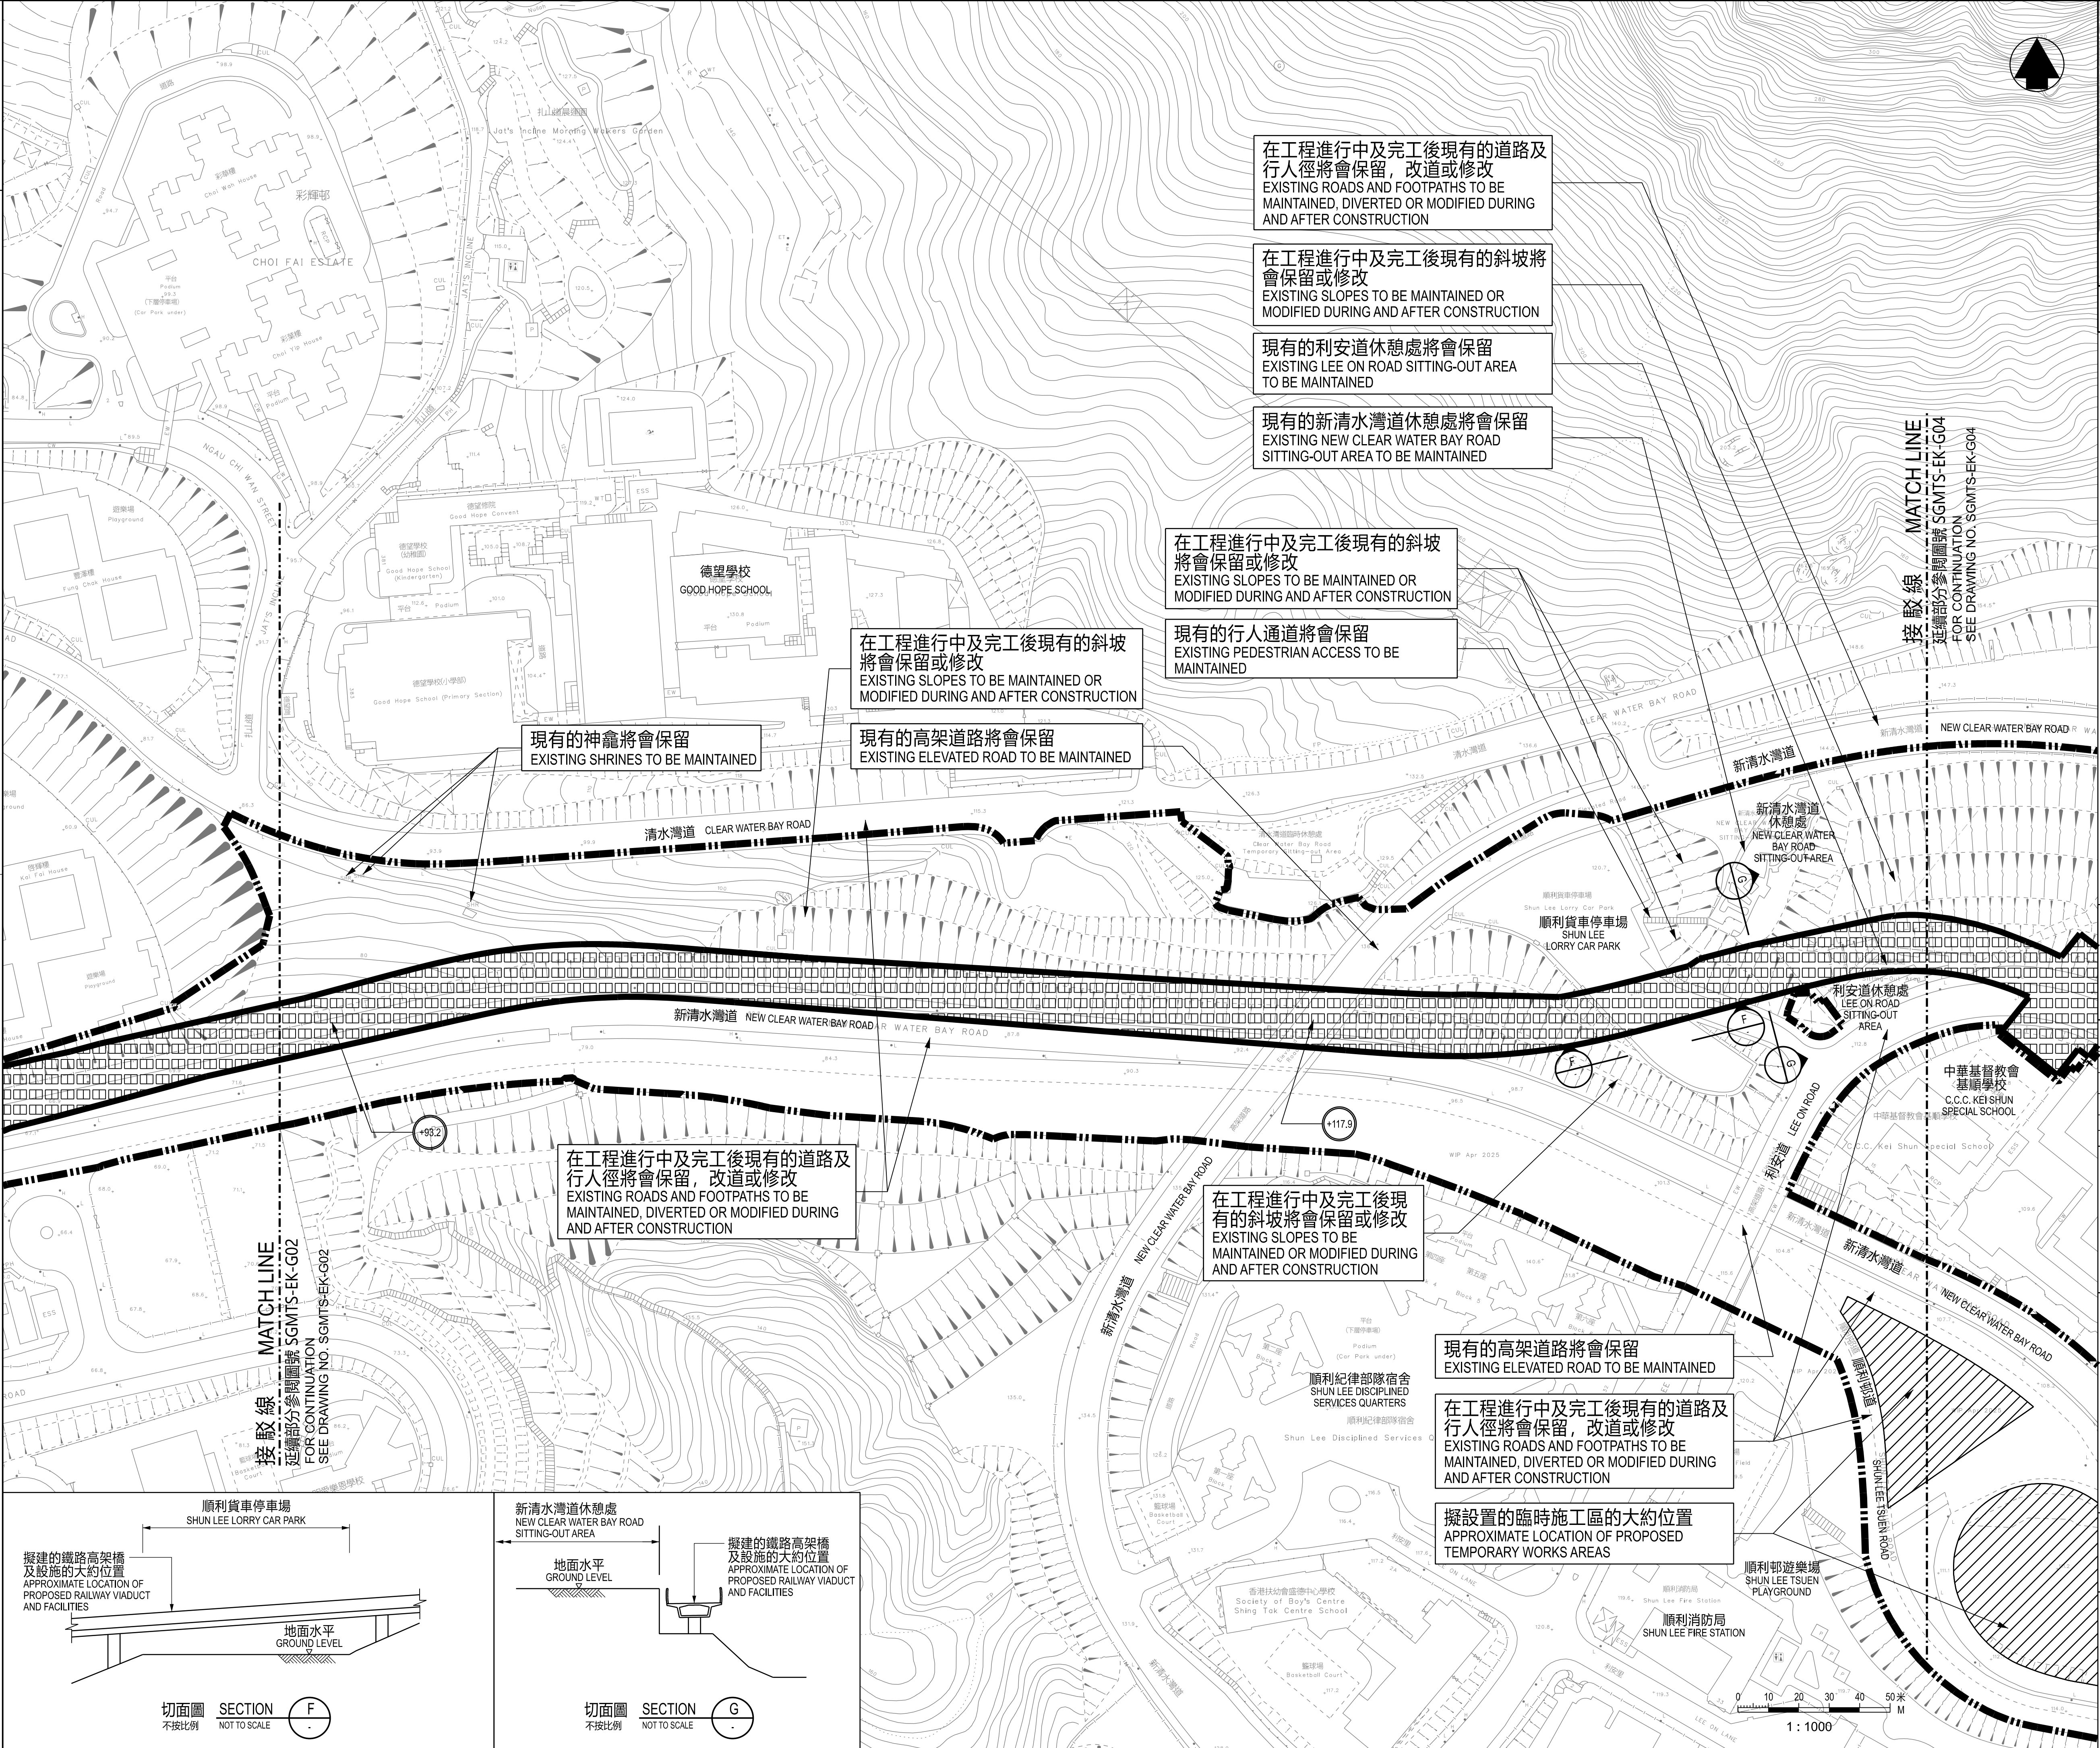

位置圖 LOCATION PLAN 不按比例 NOT TO SCALE

圖例 LEGEND :	
	方案界線 BOUNDARY OF THE SCHEME
	擬建的車站 / 車站入口 / 通風大樓 / 其他鐵路設施或永久建築物 PROPOSED RAILWAY STATION / STATION ENTRANCES / VENTILATION BUILDINGS / OTHER RAILWAY FACILITIES OR PERMANENT STRUCTURES
	擬建的車站 / 車站入口 / 其他鐵路設施(地下) PROPOSED RAILWAY STATION / STATION ENTRANCES / OTHER RAILWAY FACILITIES (UNDERGROUND)
	擬建的鐵路高架橋及設施 PROPOSED RAILWAY VIADUCT AND FACILITIES
	擬建的鐵路隧道入口段 PROPOSED RAILWAY TUNNEL APPROACH
	現有的車站及其他鐵路設施 EXISTING STATION AND OTHER RAILWAY FACILITIES
	擬採用鑽挖或挖掘或鑽爆的鐵路設施或隧道(地下) PROPOSED RAILWAY FACILITIES / TUNNELS BY BORED / MINED / DRILL AND BLAST METHOD (UNDERGROUND)
	擬設置地盤設施的臨時施工區 PROPOSED TEMPORARY WORKS AREA FOR SITE FACILITIES
	擬進行修改工程的現有的鐵路車站及設施 PROPOSED MODIFICATION WORKS OF THE EXISTING RAILWAY STATIONS AND FACILITIES
	現有的行人天橋 / 行人隧道 / 有蓋行人通道將受影響 EXISTING FOOTBRIDGE / SUBWAY / COVERED WALKWAY TO BE AFFECTED
	可能永久封閉的道路 (包括行車道、行人徑及露天地方) ROADS (INCLUDING CARRIAGEWAYS, FOOTPATHS AND OPEN SPACE) WHICH MAY BE CLOSED PERMANENTLY
	以主水平基準為依據之擬建路軌大約水平 (米) PROPOSED APPROXIMATE TRACK LEVEL IN mPD

一般說明 GENERAL NOTES :
1. 有關一般說明參閱圖號 SGMTS-EK-G01。
FOR GENERAL NOTES, REFER TO DRAWING NO. SGMTS-EK-G01.

修訂表 TABLE OF AMENDMENTS				
修改 REV	日期 DATE	繪圖 BY	核對 SUB	負責 APP

SIGNED	
溫健雄 WAN KIN HUNG	路政署 鐵路拓展處副處長 (2) GOVERNMENT ENGINEER/ RAILWAY DEVELOPMENT (2) HIGHWAYS DEPARTMENT
03 JUN 2025	發出日期 DATE OF ISSUE

圖則名稱 DRAWING TITLE
鐵路條例 (第 519 章)
東九龍智慧綠色集體運輸系統
總體規劃圖則 14 頁的第 3 頁

RAILWAYS ORDINANCE (CHAPTER 519)
SMART AND GREEN MASS TRANSIT SYSTEM
IN EAST KOWLOON
GENERAL LAYOUT PLANS SHEET 3 OF 14

圖號 DRAWING NO.
SGMTS-EK-G03

比例 SCALE
1:1000 (A1)
或如圖示
AS SHOWN

香港特別行政區政府
THE GOVERNMENT OF THE HONG KONG
SPECIAL ADMINISTRATIVE REGION

路政署
HIGHWAYS DEPARTMENT

鐵路拓展處
RAILWAY DEVELOPMENT OFFICE

