
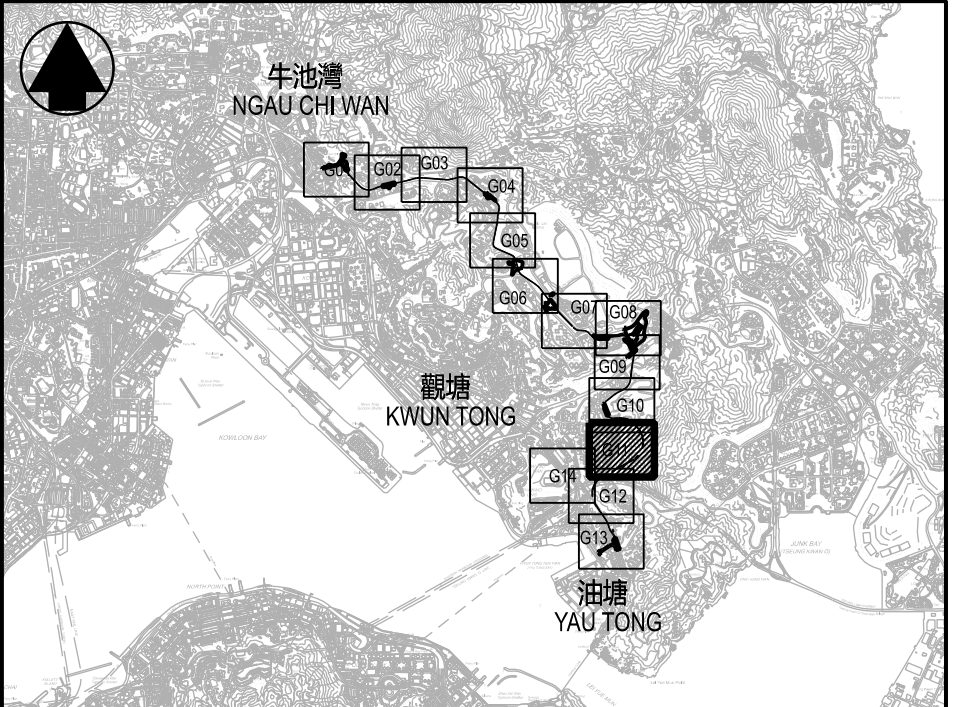


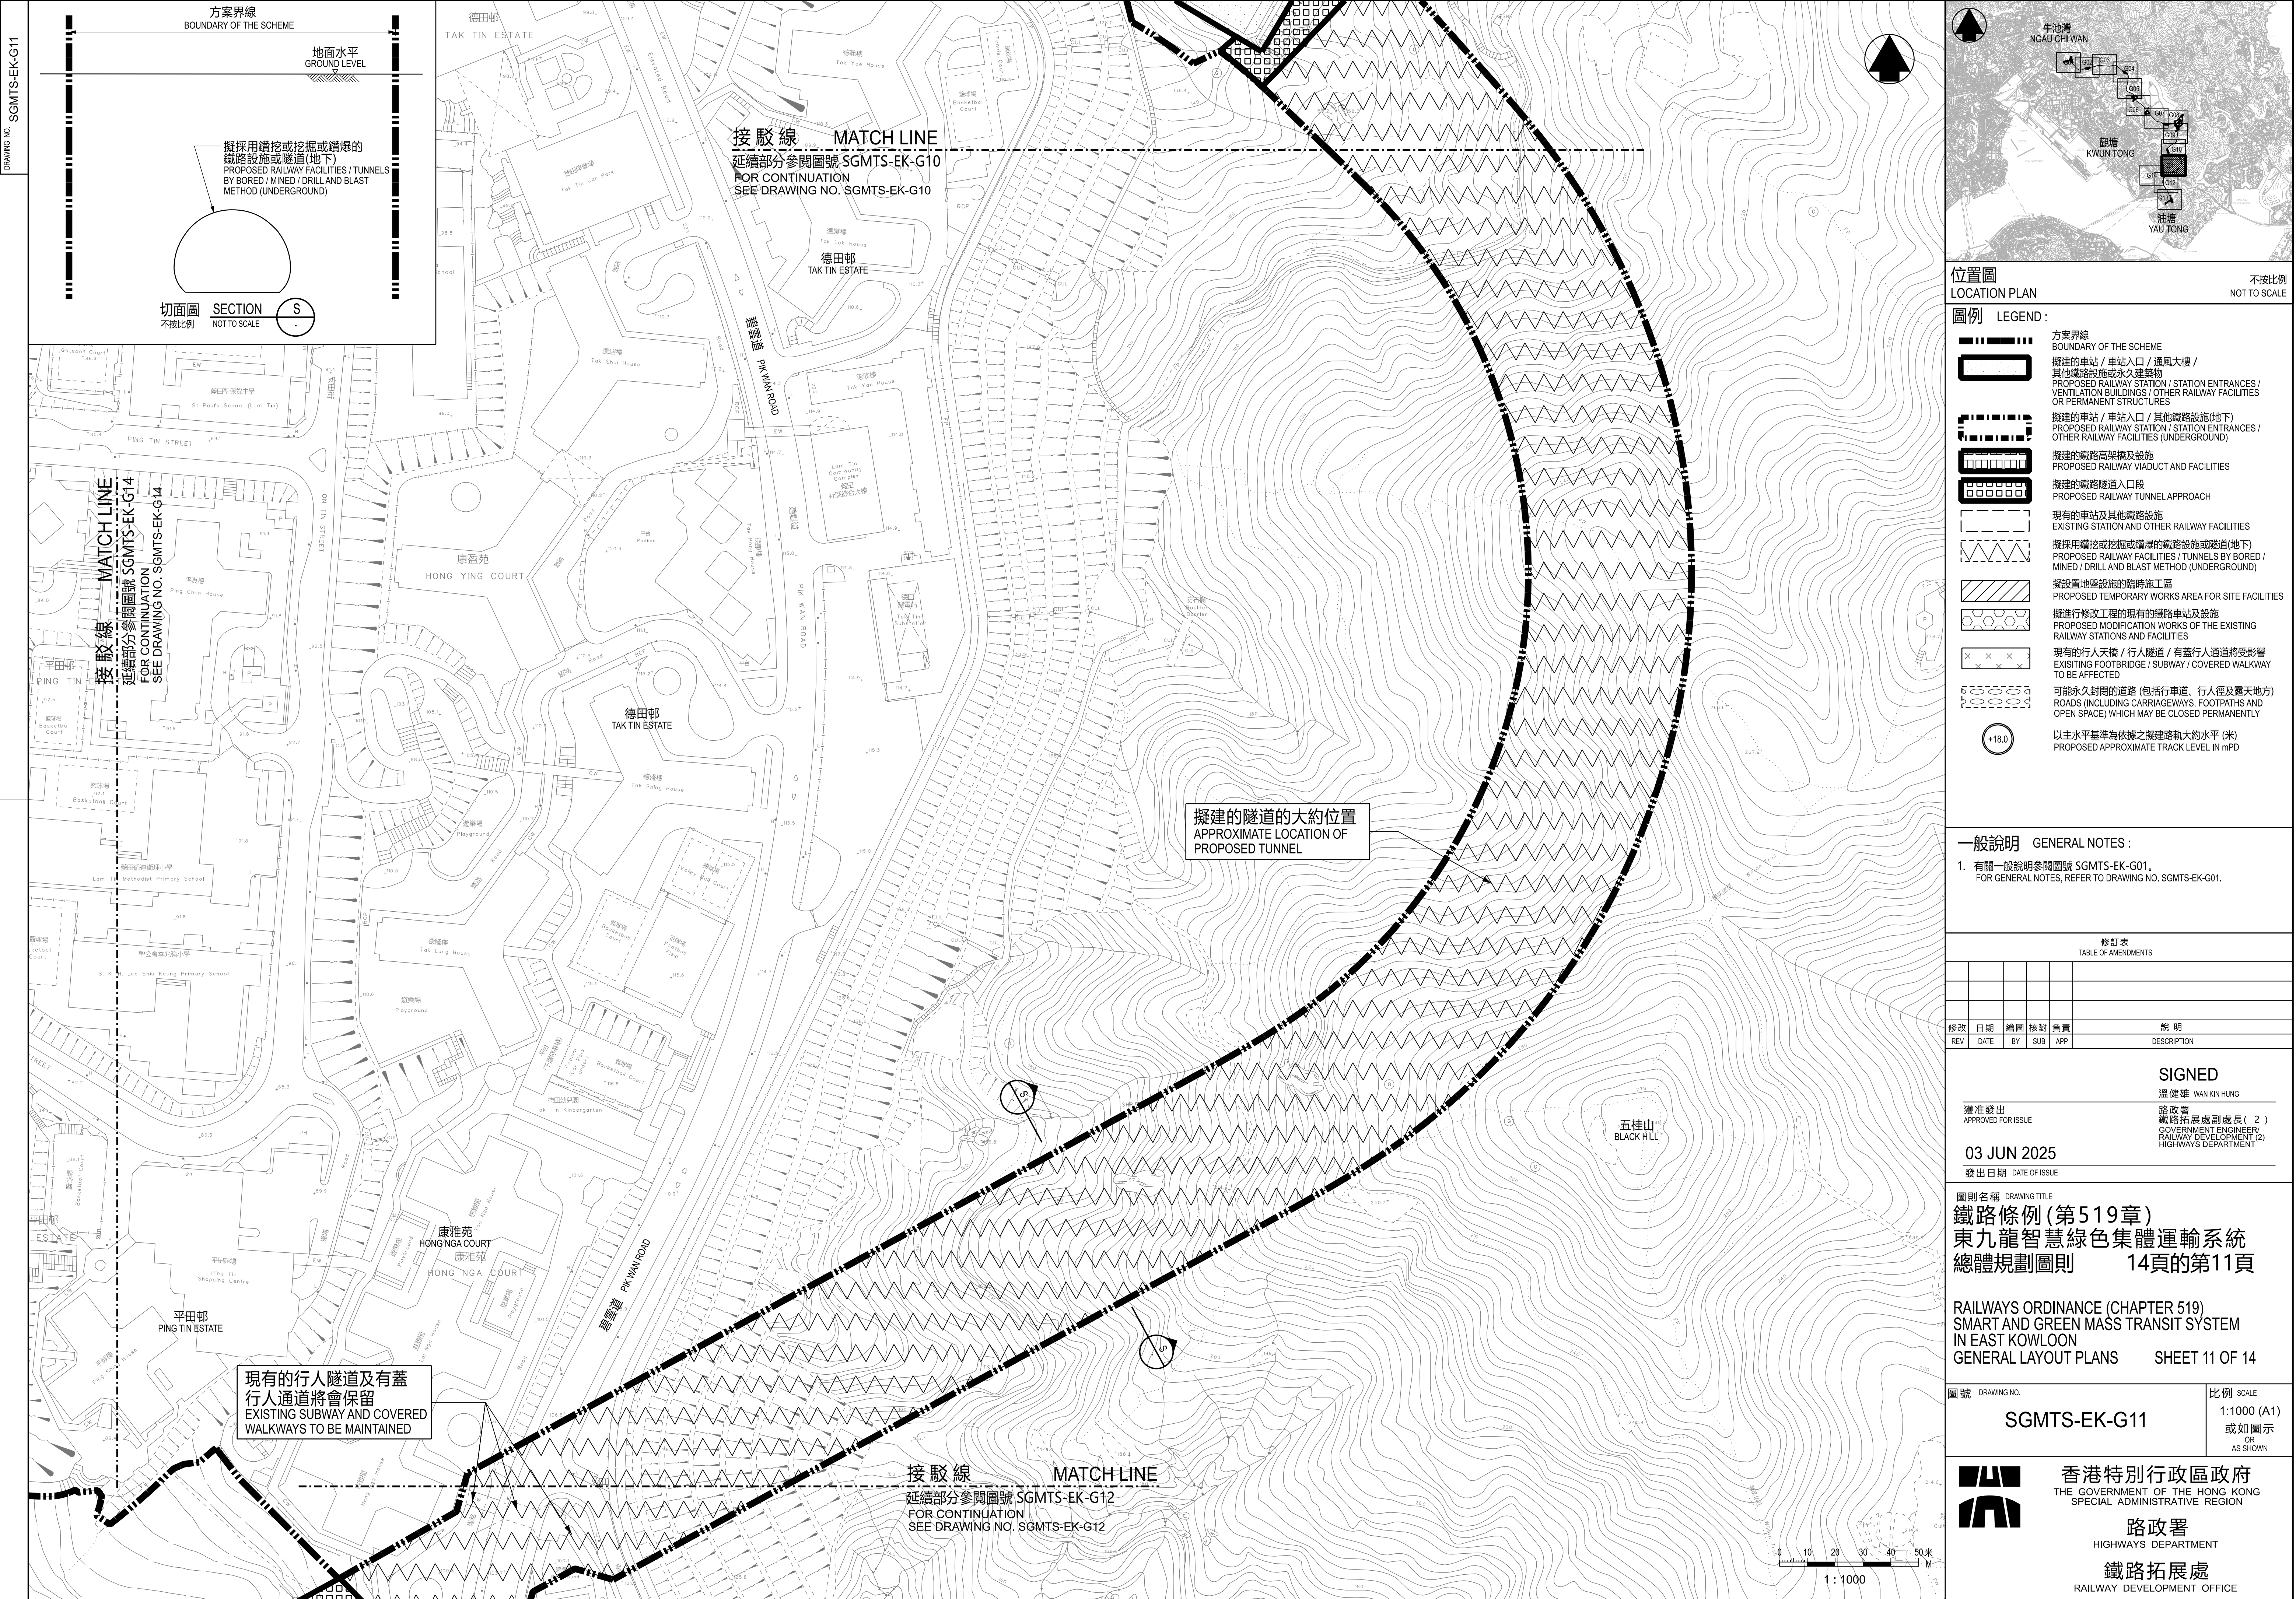

位置圖
LOCATION PLAN

圖例 LEGEND :

- 方案界線
BOUNDARY OF THE SCHEME
- 擬建的車站 / 車站入口 / 通風大樓 / 其他鐵路設施或永久建築物
PROPOSED RAILWAY STATION / STATION ENTRANCES / VENTILATION BUILDINGS / OTHER RAILWAY FACILITIES OR PERMANENT STRUCTURES
- 擬建的車站 / 車站入口 / 其他鐵路設施(地下)
PROPOSED RAILWAY STATION / STATION ENTRANCES / OTHER RAILWAY FACILITIES (UNDERGROUND)
- 擬建的鐵路高架橋及設施
PROPOSED RAILWAY VIADUCT AND FACILITIES
- 擬建的鐵路隧道入口段
PROPOSED RAILWAY TUNNEL APPROACH
- 現有的車站及其他鐵路設施
EXISTING STATION AND OTHER RAILWAY FACILITIES
- 擬採用鑽挖或挖掘或鑽爆的鐵路設施或隧道(地下)
PROPOSED RAILWAY FACILITIES / TUNNELS BY BORED / MINED / DRILL AND BLAST METHOD (UNDERGROUND)
- 擬設置地鐵設施的臨時施工區
PROPOSED TEMPORARY WORKS AREA FOR SITE FACILITIES
- 擬進行修改工程的現有的鐵路車站及設施
PROPOSED MODIFICATION WORKS OF THE EXISTING RAILWAY STATIONS AND FACILITIES
- 現有的行人天橋 / 行人隧道 / 有蓋行人通道將受影響
EXISTING FOOTBRIDGE / SUBWAY / COVERED WALKWAY TO BE AFFECTED
- 可能永久封閉的道路 (包括行車道、行人徑及露天地方)
ROADS (INCLUDING CARRIAGEWAYS, FOOTPATHS AND OPEN SPACE) WHICH MAY BE CLOSED PERMANENTLY
- 以主水平基準為依準之擬建路軌大約水平 (米)
PROPOSED APPROXIMATE TRACK LEVEL IN mPD

一般說明 GENERAL NOTES :

1. 有關一般說明參閱圖號 SGM-TS-EK-G01。
FOR GENERAL NOTES, REFER TO DRAWING NO. SGM-TS-EK-G01.

修訂表 TABLE OF AMENDMENTS					
修改 REV	日期 DATE	繪圖 BY	核對 SUB	負責 APP	說明 DESCRIPTION

SIGNED

溫健雄 WAN KIN HUNG

獲准發出
APPROVED FOR ISSUE

03 JUN 2025

發出日期 DATE OF ISSUE

路政署
鐵路拓展處副處長 (2)
GOVERNMENT ENGINEER/
RAILWAY DEVELOPMENT (2)
HIGHWAYS DEPARTMENT

圖則名稱 DRAWING TITLE

鐵路條例 (第519章)
東九龍智慧綠色集體運輸系統
總體規劃圖則 14頁的第11頁

RAILWAYS ORDINANCE (CHAPTER 519)
SMART AND GREEN MASS TRANSIT SYSTEM
IN EAST KOWLOON
GENERAL LAYOUT PLANS SHEET 11 OF 14

圖號 DRAWING NO.

SGMTS-EK-G11

比例 SCALE

1:1000 (A1)
或如圖示
AS SHOWN