
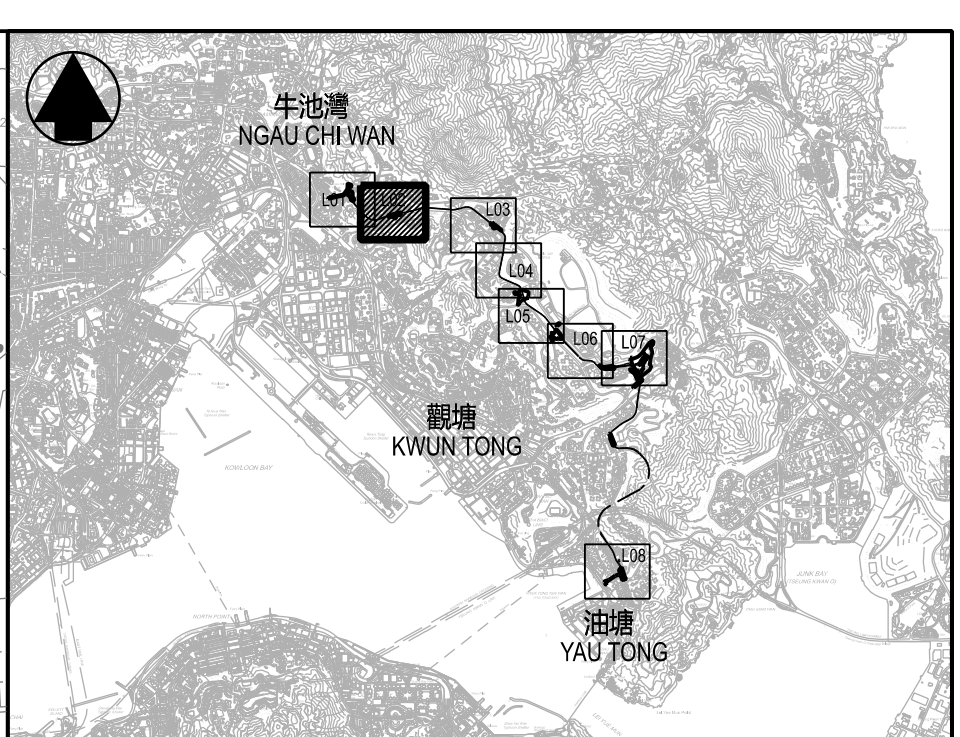
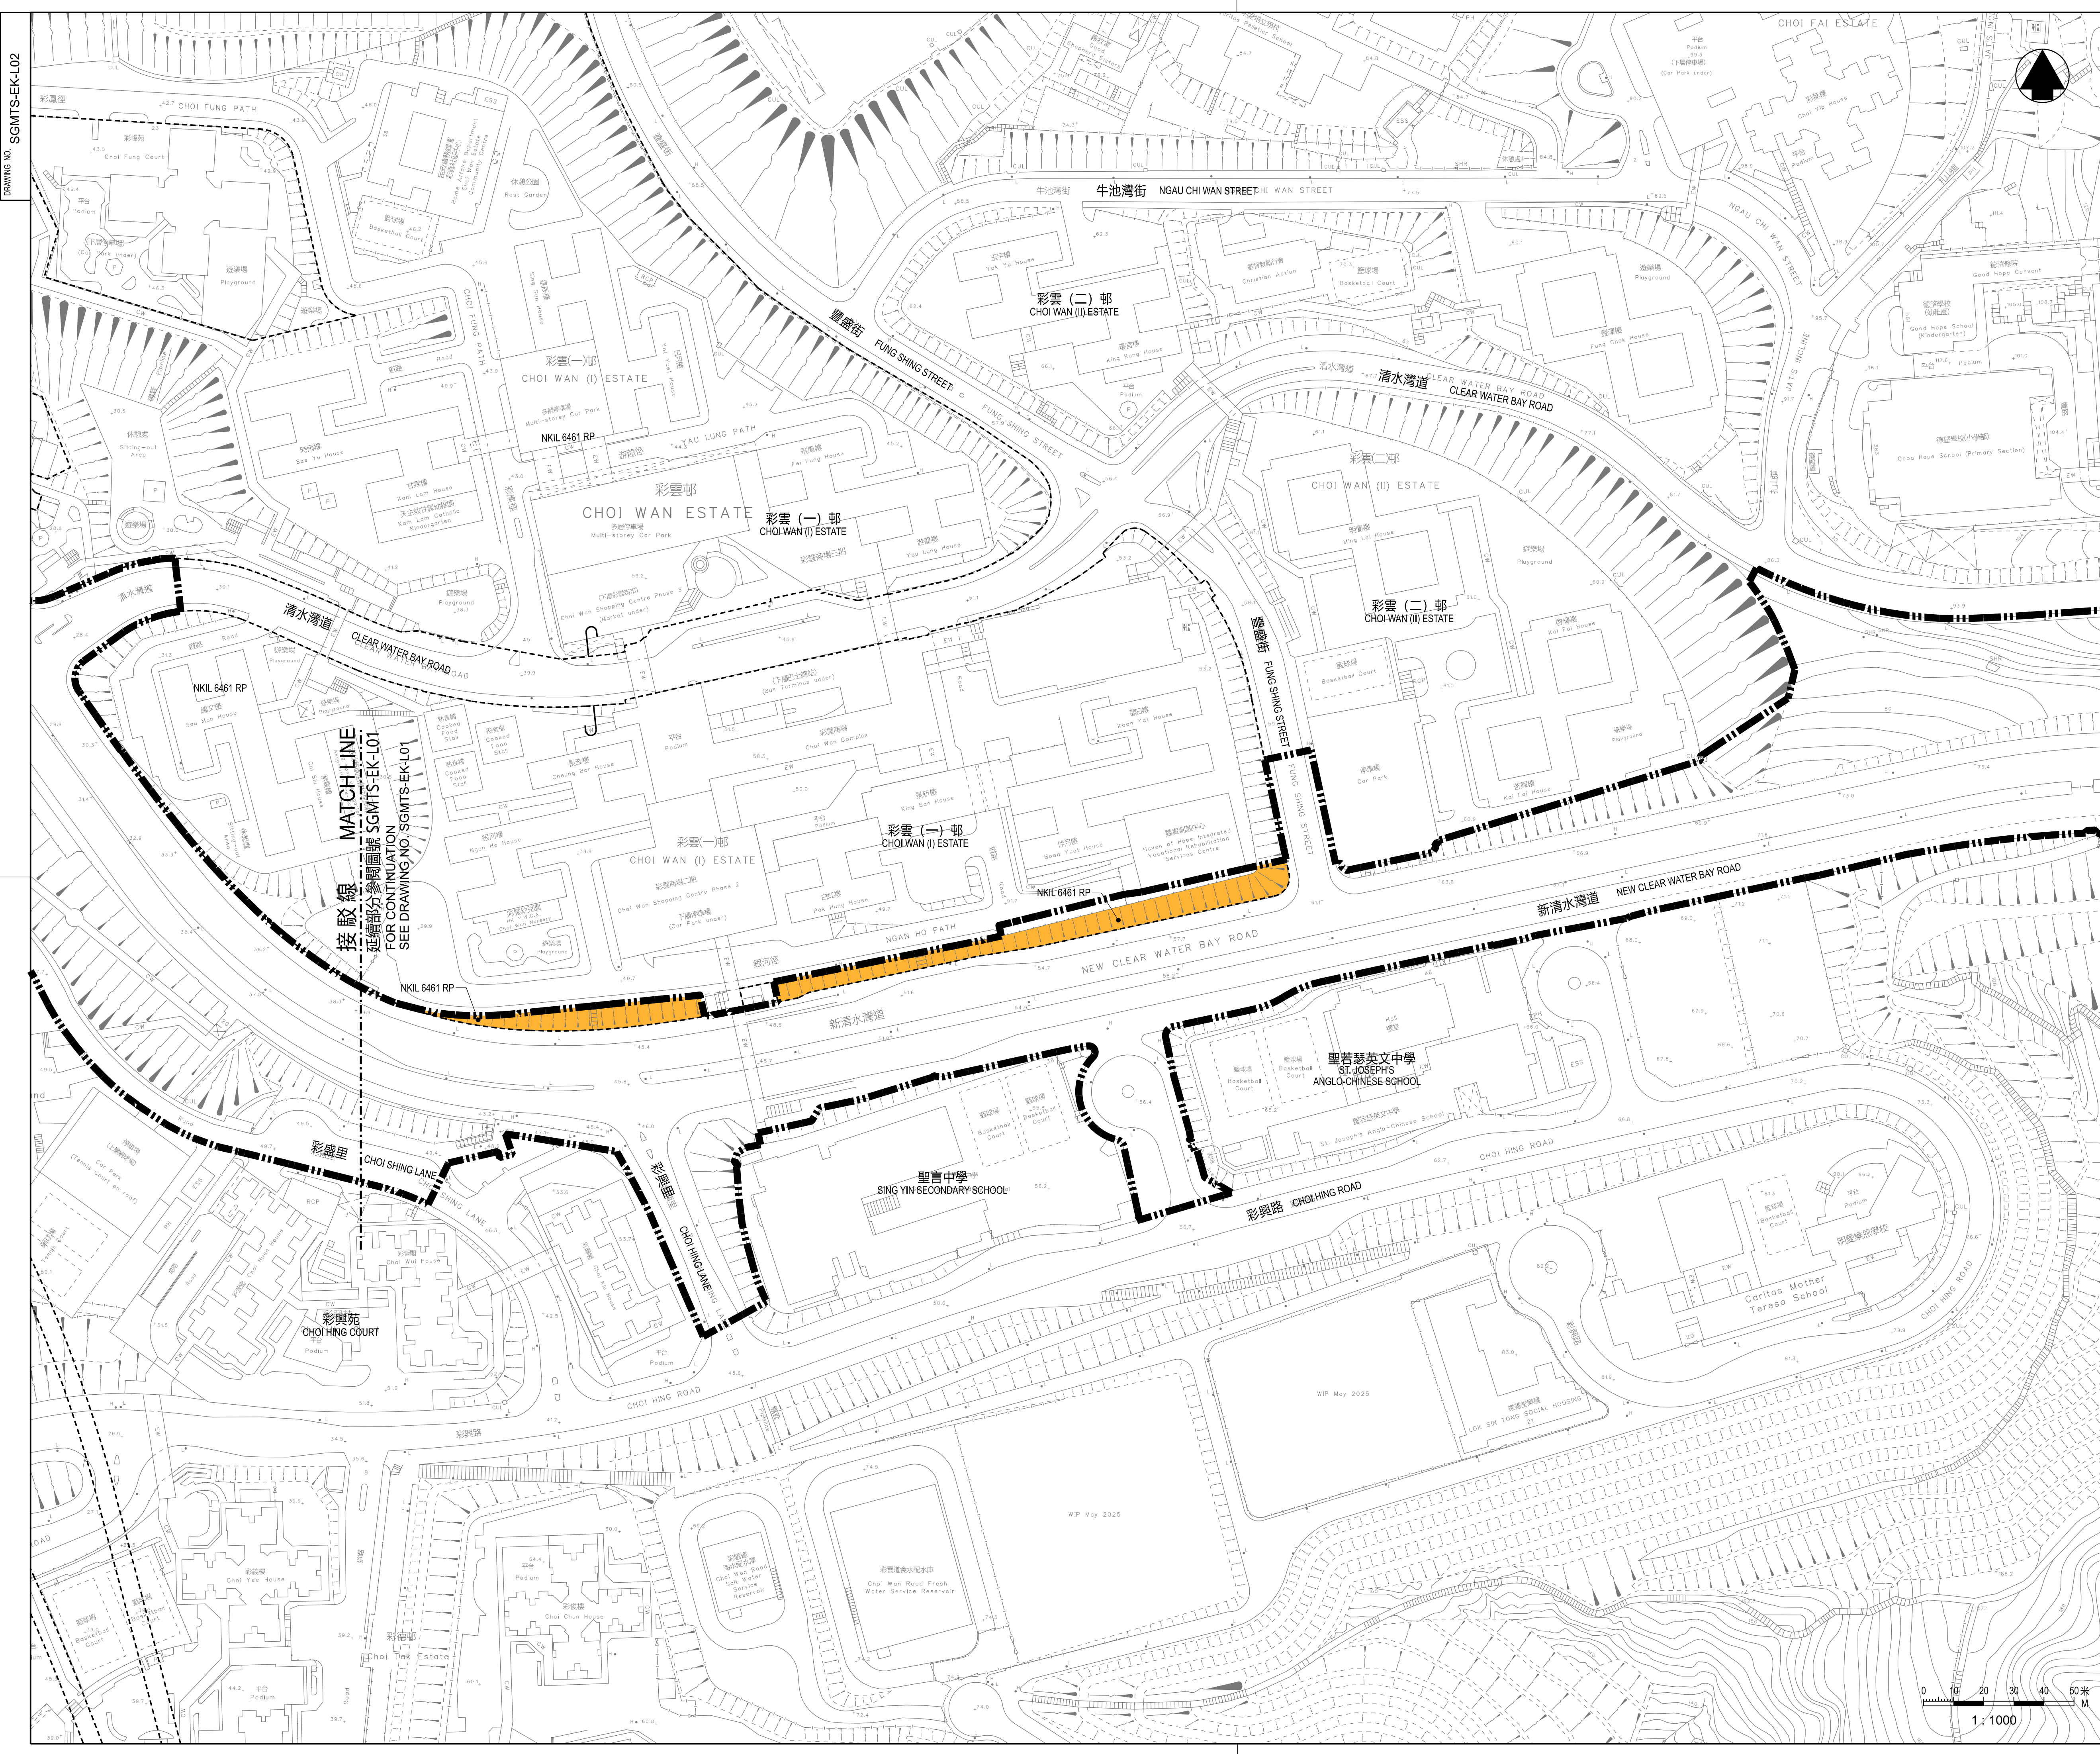


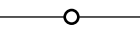

位置圖
LOCATION PLAN

不按比例
NOT TO SCALE

圖例 **LEGEND :**

	方界線 BOUNDARY OF THE SCHEME
	地段界線 LOT BOUNDARY
	參線 REFERENCE LINE
	建議將予收回的土地 LAND PROPOSED TO BE RESUMED
	建議將予收回的土地(只包括指定水平) LAND PROPOSED TO BE RESUMED (SPECIFIED STRATA LEVEL ONLY)
	參線標記 REFERENCE LINE MARK
S.D.	測量約份 SURVEY DISTRICT
NKIL	新九龍內地段 NEW KOWLOON INLAND LOT
MTRL	地下鐵路地段 MASS TRANSIT RAILWAY LOT
RP	餘段 REMAINING PORTION
S.	分段 SECTION
(P)	部分 PORTION

一般說明	GENERAL NOTES:
------	----------------

1. 有關一般說明參閱圖號 SGMTS-EK-G01。
FOR GENERAL NOTES, REFER TO DRAWING NO. SGMTS-EK-G01.
2. 有關收回土地參閱圖號SGMTS-EK-L09內之一覽表。
FOR RESUMED LAND, REFER TO SCHEDULES AT
DRAWING NO. SGMTS-EK-L09.
3. 沿參線的切面立視圖顯示的正/負水平基準均為約數。
THE +/mPDs SHOWN IN THE SECTIONAL ELEVATION ALONG
REFERENCE LINE ARE APPROXIMATE.

修訂表 TABLE OF AMENDMENTS

修改	日期	繪圖	核對	負責	說明
REV	DATE	BY	SUB	APP	DESCRIPTION

SIGNED

溫健雄 WAN KIN HUNG
路政署
鐵路拓展處副處長(2)
GOVERNMENT ENGINEER/
RAILWAY DEVELOPMENT (2)
HIGHWAYS DEPARTMENT

發出日期 DATE OF ISSUE

圖則名稱	DRAWING TITLE
鐵路條例 (第 519 章)	
東九龍智慧綠色集體運輸系統	
收回土地圖則	9 頁的第 2 頁

RAILWAYS ORDINANCE (CHAPTER 519)
SMART AND GREEN MASS TRANSIT SYSTEM
IN EAST KOWLOON
LAND RESUMPTION PLANS SHEET 2 OF 9

圖號 DRAWING NO. SGMTS-EK-L02	比例 SCALE 1:1000 (A1) 或如圖示 OR AS SHOWN
---	---

