


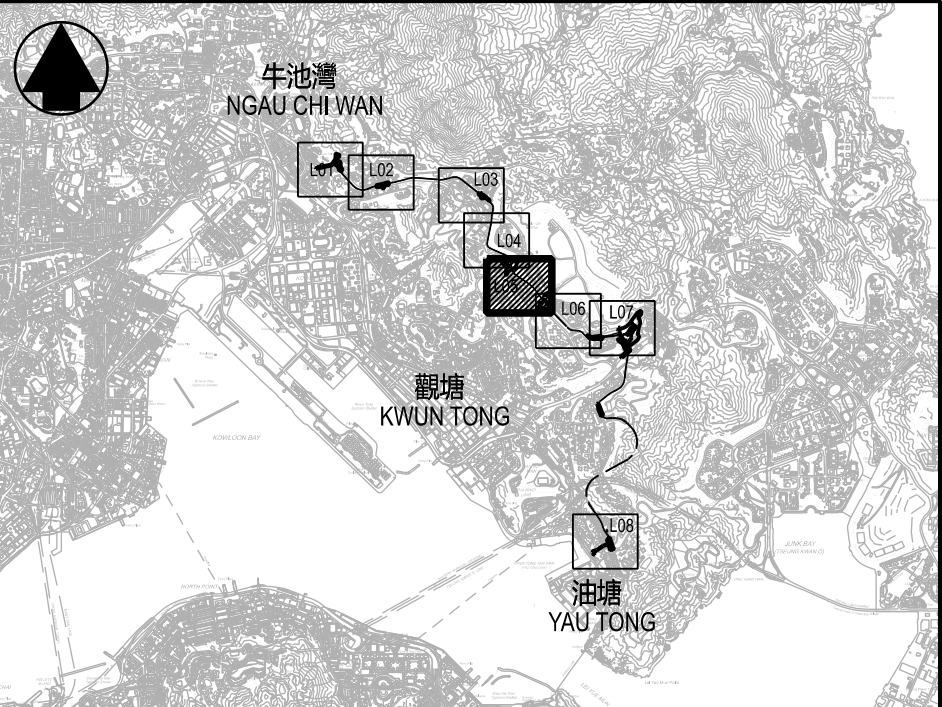

位置圖
LOCATION PLAN

圖例		LEGEND
	方案界線	BOUNDARY OF THE SCHEME
	地段界線	LOT BOUNDARY
	參線	REFERENCE LINE
	建議將予收回的土地	LAND PROPOSED TO BE RESUMED
	建議將予收回的土地(只包括指定水平)	LAND PROPOSED TO BE RESUMED (SPECIFIED STRATA LEVEL ONLY)
	參線標記	REFERENCE LINE MARK
	測量約份	SURVEY DISTRICT
	新九龍內地段	NEW KOWLOON INLAND LOT
	地下鐵路地段	MASS TRANSIT RAILWAY LOT
	餘段	REMAINING PORTION
	分段	SECTION
	部分	PORTION

- 一般說明 GENERAL NOTES:
- 有關一般說明參閱圖號 SGMITS-EK-G01。
FOR GENERAL NOTES, REFER TO DRAWING NO. SGMITS-EK-G01.
 - 有關收回土地參閱圖號SGMITS-EK-L09內的一覽表。
FOR RESUMED LAND, REFER TO SCHEDULES AT DRAWING NO. SGMITS-EK-L09.
 - 沿參線的切面立視圖顯示的正/負水平基準均為約數。
THE ±mpDs SHOWN IN THE SECTIONAL ELEVATION ALONG REFERENCE LINE ARE APPROXIMATE.

修訂表						說明
修改	日期	繪圖	核對	負責	說明	
REV	DATE	BY	SUB	APP		DESCRIPTION

SIGNED	
獲准發出 APPROVED FOR ISSUE	路政署 鐵路拓展處副處長 (2) GOVERNMENT ENGINEER/ RAILWAY DEVELOPMENT (2) HIGHWAYS DEPARTMENT
03 JUN 2025 發出日期 DATE OF ISSUE	

圖則名稱 DRAWING TITLE
**鐵路條例(第519章)
東九龍智慧綠色集體運輸系統
收回土地圖則**
9頁的第5頁

RAILWAYS ORDINANCE (CHAPTER 519)
SMART AND GREEN MASS TRANSIT SYSTEM
IN EAST KOWLOON
LAND RESUMPTION PLANS SHEET 5 OF 9

圖號	DRAWING NO.	比例	SCALE
SGMITS-EK-L05		1:1000 (A1)	
		或如圖示	AS SHOWN