
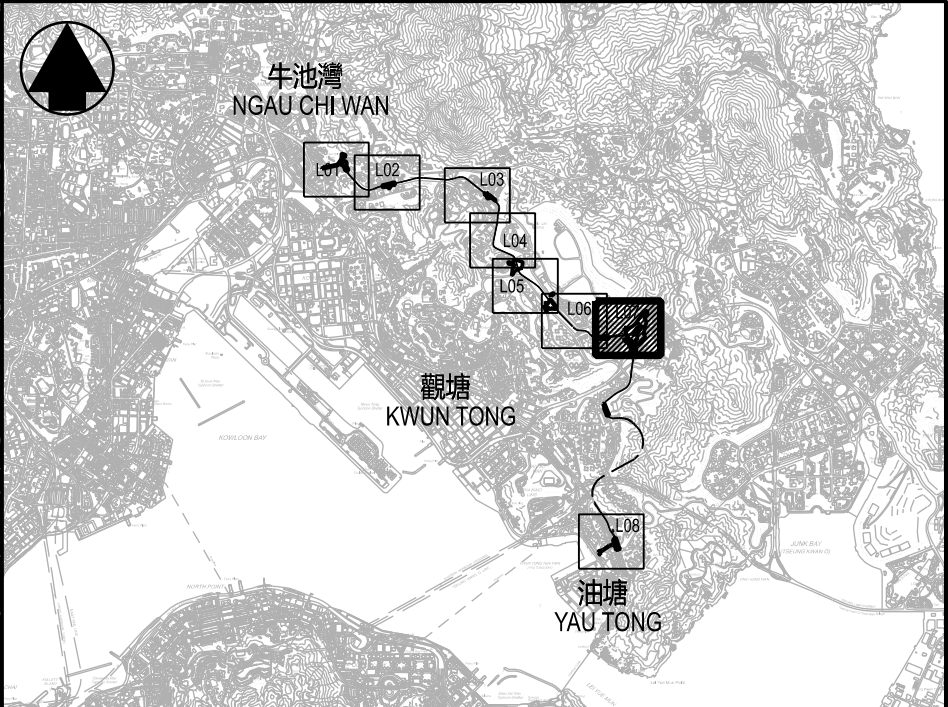


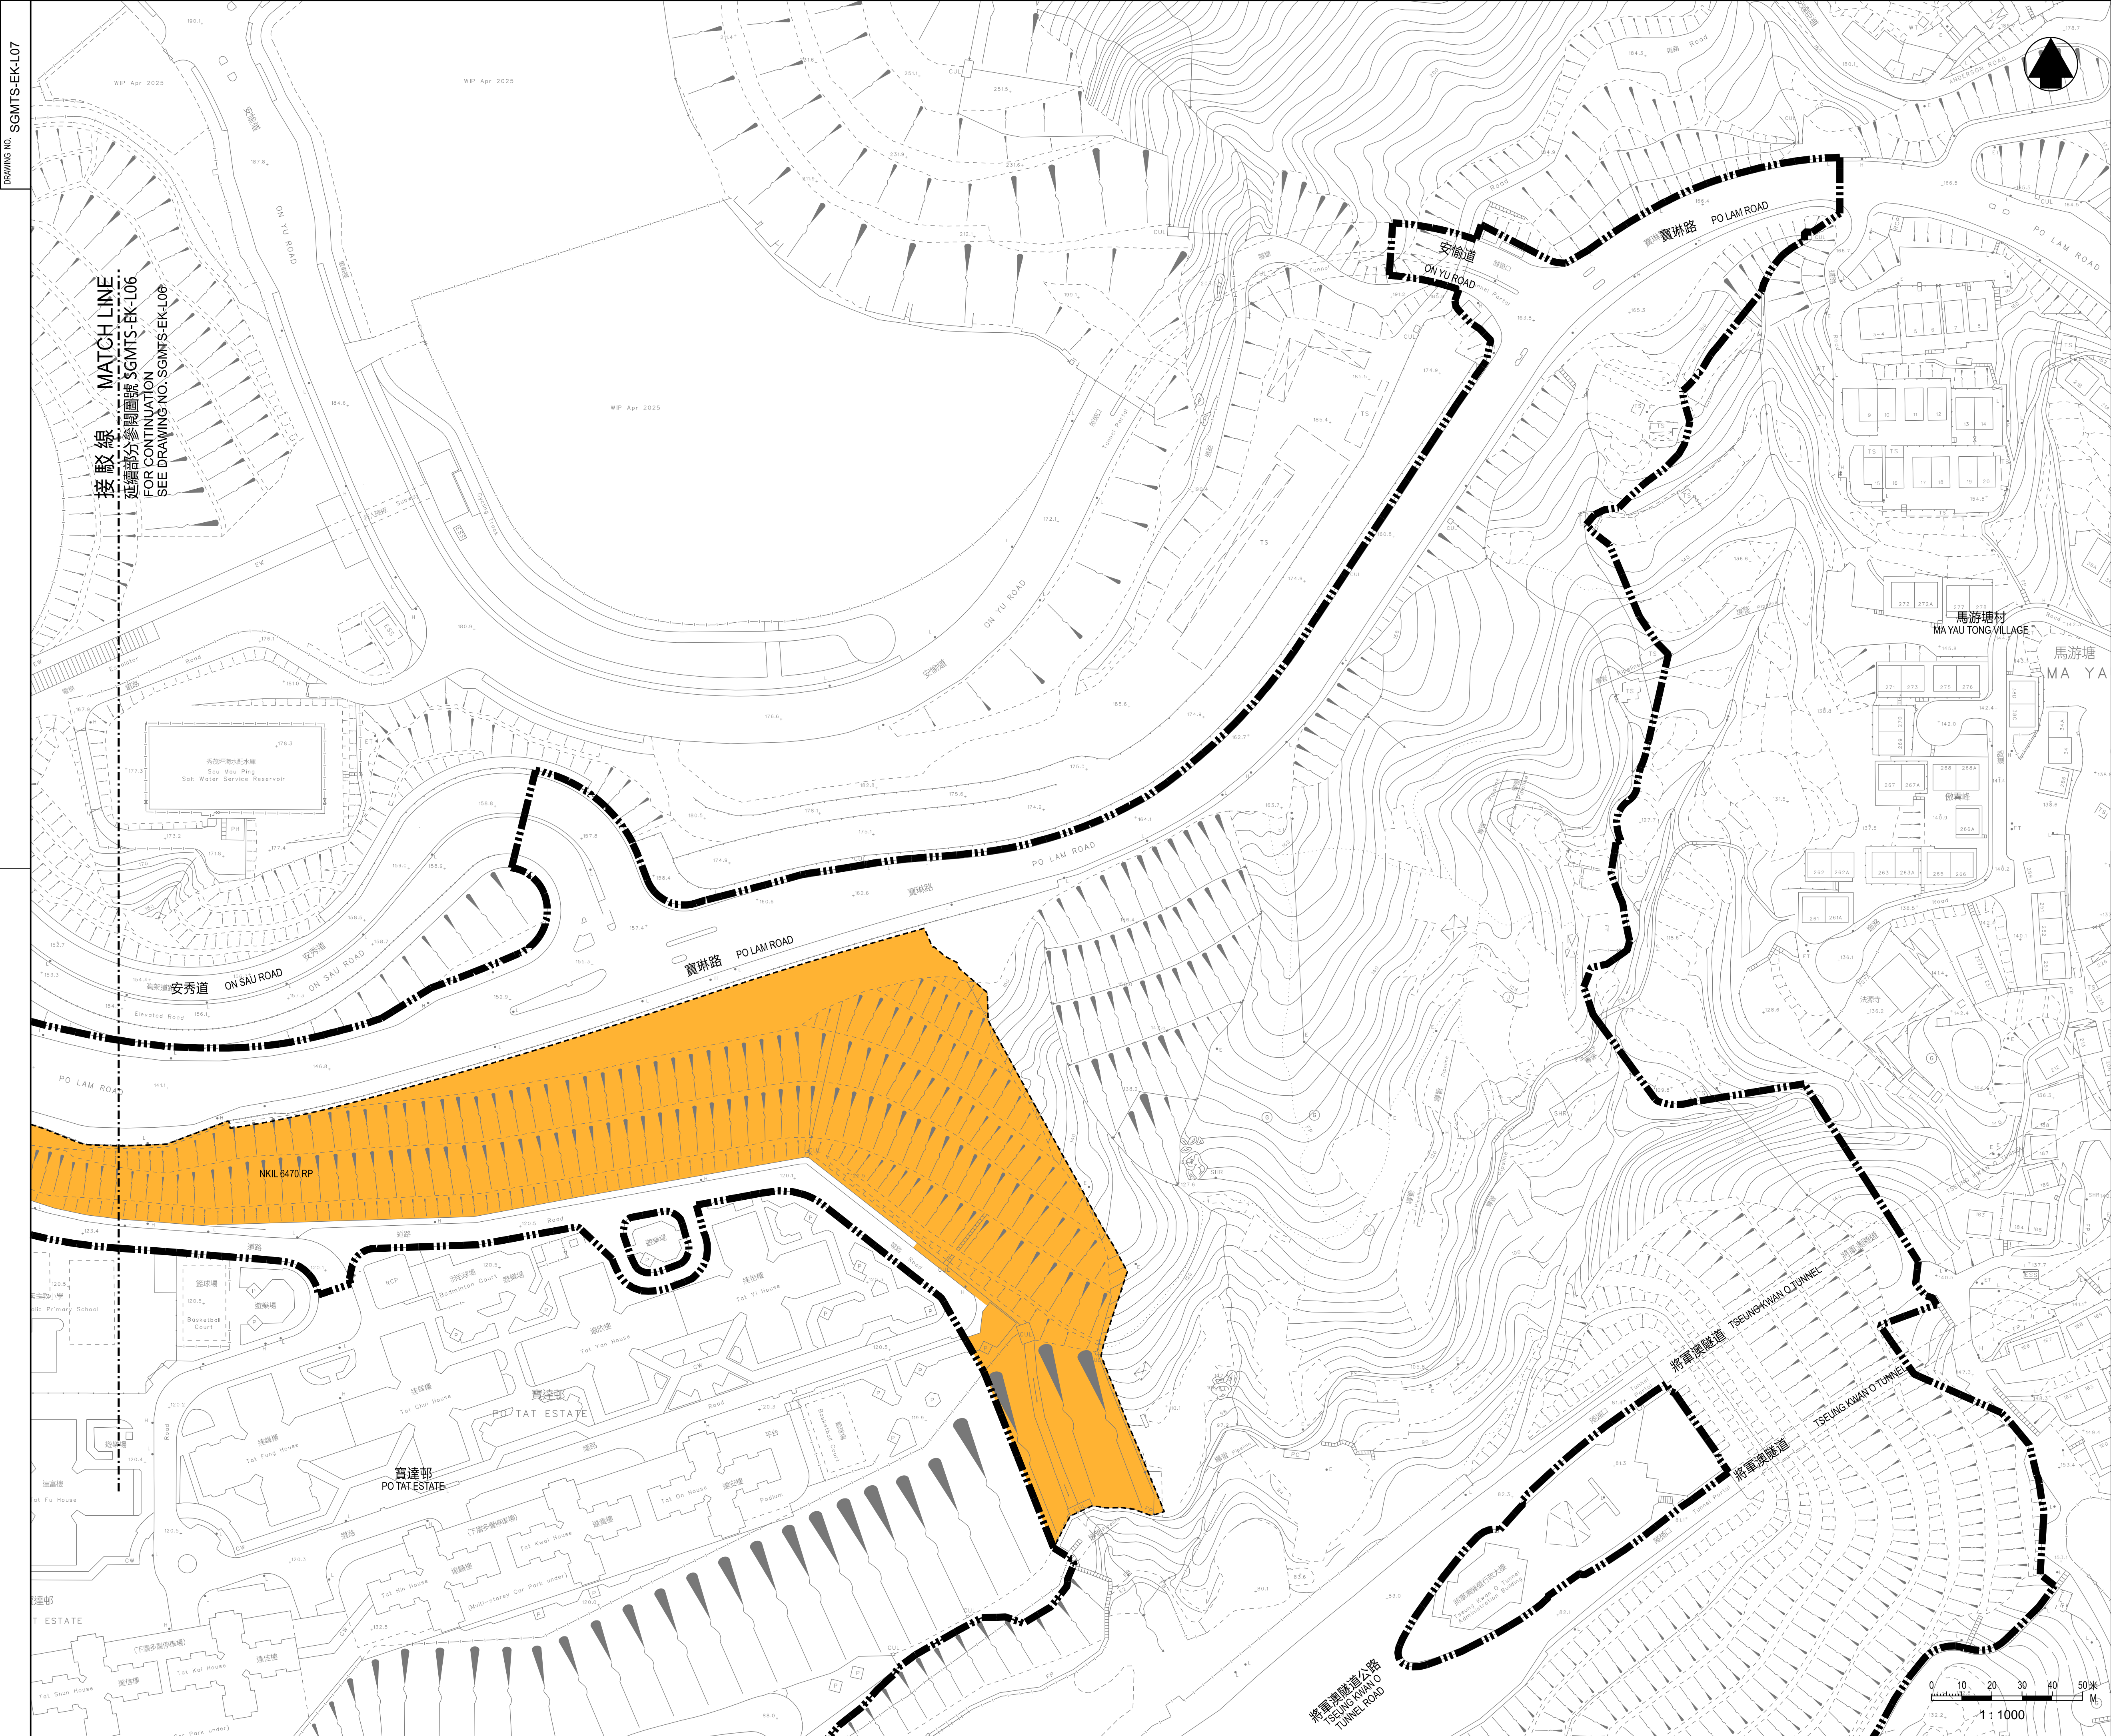

位置圖
LOCATION PLAN

圖例		LEGEND
	方案界線	BOUNDARY OF THE SCHEME
	地段界線	LOT BOUNDARY
	參線	REFERENCE LINE
	建議將予收回的土地	LAND PROPOSED TO BE RESUMED
	建議將予收回的土地(只包括指定水平)	LAND PROPOSED TO BE RESUMED (SPECIFIED STRATA LEVEL ONLY)
	參線標記	REFERENCE LINE MARK
	S.D.	測量約份 SURVEY DISTRICT
	NKIL	新九龍內地段 NEW KOWLOON INLAND LOT
	MTRL	地下鐵路地段 MASS TRANSIT RAILWAY LOT
	RP	餘段 REMAINING PORTION
	S.	分段 SECTION
	(P)	部分 PORTION

- 一般說明 GENERAL NOTES:
- 有關一般說明參閱圖號 SGMTS-EK-G01。
FOR GENERAL NOTES, REFER TO DRAWING NO. SGMTS-EK-G01.
 - 有關收回土地參閱圖號SGMTS-EK-L09內的一覽表。
FOR RESUMED LAND, REFER TO SCHEDULES AT DRAWING NO. SGMTS-EK-L09.
 - 沿參線的切面立視圖顯示的正/負水平基準均為約數。
THE ±mPDs SHOWN IN THE SECTIONAL ELEVATION ALONG REFERENCE LINE ARE APPROXIMATE.

修訂表					TABLE OF AMENDMENTS	
修改	日期	繪圖	核對	負責	說明	
REV	DATE	BY	SUB	APP	DESCRIPTION	

SIGNED	
溫健雄 WAN KIN HUNG	
獲准發出	路政署
APPROVED FOR ISSUE	鐵路拓展處副處長 (2)
	GOVERNMENT ENGINEER/ RAILWAY DEVELOPMENT (2)
	HIGHWAYS DEPARTMENT
03 JUN 2025	
發出日期	DATE OF ISSUE

圖則名稱 DRAWING TITLE
鐵路條例 (第519章)
東九龍智慧綠色集體運輸系統
收回土地圖則 9頁的第7頁

RAILWAYS ORDINANCE (CHAPTER 519)
SMART AND GREEN MASS TRANSIT SYSTEM
IN EAST KOWLOON
LAND RESUMPTION PLANS SHEET 7 OF 9

圖號 DRAWING NO.	比例 SCALE
SGMTS-EK-L07	1:1000 (A1)
	或如圖示
	AS SHOWN
香港特別行政區政府	
THE GOVERNMENT OF THE HONG KONG	
SPECIAL ADMINISTRATIVE REGION	
路政署	
HIGHWAYS DEPARTMENT	
鐵路拓展處	
RAILWAY DEVELOPMENT OFFICE	