
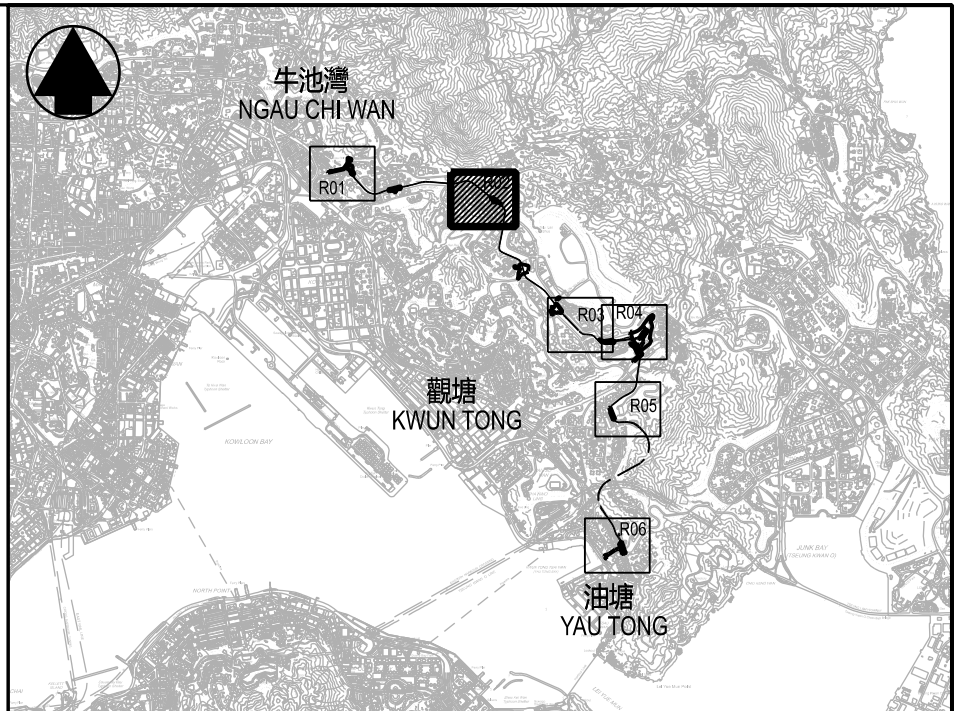
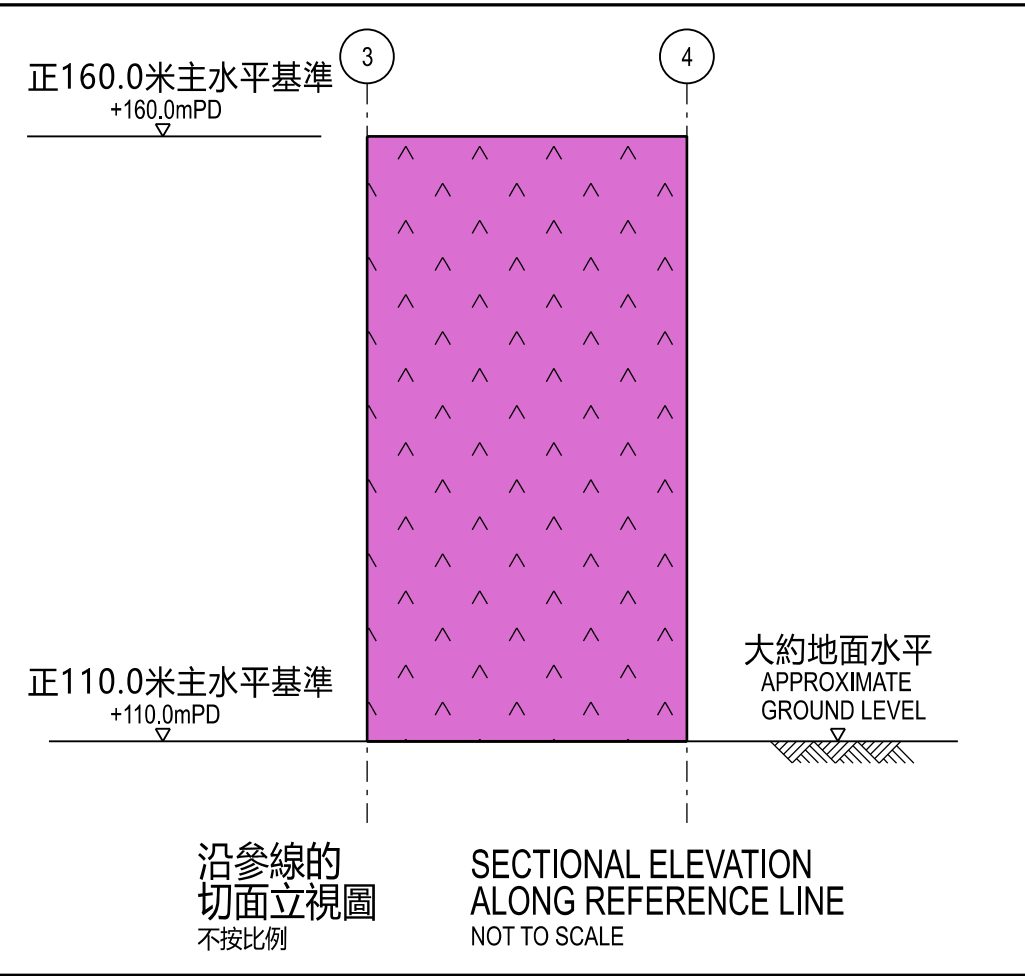


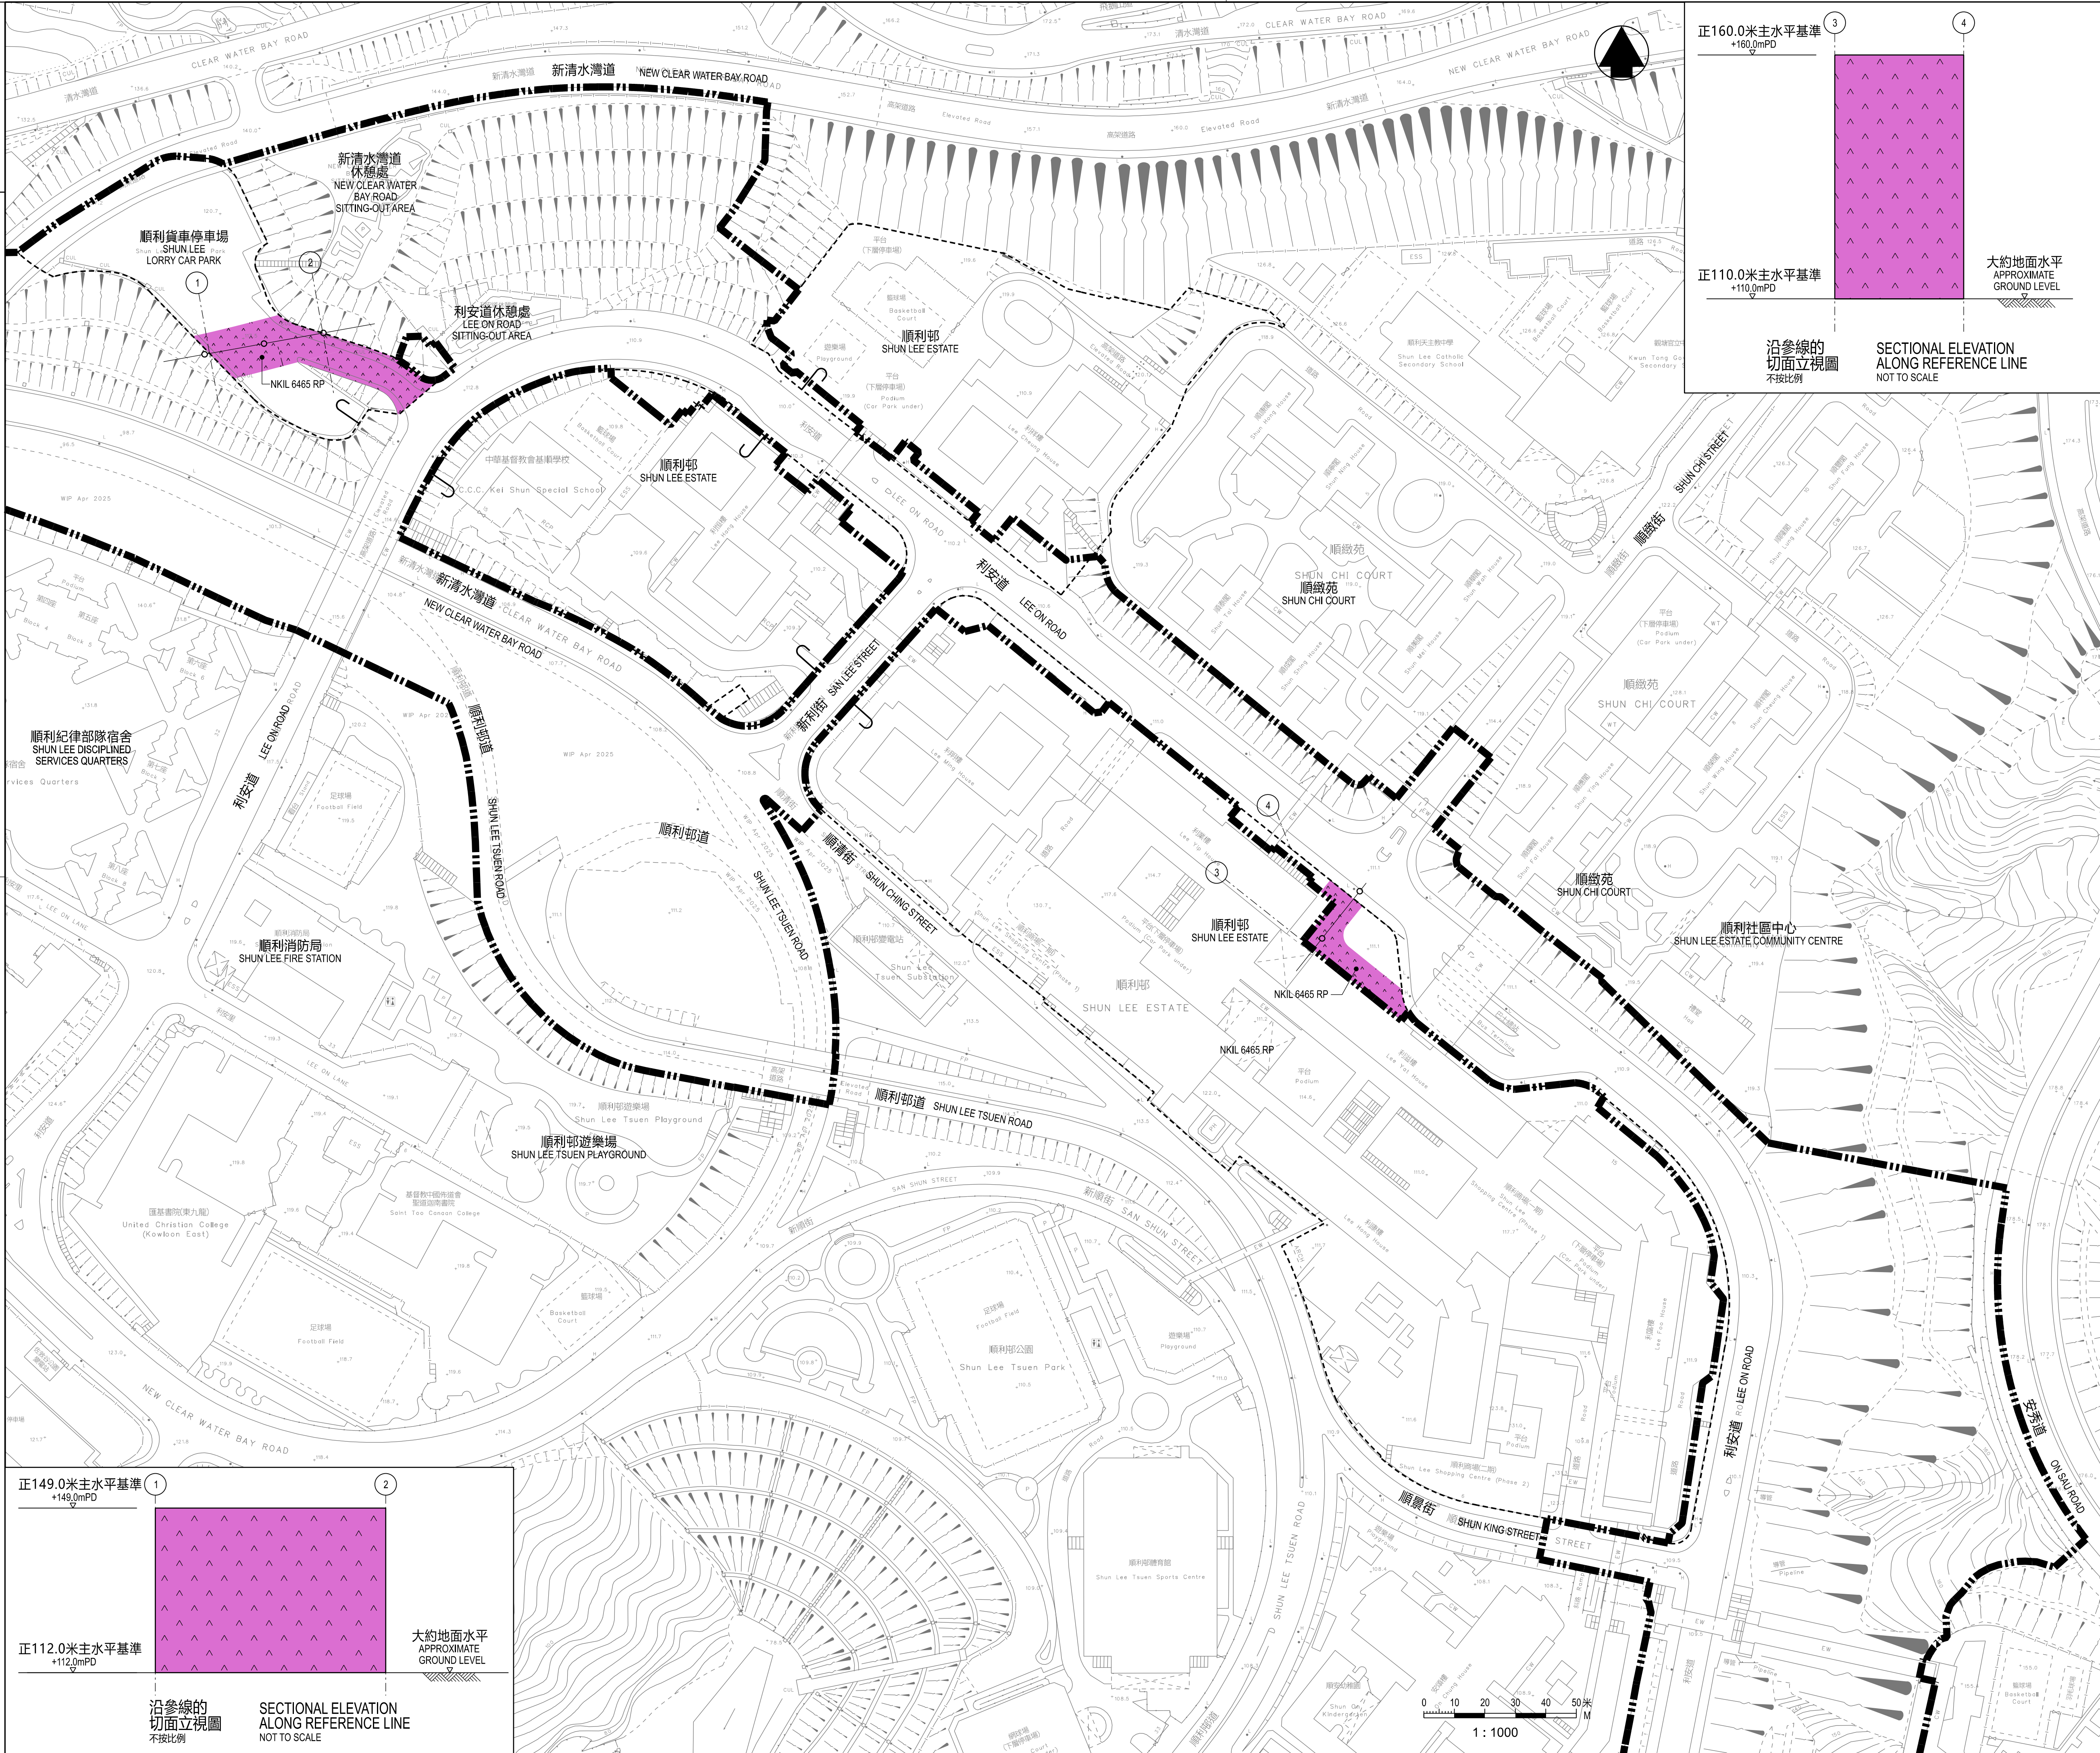

圖例		LEGEND:
	方案界線	BOUNDARY OF THE SCHEME
	地段界線	LOT BOUNDARY
	參線	REFERENCE LINE
	建議將予設定地役權及/或其他永久權利的土地	LAND OVER WHICH EASEMENTS AND/OR OTHER PERMANENT RIGHTS ARE PROPOSED TO BE CREATED
	參線標記	REFERENCE LINE MARK
	新九龍內地段	NEW KOWLOON INLAND LOT
	地下鐵路地段	MASS TRANSIT RAILWAY LOT
	餘段	REMAINING PORTION
	分段	SECTION
	部分	PORTION

- 一般說明 GENERAL NOTES:**
- 有關一般說明參閱圖號 SGMTS-EK-G01。
FOR GENERAL NOTES, REFER TO DRAWING NO. SGMTS-EK-G01.
 - 有關受影響土地參閱圖號 SGMTS-EK-R07 內的一覽表。
FOR AFFECTED LAND, REFER TO SCHEDULE AT DRAWING NO. SGMTS-EK-R07.
 - 沿參線的切面立視圖顯示的正/負主水平基準均為約數。
THE $\pm$ mPDs SHOWN IN THE SECTIONAL ELEVATION ALONG REFERENCE LINE ARE APPROXIMATE.

修訂表					TABLE OF AMENDMENTS
修改	日期	繪圖	核對	負責	說明
REV	DATE	BY	SUB	APP	DESCRIPTION

SIGNED	
溫健雄 WAN KIN HUNG	
獲准發出	路政署
APPROVED FOR ISSUE	鐵路拓展處副處長 (2)
	GOVERNMENT ENGINEER/
	RAILWAY DEVELOPMENT (2)
	HIGHWAYS DEPARTMENT
03 JUN 2025	
發出日期 DATE OF ISSUE	

圖則名稱 DRAWING TITLE
鐵路條例 (第 519 章)
東九龍智慧綠色集體運輸系統
設定地役權及/或其他永久權利圖則
7 頁的第 2 頁
RAILWAYS ORDINANCE (CHAPTER 519)
SMART AND GREEN MASS TRANSIT SYSTEM
IN EAST KOWLOON
CREATION OF EASEMENTS AND / OR OTHER
PERMANENT RIGHTS PLANS SHEET 2 OF 7

圖號	DRAWING NO.	比例	SCALE
SGMTS-EK-R02		1:1000 (A1)	AS SHOWN