
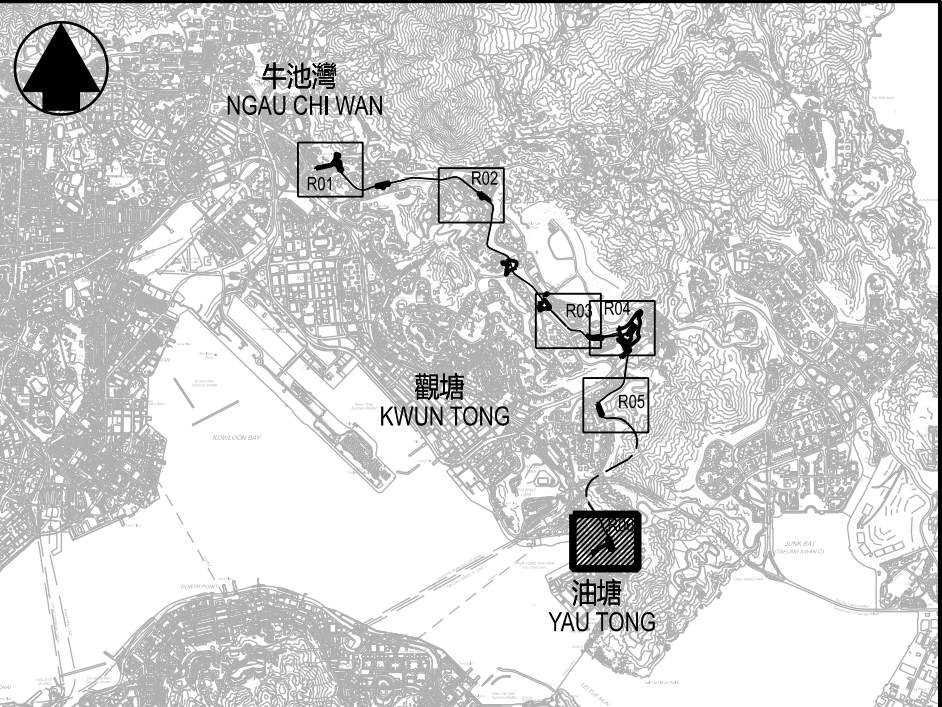


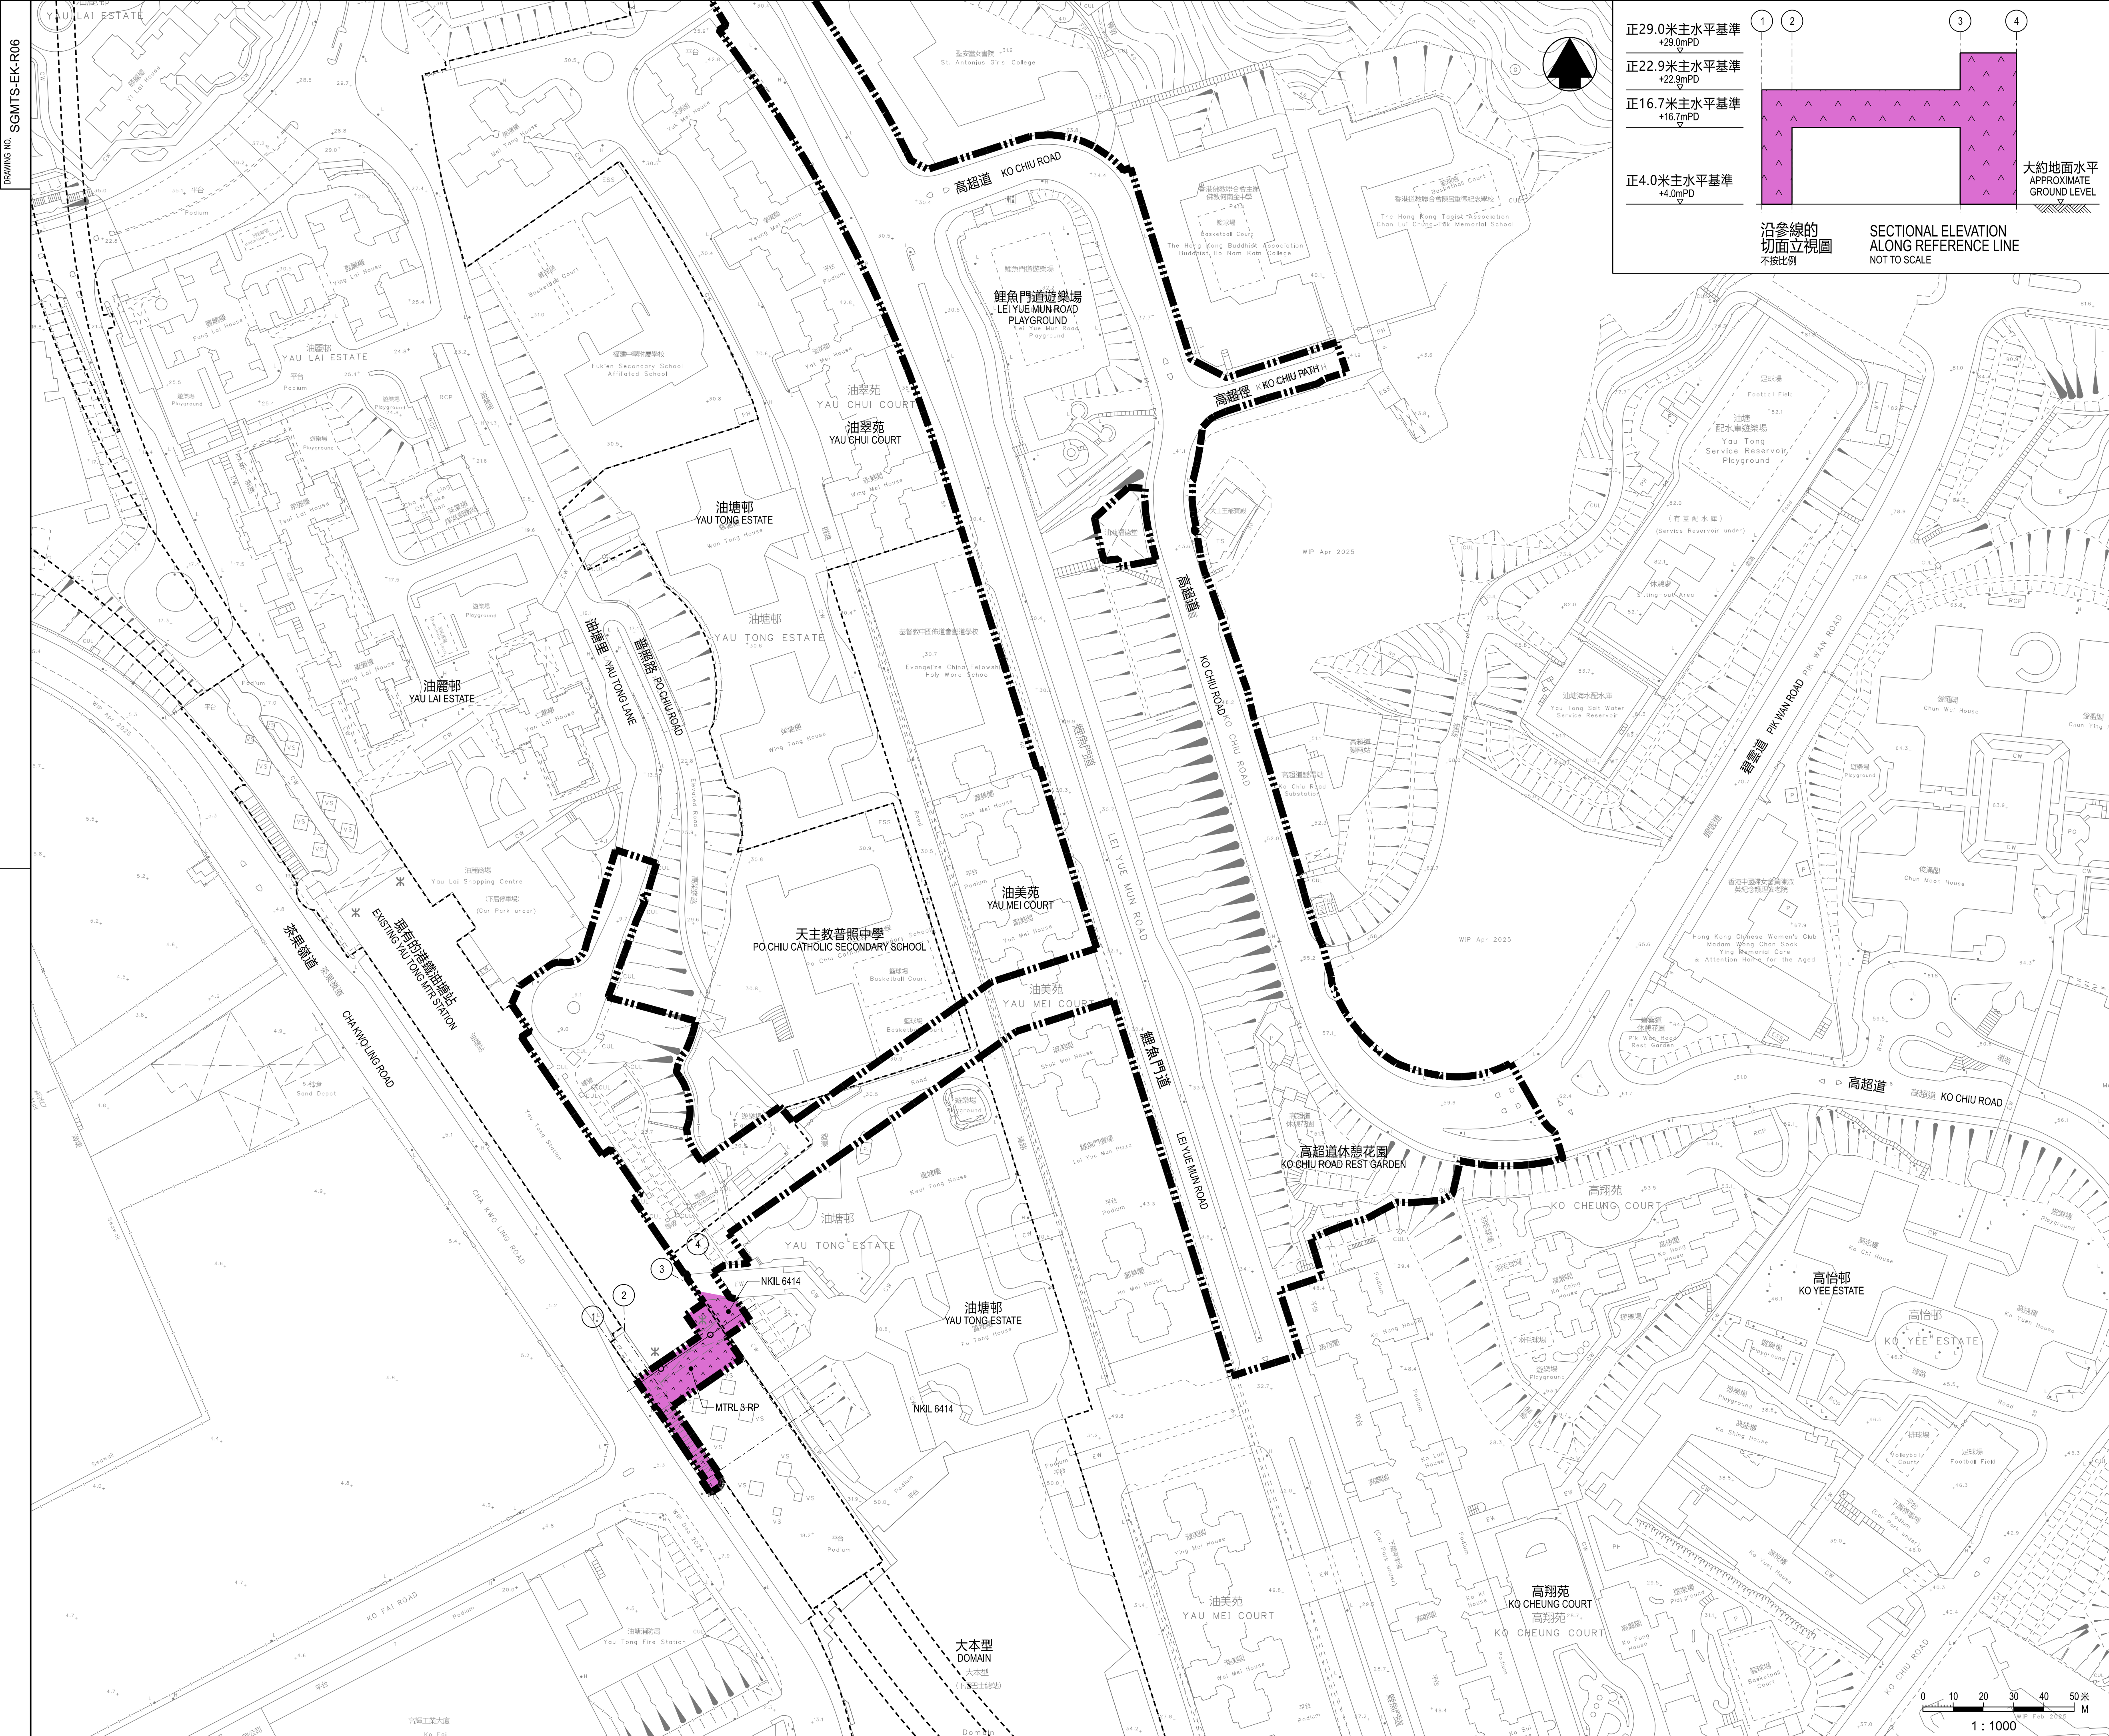

位置圖
LOCATION PLAN

不按比例
NOT TO SCALE

- 圖例 LEGEND:
- 方案界線
BOUNDARY OF THE SCHEME
 - 地段界線
LOT BOUNDARY
 - 參線
REFERENCE LINE
 - 建議將予設定地役權及/
或其他永久權利的土地
LAND OVER WHICH EASEMENTS AND/
OR OTHER PERMANENT RIGHTS ARE PROPOSED
TO BE CREATED
 - 參線標記
REFERENCE LINE MARK
 - 新九龍內地段
NEW KOWLOON INLAND LOT
 - 地下鐵路地段
MASS TRANSIT RAILWAY LOT
 - 餘段
REMAINING PORTION
 - 分段
SECTION
 - 部分
PORTION

- 一般說明 GENERAL NOTES:
- 有關一般說明參閱圖號 SGMTS-EK-G01。
FOR GENERAL NOTES, REFER TO DRAWING NO. SGMTS-EK-G01.
 - 有關受影響土地參閱圖號 SGMTS-EK-R07 內的一覽表。
FOR AFFECTED LAND, REFER TO SCHEDULE AT DRAWING NO. SGMTS-EK-R07.
 - 沿參線的切面立視圖顯示的正/負主水平基準均為約數。
THE ±mPDs SHOWN IN THE SECTIONAL ELEVATION ALONG
REFERENCE LINE ARE APPROXIMATE.

修訂表 TABLE OF AMENDMENTS					
修改 REV	日期 DATE	繪圖 BY	核對 SUB	負責 APP	說明 DESCRIPTION

SIGNED

溫健雄 WAN KIN HUNG

獲准發出
APPROVED FOR ISSUE

路政署
鐵路拓展處副處長(2)
GOVERNMENT ENGINEER/
RAILWAY DEVELOPMENT (2)
HIGHWAYS DEPARTMENT

03 JUN 2025

發出日期 DATE OF ISSUE

圖則名稱 DRAWING TITLE

鐵路條例(第519章)
SMART AND GREEN MASS TRANSIT SYSTEM
IN EAST KOWLOON
CREATION OF EASEMENTS AND / OR OTHER
PERMANENT RIGHTS PLANS SHEET 6 OF 7

圖號 DRAWING NO.

SGMTS-EK-R06

比例 SCALE

1:1000 (A1)
或如圖示
AS SHOWN