
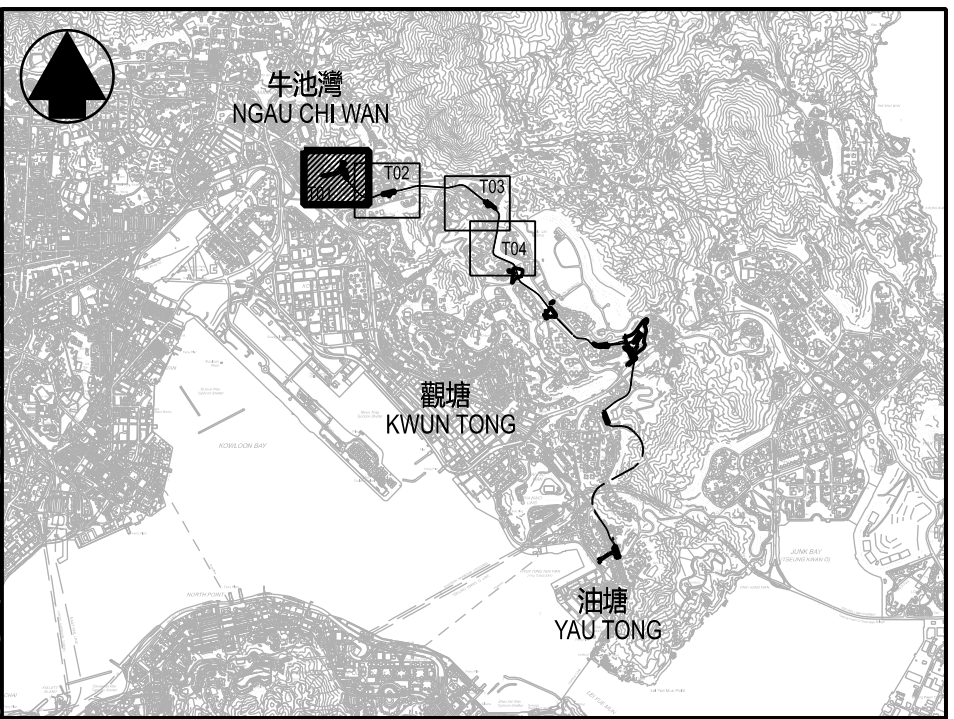


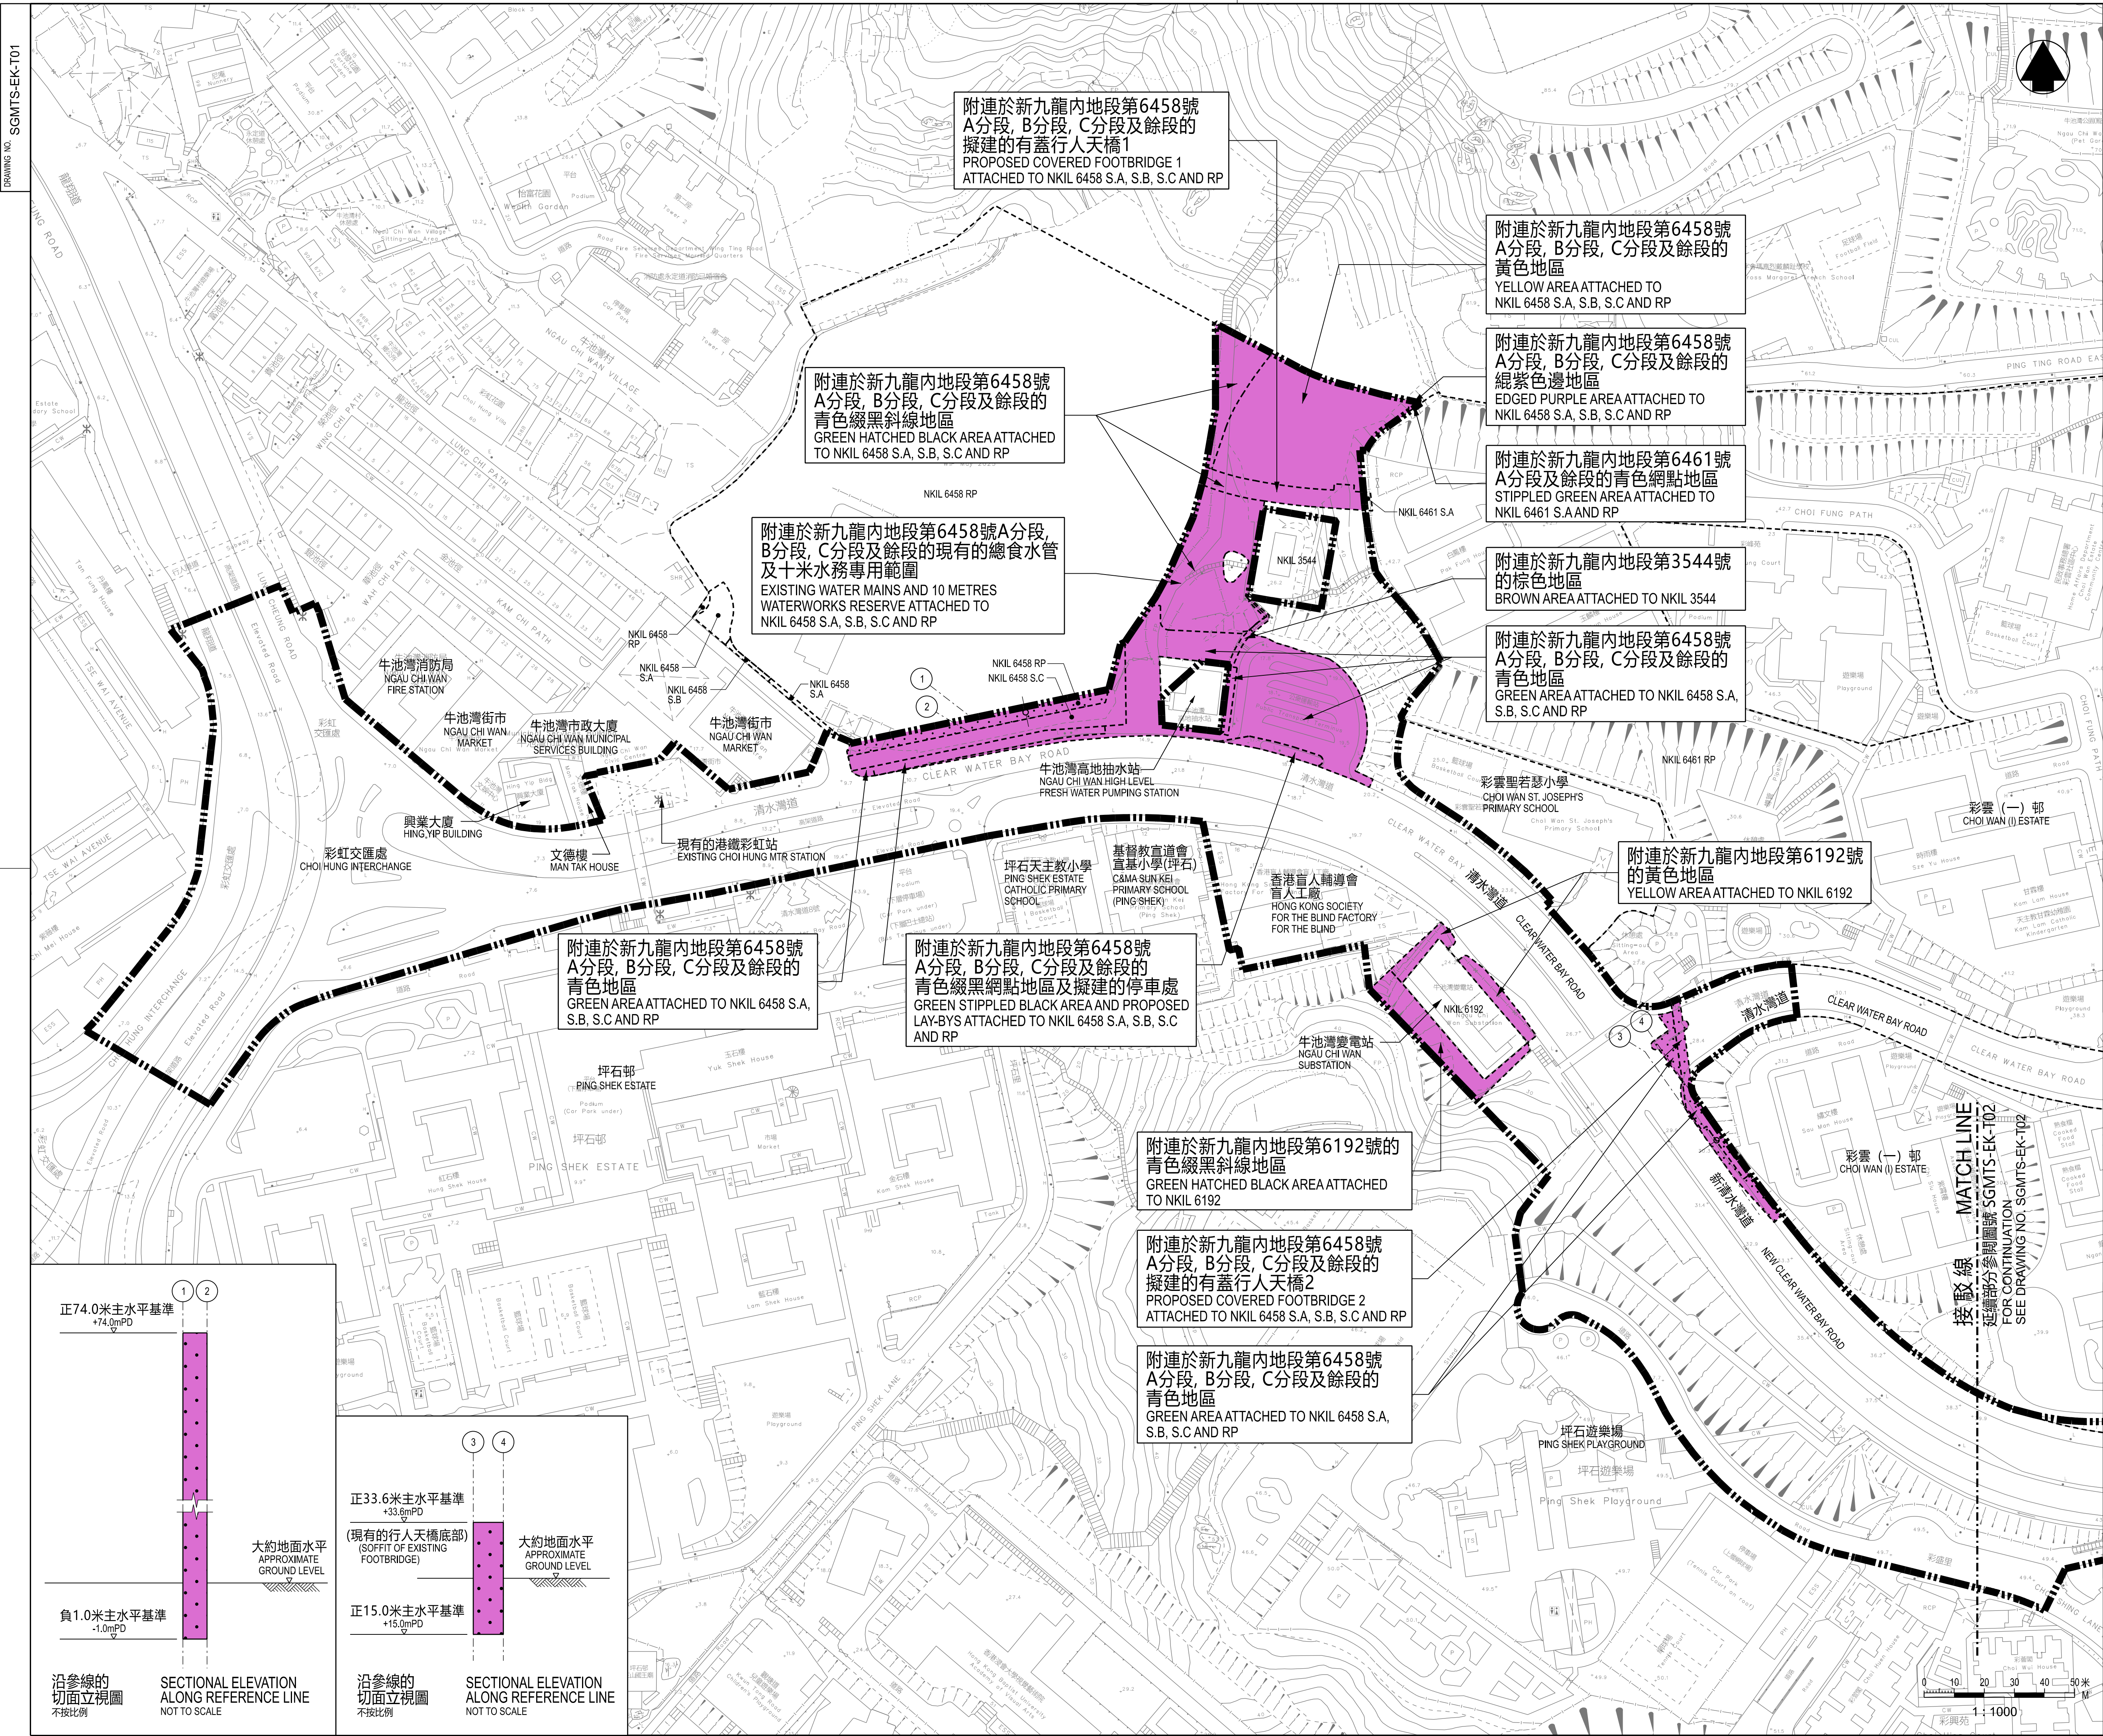

位置圖
LOCATION PLAN

圖例 LEGEND:

	方案界線 BOUNDARY OF THE SCHEME
	地段界線 LOT BOUNDARY
	參線 REFERENCE LINE
	建議將予設定暫時佔用權利的土地 LAND ON WHICH RIGHTS OF TEMPORARY OCCUPATION IS PROPOSED TO BE CREATED
	建議將予設定暫時佔用權利的土地 (只包括指定水平) LAND ON WHICH RIGHTS OF TEMPORARY OCCUPATION IS PROPOSED TO BE CREATED (SPECIFIED STRATA LEVEL ONLY)
	參線標記 REFERENCE LINE MARK
	NKIL 新九龍內地段 NEW KOWLOON INLAND LOT
	MTRL 地下鐵路地段 MASS TRANSIT RAILWAY LOT
	RP 餘段 REMAINING PORTION
	S 分段 SECTION
	(P) 部分 PORTION

- 一般說明 GENERAL NOTES:
- 有關一般說明參閱圖號 SGM-TS-EK-G01。
FOR GENERAL NOTES, REFER TO DRAWING NO. SGM-TS-EK-G01.
 - 有關受影響土地參閱圖號 SGM-TS-EK-T05內的一覽表。
FOR AFFECTED LAND, REFER TO SCHEDULES AT DRAWING NO. SGM-TS-EK-T05.
 - 沿參線的切面立視圖顯示的正/負水平基準值均為約數。
THE +/- mPDs SHOWN IN THE SECTIONAL ELEVATION ALONG REFERENCE LINE ARE APPROXIMATE.

修訂表
TABLE OF AMENDMENTS

修改 REV	日期 DATE	繪圖 BY	核對 SUB	負責 APP	說明 DESCRIPTION

SIGNED
溫健雄 WAN KIN HUNG
路政署
鐵路拓展處副處長 (2)
GOVERNMENT ENGINEER/
RAILWAY DEVELOPMENT (2)
HIGHWAYS DEPARTMENT

獲准發出
APPROVED FOR ISSUE

03 JUN 2025
發出日期 DATE OF ISSUE

圖則名稱 DRAWING TITLE
鐵路條例 (第 519 章)
東九龍智慧綠色集體運輸系統
設定暫時佔用土地權利圖則
5 頁的第 1 頁
RAILWAYS ORDINANCE (CHAPTER 519)
SMART AND GREEN MASS TRANSIT SYSTEM
IN EAST KOWLOON
CREATION OF RIGHTS OF TEMPORARY
OCCUPATION OF LAND PLANS SHEET 1 OF 5