
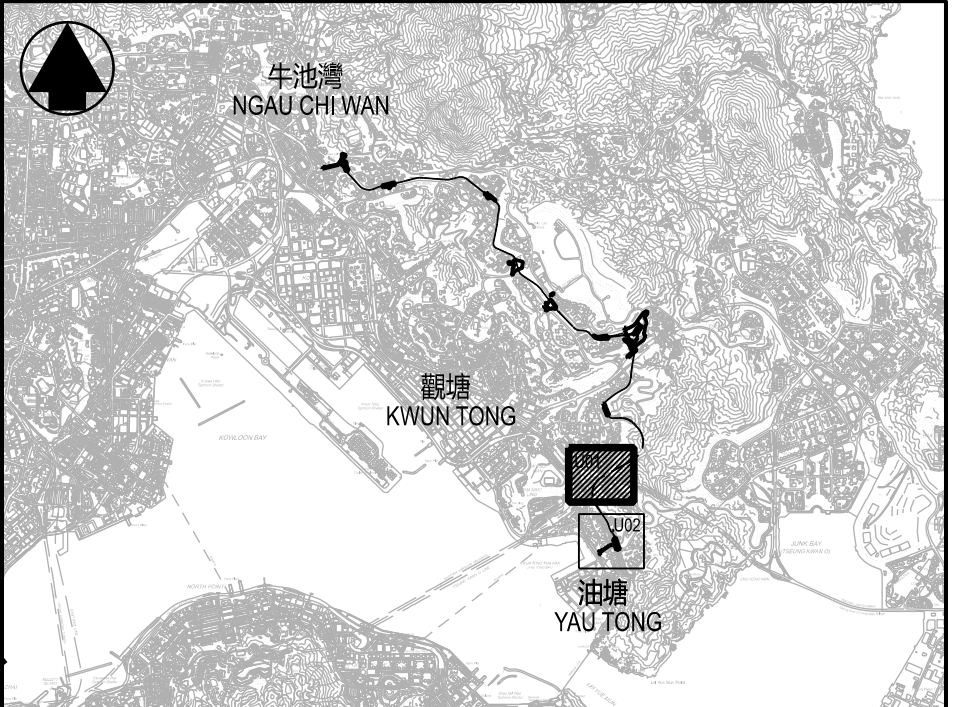


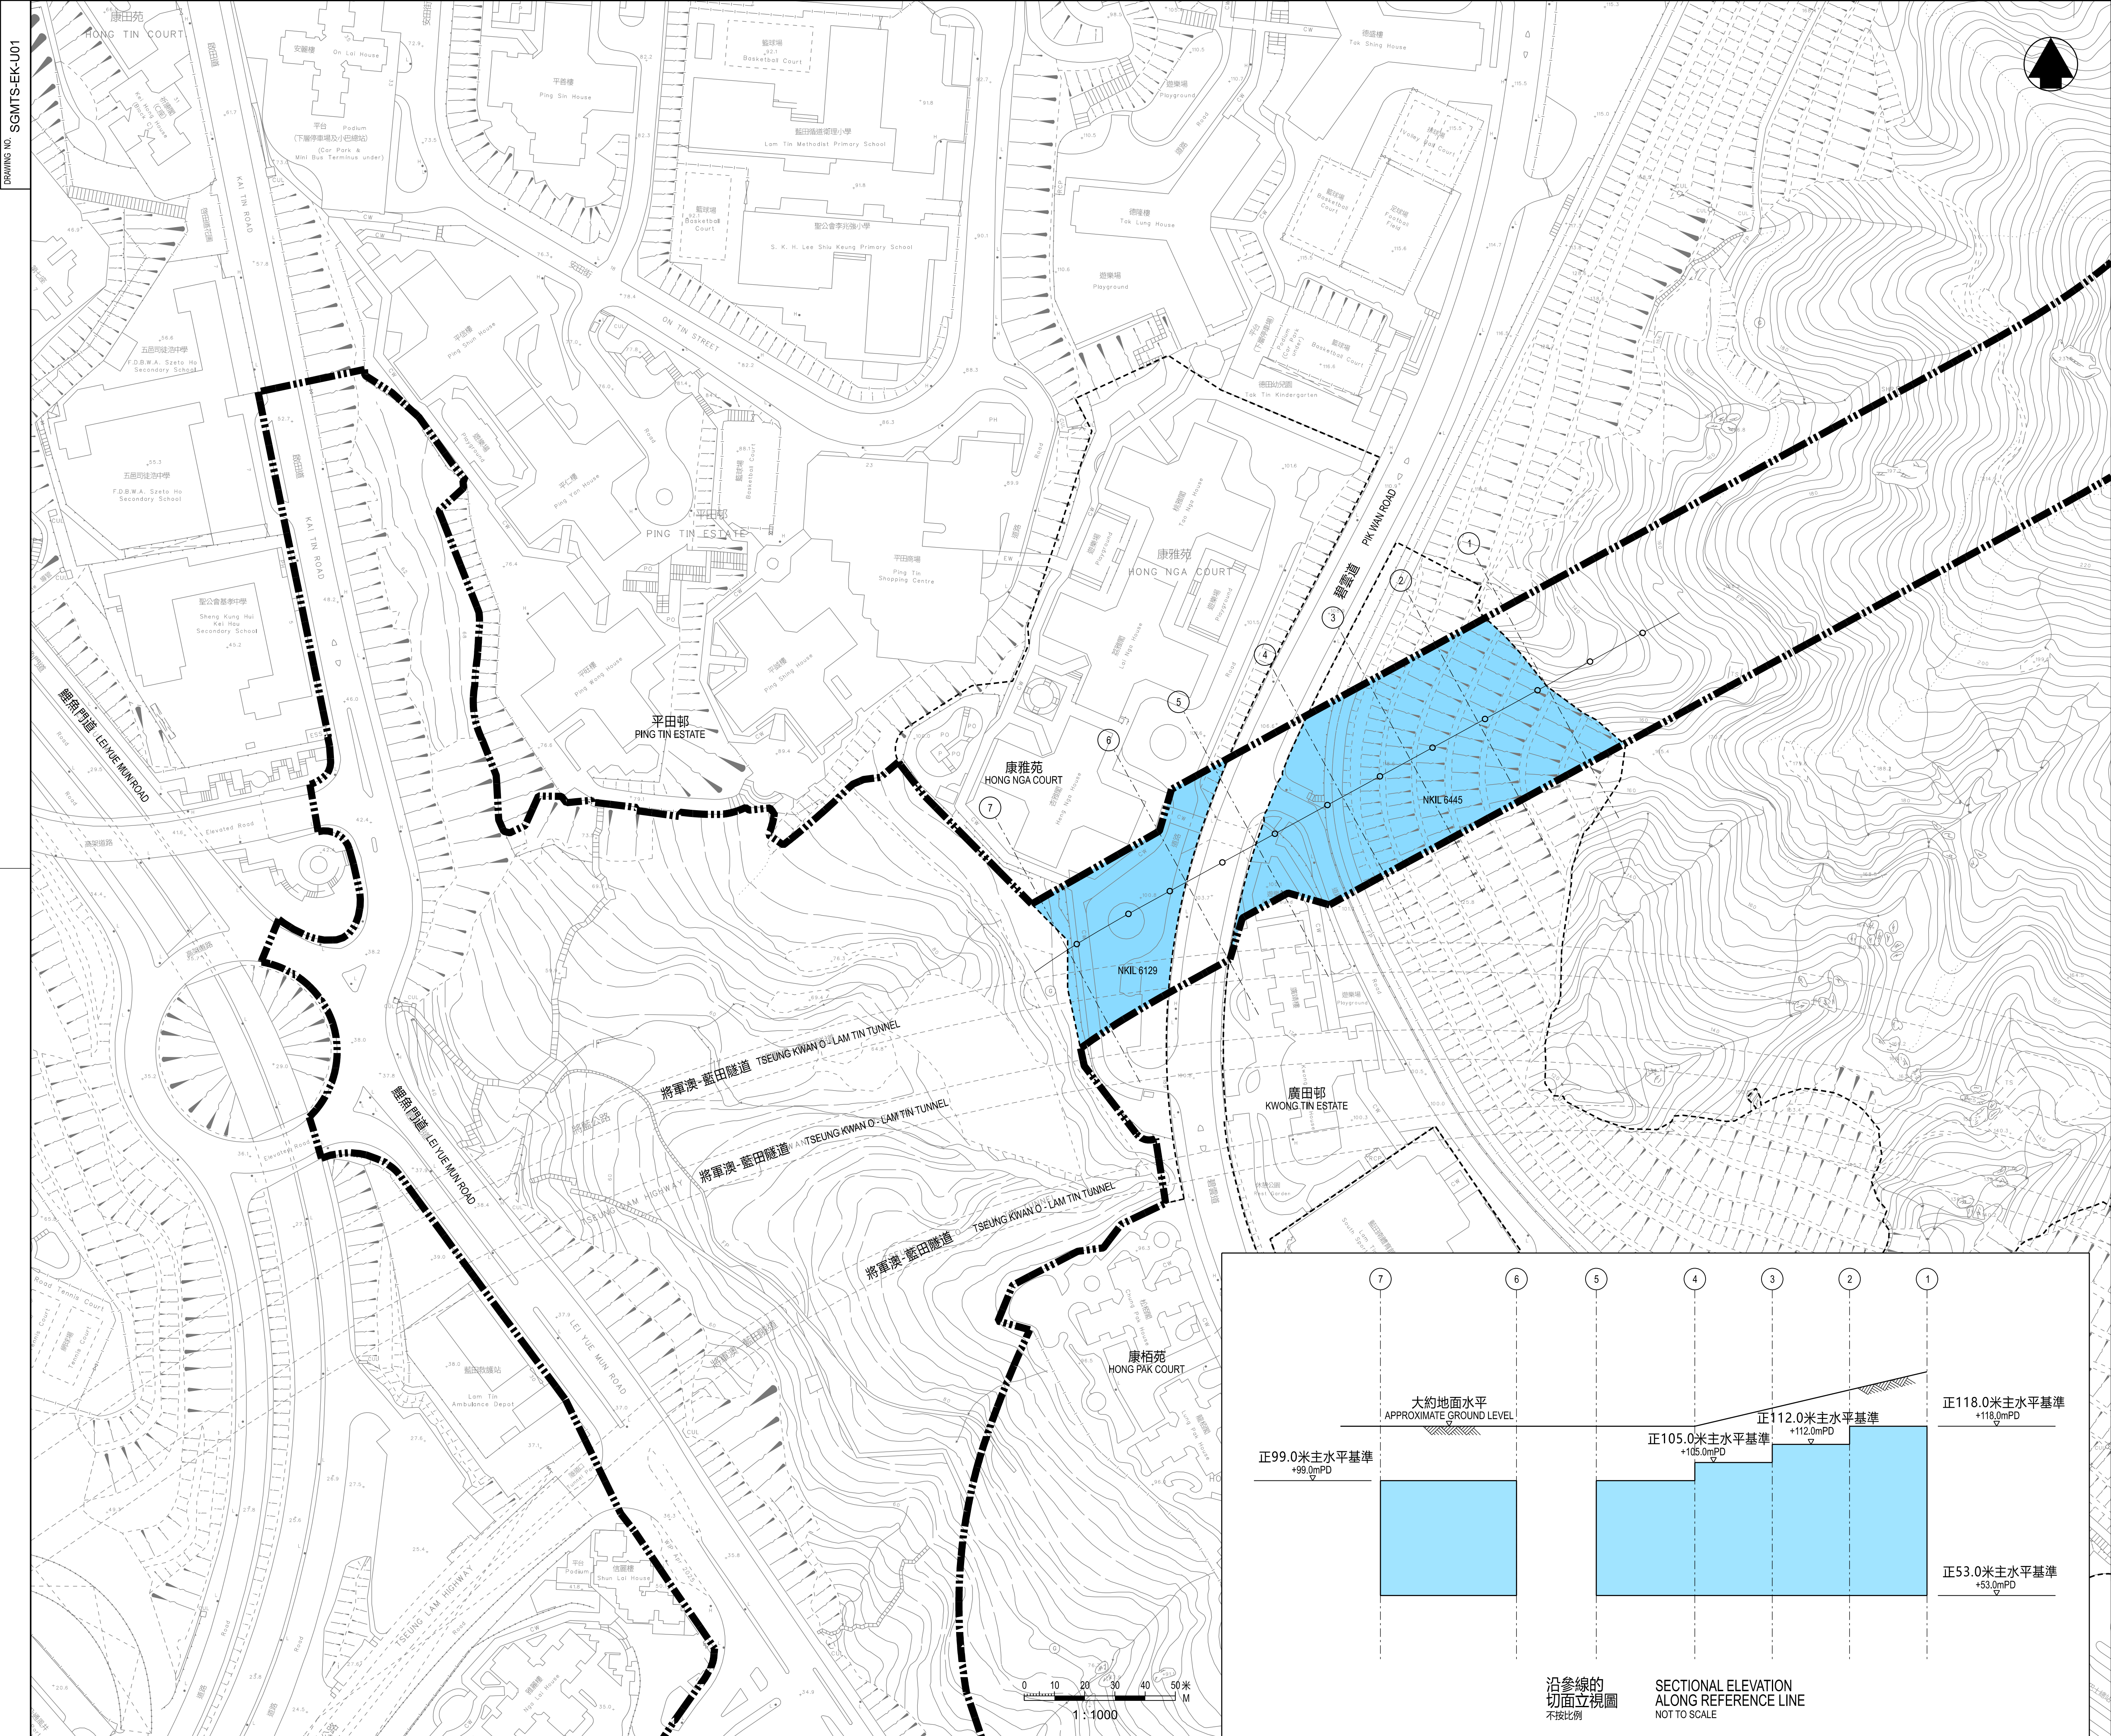

位置圖
LOCATION PLAN

不按比例
NOT TO SCALE

圖例 LEGEND:

- 方案界線
BOUNDARY OF THE SCHEME
- 地段界線
LOT BOUNDARY
- 參線
REFERENCE LINE
- 建議收回的地層
UNDERGROUND STRATA PROPOSED TO BE RESUMED
- 參線標記
REFERENCE LINE MARK
- 1
參線標記
REFERENCE LINE MARK
- NKIL
新九龍內地段
NEW KOWLOON INLAND LOT
- MTRL
地下鐵路地段
MASS TRANSIT RAILWAY LOT
- RP
餘段
REMAINING PORTION
- S.
分段
SECTION
- (P)
部分
PORTION

- 一般說明 GENERAL NOTES:
- 有關一般說明參閱圖號 SGMETS-EK-G01.
FOR GENERAL NOTES, REFER TO DRAWING NO. SGMETS-EK-G01.
 - 有關收回地層參閱圖號SGMETS-EK-U03內的一覽表。
FOR RESUMED UNDERGROUND STRATA, REFER TO SCHEDULE AT DRAWING NO. SGMETS-EK-U03.
 - 沿參線的切面立視圖顯示的正/負主水平基準均為約數。
THE +/- mPDs SHOWN IN THE SECTIONAL ELEVATION ALONG REFERENCE LINE ARE APPROXIMATE.
 - 圖則顯示於可被收回的地層的任何現有公用設施將不會被收回。
ANY EXISTING UTILITIES LOCATED WITHIN THE UNDERGROUND STRATA PROPOSED TO BE RESUMED WILL NOT BE RESUMED.

修訂表 TABLE OF AMENDMENTS				
修改 REV	日期 DATE	繪圖 BY	核對 SUB	負責 APP
				說明 DESCRIPTION

SIGNED

溫健雄 WAN KIN HUNG

獲准發出
APPROVED FOR ISSUE

路政署
鐵路拓展處副處長 (2)
GOVERNMENT ENGINEER/
RAILWAY DEVELOPMENT (2)
HIGHWAYS DEPARTMENT

03 JUN 2025

發出日期 DATE OF ISSUE

圖則名稱 DRAWING TITLE

鐵路條例(第519章)
東九龍智慧綠色集體運輸系統
收回地層圖則
3頁的第1頁
RAILWAYS ORDINANCE (CHAPTER 519)
SMART AND GREEN MASS TRANSIT SYSTEM
IN EAST KOWLOON
UNDERGROUND STRATA RESUMPTION PLANS
SHEET 1 OF 3

圖號 DRAWING NO.

SGMETS-EK-U01

比例 SCALE

1:1000 (A1)
或如圖示
AS SHOWN

香港特別行政區政府
THE GOVERNMENT OF THE HONG KONG
SPECIAL ADMINISTRATIVE REGION

路政署
HIGHWAYS DEPARTMENT

鐵路拓展處
RAILWAY DEVELOPMENT OFFICE

