
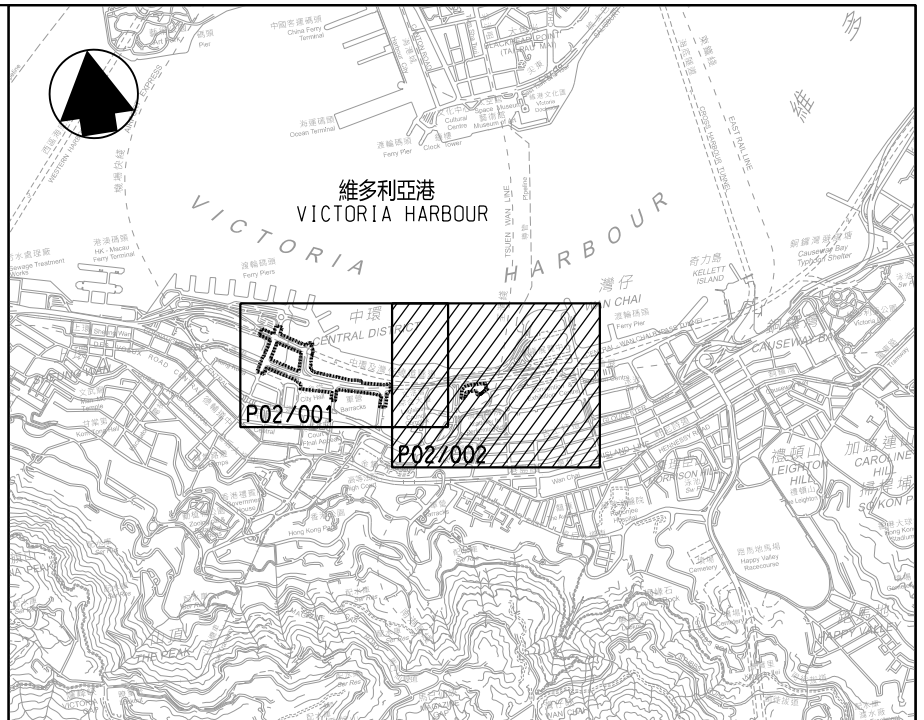


接駁線
MATCH LINE
延續部分參閱圖號 LAR2/P/00/CIP/P02/001
FOR CONTINUATION
SEE DRAWING NO. LAR2/P/00/CIP/P02/001

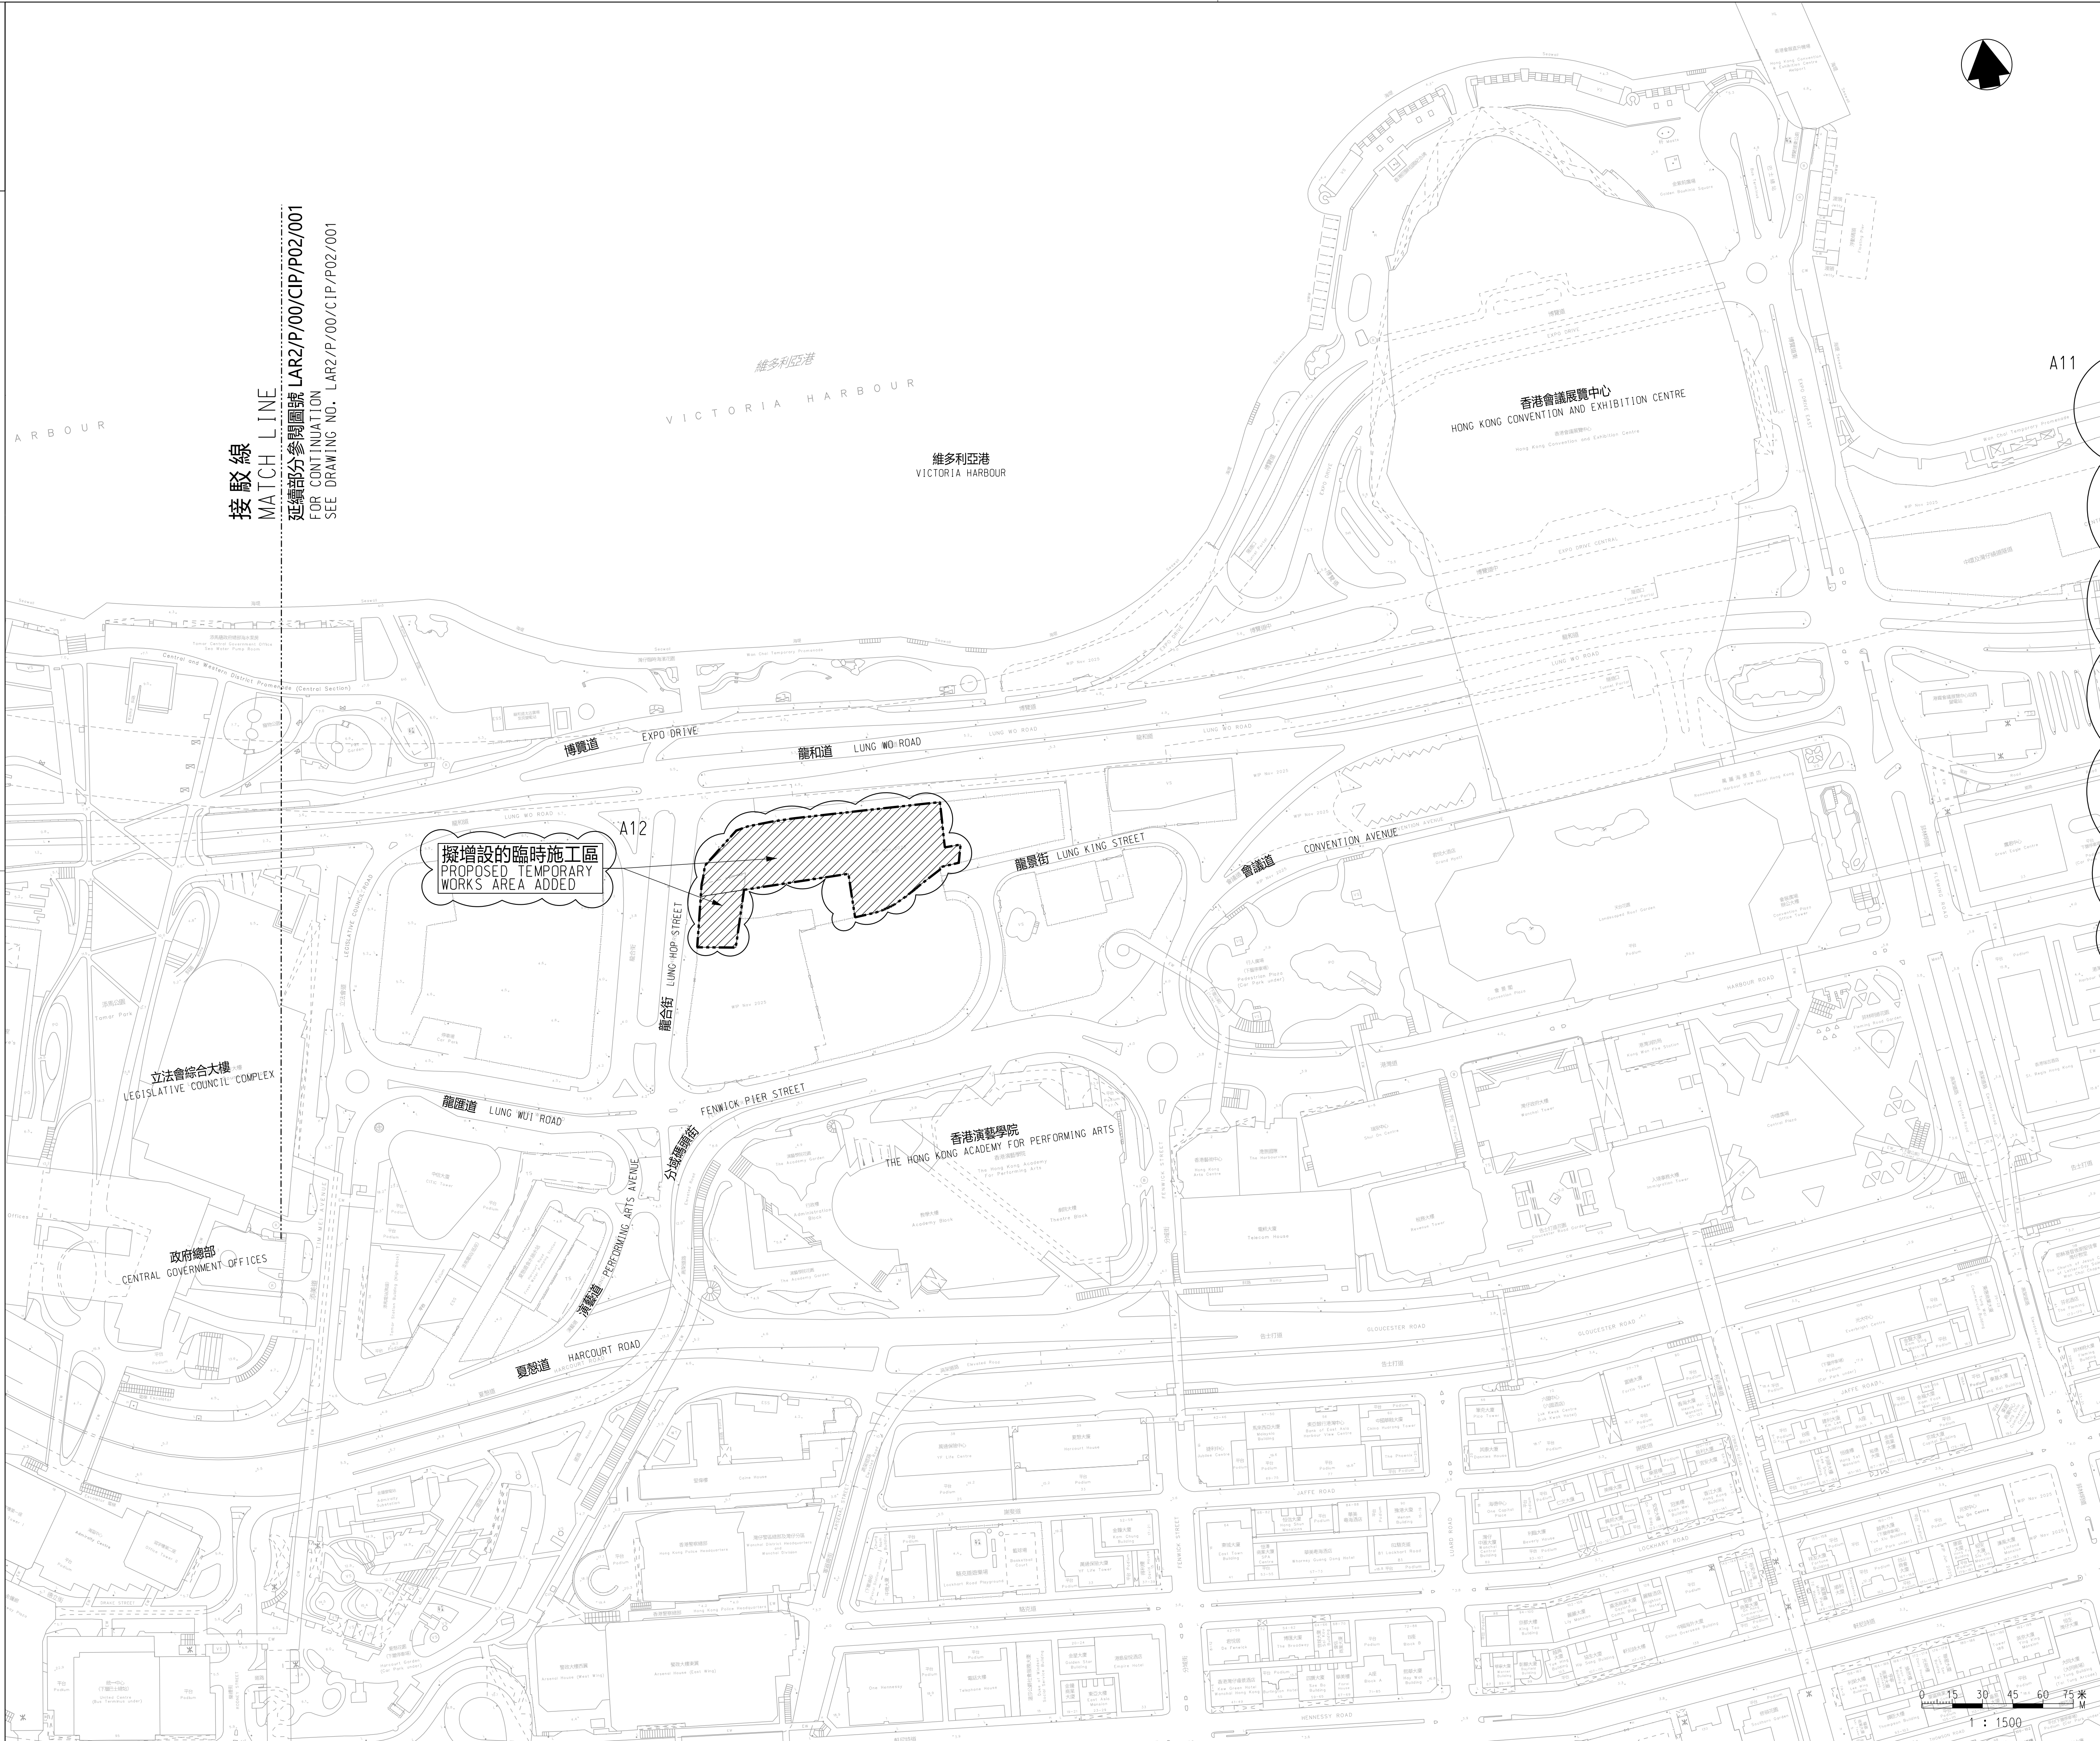

位置圖
LOCATION PLAN
不按比例
NOT TO SCALE

圖例 LEGEND :

- 方案界線
BOUNDARY OF THE SCHEME
- 擬建的鐵路設施或隧道(地下)
PROPOSED RAILWAY FACILITIES/TUNNELS (UNDERGROUND)
- 擬建的通風大樓或其他鐵路設施
PROPOSED VENTILATION BUILDING/OTHER RAILWAY FACILITIES
- 現有的車站及其他鐵路設施
EXISTING STATION AND OTHER RAILWAY FACILITIES
- 擬採用明挖回填法興建的鐵路設施或隧道(地下)
PROPOSED RAILWAY FACILITIES/TUNNELS BY CUT-AND-COVER METHOD (UNDERGROUND)
- 擬採用鑽挖或挖掘的鐵路設施或隧道(地下)
PROPOSED RAILWAY FACILITIES/TUNNELS BY BORED/MINED METHOD (UNDERGROUND)
- 擬設置地盤設施的臨時施工區
PROPOSED TEMPORARY WORKS AREA FOR SITE FACILITIES
- 擬進行修改工程的現有東涌線或機場快線
THE EXISTING TUNG CHUNG LINE OR AIRPORT EXPRESS LINE
- 可能永久封閉的道路(包括行車道、行人徑及露天地方)
ROADS (INCLUDING CARRIAGEWAYS, FOOTPATHS AND OPEN PLACE) WHICH MAY BE CLOSED PERMANENTLY
- 現有的鐵路路軌中線
EXISTING RAILWAY TRACK CENTRE LINE
- 圖則修改
DRAWING REVISION
- A1 修訂參考編號(參考憲報公告)
AMENDMENT REFERENCE NUMBER (SEE GAZETTE NOTICE)
- 修訂範圍
AMENDMENT AREA

一般說明 GENERAL NOTES:

1. 有關一般說明參閱圖號 LAR2/P/00/CIP/P02/001.
FOR GENERAL NOTES, REFER TO DRAWING NO. LAR2/P/00/CIP/P02/001.

修訂表 TABLE OF AMENDMENTS				
修改 REV	日期 DATE	繪圖 BY	核對 SUB	負責 APP
修訂項目A11至 A12 AMENDMENT ITEMS A11 TO A12				
說明 DESCRIPTION				

SIGNED

黃剛揚 WONG KONG YEUNG

獲准發出
APPROVED FOR ISSUE

07 AUG 2026

發出日期 DATE OF ISSUE

圖則名稱 DRAWING TITLE

鐵路條例(第519章)
機場鐵路二期香港站延展掉車隧道
總體規劃圖則 2頁的第2頁

RAILWAYS ORDINANCE (CHAPTER 519)
LANTAU AND AIRPORT RAILWAY PHASE II
HONG KONG STATION EXTENDED OVERRUN TUNNELS
GENERAL LAYOUT PLAN SHEET 2 OF 2

圖號 DRAWING NO. LAR2/P/00/CIP/P02/002

比例 SCALE 1:1500 (A1)
或如圖示
OR AS SHOWN

香港特別行政區政府
THE GOVERNMENT OF THE HONG KONG
SPECIAL ADMINISTRATIVE REGION

路政署
HIGHWAYS DEPARTMENT

鐵路拓展處
RAILWAY DEVELOPMENT OFFICE