
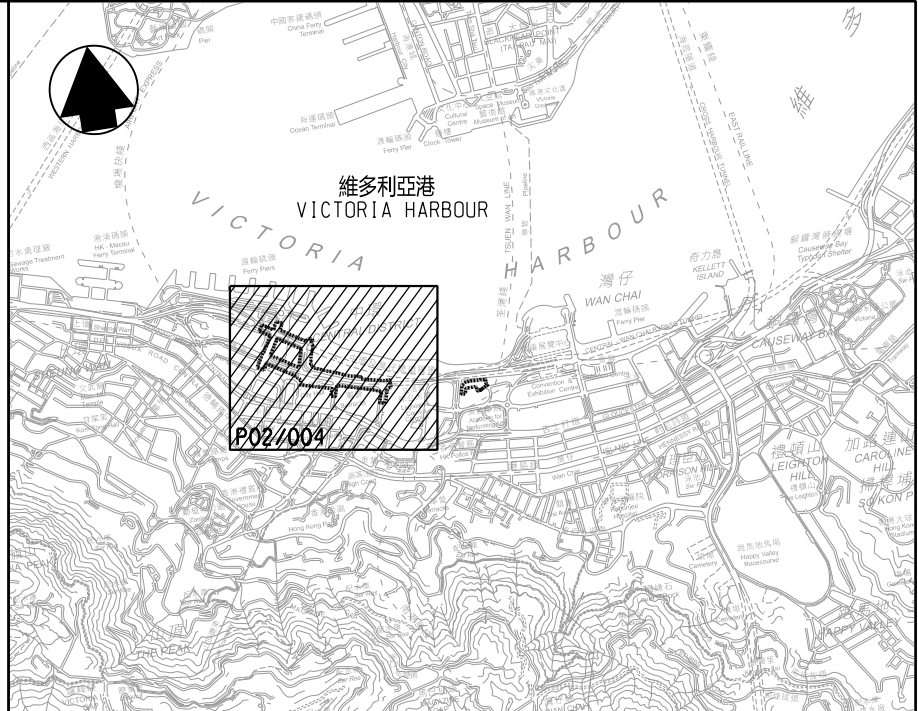


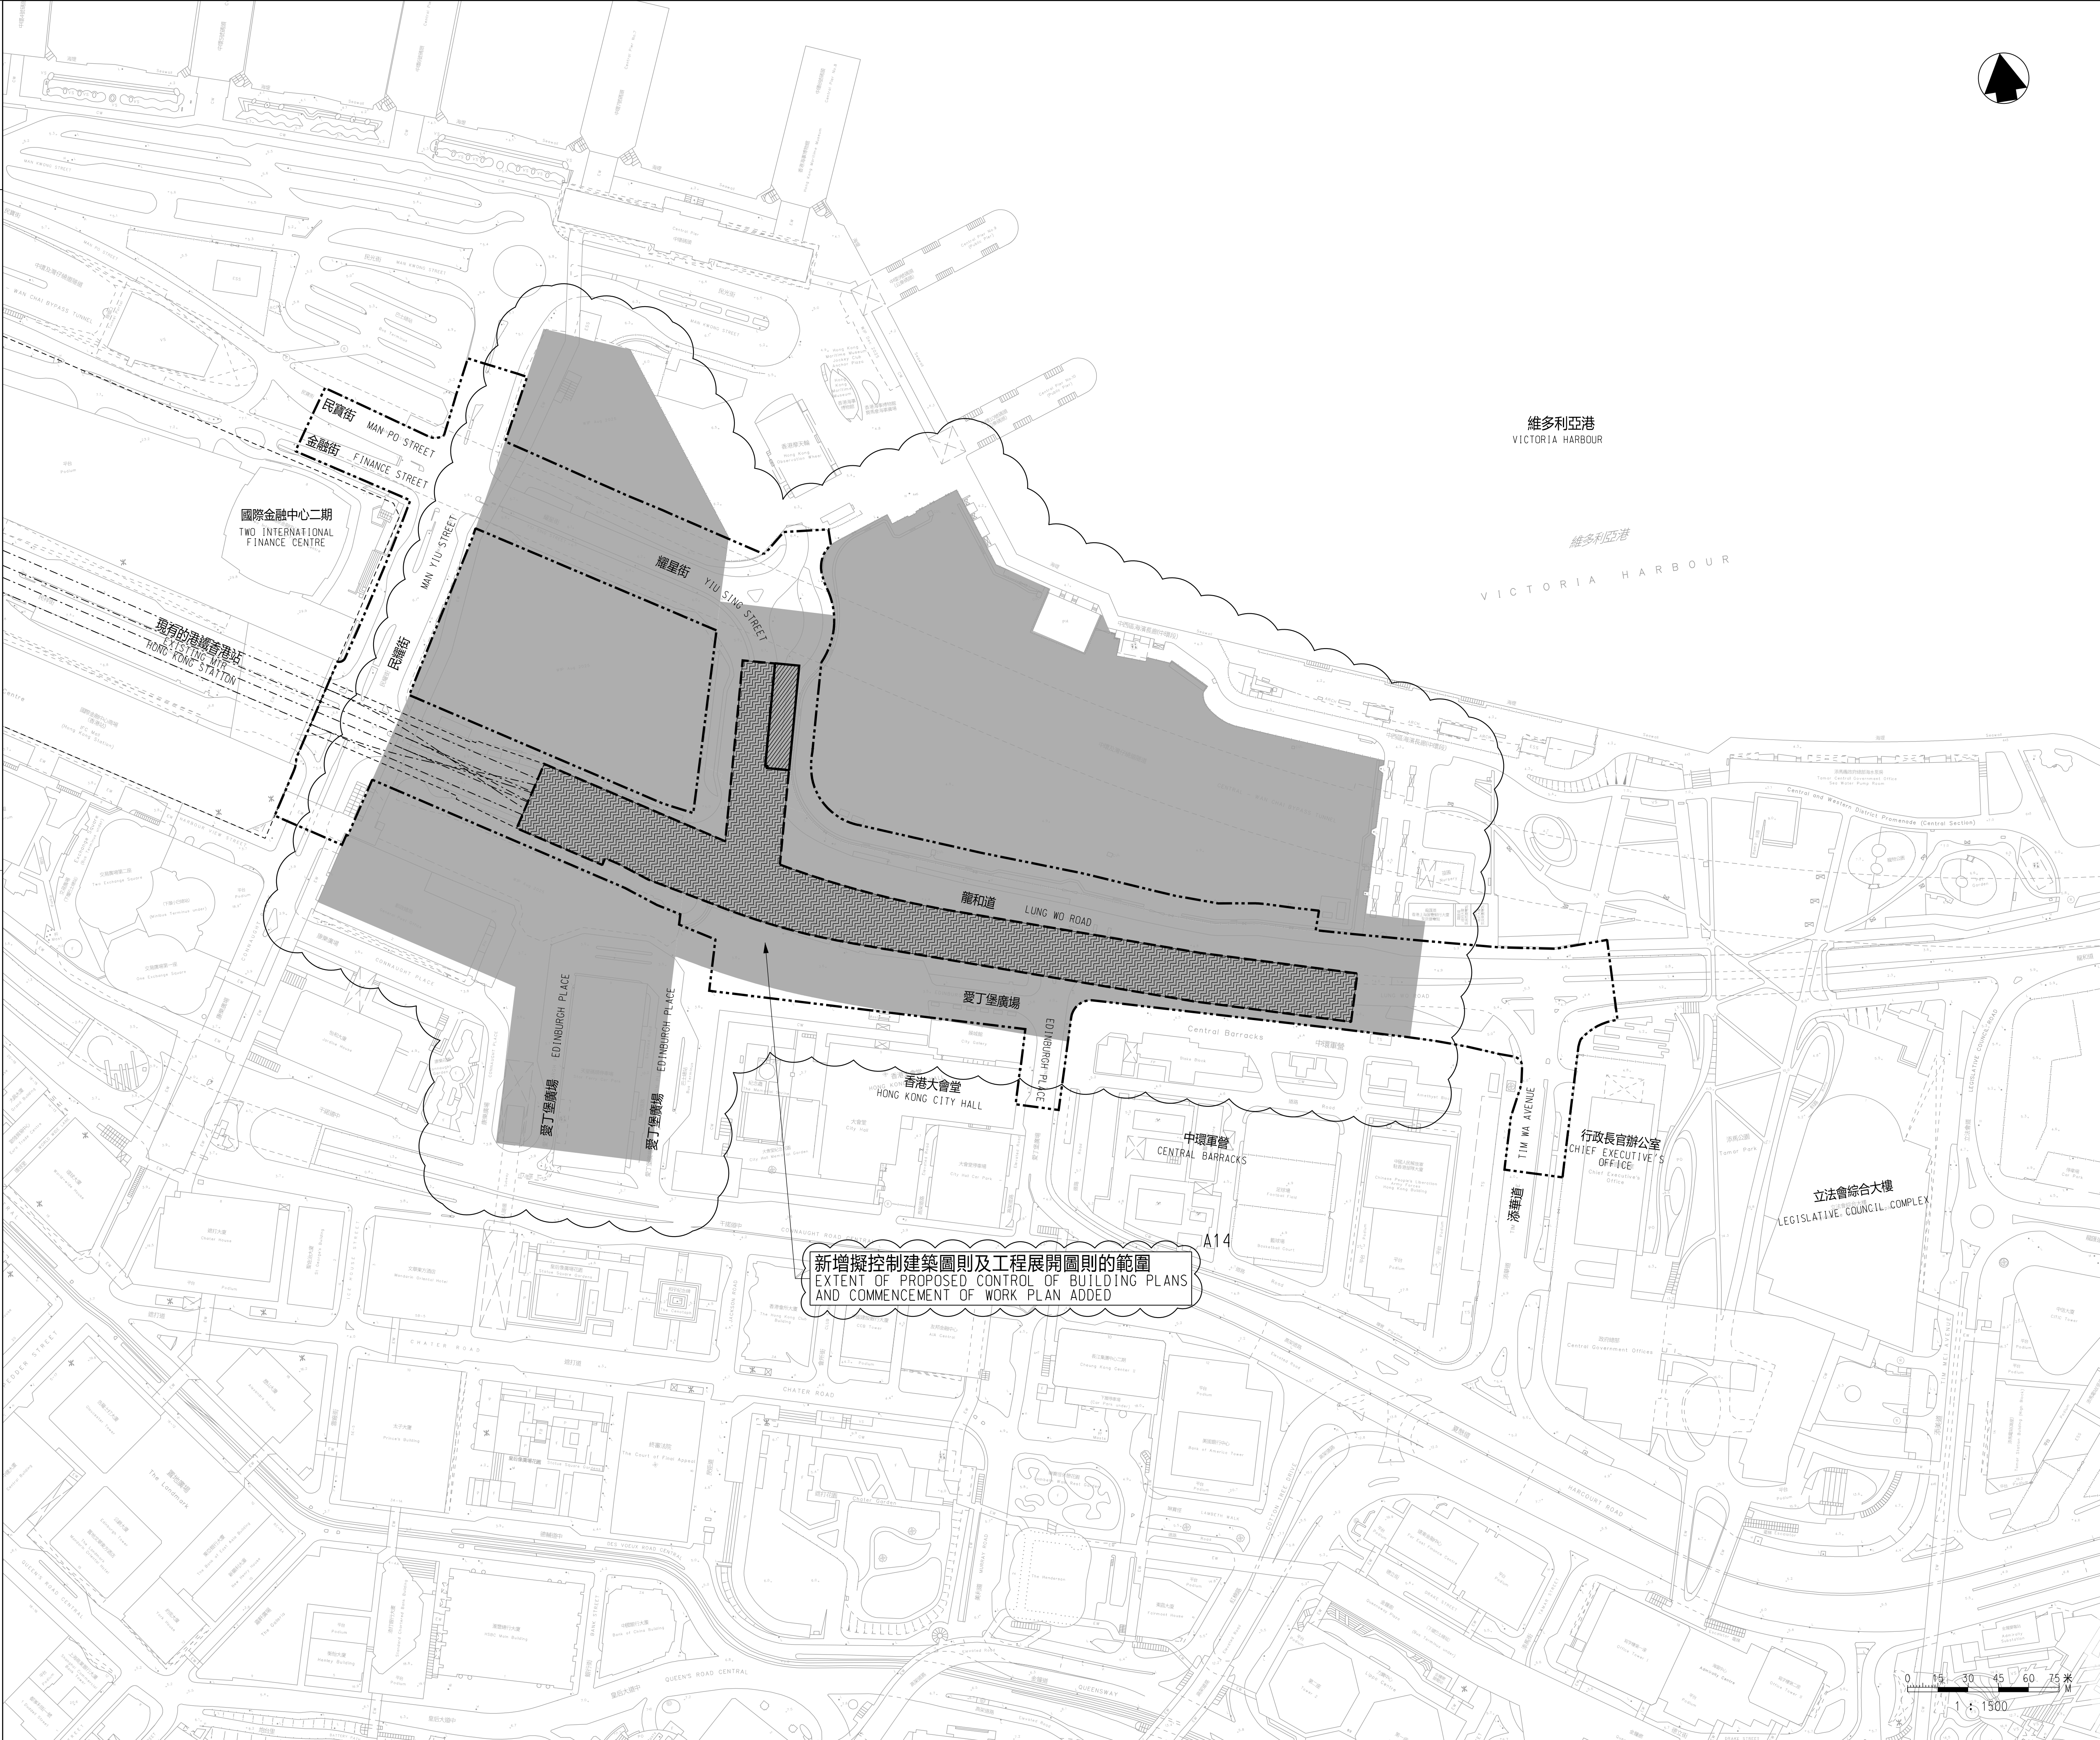

位置圖
LOCATION PLAN

- 圖例 LEGEND :
- 方案界線
BOUNDARY OF THE SCHEME
 - 擬建的鐵路設施或隧道(地下)
PROPOSED RAILWAY FACILITIES/
TUNNELS (UNDERGROUND)
 - 擬建的通風大樓或其他鐵路設施
PROPOSED VENTILATION BUILDING/
OTHER RAILWAY FACILITIES
 - 就建築工程 (包括在方案界線以外進行的建築工程) 與方案
或鐵路的營運或維修不相容, 可行使建築圖則或建築工程
展開的控制的土地範圍
AREA OF LAND ON WHICH CONTROL OF BUILDING PLANS
OR COMMENCEMENT OF BUILDING WORKS (INCLUDING
BUILDING WORKS OUTSIDE THE BOUNDARIES OF THE
SCHEME) WHICH ARE INCOMPATIBLE WITH THE SCHEME
OR THE OPERATION OR MAINTENANCE OF THE RAILWAY
MAY BE REQUIRED
 - 現有的車站及其他鐵路設施
EXISTING STATION AND OTHER RAILWAY FACILITIES
 - 現有的鐵路路軌中線
EXISTING RAILWAY TRACK CENTRE LINE
 - A1 修訂參考編號(參考憲報公告)
AMENDMENT REFERENCE NUMBER (SEE GAZETTE NOTICE)

一般說明 GENERAL NOTES:

1. 有關一般說明參閱圖號 LAR2/P/00/CIP/P02/001.
FOR GENERAL NOTES, REFER TO DRAWING NO.
LAR2/P/00/CIP/P02/001.

修訂表 TABLE OF AMENDMENTS				
修訂 REV	日期 DATE	繪圖 BY	核對 SUB	負責 APP

修訂項目A14 AMENDMENT ITEM A14		說明 DESCRIPTION

獲准發出
APPROVED FOR ISSUE

發出日期
DATE OF ISSUE

圖則名稱
DRAWING TITLE

鐵路條例(第519章)
機場鐵路二期香港站延展掉車隧道
控制建築圖則及工程展開圖則

RAILWAYS ORDINANCE (CHAPTER 519)
LANTAU AND AIRPORT RAILWAY PHASE II
HONG KONG STATION EXTENDED OVERRUN TUNNELS
CONTROL OF BUILDING PLANS AND COMMENCEMENT
OF WORK PLAN

圖號
DRAWING NO.

LAR2/P/00/CIP/P02/004

比例
SCALE

1:1500 (A1)
或如圖示
OR AS SHOWN