

位置圖 LOCATION PLAN
比例 SCALE A1 1 : 6000

註釋:
NOTES:

- 除另有說明外, 所有量度以米為單位。
ALL DIMENSIONS ARE IN METRES UNLESS OTHERWISE STATED.
- 所有水平均為約數, 以米為單位, 並在香港主水平基準上。
ALL LEVELS ARE APPROXIMATE VALUES AND IN METERS ABOVE HONG KONG PRINCIPAL DATUM.
- 如有需要, 施工區界限內部份現有行人路、通道及美化市容地帶或會分階段暫時封閉。
SECTIONS OF THE EXISTING FOOTPATHS, ACCESS ROADS AND AMENITY AREAS WITHIN THE LIMIT OF WORKS AREA MAY BE TEMPORARILY CLOSED IN PHASES AS AND WHEN REQUIRED.

圖例:
LEGEND:


	施工區界限 LIMIT OF WORKS AREA		現有行人路將暫時封閉及重建 EXISTING FOOTPATH TO BE TEMPORARILY CLOSED AND RECONSTRUCTED
	擬建行人板道 PROPOSED BOARDWALK		擬建路面水平 (約數) PROPOSED ROAD LEVEL (APPROXIMATE)
	擬建圍境平台 (大約位置) PROPOSED LANDSCAPE DECK (APPROXIMATE LOCATION)		

批註 ENDORSED BY
陳美寶 CHAN Mable
運輸及物流局常任秘書長
PERMANENT SECRETARY FOR
TRANSPORT AND LOGISTICS

日期 DATE: _____

核准 APPROVED BY
袁嘉慧 ESTHER K W YUEN
渠務署總工程師/土地排水
CHIEF ENGINEER/LAND DRAINAGE
DRAINAGE SERVICES DEPARTMENT

日期 DATE: _____

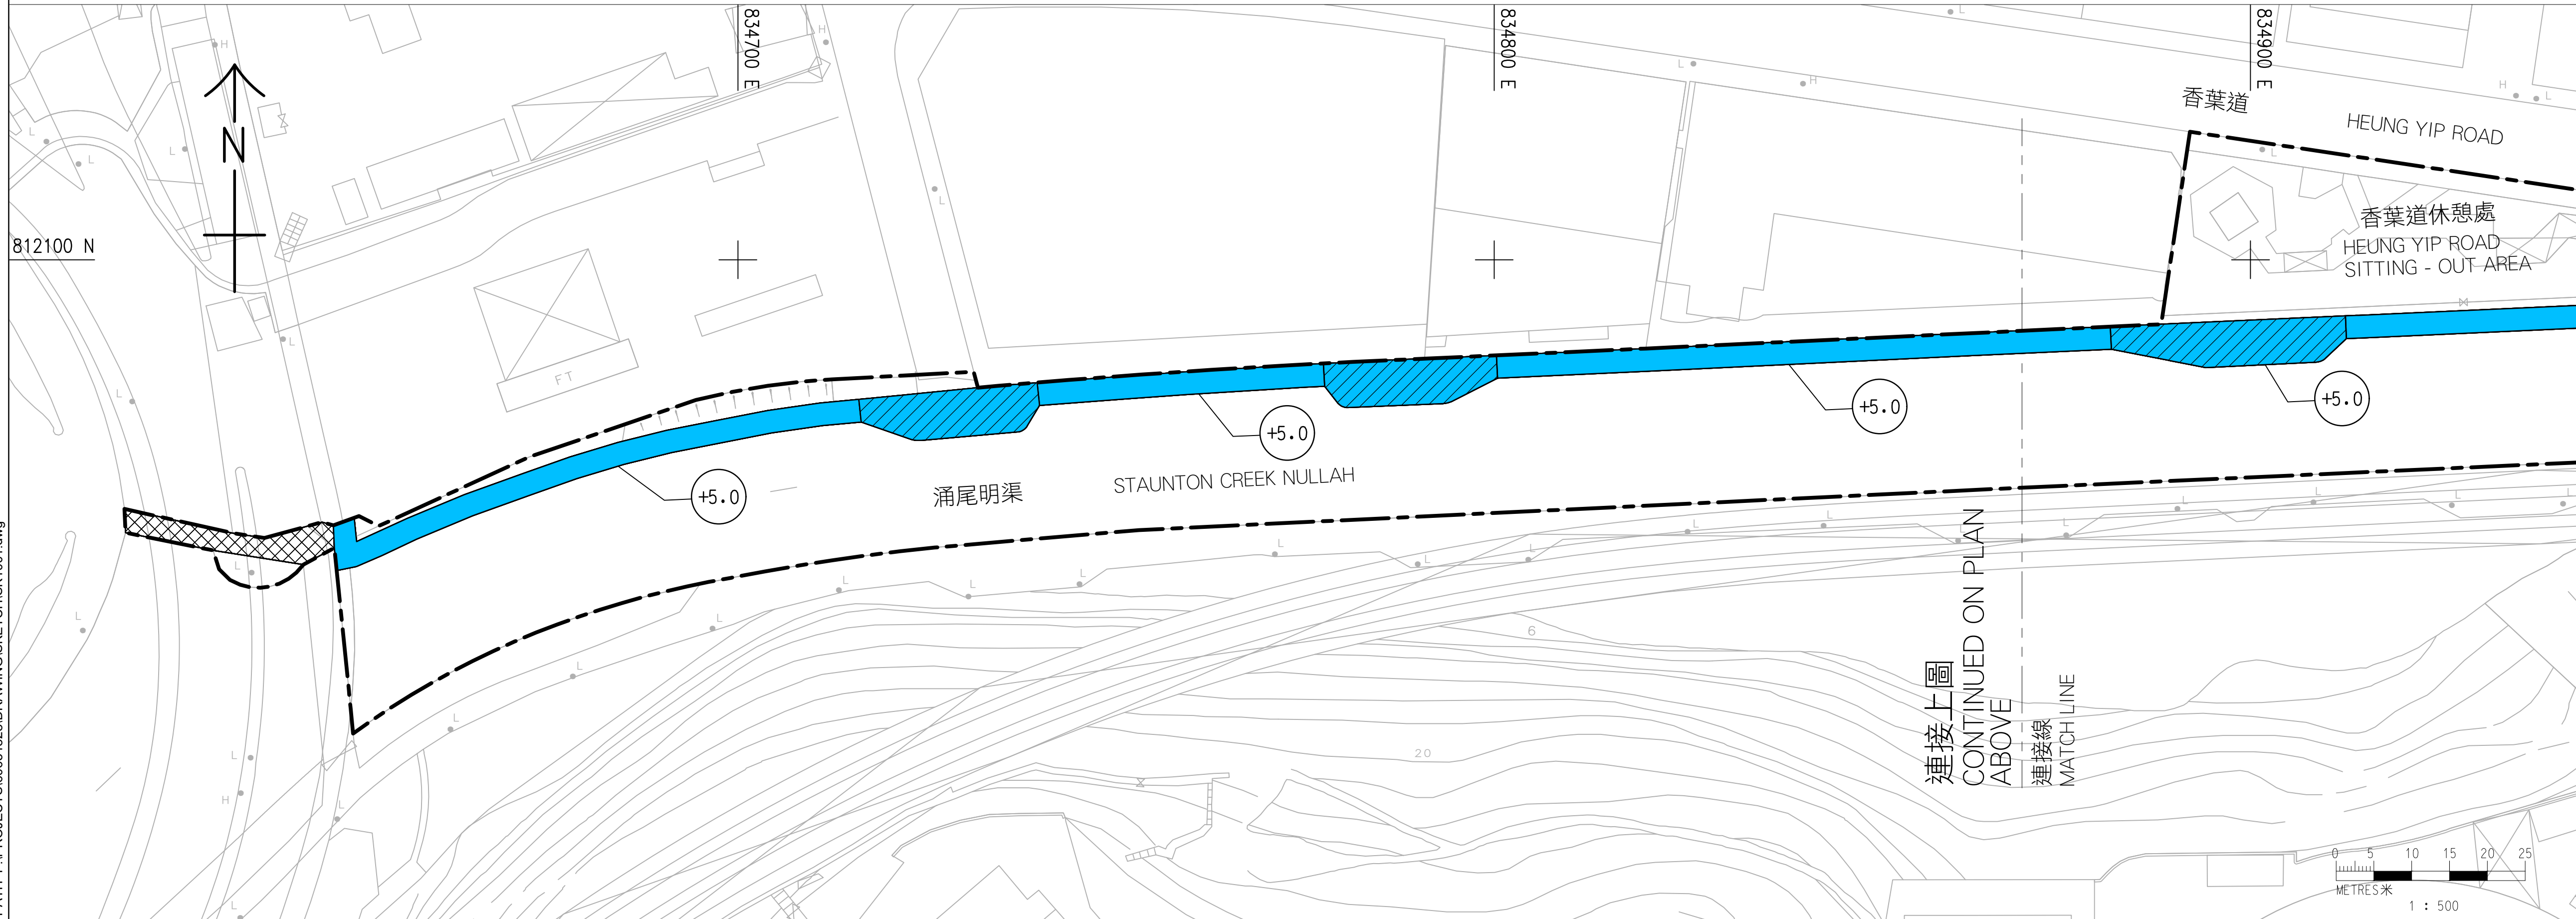

工程名稱 PROJECT TITLE
工務計劃項目第4427DS號南區污水泵喉建造及修復工程
PWP ITEM NO. 4427DS CONSTRUCTION AND REHABILITATION OF SEWAGE RISING MAINS IN SOUTHERN DISTRICT

圖則名稱 PLAN TITLE
根據《道路(工程、使用及補償)》條例(第370章)而在憲報公布的圖則
PLAN FOR GAZETTING UNDER ROADS (WORKS, USE AND COMPENSATION) ORDINANCE (CHAPTER 370)

圖則編號 PLAN NO.
60651828/GAZ/001

比例 SCALE
A1 1 : 500

辦事處 OFFICE
土地排水部
LAND DRAINAGE DIVISION

