


位置圖  
LOCATION PLAN  
不按比例  
NOT TO SCALE

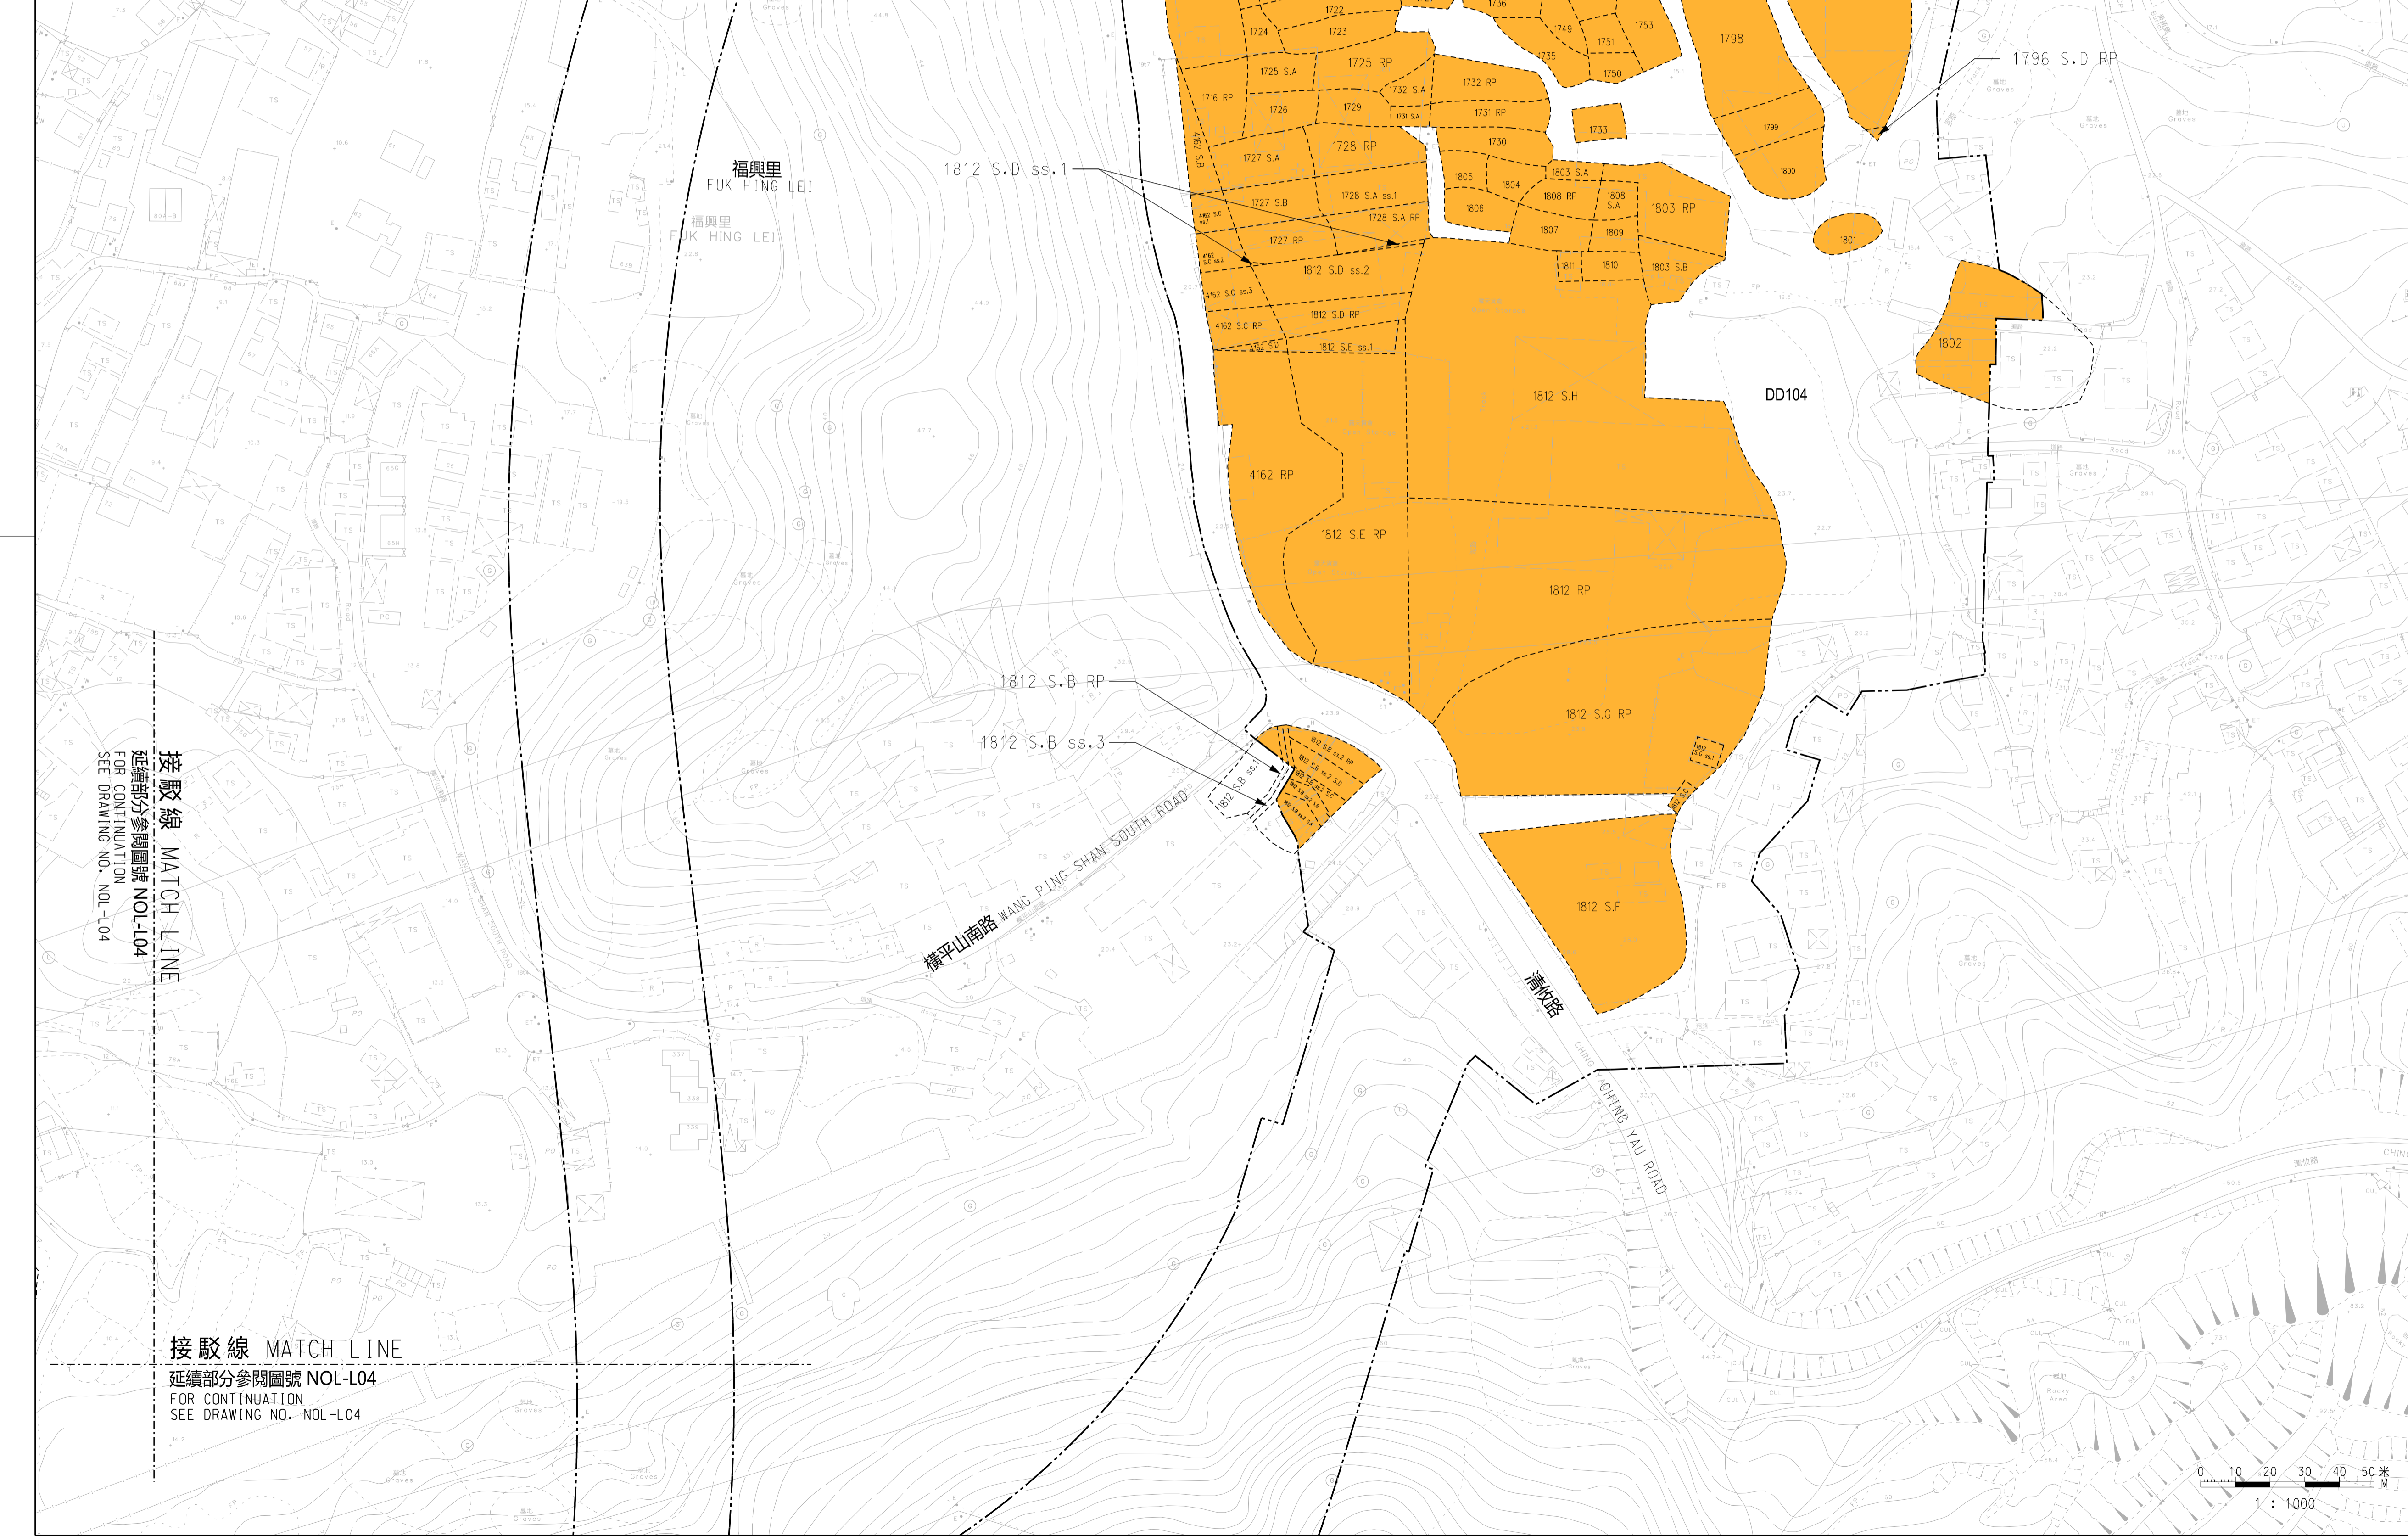

- 圖例 LEGEND :**
- 方案界線  
BOUNDARY OF THE SCHEME
  - 地段界線  
LOT BOUNDARY
  - ..... 丈量約份界線  
DEMARCATION DISTRICT BOUNDARY
  - 建議將予收回的土地  
LAND PROPOSED TO BE RESUMED
  - DD 丈量約份  
DEMARCATION DISTRICT
  - RP 餘段  
REMAINING PORTION
  - S. 分段  
SECTION
  - ss. 小分段  
SUB-SECTION
  - (P) 部分  
PORTION

- 一般說明 GENERAL NOTES :**
1. 有關一般說明參閱圖號 NOL-G01.  
FOR GENERAL NOTES, REFER TO DRAWING NO. NOL-G01.
  2. 有關收地面積表參閱圖號 NOL-L13 至圖號 NOL-L18.  
FOR RESUMPTION AREA SCHEDULE, REFER TO DRAWING NOS. NOL-L13 TO NOL-L18.

修訂表  
TABLE OF AMENDMENTS

修改 REV	日期 DATE	繪圖 BY	核對 SUB	負責 APP	說明 DESCRIPTION

**SIGNED**  
林雨舟 LAM YU CHAU  
路政署  
鐵路拓展處副處長(1)  
GOVERNMENT ENGINEER/  
RAILWAY DEVELOPMENT (1)  
HIGHWAYS DEPARTMENT

獲准發出  
APPROVED FOR ISSUE

**19 SEP 2023**  
發出日期 DATE OF ISSUE

圖則名稱 DRAWING TITLE  
**鐵路條例(第519章)  
北環線主線  
收回土地圖則** **18頁的第5頁**

RAILWAYS ORDINANCE (CHAPTER 519)  
NORTHERN LINK MAIN LINE

LAND RESUMPTION PLAN SHEET 5 OF 18

圖號 DRAWING NO.  
**NOL-L05**

比例 SCALE  
1:1000 (A1)  
或如圖示  
AS SHOWN

