


位置圖  
LOCATION PLAN  
不按比例  
NOT TO SCALE

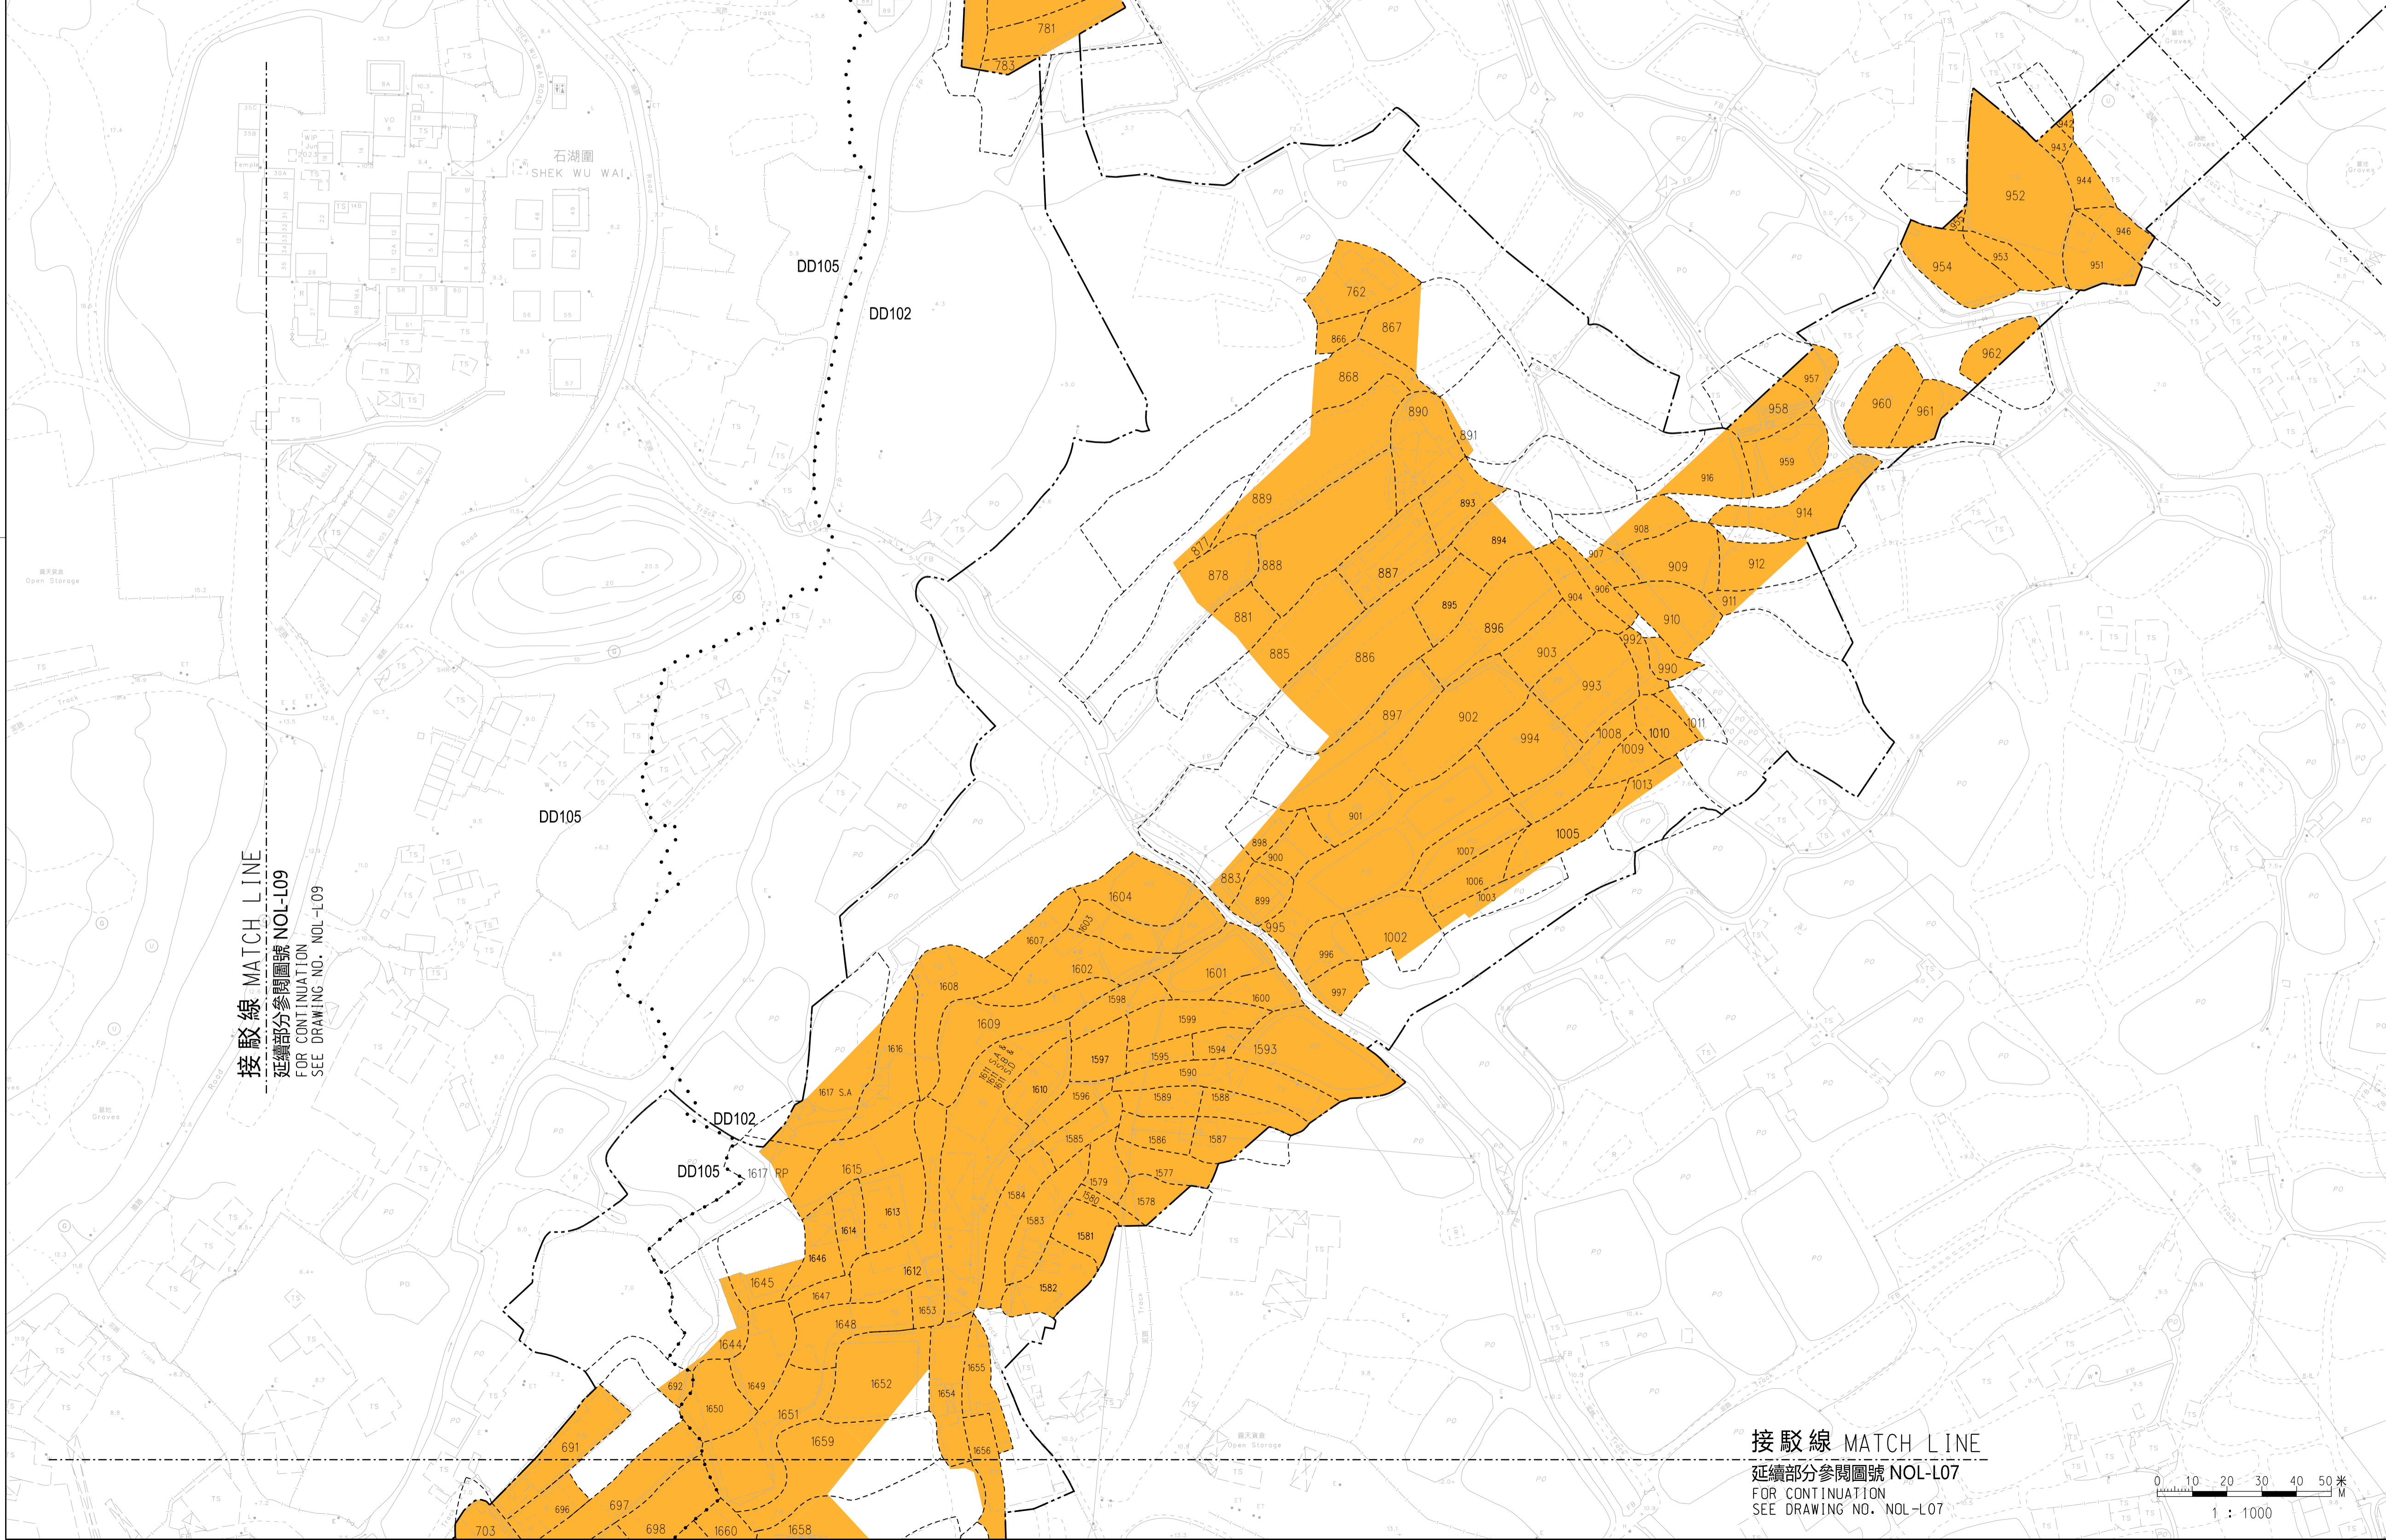

圖例 LEGEND :

- 方案界線  
BOUNDARY OF THE SCHEME
- 地段界線  
LOT BOUNDARY
- 丈量約份界線  
DEMARCATON DISTRICT BOUNDARY
- 建議將予收回的土地  
LAND PROPOSED TO BE RESUMED
- DD  
丈量約份  
DEMARCATON DISTRICT
- RP  
餘段  
REMAINING PORTION
- S.  
分段  
SECTION
- SS.  
小分段  
SUB-SECTION
- (P)  
部分  
PORTION

- 一般說明 GENERAL NOTES :
- 有關一般說明參閱圖號 NOL-G01.  
FOR GENERAL NOTES, REFER TO DRAWING NO. NOL-G01.
  - 有關收地面積表參閱圖號 NOL-L13 至圖號 NOL-L18.  
FOR RESUMPTION AREA SCHEDULE, REFER TO DRAWING NOS. NOL-L13 TO NOL-L18.

修訂表  
TABLE OF AMENDMENTS

修改 REV	日期 DATE	繪圖 BY	核對 SUB	負責 APP	說明 DESCRIPTION

SIGNED  
林雨舟 LAM YU CHAU  
獲准發出  
APPROVED FOR ISSUE  
19 SEP 2023  
發出日期 DATE OF ISSUE

圖則名稱 DRAWING TITLE  
鐵路條例(第519章)  
北環線主線  
收回土地圖則  
18頁的第8頁  
RAILWAYS ORDINANCE (CHAPTER 519)  
NORTHERN LINK MAIN LINE  
LAND RESUMPTION PLAN SHEET 8 OF 18

圖號 DRAWING NO. NOL-L08	比例 SCALE 1:1000 (A1) 或如圖示 AS SHOWN
---------------------------	---

